

## NOTES

ALL WORKS TO BE CARRIED OUT IN ACCORDANCE WITH CURRENT BUILDING REGULATIONS.



ALL DIMENSIONS / LEVELS TO BE CHECKED AND VERIFIED ON SITE BEFORE COMMENCING ANY WORK AND ANY DISCREPANCIES TO BE REPORTED TO THE OFFICE IMMEDIATELY.

THIS DRAWING TO BE READ IN CONJUNCTION WITH CONTRACT DOCUMENTS, PROJECT WORKING DRAWINGS, SPECIFICATION, ALL CONSULTANTS / SPECIALIST DRAWINGS, DETAILS AND SPECIFICATION.

ALL MATERIALS TO BE USED IN THE CONSTRUCTION OF THE EXTERNAL SURFACES OF THE NEW WORKS SHALL MATCH THOSE IN THE EXISTING BUILDING.

DO NOT SCALE FROM THIS DRAWING, ONLY FIGURED DIMENSIONS TO BE TAKEN EXCEPT FOR PLANNING PURPOSE

THIS DRAWING WHICH IS THE PROPERTY OF STAR DESIGN SOLUTIONS LTD IS THE SUBJECT OF INTELLECTUAL PROPERTY RIGHTS INCLUDING COPYRIGHT AND DESIGN RIGHT AND SHALL NOT BE REPRODUCED, COPIED, LOANED OR SUBMITTED TO ANY OTHER PARTY WITHOUT THE WRITTEN CONSENT OF STAR DESIGN SOLUTIONS LTD.

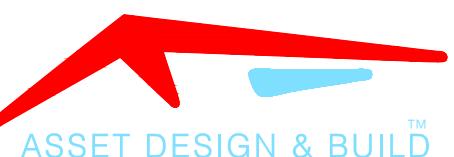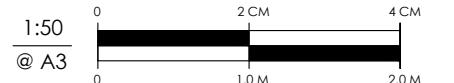

30 HIGH ST, HAREFIELD, UB9 6BU  
info@assetdesignandbuild.co.uk

01753 825860

CLIENT:

SITE: 46 SEDLEY GROVE  
HAREFIELD, UXBRIDGE  
UB9 6JD

JOB TITLE: EXISTING DRAWING



DRAWING TITLE:  
EXISTING FLOOR PLANS

SCALE: 1:100 DATE: OCTOBER 2022

JOB NUMBER:

DRAWING NUMBER: 01/11 DRAUGHTSMAN: SDS REV: A

COPYRIGHT RESERVED

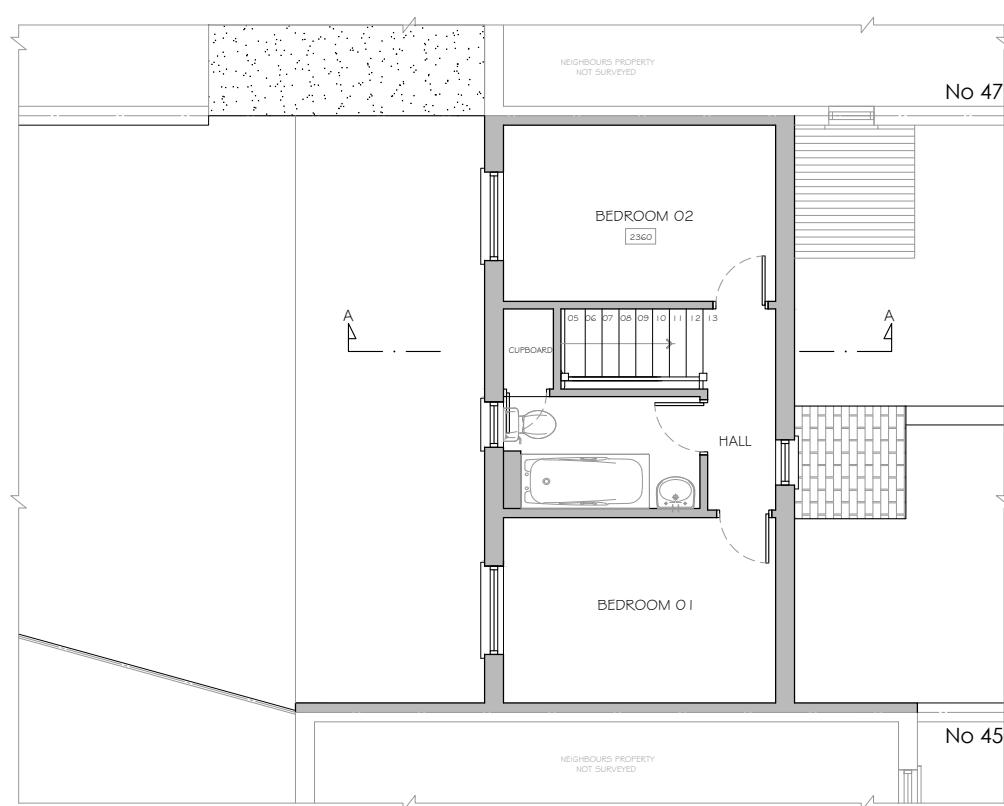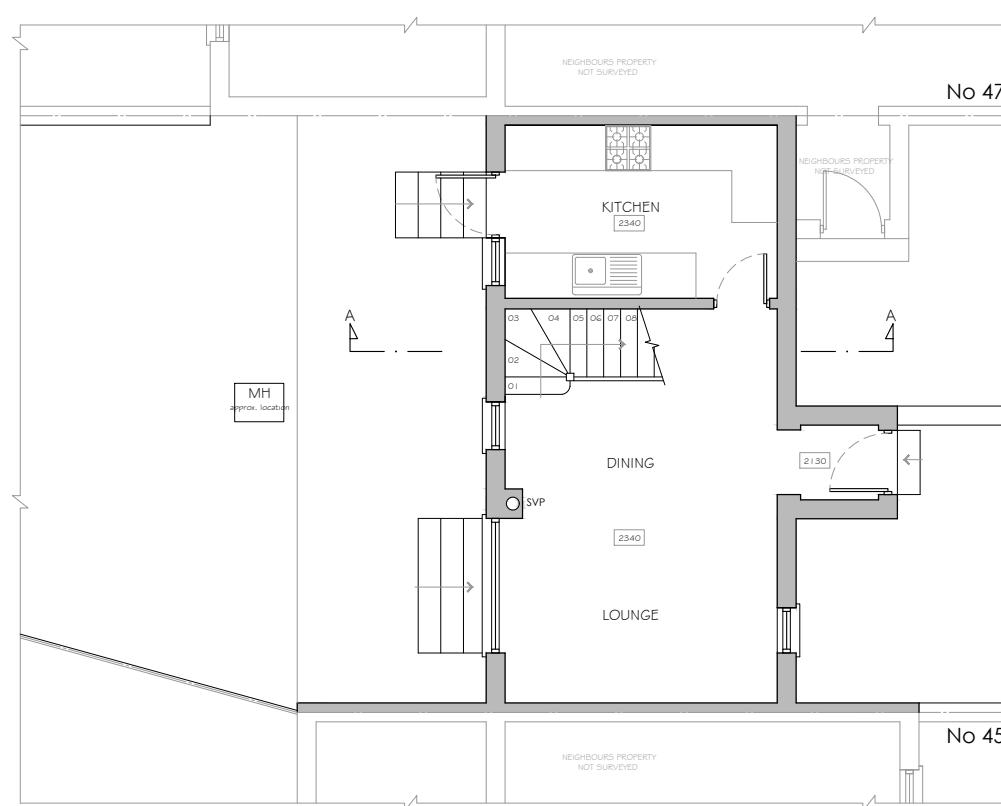

## NOTES

ALL WORKS TO BE CARRIED OUT IN ACCORDANCE WITH CURRENT BUILDING REGULATIONS.



ALL DIMENSIONS / LEVELS TO BE CHECKED AND VERIFIED ON SITE BEFORE COMMENCING ANY WORK AND ANY DISCREPANCIES TO BE REPORTED TO THE OFFICE IMMEDIATELY.

THIS DRAWING TO BE READ IN CONJUNCTION WITH CONTRACT DOCUMENTS, PROJECT WORKING DRAWINGS, SPECIFICATION, ALL CONSULTANTS / SPECIALIST DRAWINGS, DETAILS AND SPECIFICATION.


ALL MATERIALS TO BE USED IN THE CONSTRUCTION OF THE EXTERNAL SURFACES OF THE NEW WORKS SHALL MATCH THOSE IN THE EXISTING BUILDING.

DO NOT SCALE FROM THIS DRAWING, ONLY FIGURED DIMENSIONS TO BE TAKEN EXCEPT FOR PLANNING PURPOSE


THIS DRAWING WHICH IS THE PROPERTY OF STAR DESIGN SOLUTIONS LTD IS THE SUBJECT OF INTELLECTUAL PROPERTY RIGHTS INCLUDING COPYRIGHT AND DESIGN RIGHT AND SHALL NOT BE REPRODUCED, COPIED, LOANED OR SUBMITTED TO ANY OTHER PARTY WITHOUT THE WRITTEN CONSENT OF STAR DESIGN SOLUTIONS LTD.

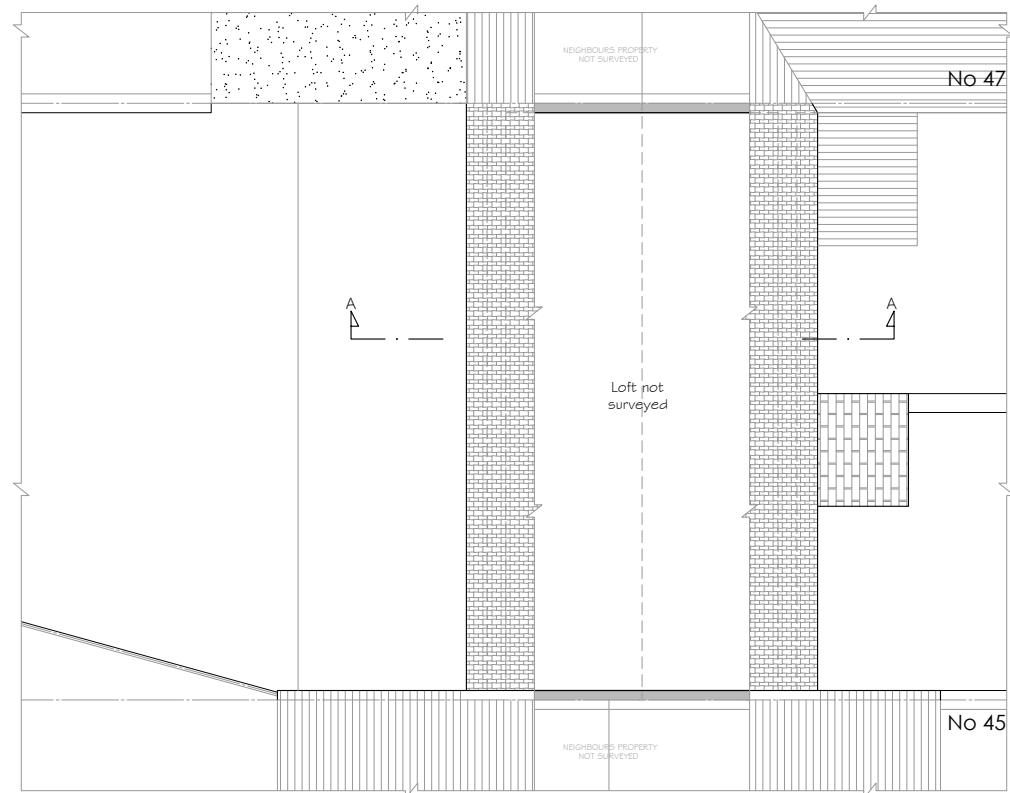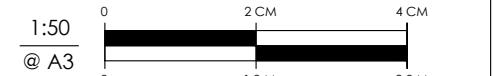

EXISTING LOFT PLAN

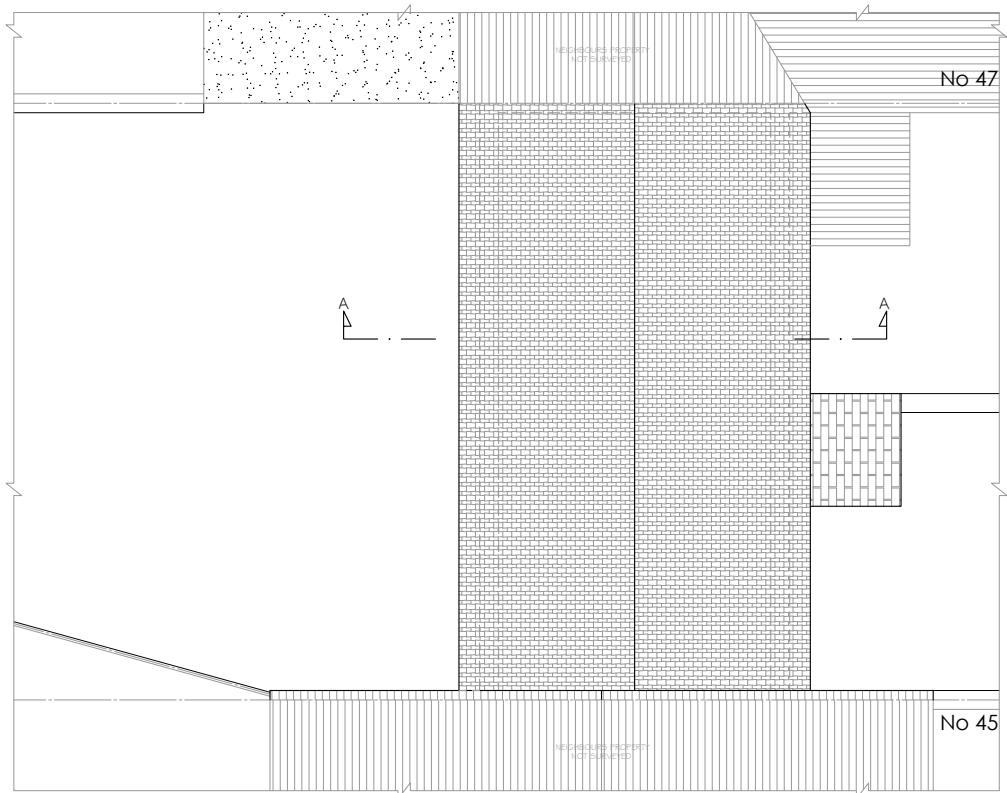

EXISTING ROOF PLAN

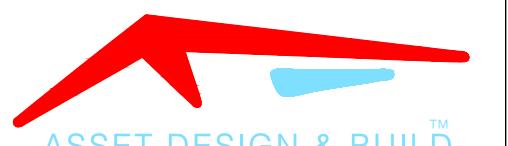

30 HIGH ST, HAREFIELD, UB9 6BU

[info@assetdesignandbuild.co.uk](mailto:info@assetdesignandbuild.co.uk)

01753 825860

CLIENT:

SITE: 46 SEDLEY GROVE  
HAREFIELD, UXBRIDGE  
UB9 6JD

JOB TITLE: EXISTING DRAWING

DRAWING TITLE: EXISTING FLOOR PLANS

SCALE: 1:100 DATE: OCTOBER 2022

JOB NUMBER:

DRAWING NUMBER: 02/11 DRAUGHTSMAN: SDS REV: A

COPYRIGHT RESERVED

## NOTES

ALL WORKS TO BE CARRIED OUT IN ACCORDANCE WITH CURRENT BUILDING REGULATIONS.





ALL DIMENSIONS / LEVELS TO BE CHECKED AND VERIFIED ON SITE BEFORE COMMENCING ANY WORK AND ANY DISCREPANCIES TO BE REPORTED TO THE OFFICE IMMEDIATELY.

THIS DRAWING TO BE READ IN CONJUNCTION WITH CONTRACT DOCUMENTS, PROJECT WORKING DRAWINGS, SPECIFICATION, ALL CONSULTANTS / SPECIALIST DRAWINGS, DETAILS AND SPECIFICATION.

ALL MATERIALS TO BE USED IN THE CONSTRUCTION OF THE EXTERNAL SURFACES OF THE NEW WORKS SHALL MATCH THOSE IN THE EXISTING BUILDING.

DO NOT SCALE FROM THIS DRAWING, ONLY FIGURED DIMENSIONS TO BE TAKEN EXCEPT FOR PLANNING PURPOSE

THIS DRAWING WHICH IS THE PROPERTY OF STAR DESIGN SOLUTIONS LTD IS THE SUBJECT OF INTELLECTUAL PROPERTY RIGHTS INCLUDING COPYRIGHT AND DESIGN RIGHT AND SHALL NOT BE REPRODUCED, COPIED, LOANED OR SUBMITTED TO ANY OTHER PARTY WITHOUT THE WRITTEN CONSENT OF STAR DESIGN SOLUTIONS LTD.

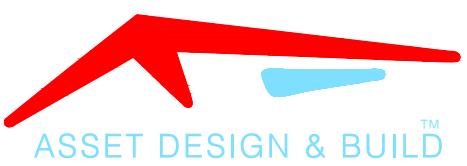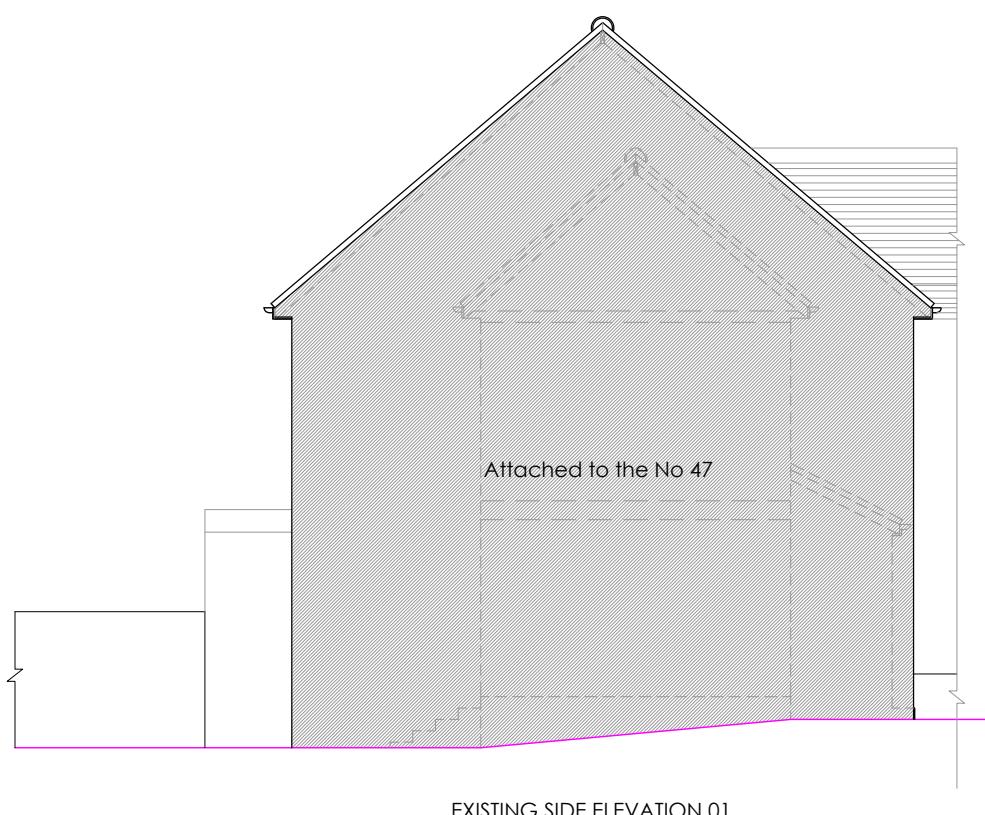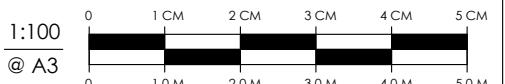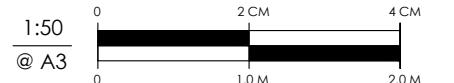

30 HIGH ST, HAREFIELD, UB9 6BU

info@assetdesignandbuild.co.uk

01753 825860

CLIENT:

SITE: 46 SEDLEY GROVE  
HAREFIELD, UXBRIDGE  
UB9 6JD

JOB TITLE: EXISTING DRAWING

DRAWING TITLE: EXISTING ELEVATIONS

SCALE: 1:100 DATE: OCTOBER 2022

JOB NUMBER:

DRAWING NUMBER: 03/11 DRAUGHTSMAN: SDS REV: A

COPYRIGHT RESERVED

## NOTES

ALL WORKS TO BE CARRIED OUT IN ACCORDANCE WITH CURRENT BUILDING REGULATIONS.




ALL DIMENSIONS / LEVELS TO BE CHECKED AND VERIFIED ON SITE BEFORE COMMENCING ANY WORK AND ANY DISCREPANCIES TO BE REPORTED TO THE OFFICE IMMEDIATELY.

THIS DRAWING TO BE READ IN CONJUNCTION WITH CONTRACT DOCUMENTS, PROJECT WORKING DRAWINGS, SPECIFICATION, ALL CONSULTANTS / SPECIALIST DRAWINGS, DETAILS AND SPECIFICATION.

ALL MATERIALS TO BE USED IN THE CONSTRUCTION OF THE EXTERNAL SURFACES OF THE NEW WORKS SHALL MATCH THOSE IN THE EXISTING BUILDING.

DO NOT SCALE FROM THIS DRAWING, ONLY FIGURED DIMENSIONS TO BE TAKEN EXCEPT FOR PLANNING PURPOSE

THIS DRAWING WHICH IS THE PROPERTY OF STAR DESIGN SOLUTIONS LTD IS THE SUBJECT OF INTELLECTUAL PROPERTY RIGHTS INCLUDING COPYRIGHT AND DESIGN RIGHT AND SHALL NOT BE REPRODUCED, COPIED, LOANED OR SUBMITTED TO ANY OTHER PARTY WITHOUT THE WRITTEN CONSENT OF STAR DESIGN SOLUTIONS LTD.

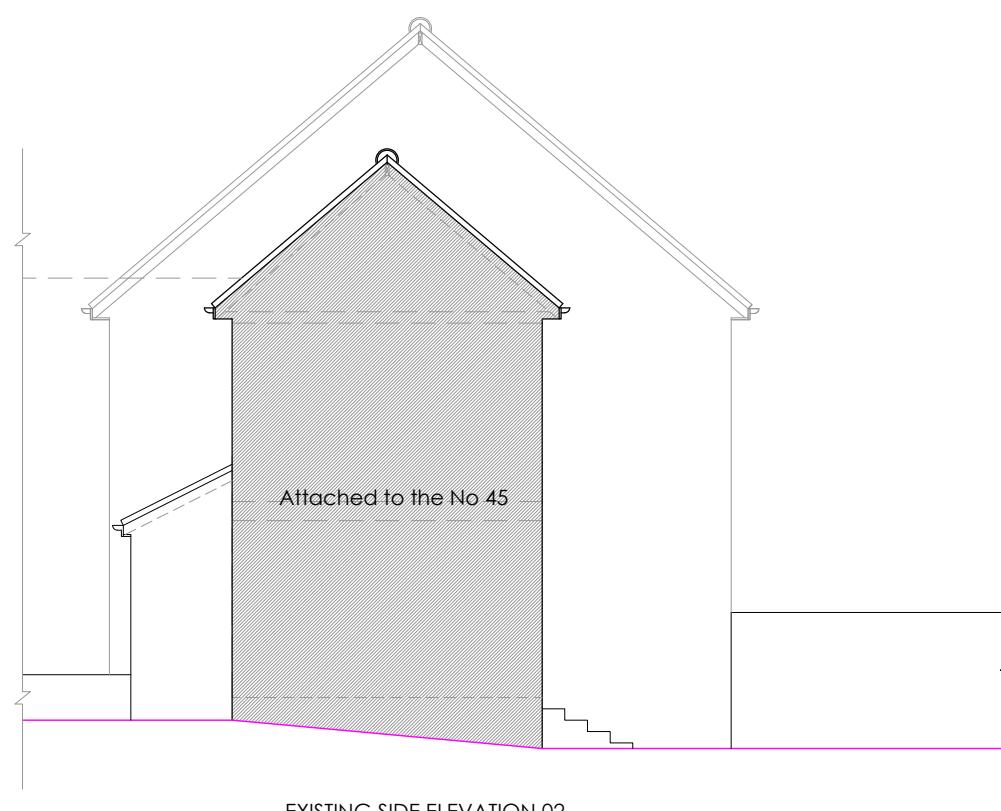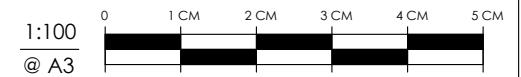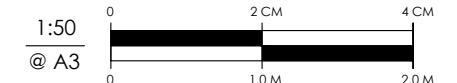

30 HIGH ST, HAREFIELD, UB9 6BU

info@assetdesignandbuild.co.uk

01753 825860

CLIENT:

SITE: 46 SEDLEY GROVE  
HAREFIELD, UXBRIDGE  
UB9 6JD

JOB TITLE: EXISTING DRAWING


DRAWING TITLE:  
EXISTING ELEVATIONS

SCALE: 1:100 DATE: OCTOBER 2022

JOB NUMBER:

DRAWING NUMBER: 04/11 DRAUGHTSMAN: SDS REV: A

COPYRIGHT RESERVED

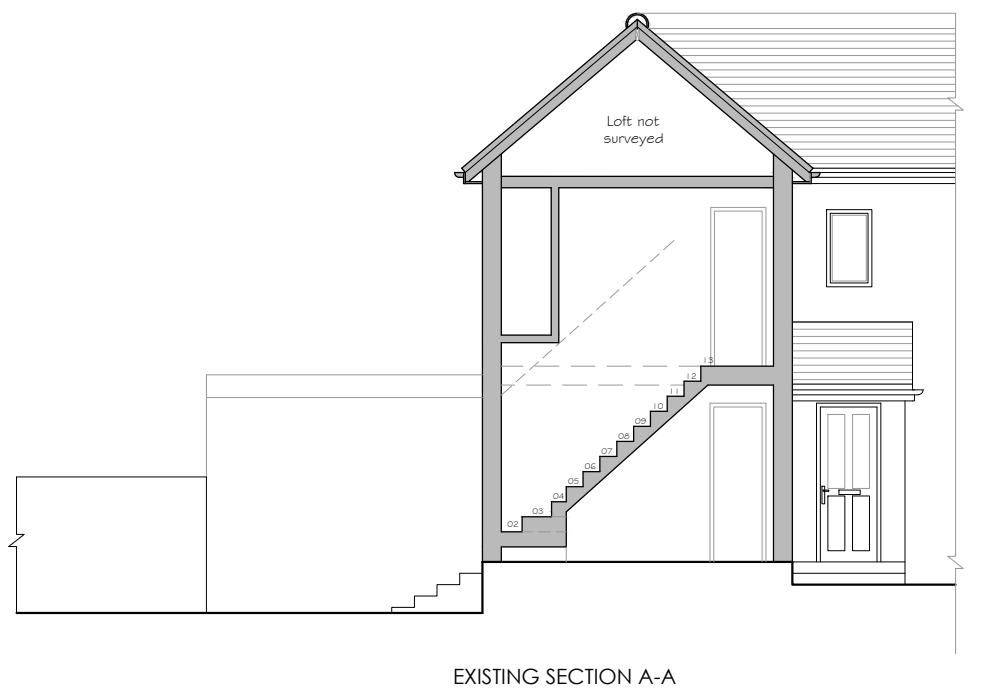

## NOTES

ALL WORKS TO BE CARRIED OUT IN ACCORDANCE WITH CURRENT BUILDING REGULATIONS.



ALL DIMENSIONS / LEVELS TO BE CHECKED AND VERIFIED ON SITE BEFORE COMMENCING ANY WORK AND ANY DISCREPANCIES TO BE REPORTED TO THE OFFICE IMMEDIATELY.

THIS DRAWING TO BE READ IN CONJUNCTION WITH CONTRACT DOCUMENTS, PROJECT WORKING DRAWINGS, SPECIFICATION, ALL CONSULTANTS / SPECIALIST DRAWINGS, DETAILS AND SPECIFICATION.

ALL MATERIALS TO BE USED IN THE CONSTRUCTION OF THE EXTERNAL SURFACES OF THE NEW WORKS SHALL MATCH THOSE IN THE EXISTING BUILDING.

DO NOT SCALE FROM THIS DRAWING, ONLY FIGURED DIMENSIONS TO BE TAKEN EXCEPT FOR PLANNING PURPOSE

THIS DRAWING WHICH IS THE PROPERTY OF STAR DESIGN SOLUTIONS LTD IS THE SUBJECT OF INTELLECTUAL PROPERTY RIGHTS INCLUDING COPYRIGHT AND DESIGN RIGHT AND SHALL NOT BE REPRODUCED, COPIED, LOANED OR SUBMITTED TO ANY OTHER PARTY WITHOUT THE WRITTEN CONSENT OF STAR DESIGN SOLUTIONS LTD.

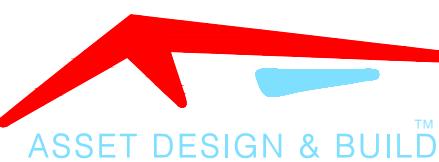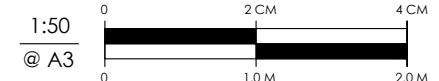

30 HIGH ST, HAREFIELD, UB9 6BU

[info@assetdesignandbuild.co.uk](mailto:info@assetdesignandbuild.co.uk)

01753 825860

CLIENT:

SITE: 46 SEDLEY GROVE  
HAREFIELD, UXBRIDGE  
UB9 6JD

JOB TITLE: EXISTING DRAWING


DRAWING TITLE:  
EXISTING SECTIONS

SCALE: 1:100 DATE: OCTOBER 2022

JOB NUMBER:

DRAWING NUMBER: 05/11 DRAUGHTSMAN: SDS REV: A

COPYRIGHT RESERVED

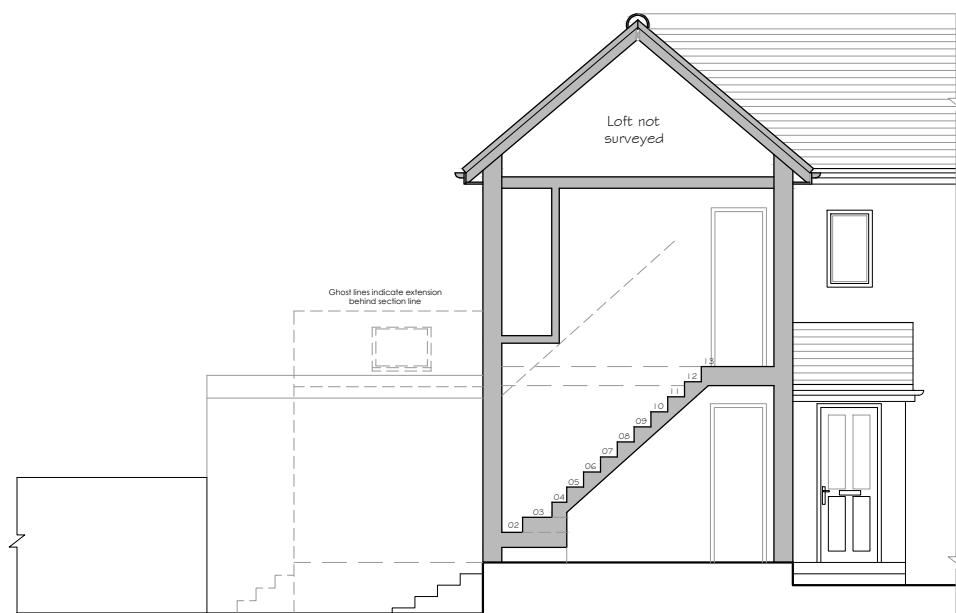

## NOTES

ALL WORKS TO BE CARRIED OUT IN ACCORDANCE WITH CURRENT BUILDING REGULATIONS.



ALL DIMENSIONS / LEVELS TO BE CHECKED AND VERIFIED ON SITE BEFORE COMMENCING ANY WORK AND ANY DISCREPANCIES TO BE REPORTED TO THE OFFICE IMMEDIATELY.

THIS DRAWING TO BE READ IN CONJUNCTION WITH CONTRACT DOCUMENTS, PROJECT WORKING DRAWINGS, SPECIFICATION, ALL CONSULTANTS / SPECIALIST DRAWINGS, DETAILS AND SPECIFICATION.

ALL MATERIALS TO BE USED IN THE CONSTRUCTION OF THE EXTERNAL SURFACES OF THE NEW WORKS SHALL MATCH THOSE IN THE EXISTING BUILDING.

DO NOT SCALE FROM THIS DRAWING, ONLY FIGURED DIMENSIONS TO BE TAKEN EXCEPT FOR PLANNING PURPOSE

THIS DRAWING WHICH IS THE PROPERTY OF STAR DESIGN SOLUTIONS LTD IS THE SUBJECT OF INTELLECTUAL PROPERTY RIGHTS INCLUDING COPYRIGHT AND DESIGN RIGHT AND SHALL NOT BE REPRODUCED, COPIED, LOANED OR SUBMITTED TO ANY OTHER PARTY WITHOUT THE WRITTEN CONSENT OF STAR DESIGN SOLUTIONS LTD.

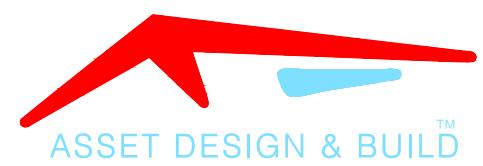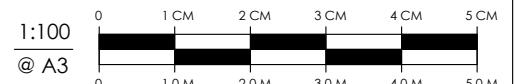

30 HIGH ST, HAREFIELD, UB9 6BU

info@assetdesignandbuild.co.uk

01753 825860

CLIENT:

SITE: 46 SEDLEY GROVE  
HAREFIELD, UXBRIDGE  
UB9 6JD

JOB TITLE: EXISTING DRAWING

DRAWING TITLE: EXISTING SECTIONS

SCALE: 1:100 DATE: OCTOBER 2022

JOB NUMBER:

DRAWING NUMBER: 06/11 DRAUGHTSMAN: SDS REV: A

COPYRIGHT RESERVED

## NOTES

ALL WORKS TO BE CARRIED OUT IN ACCORDANCE WITH CURRENT BUILDING REGULATIONS.


ALL DIMENSIONS / LEVELS TO BE CHECKED AND VERIFIED ON SITE BEFORE COMMENCING ANY WORK AND ANY DISCREPANCIES TO BE REPORTED TO THE OFFICE IMMEDIATELY.

THIS DRAWING TO BE READ IN CONJUNCTION WITH CONTRACT DOCUMENTS, PROJECT WORKING DRAWINGS, SPECIFICATION, ALL CONSULTANTS / SPECIALIST DRAWINGS, DETAILS AND SPECIFICATION.



ALL MATERIALS TO BE USED IN THE CONSTRUCTION OF THE EXTERNAL SURFACES OF THE NEW WORKS SHALL MATCH THOSE IN THE EXISTING BUILDING.

DO NOT SCALE FROM THIS DRAWING, ONLY FIGURED DIMENSIONS TO BE TAKEN EXCEPT FOR PLANNING PURPOSE

THIS DRAWING WHICH IS THE PROPERTY OF STAR DESIGN SOLUTIONS LTD IS THE SUBJECT OF INTELLECTUAL PROPERTY RIGHTS INCLUDING COPYRIGHT AND DESIGN RIGHT AND SHALL NOT BE REPRODUCED, COPIED, LOANED OR SUBMITTED TO ANY OTHER PARTY WITHOUT THE WRITTEN CONSENT OF STAR DESIGN SOLUTIONS LTD.

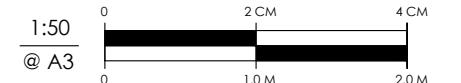

30 HIGH ST, HAREFIELD, UB9 6BU  
info@assetdesignandbuild.co.uk  
01753 825860

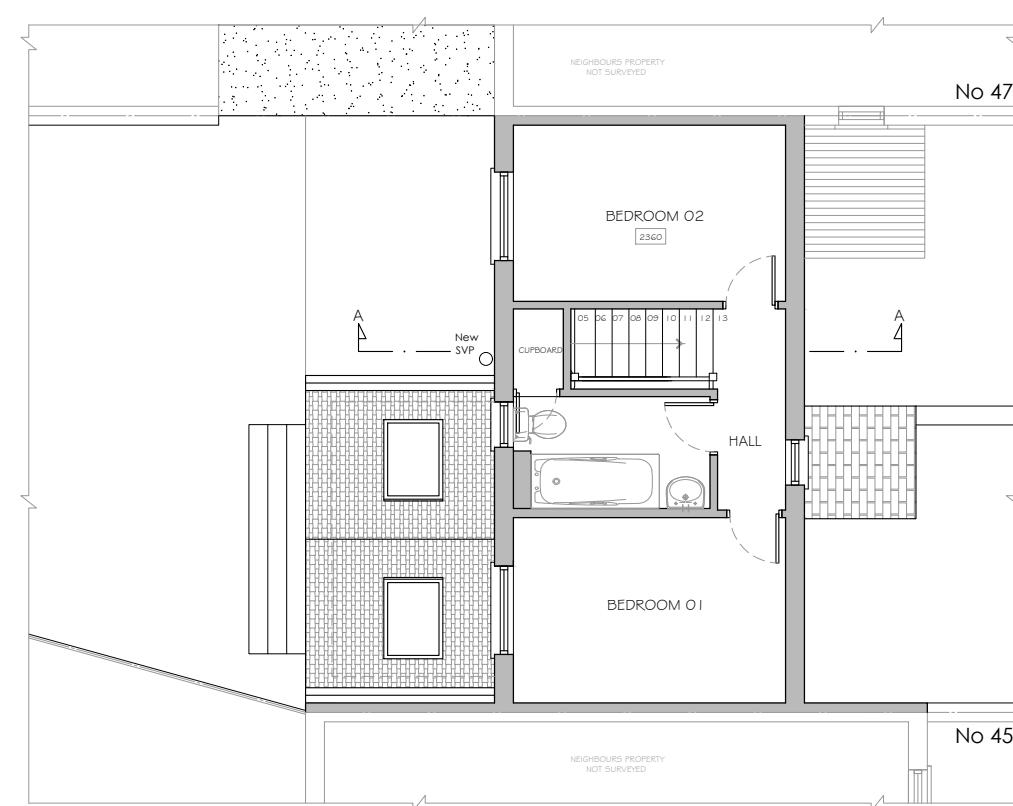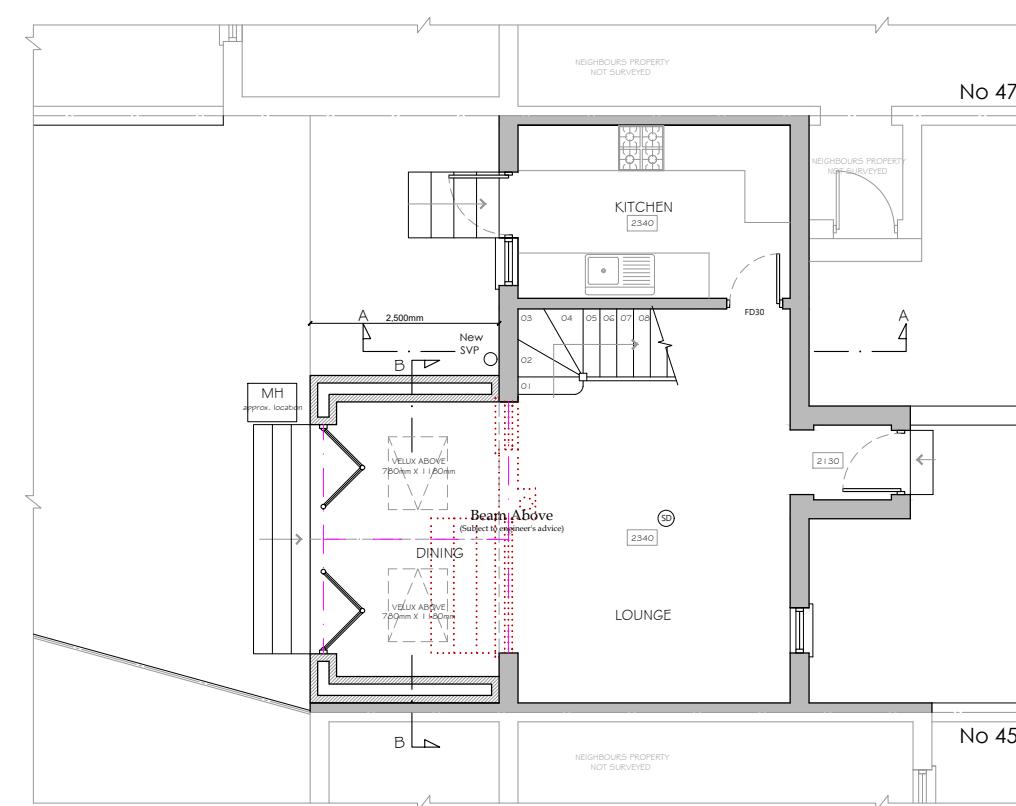

CLIENT:

SITE: 46 SEDLEY GROVE  
HAREFIELD, UXBRIDGE  
UB9 6JD

JOB TITLE: EXISTING DRAWING

DRAWING TITLE: PROPOSED FLOOR PLANS

SCALE: 1:100 DATE: OCTOBER 2022

JOB NUMBER:

DRAWING NUMBER: 07/11 DRAUGHTSMAN: SDS REV: A

COPYRIGHT RESERVED

## NOTES

ALL WORKS TO BE CARRIED OUT IN ACCORDANCE WITH CURRENT BUILDING REGULATIONS.




ALL DIMENSIONS / LEVELS TO BE CHECKED AND VERIFIED ON SITE BEFORE COMMENCING ANY WORK AND ANY DISCREPANCIES TO BE REPORTED TO THE OFFICE IMMEDIATELY.

THIS DRAWING TO BE READ IN CONJUNCTION WITH CONTRACT DOCUMENTS, PROJECT WORKING DRAWINGS, SPECIFICATION, ALL CONSULTANTS / SPECIALIST DRAWINGS, DETAILS AND SPECIFICATION.


ALL MATERIALS TO BE USED IN THE CONSTRUCTION OF THE EXTERNAL SURFACES OF THE NEW WORKS SHALL MATCH THOSE IN THE EXISTING BUILDING.

DO NOT SCALE FROM THIS DRAWING, ONLY FIGURED DIMENSIONS TO BE TAKEN EXCEPT FOR PLANNING PURPOSE


THIS DRAWING WHICH IS THE PROPERTY OF STAR DESIGN SOLUTIONS LTD IS THE SUBJECT OF INTELLECTUAL PROPERTY RIGHTS INCLUDING COPYRIGHT AND DESIGN RIGHT AND SHALL NOT BE REPRODUCED, COPIED, LOANED OR SUBMITTED TO ANY OTHER PARTY WITHOUT THE WRITTEN CONSENT OF STAR DESIGN SOLUTIONS LTD.

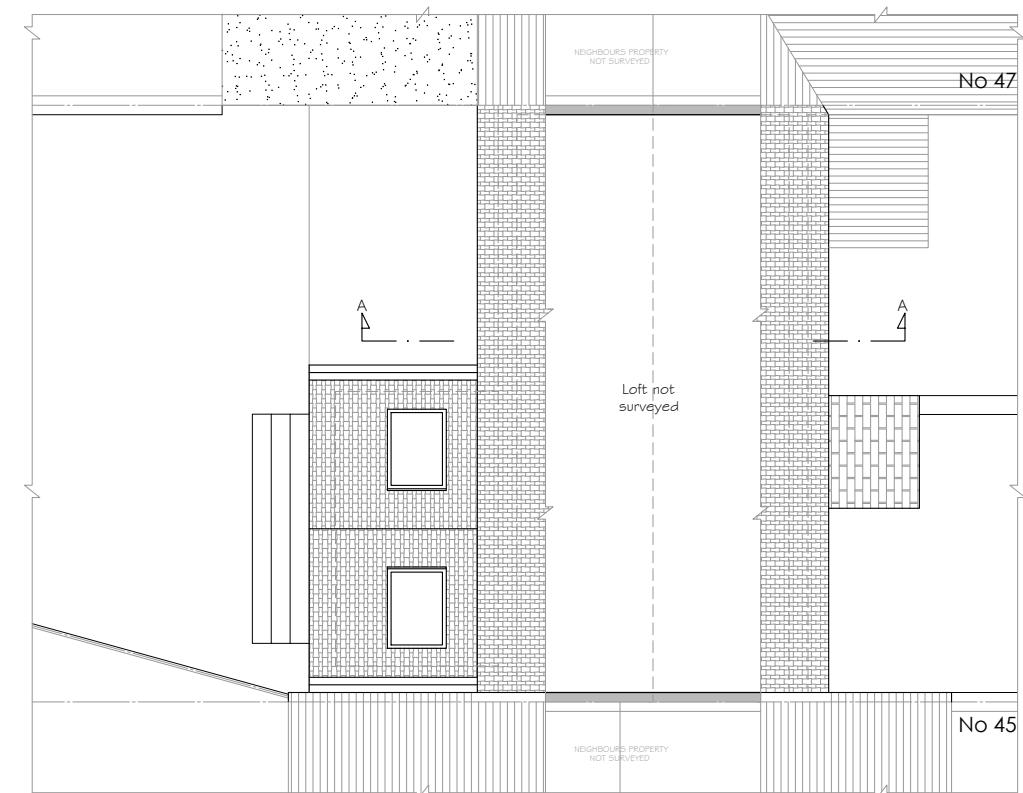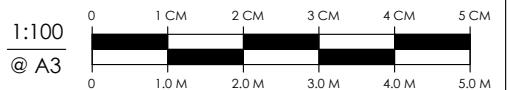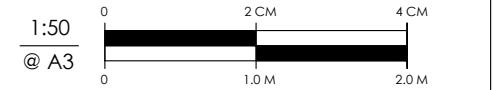

PROPOSED LOFT PLAN

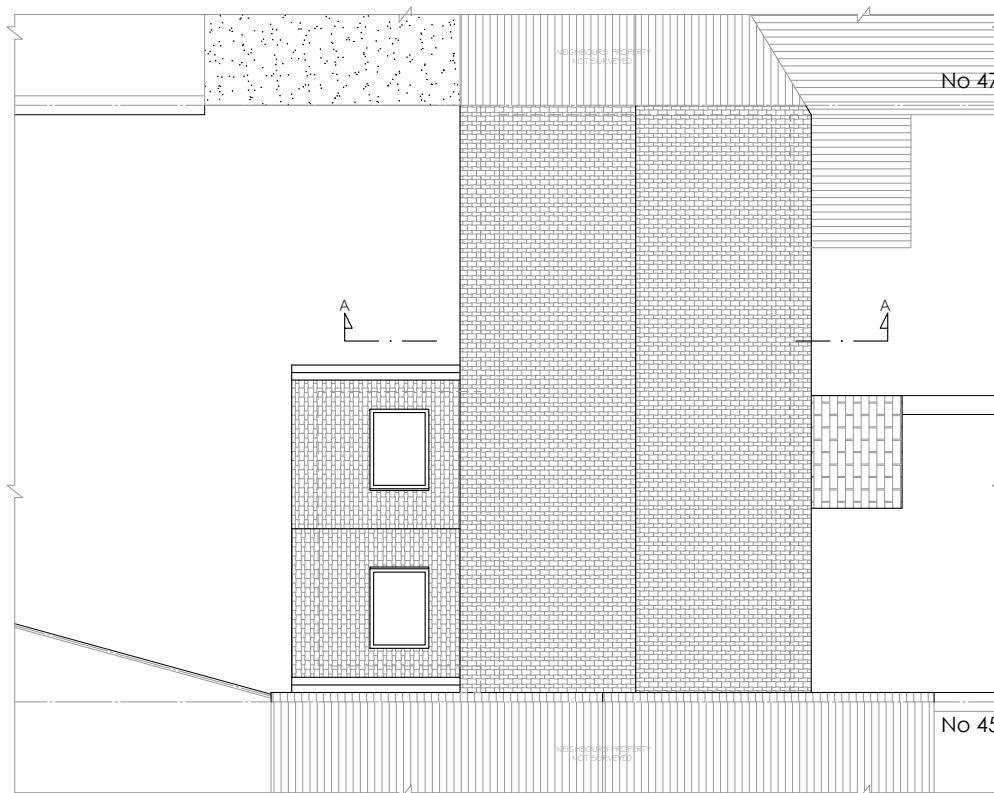

PROPOSED ROOF PLAN

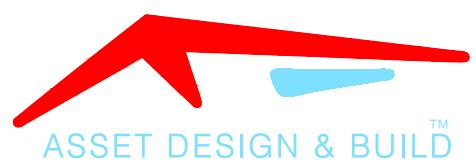

30 HIGH ST, HAREFIELD, UB9 6BU

info@assetdesignandbuild.co.uk

01753 825860

CLIENT:

SITE: 46 SEDLEY GROVE  
HAREFIELD, UXBRIDGE  
UB9 6JD

JOB TITLE: EXISTING DRAWING

DRAWING TITLE: PROPOSED FLOOR PLANS

SCALE: 1:100 DATE: OCTOBER 2022

JOB NUMBER:

DRAWING NUMBER: 08/11 DRAUGHTSMAN: SDS REV: A

COPYRIGHT RESERVED

## NOTES

ALL WORKS TO BE CARRIED OUT IN ACCORDANCE WITH CURRENT BUILDING REGULATIONS.





ALL DIMENSIONS / LEVELS TO BE CHECKED AND VERIFIED ON SITE BEFORE COMMENCING ANY WORK AND ANY DISCREPANCIES TO BE REPORTED TO THE OFFICE IMMEDIATELY.

THIS DRAWING TO BE READ IN CONJUNCTION WITH CONTRACT DOCUMENTS, PROJECT WORKING DRAWINGS, SPECIFICATION, ALL CONSULTANTS / SPECIALIST DRAWINGS, DETAILS AND SPECIFICATION.

ALL MATERIALS TO BE USED IN THE CONSTRUCTION OF THE EXTERNAL SURFACES OF THE NEW WORKS SHALL MATCH THOSE IN THE EXISTING BUILDING.

DO NOT SCALE FROM THIS DRAWING, ONLY FIGURED DIMENSIONS TO BE TAKEN EXCEPT FOR PLANNING PURPOSE

THIS DRAWING WHICH IS THE PROPERTY OF STAR DESIGN SOLUTIONS LTD IS THE SUBJECT OF INTELLECTUAL PROPERTY RIGHTS INCLUDING COPYRIGHT AND DESIGN RIGHT AND SHALL NOT BE REPRODUCED, COPIED, LOANED OR SUBMITTED TO ANY OTHER PARTY WITHOUT THE WRITTEN CONSENT OF STAR DESIGN SOLUTIONS LTD.

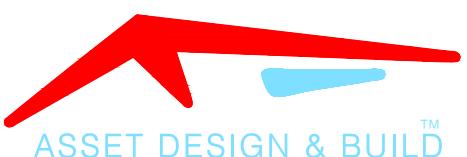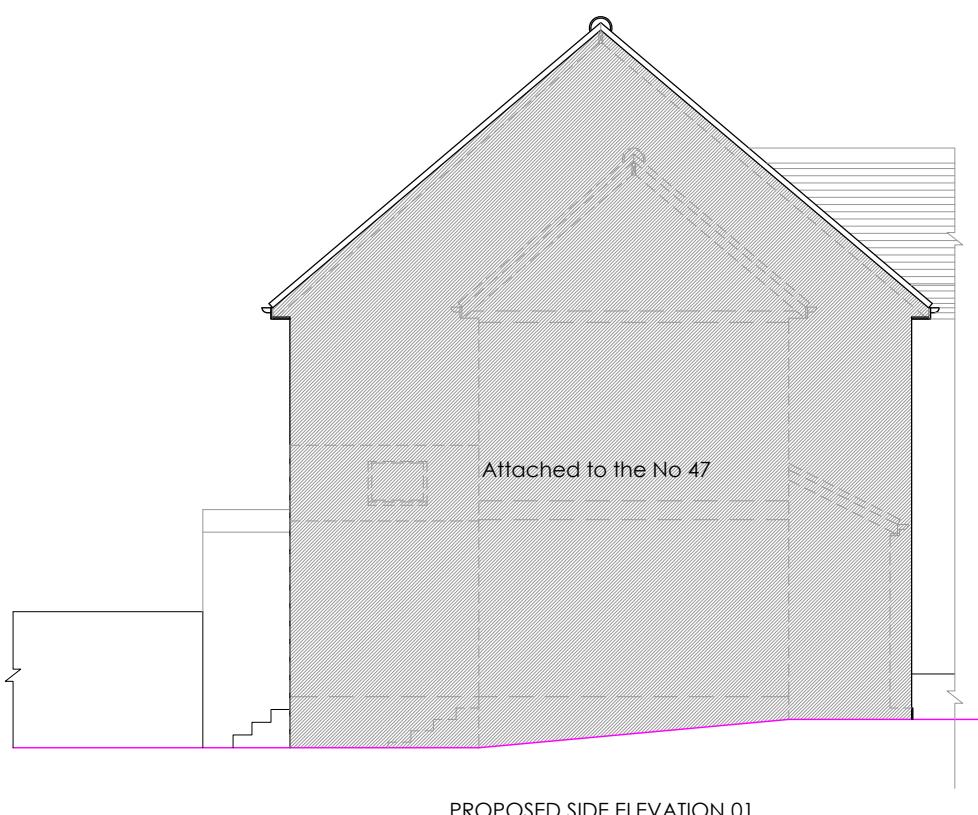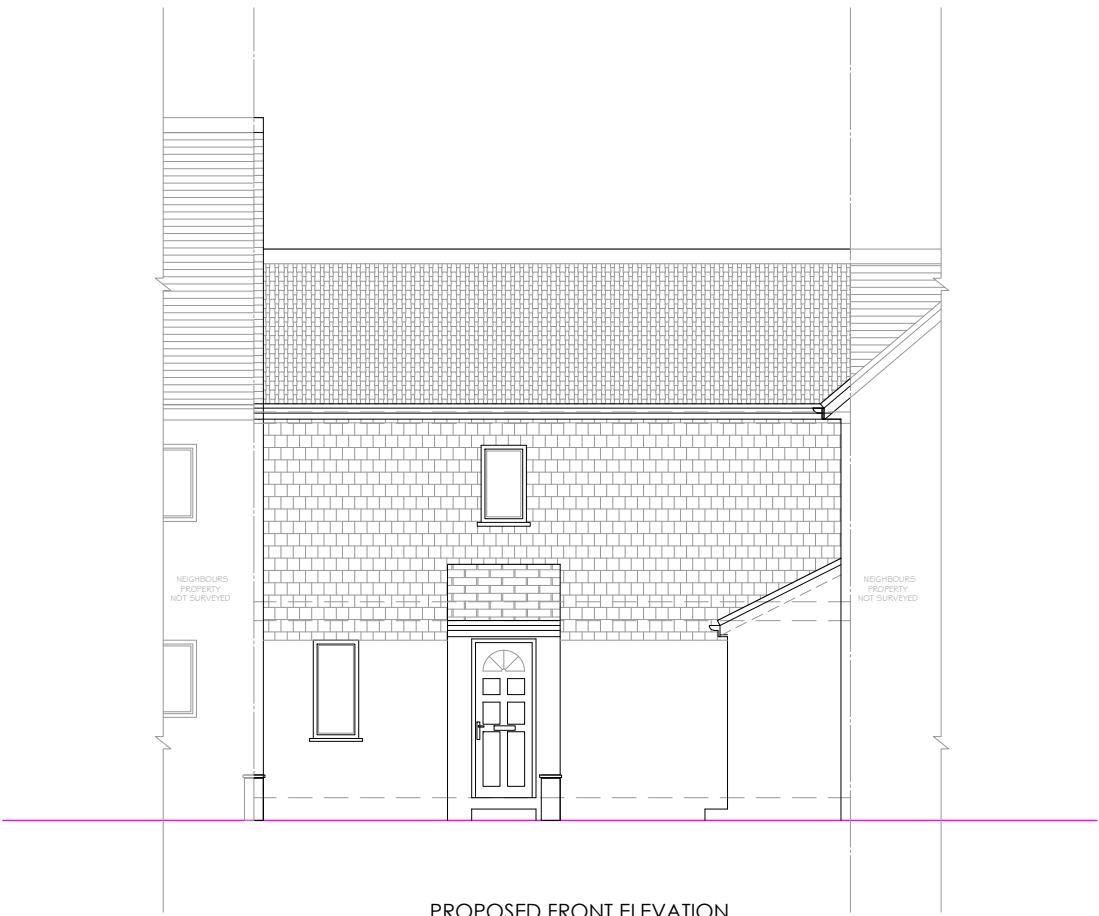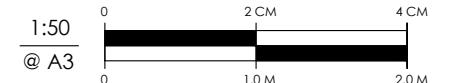

30 HIGH ST, HAREFIELD, UB9 6BU

info@assetdesignandbuild.co.uk

01753 825860

CLIENT:

SITE: 46 SEDLEY GROVE  
HAREFIELD, UXBRIDGE  
UB9 6JD

JOB TITLE: EXISTING DRAWING

DRAWING TITLE:  
PROPOSED ELEVATIONS

SCALE: 1:100 DATE: OCTOBER 2022

JOB NUMBER:

DRAWING NUMBER: 09/11 DRAUGHTSMAN: SDS REV: A

COPYRIGHT RESERVED

## NOTES

ALL WORKS TO BE CARRIED OUT IN ACCORDANCE WITH CURRENT BUILDING REGULATIONS.




ALL DIMENSIONS / LEVELS TO BE CHECKED AND VERIFIED ON SITE BEFORE COMMENCING ANY WORK AND ANY DISCREPANCIES TO BE REPORTED TO THE OFFICE IMMEDIATELY.

THIS DRAWING TO BE READ IN CONJUNCTION WITH CONTRACT DOCUMENTS, PROJECT WORKING DRAWINGS, SPECIFICATION, ALL CONSULTANTS / SPECIALIST DRAWINGS, DETAILS AND SPECIFICATION.

ALL MATERIALS TO BE USED IN THE CONSTRUCTION OF THE EXTERNAL SURFACES OF THE NEW WORKS SHALL MATCH THOSE IN THE EXISTING BUILDING.

DO NOT SCALE FROM THIS DRAWING, ONLY FIGURED DIMENSIONS TO BE TAKEN EXCEPT FOR PLANNING PURPOSE

THIS DRAWING WHICH IS THE PROPERTY OF STAR DESIGN SOLUTIONS LTD IS THE SUBJECT OF INTELLECTUAL PROPERTY RIGHTS INCLUDING COPYRIGHT AND DESIGN RIGHT AND SHALL NOT BE REPRODUCED, COPIED, LOANED OR SUBMITTED TO ANY OTHER PARTY WITHOUT THE WRITTEN CONSENT OF STAR DESIGN SOLUTIONS LTD.

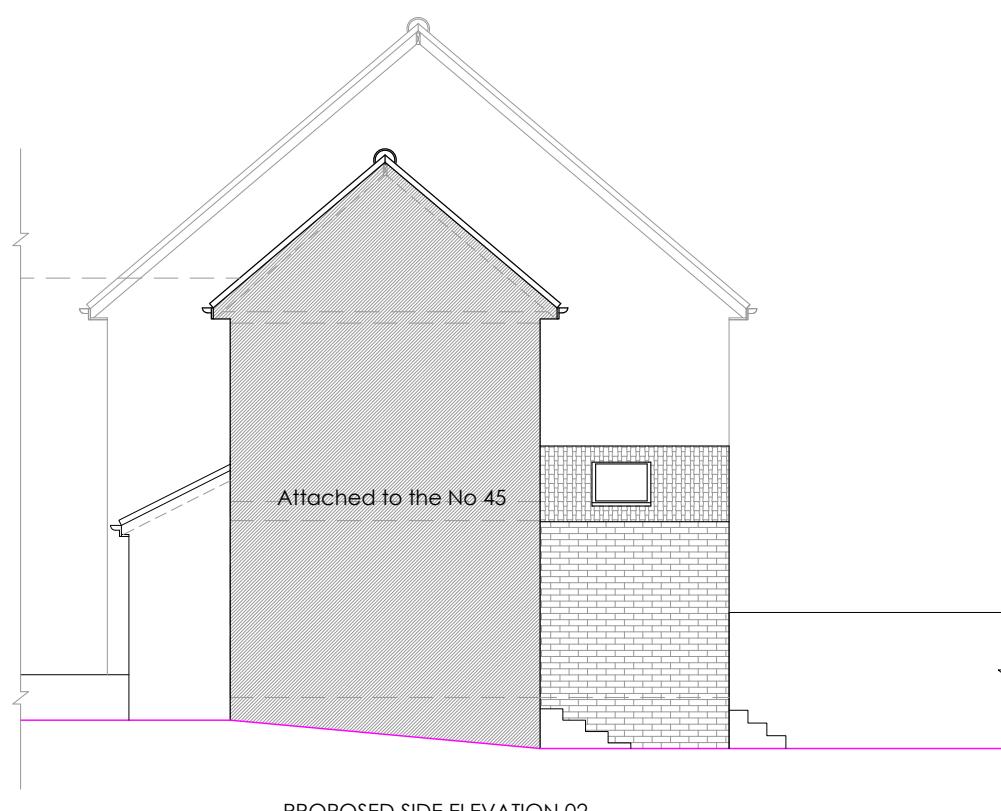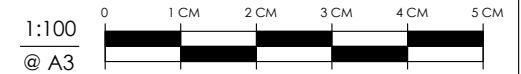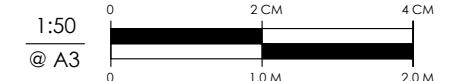

30 HIGH ST, HAREFIELD, UB9 6BU

info@assetdesignandbuild.co.uk

01753 825860

CLIENT:

SITE: 46 SEDLEY GROVE  
HAREFIELD, UXBRIDGE  
UB9 6JD

JOB TITLE: EXISTING DRAWING

DRAWING TITLE:  
PROPOSED ELEVATIONS

SCALE: 1:100 DATE: OCTOBER 2022

JOB NUMBER:

DRAWING NUMBER: 10/11 DRAUGHTSMAN: SDS REV: A

COPYRIGHT RESERVED

## NOTES

ALL WORKS TO BE CARRIED OUT IN ACCORDANCE WITH CURRENT BUILDING REGULATIONS.



ALL DIMENSIONS / LEVELS TO BE CHECKED AND VERIFIED ON SITE BEFORE COMMENCING ANY WORK AND ANY DISCREPANCIES TO BE REPORTED TO THE OFFICE IMMEDIATELY.

THIS DRAWING TO BE READ IN CONJUNCTION WITH CONTRACT DOCUMENTS,  
PROJECT WORKING DRAWINGS, SPECIFICATION, ALL CONSULTANTS /  
SPECIALIST DRAWINGS, DETAILS AND SPECIFICATION.

ALL MATERIALS TO BE USED IN THE CONSTRUCTION OF THE EXTERNAL SURFACES OF THE NEW WORKS SHALL MATCH THOSE IN THE EXISTING BUILDING.

DO NOT SCALE FROM THIS DRAWING, ONLY FIGURED DIMENSIONS TO BE TAKEN EXCEPT FOR PLANNING PURPOSE

THIS DRAWING WHICH IS THE PROPERTY OF STAR DESIGN SOLUTIONS LTD IS SUBJECT OF INTELLECTUAL PROPERTY RIGHTS INCLUDING COPYRIGHT AND DESIGN RIGHT AND SHALL NOT BE REPRODUCED, COPIED, LOANED OR SUBMITTED TO ANY OTHER PARTY WITHOUT THE WRITTEN CONSENT OF STAR DESIGN SOLUTIONS LTD.

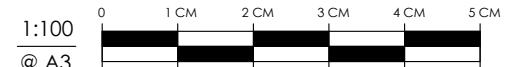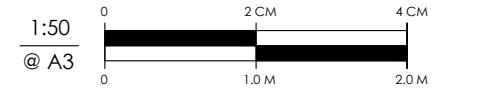

80 HIGH ST, HAREFIELD, UB9 6BU  
[info@assetdesignandbuild.co.uk](mailto:info@assetdesignandbuild.co.uk)  
01753 825860

**CLIENT:**

TE: 46 SEDLEY GROVE  
HAREFIELD, UXBRIDGE  
UB9 6 ID

OB TITLE:

**RAWING TITLE:**  
**PROPOSED GROUND FLOOR PLAN**

CALE: 1:50 DATE: OCTOBER 2022

JOB NUMBER:

RAWING NUMBER:	11/11	DRAUGHTSMAN:	SDS
----------------	-------	--------------	-----

COPYRIGHT RESERVED

## PROPOSED GROUND FLOOR PLAN

NEIGHBOURS PROPERTY  
NOT SURVEYED

No 47

KITCHEN 2340

NEIGHBOURS PROPERTY  
NOT SURVEYED

FD30

A

MH approx. location

2,500mm

New SVP

B

03 04 05 06 07 08

02

01

VELUX ABOVE  
780mm X 1180mm

VELUX ABOVE  
780mm X 1180mm

Beam Above  
(Subject to engineer's advice)

DINING

SD 2340

LOUNGE

NEIGHBOURS PROPERTY  
NOT SURVEYED

No 45

B