



AMENDMENTS	
A	Dormer removed, extension reduced, front gable window reduced 11/08/22
B	Internal layout changed 15/08/22
C	Dormers reduced to 4m 22/08/22
D	Windows on dormers added 24/02/23
F	Roof light cill height annotated 28/03/23
G	Roof light cill height adjusted 03/04/23

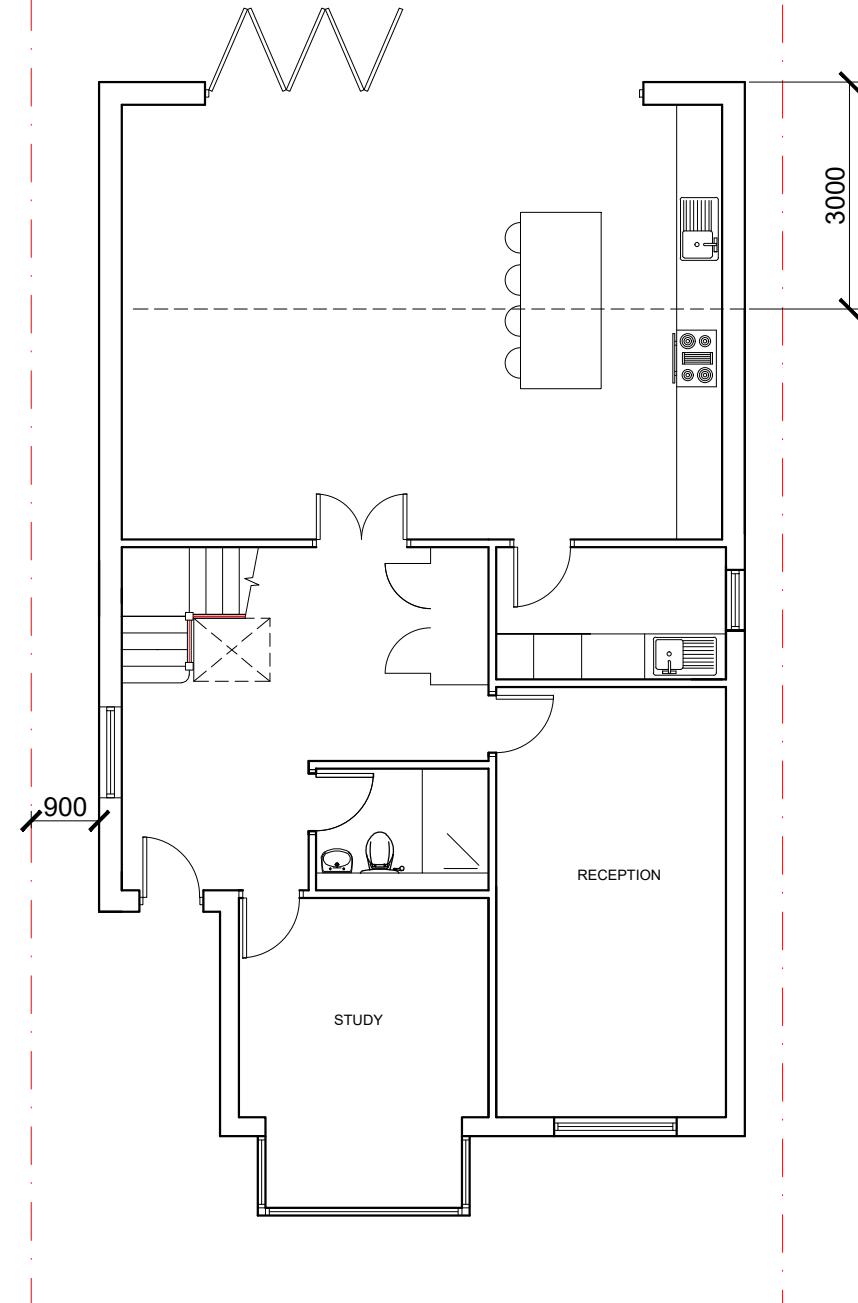

GROUND FLOOR

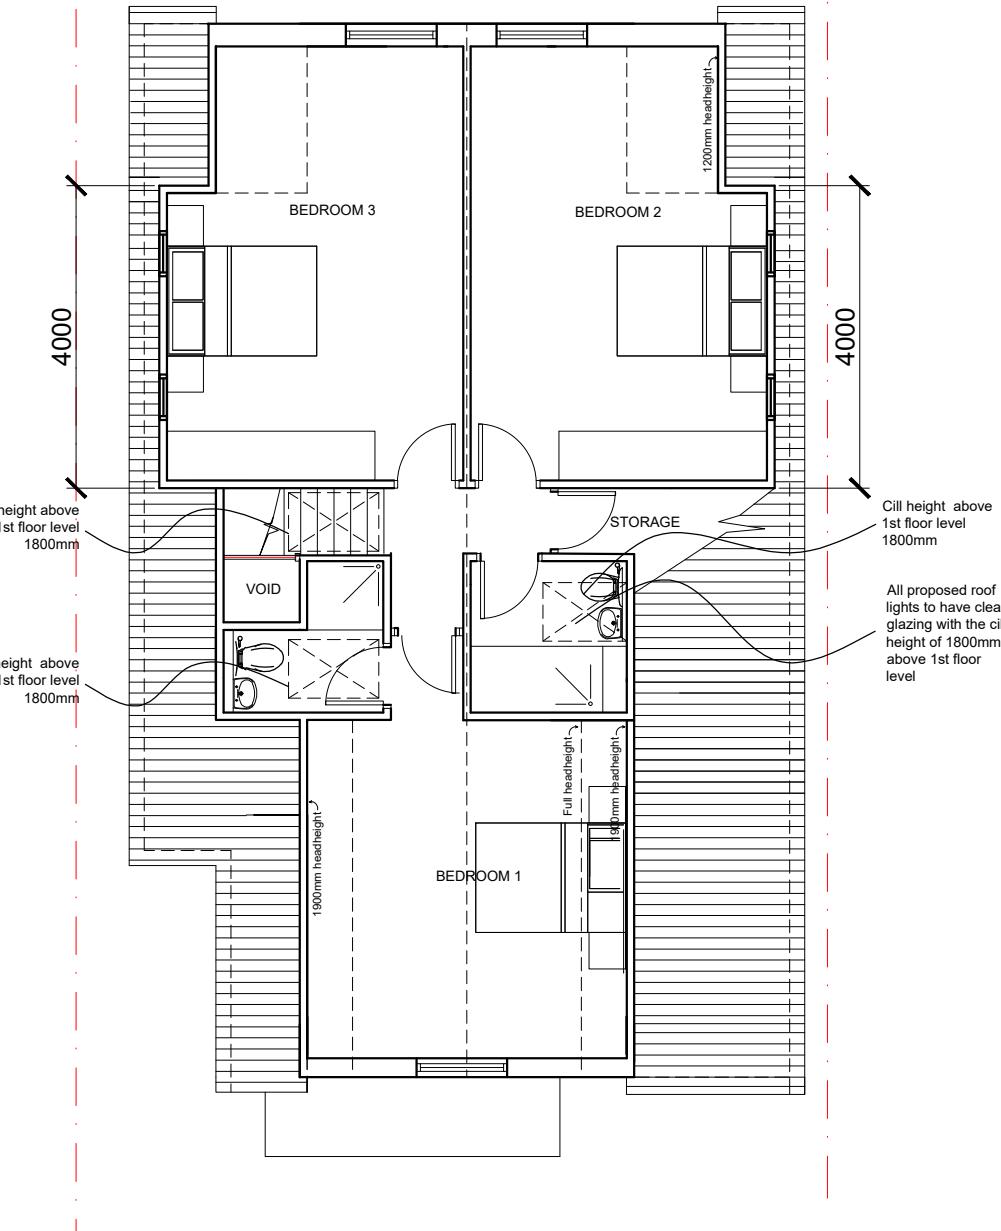

LOFT PLAN

PROPOSED FLOOR PLANS

53 Hoylake Crescent,  
Ickenham, Uxbridge UB10 8JF

Scale Bar 1:100 @ A3 Metres  
 0 1 2 3 4 5 6 7 8 9 10



THE GILLETT MACLEOD PARTNERSHIP  
Chartered Architects & Town Planning Consultants  
1 High Road Old Eastcote Pinner Middlesex HA5 2EW tel. 0208 868 1333

Drg. No. 22/3518/6G  
Scale 1:100 @ A3  
Date 01/07/22  
Drawn by SB

REVISION  
G  
C drawer