


EXISTING BLOCK PLAN


scale 1:200

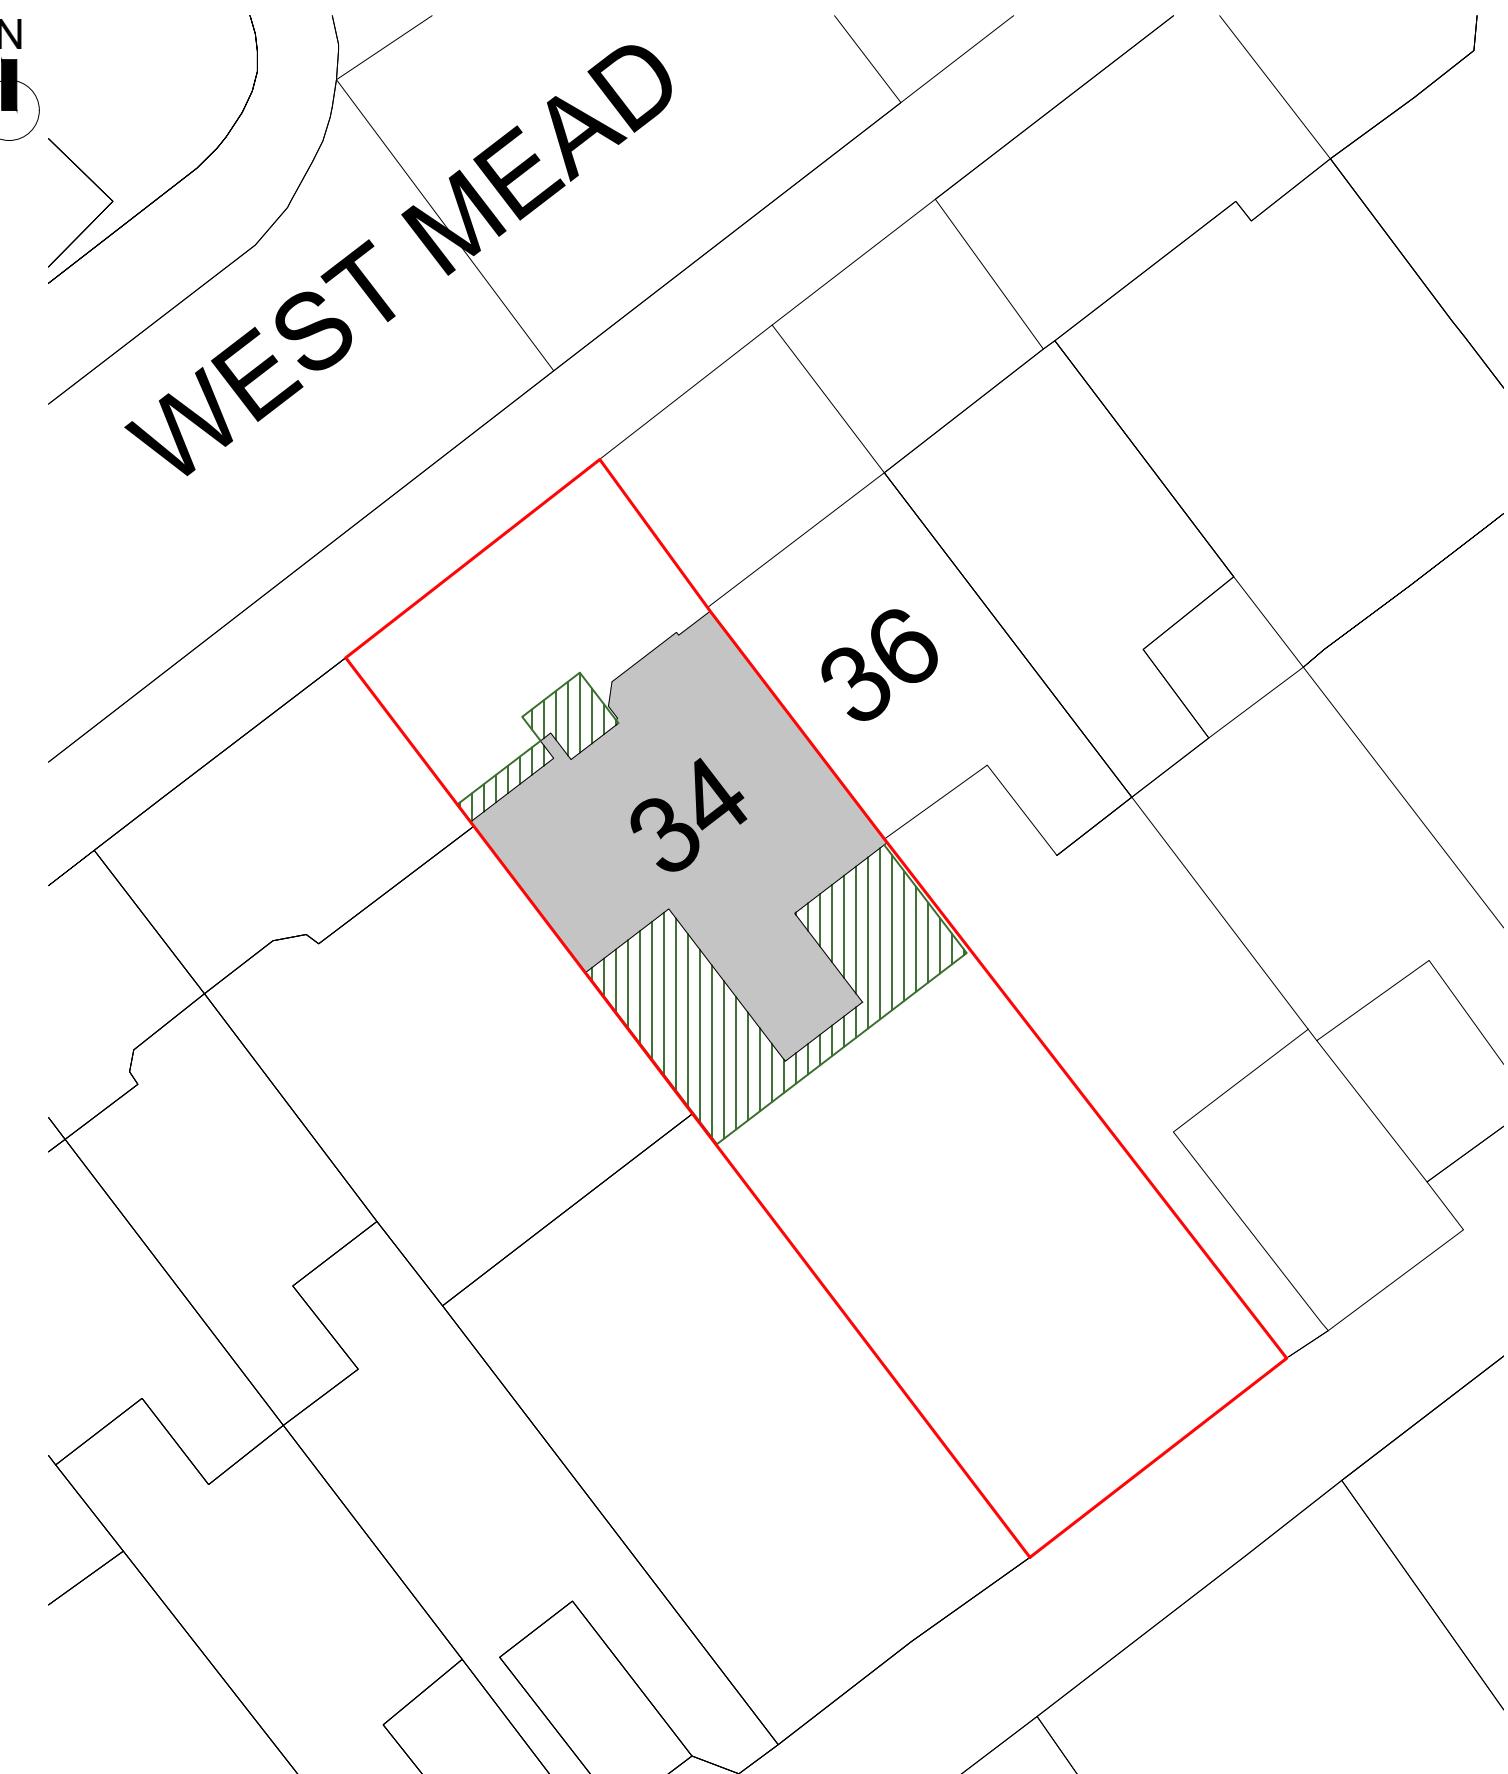

PROPOSED BLOCK PLAN

scale 1:200

0 4 8 12m

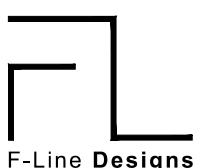

F-Line Designs Ltd
12 Berghem Mews,
Blythe Road, London
United Kingdom
W14 0HN
planning@finedesigns.com
020 364 268 00

GENERAL NOTES

- All dimensions must be checked on site before any works commencement.
- All discrepancies must be reported to the Main Architect before works proceed.
- Only figured dimensions are to be used.
- Any conflict of given data on the drawing(s) with site condition to be discussed with the Architect.
- The General Contractor and/or all Sub-contractors working according these drawings and specifications to contact the architect or representative if any measurements do not appear correct or unclear, add up properly or scale correctly to the indicated size upon approvals.

STRUCTURAL NOTES

- All drawings to be read in conjunction with structural engineer's drawings and specifications.
- All Structural Elements Spans must be measured on site before ordering.
- This drawing must be read in conjunction with the Structural Engineer's Drawings, Calculations and other details.
- Accurate site dimensions are to be taken by the contractor on site prior to any construction commencing.

PROJECT

DOUBLE STOREY SIDE, REAR EXTENSION, FRONT PORCH EXTENSION & LOFT CONVERSION

PROPERTY ADDRESS

34 West Mead,
HA4 0TL

TITLE

EXISTING & PROPOSED
BLOCK PLAN


DWG REF

FL134


TAB

A101

REV	26/06	00	DATE	30/05/2023
REV	-	-	DRAWN	PP
REV	-	-	CHECKED	AC
REV	-	-	SCALE	1:200 / A3

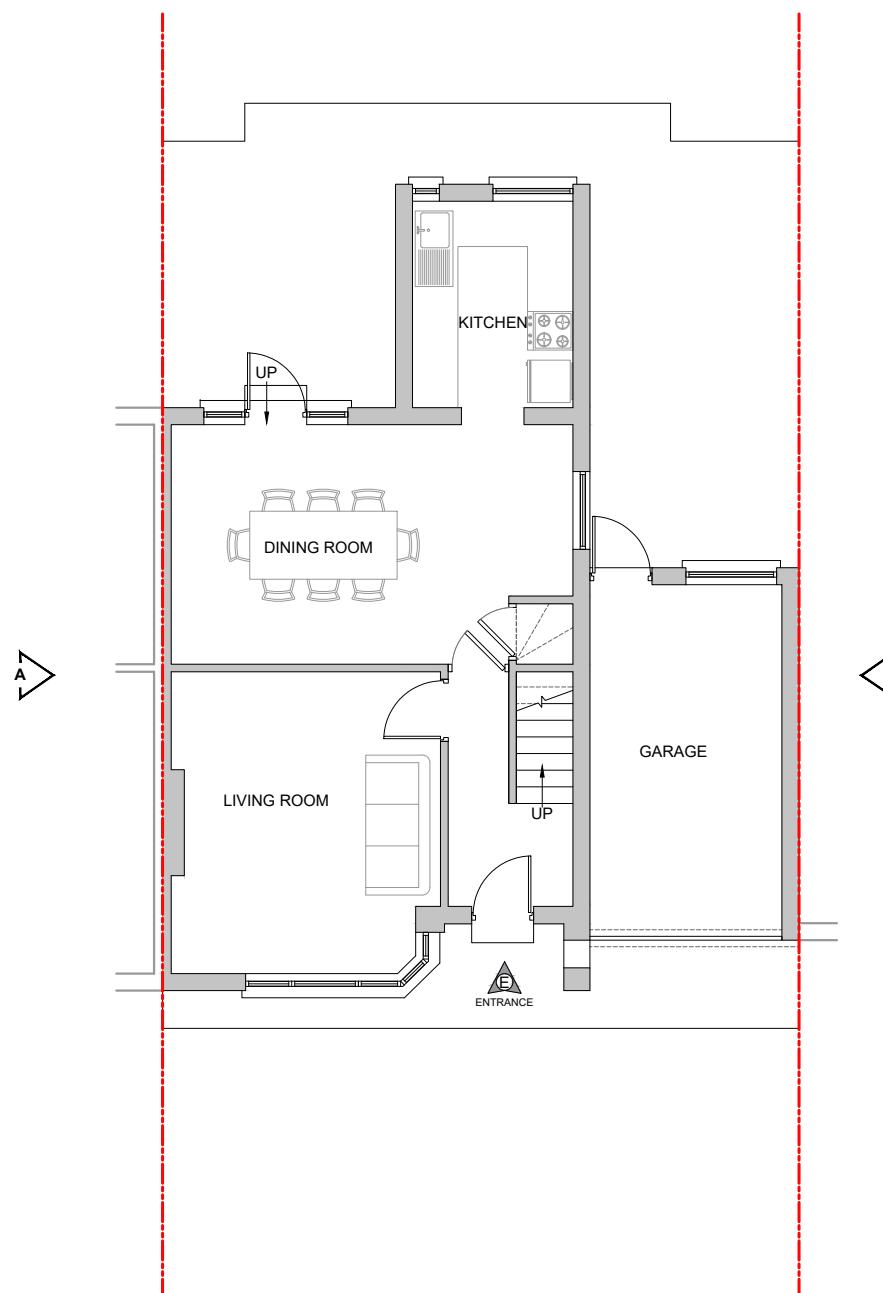

EXISTING GROUND FLOOR PLAN
scale 1:100

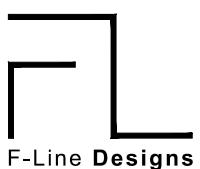


F-Line Designs Ltd
12 Berghem Mews,
Blythe Road, London
United Kingdom
W14 0HN
planning@finedesigns.com
020 364 268 00

GENERAL NOTES

- All dimensions must be checked on site before any works commencement.
- All discrepancies must be reported to the Main Architect before works proceed.
- Only figured dimensions are to be used.
- Any conflict of given data on the drawing(s) with site condition to be discussed with the Architect.
- The General Contractor and/or all Sub-contractors working according these drawings and specifications to contact the architect or representative if any measurements do not appear correct or unclear, add up properly or scale correctly to the indicated size upon approvals.

STRUCTURAL NOTES

- All drawings to be read in conjunction with structural engineer's drawings and specifications.
- All Structural Elements Spans must be measured on site before ordering.
- This drawing must be read in conjunction with the Structural Engineer's Drawings, Calculations and other details.
- Accurate site dimensions are to be taken by the contractor on site prior to any construction commencing.

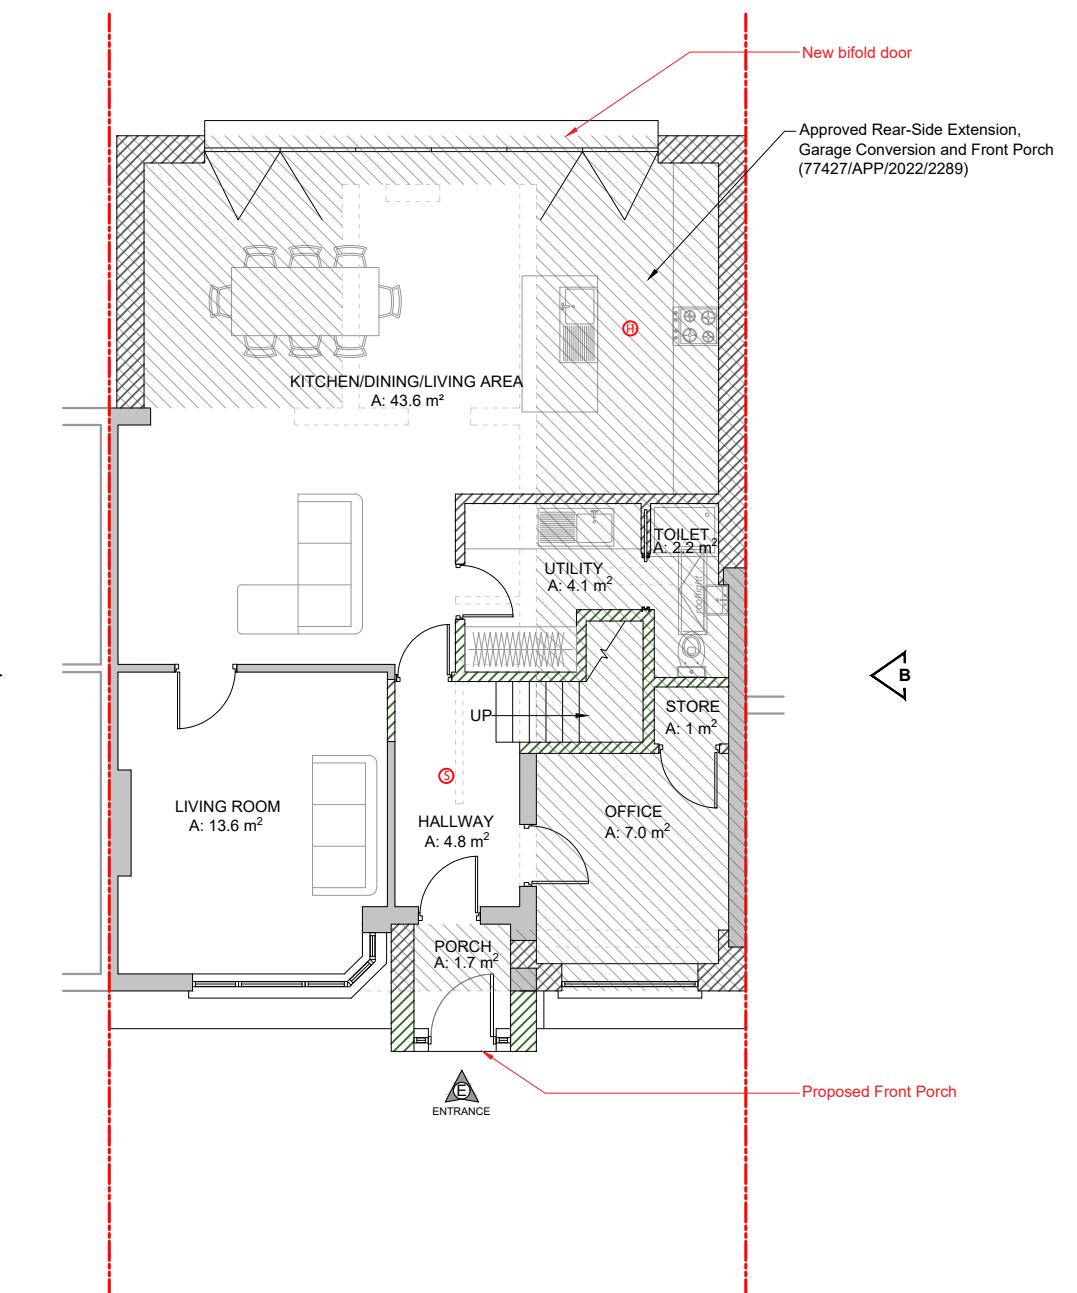

PROPOSED GROUND FLOOR PLAN
scale 1:100

0 2 4 6m



Smoke Detector
Heat Detector

PROJECT
DOUBLE STOREY SIDE, REAR
EXTENSION, FRONT PORCH
EXTENSION & LOFT CONVERSION

PROPERTY ADDRESS
34 West Mead,
HA4 0TL

TITLE
EXISTING & PROPOSED
GROUND FLOOR PLAN


DWG REF

FL134


TAB

A102

REV	26/06	00	DATE	30/05/2023
REV	-	-	DRAWN	PP
REV	-	-	CHECKED	AC
REV	-	-	SCALE	1:100 / A3

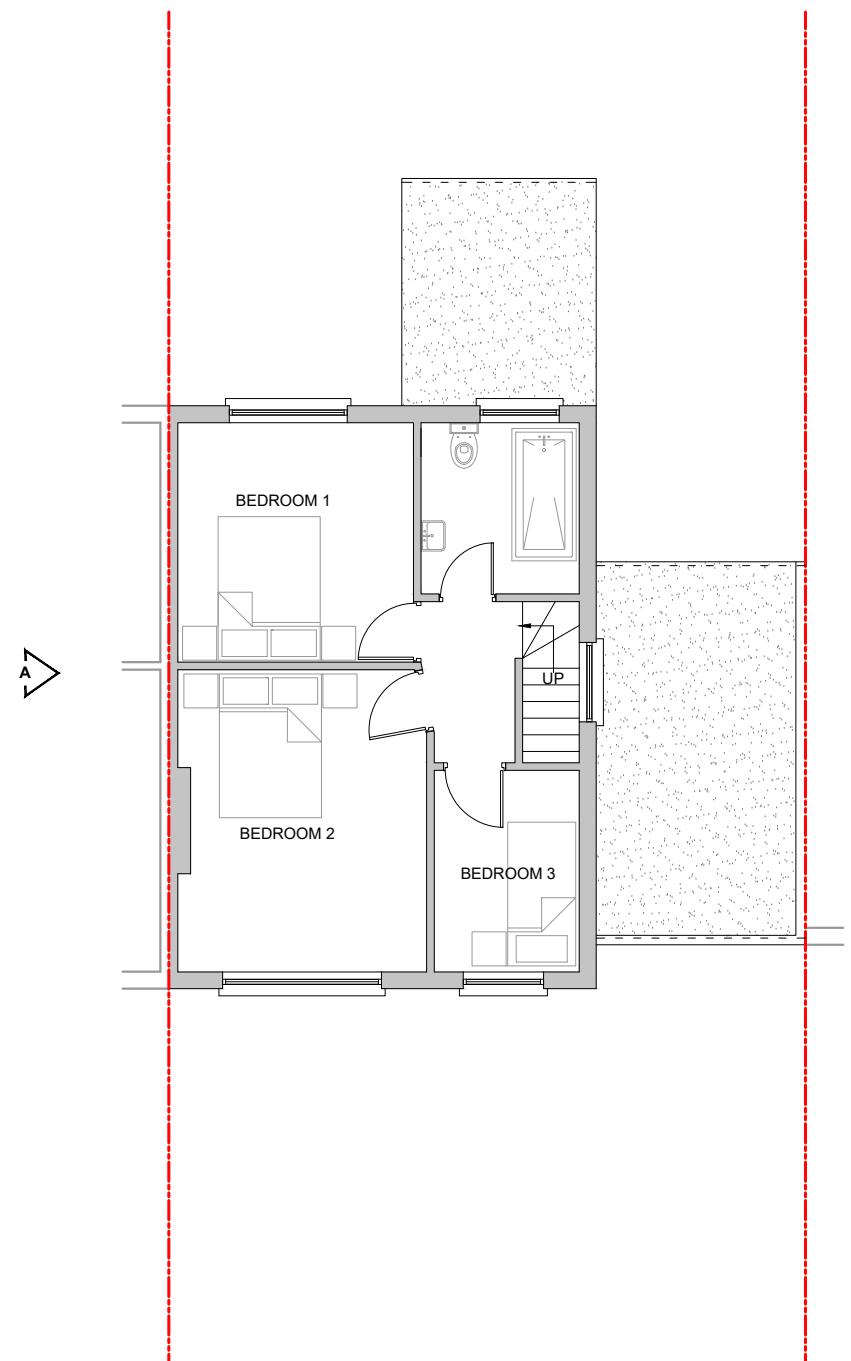

EXISTING FIRST FLOOR PLAN
scale 1:100

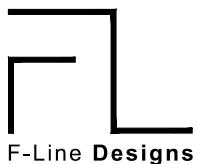


F-Line Designs Ltd
12 Berghem Mews,
Blythe Road, London
United Kingdom
W14 0HN
planning@finedesigns.com
020 364 268 00

GENERAL NOTES

- All dimensions must be checked on site before any works commencement.
- All discrepancies must be reported to the Main Architect before works proceed.
- Only figured dimensions are to be used.
- Any conflict of given data on the drawing(s) with site condition to be discussed with the Architect.
- The General Contractor and/or all Sub-contractors working according these drawings and specifications to contact the architect or representative if any measurements do not appear correct or unclear, add up properly or scale correctly to the indicated size upon approvals.


STRUCTURAL NOTES

- All drawings to be read in conjunction with structural engineer's drawings and specifications.
- All Structural Elements Spans must be measured on site before ordering.
- This drawing must be read in conjunction with the Structural Engineer's Drawings, Calculations and other details.
- Accurate site dimensions are to be taken by the contractor on site prior to any construction commencing.

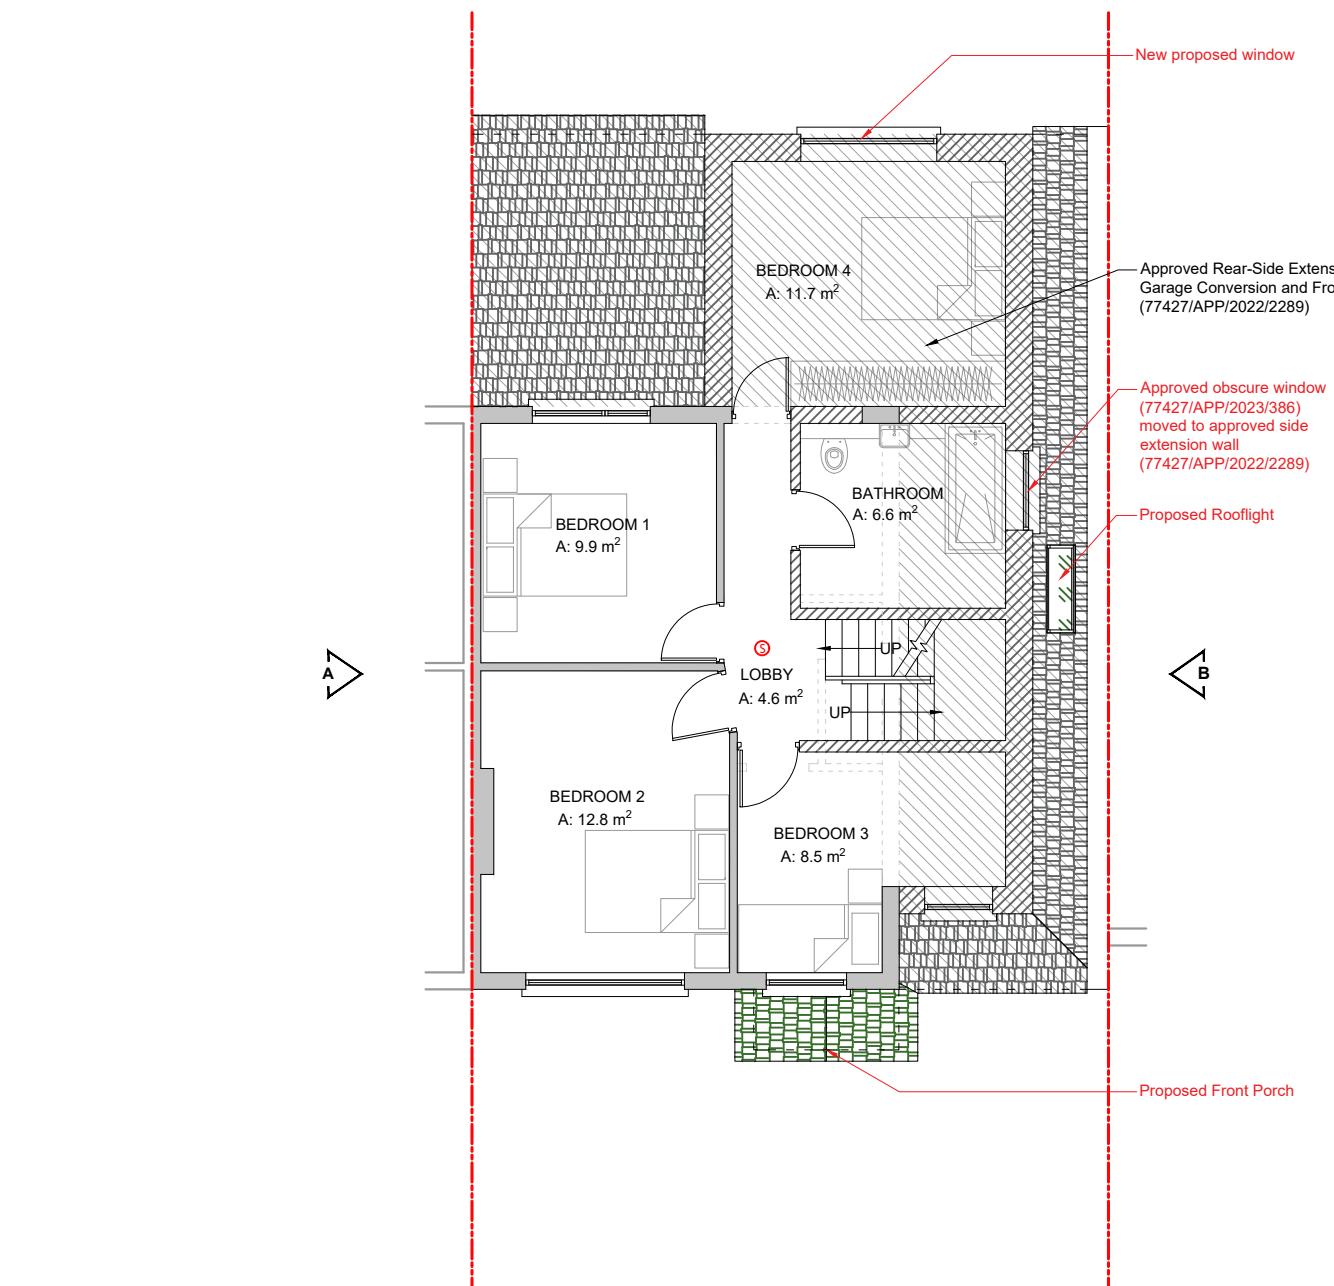

PROPOSED FIRST FLOOR PLAN
scale 1:100

0 2 4 6m

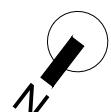

PROJECT

DOUBLE STOREY SIDE, REAR
EXTENSION, FRONT PORCH
EXTENSION & LOFT CONVERSION

PROPERTY ADDRESS

34 West Mead,
HA4 0TL

TITLE

EXISTING & PROPOSED
FIRST FLOOR PLAN


DWG REF

FL134


TAB

A103

REV	26/06	00	DATE	30/05/2023
REV	-	-	DRAWN	PP
REV	-	-	CHECKED	AC
REV	-	-	SCALE	1:100 / A3

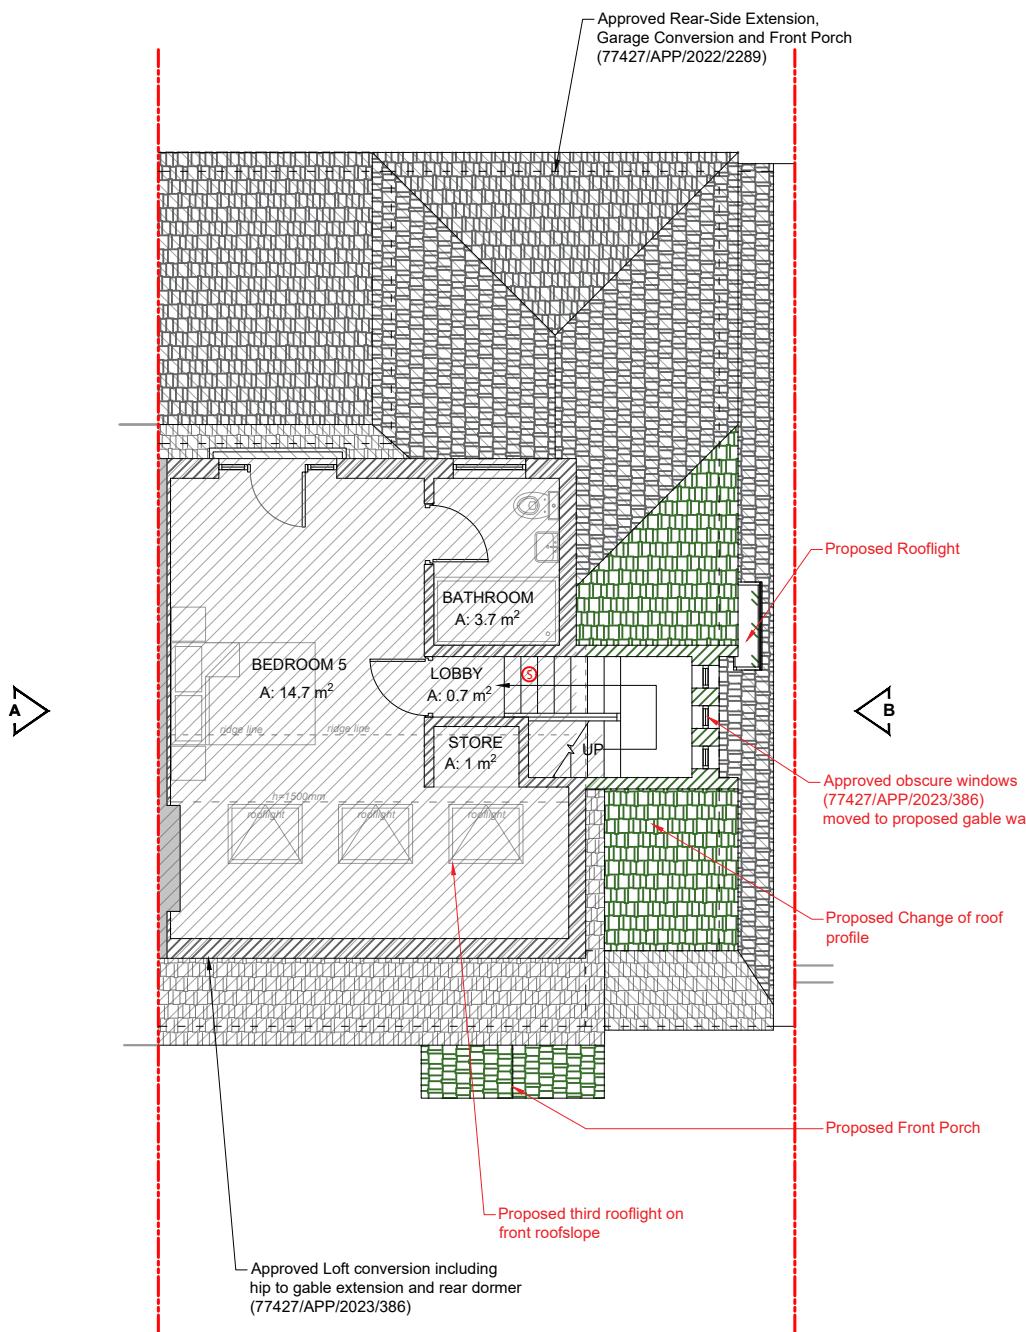

Smoke Detector
 Heat Detector

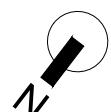

PROPOSED LOFT FLOOR PLAN

scale 1:100

0 2 4 6m

GENERAL NOTES

- All dimensions must be checked on site before any works commencement.
- All discrepancies must be reported to the Main Architect before works proceed.
- Only figured dimensions are to be used.
- Any conflict of given data on the drawing(s) with site condition to be discussed with the Architect.
- The General Contractor and/or all Sub-contractors working according these drawings and specifications to contact the architect or representative if any measurements do not appear correct or unclear, add up properly or scale correctly to the indicated size upon approvals.

STRUCTURAL NOTES

- All drawings to be read in conjunction with structural engineer's drawings and specifications.
- All Structural Elements Spans must be measured on site before ordering.
- This drawing must be read in conjunction with the Structural Engineer's Drawings, Calculations and other details.
- Accurate site dimensions are to be taken by the contractor on site prior to any construction commencing.

PROJECT

DOUBLE STOREY SIDE, REAR EXTENSION, FRONT PORCH EXTENSION & LOFT CONVERSION

PROPERTY ADDRESS

34 West Mead,
HA4 0TL

TITLE

PROPOSED
LOFT FLOOR PLAN


DWG REF

FL134

TAB

A104

REV	26/06	00	DATE	30/05/2023
REV	-	-	DRAWN	PP
REV	-	-	CHECKED	AC
REV	-	-	SCALE	1:100 / A3

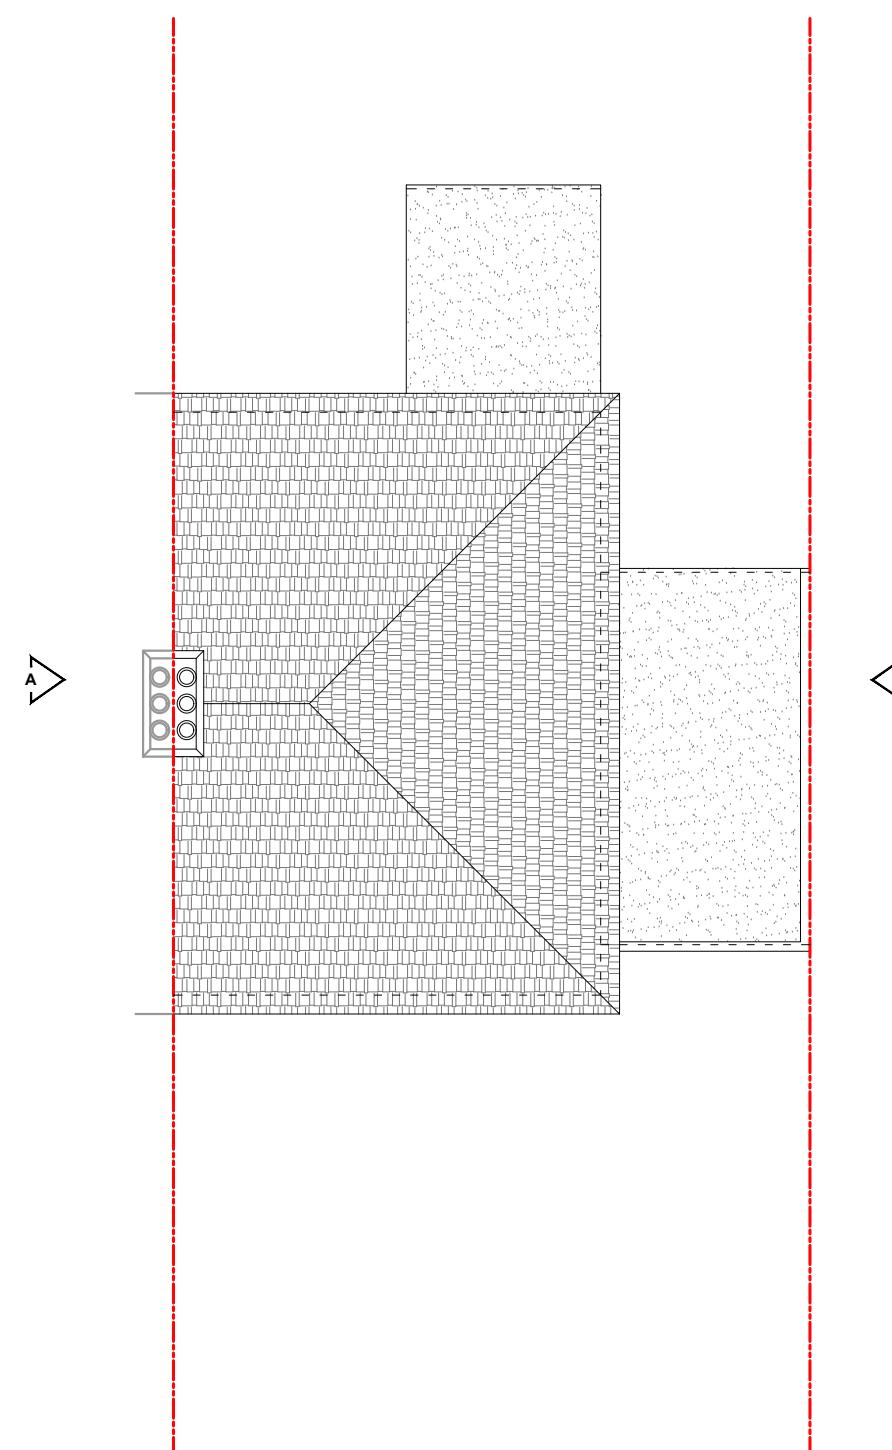

EXISTING ROOF PLAN

scale 1:100




F-Line Designs Ltd
12 Berghem Mews,
Blythe Road, London
United Kingdom
W14 0HN
planning@finedesigns.com
020 364 268 00

GENERAL NOTES

- All dimensions must be checked on site before any works commencement.
- All discrepancies must be reported to the Main Architect before works proceed.
- Only figured dimensions are to be used.
- Any conflict of given data on the drawing(s) with site condition to be discussed with the Architect.
- The General Contractor and/or all Sub-contractors working according these drawings and specifications to contact the architect or representative if any measurements do not appear correct or unclear, add up properly or scale correctly to the indicated size upon approvals.

STRUCTURAL NOTES

- All drawings to be read in conjunction with structural engineer's drawings and specifications.
- All Structural Elements Spans must be measured on site before ordering.
- This drawing must be read in conjunction with the Structural Engineer's Drawings, Calculations and other details.
- Accurate site dimensions are to be taken by the contractor on site prior to any construction commencing.

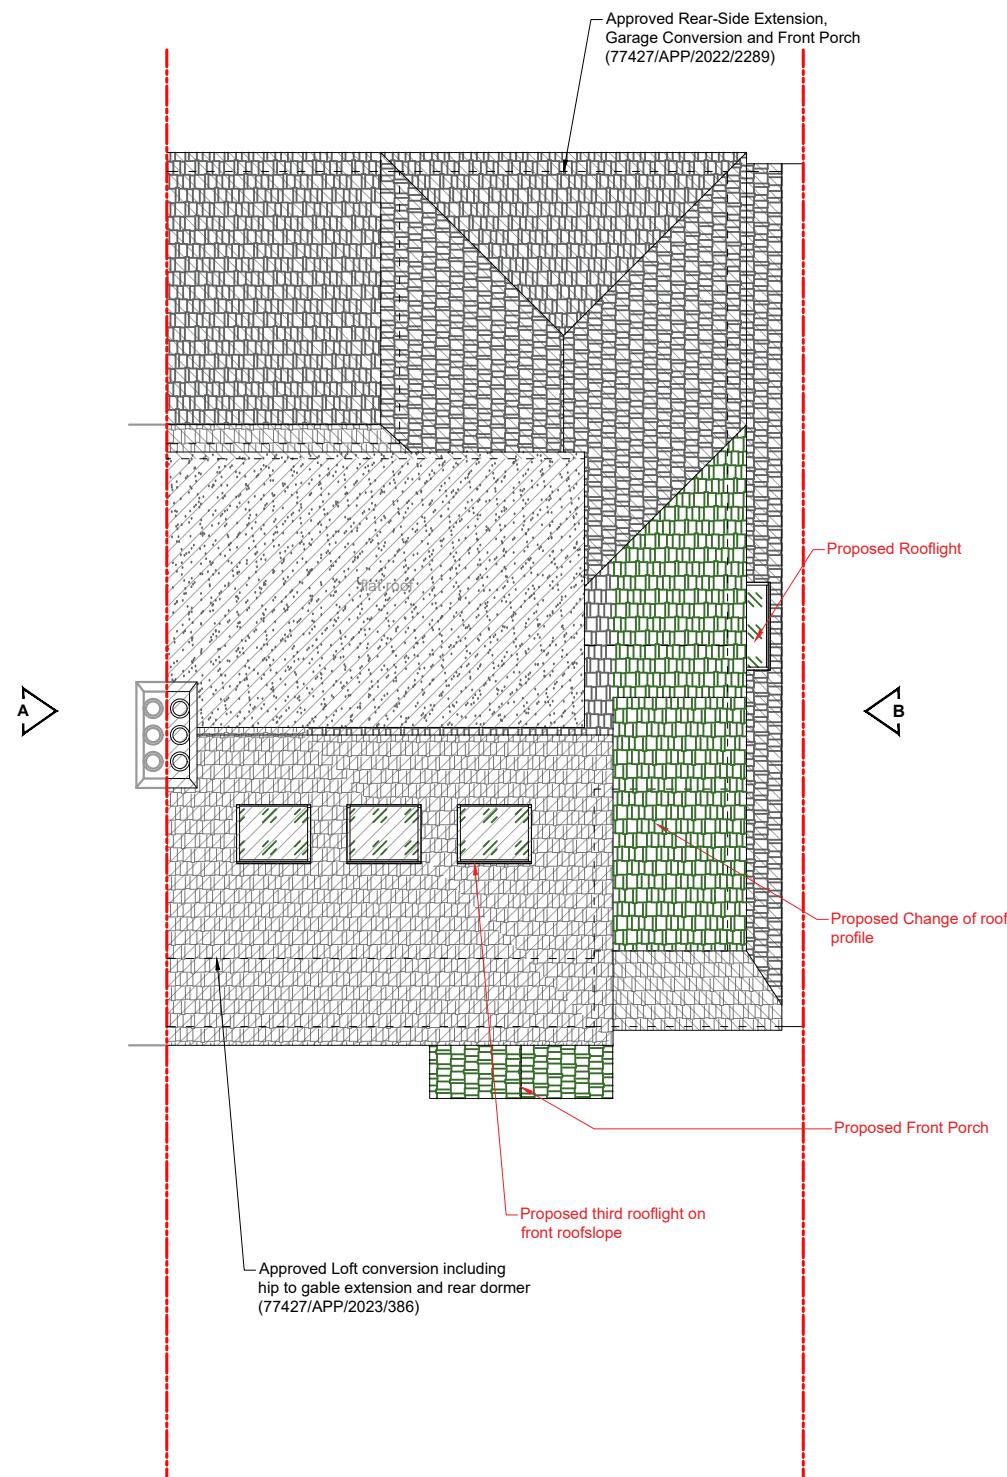


PROPOSED ROOF PLAN

scale 1:100


0 2 4 6m

F-Line Designs Ltd	PROJECT	PROPERTY ADDRESS	TITLE	REV	DATE
12 Berghem Mews, Blythe Road, London United Kingdom W14 0HN planning@finedesigns.com 020 364 268 00	DOUBLE STOREY SIDE, REAR EXTENSION, FRONT PORCH EXTENSION & LOFT CONVERSION	34 West Mead, HA4 0TL	EXISTING & PROPOSED ROOF PLAN	26/06 00	30/05/2023
	DWG REF	TAB	DWG REF	- -	DRAWN PP
	FL134	A105	FL134	- -	CHECKED AC
				- -	SCALE 1:100 / A3

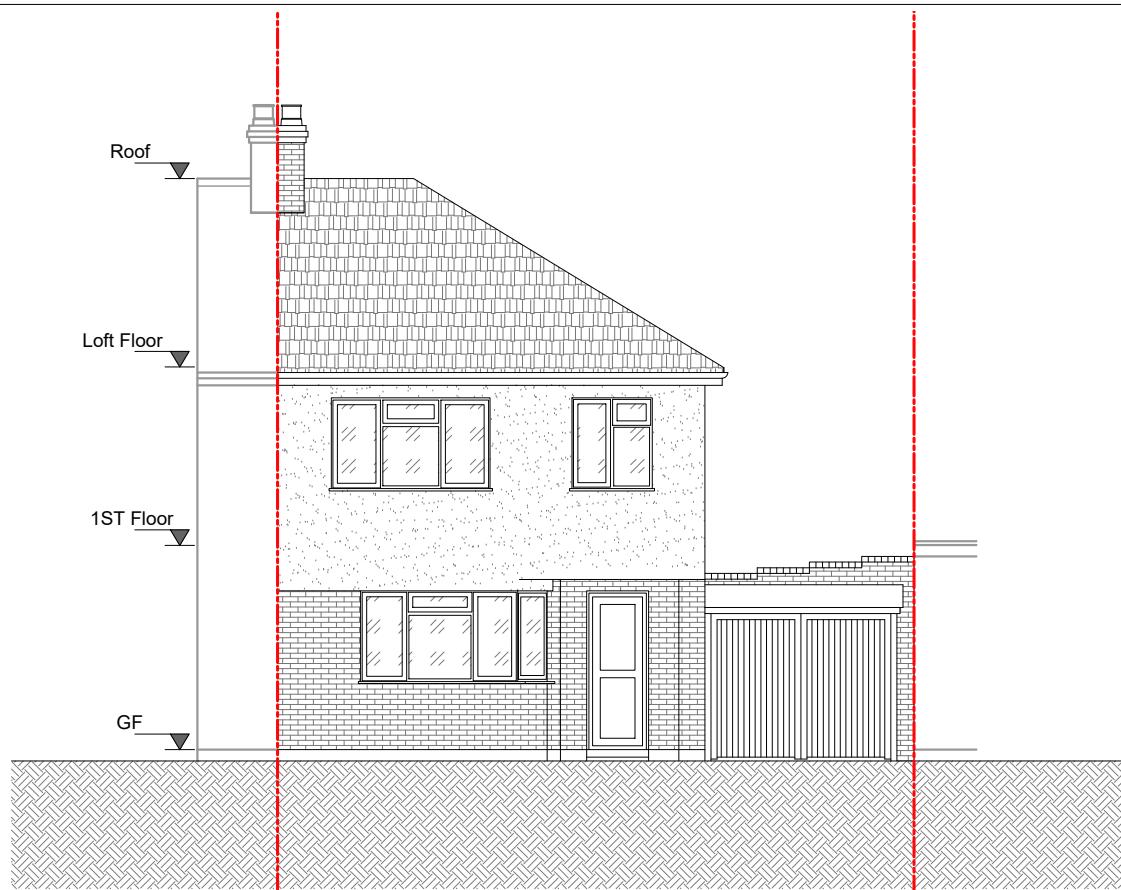


EXISTING FRONT ELEVATION

scale 1:100

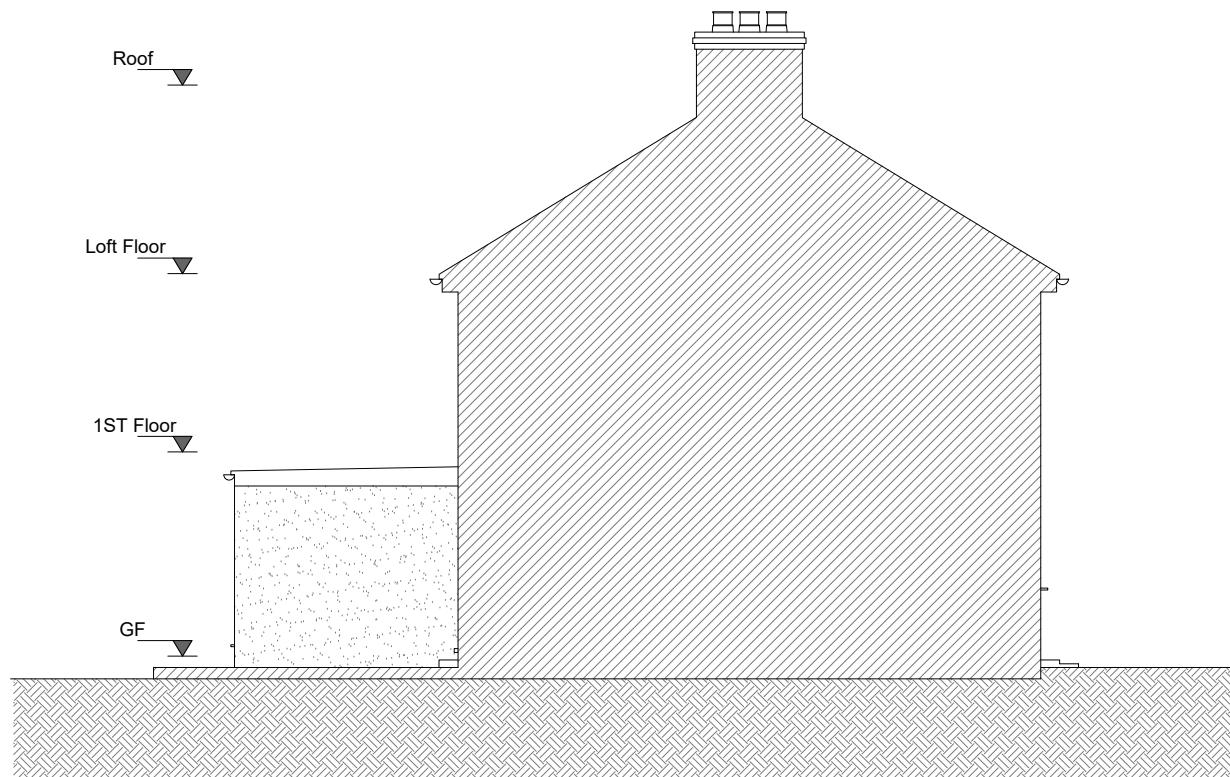


EXISTING SIDE ELEVATION A

scale 1:100

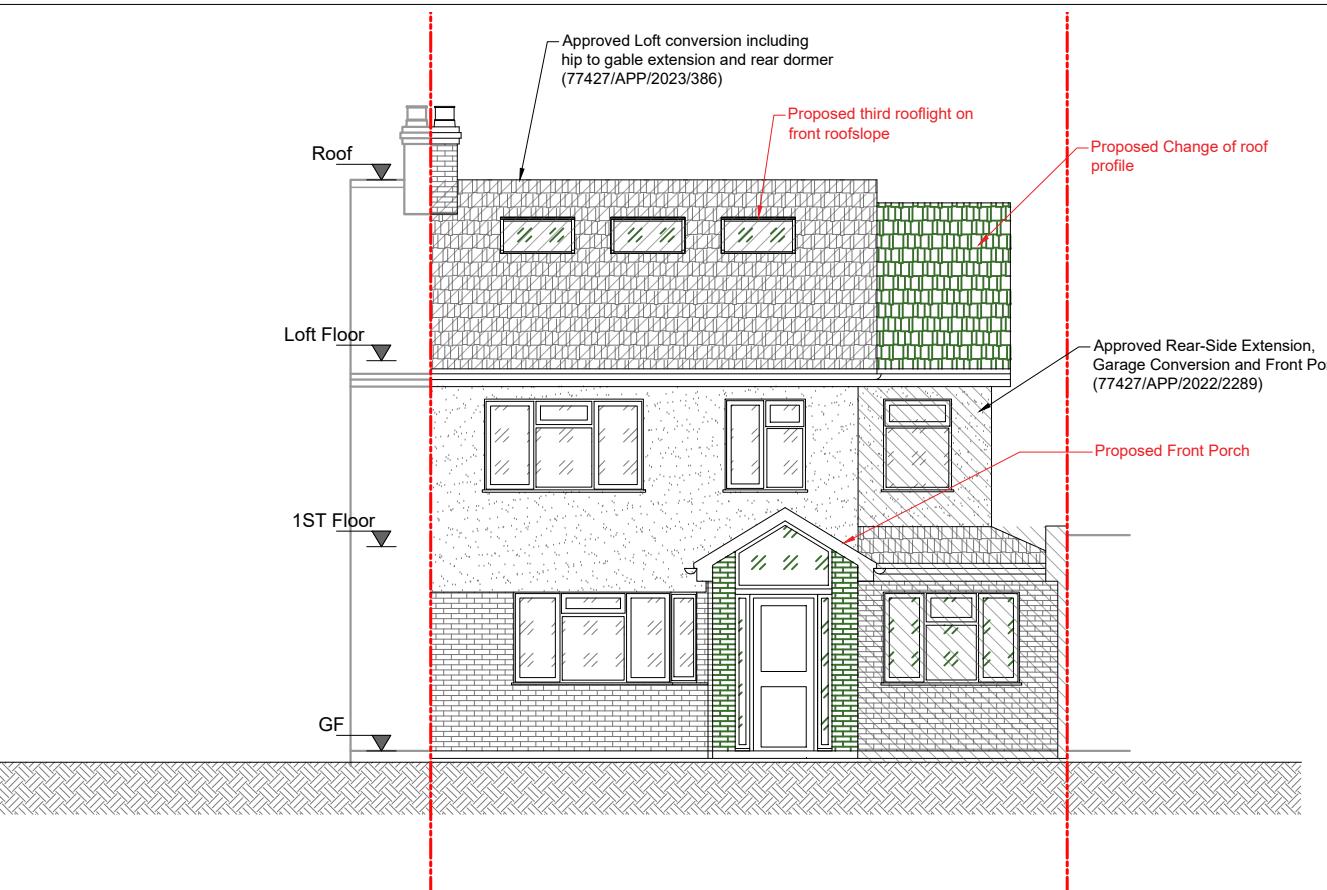

PROPOSED FRONT ELEVATION

scale 1:100

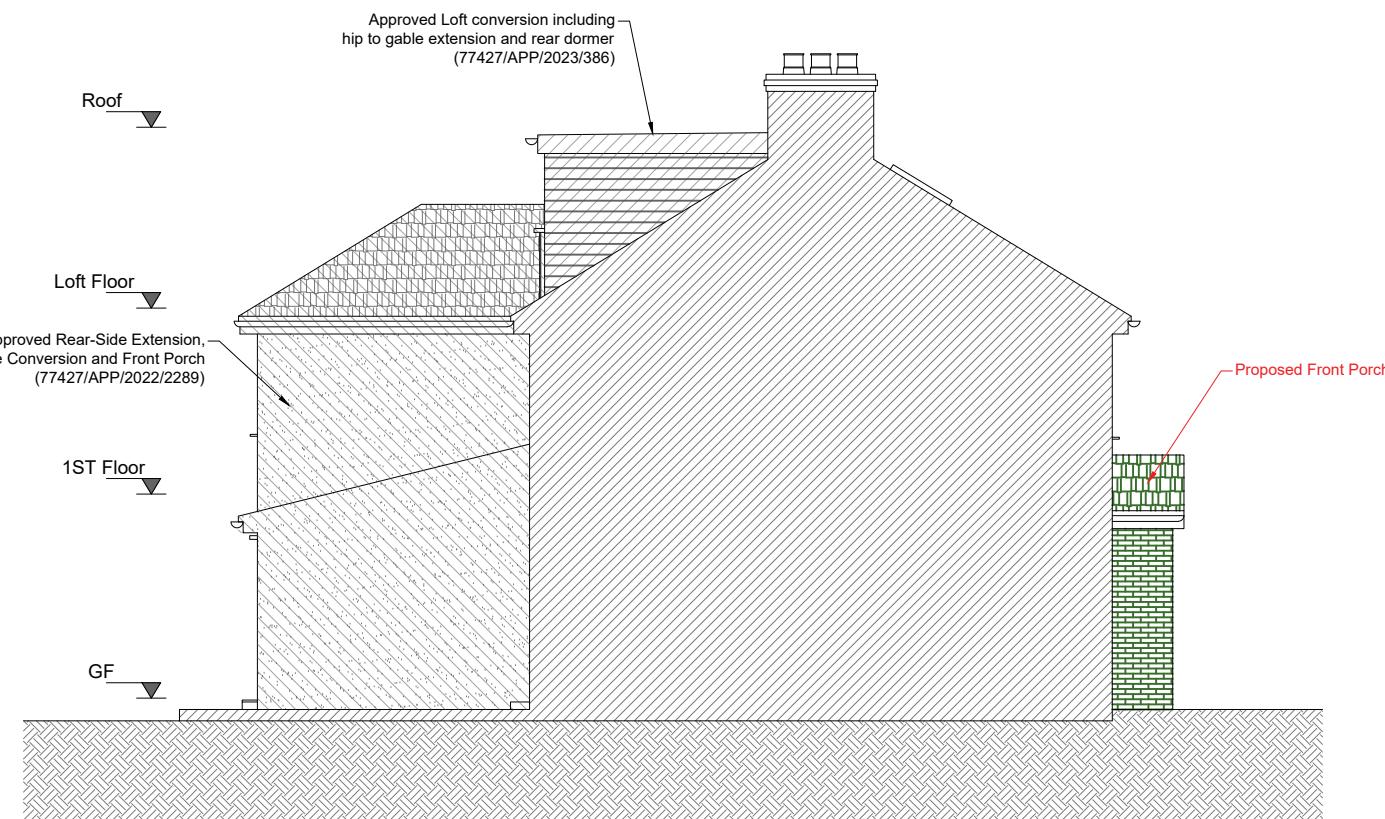

PROPOSED SIDE ELEVATION A

scale 1:100

0 2 4 6m



F-Line Designs Ltd
12 Berghem Mews,
Blythe Road, London
United Kingdom
W14 0HN
planning@finedesigns.com
020 364 268 00

GENERAL NOTES

- All dimensions must be checked on site before any works commencement.
- All discrepancies must be reported to the Main Architect before works proceed.
- Only figured dimensions are to be used.
- Any conflict of given data on the drawing(s) with site condition to be discussed with the Architect.
- The General Contractor and/or all Sub-contractors working according these drawings and specifications to contact the architect or representative if any measurements do not appear correct or unclear, add up properly or scale correctly to the indicated size upon approvals.

STRUCTURAL NOTES

- All drawings to be read in conjunction with structural engineer's drawings and specifications.
- All Structural Elements Spans must be measured on site before ordering.
- This drawing must be read in conjunction with the Structural Engineer's Drawings, Calculations and other details.
- Accurate site dimensions are to be taken by the contractor on site prior to any construction commencing.

PROJECT

DOUBLE STOREY SIDE, REAR
EXTENSION, FRONT PORCH
EXTENSION & LOFT CONVERSION

PROPERTY ADDRESS

34 West Mead,
HA4 0TL

TITLE

EXISTING & PROPOSED FRONT & SIDE
ELEVATION A


DWG REF

FL134

TAB


A206

REV	26/06	00	DATE	30/05/2023
REV	-	-	DRAWN	PP
REV	-	-	CHECKED	AC
REV	-	-	SCALE	1:100 / A3

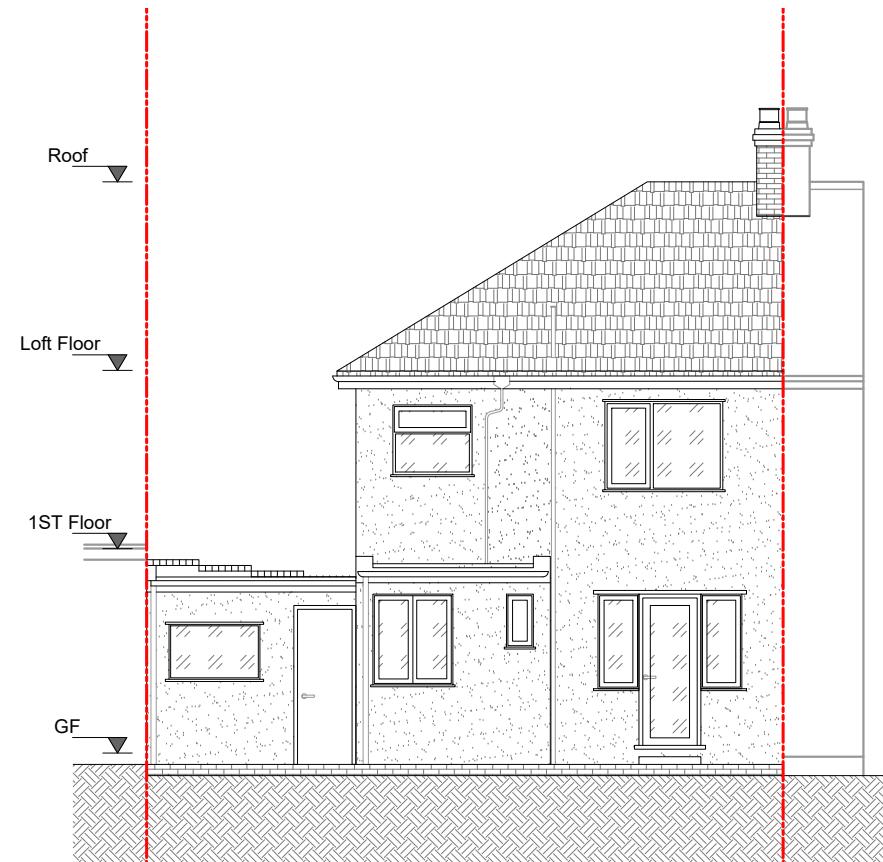


EXISTING REAR ELEVATION

scale 1:100

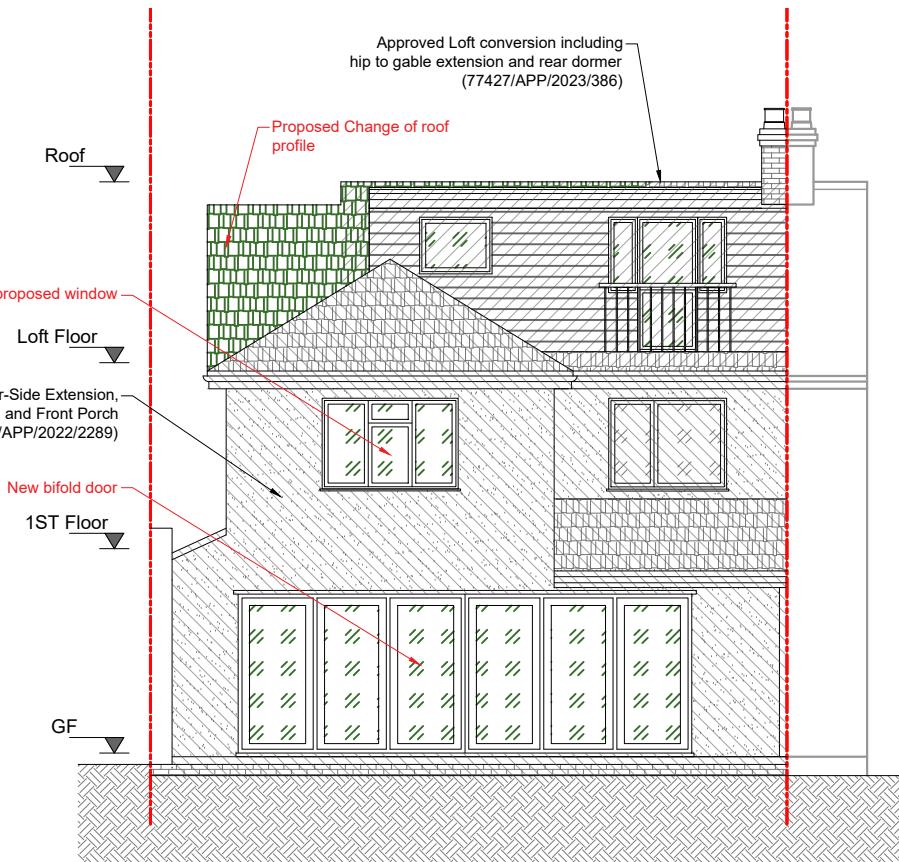


PROPOSED REAR ELEVATION

scale 1:100

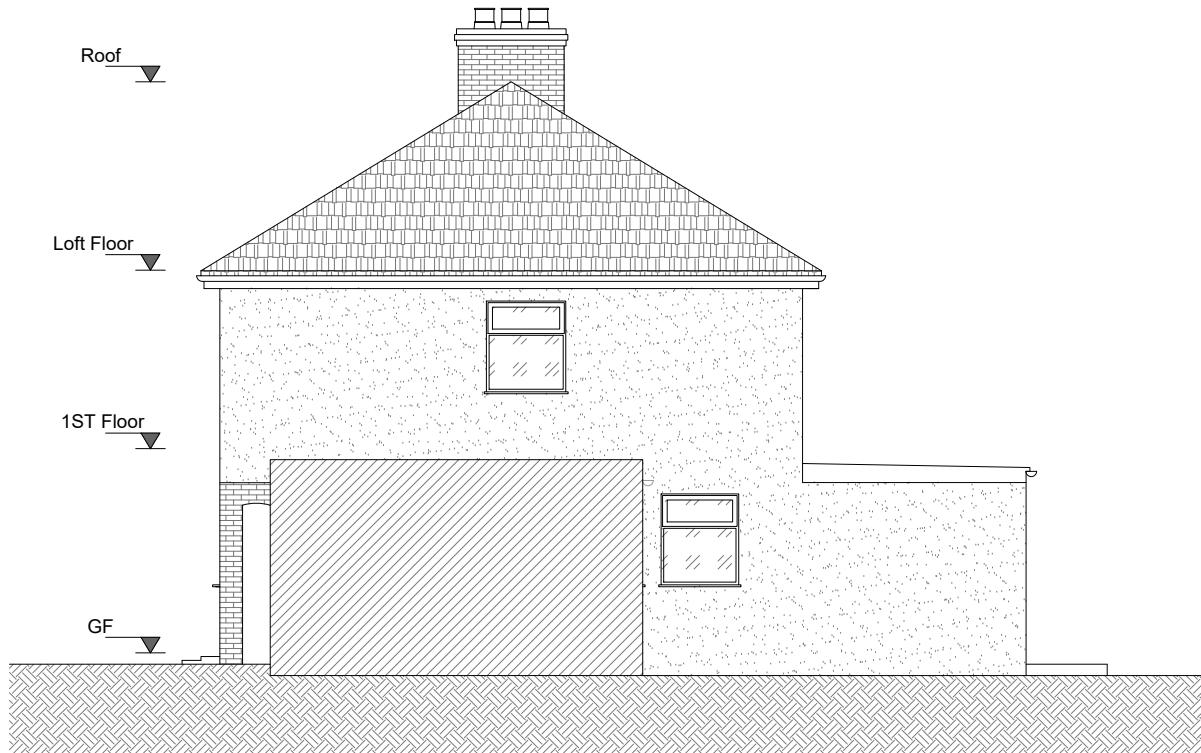

EXISTING SIDE ELEVATION B

scale 1:100

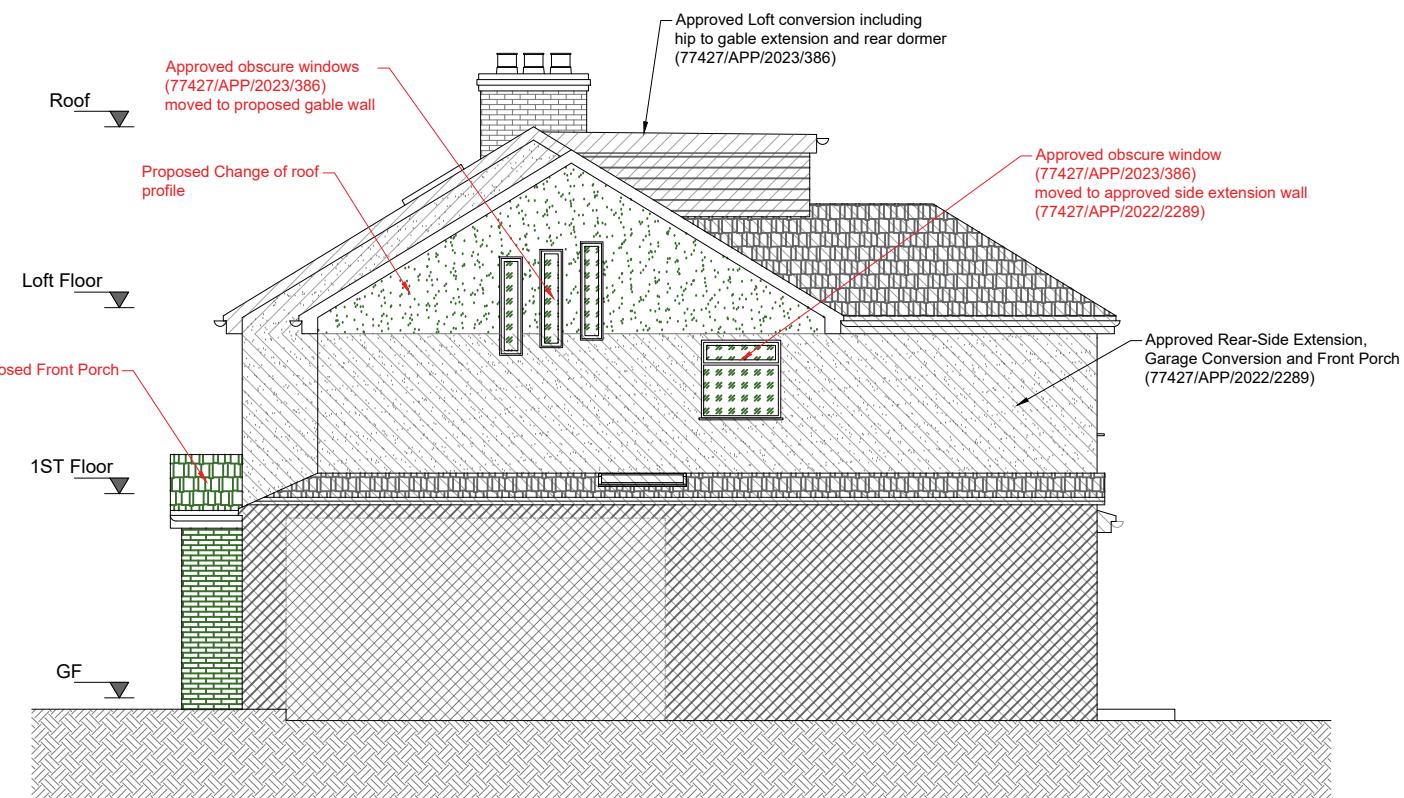

PROPOSED SIDE ELEVATION B

scale 1:100

0 2 4 6m

GENERAL NOTES

- All dimensions must be checked on site before any works commencement.
- All discrepancies must be reported to the Main Architect before works proceed.
- Only figured dimensions are to be used.
- Any conflict of given data on the drawing(s) with site condition to be discussed with the Architect.
- The General Contractor and/or all Sub-contractors working according these drawings and specifications to contact the architect or representative if any measurements do not appear correct or unclear, add up properly or scale correctly to the indicated size upon approvals.

STRUCTURAL NOTES

- All drawings to be read in conjunction with structural engineer's drawings and specifications.
- All Structural Elements Spans must be measured on site before ordering.
- This drawing must be read in conjunction with the Structural Engineer's Drawings, Calculations and other details.
- Accurate site dimensions are to be taken by the contractor on site prior to any construction commencing.

PROJECT

DOUBLE STOREY SIDE, REAR EXTENSION, FRONT PORCH EXTENSION & LOFT CONVERSION

PROPERTY ADDRESS

34 West Mead,
HA4 0TL

TITLE

EXISTING & PROPOSED REAR & SIDE ELEVATION B

DWG REF

FL134

TAB

A207

REV	26/06	00	DATE	30/05/2023
REV	-	-	DRAWN	PP
REV	-	-	CHECKED	AC
REV	-	-	SCALE	1:100 / A3