

EXISTING BLOCK PLAN

scale 1:200



F-Line Designs Ltd
12 Berghem Mews,
Blythe Road, London
United Kingdom
W14 0HN
planning@finedesigns.com
020 364 268 00

GENERAL NOTES

- All dimensions must be checked on site before any works commencement.
- All discrepancies must be reported to the Main Architect before works proceed.
- Only figured dimensions are to be used.
- Any conflict of given data on the drawing(s) with site condition to be discussed with the Architect.
- The General Contractor and/or all Sub-contractors working according these drawings and specifications to contact the architect or representative if any measurements do not appear correct or unclear, add up properly or scale correctly to the indicated size upon approvals.

STRUCTURAL NOTES

- All drawings to be read in conjunction with structural engineer's drawings and specifications.
- All Structural Elements Spans must be measured on site before ordering.
- This drawing must be read in conjunction with the Structural Engineer's Drawings, Calculations and other details.
- Accurate site dimensions are to be taken by the contractor on site prior to any construction commencing.

PROJECT

DOUBLE STOREY SIDE, REAR
EXTENSION, FRONT PORCH
EXTENSION & LOFT CONVERSION

PROPERTY ADDRESS

34 West Mead,
HA4 0TL

TITLE

EXISTING & PROPOSED
BLOCK PLAN


DWG REF

FL134

TAB

A101


REV	26/06	00	DATE	30/05/2023
REV	07/07	01	DRAWN	PP
REV	-	-	CHECKED	AC
REV	-	-	SCALE	1:200 / A3

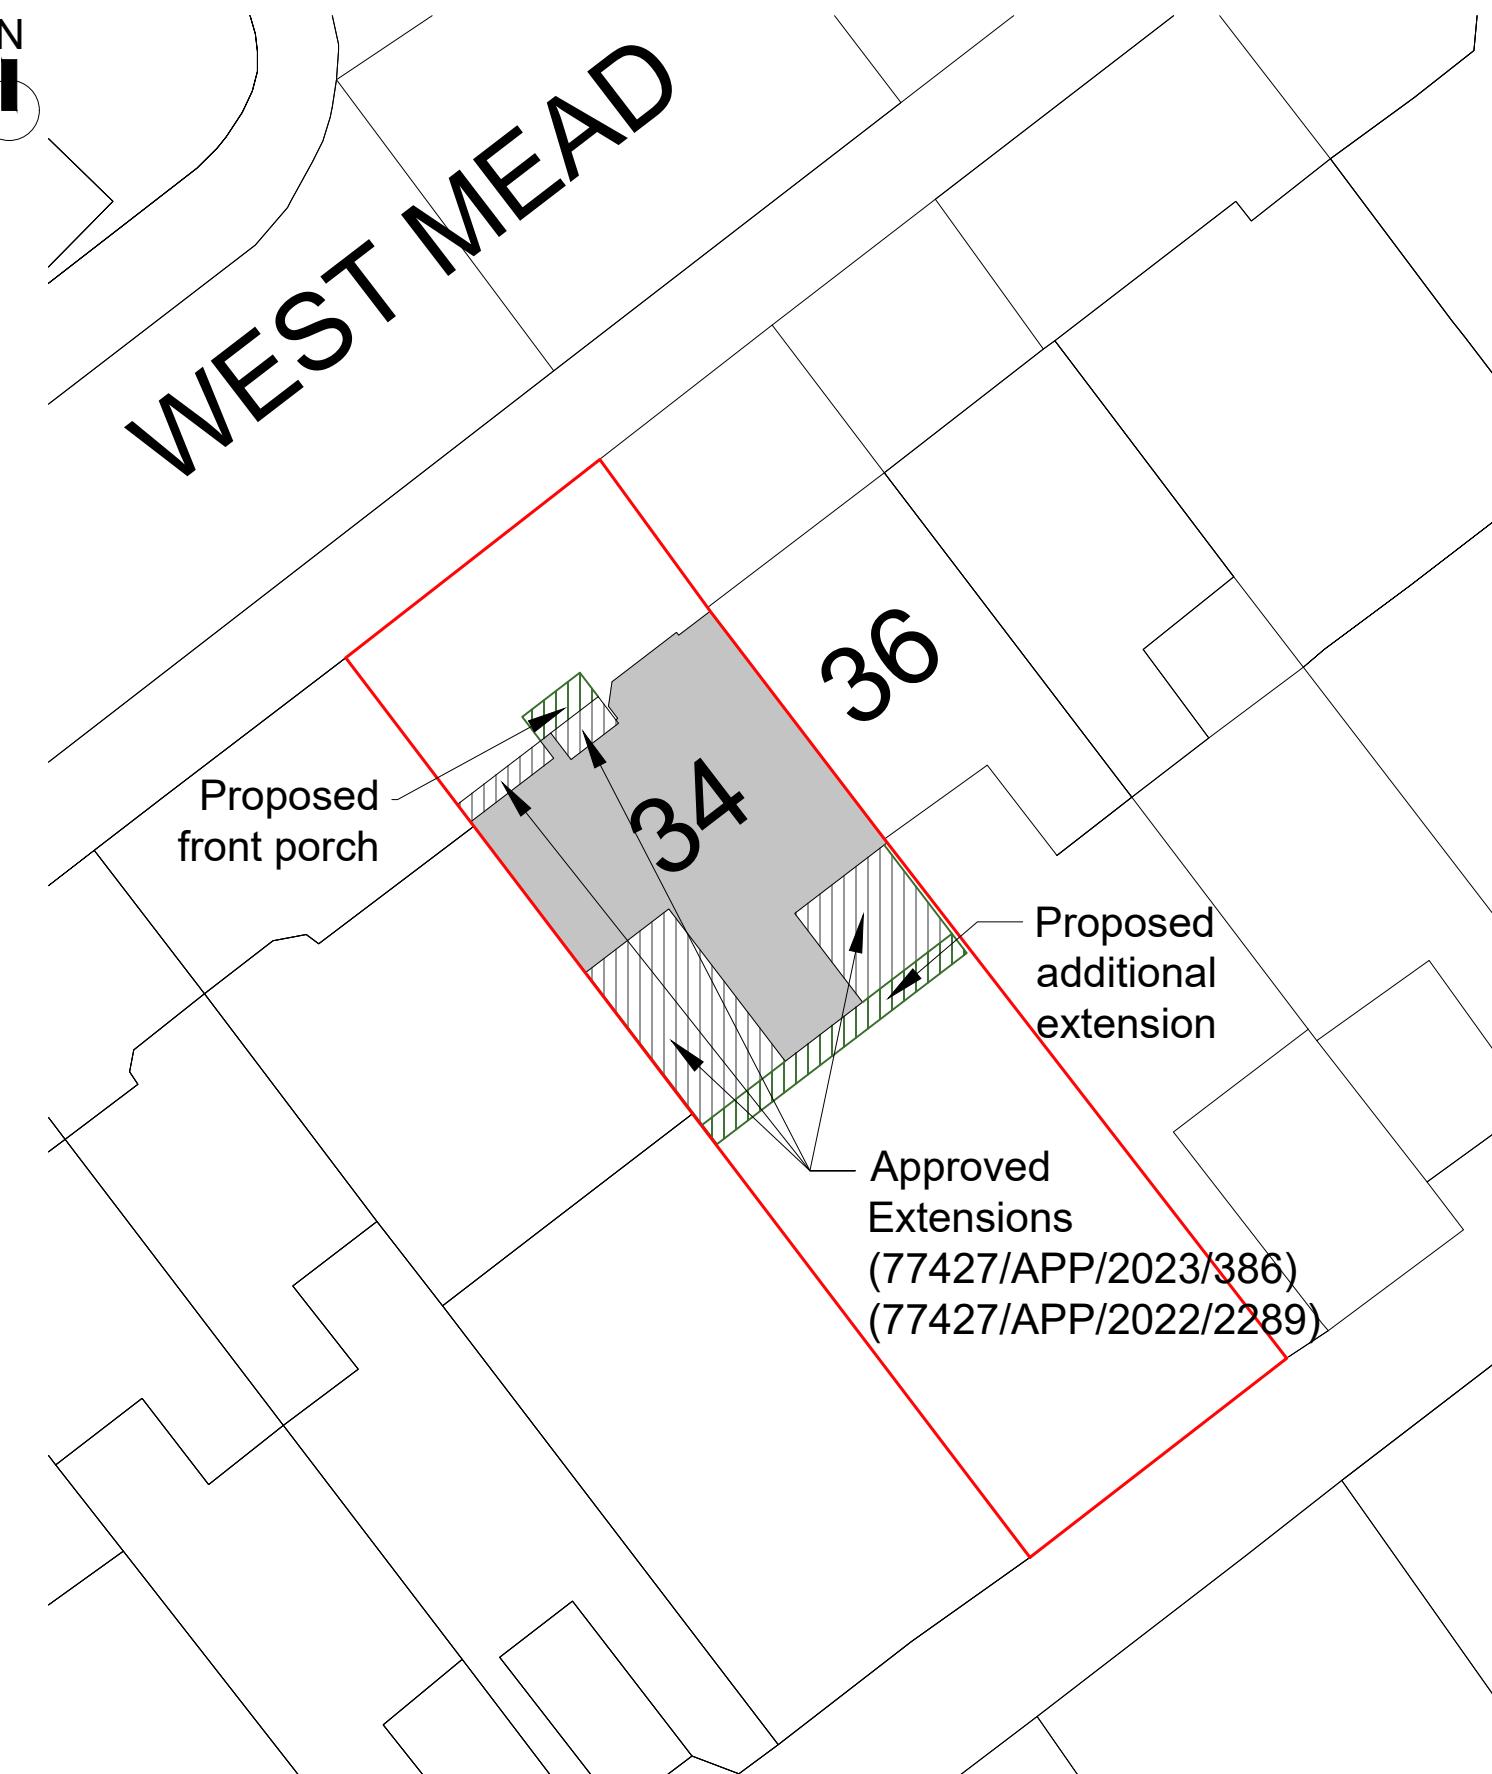


PROPOSED BLOCK PLAN

scale 1:200

0 4 8 12m

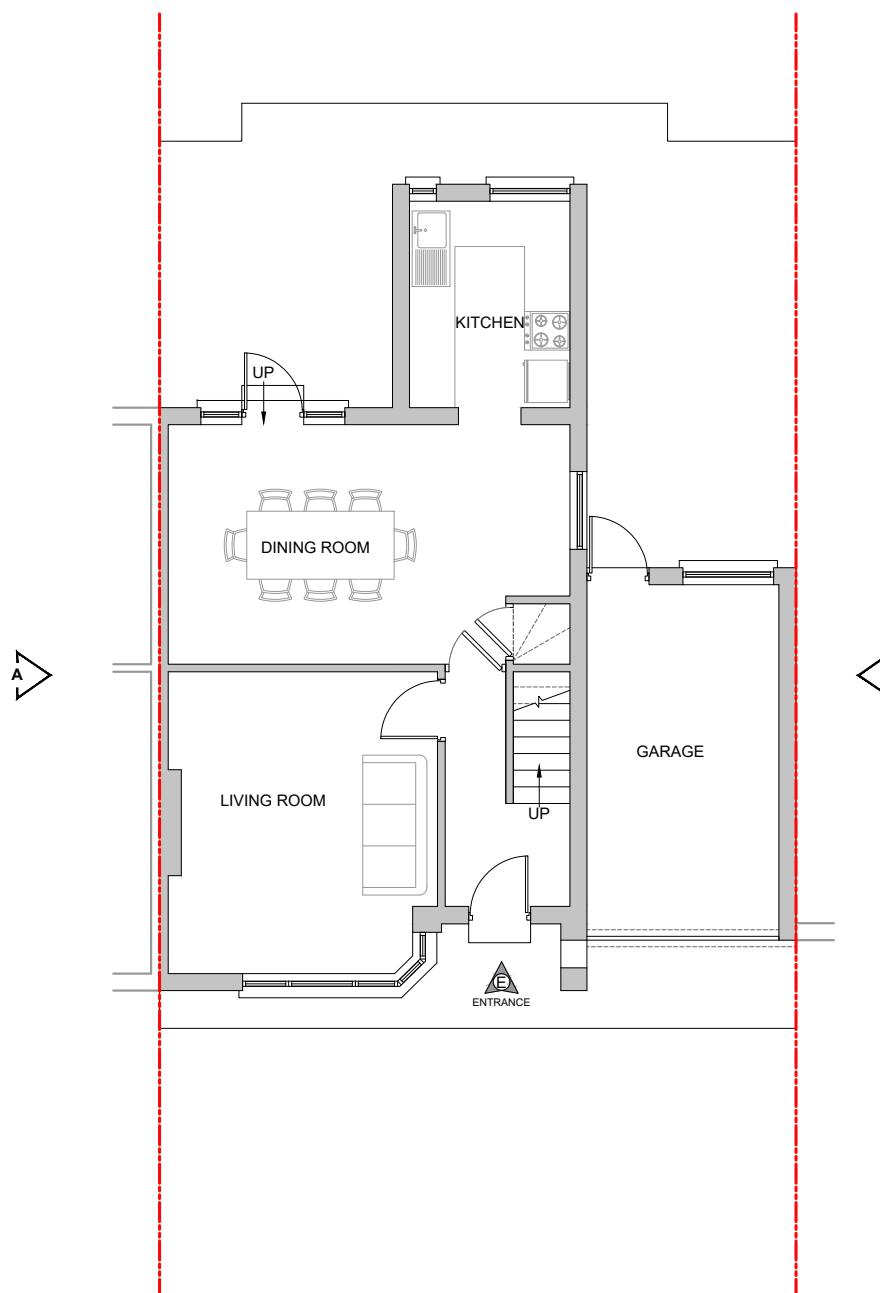

EXISTING GROUND FLOOR PLAN
scale 1:100

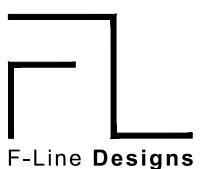


F-Line Designs Ltd
12 Berghem Mews,
Blythe Road, London
United Kingdom
W14 0HN
planning@finedesigns.com
020 364 268 00

GENERAL NOTES

- All dimensions must be checked on site before any works commencement.
- All discrepancies must be reported to the Main Architect before works proceed.
- Only figured dimensions are to be used.
- Any conflict of given data on the drawing(s) with site condition to be discussed with the Architect.
- The General Contractor and/or all Sub-contractors working according these drawings and specifications to contact the architect or representative if any measurements do not appear correct or unclear, add up properly or scale correctly to the indicated size upon approvals.

STRUCTURAL NOTES

- All drawings to be read in conjunction with structural engineer's drawings and specifications.
- All Structural Elements Spans must be measured on site before ordering.
- This drawing must be read in conjunction with the Structural Engineer's Drawings, Calculations and other details.
- Accurate site dimensions are to be taken by the contractor on site prior to any construction commencing.

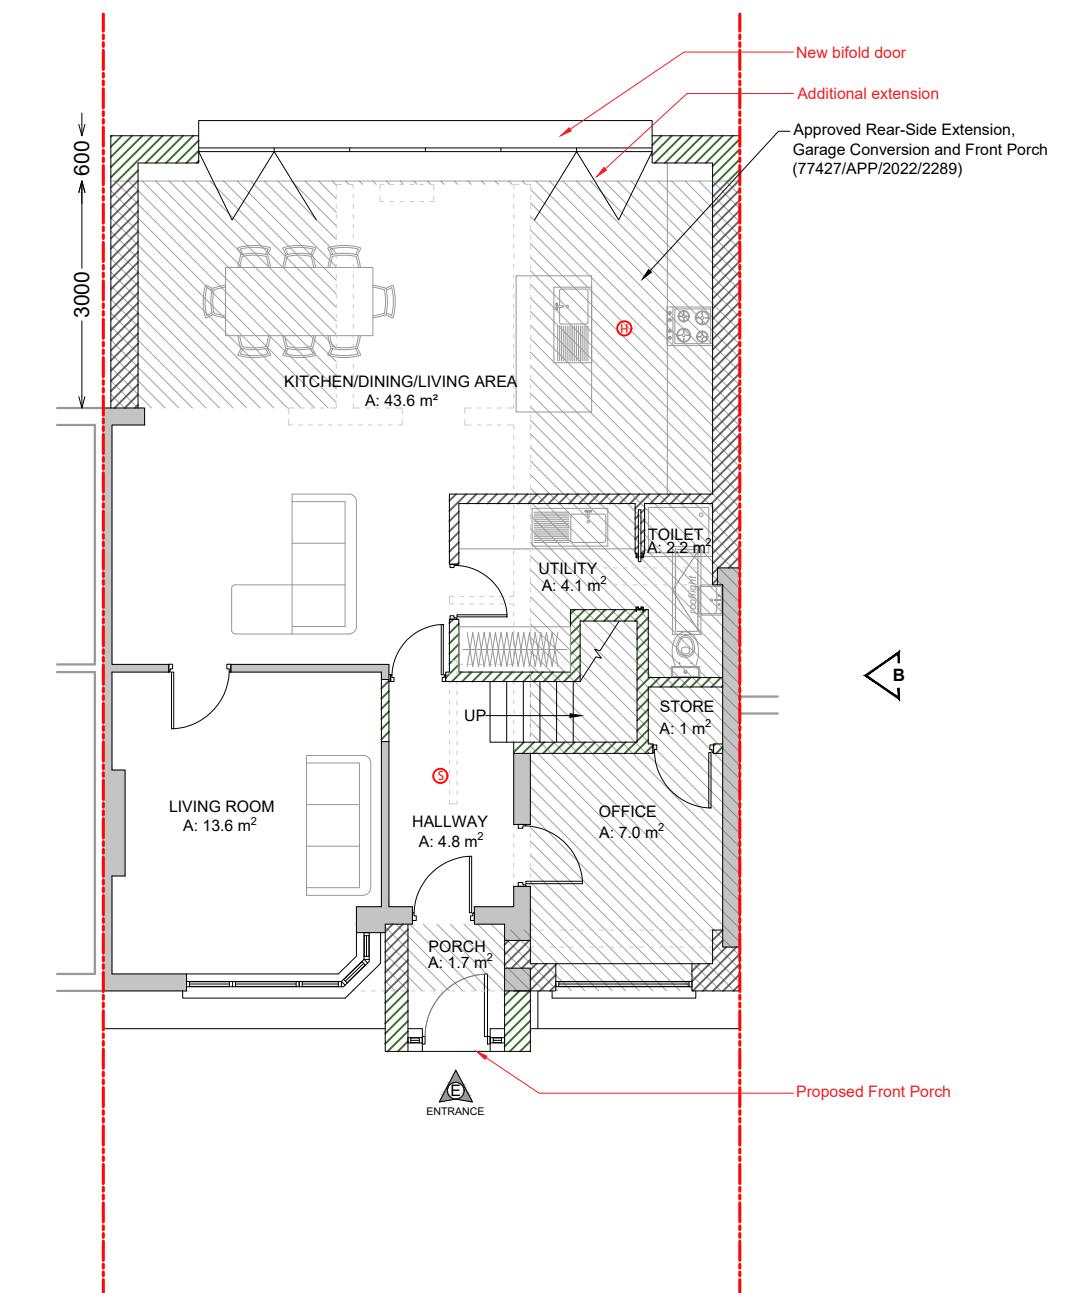

PROPOSED GROUND FLOOR PLAN
scale 1:100

0 2 4 6m



Smoke Detector
Heat Detector


EXISTING & PROPOSED
GROUND FLOOR PLAN

DWG REF


FL134

A102

REV	26/06	00	DATE	30/05/2023
REV	07/07	01	DRAWN	PP
REV	-	-	CHECKED	AC
REV	-	-	SCALE	1:100 / A3

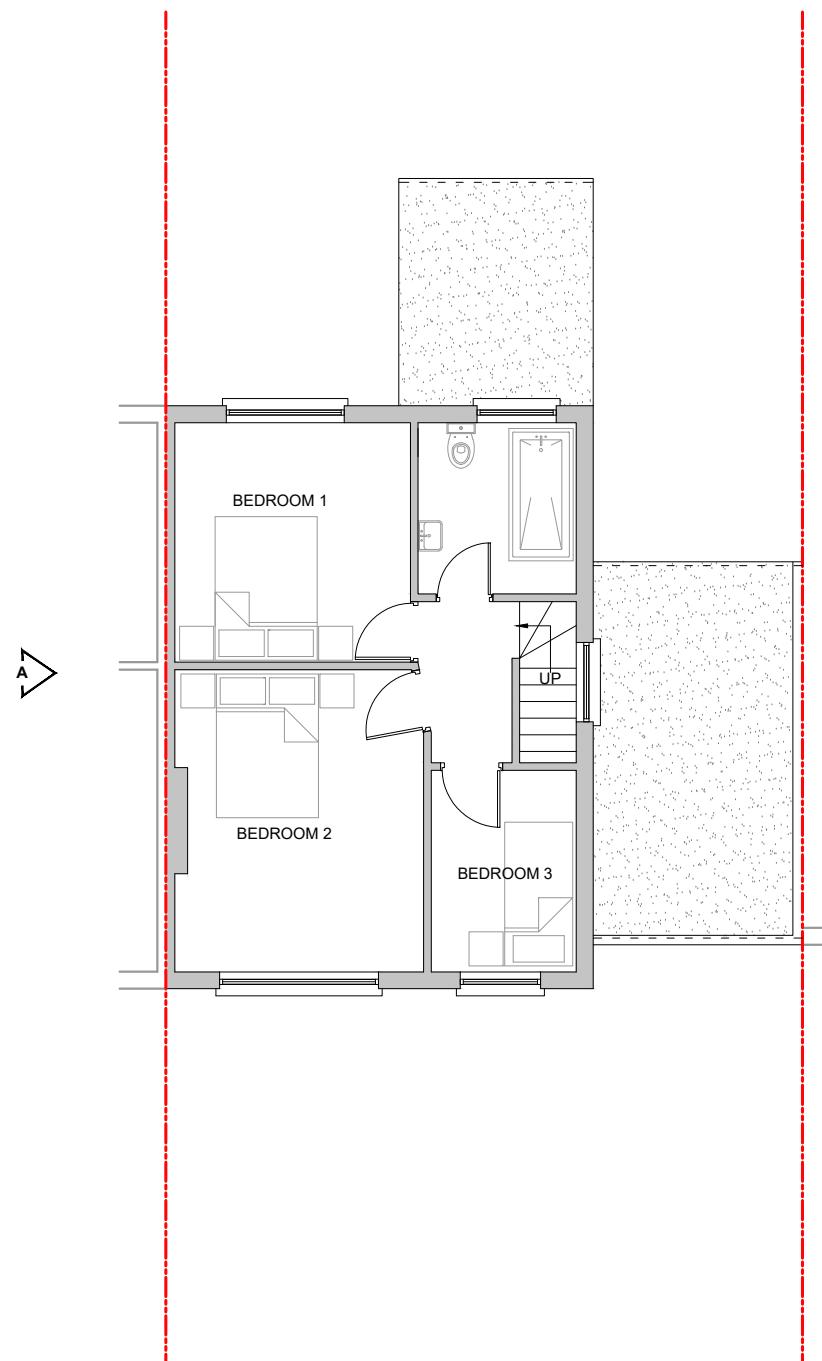

EXISTING FIRST FLOOR PLAN
scale 1:100

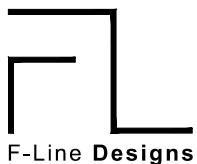


F-Line Designs Ltd
12 Berghem Mews,
Blythe Road, London
United Kingdom
W14 0HN
planning@finedesigns.com
020 364 268 00

GENERAL NOTES

- All dimensions must be checked on site before any works commencement.
- All discrepancies must be reported to the Main Architect before works proceed.
- Only figured dimensions are to be used.
- Any conflict of given data on the drawing(s) with site condition to be discussed with the Architect.
- The General Contractor and/or all Sub-contractors working according these drawings and specifications to contact the architect or representative if any measurements do not appear correct or unclear, add up properly or scale correctly to the indicated size upon approvals.


STRUCTURAL NOTES

- All drawings to be read in conjunction with structural engineer's drawings and specifications.
- All Structural Elements Spans must be measured on site before ordering.
- This drawing must be read in conjunction with the Structural Engineer's Drawings, Calculations and other details.
- Accurate site dimensions are to be taken by the contractor on site prior to any construction commencing.

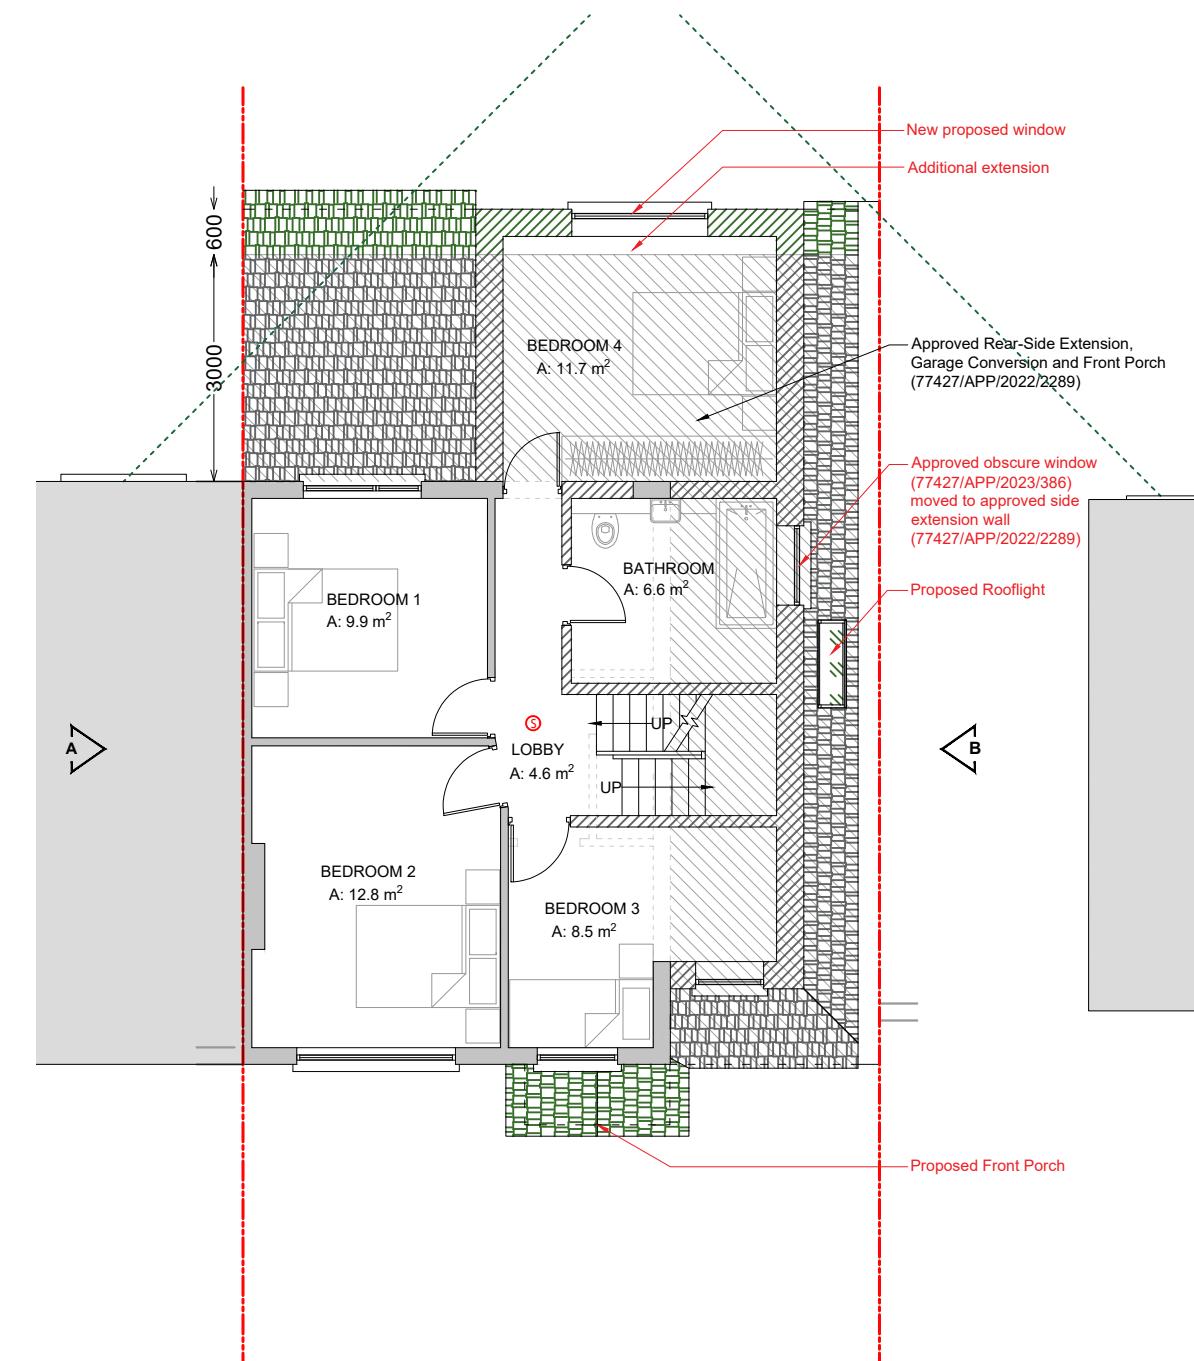

PROPOSED FIRST FLOOR PLAN
scale 1:100

0 2 4 6m

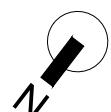

PROJECT

DOUBLE STOREY SIDE, REAR
EXTENSION, FRONT PORCH
EXTENSION & LOFT CONVERSION

PROPERTY ADDRESS

34 West Mead,
HA4 0TL

TITLE

EXISTING & PROPOSED
FIRST FLOOR PLAN


DWG REF

FL134

TAB

A103

REV	26/06	00	DATE	30/05/2023
REV	07/07	01	DRAWN	PP
REV	-	-	CHECKED	AC
REV	-	-	SCALE	1:100 / A3

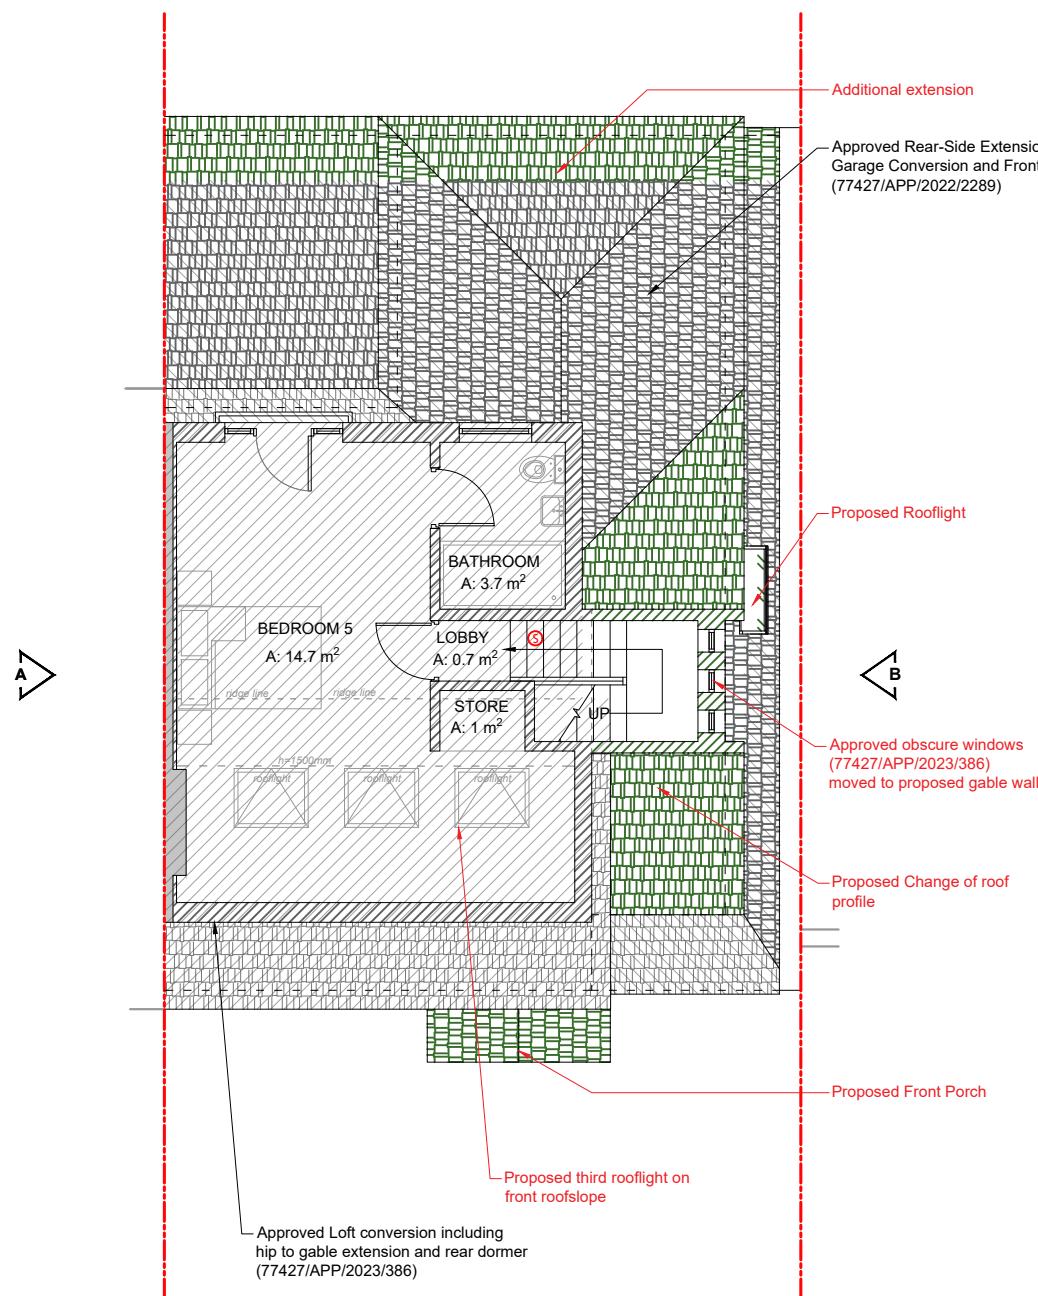

Smoke Detector
 Heat Detector

PROPOSED LOFT FLOOR PLAN

scale 1:100

0 2 4 6m

GENERAL NOTES

- All dimensions must be checked on site before any works commencement.
- All discrepancies must be reported to the Main Architect before works proceed.
- Only figured dimensions are to be used.
- Any conflict of given data on the drawing(s) with site condition to be discussed with the Architect.
- The General Contractor and/or all Sub-contractors working according these drawings and specifications to contact the architect or representative if any measurements do not appear correct or unclear, add up properly or scale correctly to the indicated size upon approvals.

STRUCTURAL NOTES

- All drawings to be read in conjunction with structural engineer's drawings and specifications.
- All Structural Elements Spans must be measured on site before ordering.
- This drawing must be read in conjunction with the Structural Engineer's Drawings, Calculations and other details.
- Accurate site dimensions are to be taken by the contractor on site prior to any construction commencing.

PROJECT

DOUBLE STOREY SIDE, REAR EXTENSION, FRONT PORCH EXTENSION & LOFT CONVERSION

PROPERTY ADDRESS

34 West Mead,
HA4 0TL

TITLE

PROPOSED
LOFT FLOOR PLAN


DWG REF

FL134


TAB

A104

REV	26/06	00	DATE	30/05/2023
REV	07/07	01	DRAWN	PP
REV	-	-	CHECKED	AC
REV	-	-	SCALE	1:100 / A3

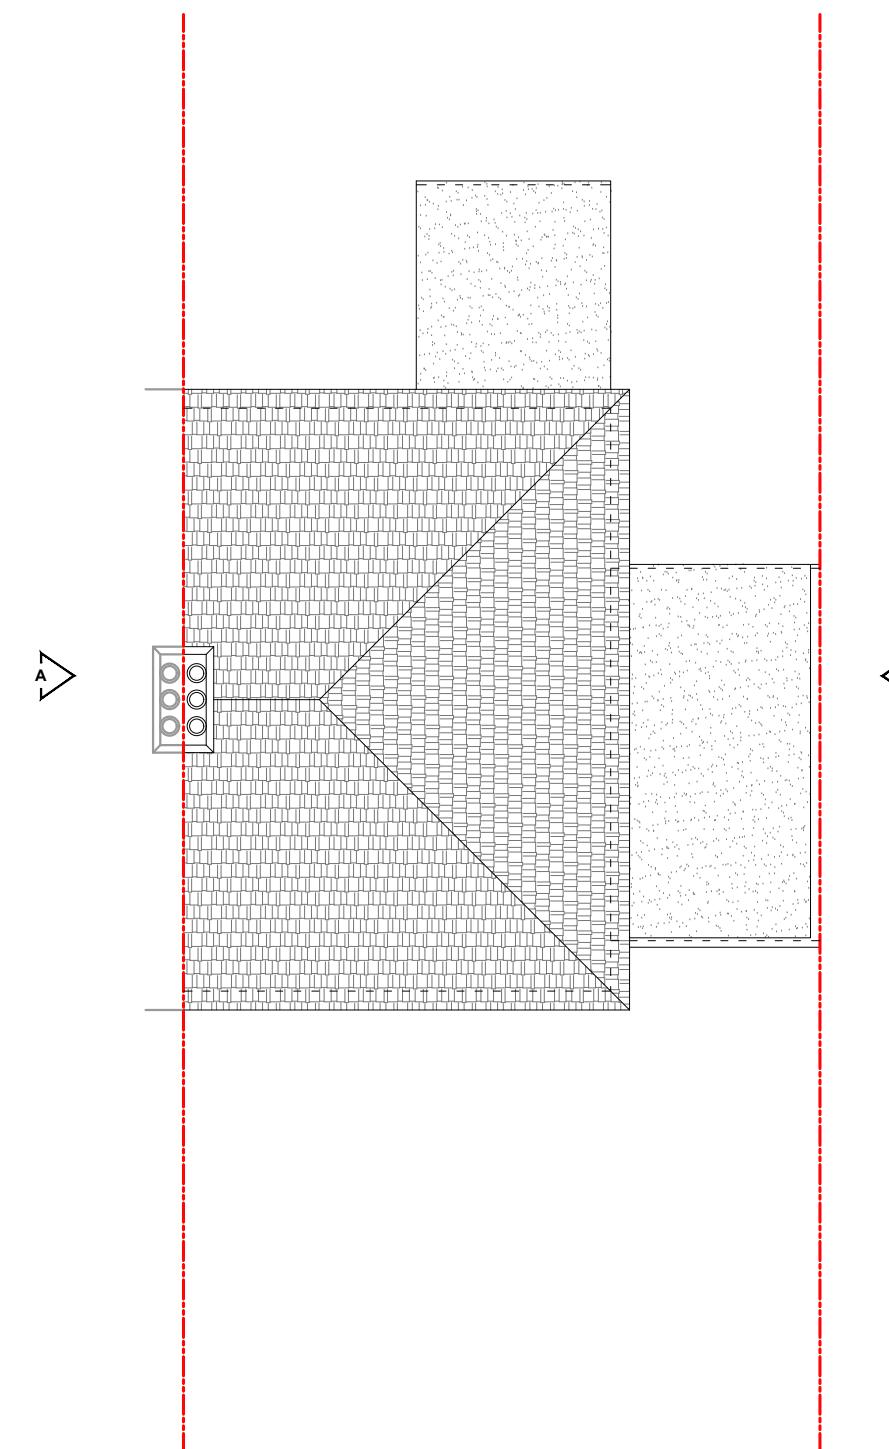

EXISTING ROOF PLAN
scale 1:100

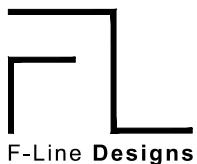


F-Line Designs Ltd
12 Berghem Mews,
Blythe Road, London
United Kingdom
W14 0HN
planning@finedesigns.com
020 364 268 00

GENERAL NOTES

- All dimensions must be checked on site before any works commencement.
- All discrepancies must be reported to the Main Architect before works proceed.
- Only figured dimensions are to be used.
- Any conflict of given data on the drawing(s) with site condition to be discussed with the Architect.
- The General Contractor and/or all Sub-contractors working according these drawings and specifications to contact the architect or representative if any measurements do not appear correct or unclear, add up properly or scale correctly to the indicated size upon approvals.

STRUCTURAL NOTES


- All drawings to be read in conjunction with structural engineer's drawings and specifications.
- All Structural Elements Spans must be measured on site before ordering.
- This drawing must be read in conjunction with the Structural Engineer's Drawings, Calculations and other details.
- Accurate site dimensions are to be taken by the contractor on site prior to any construction commencing.

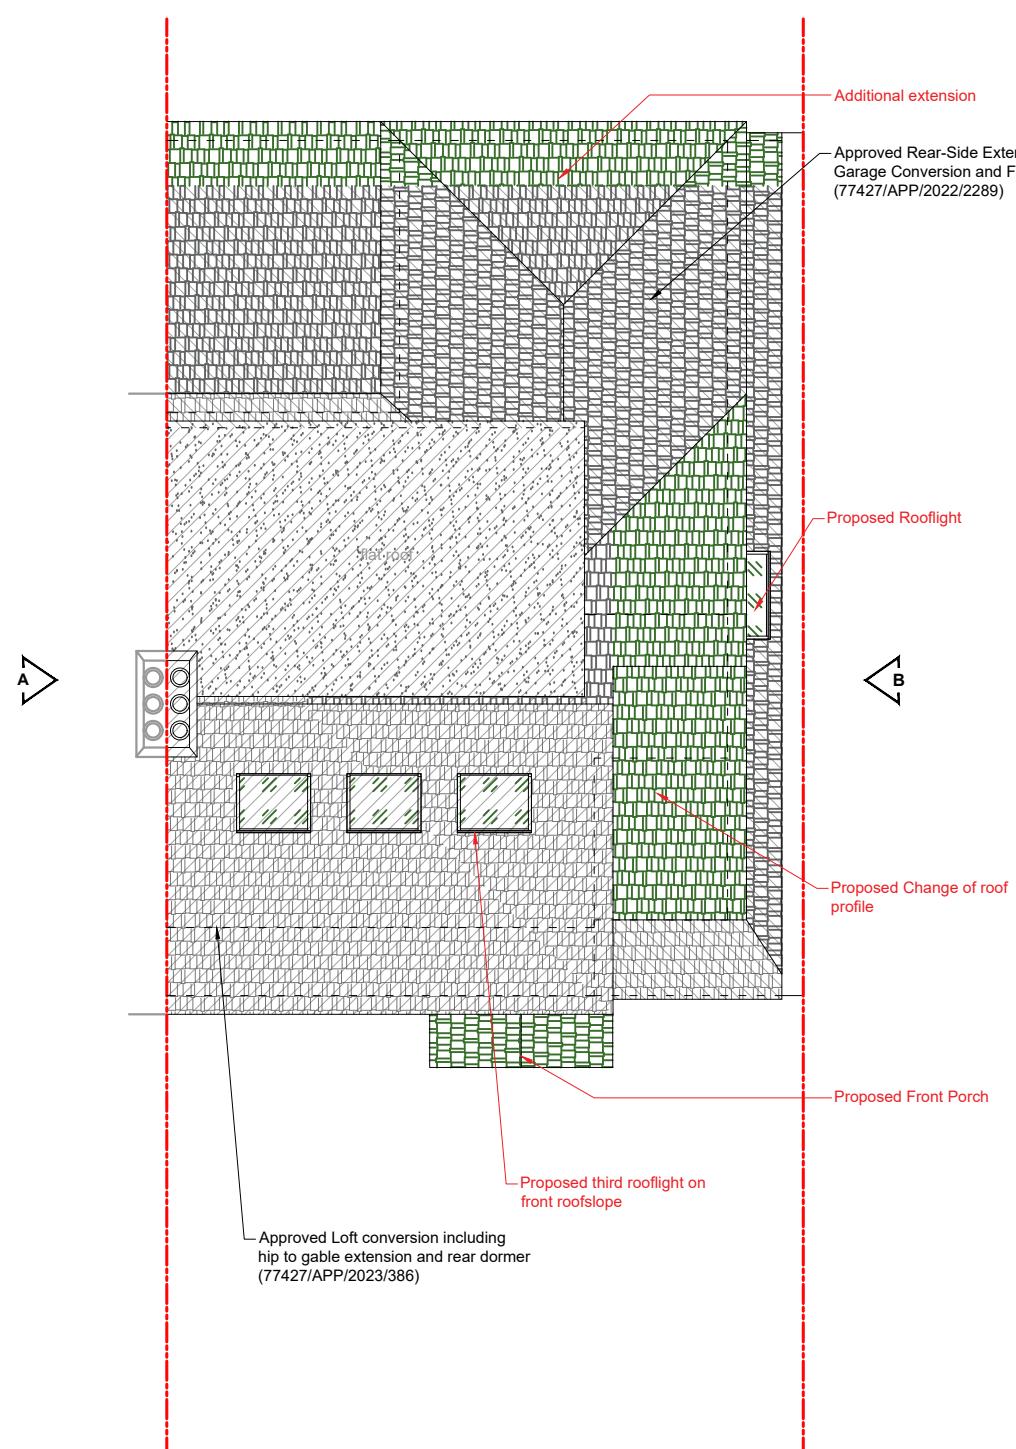

PROPOSED ROOF PLAN
scale 1:100


0 2 4 6m

PROJECT DOUBLE STOREY SIDE, REAR EXTENSION, FRONT PORCH EXTENSION & LOFT CONVERSION	PROPERTY ADDRESS 34 West Mead, HA4 0TL	TITLE EXISTING & PROPOSED ROOF PLAN	REV 26/06 00	DATE 30/05/2023
DWG REF FL134	TAB		REV 07/07 01	DRAWN PP
			REV - -	CHECKED AC
			REV - -	SCALE 1:100 / A3

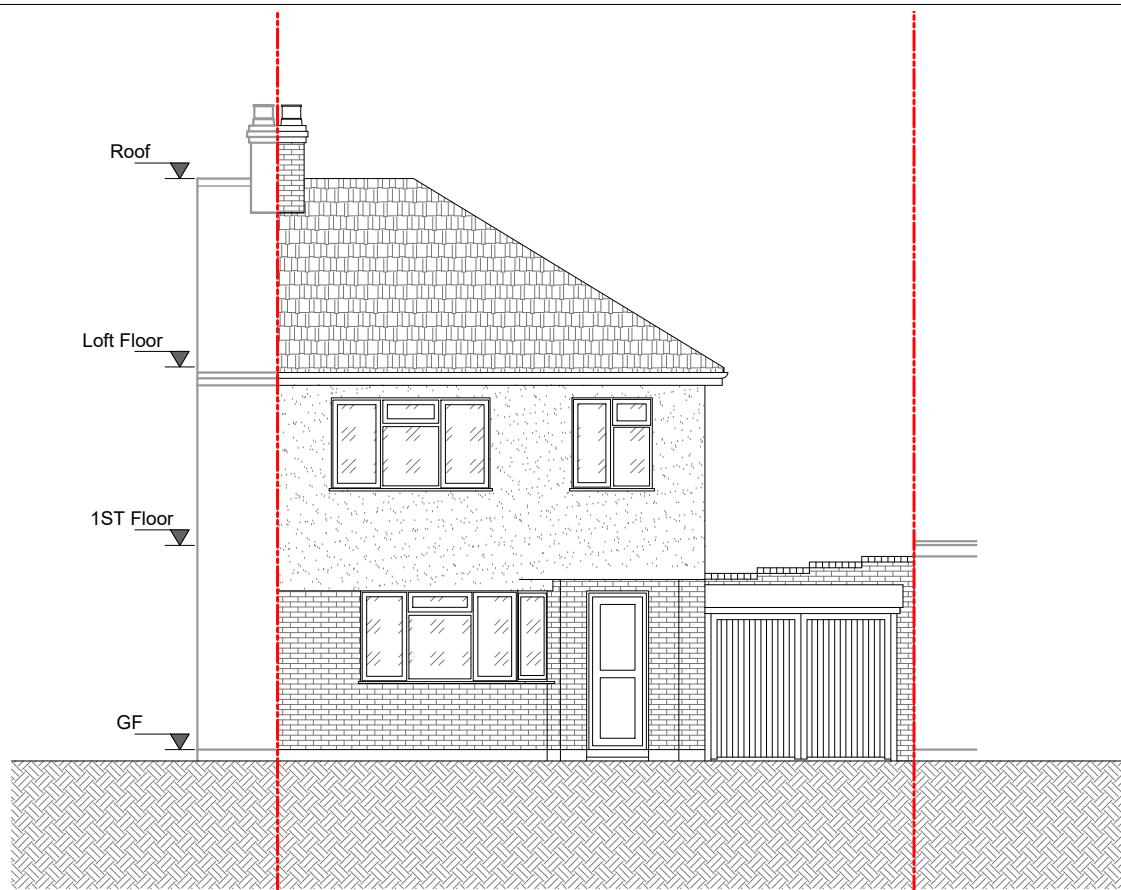


EXISTING FRONT ELEVATION

scale 1:100

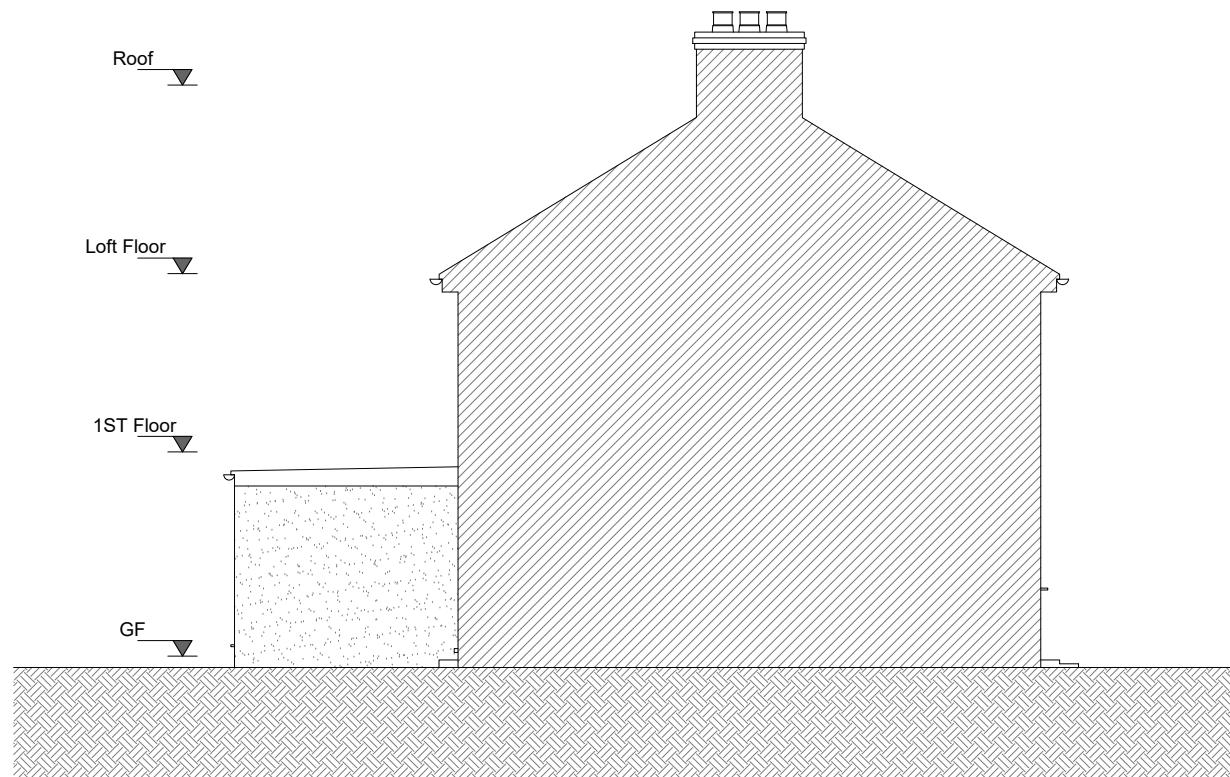


EXISTING SIDE ELEVATION A

scale 1:100

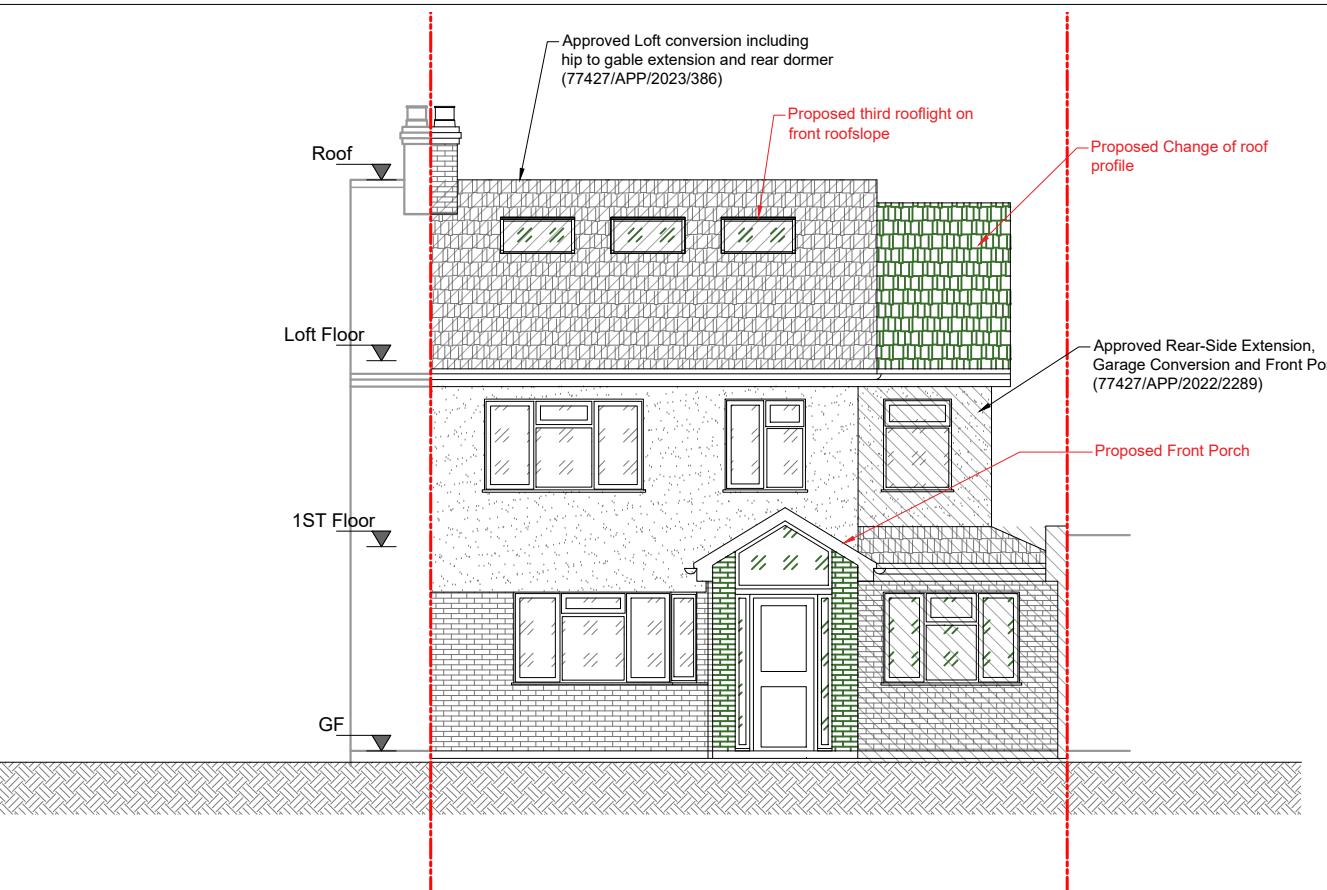

PROPOSED FRONT ELEVATION

scale 1:100

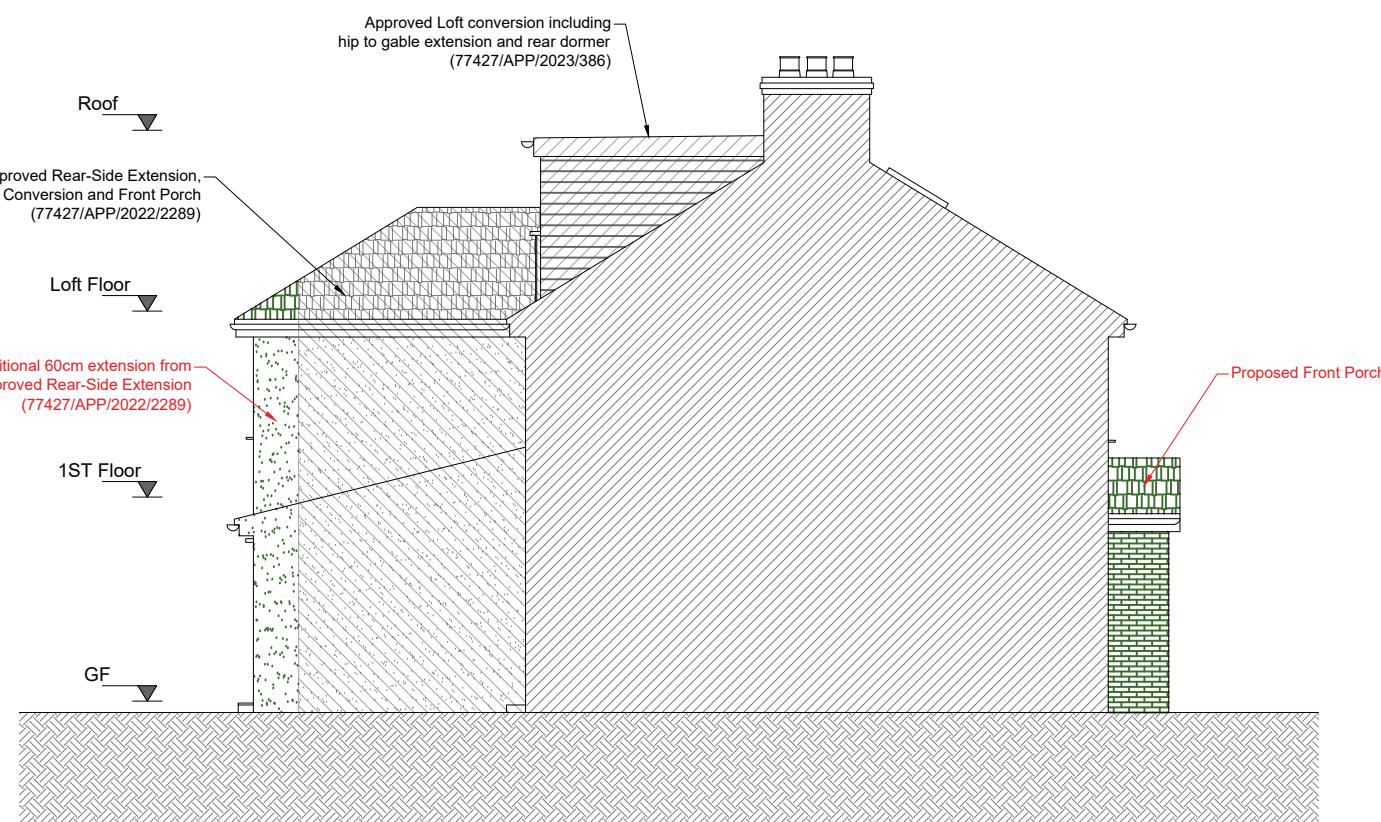

PROPOSED SIDE ELEVATION A

scale 1:100

0 2 4 6m



F-Line Designs Ltd
12 Berghem Mews,
Blythe Road, London
United Kingdom
W14 0HN
planning@finedesigns.com
020 364 268 00

GENERAL NOTES

- All dimensions must be checked on site before any works commencement.
- All discrepancies must be reported to the Main Architect before works proceed.
- Only figured dimensions are to be used.
- Any conflict of given data on the drawing(s) with site condition to be discussed with the Architect.
- The General Contractor and/or all Sub-contractors working according these drawings and specifications to contact the architect or representative if any measurements do not appear correct or unclear, add up properly or scale correctly to the indicated size upon approvals.

STRUCTURAL NOTES

- All drawings to be read in conjunction with structural engineer's drawings and specifications.
- All Structural Elements Spans must be measured on site before ordering.
- This drawing must be read in conjunction with the Structural Engineer's Drawings, Calculations and other details.
- Accurate site dimensions are to be taken by the contractor on site prior to any construction commencing.

PROJECT

DOUBLE STOREY SIDE, REAR EXTENSION, FRONT PORCH EXTENSION & LOFT CONVERSION

PROPERTY ADDRESS

34 West Mead,
HA4 0TL

TITLE

EXISTING & PROPOSED FRONT & SIDE ELEVATION A


DWG REF

FL134

TAB


A206

REV	26/06	00	DATE	30/05/2023
REV	07/07	01	DRAWN	PP
REV	-	-	CHECKED	AC
REV	-	-	SCALE	1:100 / A3

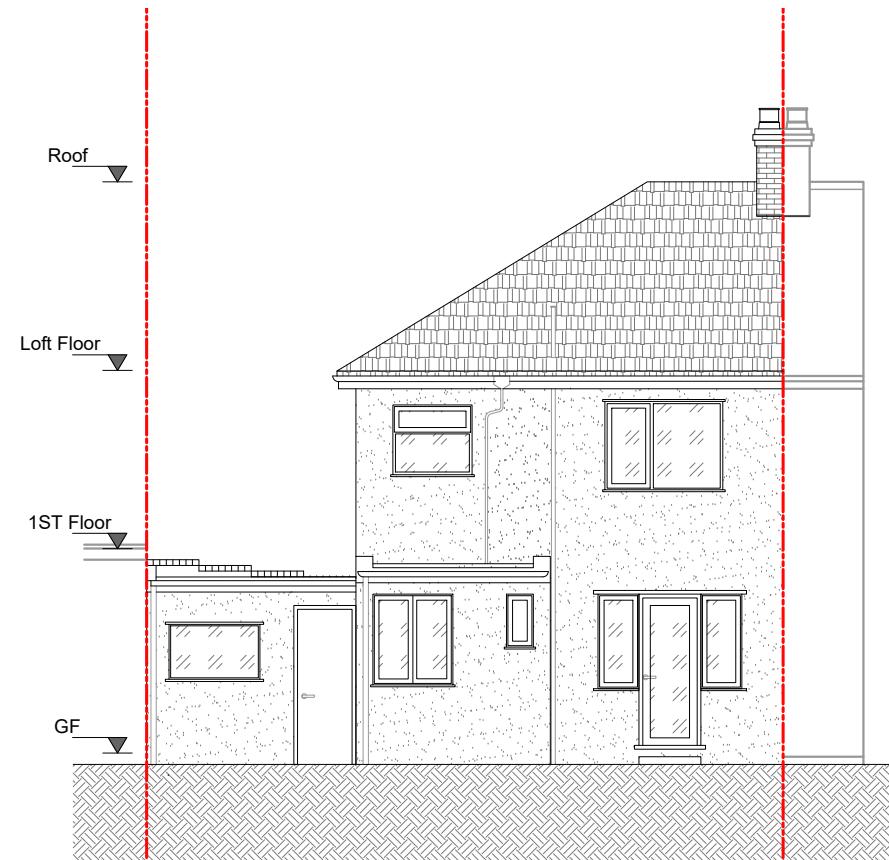


EXISTING REAR ELEVATION

scale 1:100

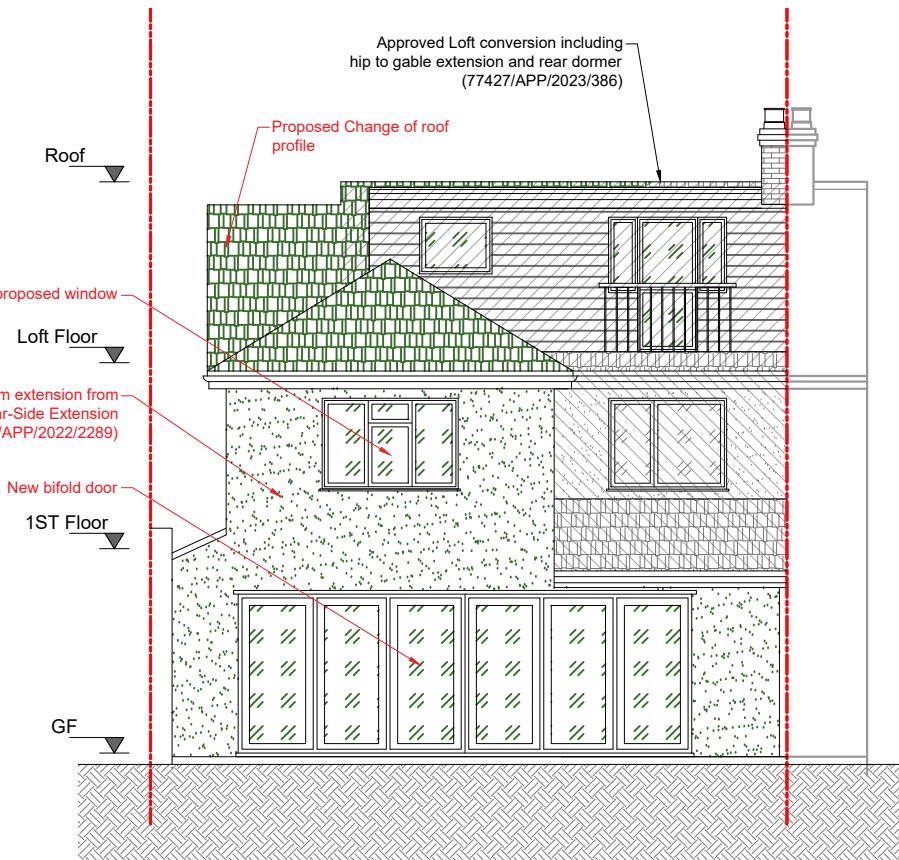


PROPOSED REAR ELEVATION

scale 1:100

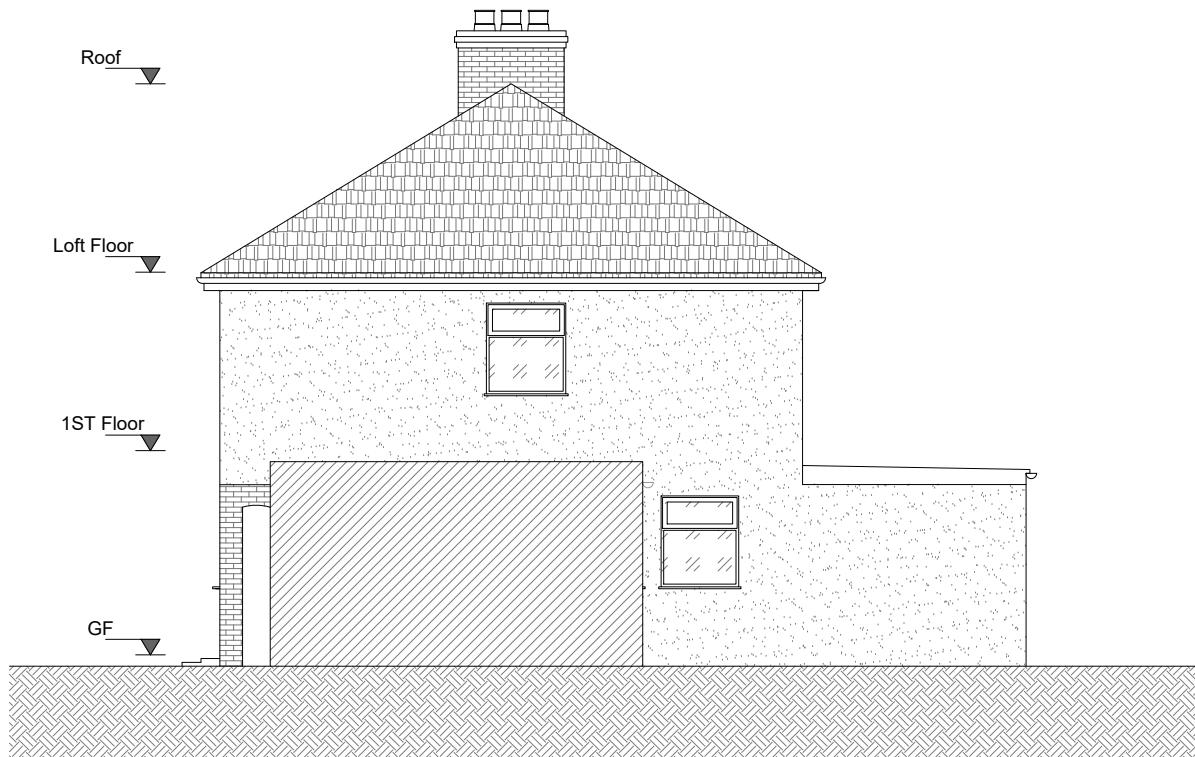

EXISTING SIDE ELEVATION B

scale 1:100

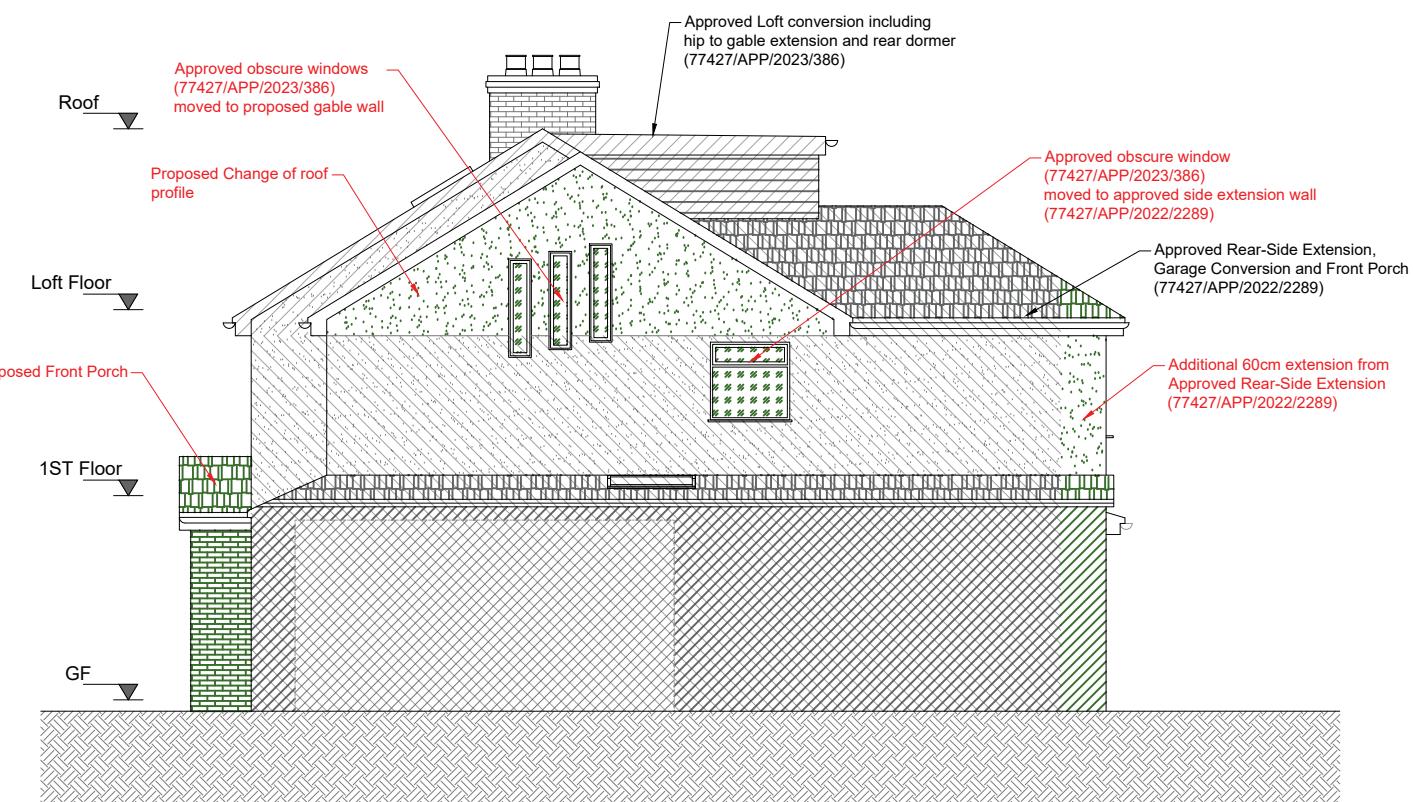

PROPOSED SIDE ELEVATION B

scale 1:100

0 2 4 6m

GENERAL NOTES

- All dimensions must be checked on site before any works commencement.
- All discrepancies must be reported to the Main Architect before works proceed.
- Only figured dimensions are to be used.
- Any conflict of given data on the drawing(s) with site condition to be discussed with the Architect.
- The General Contractor and/or all Sub-contractors working according these drawings and specifications to contact the architect or representative if any measurements do not appear correct or unclear, add up properly or scale correctly to the indicated size upon approvals.

STRUCTURAL NOTES

- All drawings to be read in conjunction with structural engineer's drawings and specifications.
- All Structural Elements Spans must be measured on site before ordering.
- This drawing must be read in conjunction with the Structural Engineer's Drawings, Calculations and other details.
- Accurate site dimensions are to be taken by the contractor on site prior to any construction commencing.

PROJECT

DOUBLE STOREY SIDE, REAR EXTENSION, FRONT PORCH EXTENSION & LOFT CONVERSION

PROPERTY ADDRESS

34 West Mead,
HA4 0TL

TITLE

EXISTING & PROPOSED REAR & SIDE ELEVATION B

DWG REF

FL134

TAB

A207

REV	26/06	00	DATE	30/05/2023
REV	07/07	01	DRAWN	PP
REV	-	-	CHECKED	AC
REV	-	-	SCALE	1:100 / A3