


LOCATION PLAN (1:1250)

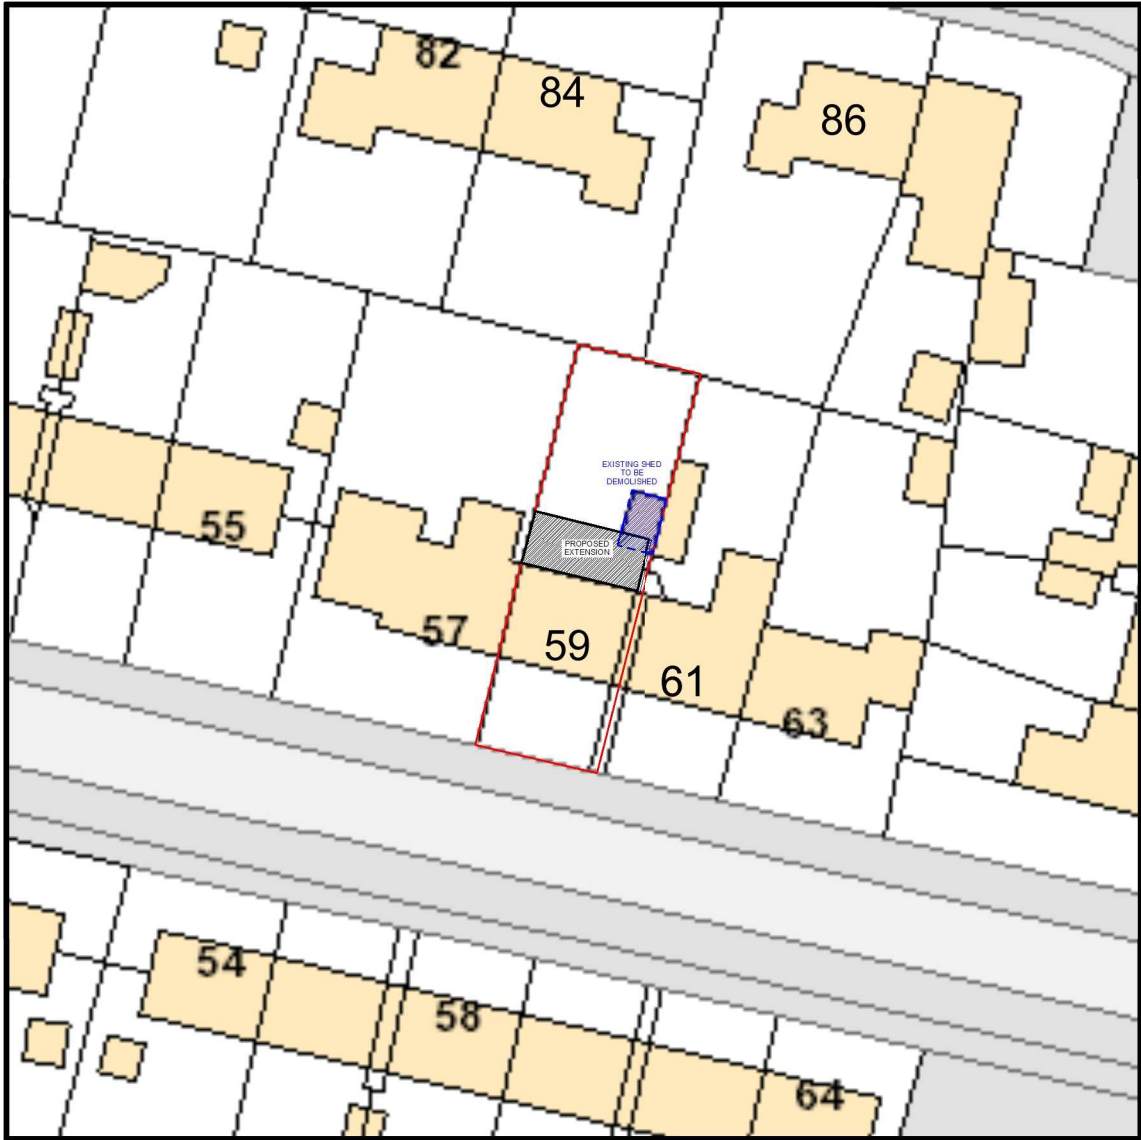

SITE PLAN (1:500)

AMENDMENTS	DATE:	REV.
------------	-------	------

Dimensions, area and levels where given are only approximate and subject to site survey. All dimensions are to be checked onsite. Figured dimensions only are to be taken from this drawings. This drawing is to be read in conjunction with all relevant consultants and /or specialists drawings / documents and any discrepancy or variations are to be notified to the designer before the affects works commences. This drawing is the intellectual property of OPS Chartered Surveyors and must not be copied, reproduced, modified or distributed without the author's consent.

OPS Chartered Surveyors

17 Garvin Avenue | Beaconsfield | Bucks | HP91RD
info@ops-surveyors.co.uk
www.ops-surveyors.co.uk
Tel: 07881457903



ADDRESS:
59 BRIAR WAY, WEST DRAYTON, UB7 9AS

CLIENT:
MR RAI
UPTON PARK HOUSING LTD

DRAWING:
PLANNING
PROPOSAL: SINGLE STOREY REAR
EXTENSION (3.6M)

DRAWN: SC	DRAWING NUMBER	REV.
SCALE: AS SHOWN	2022-59BW-EXT1-1	1.0
DATE: 23/07/2022	SHEET: # 1 / 5	