



PARTY WALL NOTICES:

PLEASE NOTE THAT BEFORE BUILDING WORKS COMMENCE IT IS THE RESPONSIBILITY OF BUILDER OR OWNER TO SERVE PARTY WALL NOTICES TO ALL NEIGHBOURS.

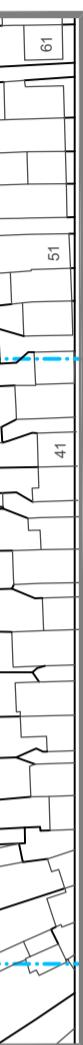

LOCATION PLAN  
SCALE 1:1250

↑ North

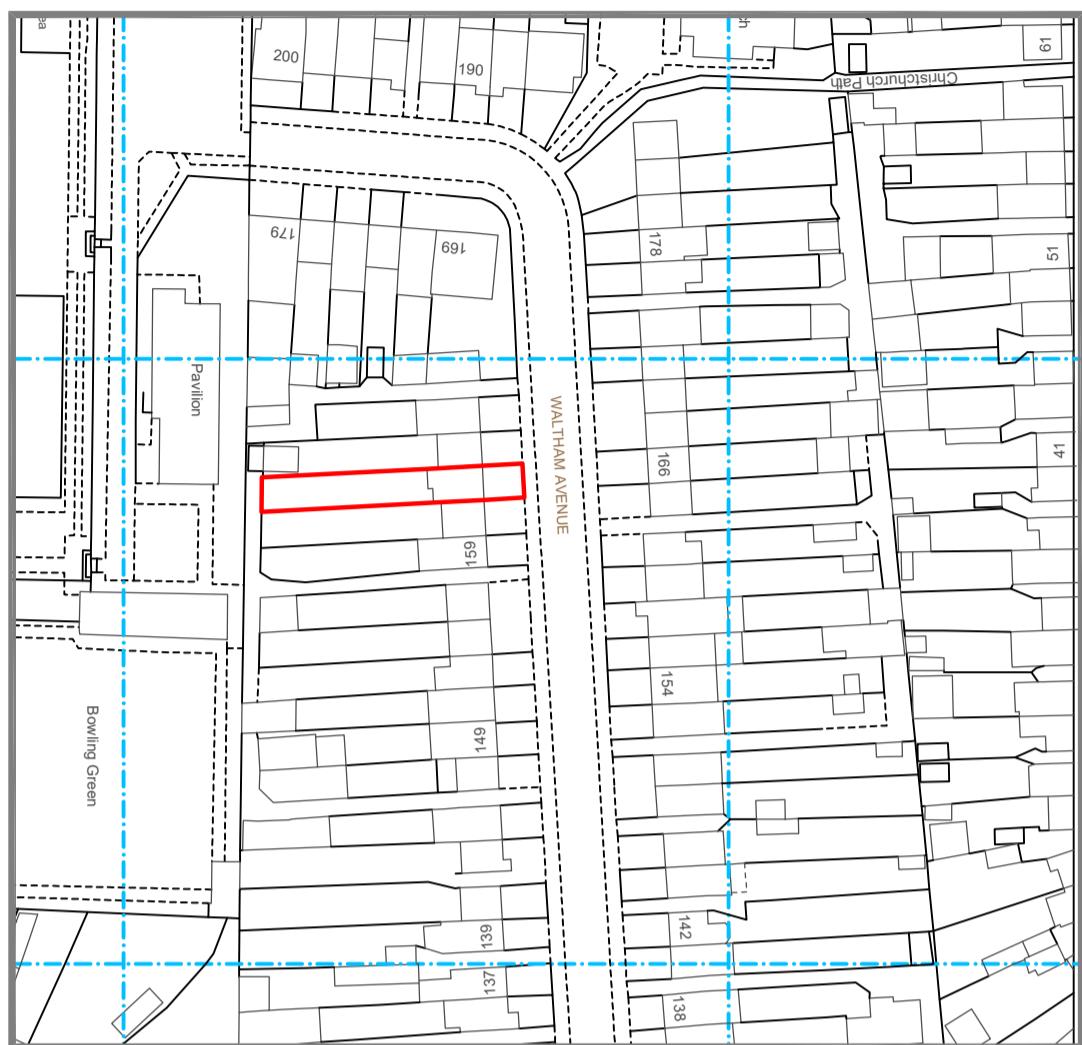

SITE PLAN  
SCALE 1:500

↑ North



NOTES:  
1. THIS DRAWING IS COPYRIGHT AND SHOULD NOT BE REPRODUCED WITHOUT THE WRITTEN APPROVAL OF ARCADIA DESIGN CONSULTANTS.  
2. ALL DIMENSIONS TO BE CHECKED ON SITE AND ANY DISCREPANCIES BROUGHT TO THE ATTENTION OF THE ARCADIA DESIGN CONSULTANTS.  
3. NO DIMENSIONS TO BE SCALED.  
4. THIS DRAWING IS TO BE READ IN CONJUNCTION WITH ALL OTHER RELEVANT DRAWINGS AND SPECIFICATIONS.  
5. ALL RIGHTS RESERVED.

P R I O R A P P R O V A L

PROJECT  
PART SINGLE STOREY REAR EXTENSION AT  
163 WALTHAM AVE, HAYES - UB3 1TE

DRAWING TITLE  
LOCATION & SITE PLAN

KEY:  
Existing  
Proposed

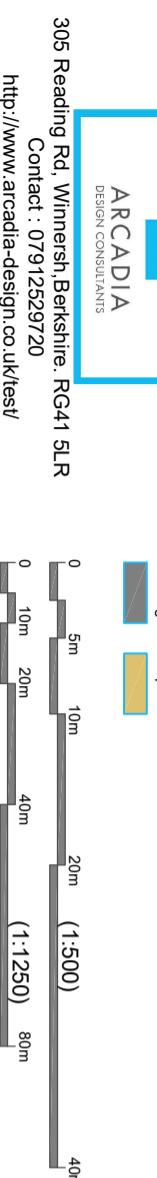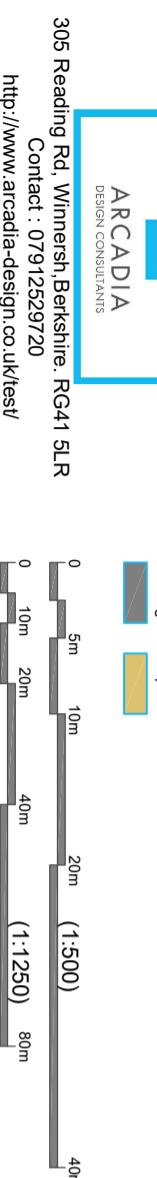

305 Reading Rd, Winnersh, Berkshire, RG41 5LR

Contact: 07912529720

<http://www.arcadia-design.co.uk/test/>