

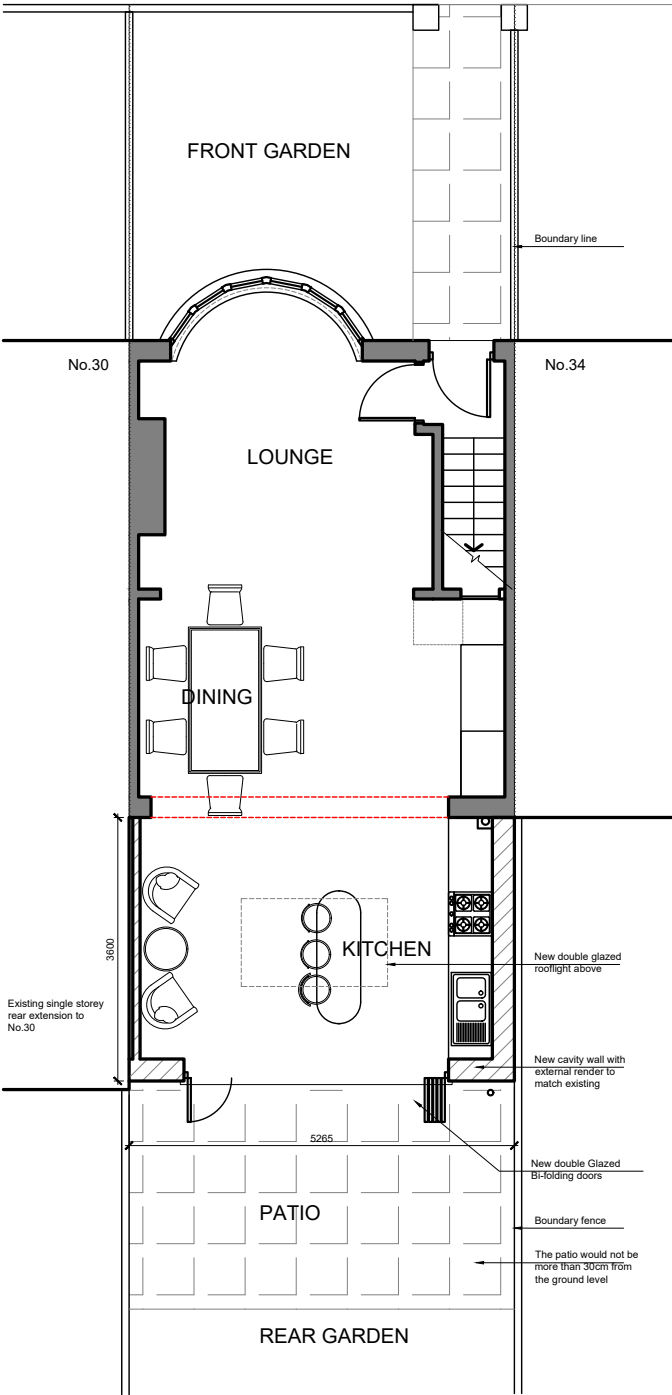
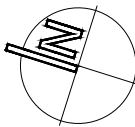


SHALDON DRIVE

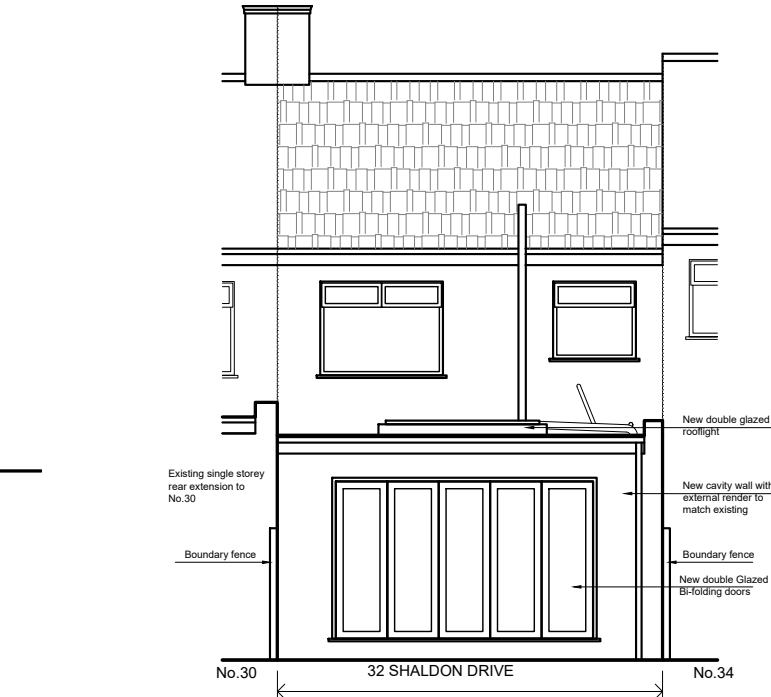


PROPOSED GROUND FLOOR PLAN


PROPOSED FIRST FLOOR PLAN

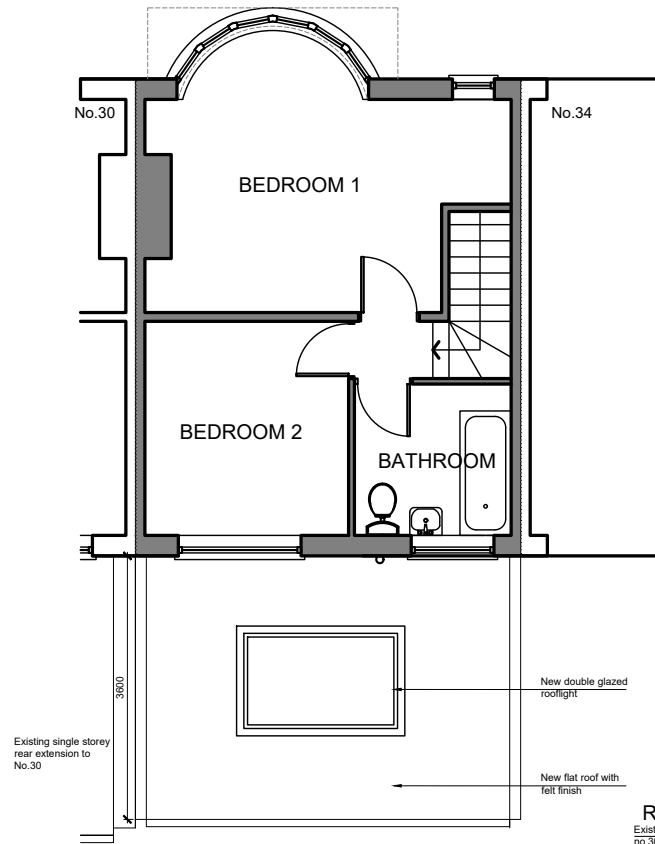

PROPOSED REAR ELEVATION

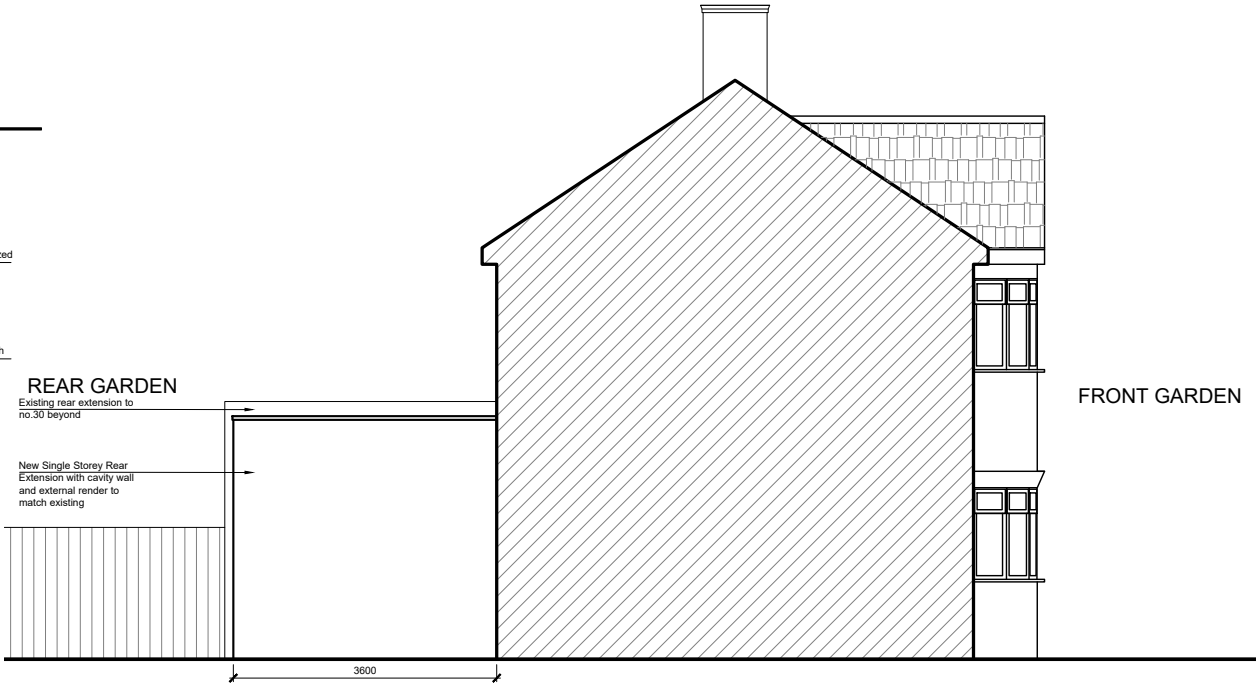

PROPOSED FLANK ELEVATION

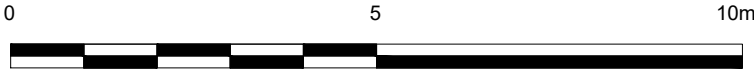

DATE	REVISION	NO.	THIS DRAWING IS NOT TO BE SCALED. ONLY DIMENSIONS ARE TO BE FOLLOWED (UNLESS THE DRAWING IS PART OF A PLANNING APPLICATION). CONTRACTORS ARE TO CHECK ALL DIMENSIONS BEFORE WORK COMMENCES, AND REFER ANY APPARENT DISCREPANCY TO THE ARCHITECT.	PROJECT
18-08-2022	Reduce depth of rear extension to 3.6m	A	MAY NOT BE COPIED OR REPRODUCED IN ANY MANNER WHATSOEVER WITHOUT THE OWNERS WRITTEN CONSENT. (c) COPYRIGHT.	32 SHALDON DRIVE RUISLIP HA4 0UL
L.D. DESIGNS				DRAWING PROPOSED PLANS AND ELEVATIONS
DATE: JUL 2022	DRAWN: LO	SCALE: 1:100@A3	DWG. No. 0572 003	REV. No. A