

Dimensions to be verified on site
DO NOT SCALE FROM THIS DRAWING.
Any areas indicated on this drawing are for guidance only. No responsibility is taken for their accuracy.

This drawing is the property of **Design Workshop Consultant Ltd**. Copyright reserved by them and the drawing is issued on the condition that it is not copied, reproduced, retained or disclosed to any unauthorized person, either wholly or in part without the consent in writing of **Design Workshop Consultant Ltd**.

Site Address:

1, Monmouth Road,
Hayes,
UB3 4JQ

Title:

Proposed Outbuilding Plan & Elevations

Scale: 1:50, 1:100

Paper Size: A3

Rev Date Comments

Drawn By: MP



Job Ref: 22078

Date: July 2022

Drawing No. PL - 05


Proposed Outbuilding Plan

0 0.5 1.0 1.5 2.0 2.5
metres 1:50 scale

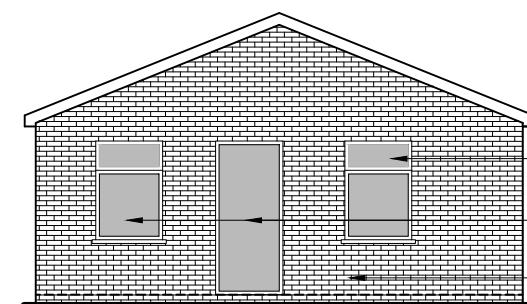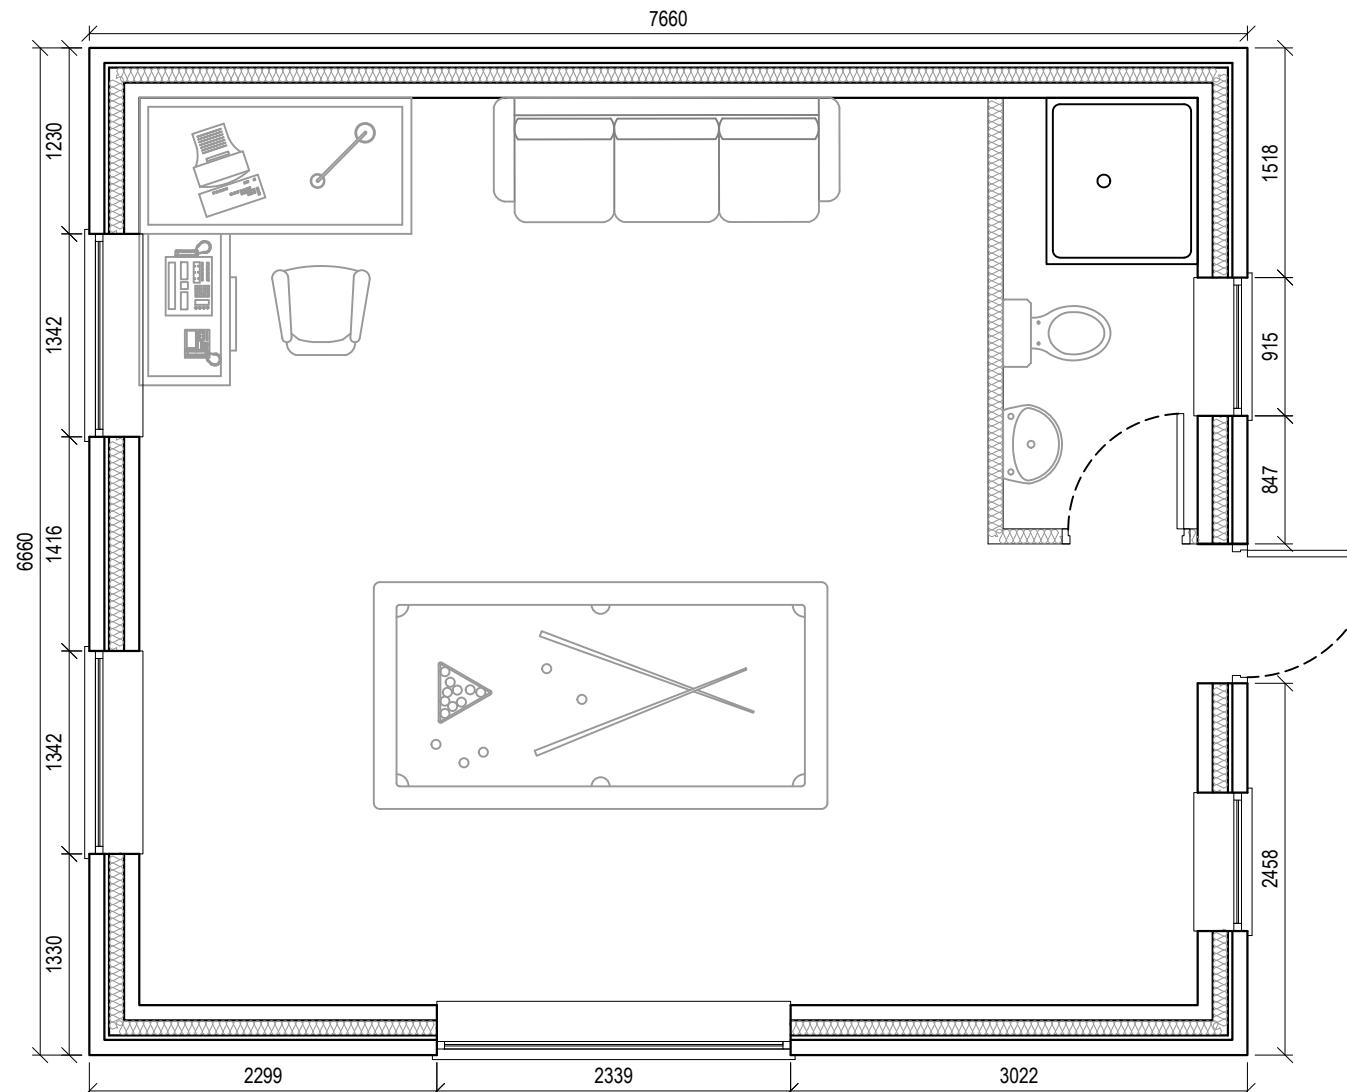


Front Elevation

0 1 2 3 4 5
metres 1:100 scale

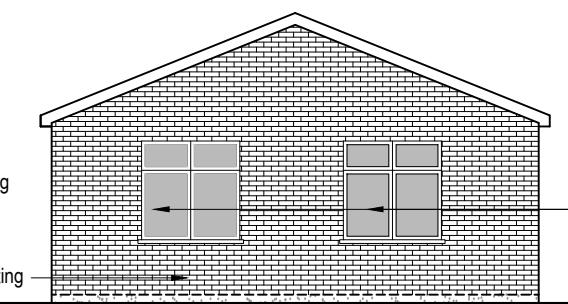

Rear Elevation

0 1 2 3 4 5
metres 1:100 scale

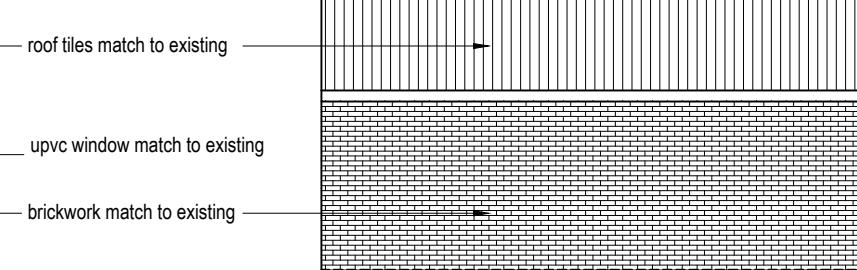


Side Elevation

0 1 2 3 4 5
metres 1:100 scale

Side Elevation

0 1 2 3 4 5
metres 1:100 scale

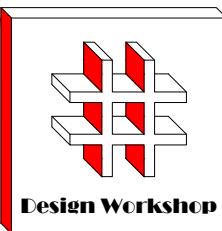

Dimensions to be verified on site
DO NOT SCALE FROM THIS DRAWING.
Any areas indicated on this drawing are for guidance only. No responsibility is taken for their accuracy.

This drawing is the property of **Design Workshop Consultant Ltd**. Copyright reserved by them and the drawing is issued on the condition that it is not copied, reproduced, retained or disclosed to any unauthorized person, either wholly or in part without the consent in writing of **Design Workshop Consultant Ltd**.

Site Address:

1, Monmouth Road,
Hayes,
UB3 4JQ


Title:

Proposed Elevations

Scale: 1:100

Paper Size: A3

Rev	Date	Comments
A	24/10/2022	Single storey rear extension reduce to 4m

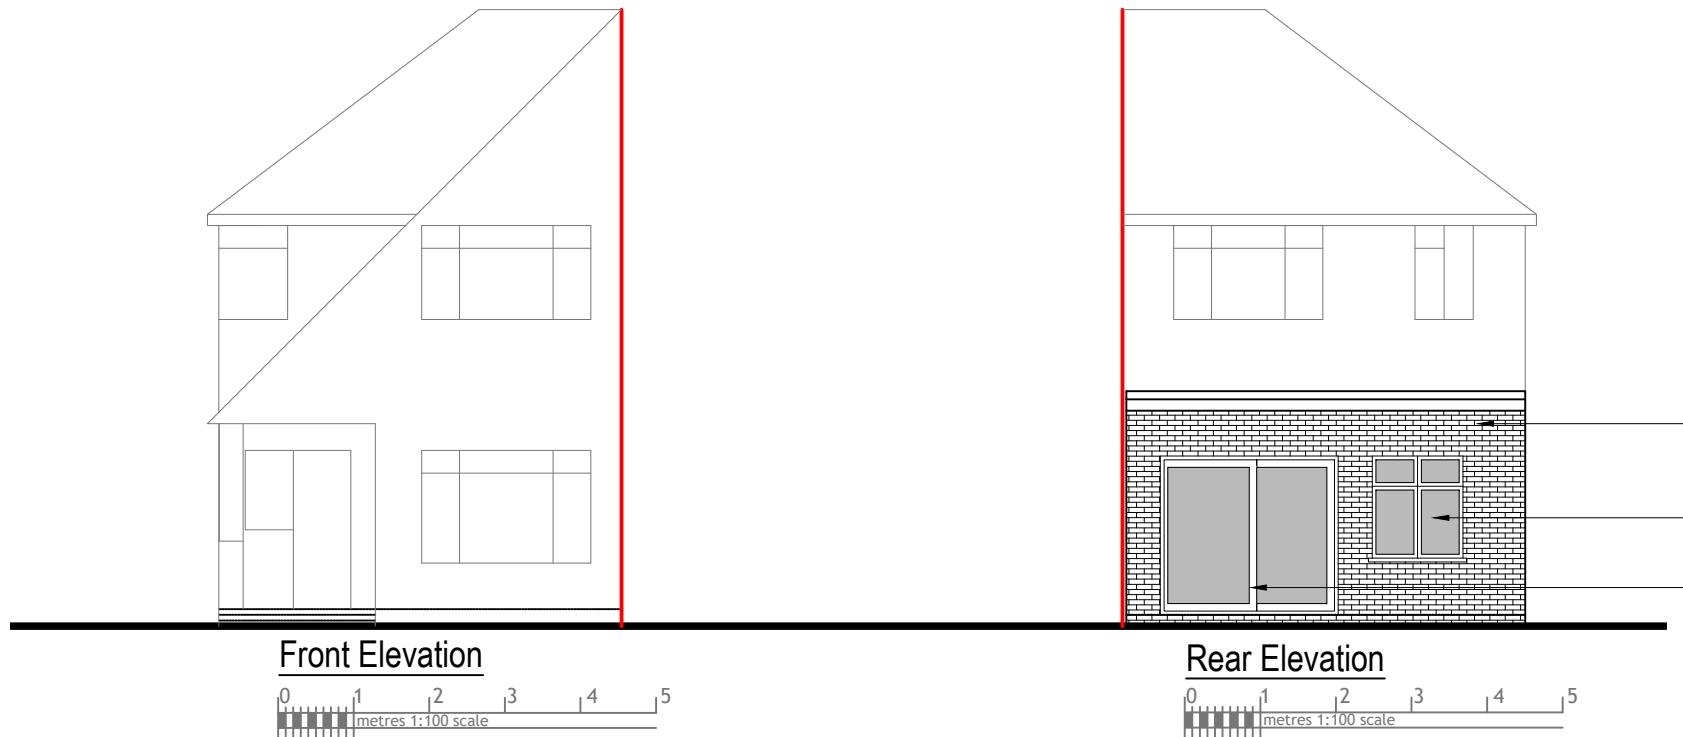


Front Elevation

0 1 2 3 4 5
metres 1:100 scale

Rear Elevation

0 1 2 3 4 5
metres 1:100 scale

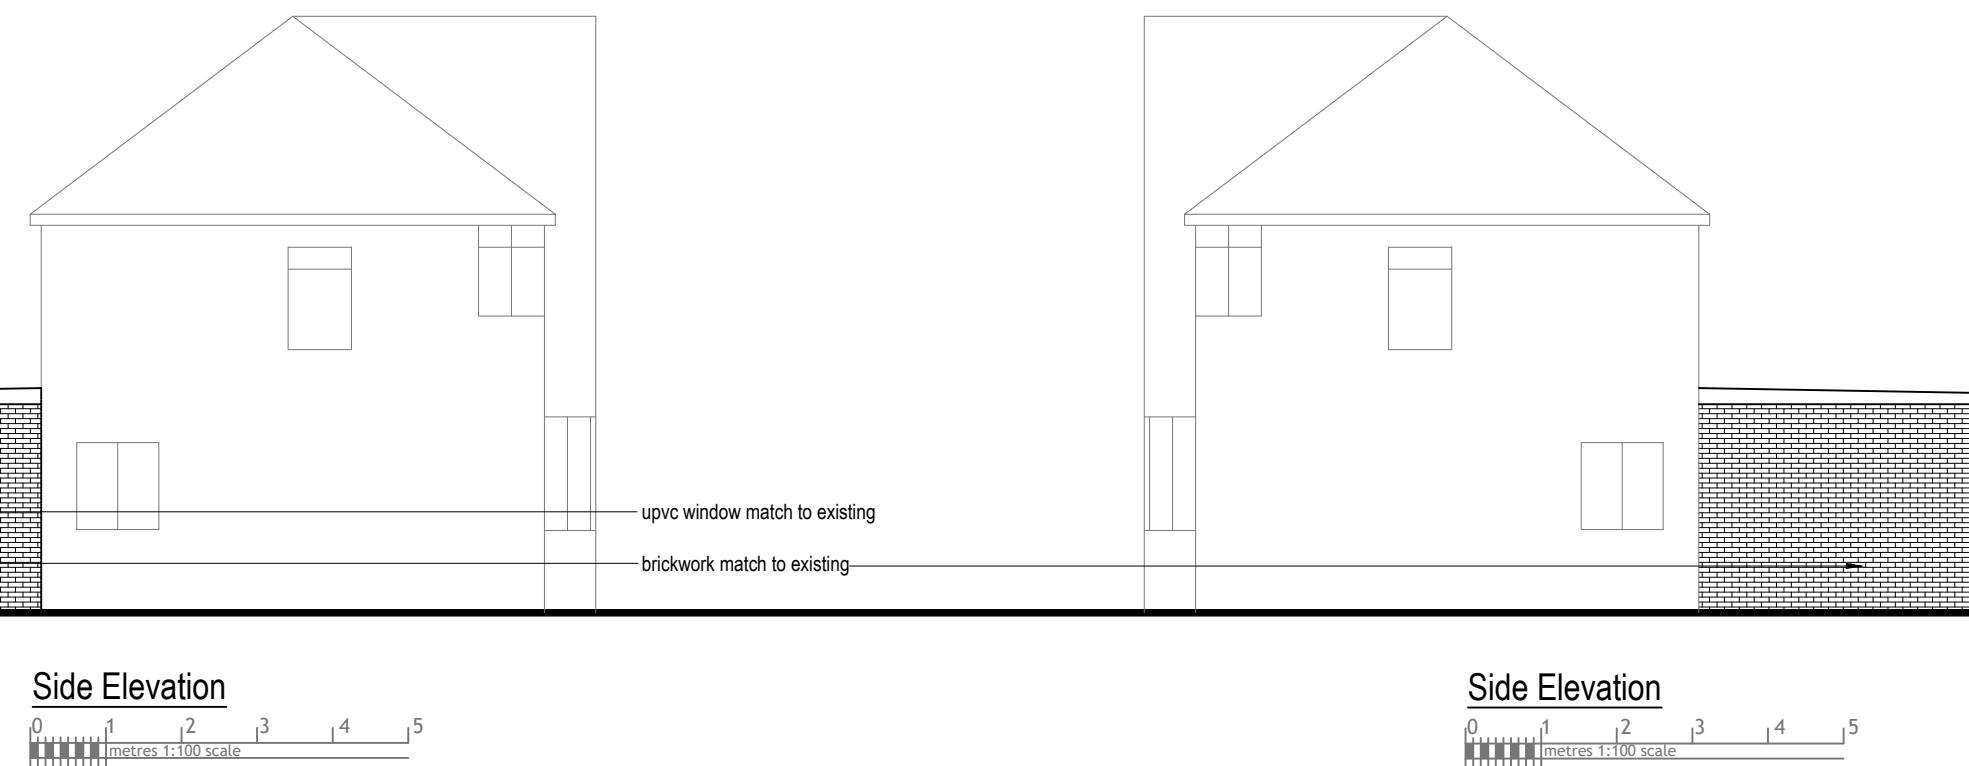

Side Elevation

0 1 2 3 4 5
metres 1:100 scale

Side Elevation


0 1 2 3 4 5
metres 1:100 scale

Drawn By: MP

Job Ref: 22078

Date: July 2022

Drawing No. PL - 04 Rev A

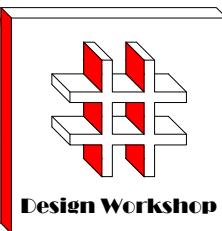

Design Workshop

Dimensions to be verified on site
DO NOT SCALE FROM THIS DRAWING.
Any areas indicated on this drawing are for guidance
only. No responsibility is taken for their accuracy.

This drawing is the property of **Design Workshop Consultant Ltd**. Copyright reserved by them and the drawing is issued on the condition that it is not copied, reproduced, retained or disclosed to any unauthorized person, either wholly or in part without the consent in writing of **Design Workshop Consultant Ltd**.

Site Address:

1, Monmouth Road,
Hayes,
UB3 4JQ


Title:

Existing Elevations

Scale: 1:50, 1:100

Paper Size: A3

Rev Date Comments

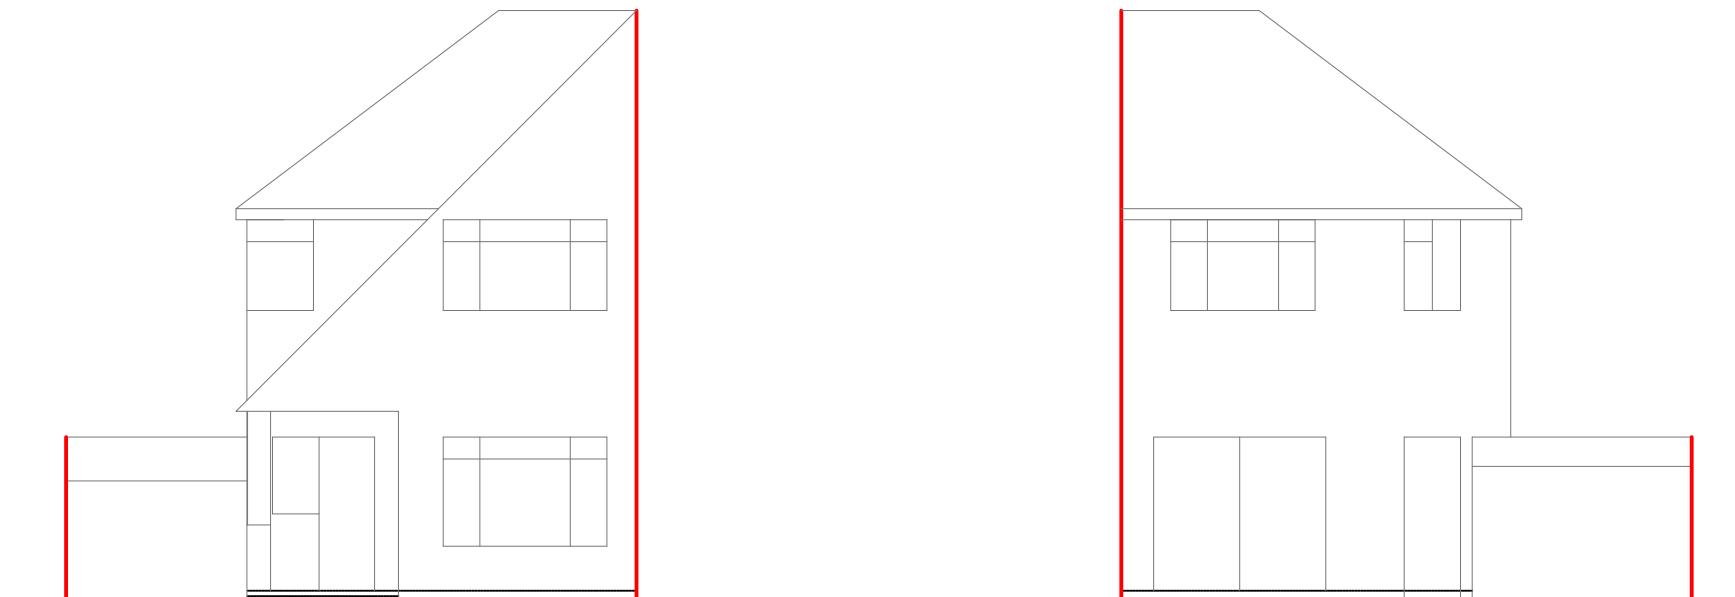


Front Elevation

0 1 2 3 4 5
metres 1:100 scale

Rear Elevation

0 1 2 3 4 5
metres 1:100 scale

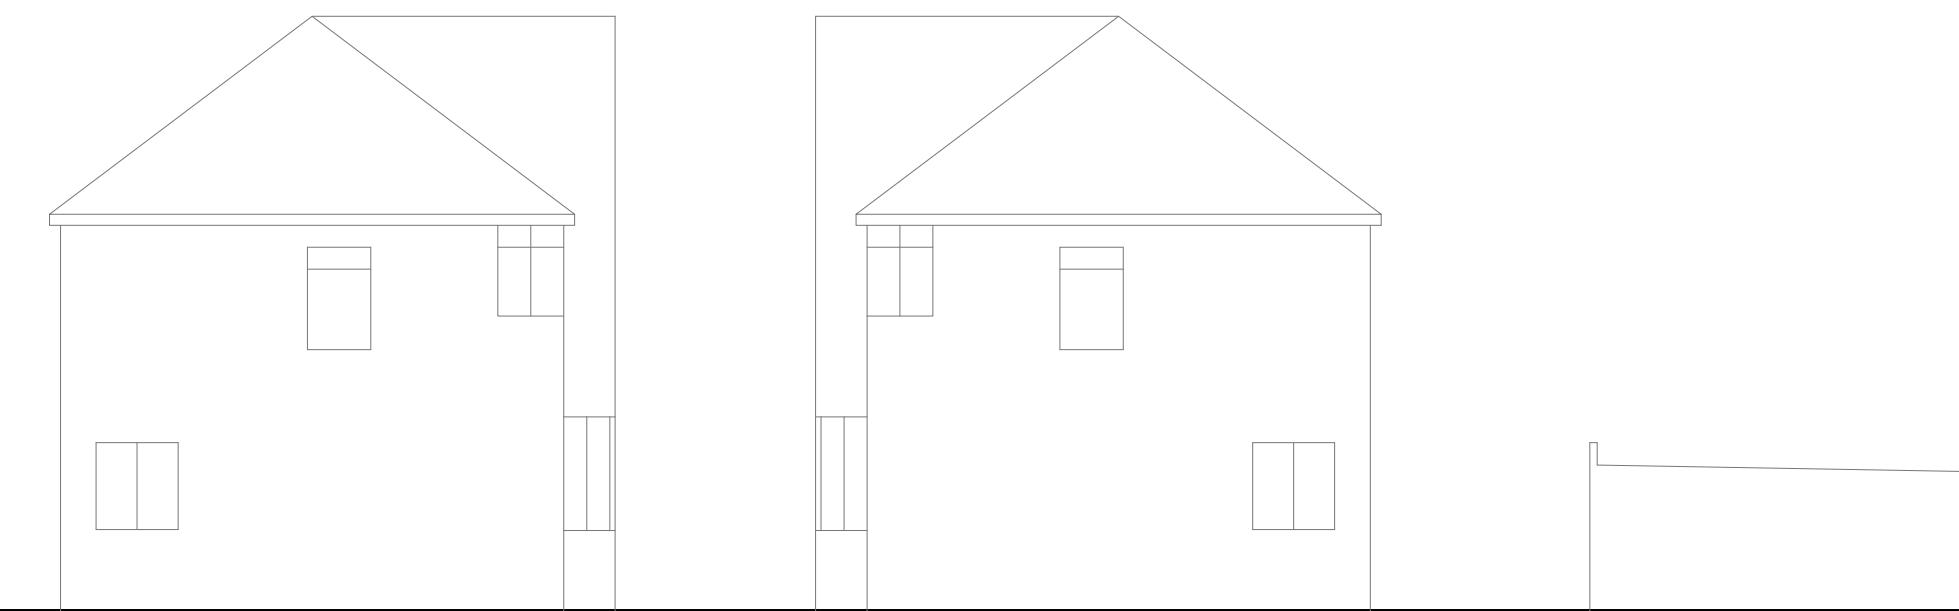

Side Elevation

0 1 2 3 4 5
metres 1:100 scale

Side Elevation


0 1 2 3 4 5
metres 1:100 scale

Drawn By: MP

Job Ref: 22078

Date: July 2022

Drawing No. PL - 03

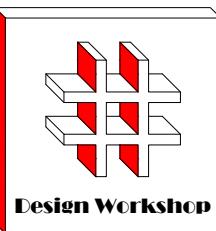

Dimensions to be verified on site
DO NOT SCALE FROM THIS DRAWING.
Any areas indicated on this drawing are for guidance only. No responsibility is taken for their accuracy.

This drawing is the property of **Design Workshop Consultant Ltd**. Copyright reserved by them and the drawing is issued on the condition that it is not copied, reproduced, retained or disclosed to any unauthorized person, either wholly or in part without the consent in writing of **Design Workshop Consultant Ltd**.

Site Address:

1, Monmouth Road,
Hayes,
UB3 4JQ

Title:

Existing & Proposed Ground Floor Plans

Scale: 1:50, 1:100


Paper Size:

A3

Rev Date Comments
A 24/10/2022 Single storey rear extension reduce to 4m

Existing Ground Floor Plan

0 1 2 3 4 5
metres 1:100 scale

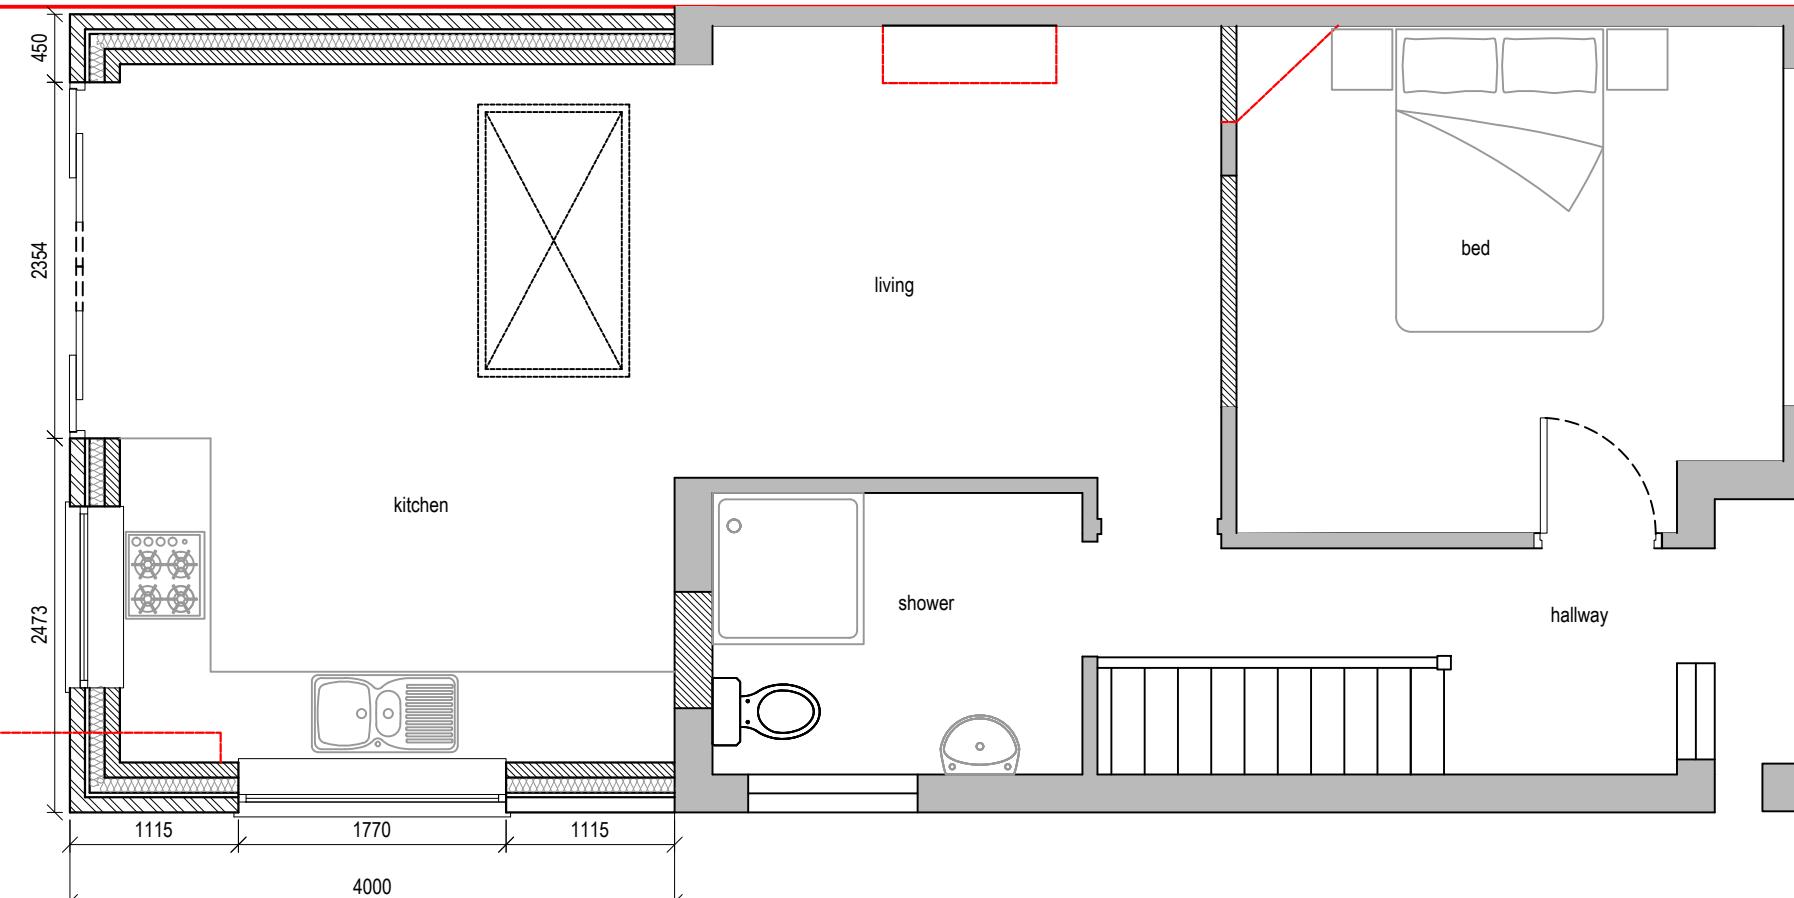

existing garage to be demolition

Proposed Ground Floor Plan


0 0.5 1.0 1.5 2.0 2.5
metres 1:50 scale

Drawn By: MP


Job Ref: 22078

Date: July 2022


Drawing No. PL - 02 Rev A

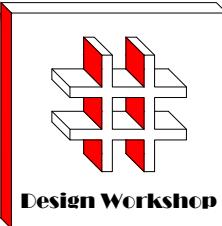

Proposed Extension

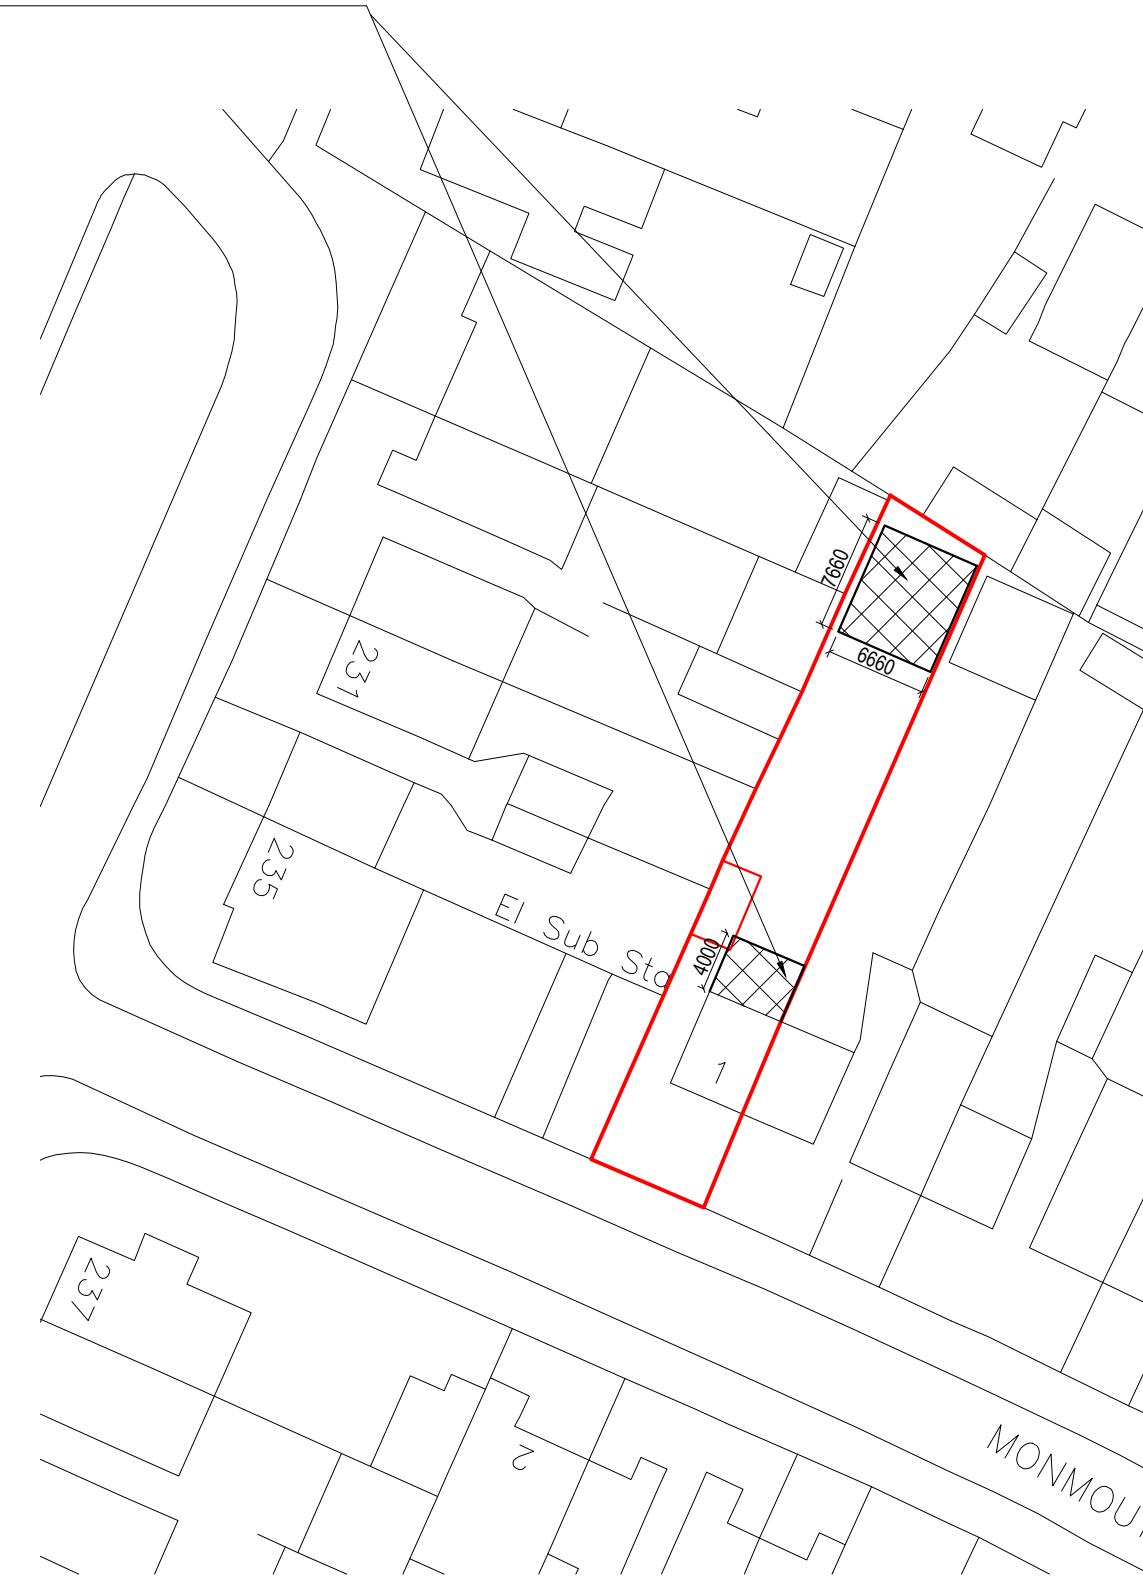

Block Plan

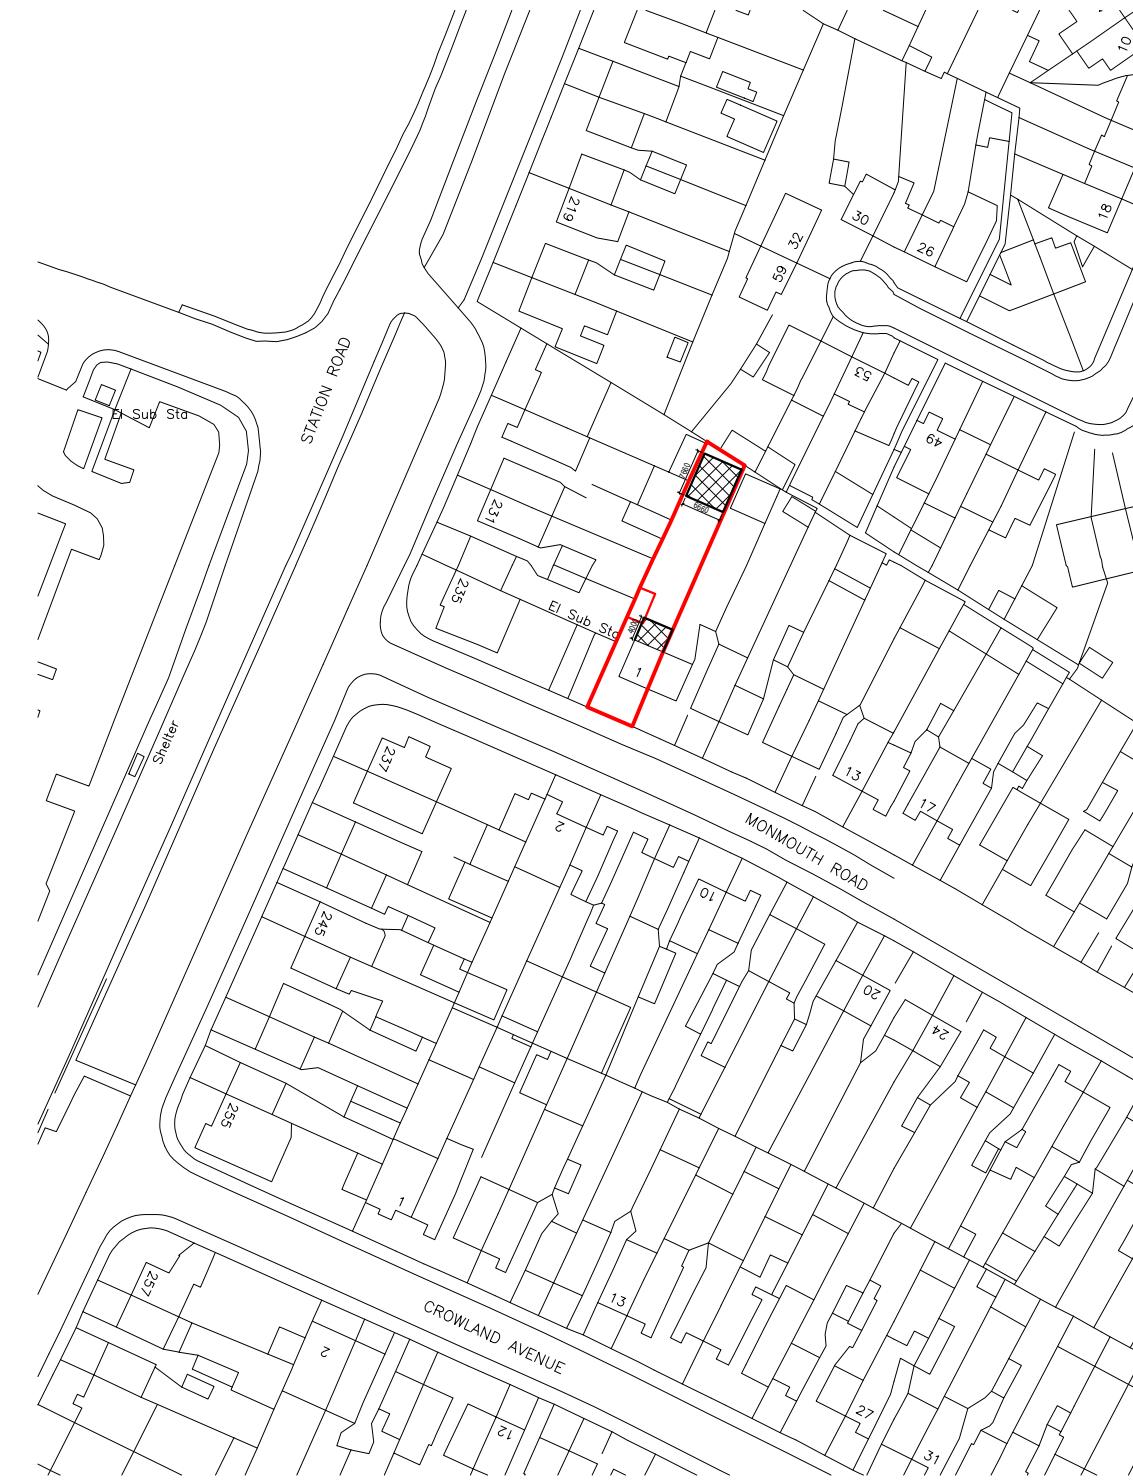

Site Location

A scale bar marked from 0 to 50 metres in increments of 10. Below the bar, the text 'metres 1:1250 scale' is written.

Dimensions to be verified on site
DO NOT SCALE FROM THIS DRAWING.
Any areas indicated on this drawing are for guidance only. No responsibility is taken for their accuracy.

This drawing is the property of **Design Workshop Consultant Ltd** Copyright is reserved by them and the drawing is issued on the condition that it is not copied, reproduced, retained or disclosed to any unauthorized person, either wholly or in part without the consent in writing of **Design Workshop Consultant Ltd**

Site Address:

1, Monmouth Road,
Hayes,
UB3 4JQ

Title:

Block and Location Plans

Scale: 1:500 1:1250

Paper Size: A3

Rev	Date	Comments
A	24/10/2022	Single storey rear extension reduce to 4m

Drawn By: MP
Job Ref: 22078
Date: July 2022
Drawing No. PL - 01 Rev A