

ons to be verified on site
T SCALE FROM THIS DRAWING.
as indicated on this drawing are for guidance
responsibility is taken for their accuracy.

owing is the property of **Design Workshop**
Int'l Ltd Copyright is reserved by them and
is issued on the condition that it is not
reproduced, retained or disclosed to any
authorized person, either wholly or in part without
written in writing of **Design Workshop**
Int'l Ltd

Address:

onmouth Road,
es,
S 4JQ



Proposed Outbuilding Plan & Variations

1:50, 1:100

Size: A3


Date	Comments
------	----------

Journal of Oral Rehabilitation 2006 33: 1033–1040

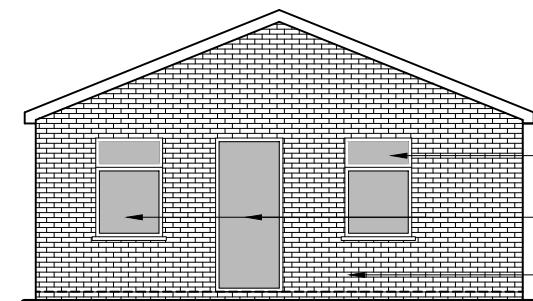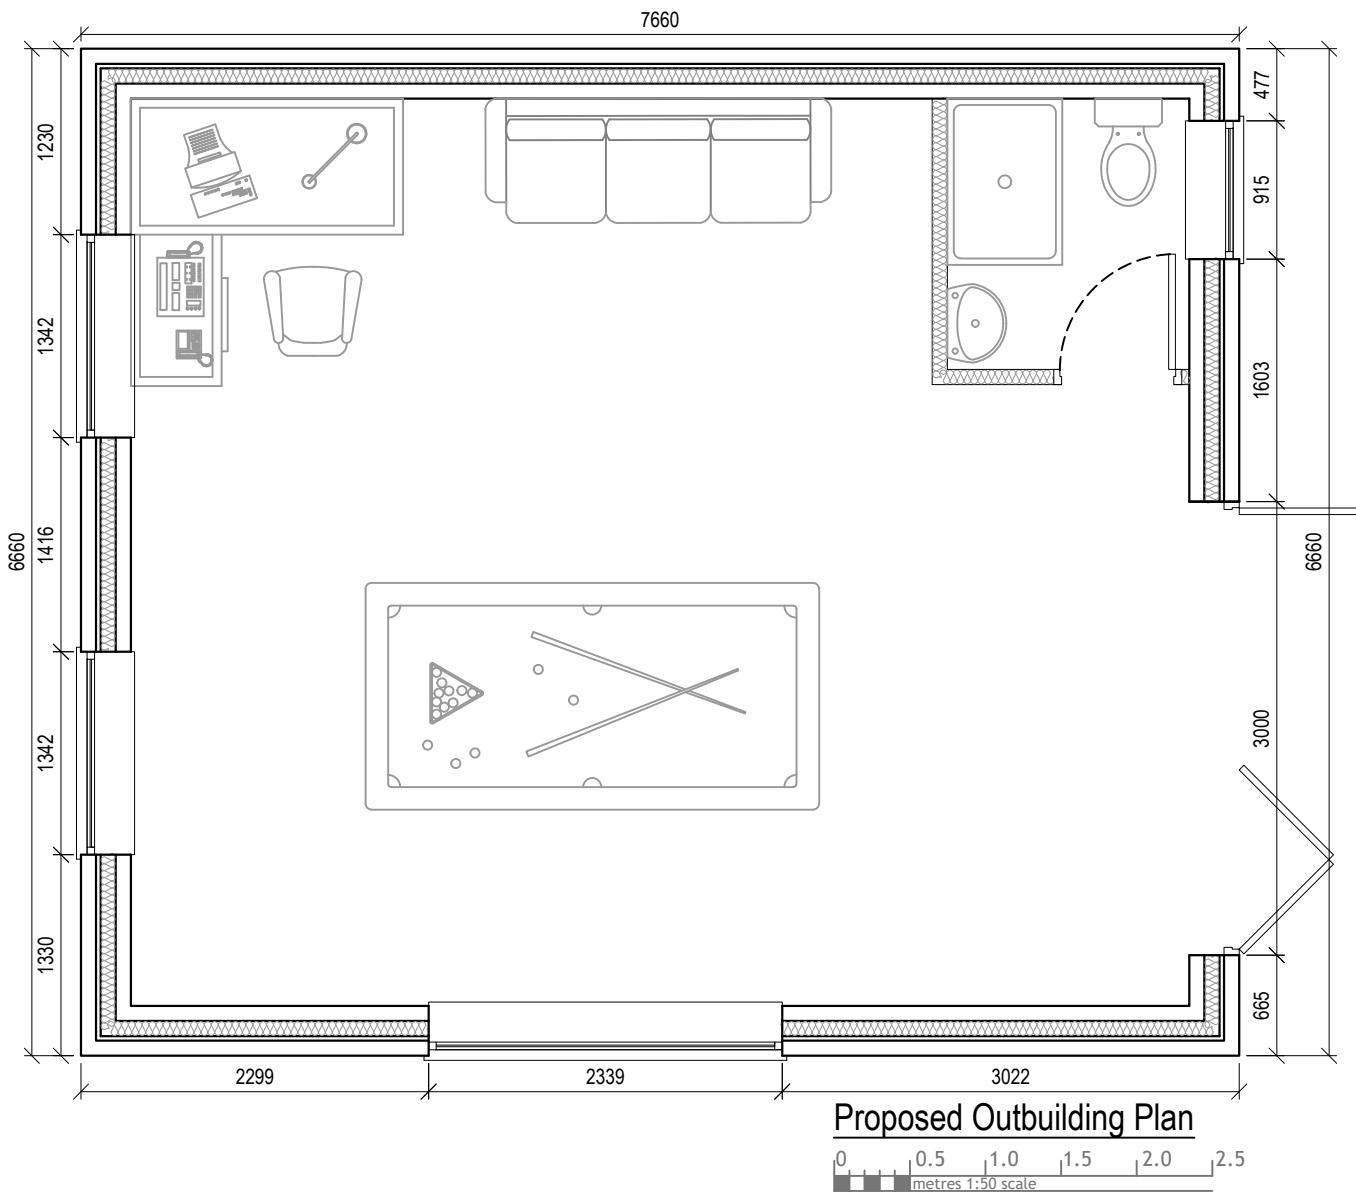


Front Elevation

A horizontal scale bar marked from 0 to 5. The scale is 1:100.

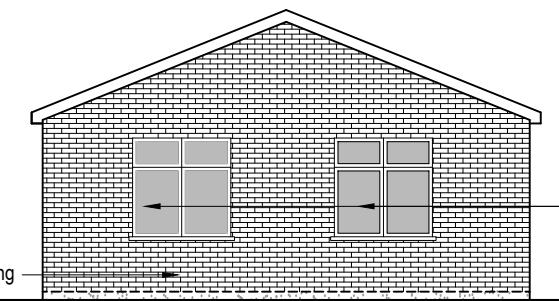

Rear Elevation

A scale bar marked from 0 to 5 in increments of 1. Below the scale, the text "metres 1:100 scale" is written.

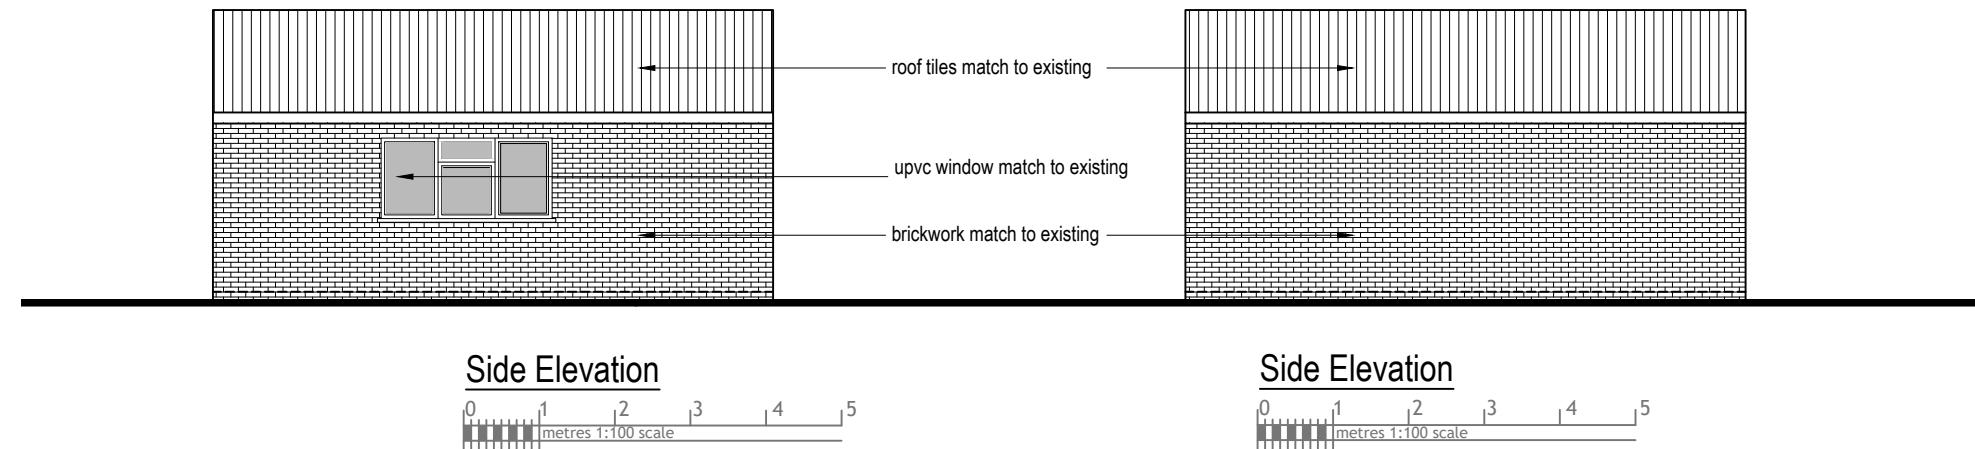


Drawn By: MP

Job Ref: 22078

Date: July 2022

Drawing No. PI-05

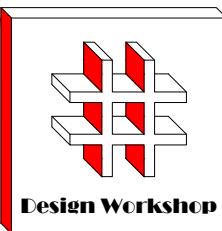

Design Workshop

Dimensions to be verified on site
DO NOT SCALE FROM THIS DRAWING.
Any areas indicated on this drawing are for guidance only. No responsibility is taken for their accuracy.

This drawing is the property of **Design Workshop Consultant Ltd**. Copyright reserved by them and the drawing is issued on the condition that it is not copied, reproduced, retained or disclosed to any unauthorized person, either wholly or in part without the consent in writing of **Design Workshop Consultant Ltd**.

Site Address:

1, Monmouth Road,
Hayes,
UB3 4JQ



Title:

Proposed Elevations


Scale: 1:100

Paper Size: A3

Rev Date Comments

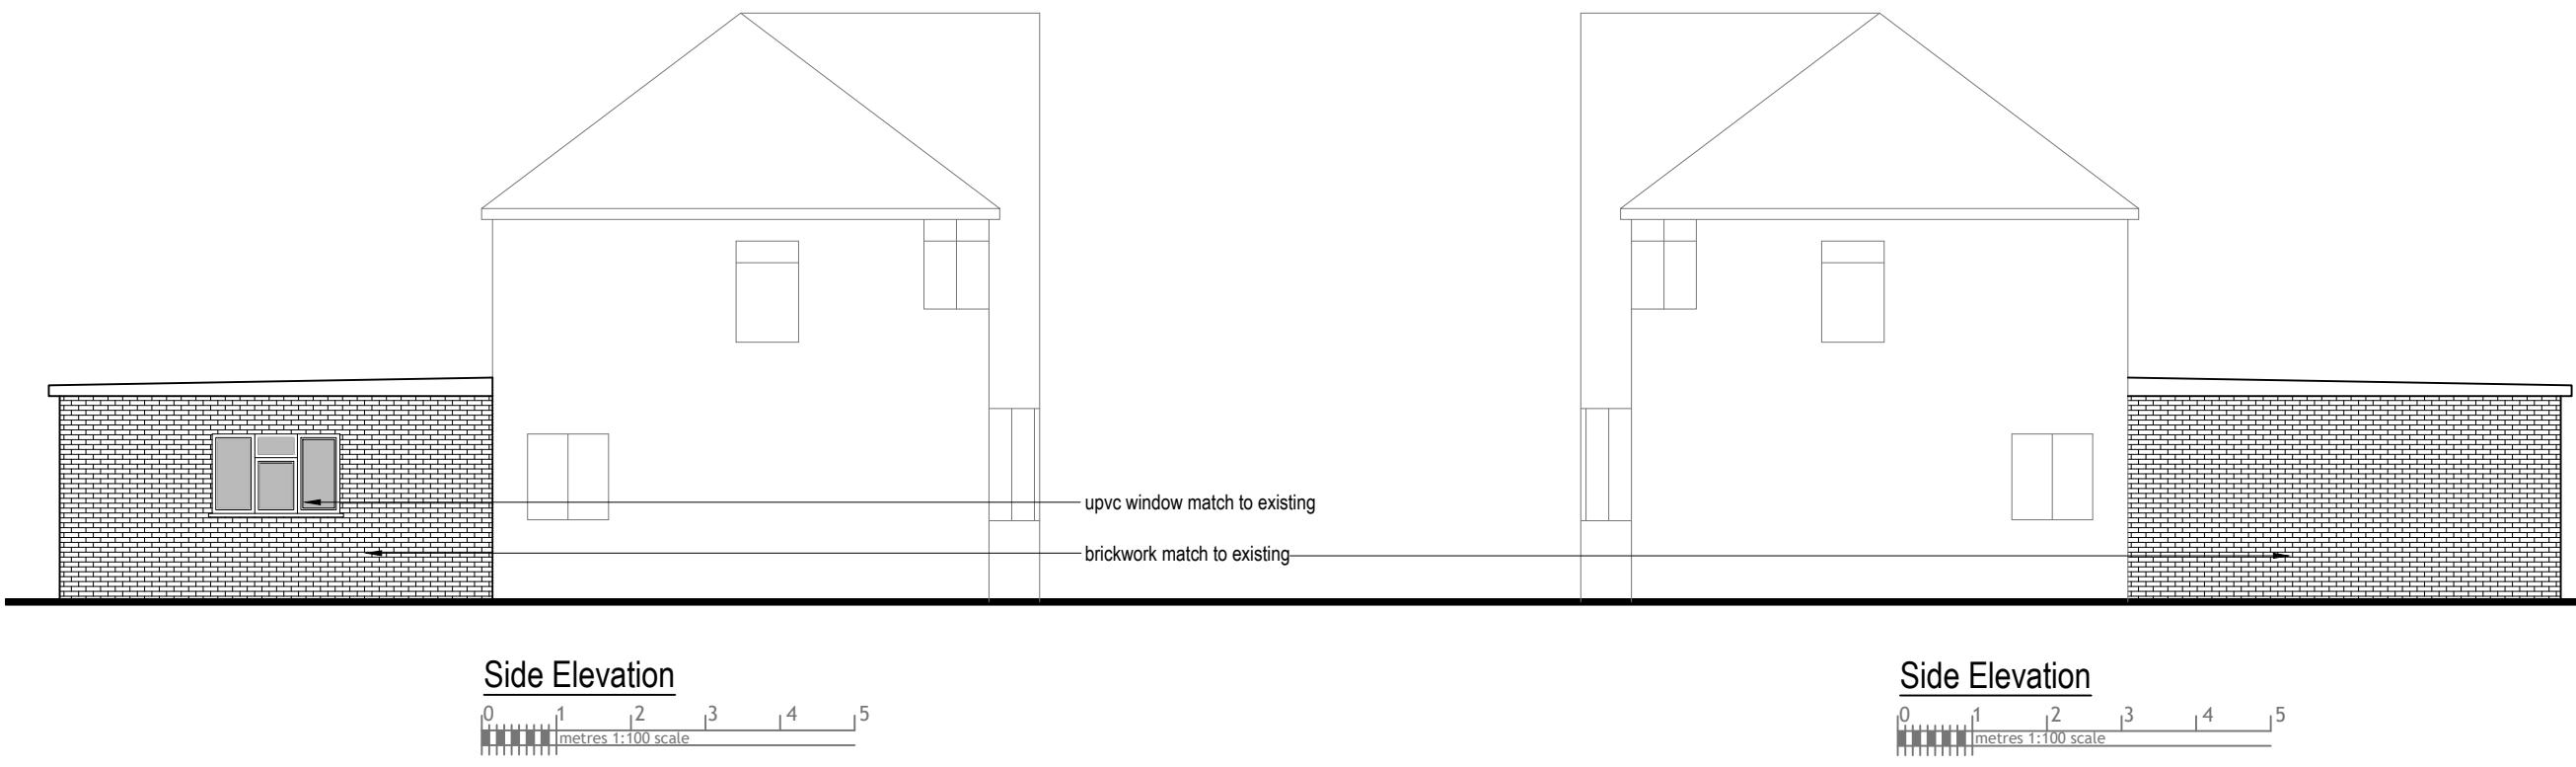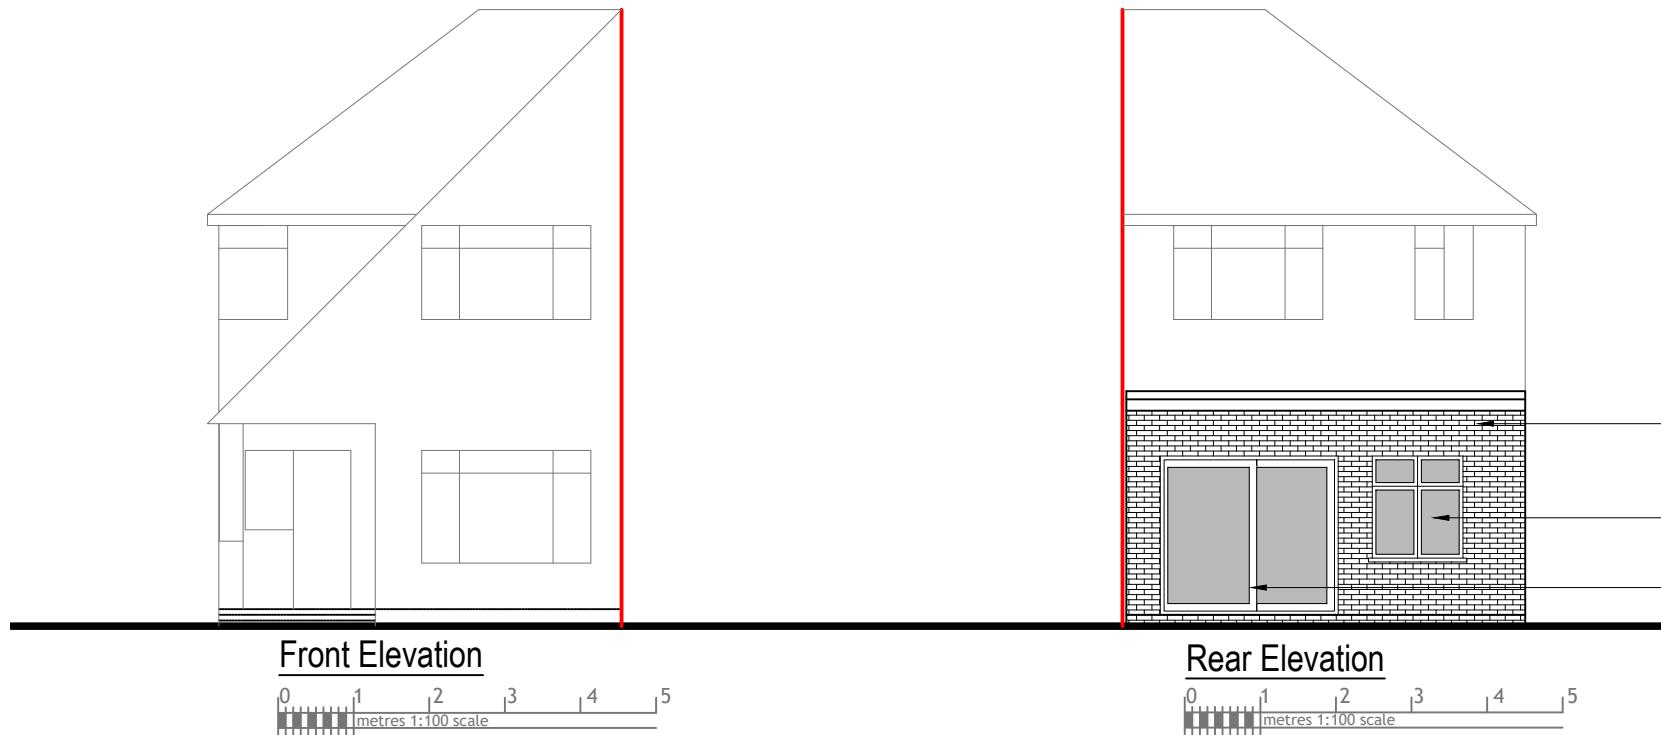

Drawn By: MP
Job Ref: 22078
Date: July 2022
Drawing No. PL - 04

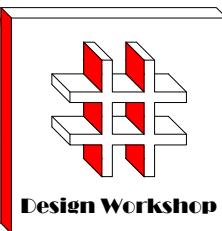

Design Workshop

Dimensions to be verified on site
DO NOT SCALE FROM THIS DRAWING.
Any areas indicated on this drawing are for guidance
only. No responsibility is taken for their accuracy.

This drawing is the property of **Design Workshop Consultant Ltd**. Copyright reserved by them and the drawing is issued on the condition that it is not copied, reproduced, retained or disclosed to any unauthorized person, either wholly or in part without the consent in writing of **Design Workshop Consultant Ltd**.

Site Address:

1, Monmouth Road,
Hayes,
UB3 4JQ


Title:

Existing Elevations

Scale: 1:50, 1:100

Paper Size: A3

Rev Date Comments

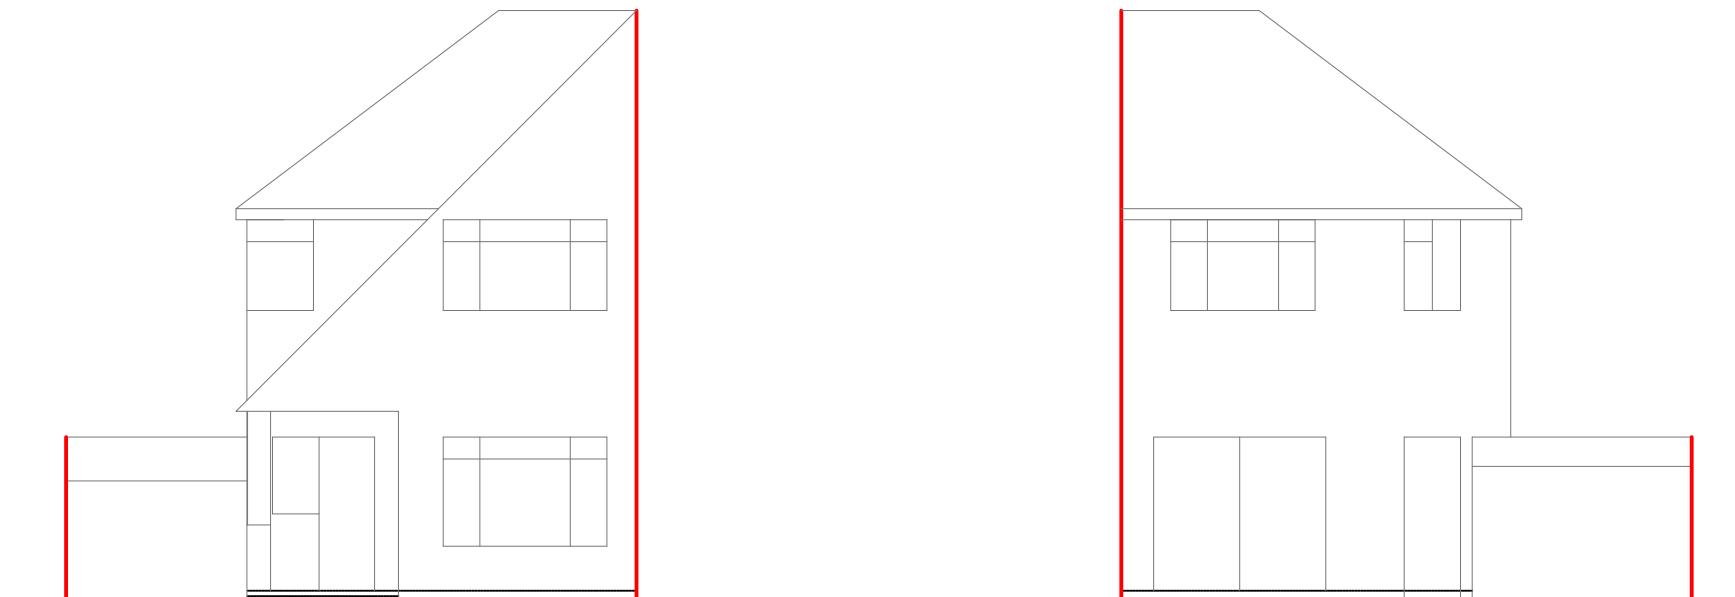

Front Elevation

0 1 2 3 4 5
metres 1:100 scale

Rear Elevation

0 1 2 3 4 5
metres 1:100 scale



Side Elevation

0 1 2 3 4 5
metres 1:100 scale

Side Elevation


0 1 2 3 4 5
metres 1:100 scale

Drawn By: MP

Job Ref: 22078

Date: July 2022

Drawing No. PL - 03

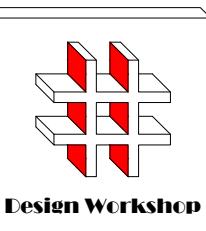

Design Workshop

Dimensions to be verified on site.
DO NOT SCALE FROM THIS DRAWING.
Any areas indicated on this drawing are for guidance only. No responsibility is taken for their accuracy.

This drawing is the property of **Design Workshop Consultant Ltd**. Copyright reserved by them and the drawing is issued on the condition that it is not copied, reproduced, retained or disclosed to any unauthorized person, either wholly or in part without the consent in writing of **Design Workshop Consultant Ltd**.

Site Address:

1, Monmouth Road,
Hayes,
UB3 4JQ

Title:

Existing & Proposed Ground Floor Plans


Scale: 1:50, 1:100

Paper Size: A3

Rev Date Comments

Existing Ground Floor Plan

0 1 2 3 4 5
metres 1:100 scale

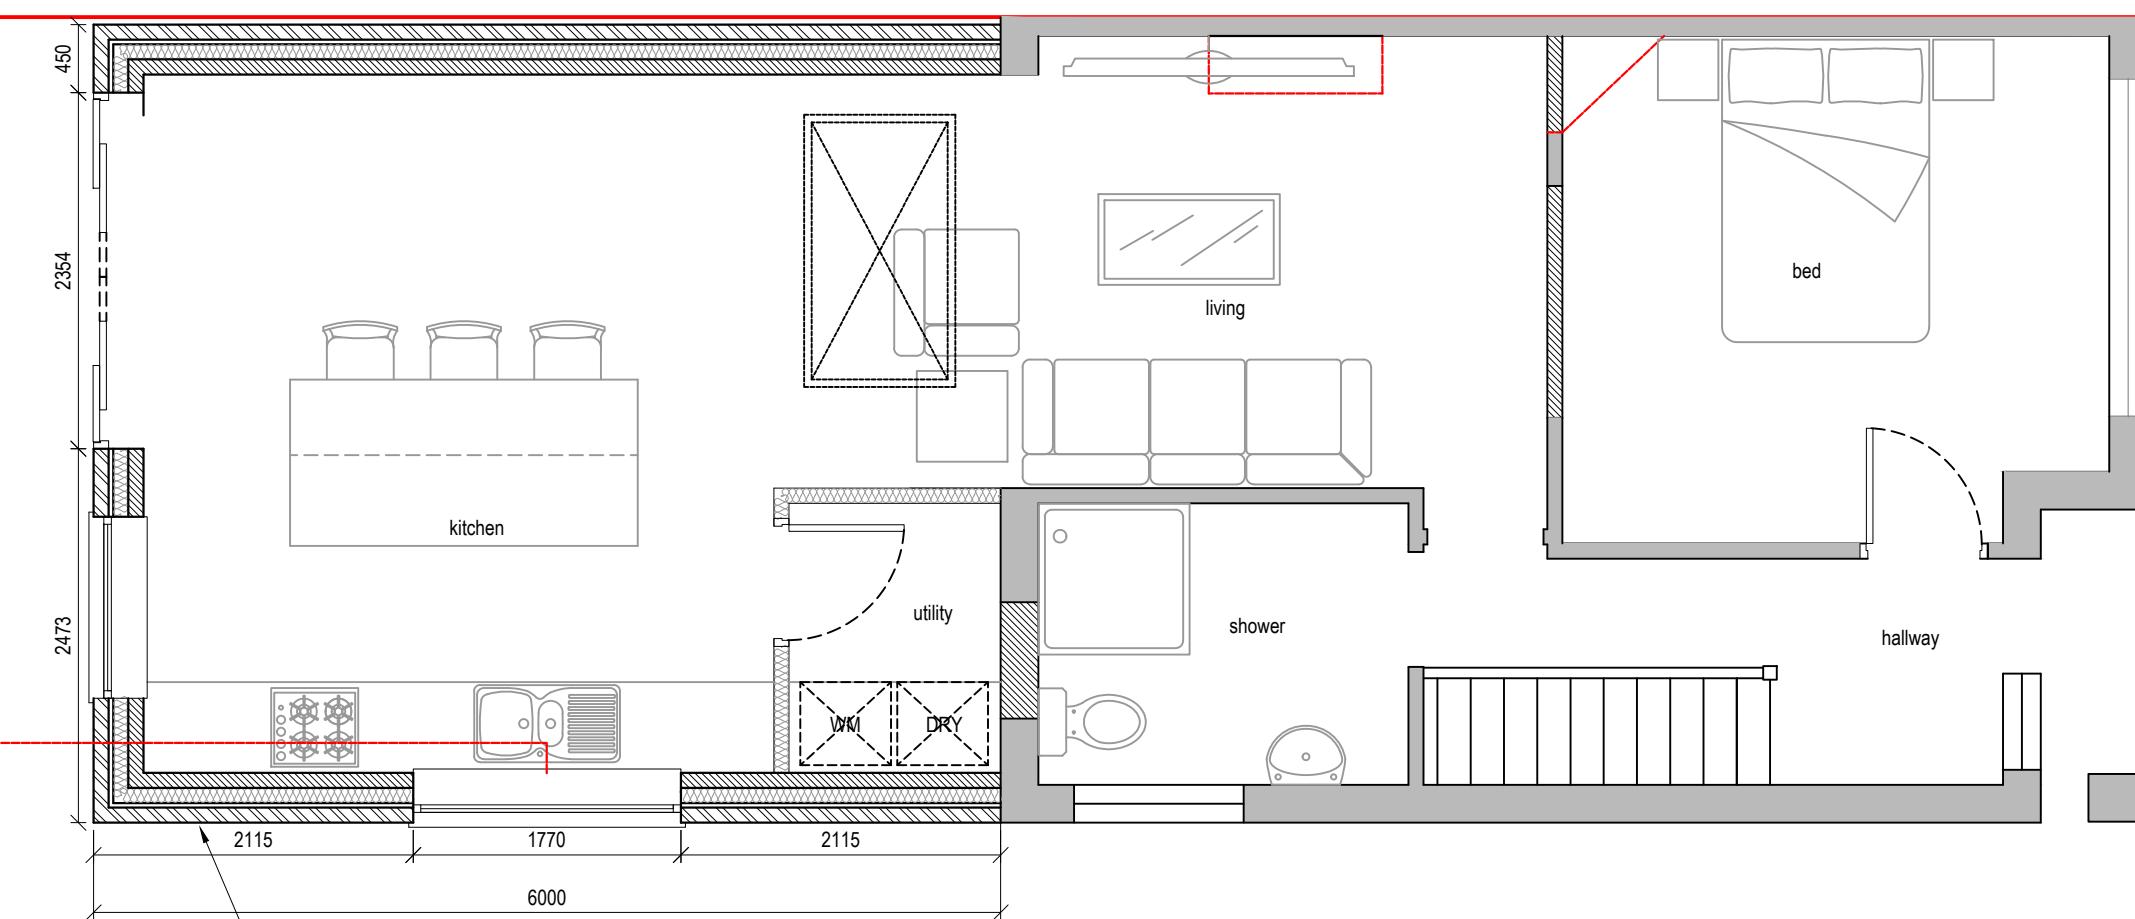

Proposed Ground Floor Plan


0 0.5 1.0 1.5 2.0 2.5
metres 1:50 scale

Drawn By: MP


Job Ref: 22078

Date: July 2022

Drawing No. PL - 02

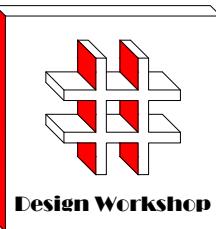

Proposed Extension

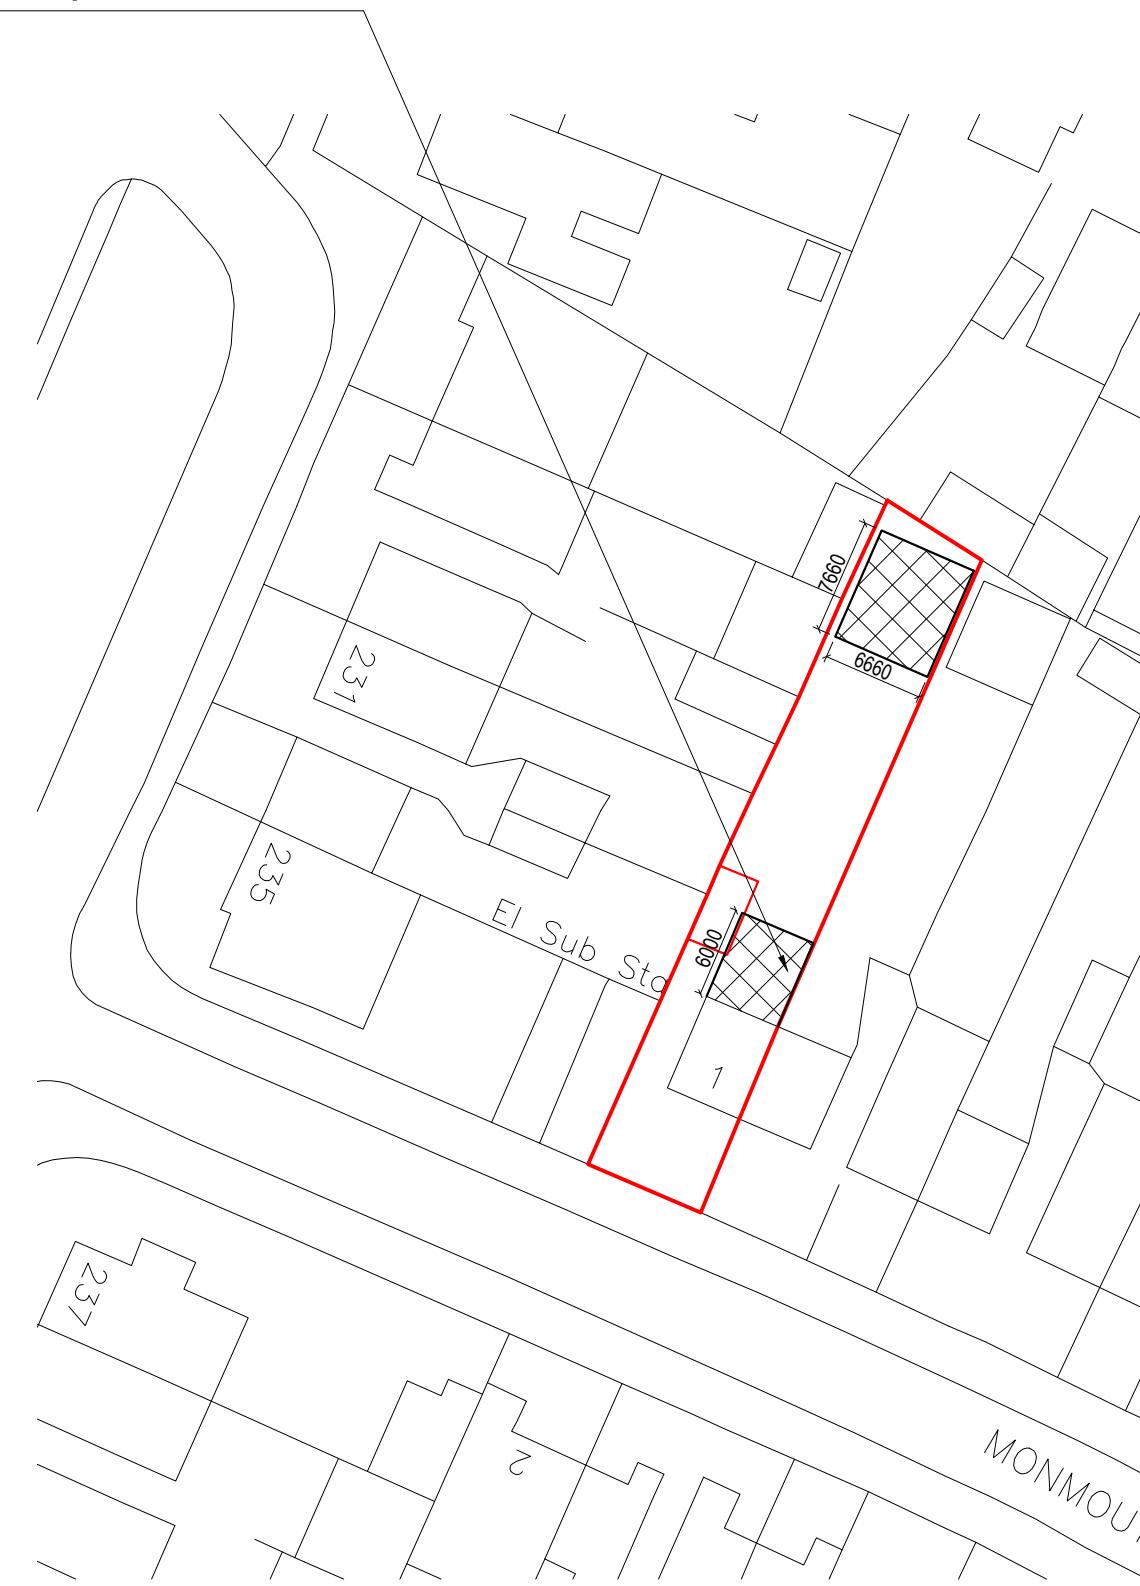

Block Plan

0 5 10 15 20 25
metres 1:500 scale

