




PROPOSED
FRONT ELEVATION

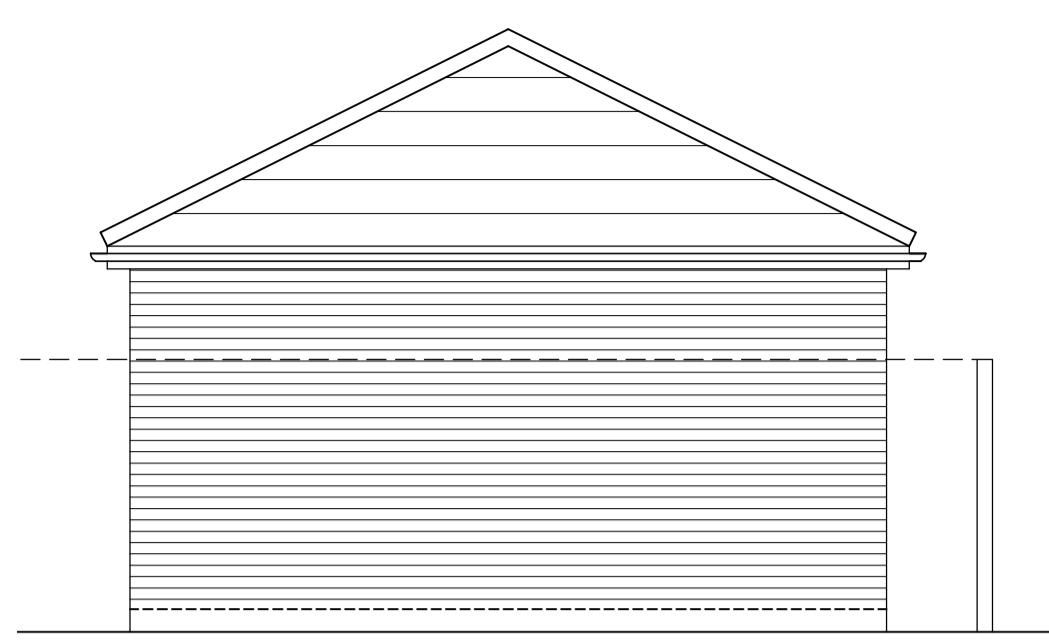


PROPOSED
SIDE ELEVATION

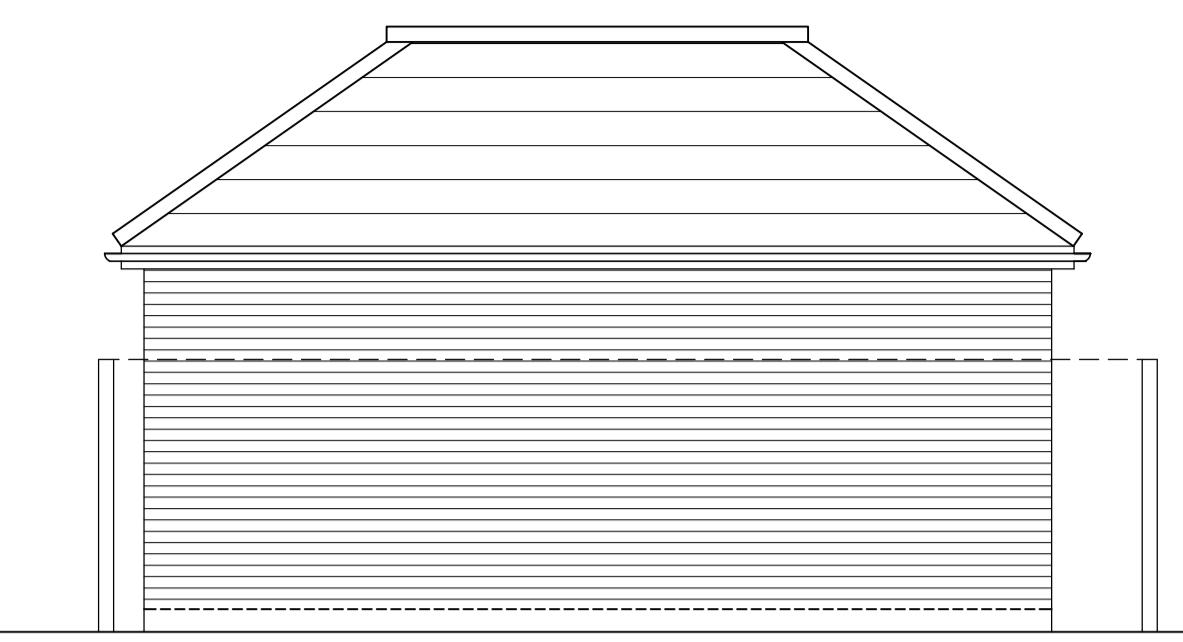


PROPOSED
REAR ELEVATION

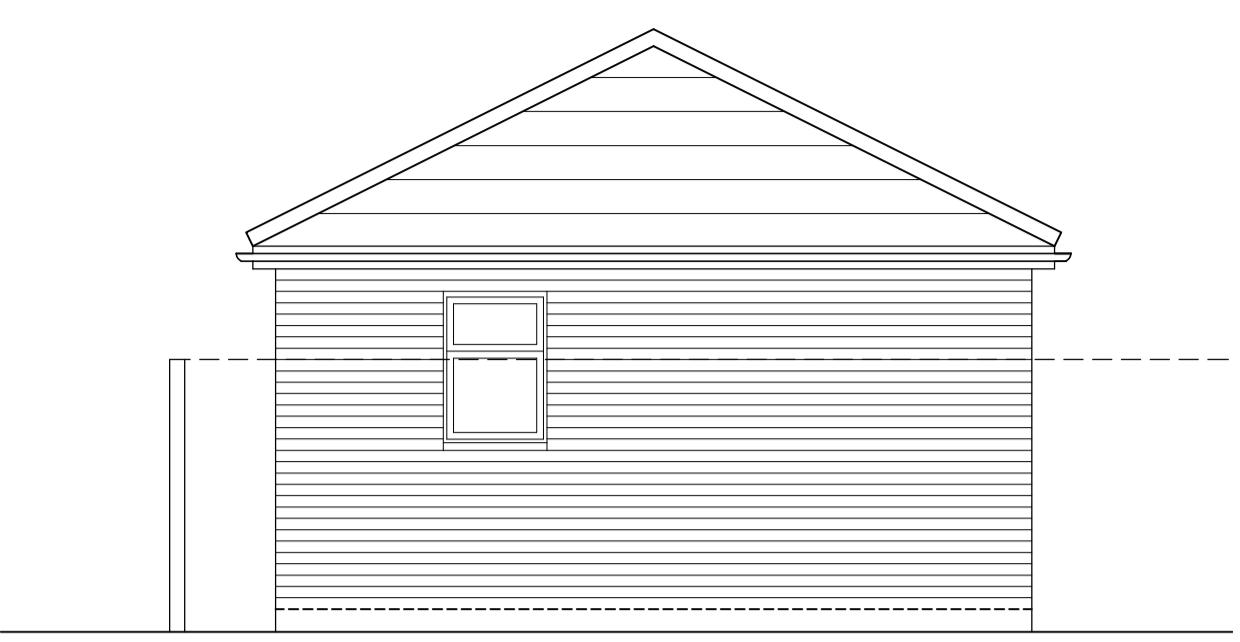

PROPOSED
SIDE ELEVATION

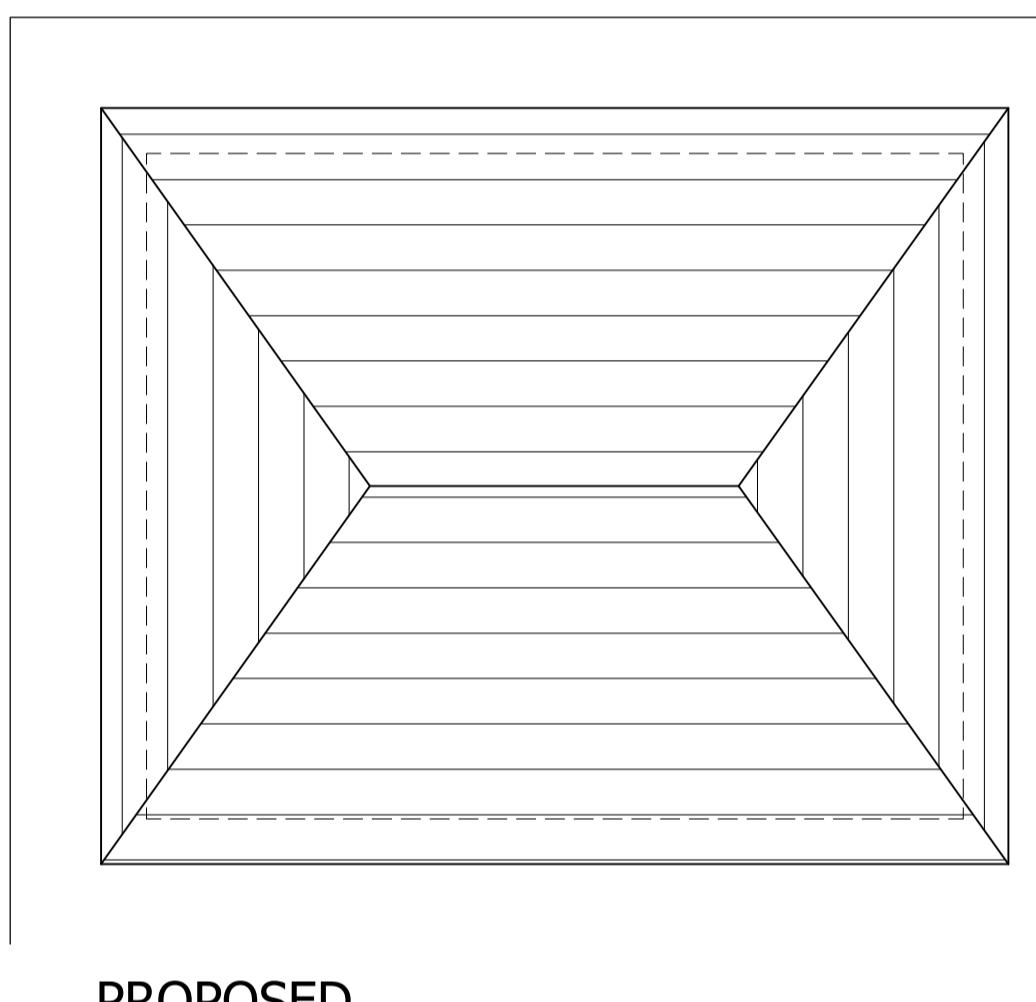

PROPOSED
ROOF FLOOR PLAN

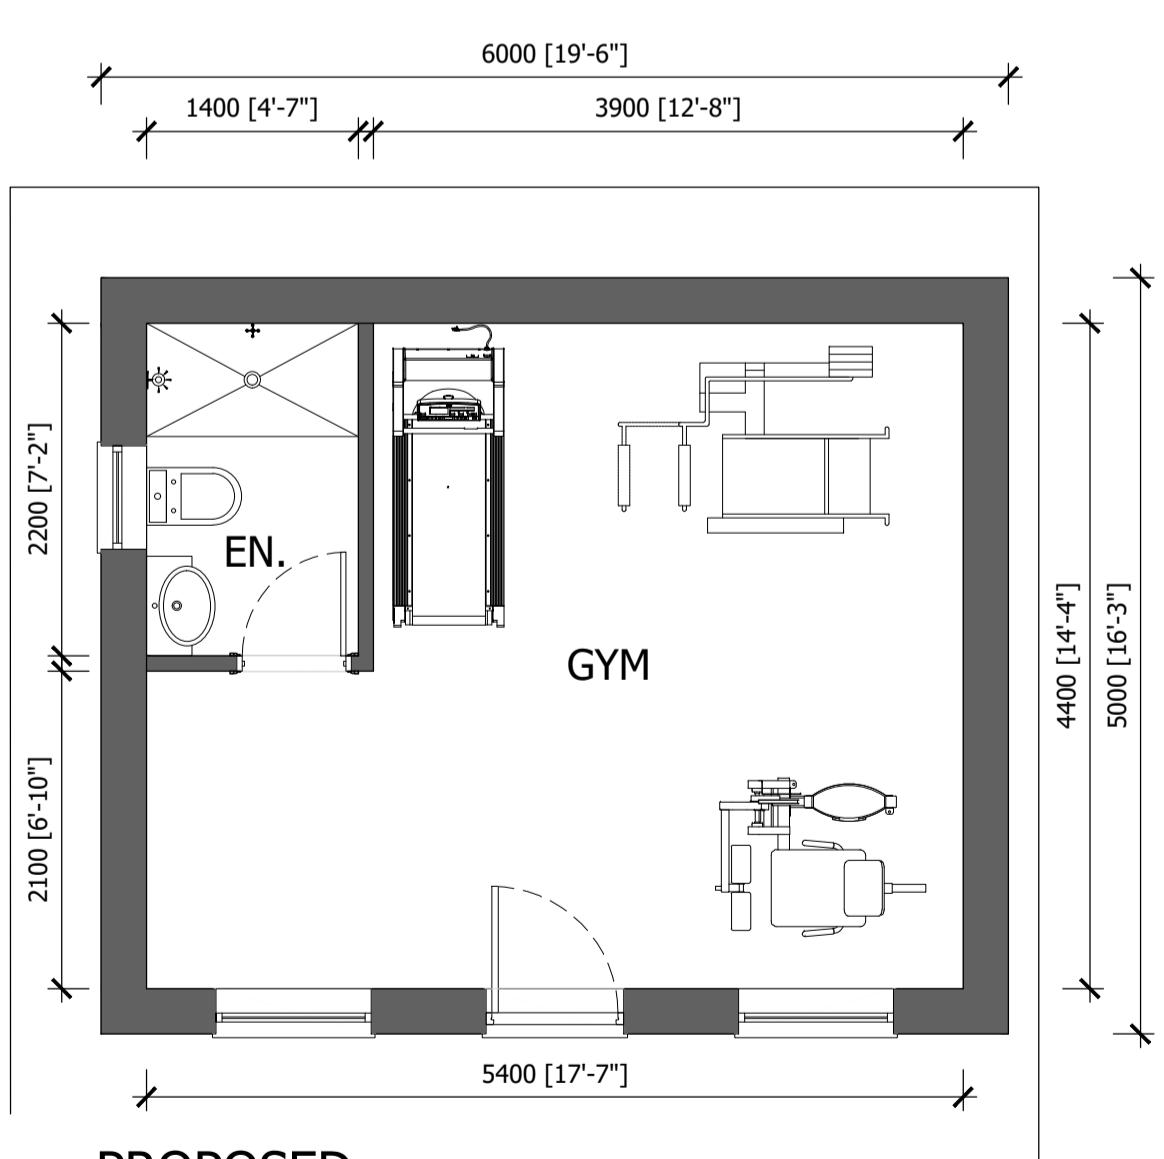


PROPOSED
GROUND FLOOR PLAN



LOCATION PLAN SCALE 1:1250

20 0 20 40 60 80 100 Metres

THIS DRAWING HAS BEEN PRODUCED FROM EMAP SITE ORDINANCE SURVEY MASTER MAP
Reproduction in whole or in part is prohibited without the prior permission of Ordnance Survey.

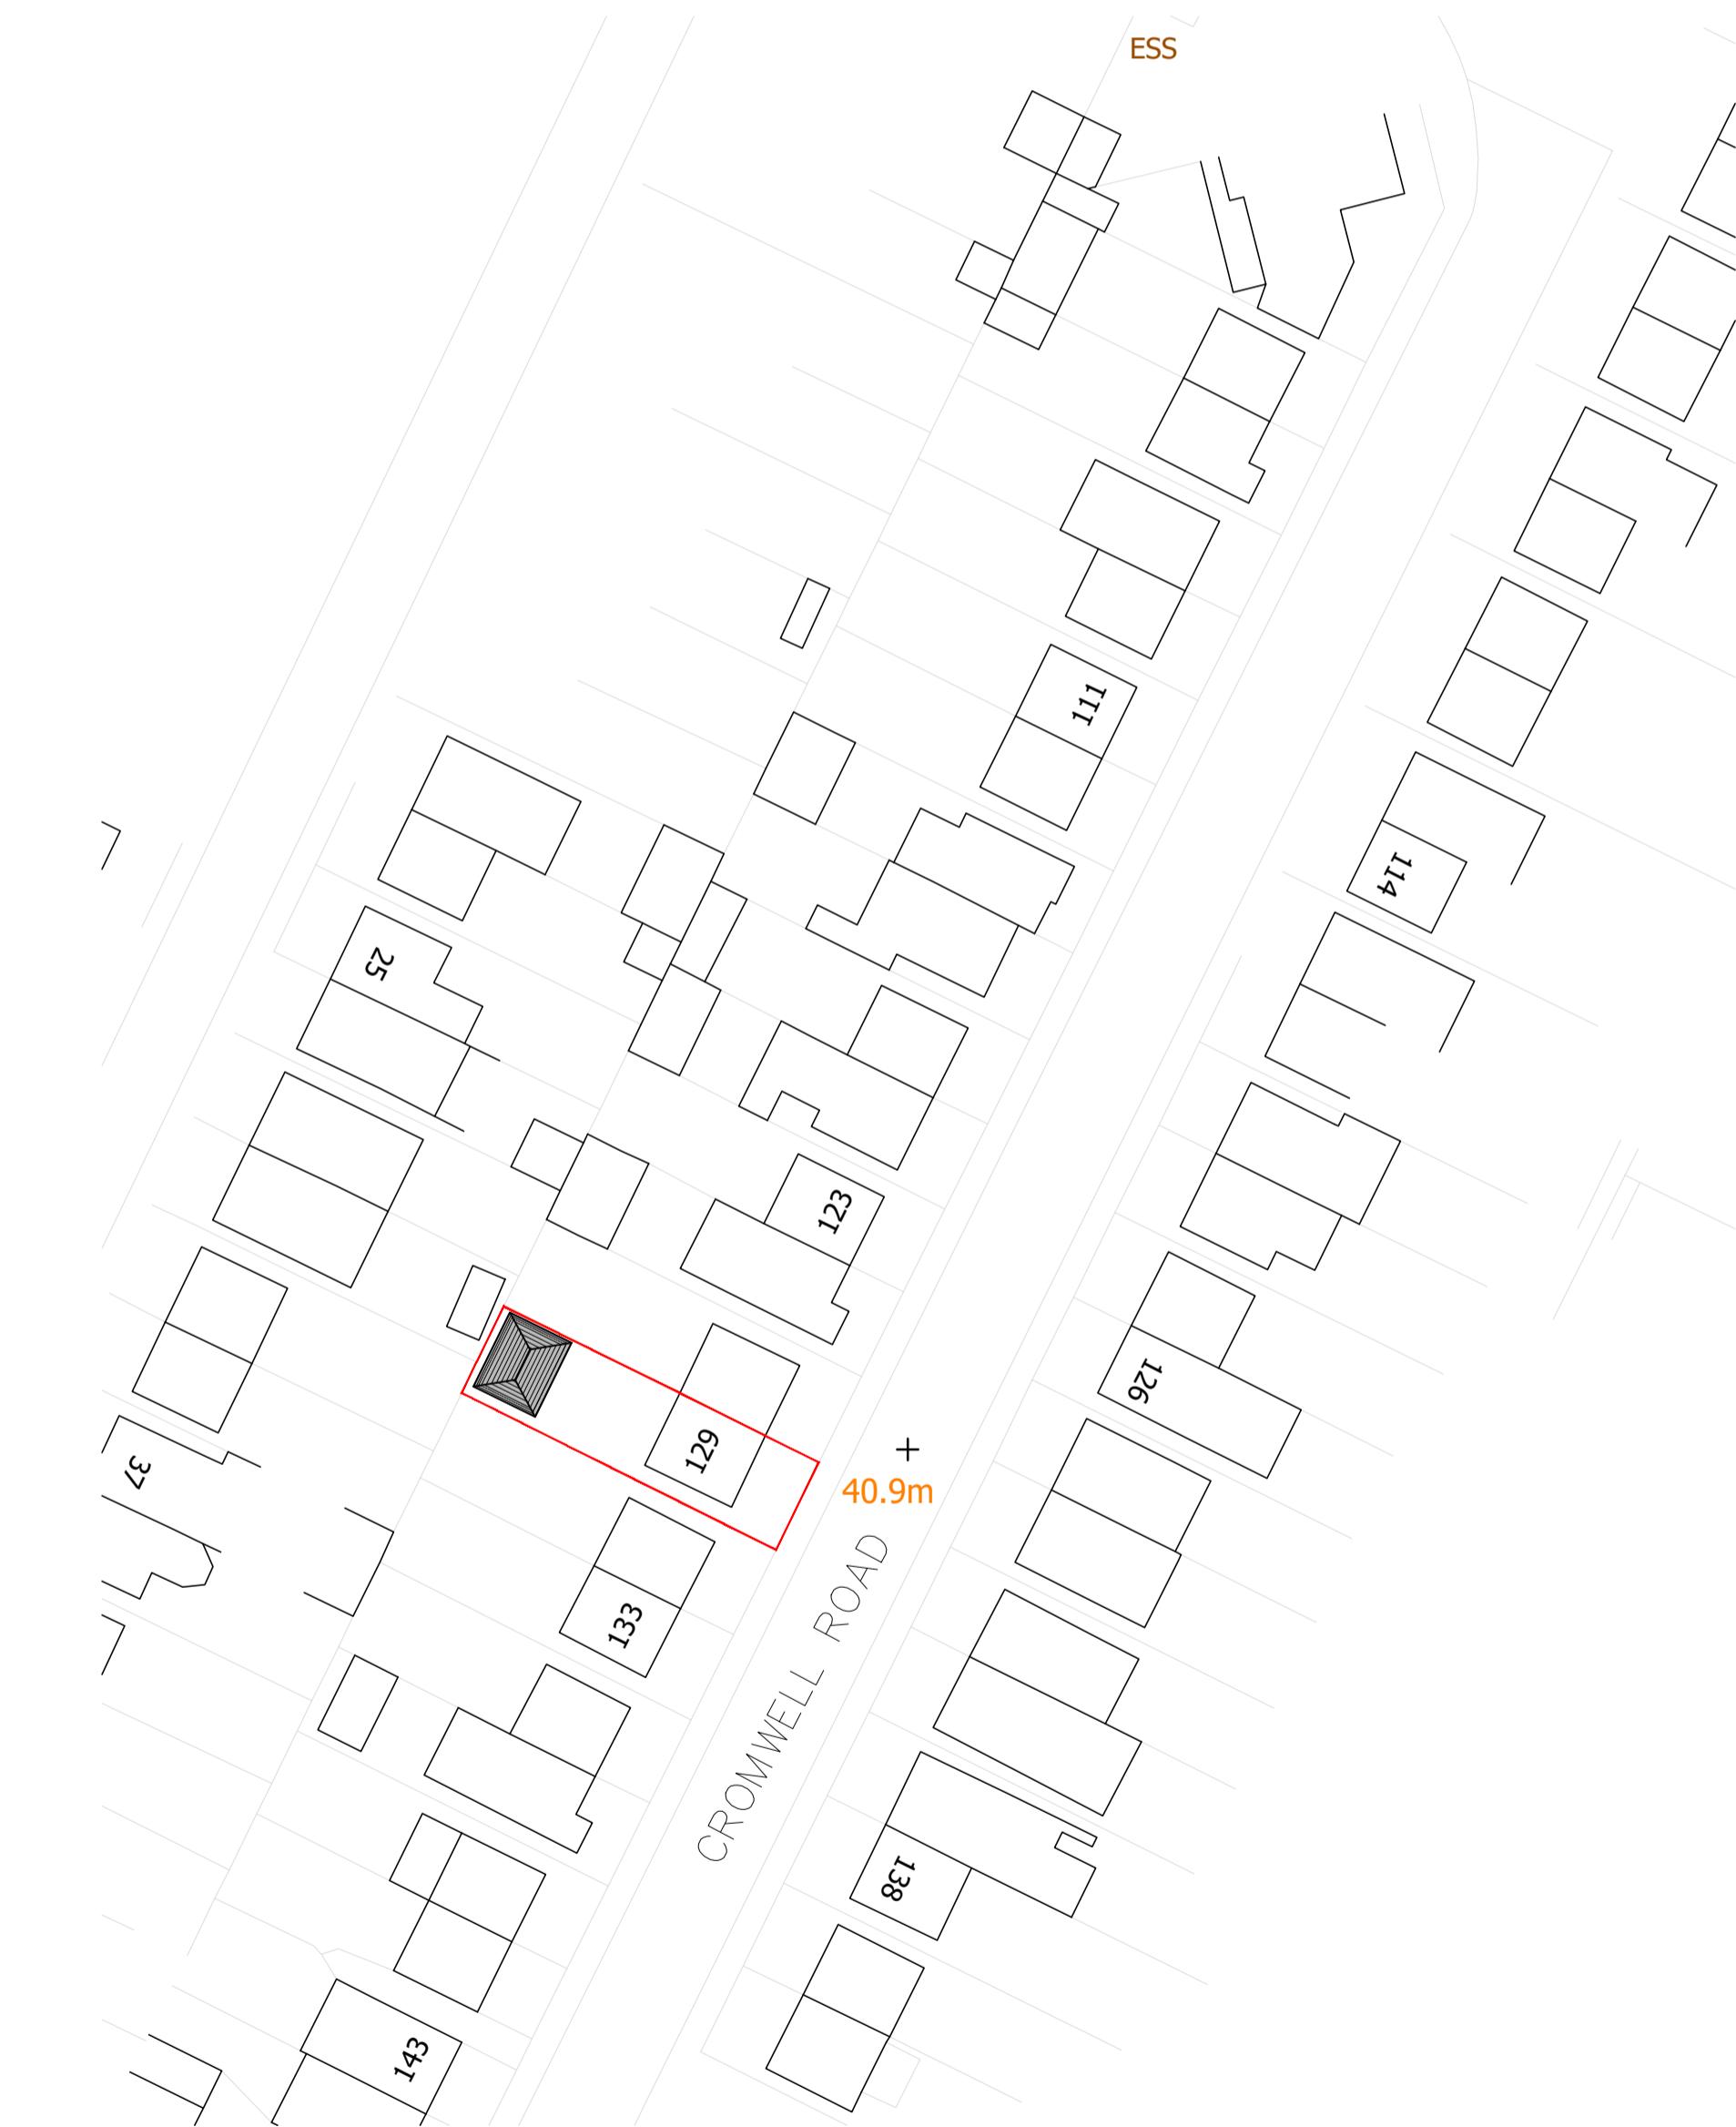

BLOCK PLAN SCALE 1:500

5 0 5 10 20 40 Metres

Reproduction in whole or in part is prohibited without the prior permission of Ordnance Survey.

Drawing No	Rev	DATE	Scale @ A1
OB-01	P1	13.07.22	1:50, 1:500 1:1250

Project
PROPOSED OUTBUILDING
AT 129 CROMWELL ROAD, HAYES
MIDDLESEX, UB3 2PU
Client Jasvinderjit sunner

ARCHIGRACE

Architectural Design, Planning & Building Regulations
info@archigrace.co.uk, Ph. 07411 - 235060, 01753 - 709800
www.archigrace.co.uk, Registration no. 08642485

Registered LABC Partner with
SLough BOrough COUNCIL

Project No	710
STAUS	PLANNING
OFFICE USE	UM
-	-
-	-

registered
LABC
Partner Authority Scheme