




PROPOSED FRONT ELEVATION

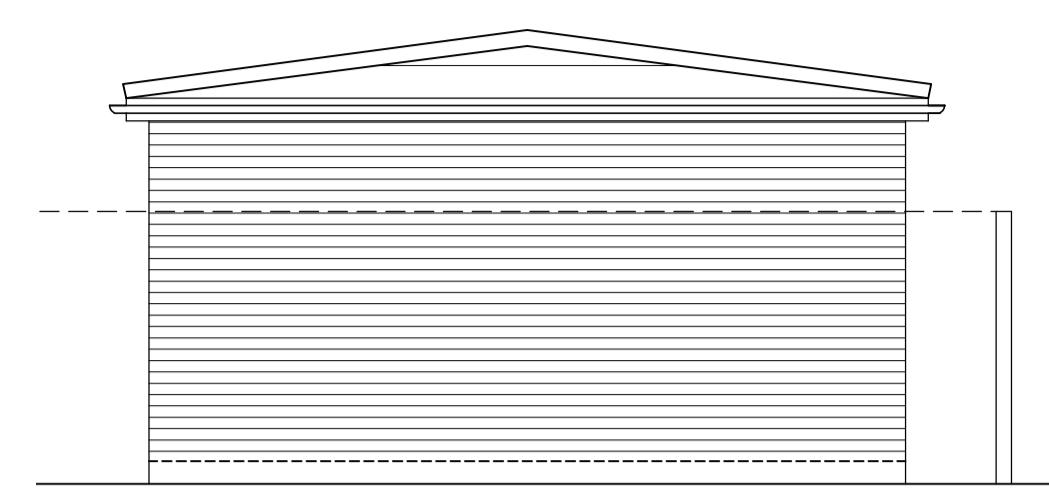


PROPOSED SIDE ELEVATION

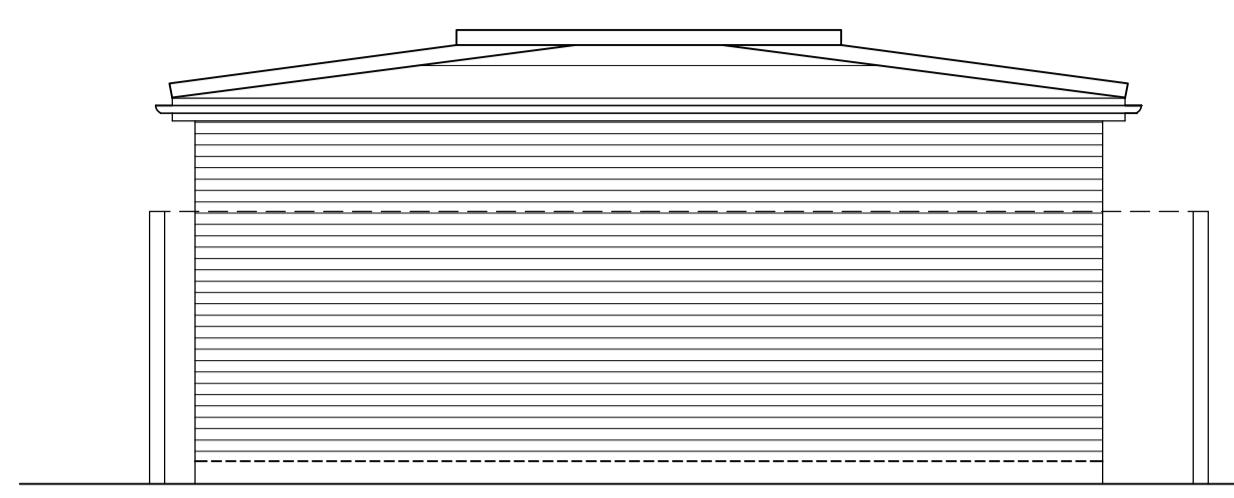


PROPOSED REAR ELEVATION

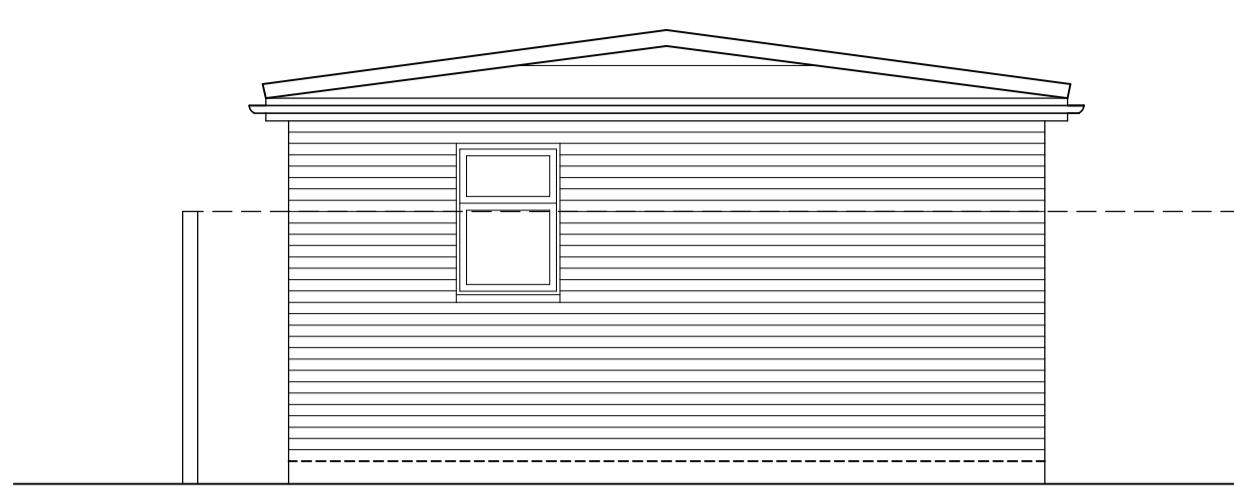

PROPOSED SIDE ELEVATION

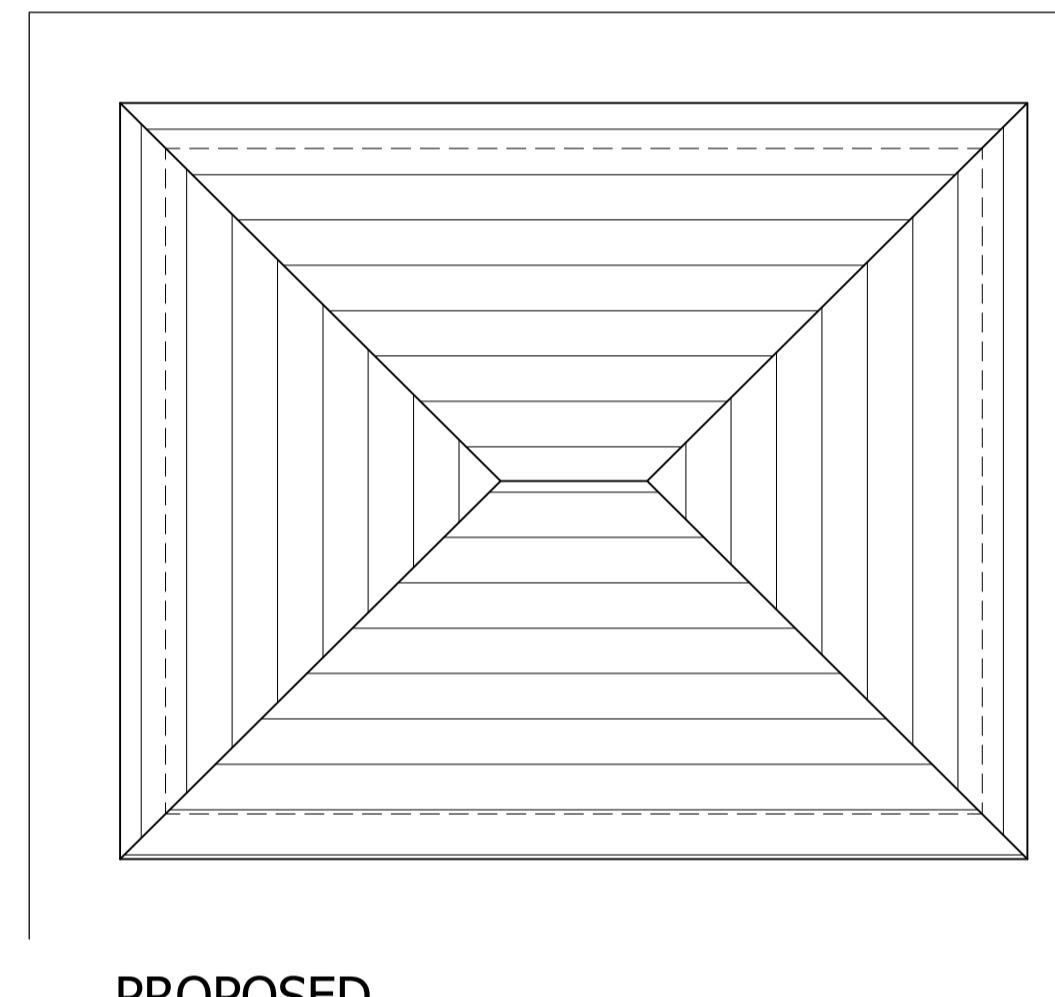

PROPOSED ROOF FLOOR PLAN

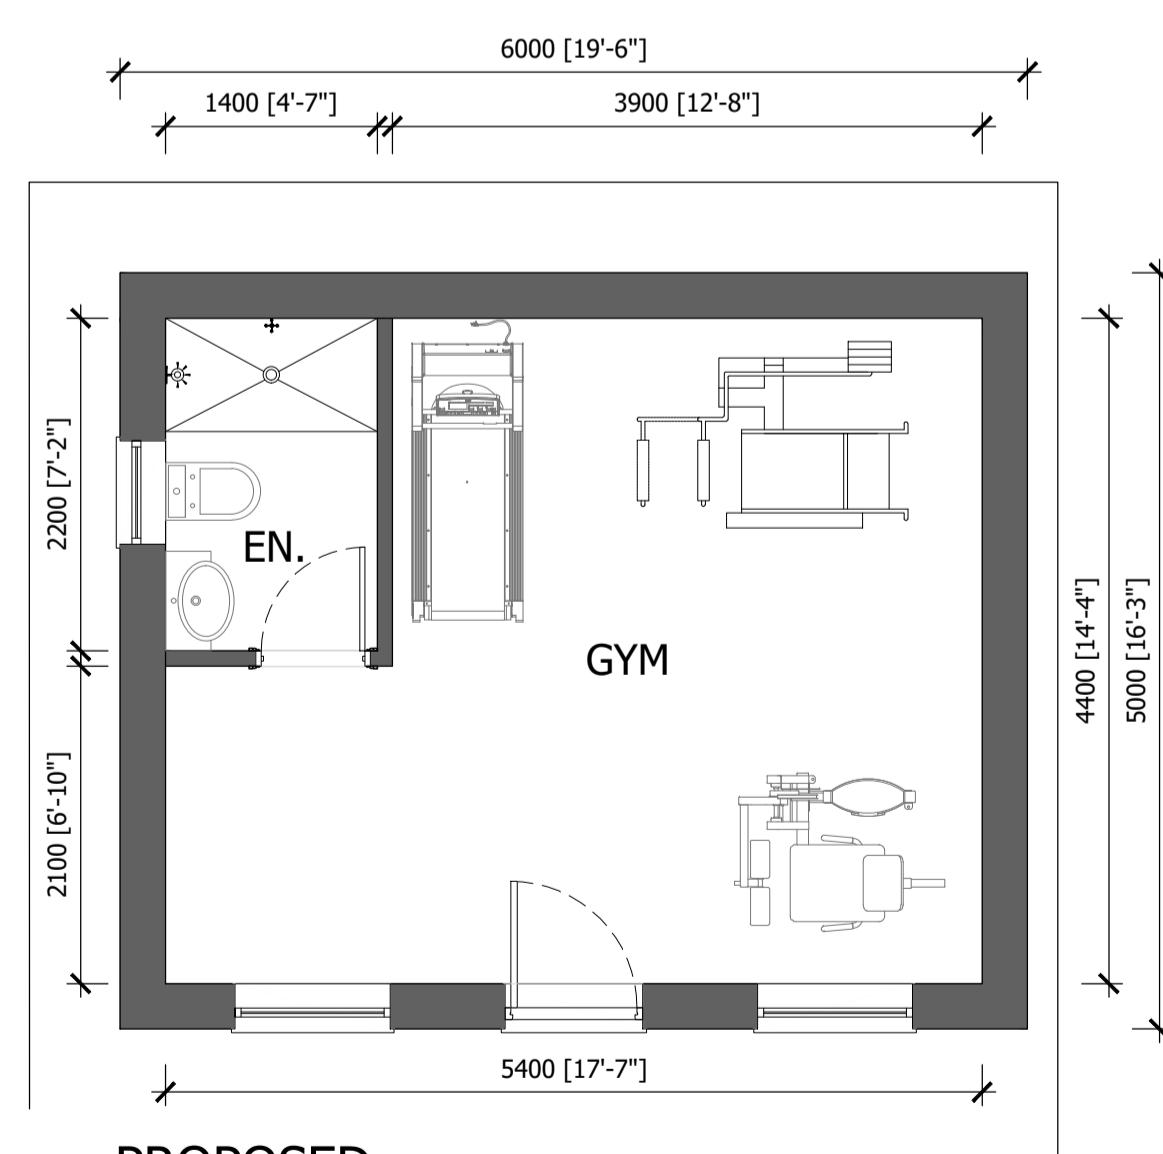


PROPOSED GROUND FLOOR PLAN



LOCATION PLAN

SCALE 1=1250

THIS DRAWING HAS BEEN PRODUCED FROM EMAP SITE ORDINANCE SURVEY MASTER MAP
Reproduction in whole or in part is prohibited without the prior permission of Ordnance Survey.

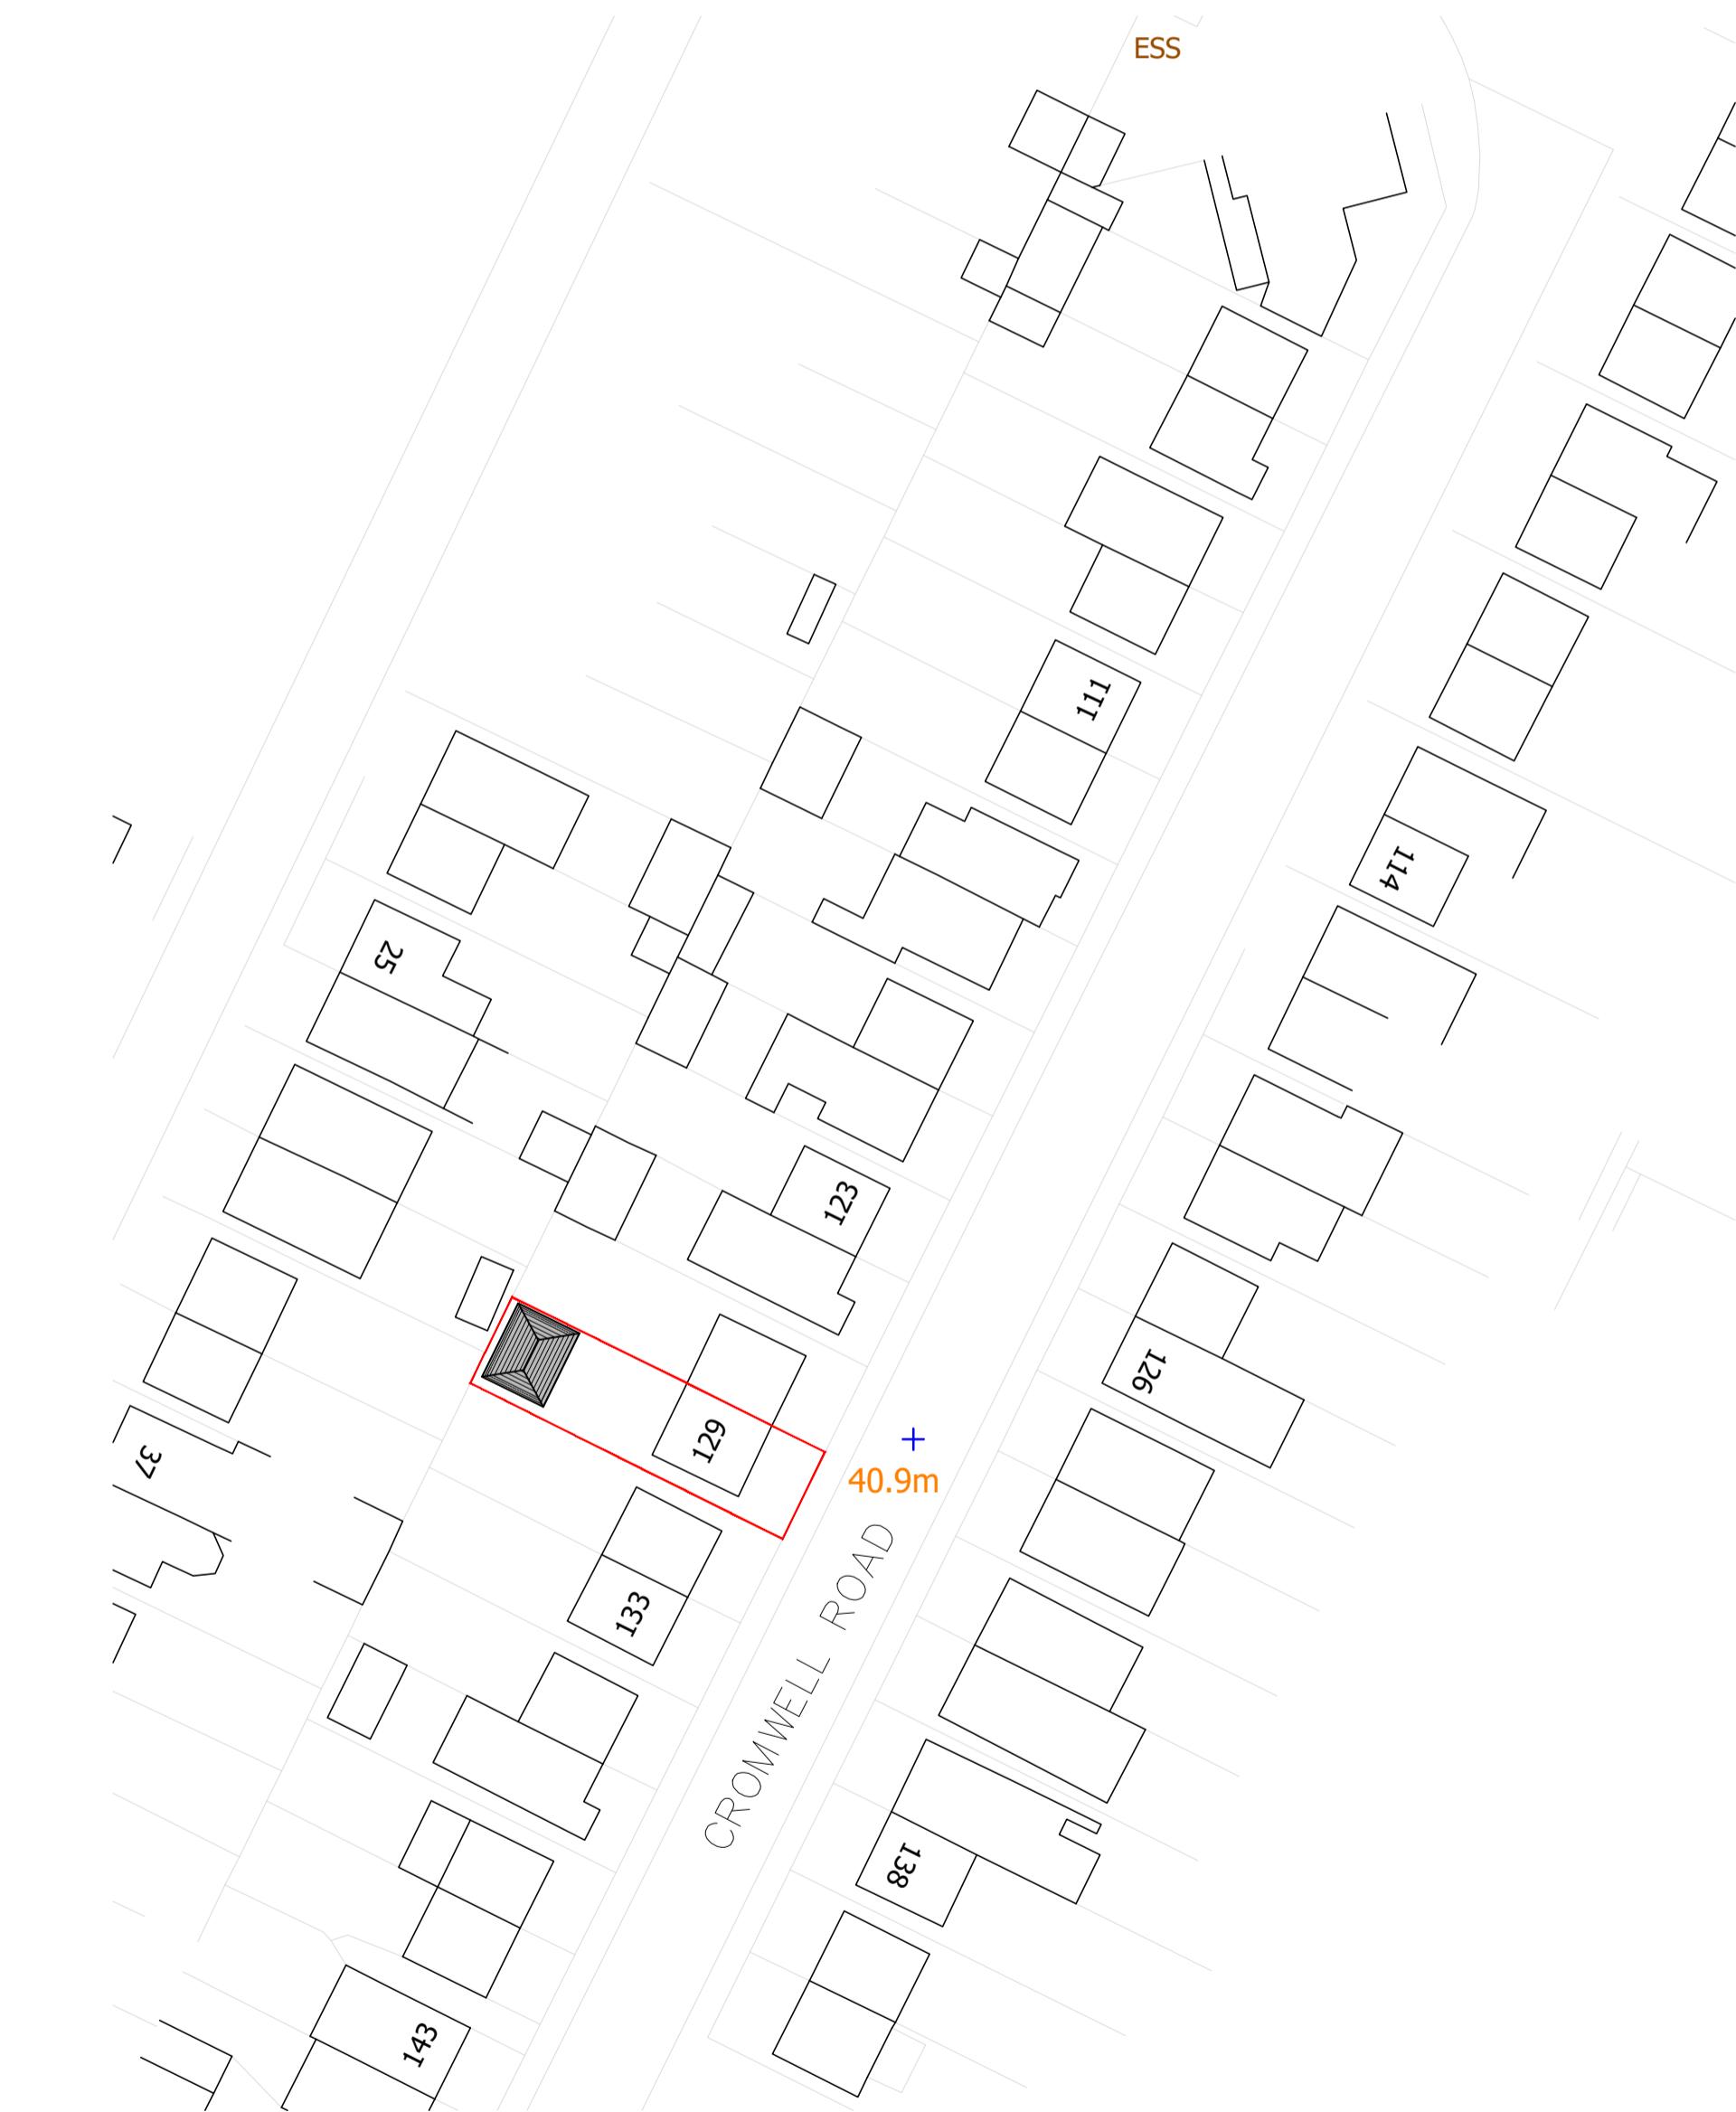

BLOCK PLAN

SCALE 1=500

Reproduction in whole or in part is prohibited without the prior permission of Ordnance Survey.

Drawing No	Rev	DATE	Scale @ A1
OB-01	P3	12.10.22	1:50, 1:500 1:1250

Project
**PROPOSED OUTBUILDING
AT 129 CROMWELL ROAD ,HAYES
MIDDLESEX, UB3 2PU**
Client Jasvinderjit singher

ARCHIGRACE

ARCHIGRACE

Architectural Design, Planning & Building Regulations
info@archigrace.co.uk, Ph. 07411 - 235060, 01753 - 709800

Registered LABC Partner with
SLough BOROUGH COUNCIL



Project No
710
STAUS
PLANNING
OFFICE USE
UM
-
-