






EXISTING
FRONT ELEVATION

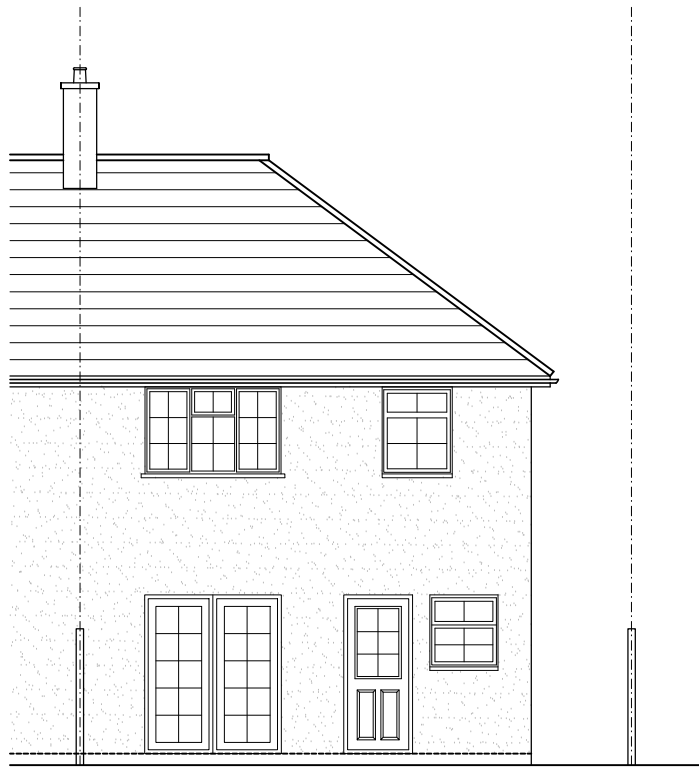

EXISTING
REAR ELEVATION

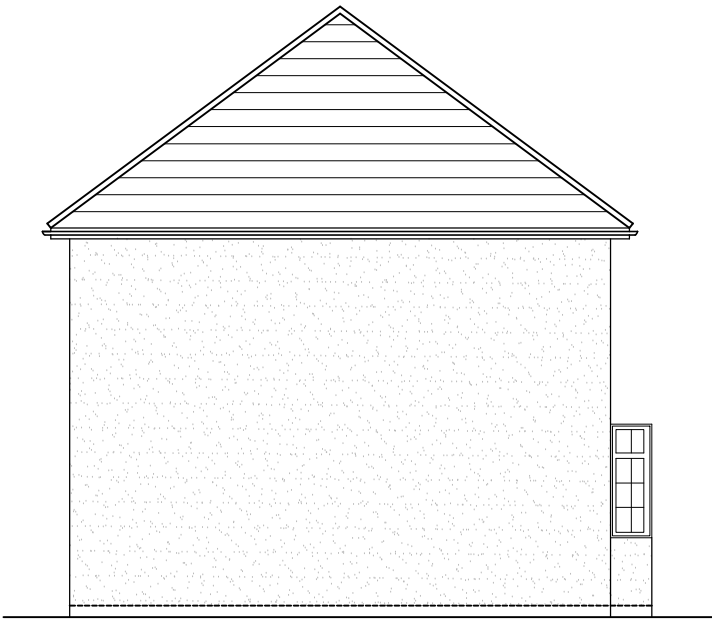

EXISTING
SIDE ELEVATION

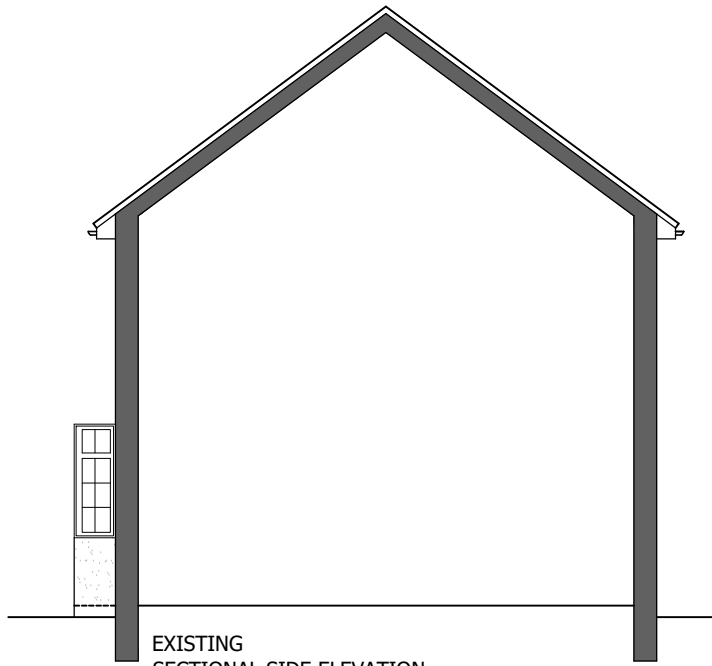

EXISTING
SECTIONAL SIDE ELEVATION




PROPOSED
FRONT ELEVATION
(SAME AS EXISTING)




PROPOSED
REAR ELEVATION



PROPOSED
SIDE ELEVATION

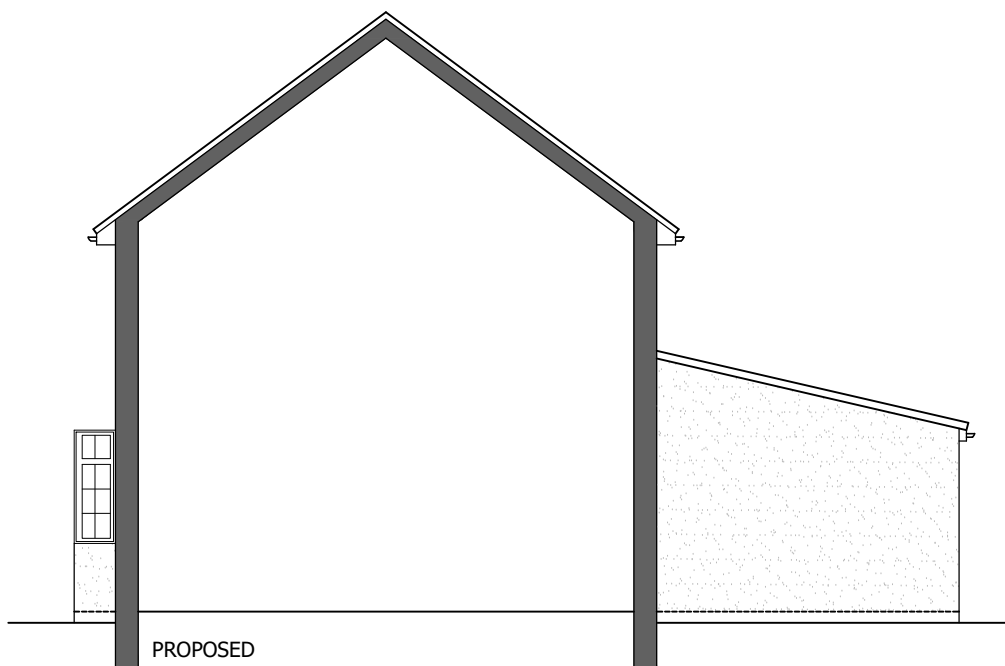

PROPOSED
SECTIONAL SIDE ELEVATION

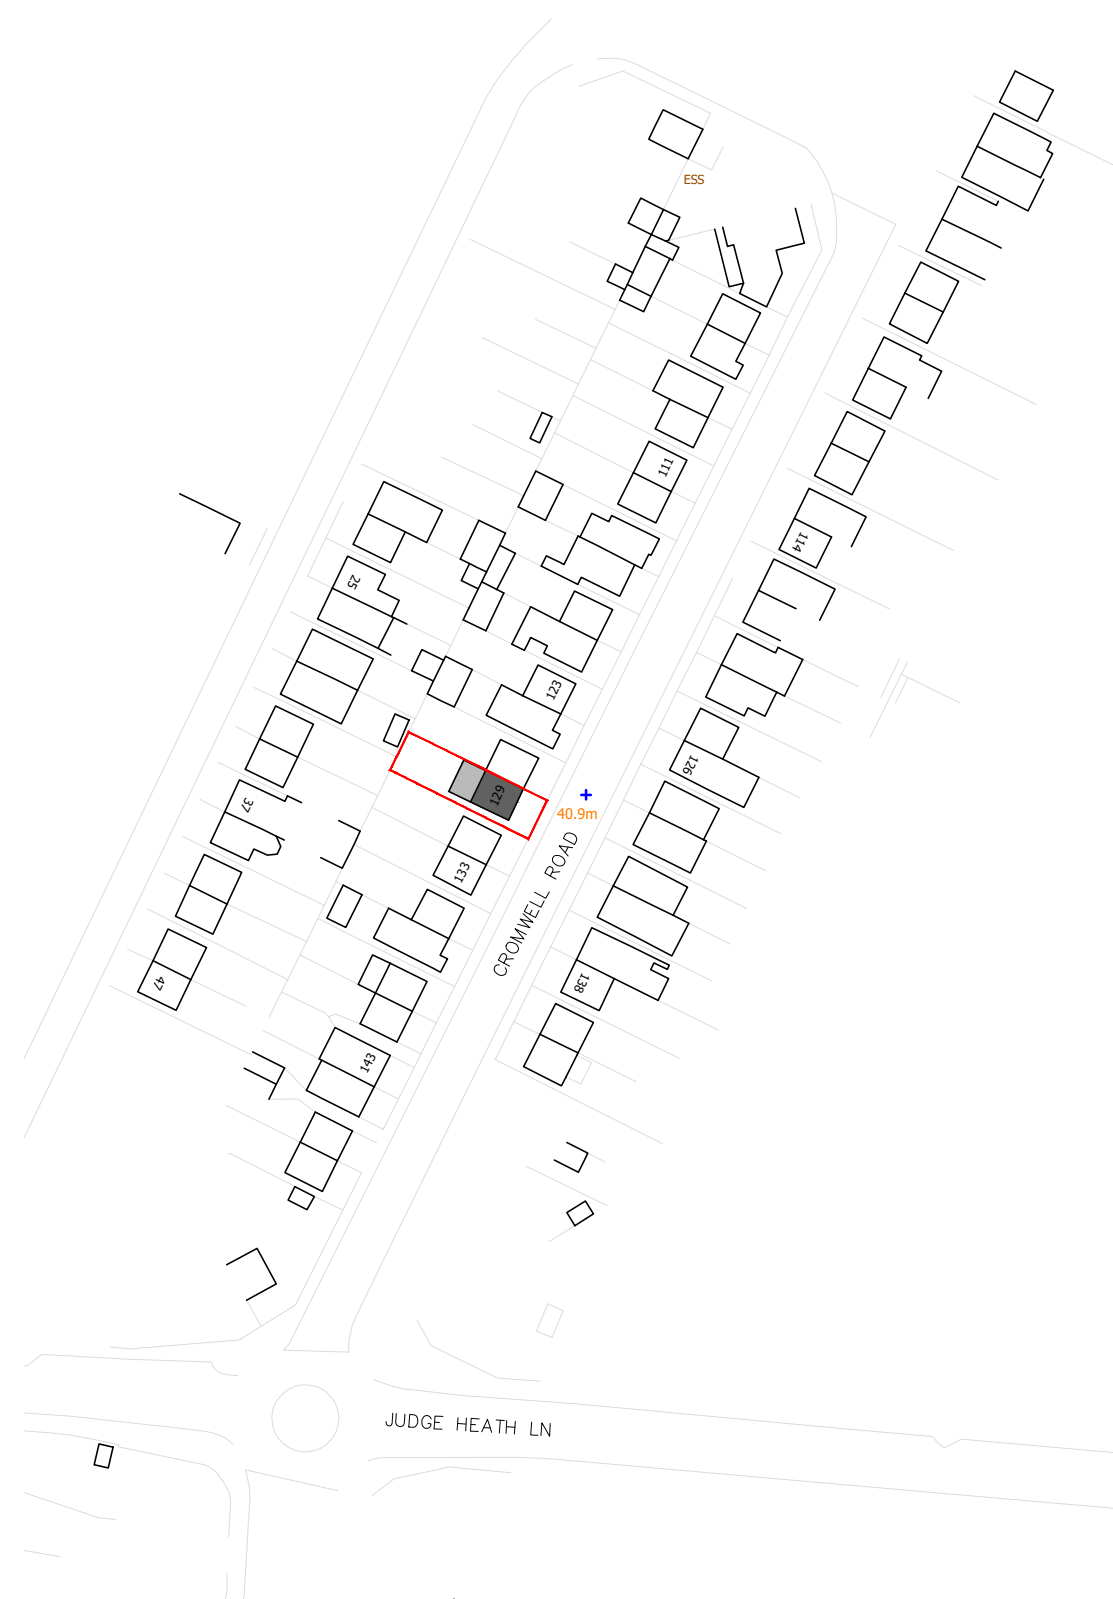

LOCATION PLAN

SCALE 1=1250

20 0 20 40 60 80 100 Metres

THIS DRAWING HAS BEEN PRODUCED FROM EMAPSITE ORDINANCE SURVEY MASTER MAP
Reproduction in whole or in part is prohibited without the prior permission of Ordnance Survey.



NORTH

HATCH KEY

- BOUNDARY OUTLINE
- EXISTING HOUSE
- PROPOSED GROUND EXTENSION

Drawing No	Rev	DATE	Scale @ A1
PL-01	P1	01.03.23	1:100, 1:500 1:1250

Project
SINGLE STOREY REAR EXTENSION
AT 129 CROMWELL ROAD ,HAYES
MIDDLESEX, UB3 2PU
Client JASVINDERJIT SUNNER




Architectural Design, Planning & Building Regulations
info@archigrace.co.uk, Ph. 07411 - 235060, 01753 - 709800
www.archigrace.co.uk, Registration no. 08642485

Registered LABC Partner with
SLOUGH BOROUGH COUNCIL



Project No
710
STATUS
PLANNING
OFFICE USE
UM
-
-

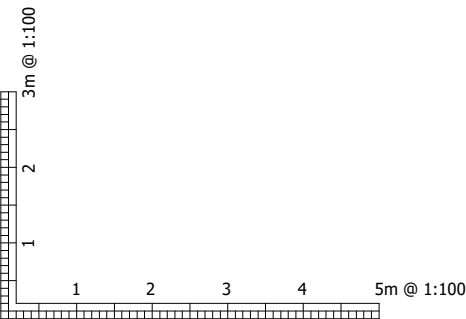

BLOCK PLAN

SCALE 1=500

5 0 5 10 20 40 Metres

Reproduction in whole or in part is prohibited without the prior permission of Ordnance Survey.