


PINNER ROAD



CHESTNUT AVENUE

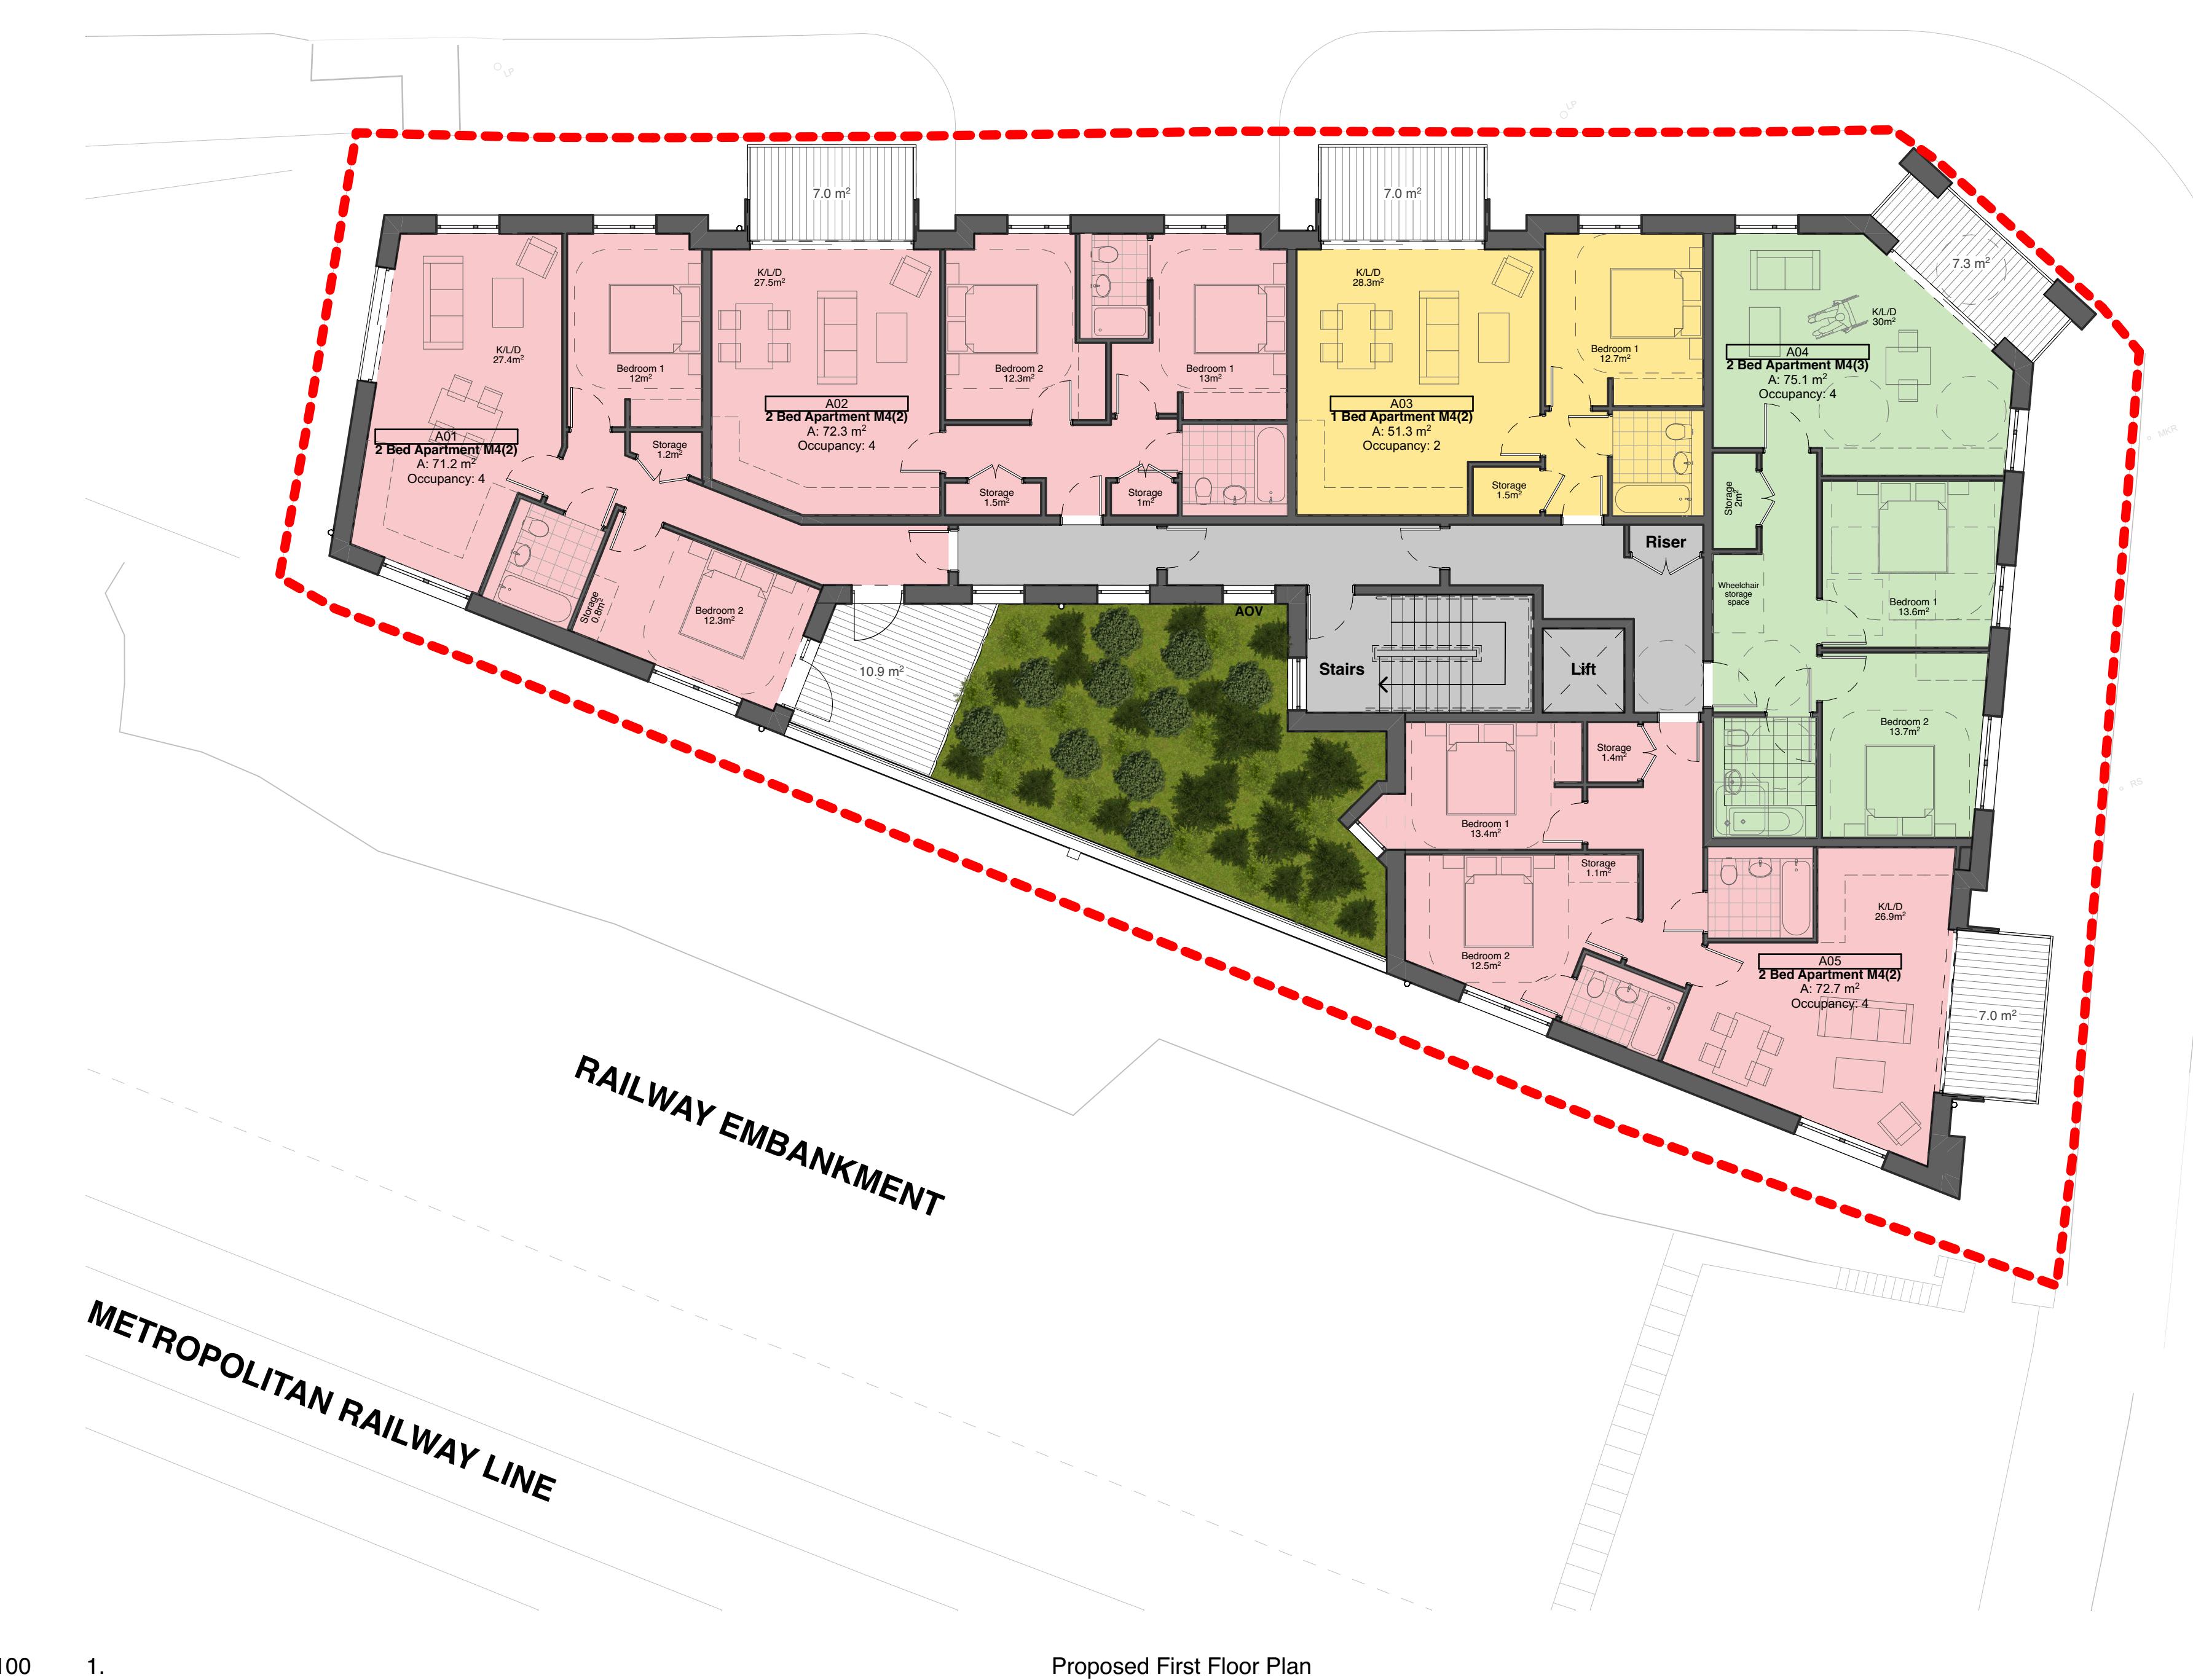

METROPOLITAN RAILWAY LINE

RAILWAY EMBANKMENT

1.

1:100


Proposed First Floor Plan

1:100



2.

1:100

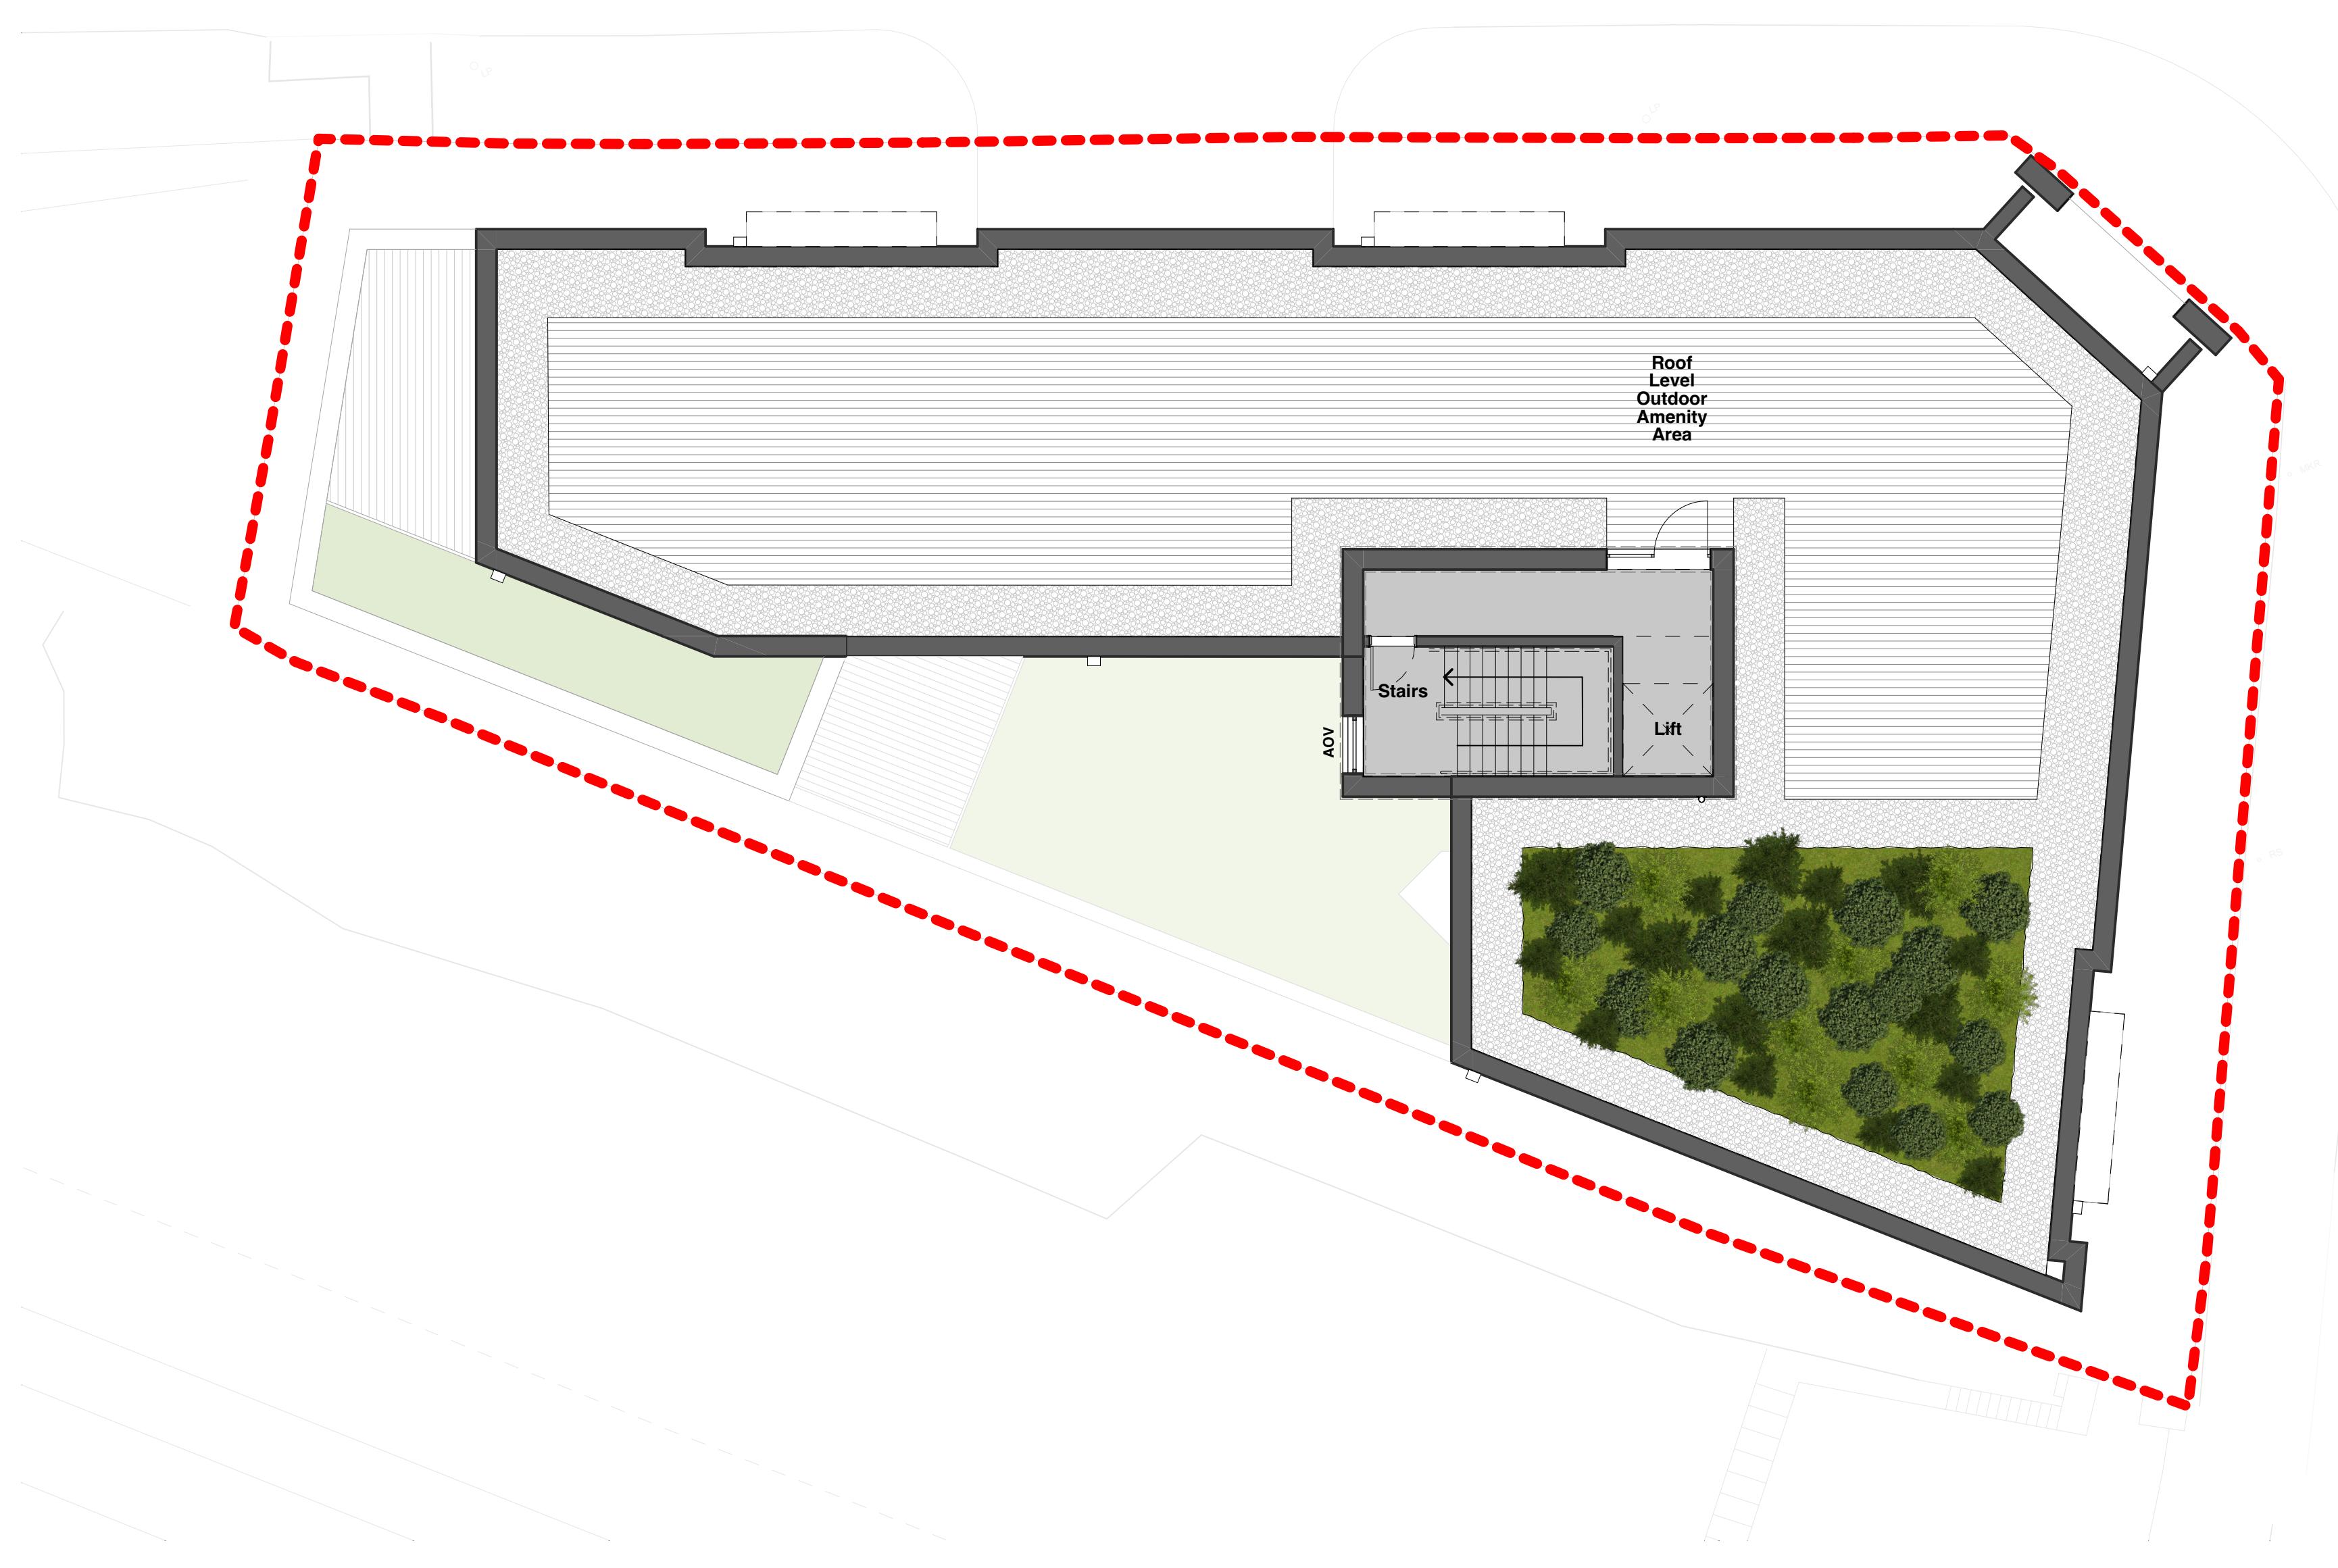

3.

1:100

N

PLANNING

Pinner Road, Northwood
CBA - 1038 - PL100
Proposed Plans, Rev G



© Coleflex Bennett Architecture

Scale Bar: 1:100

0 1 2 3 4 5 6 7 8 9 10

scale 1:100

do not scale from this drawing. dimensions and levels to be checked on site by the contractor.
Site plan and levels are given for information only and are not to be relied on for construction.
The title, copyright and confidential information in this document belongs to Coleflex Bennett
Architecture. It is illegal to copy and/or to reproduce this document or disclose its
contents without the consent of Coleflex Bennett Architecture.