

Ingleton Wood LLP shall have no liability to the Employer arising out of any unauthorised modification or amendment to, or any transmission, copy or use of the material, or any proprietary work contained therein, by the Employer, Other Project Team Member, or any other third party.









All dimensions are to be checked and verified on-site by the Main Contractor prior to commencement; any discrepancies are to be reported to the Contract Administrator.


This drawing is to be read in conjunction with all other relevant drawings and specifications.

Do Not Scale

© Ingleton Wood LLP

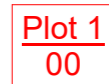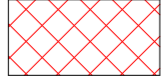
Symbols Key

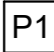-  Estate development site boundary
-  Plot conveyance boundary line
-  Plot number / Postal number
-  Management company maintained
-  Access road
-  Refuse and recycling store
-  Parking bay
-  Cycle store

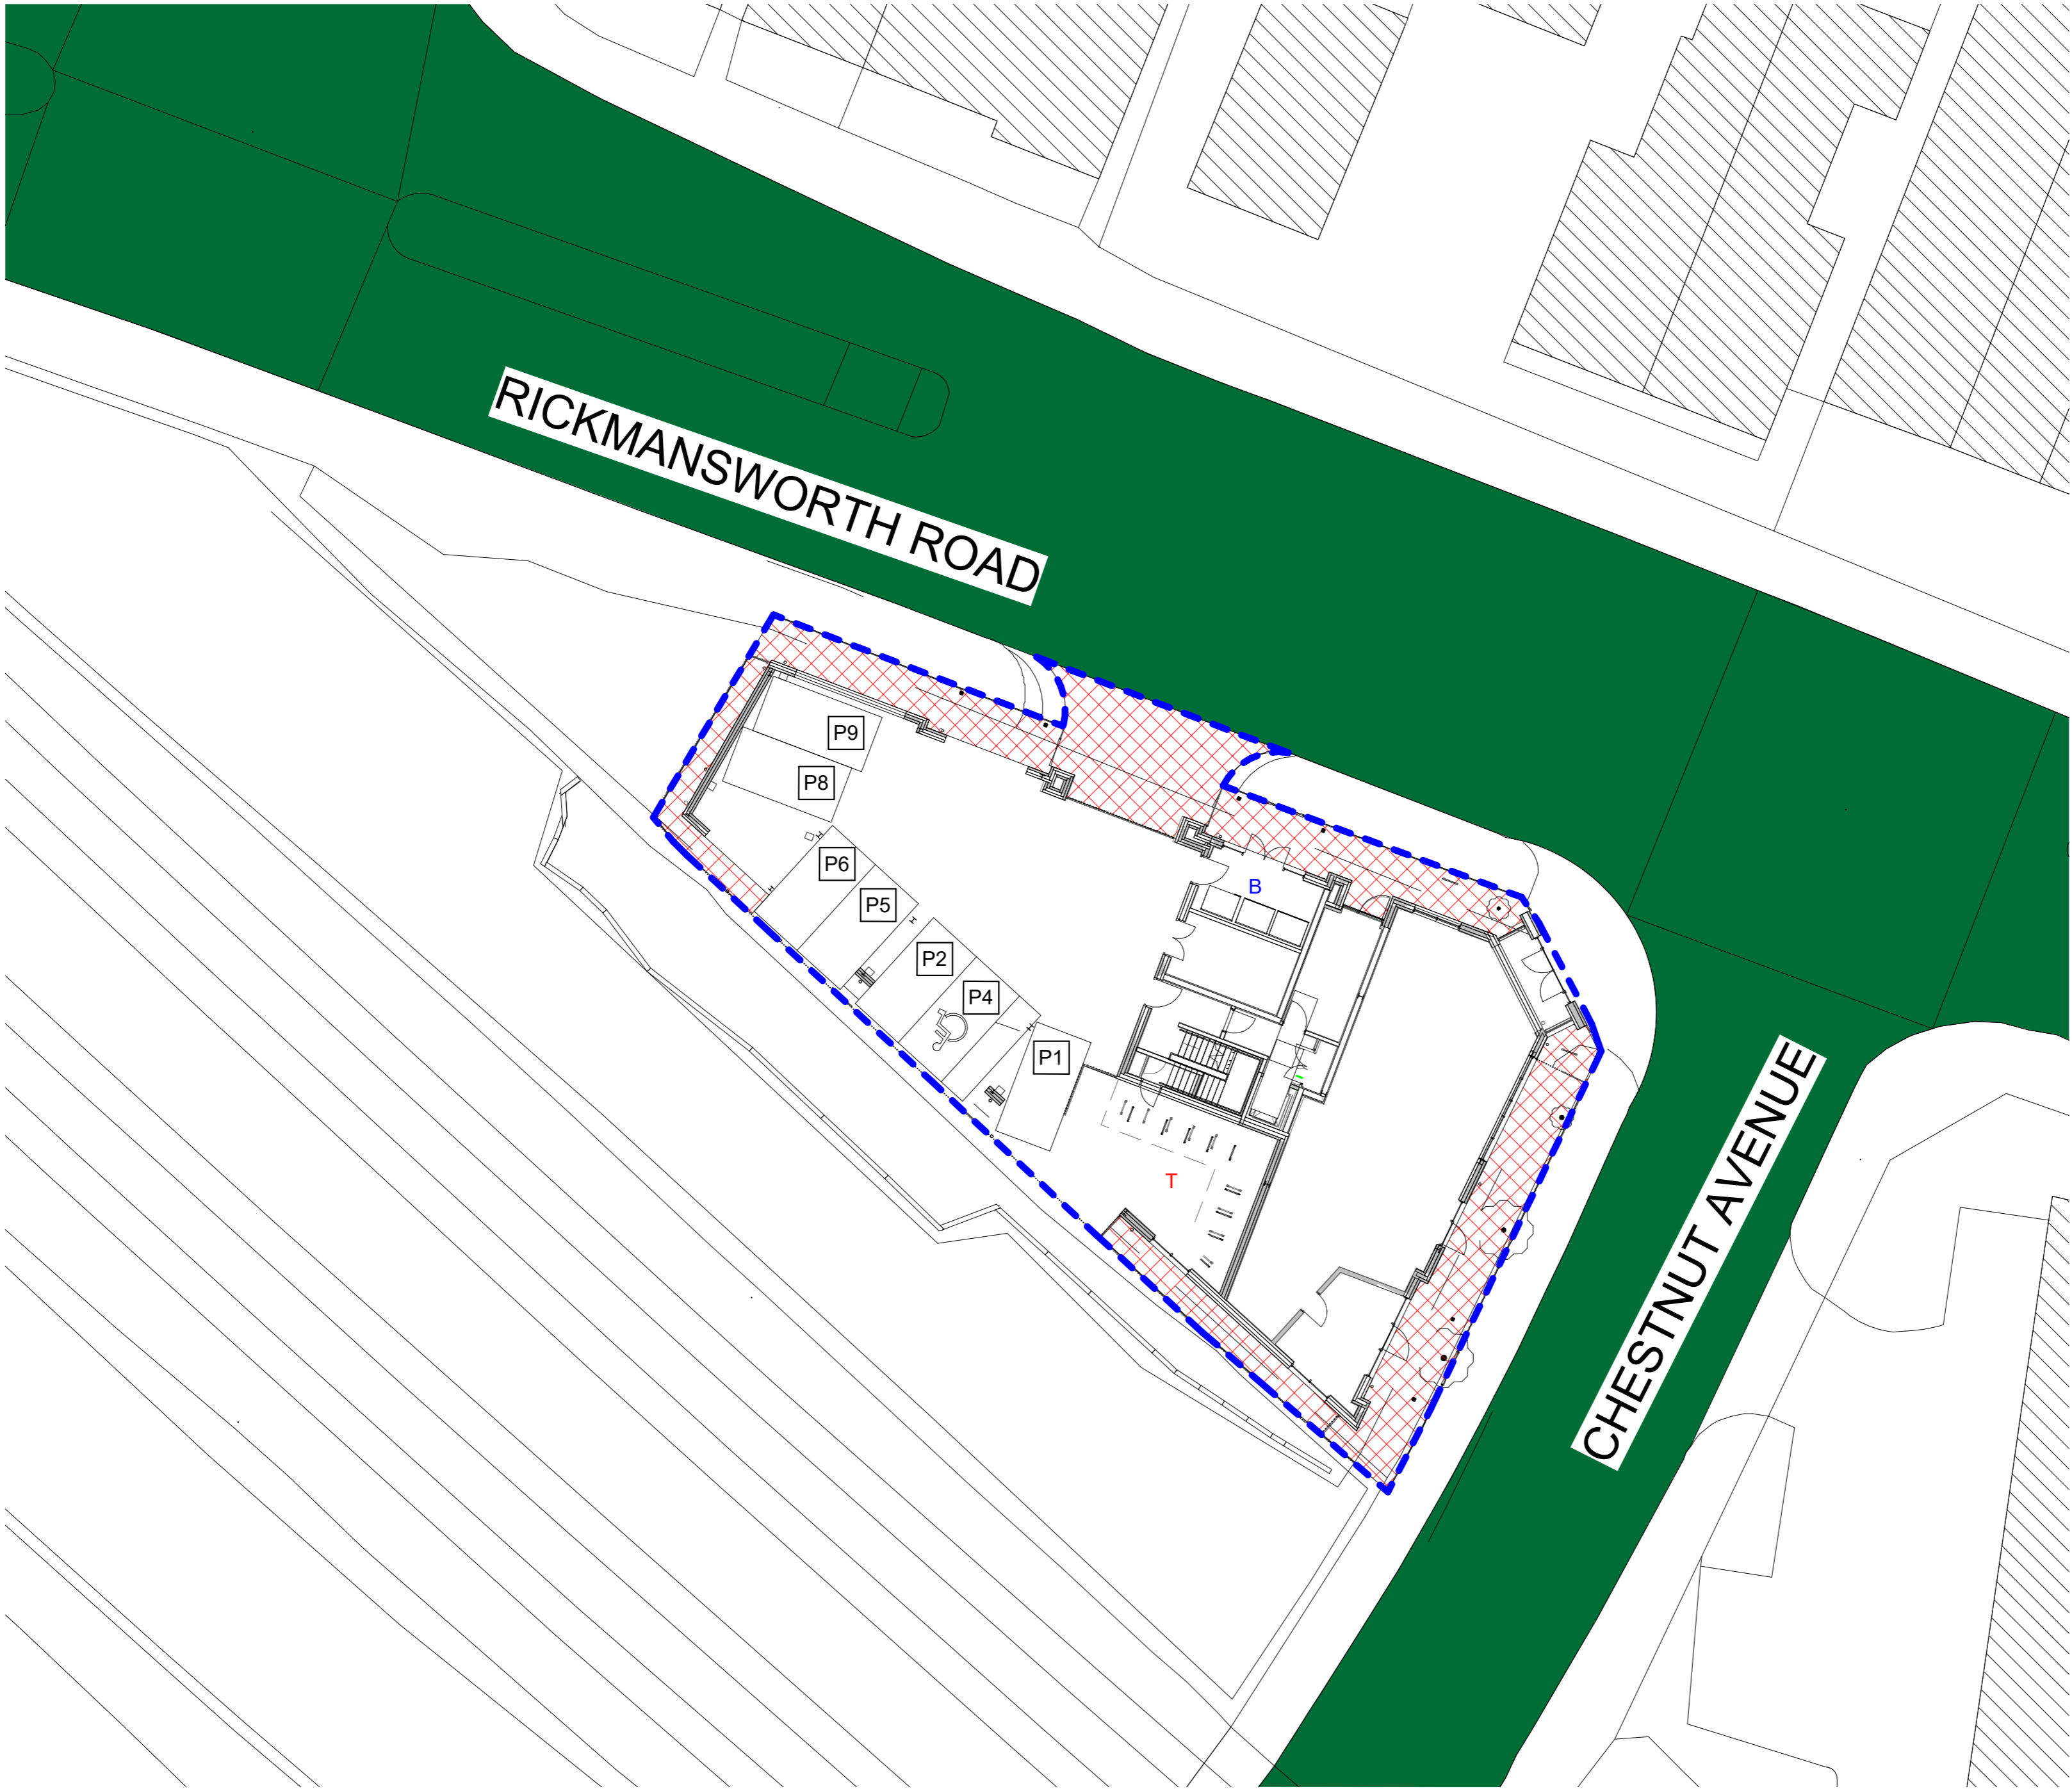


Master Conveyance Site - Ground

1 : 200

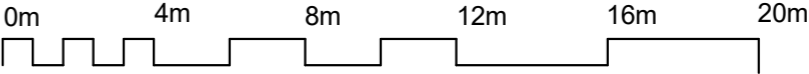

Scale Bar 1:200

P1	First Issue	03/06/25	JKA	AC
Rev	Comment	Date	Chk	Apr
Project No:	Scale @ A2:	Drawn By:		
1000157	As indicated	JKA		

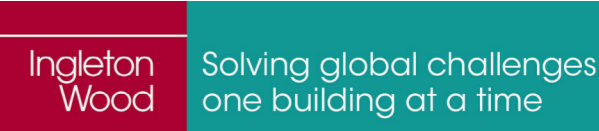

Project:
Pinner Road, Northwood
Pinner Road
Hillingdon
HA6 1DD

Client:
Beale Halai Limited

Title:
Master Conveyance Site / Ground
Floor Plan

Drawing Number:
1000157-IWD-XX-00-DR-A-CP10

Status:	Purpose of Issue:	Revision:
S2	CONVEYANCE	P1