


Existing Ground Floor Plan

Scale 1:100

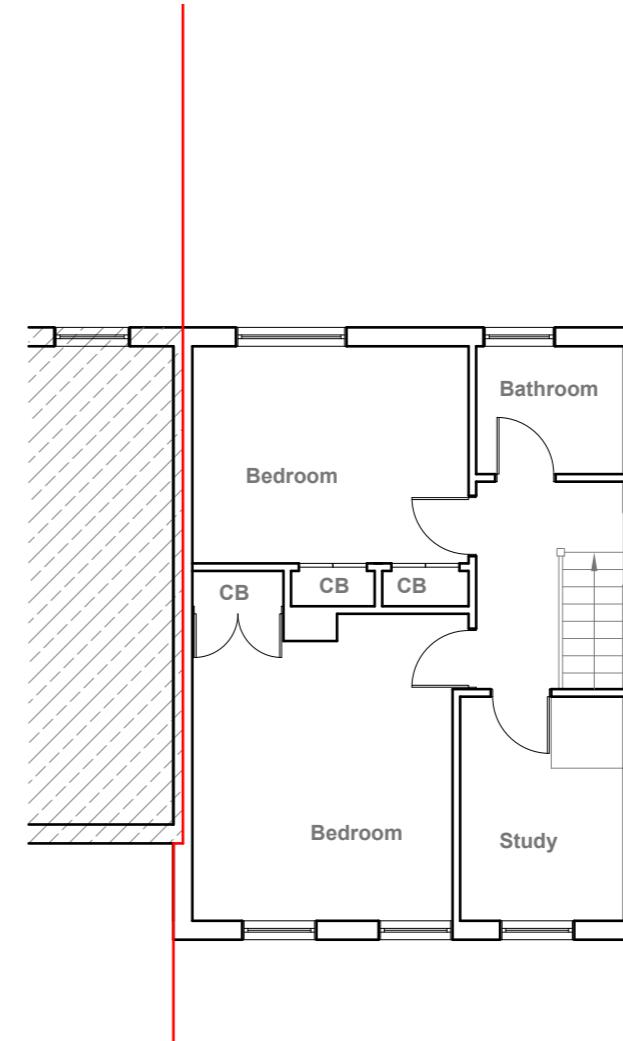

Existing First Floor Plan

Scale 1:100

GENERAL NOTES:

1. ALL DIMENSIONS ARE IN MILLIMETER.
2. VERIFY ALL DIMENSIONS AND CONDITIONS BEFORE BUILDING OR STARTING CONSTRUCTION. NOTIFY THE DESIGNER IMMEDIATELY OF ANY DISCREPANCY OR VARIATION.
3. ALL WORK TO COMPLY WITH CURRENT BUILDING REGULATIONS AND CODES OF PRACTICE

Title:

Existing Floor Plans

Site Address

15 Nine Elms Close,
Cowley.
UB8 3TN

Scale: 1:100 @A3

Date: 04/08/2022

Revision Date:

Date: _____

Date: _____

Date: _____

Date: _____

Date: _____

Drawing No.: 2022/106 -01

Drawn By:

Drawn By: RO

e:mail -

e:mail - faluckpatel@yahoo.com

(M) +44 (0) 7871 466 254

10 Meter
5
2
1
0
1:100



Existing Front Elevation

Scale 1:100



Existing Side Elevation

Scale 1:100



Existing Rear Elevation

Scale 1:100



Existing Side Elevation

Scale 1:100

10 Meter
5
5
2
2
1
1
0
1:100

Faluck Patel

GENERAL NOTES:

1. ALL DIMENSIONS ARE IN MILLIMETER.
2. VERIFY ALL DIMENSIONS AND CONDITIONS BEFORE BUILDING OR STARTING CONSTRUCTION. NOTIFY THE DESIGNER IMMEDIATELY OF ANY DISCREPANCY OR VARIATION.
3. ALL WORK TO COMPLY WITH CURRENT BUILDING REGULATIONS AND CODES OF PRACTICE

Title:

Existing Elevations

Site Address

15 Nine Elms Close,
Cowley.
UB8 3TN

Scale: 1:100 @A3

Date: 04/08/2022

Revision Date:

Date: _____

Date: _____


Date: _____

Drawing No.: 2022/106 -02

Drawn By: RO

e:mail -

(M) +44 (0) 7871 466 254

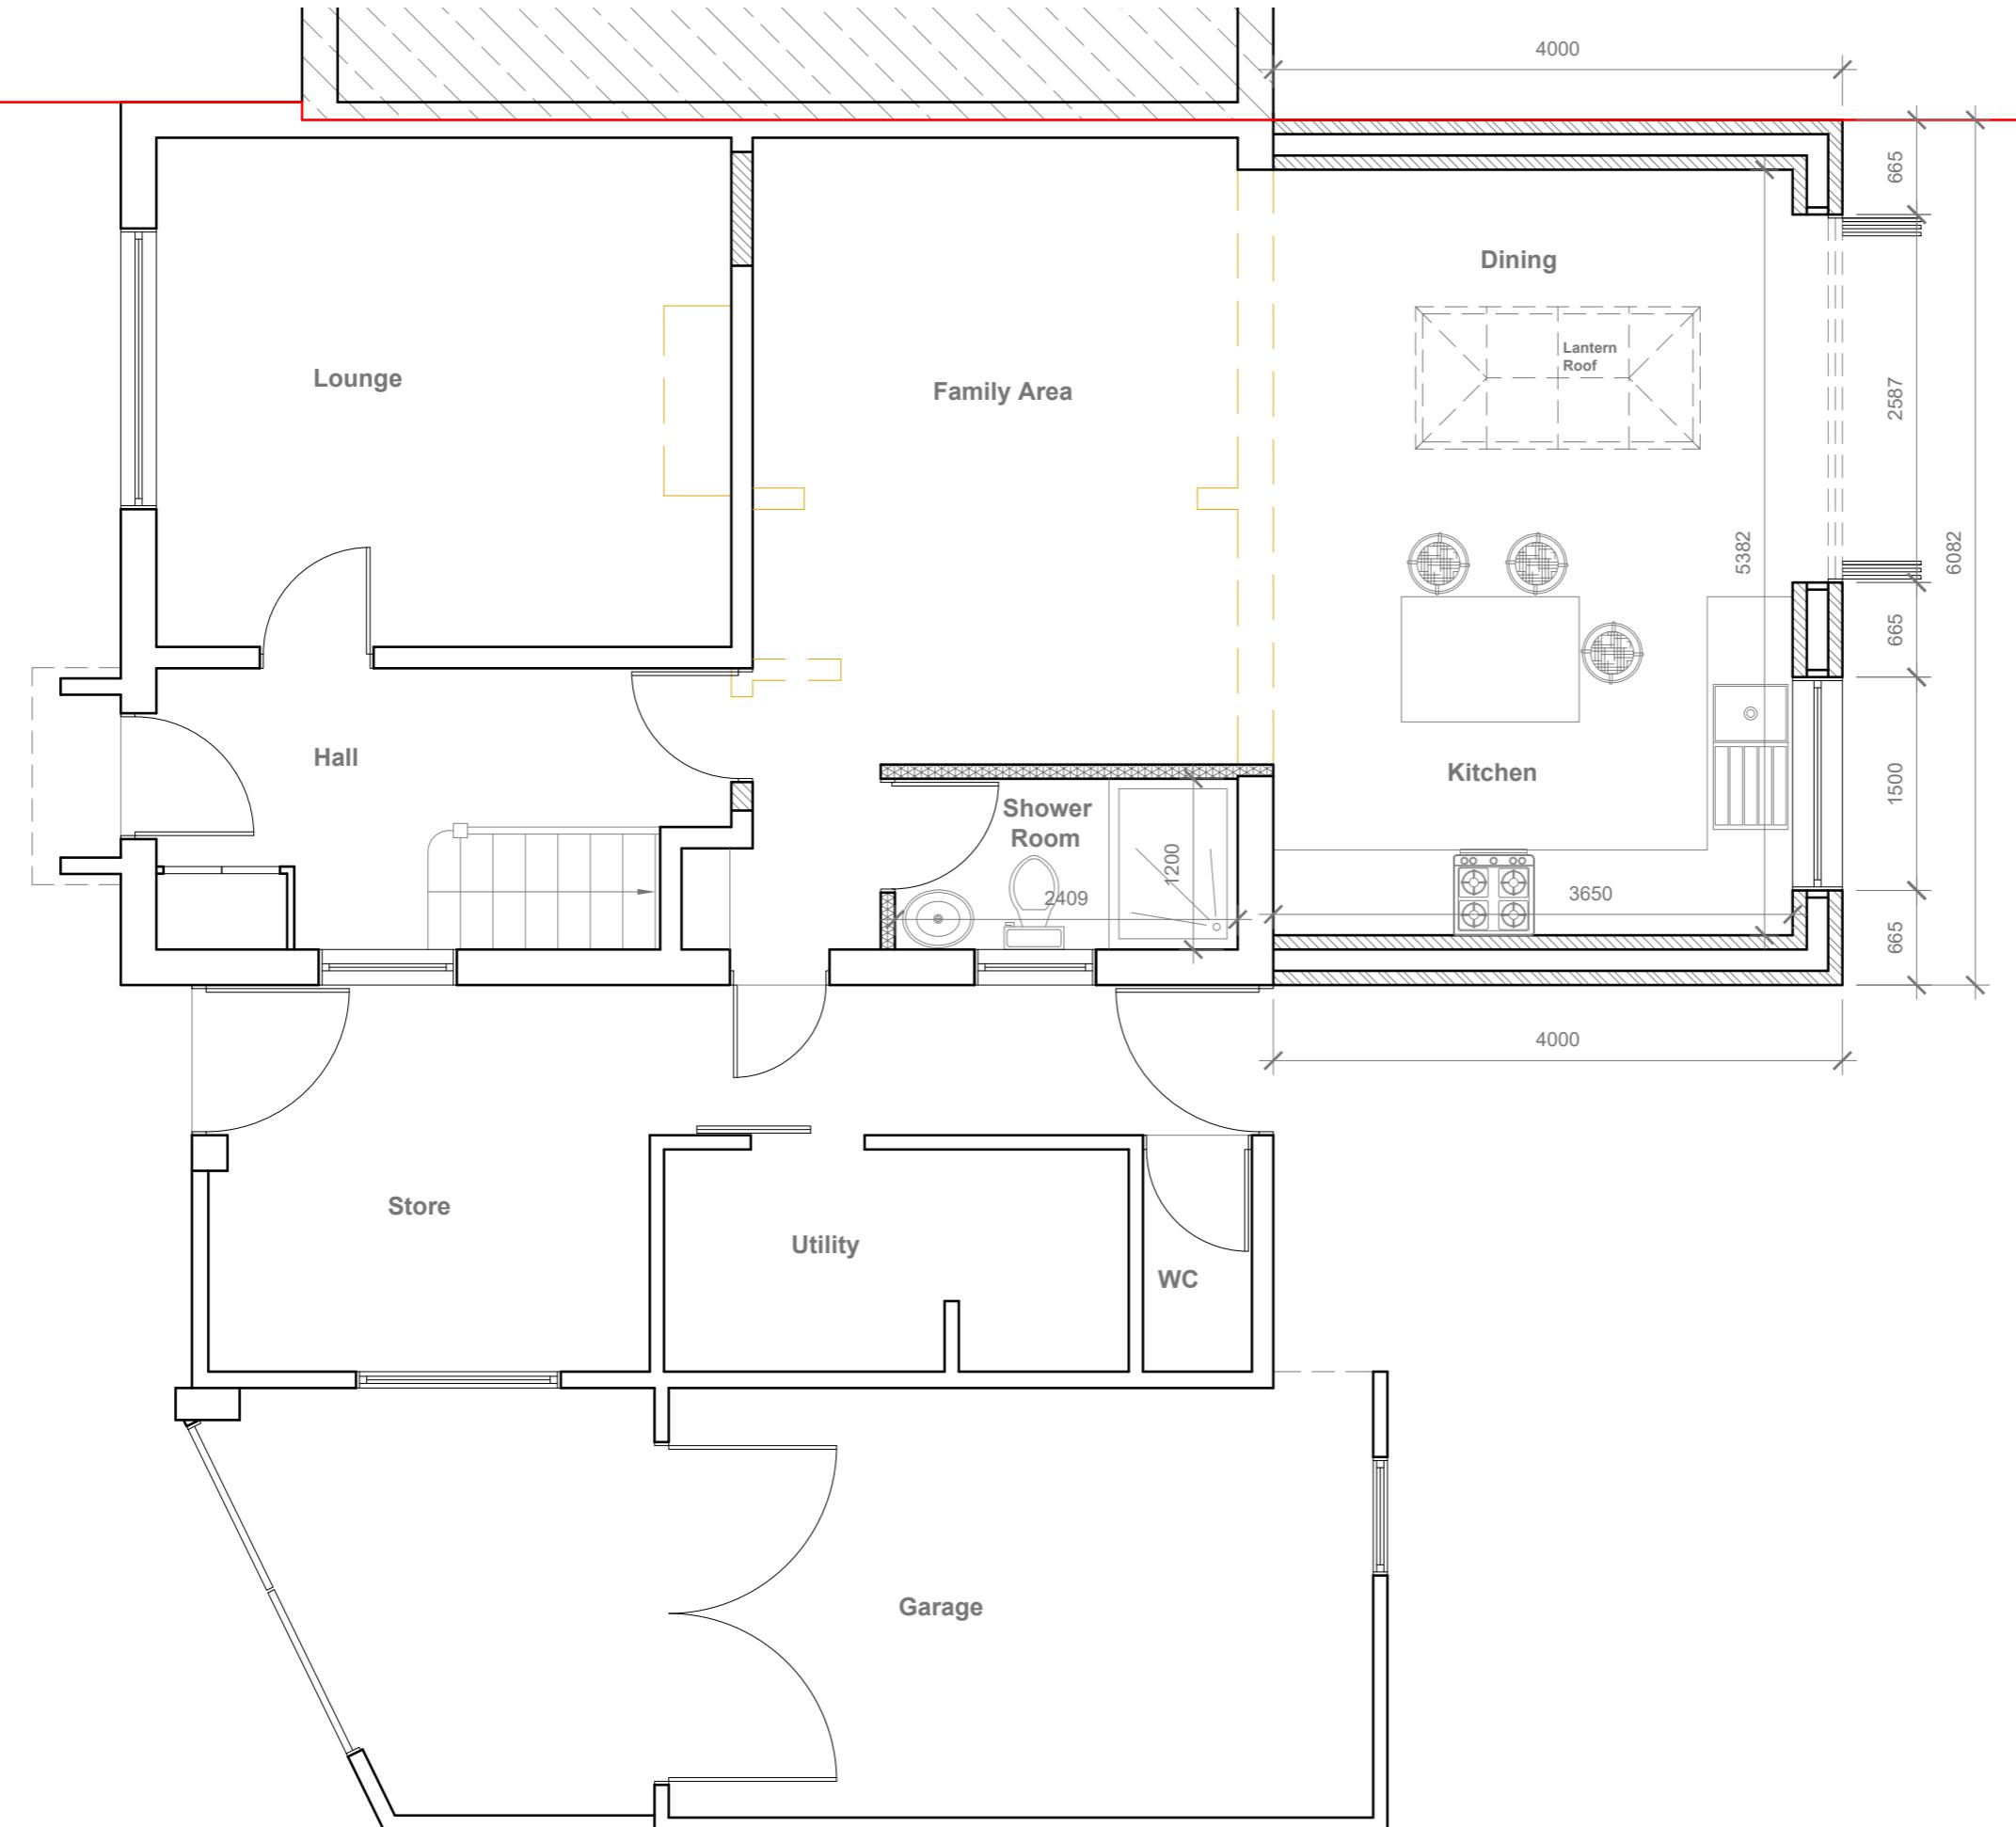

GENERAL NOTES:
 1. ALL DIMENSIONS ARE IN MILLIMETER.
 2. VERIFY ALL DIMENSIONS AND CONDITIONS BEFORE BUILDING OR

STARTING CONSTRUCTION. NOTIFY THE DESIGNER IMMEDIATELY OF ANY DISCREPANCY OR VARIATION.
 3. ALL WORK TO COMPLY WITH CURRENT BUILDING REGULATIONS AND CODES OF PRACTICE

5 Meter
2
1
0
1:50

Title:
**Proposed
Ground Floor
Plan**

Site Address	Scale: 1:50 @A3
15 Nine Elms Close, Cowley. UB8 3TN	Date: 04/08/2022
	Drawing No.: 2022/106 -03PA
	Drawn By: RO
Revision Date:	
e:mail -	faluckpatel@yahoo.com
	(M) +44 (0) 7871 466 254


**Faluck
Patel**

Proposed External Finish
Materials to Match Existing
External Finish Materials



Proposed Front Elevation

Scale 1:100

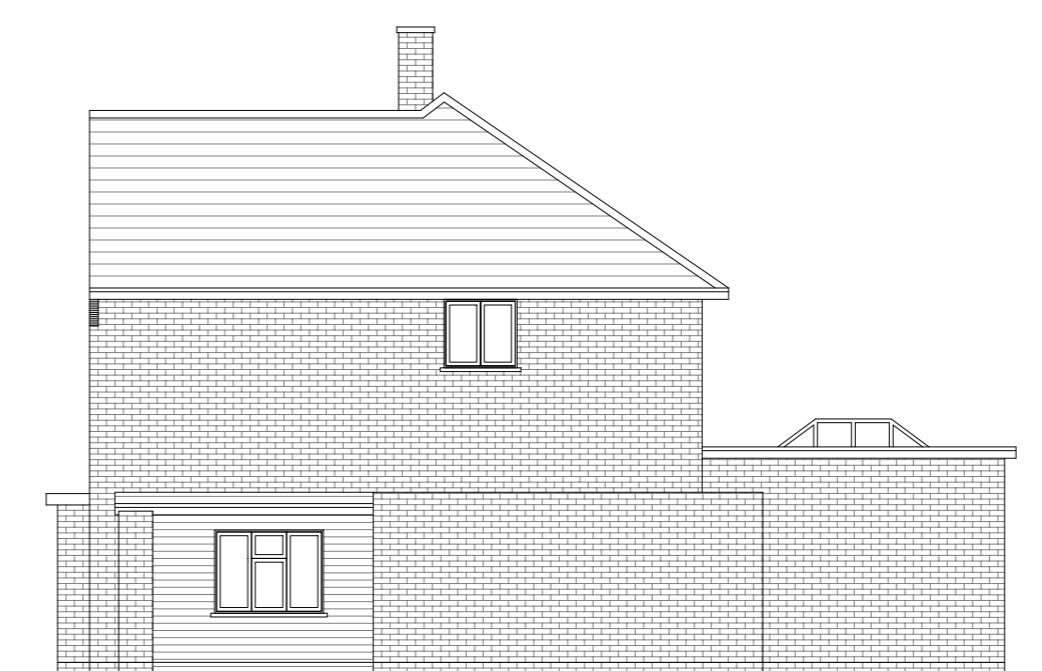


Proposed Side Elevation

Scale 1:100



Proposed Rear Elevation

Scale 1:100

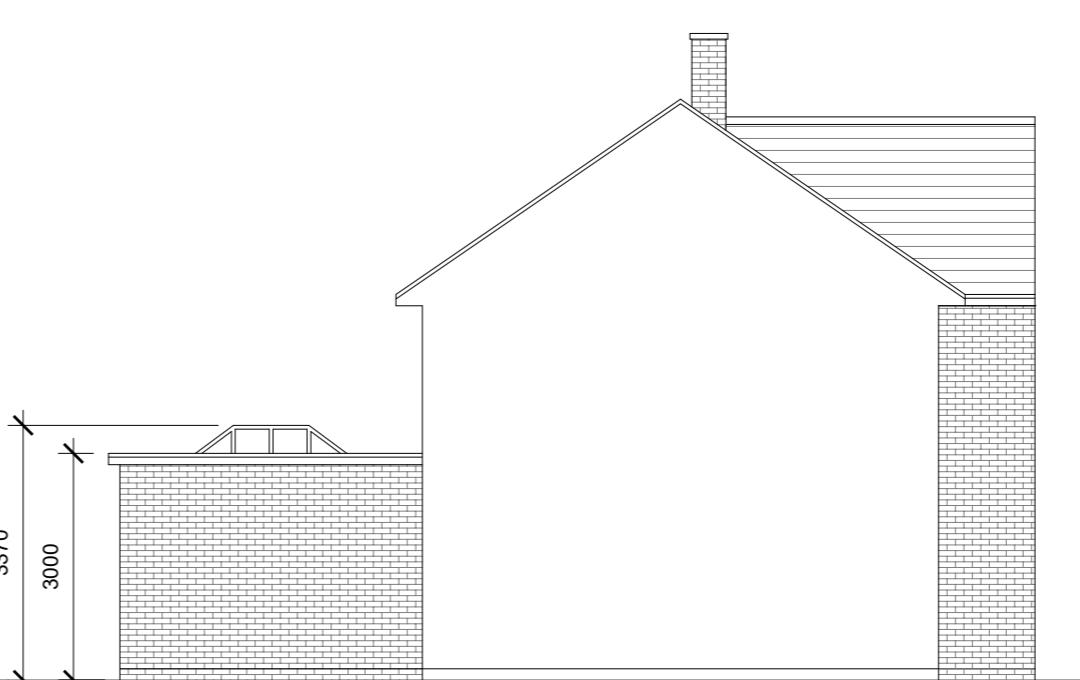

Proposed Side Elevation

Scale 1:100

10 Meter
5
2
1
0

Faluck Patel

GENERAL NOTES:

1. ALL DIMENSIONS ARE IN MILLIMETER.
2. VERIFY ALL DIMENSIONS AND CONDITIONS BEFORE BUILDING OR STARTING CONSTRUCTION. NOTIFY THE DESIGNER IMMEDIATELY OF ANY DISCREPANCY OR VARIATION.
3. ALL WORK TO COMPLY WITH CURRENT BUILDING REGULATIONS AND CODES OF PRACTICE

Title:

Proposed Elevations

Site Address

15 Nine Elms Close,
Cowley.
UB8 3TN

Scale: 1:100 @A3

Date: 04/08/2022
Drawing No.:
2022/106 -04PA

Revision Date:

Drawn By:
RO

e:mail -
faluckpatel@yahoo.com
(M) +44 (0) 7871 466 254