


Existing Ground Floor Plan

Scale 1:100

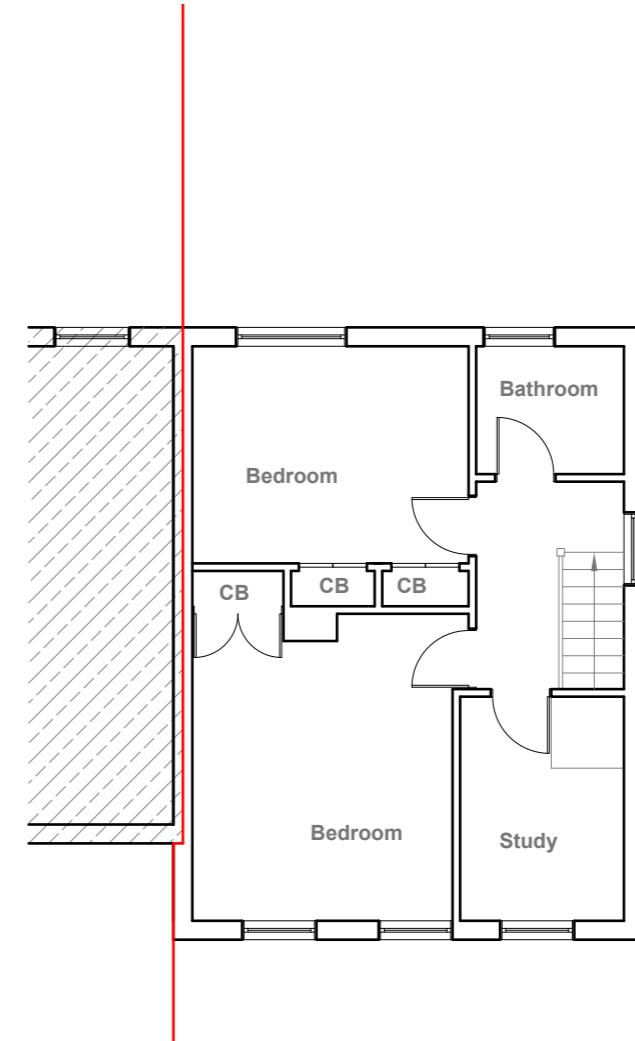

Existing First Floor Plan

Scale 1:100

GENERAL NOTES:

1. ALL DIMENSIONS ARE IN MILLIMETER.
2. VERIFY ALL DIMENSIONS AND CONDITIONS BEFORE BUILDING OR STARTING CONSTRUCTION. NOTIFY THE DESIGNER IMMEDIATELY OF ANY DISCREPANCY OR VARIATION.
3. ALL WORK TO COMPLY WITH CURRENT BUILDING REGULATIONS AND CODES OF PRACTICE

Title:

Existing Floor Plans

Site Address

15 Nine Elms Close,
Cowley.
UB8 3TN

Scale: 1:100 @A3

Date: 04/08/2022
Drawing No.: 2022/106 -01

Revision Date:

Drawn By: RO

e:mail - faluckpatel@yahoo.com
(M) +44 (0) 7871 466 254

10 Meter
5
2
1
0

Faluck Patel



Existing Front Elevation

Scale 1:100




Existing Side Elevation

Scale 1:100



Existing Rear Elevation

Scale 1:100

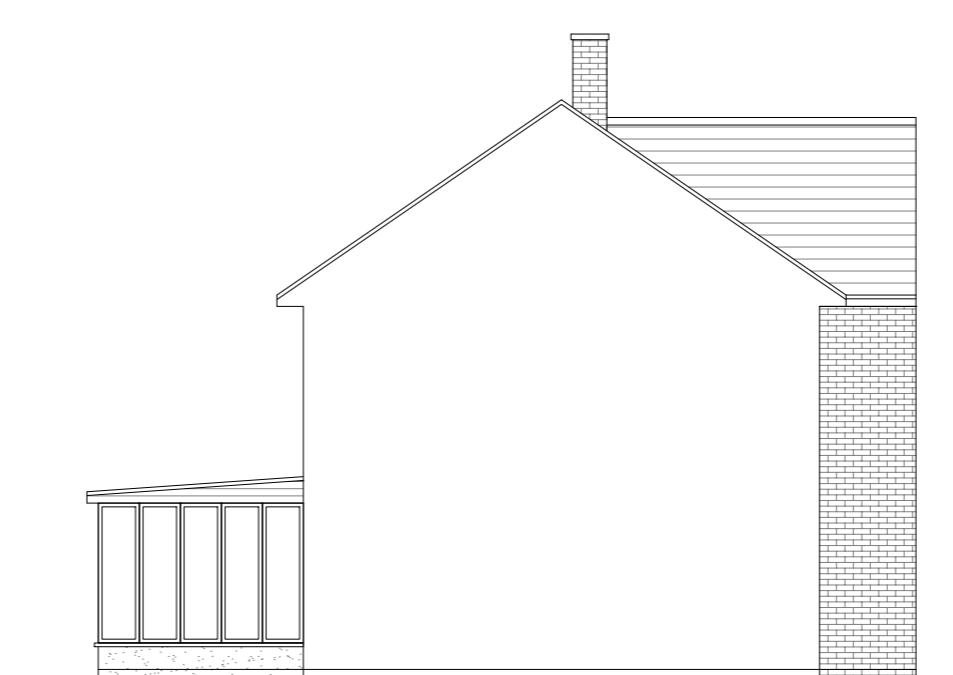

Existing Side Elevation

Scale 1:100

GENERAL NOTES:

1. ALL DIMENSIONS ARE IN MILLIMETER.
2. VERIFY ALL DIMENSIONS AND CONDITIONS BEFORE BUILDING OR STARTING CONSTRUCTION. NOTIFY THE DESIGNER IMMEDIATELY OF ANY DISCREPANCY OR VARIATION.
3. ALL WORK TO COMPLY WITH CURRENT BUILDING REGULATIONS AND CODES OF PRACTICE

Title:

Existing Elevations

Site Address

15 Nine Elms Close,
Cowley.
UB8 3TN


Scale: 1:100 @A3

Date: 04/08/2022
Drawing No.: 2022/106 -02

Revision Date:

Drawn By:
RO

10 Meter
5
5
2
1
0
1:100

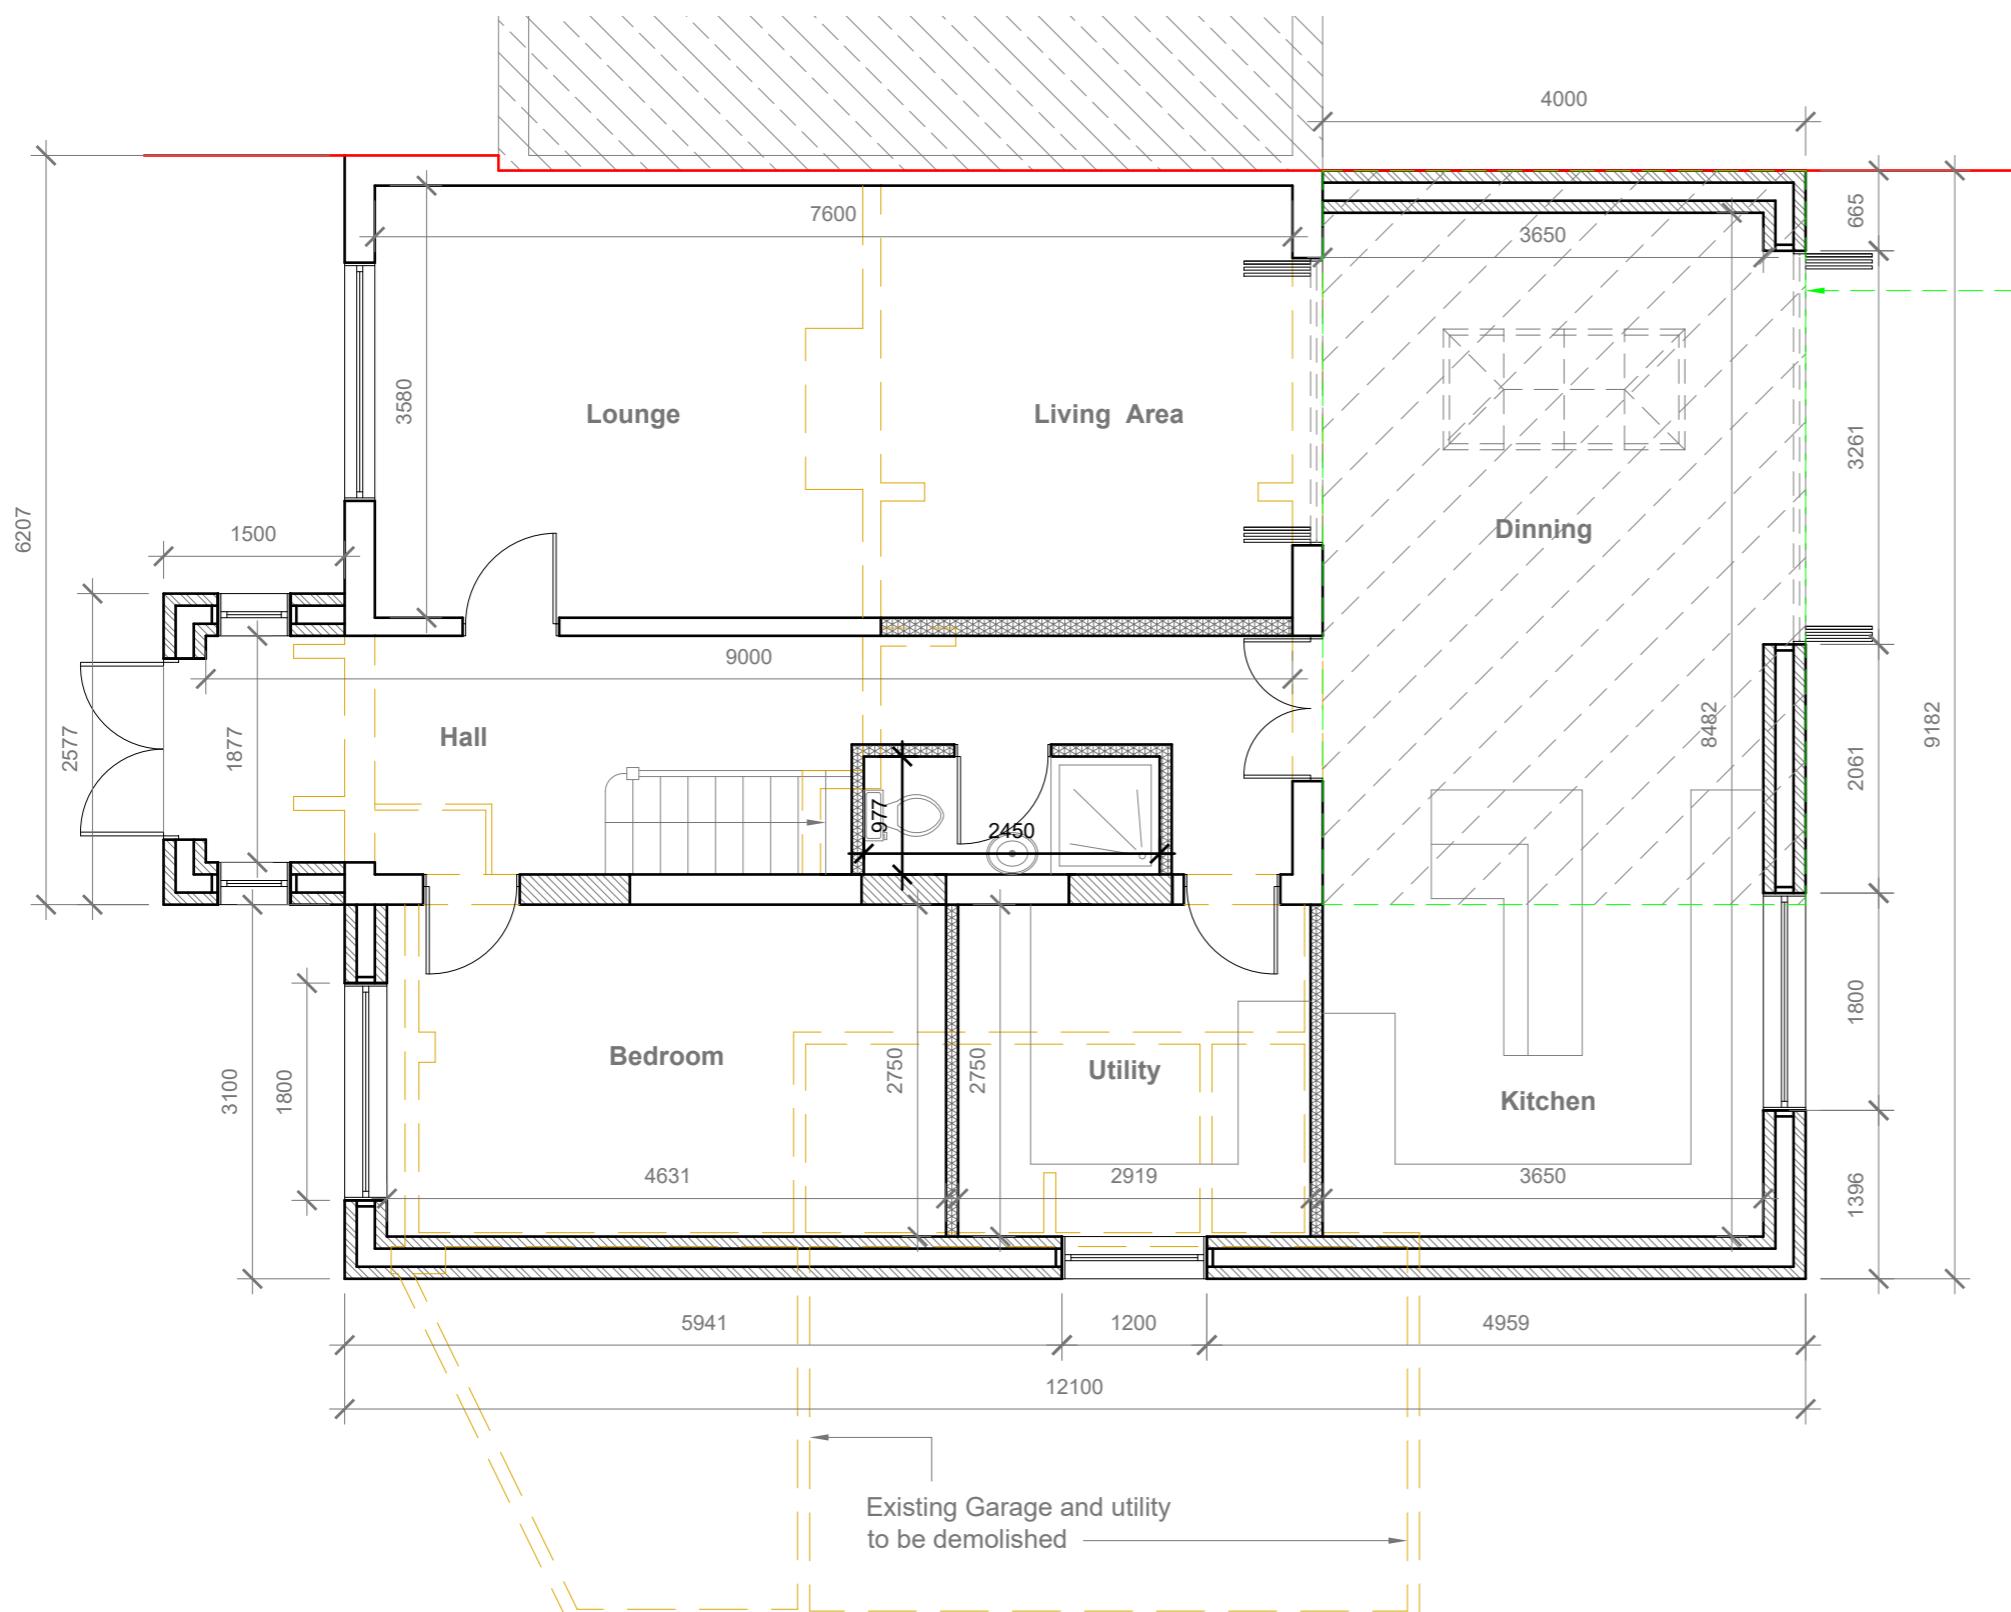

GENERAL NOTES:
 1. ALL DIMENSIONS ARE IN MILLIMETER.
 2. VERIFY ALL DIMENSIONS AND CONDITIONS BEFORE BUILDING OR

STARTING CONSTRUCTION. NOTIFY THE DESIGNER IMMEDIATELY OF ANY DISCREPANCY OR VARIATION.
 3. ALL WORK TO COMPLY WITH CURRENT BUILDING REGULATIONS AND CODES OF PRACTICE

5 Meter

2

1

0

1:50


Title:

Proposed Ground Floor Plan

Site Address	Scale: 1:50 @A3
15 Nine Elms Close, Cowley. UB8 3TN	Date: 04/08/2022
	Drawing No.: 2022/106 -03HH
	Drawn By: RO

Revision Date:	
e:mail -	faluckpatel@yahoo.com
	(M) +44 (0) 7871 466 254

Faluck Patel

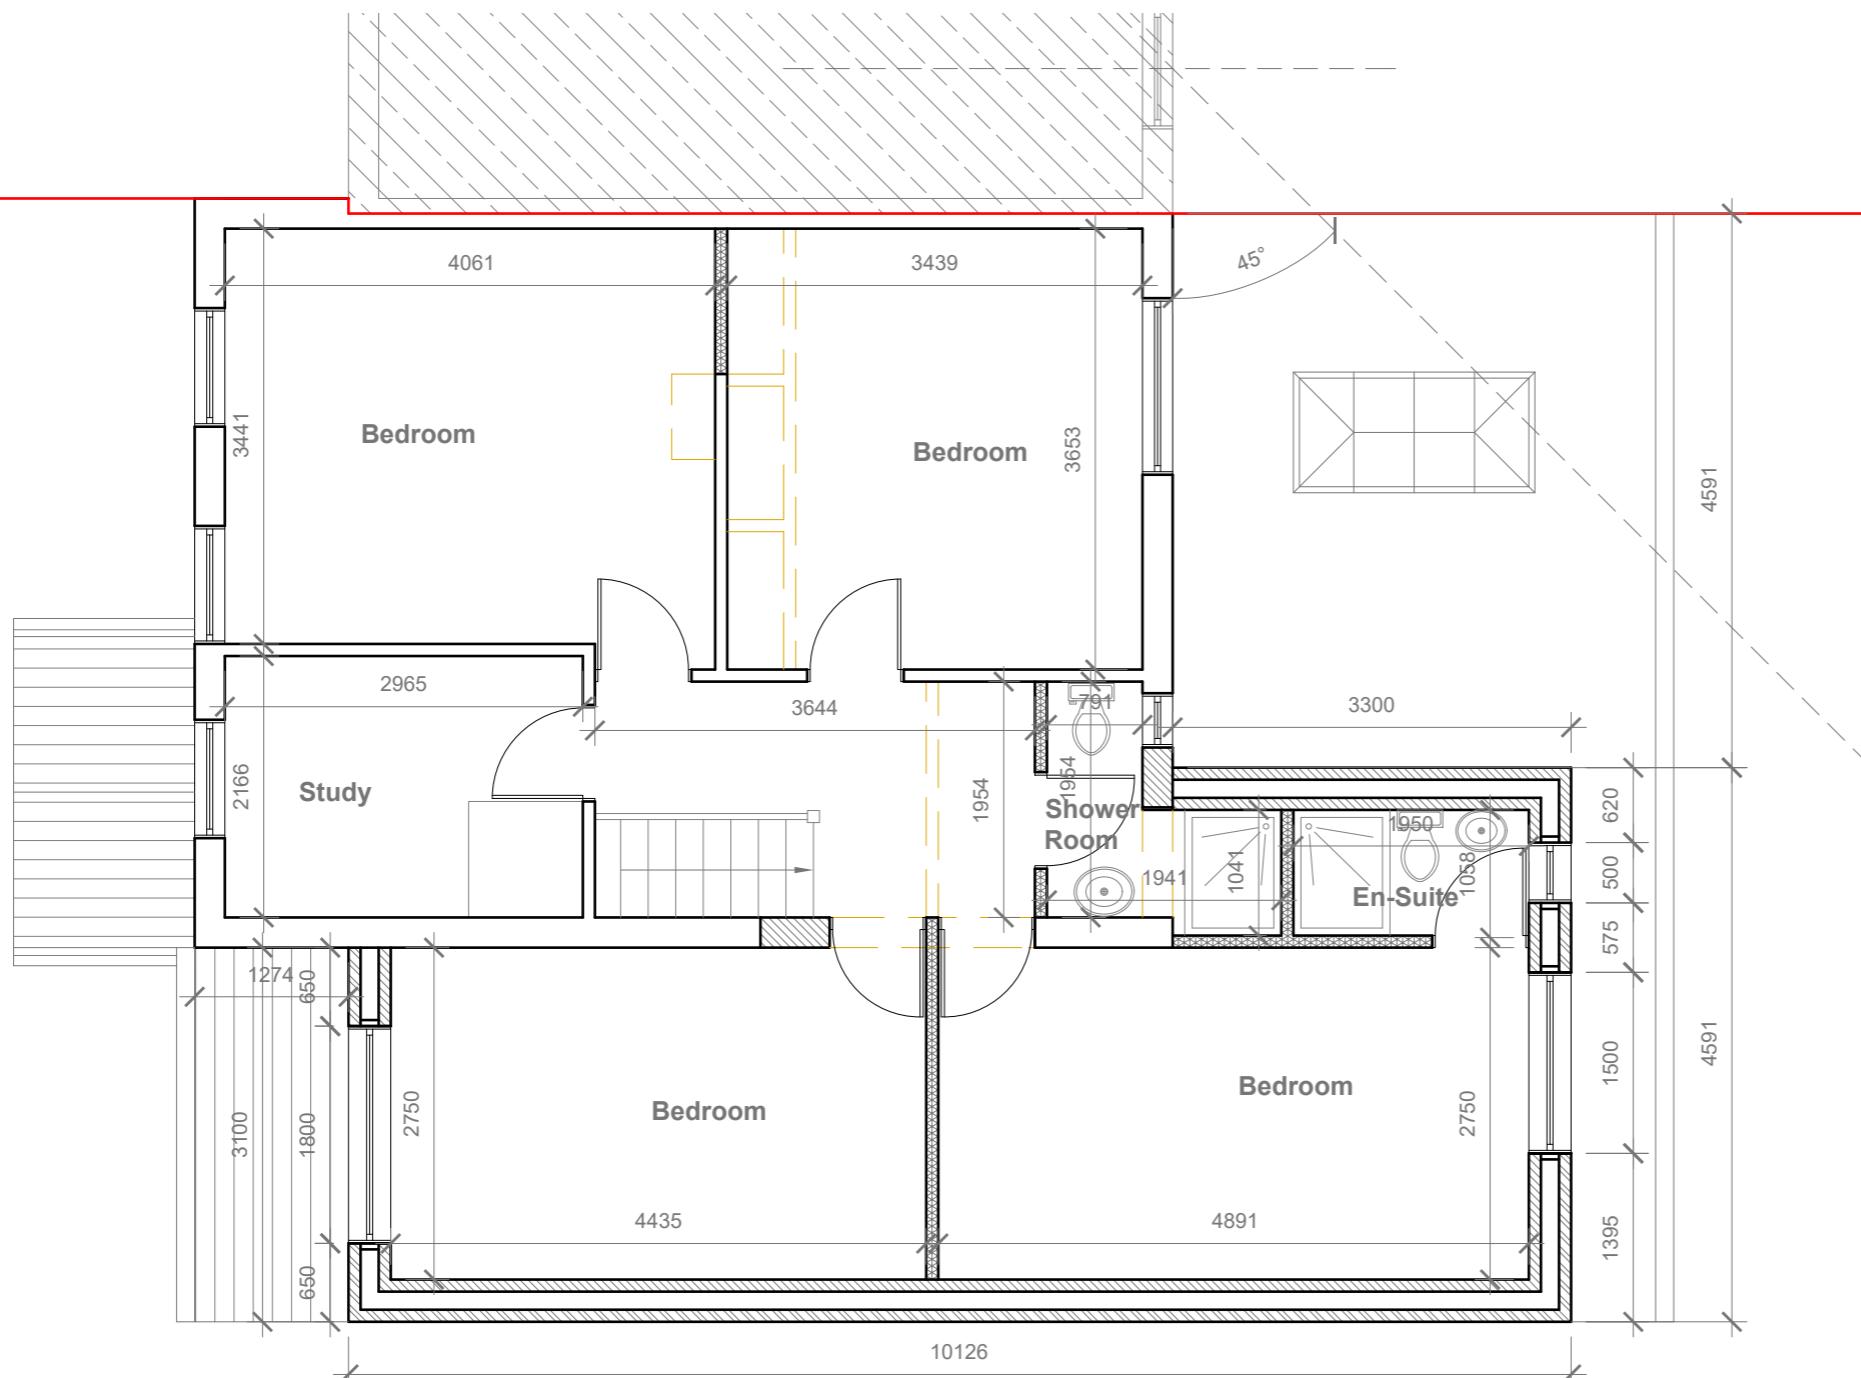


Title:		Proposed First Floor Plan	
Site Address		Scale: 1:50 @A3	
15 Nine Elms Close, Cowley. UB8 3TN		Date: 04/08/2022	
		Drawing No.: 2022/106 -04HH	
		Drawn By: RO	
Revision Date:			
		e:mail - faluckpatel@yahoo.com	
		(M) +44 (0) 7871 466 254	

Faluck Patel



Proposed Front Elevation

Scale 1:100

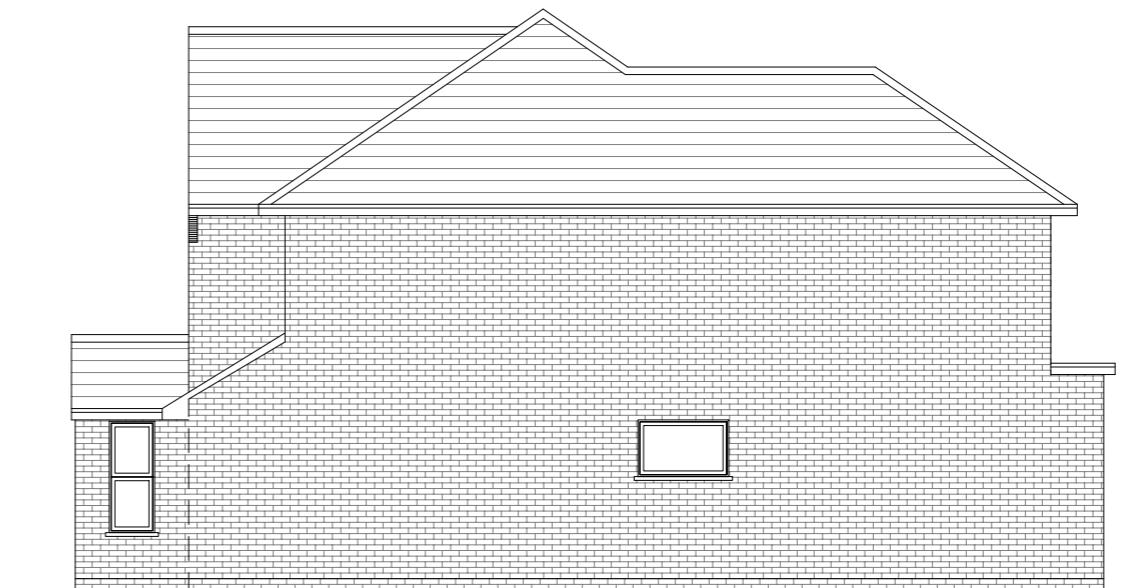


Proposed Side Elevation

Scale 1:100



Proposed Rear Elevation

Scale 1:100

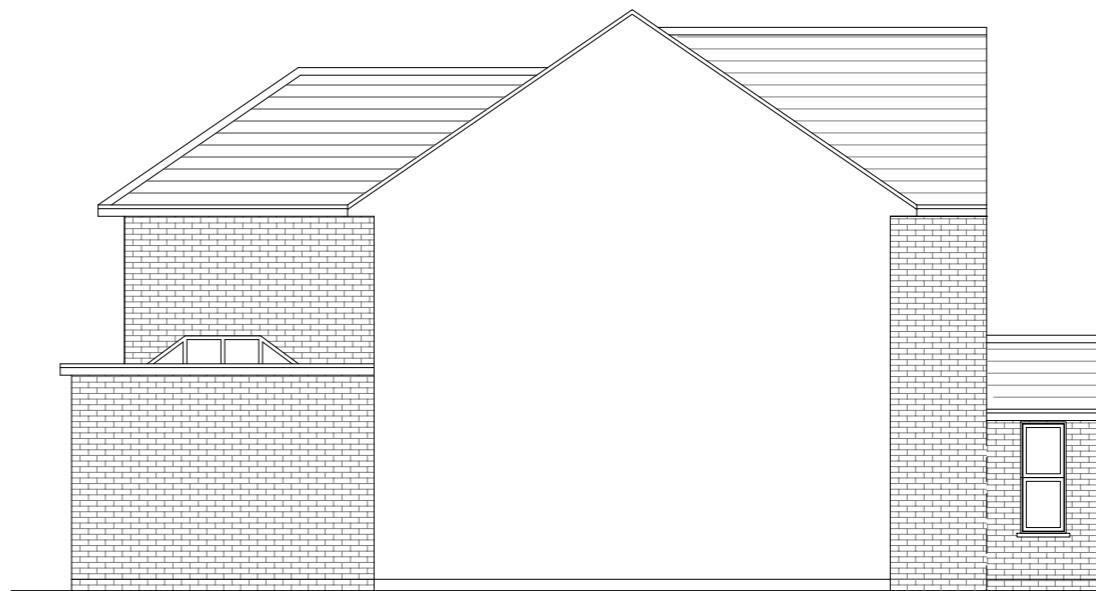

Proposed Side Elevation

Scale 1:100

Proposed External Finish
Materials to Match Existing
External Finish Materials

Proposed Flank Wall
Window to be Obscure
Glazed and Non Opening
below 1.7m from FFL

10 Meter
5
2
1
0

Faluck Patel

GENERAL NOTES:

1. ALL DIMENSIONS ARE IN MILLIMETER.
2. VERIFY ALL DIMENSIONS AND CONDITIONS BEFORE BUILDING OR STARTING CONSTRUCTION. NOTIFY THE DESIGNER IMMEDIATELY OF ANY DISCREPANCY OR VARIATION.
3. ALL WORK TO COMPLY WITH CURRENT BUILDING REGULATIONS AND CODES OF PRACTICE

Title:

Proposed Elevations

Site Address

15 Nine Elms Close,
Cowley.
UB8 3TN

Scale: 1:100 @A3

Date: 04/08/2022
Drawing No.: 2022/106 -05HH
Drawn By: RO

Revision Date:

e:mail -
faluckpatel@yahoo.com
(M) +44 (0) 7871 466 254