


Scale 1:100

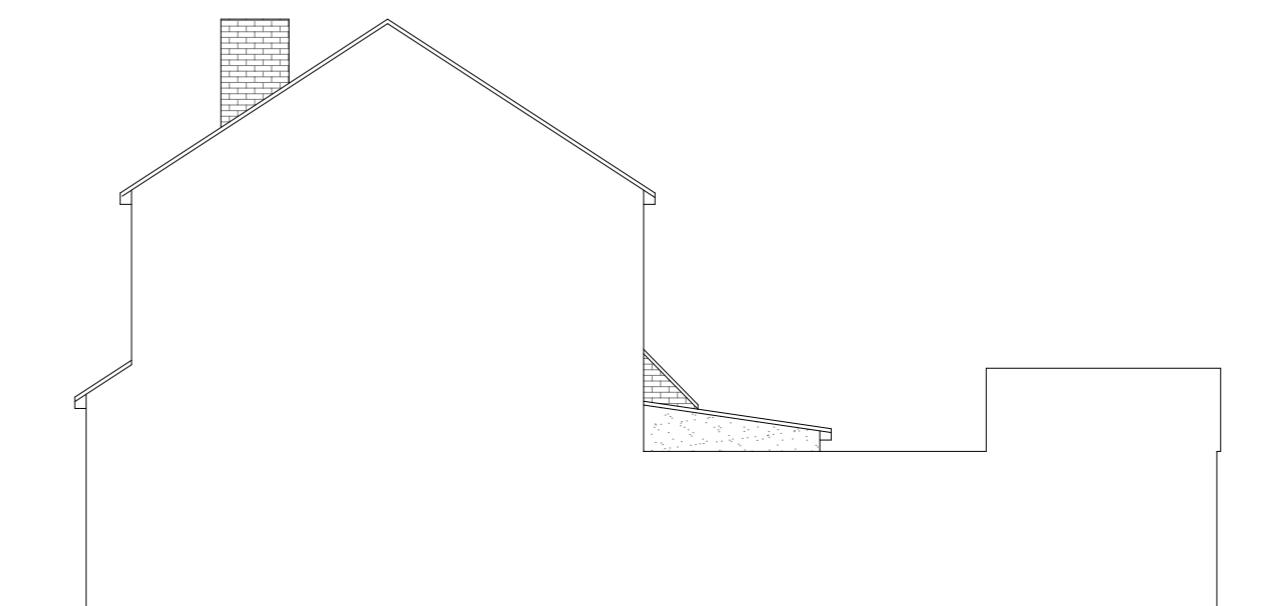

10 Meter
5
2
1
0

GENERAL NOTES:
 1. ALL DIMENSIONS ARE IN MILLIMETER.
 2. VERIFY ALL DIMENSIONS AND CONDITIONS BEFORE BUILDING OR
 STARTING CONSTRUCTION. NOTIFY THE DESIGNER IMMEDIATELY OF ANY
 DISCREPANCY OR VARIATION.
 3. ALL WORK TO COMPLY WITH CURRENT BUILDING REGULATIONS
 AND CODES OF PRACTICE

Title:

Existing Ground Floor Plan & Elevations


Site Address
135 Woodrow
Avenue, Hayes,
Middx.
UB4 8QP

Scale: 1:100 @A3
Date: 15/07/2022
Drawing No.:
2022/097 -01
Drawn By:
FP

Revision Date:

e:mail -
faluckpatel@yahoo.com
(M) +44 (0) 7871 466 254

**Faluck
Patel**

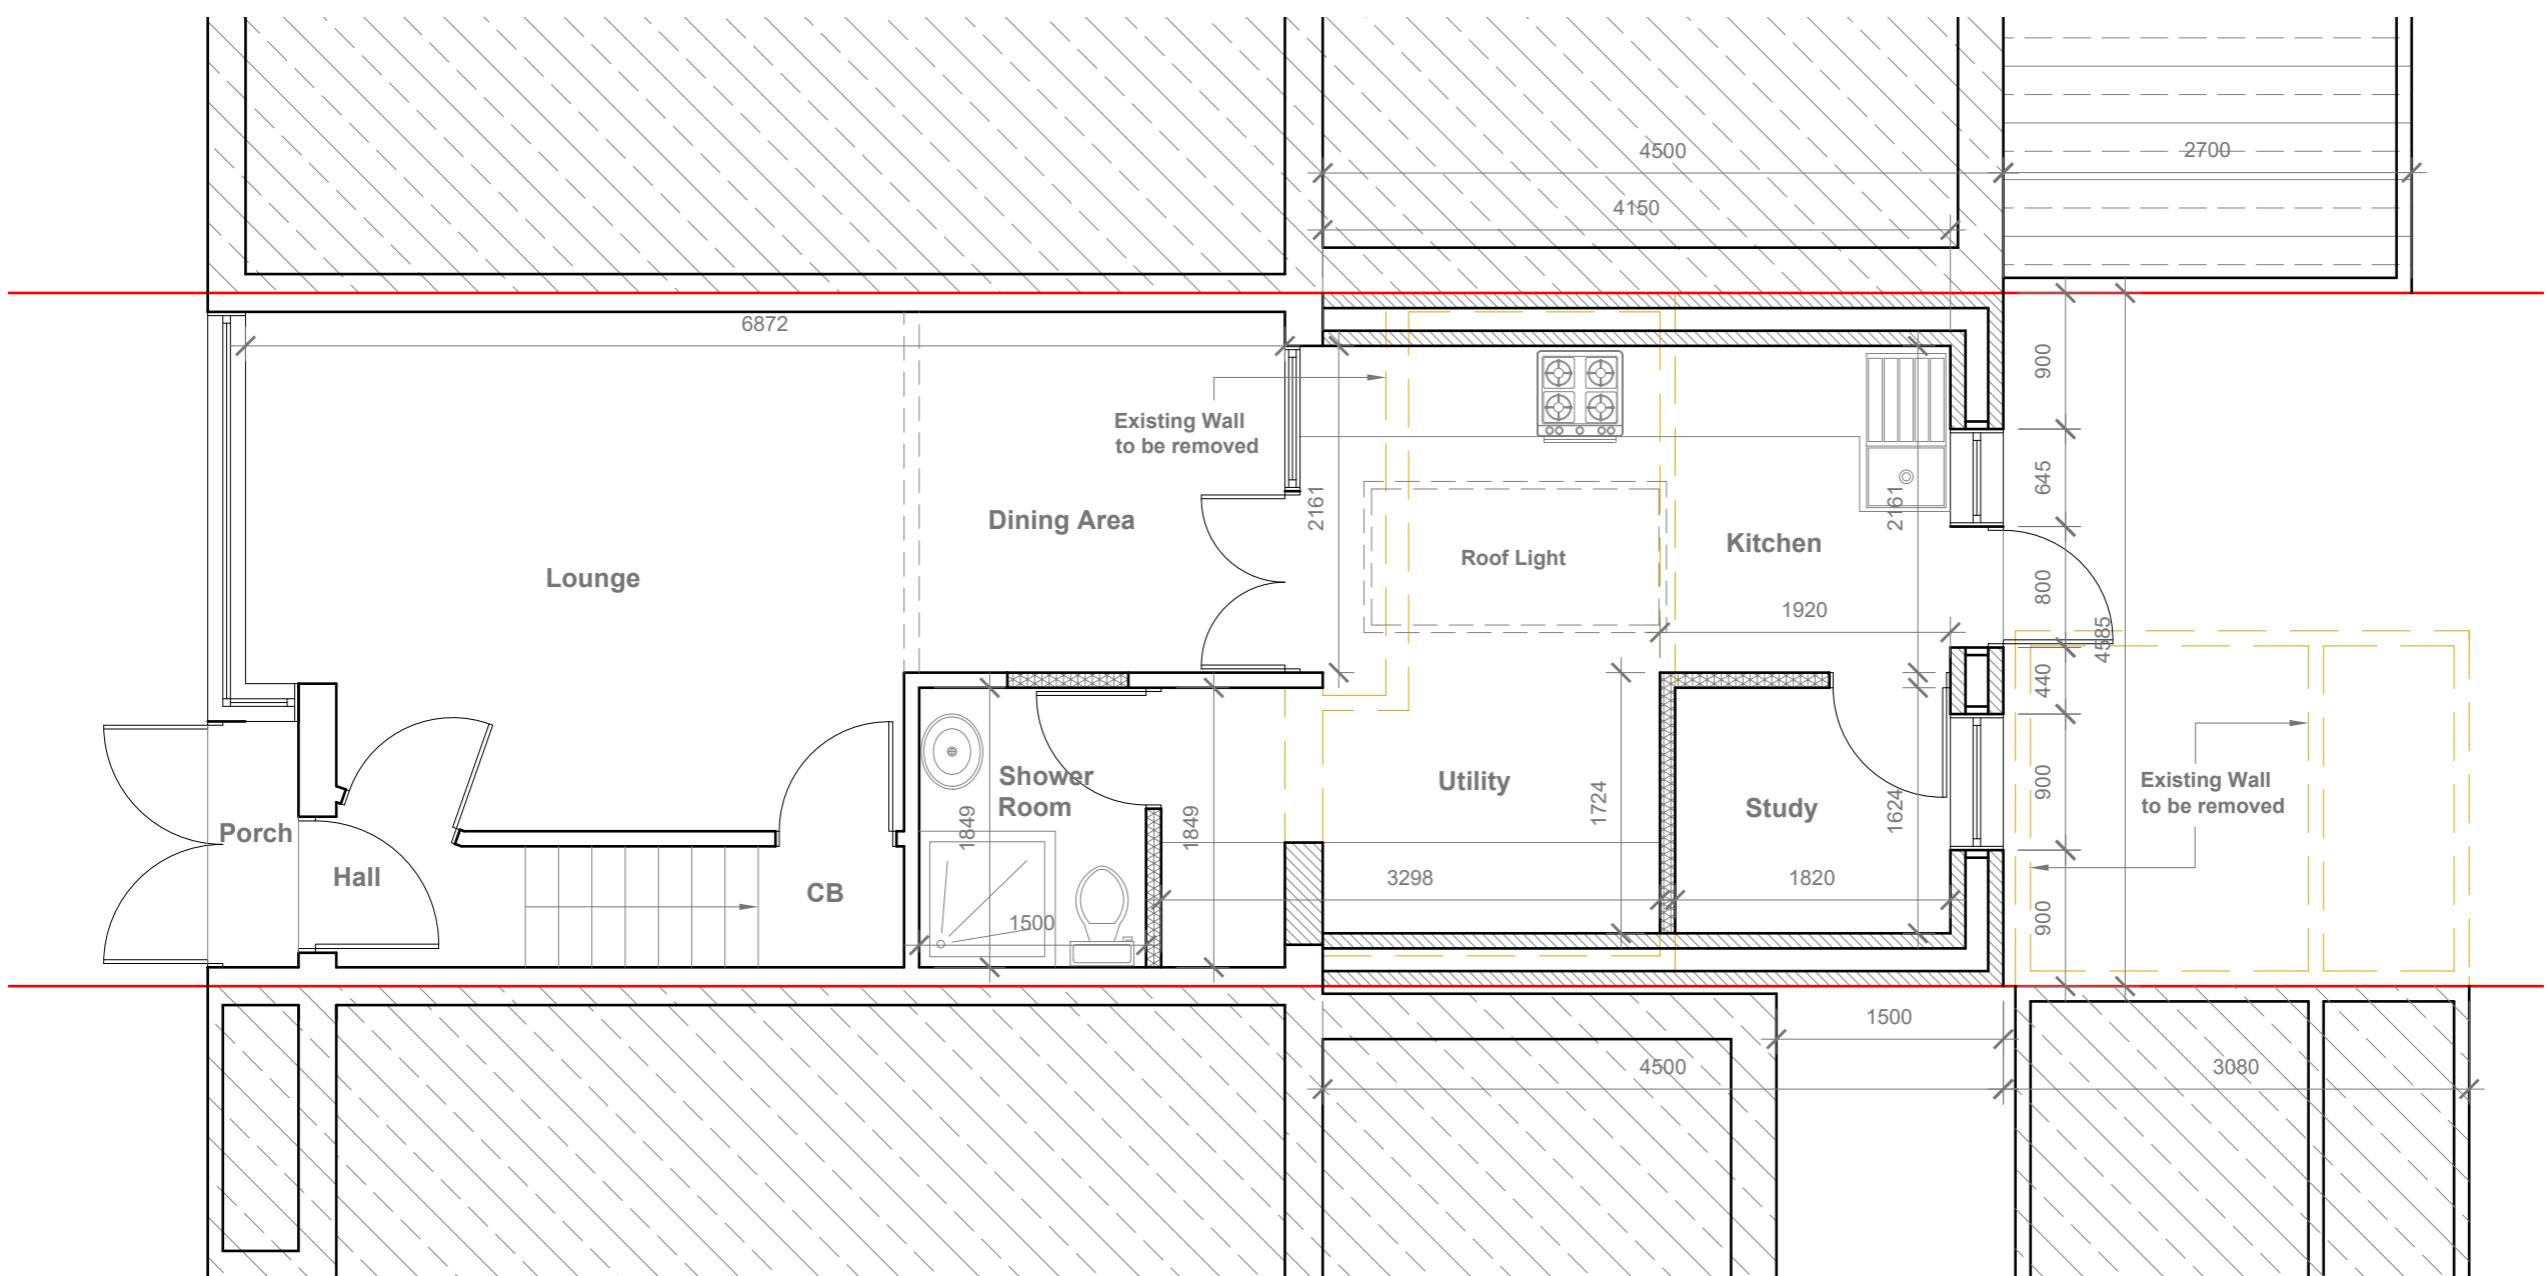

Proposed Ground Floor Plan

Scale 1:50

GENERAL NOTES:

1. ALL DIMENSIONS ARE IN MILLIMETER.
2. VERIFY ALL DIMENSIONS AND CONDITIONS BEFORE BUILDING OR STARTING CONSTRUCTION. NOTIFY THE DESIGNER IMMEDIATELY OF ANY DISCREPANCY OR VARIATION.
3. ALL WORK TO COMPLY WITH CURRENT BUILDING REGULATIONS AND CODES OF PRACTICE

Title:

Proposed Ground Floor Plan - A

Site Address



135 Woodrow Avenue, Hayes, Middx. UB4 8QP

Scale: 1:50 @A3

Date: 15/07/2022
Drawing No.: 2022/097 -02
Drawn By: FP

Revision Date:

Proposed External Finish
Materials to Match Existing
External Finish Materials

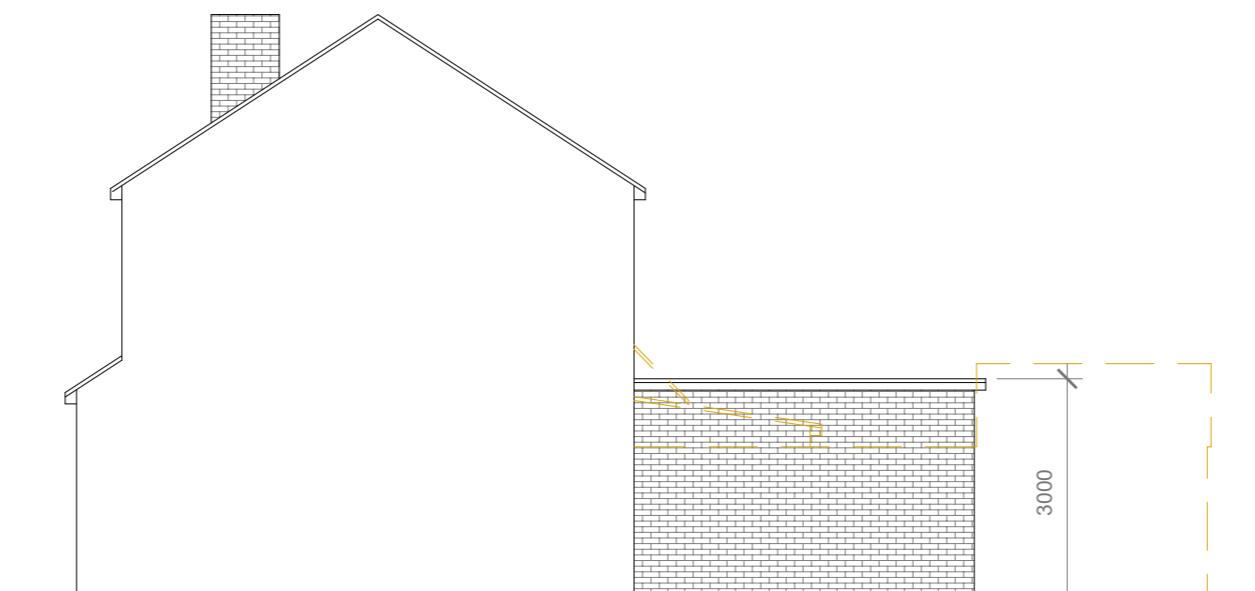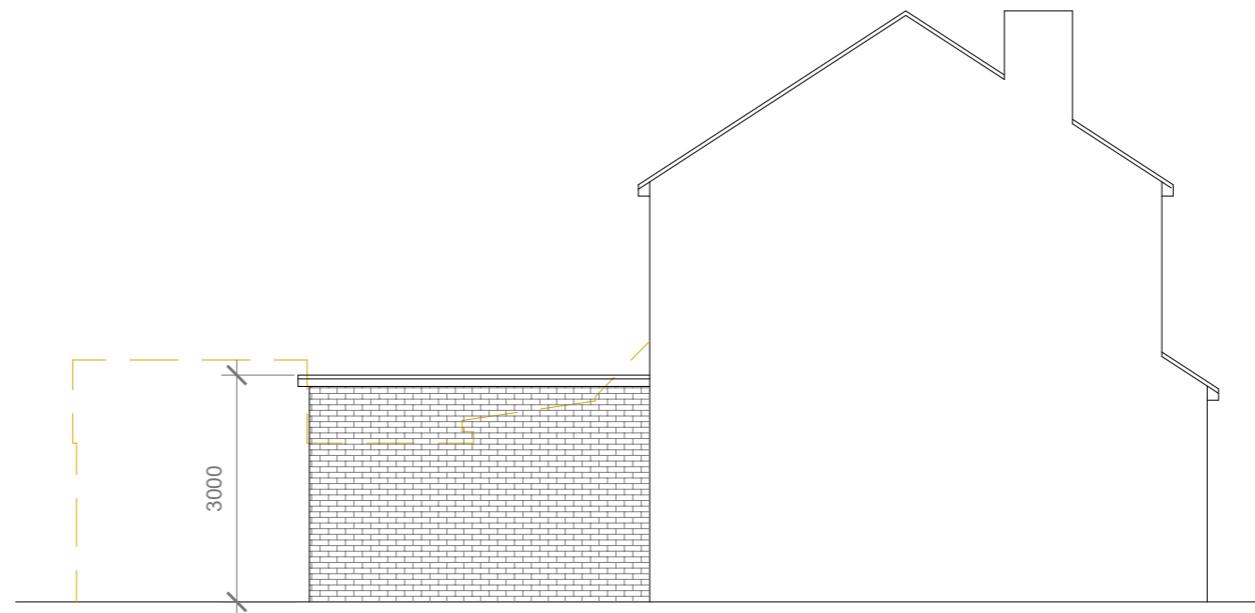

10 Meter
5
2
1
0
1:100

GENERAL NOTES:

1. ALL DIMENSIONS ARE IN MILLIMETER.
2. VERIFY ALL DIMENSIONS AND CONDITIONS BEFORE BUILDING OR STARTING CONSTRUCTION. NOTIFY THE DESIGNER IMMEDIATELY OF ANY DISCREPANCY OR VARIATION.
3. ALL WORK TO COMPLY WITH CURRENT BUILDING REGULATIONS AND CODES OF PRACTICE

Title:

Proposed Elevations

Site Address
135 Woodrow Avenue, Hayes, Middx. UB4 8QP

Scale: 1:100 @A3
Date: 15/07/2022
Drawing No.: 2022/097 -03
Drawn By: FP

Revision Date:
e:mail - faluckpatel@yahoo.com (M) +44 (0) 7871 466 254

Faluck Patel