




PROPOSED REAR (SOUTH) ELEVATION

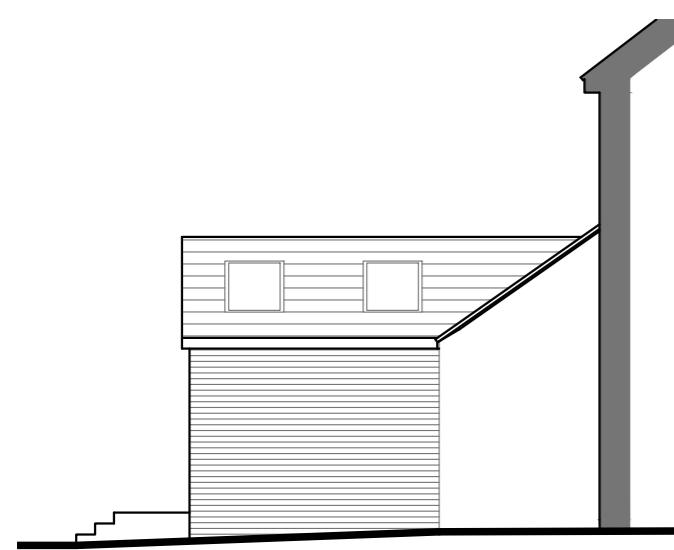

PROPOSED SIDE (WEST) ELEVATION




PART EAST ELEVATION (CONCEALED BEHIND ADJOINING EXTENSION)

0 5 10


SCALE BAR 1:100

0 5

SCALE BAR 1:50

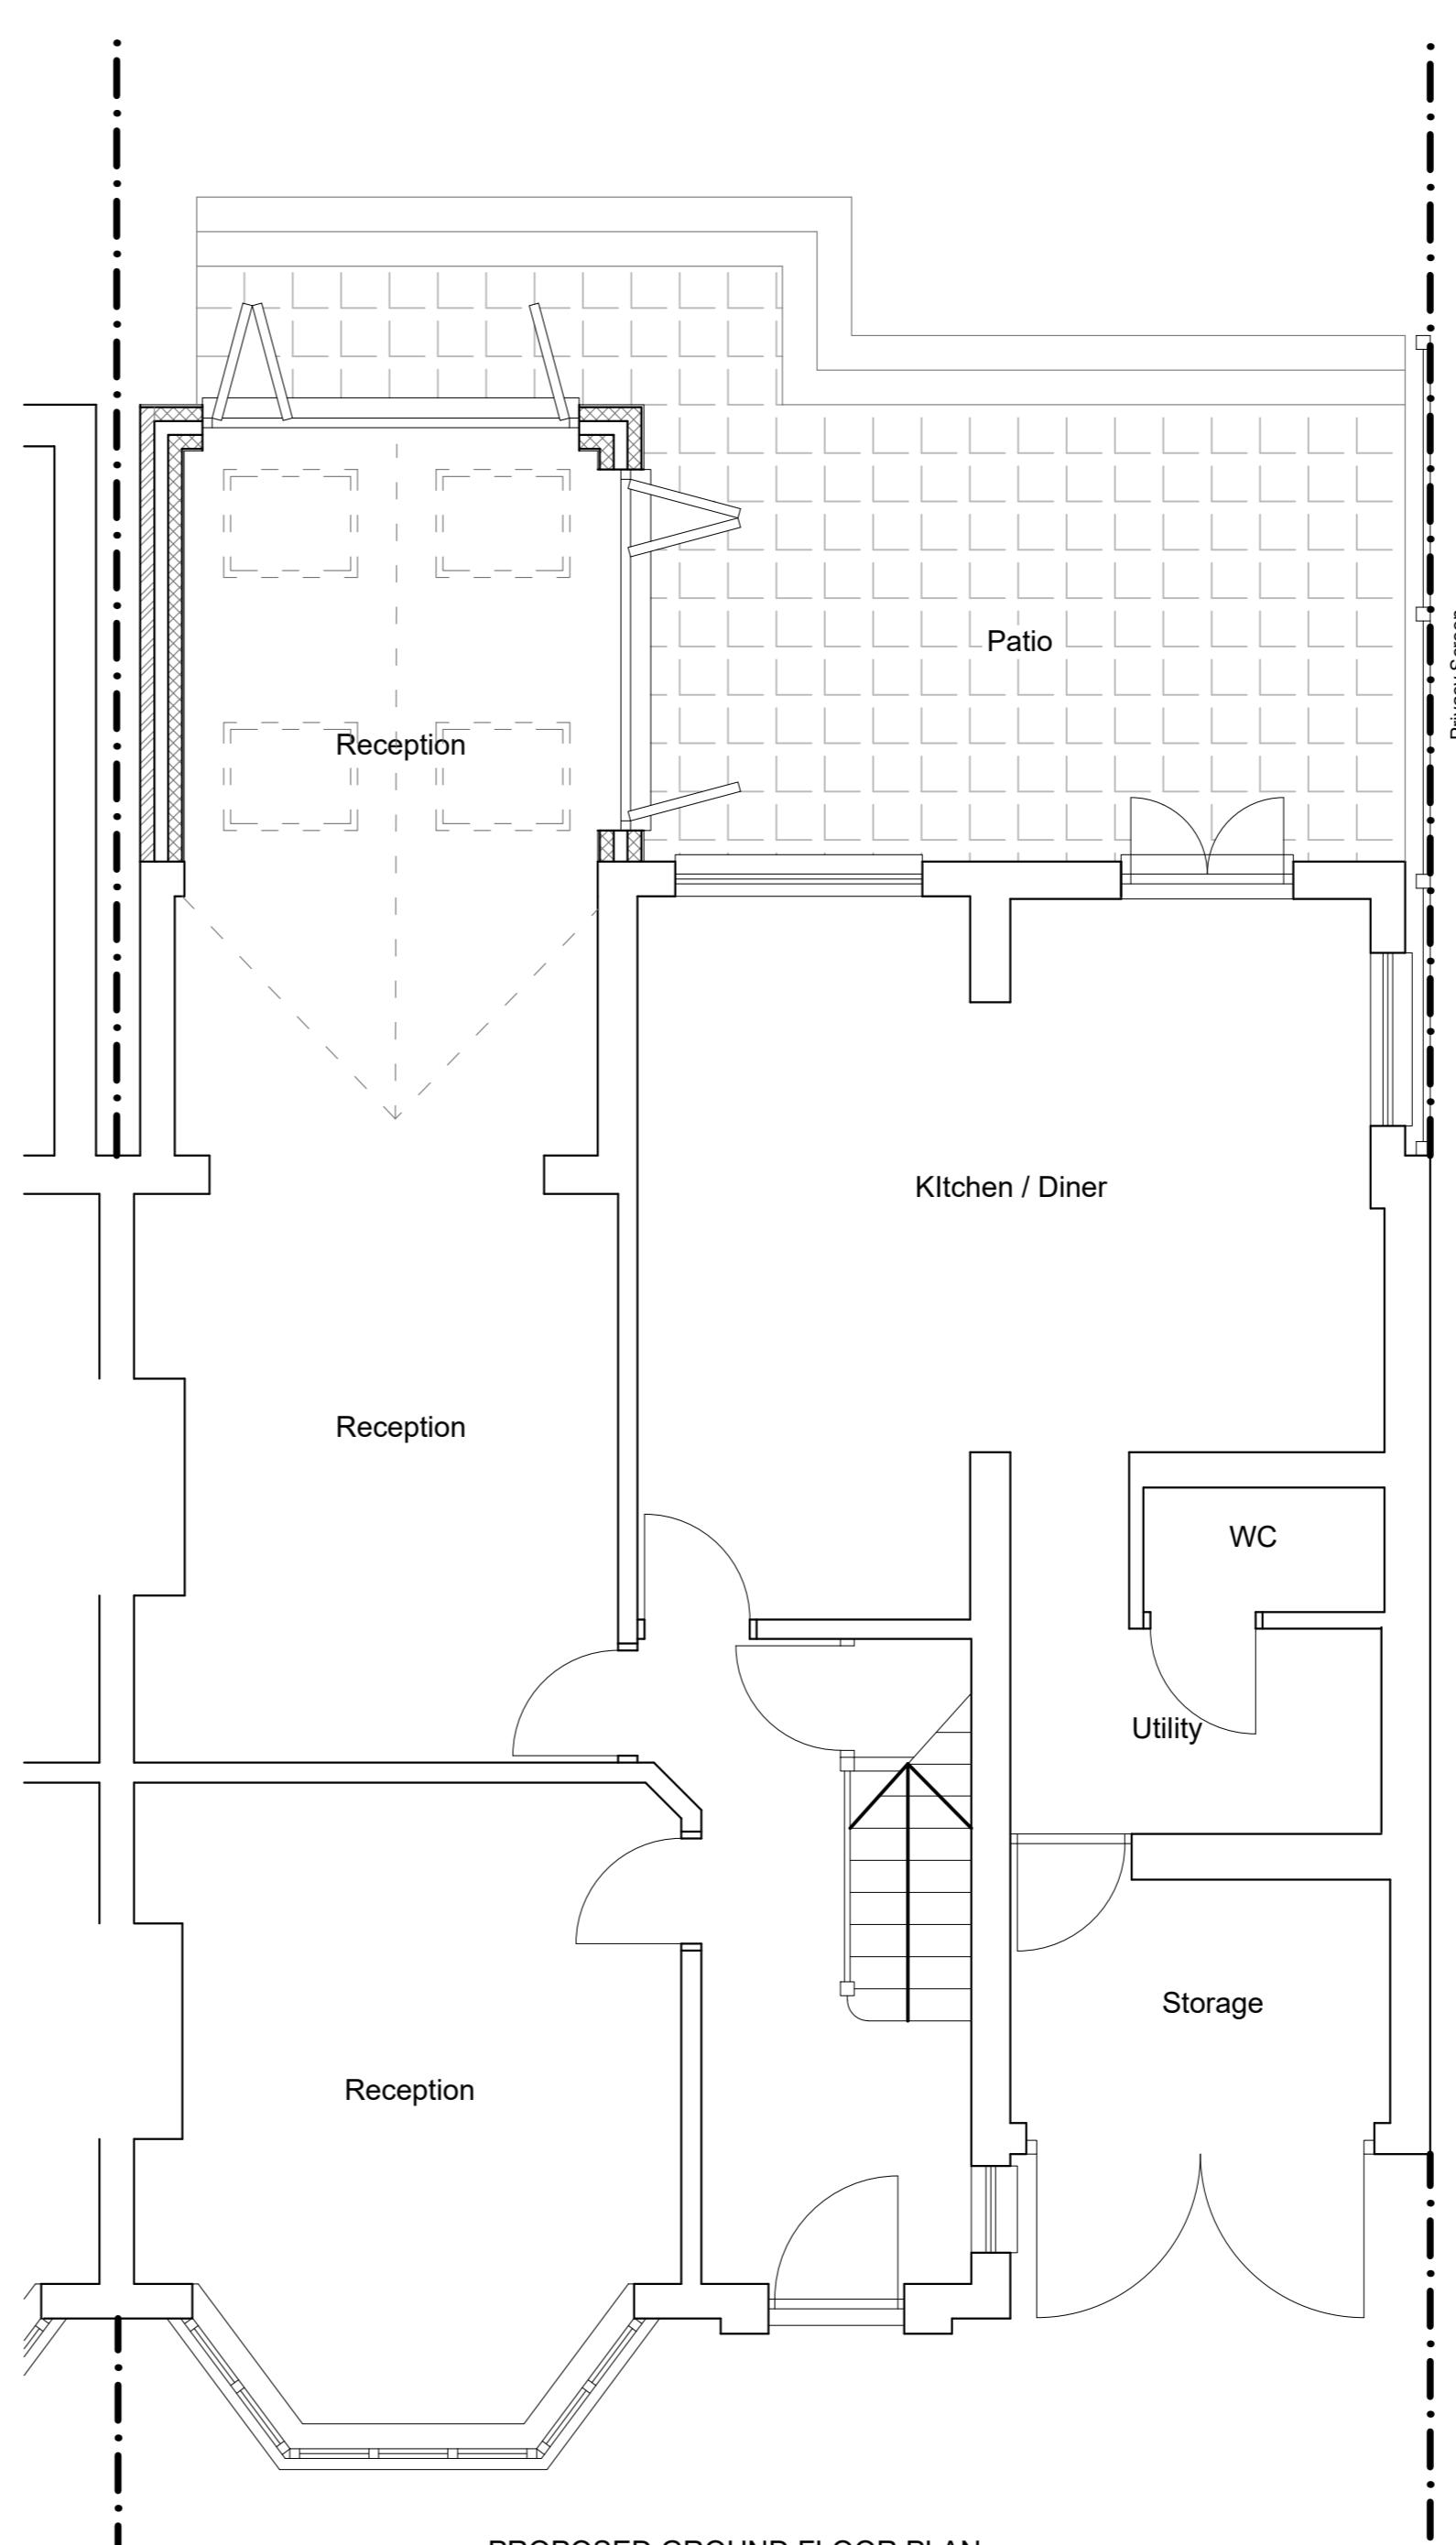

PROPOSED GROUND FLOOR PLAN

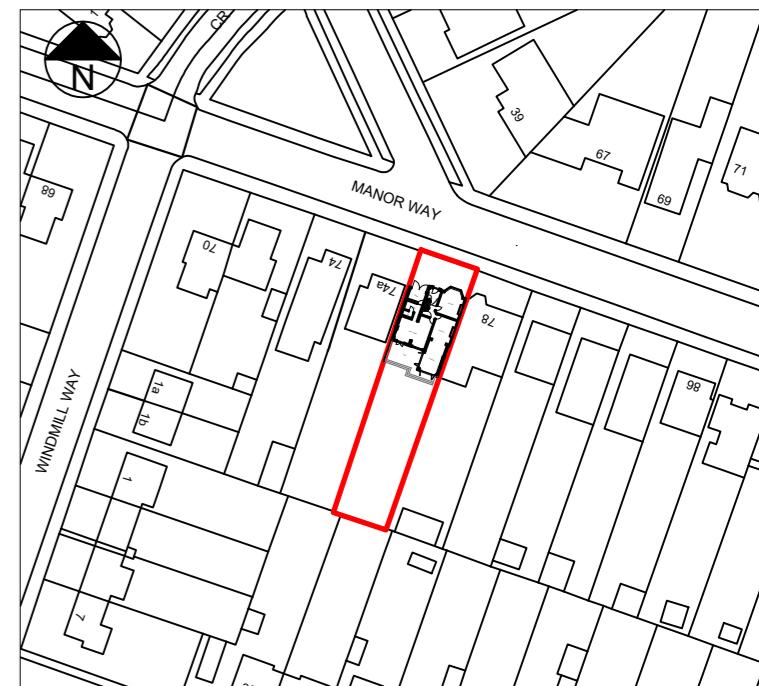

LOCATION PLAN (1:1250)



BLOCK PLAN (1:500)

Rev. A - 01.11.23 - Privacy screen annotated and dimensioned

T R Harris Design & Surveying Services
559 Rayners lane, Pinner, Middlesex HA5 5HP
www.trharrisdesign.co.uk Tel: 07957 619812

PROJECT

76 Manor Way
RUISLIP
HA4 8HL

TITLE

Proposed Plans & Elevations

SCALE	1:50 & 1:100 @ A2	DRAWING NO.
DATE	July 2023	23/76MW/02A