
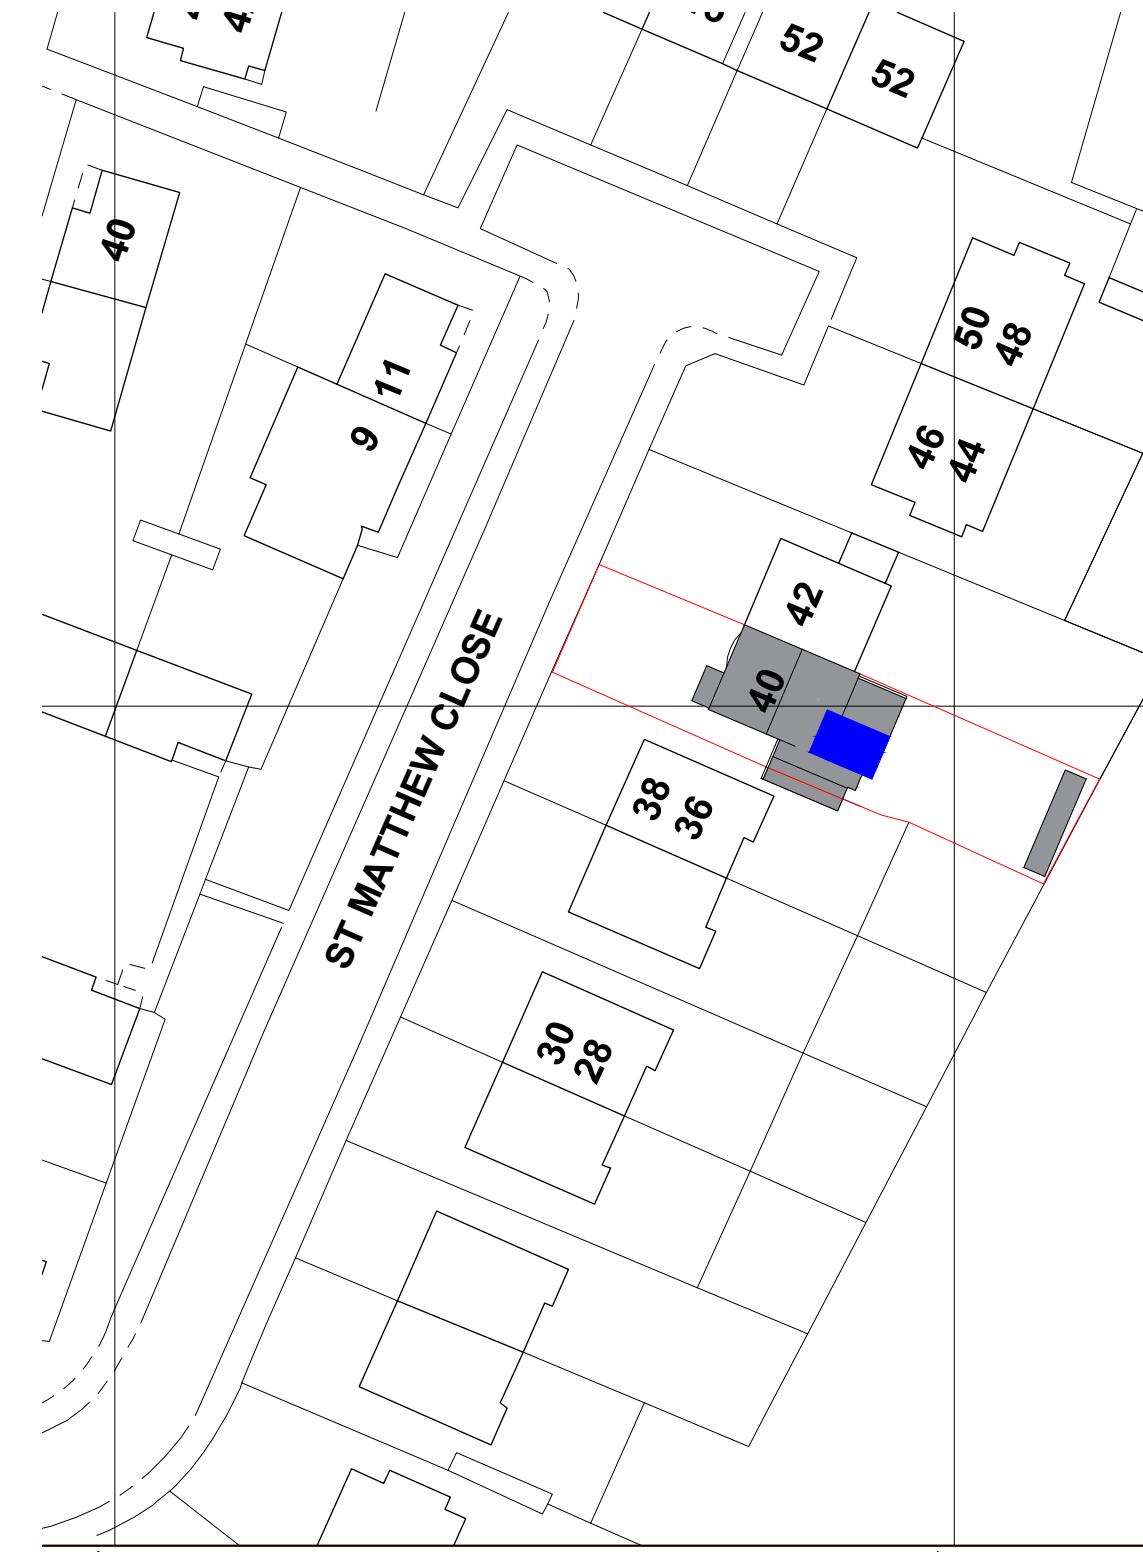


02 BLOCK PLAN

SCALE 1:500 @ A3

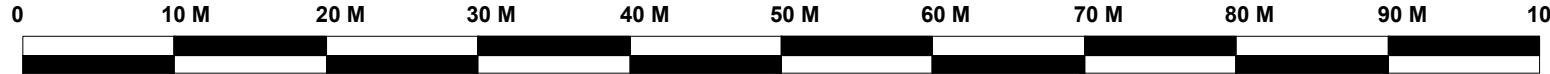

03 PROPOSED BLOCK PLAN

SCALE 1:500 @ A3



General Notes:  
All dimensions are in millimeters unless noted otherwise.  
All dimensions to be verified on site.  
For any discrepancies and omissions, it is recipient's responsibility to verify the same specifically with the designer.  
The copyright of this drawing is held by Statim Build. No unauthorized use or copies are permitted without our consent.




Statim Build  
Ealing House,  
33 Hanger Lane,  
London, W5 3HJ

Contact: 0207 459 4194  
Email: support@statimbuild.com


Client:  
Vijay Gomase  
Project Title:  
Single Storey Side And Part Rear Extension  
Project Address:  
40 Saint Matthew Close,  
Uxbridge UB8 3SR, UK  
Client ID:  
1631648490

Drawing Title Date: 23.12.2022  
Block Plan  
Scale 1:500 A3  
Drawn By: ZA Checked By: HM Approved By: VG  
Drawing No. SB22/VG/002 Revisions 04

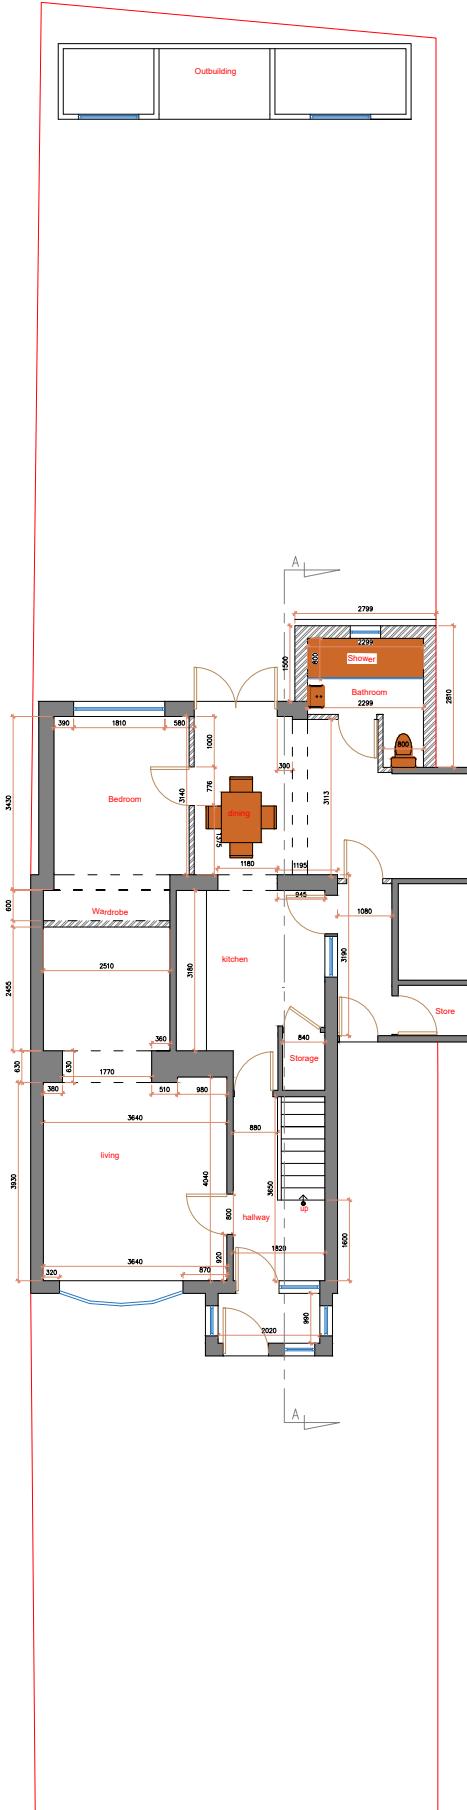


4 EXISTING GROUND FLOOR PLAN  
SCALE 1:150 @ A3

0 1 2 3 4 5 10M

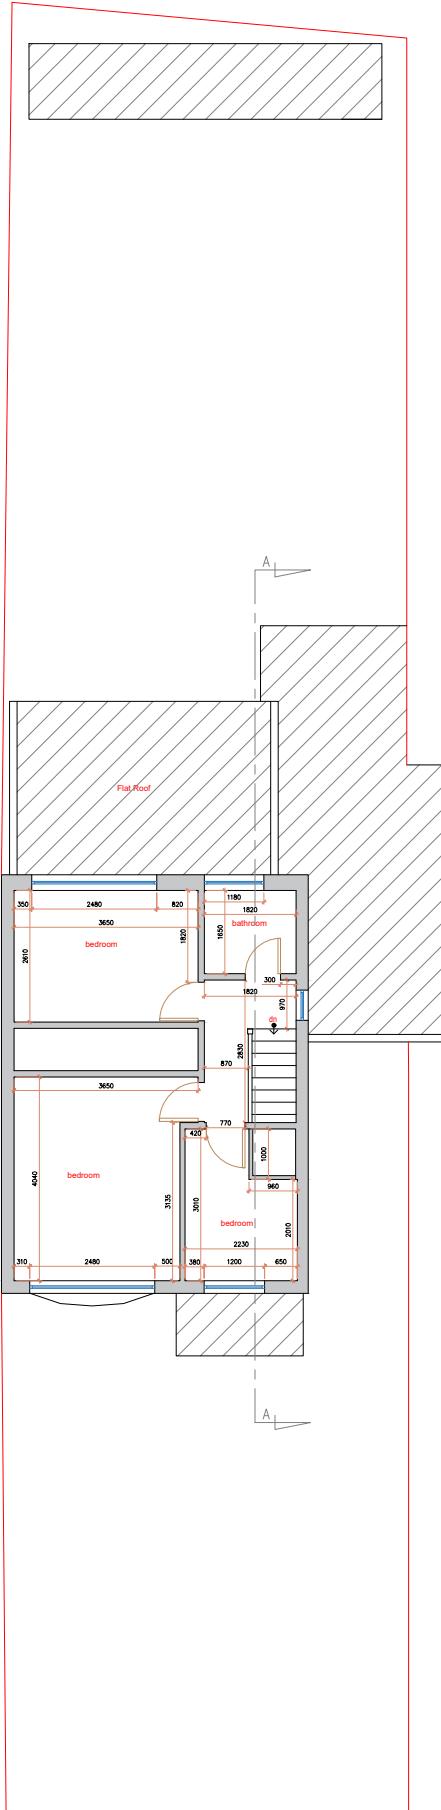

5 EXISTING FIRST FLOOR PLAN  
SCALE 1:150 @ A3

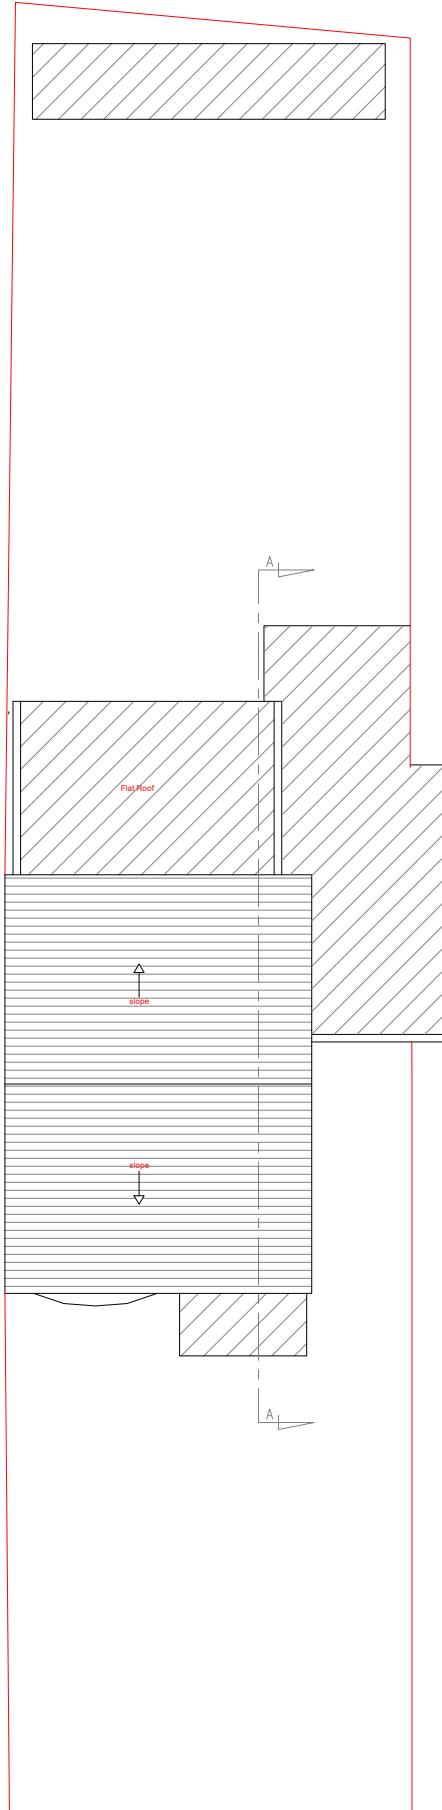

6 EXISTING ROOF PLAN  
SCALE 1:150 @ A3

N

General Notes:  
All dimensions are in millimeters unless noted otherwise.  
All dimensions to be verified on site.  
For any discrepancies and omissions, it is recipient's responsibility to verify the same specifically with the designer.  
The copyright of this drawing is held by Statim Build. No unauthorized use or copies are permitted without our consent.




Statim Build  
Ealing House,  
33 Hanger Lane,  
London, W5 3HJ

Contact: 0207 459 4194  
Email: support@statimbuild.com

Client:  
Vijay Gomase  
Project Title:  
Single storey Side and Part Rear Extension  
Project Address:  
40 Saint Matthew Close,  
Uxbridge UB8 3SR, UK  
Client ID:  
1631648490

Drawing Title	Date: 30.09.2022
Existing Plans	
Scale	1:150
Drawn By: ZA	Checked By: HM
Approved By: VG	
Drawing No. SB22/VG/003	Revisions 00

General Notes:  
 All dimensions are in millimeters unless noted otherwise.  
 All dimensions to be verified on site.  
 For any discrepancies and omissions, it is recipient's responsibility to verify the same specifically with the designer.  
 The copyright of this drawing is held by Statim Build. No unauthorized use or copies are permitted without our consent.

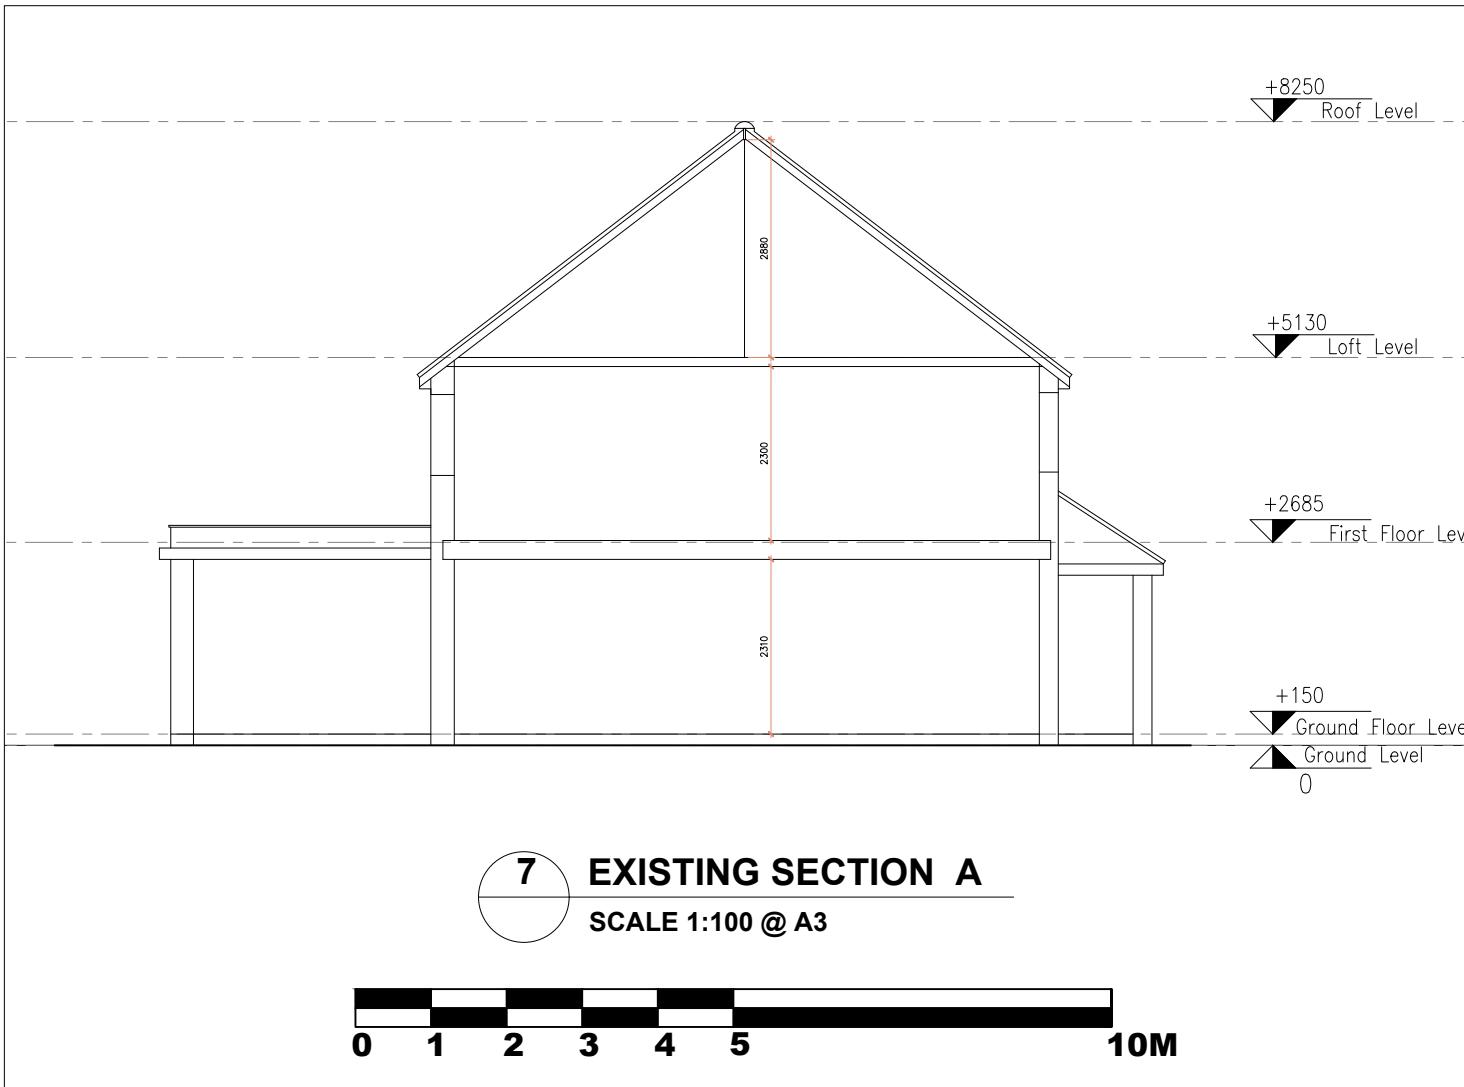


Statim Build  
 Ealing House,  
 33 Hanger Lane,  
 London, W5 3HJ

Contact: 0207 459 4194  
 Email: support@statimbuild.com

Client:	Vijay Gomase
Project Title:	Single storey Side and Part Rear Extension
Project Address:	40 Saint Matthew Close, Uxbridge UB8 3SR, UK
Client ID:	1631648490

Drawing Title	Date: 30.09.2022
Existing Section	
Scale	1:100
Drawn By: ZA	Checked By: HM
Approved By: VG	
Drawing No. SB22/PC/004	Revisions 00

General Notes:  
 All dimensions are in millimeters unless noted otherwise.  
 All dimensions to be verified on site.  
 For any discrepancies and omissions, it is recipient's responsibility to verify the same specifically with the designer.  
 The copyright of this drawing is held by Statim Build. No unauthorized use or copies are permitted without our consent.

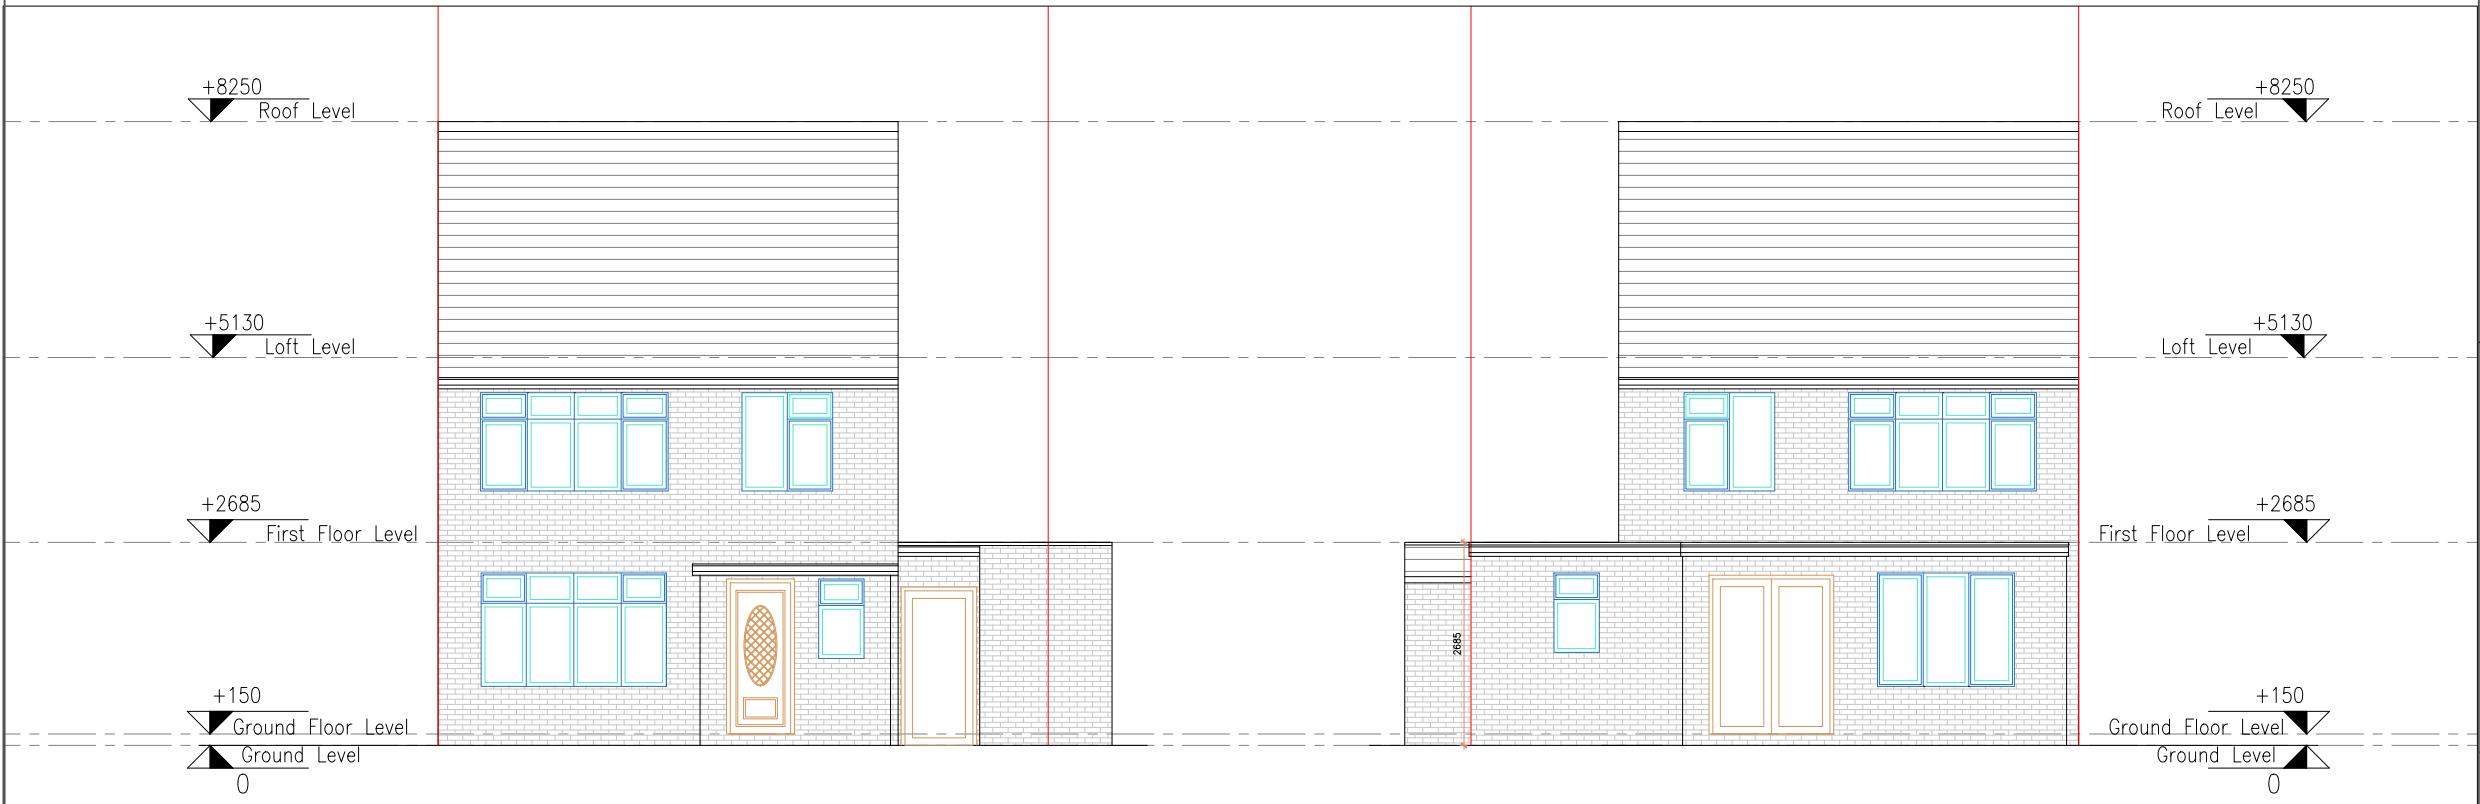

**8 EXISTING FRONT ELEVATION**  
SCALE 1:100 @ A3

**9 EXISTING REAR ELEVATION**  
SCALE 1:100 @ A3




Statim Build  
Ealing House,  
33 Hanger Lane,  
London, W5 3HJ

Contact: 0207 459 4194  
Email: support@statimbuild.com

Client:  
Vijay Gomase  
Project Title:  
Single storey Side and Part Rear Extension  
Project Address:  
40 Saint Matthew Close,  
Uxbridge UB8 3SR, UK  
Client ID:  
1631648490


Drawing Title	Date: 30.09.2022
Existing elevations	
Scale	1:100
Drawn By	Checked By
Z.A	H.M
Approved By	V.G
Drawing No.	Revisions
SB22/PC/005	01

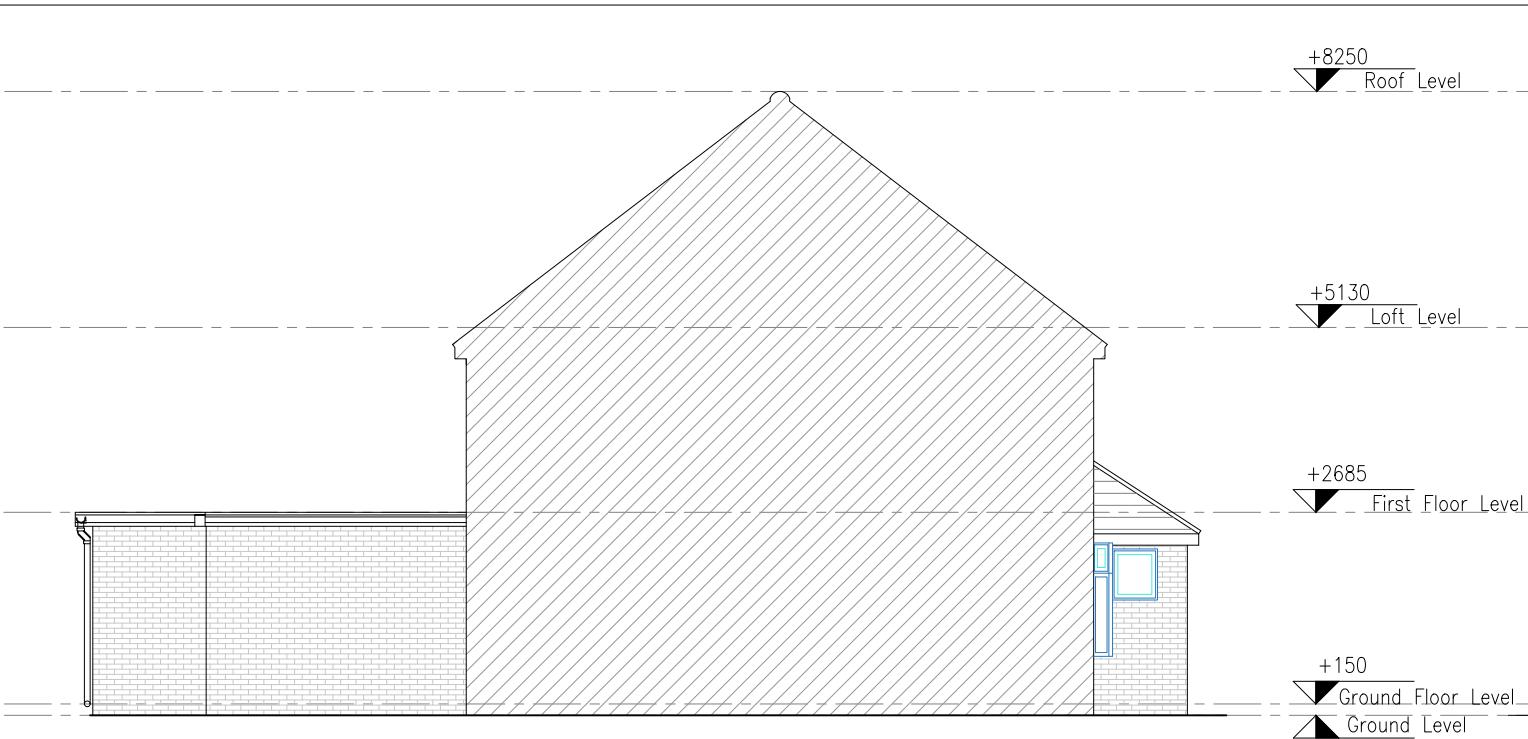

10

**EXISTING SIDE ELEVATION**

SCALE 1:100 @ A3

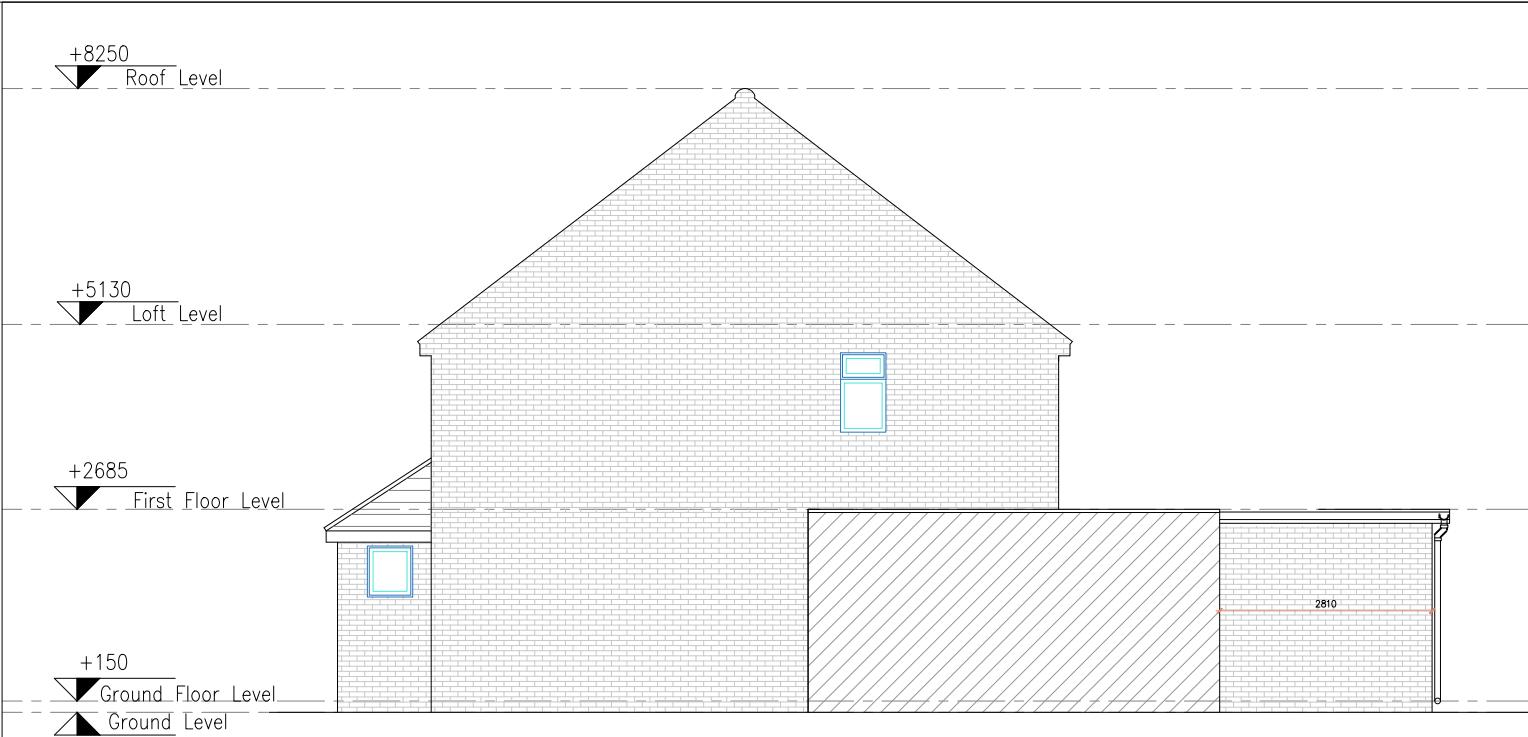

11

**EXISTING SIDE ELEVATION**

SCALE 1:100 @ A3



General Notes:  
All dimensions are in millimeters unless noted otherwise.  
All dimensions to be verified on site.  
For any discrepancies and omissions, it is recipient's responsibility to verify the same specifically with the designer.  
The copyright of this drawing is held by Statim Build. No unauthorized use or copies are permitted without our consent.






Statim Build  
Ealing House,  
33 Hanger Lane,  
London, W5 3HJ

Contact: 0207 459 4194  
Email: support@statimbuild.com

Client:  
Vijay Gomase  
Project Title:  
Single storey Side and Part Rear Extension  
Project Address:  
40 Saint Matthew Close,  
Uxbridge UB8 3SR, UK  
Client ID:  
1631648490

Drawing Title	Date: 30.09.2022
Existing Elevations	
Scale	1:100
Drawn By: ZA	Checked By: HM
Approved By: VG	
Drawing No. SB22/VG/006	Revisions 00

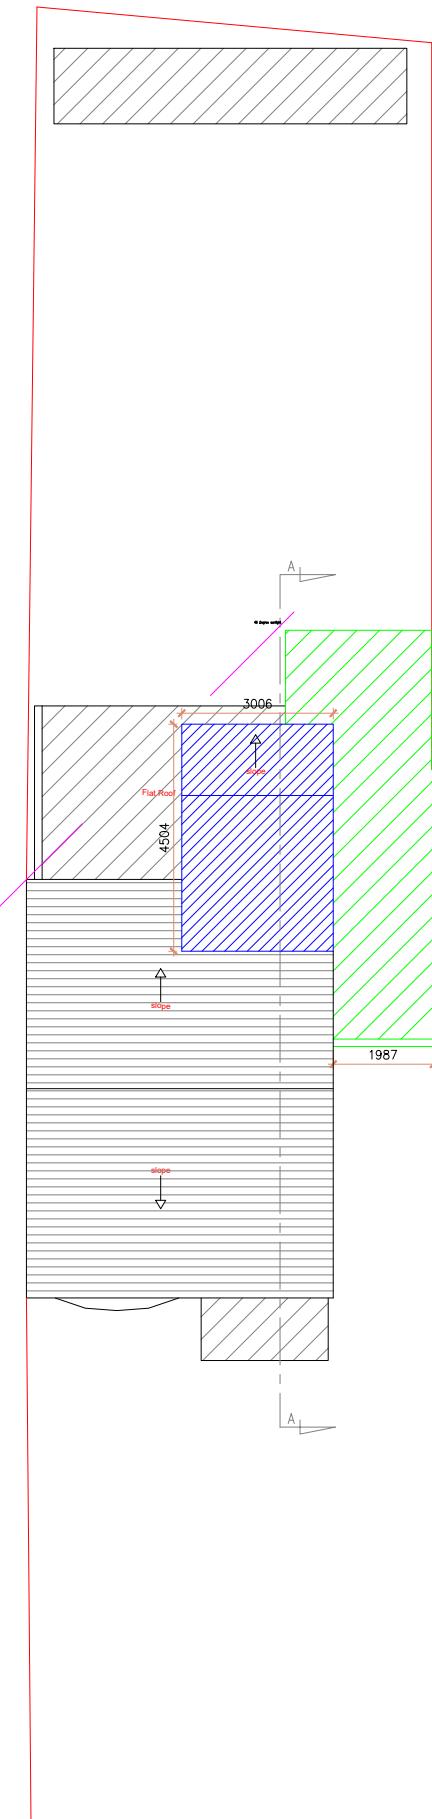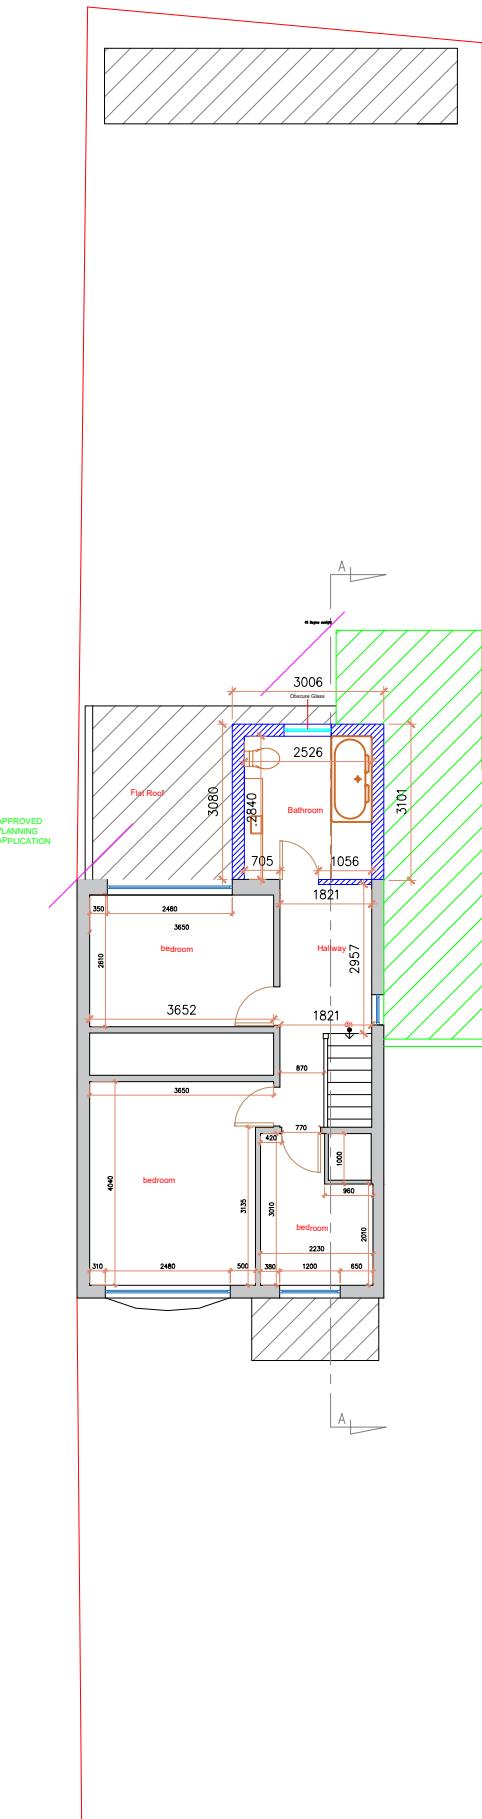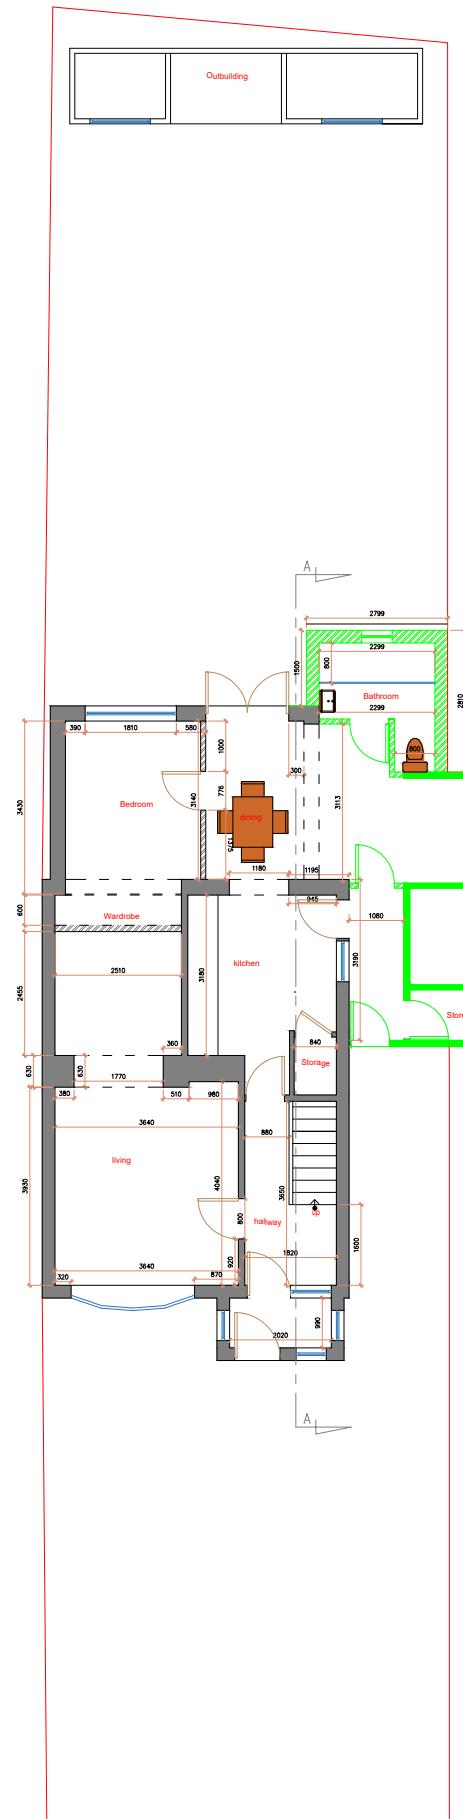

0 1 2 3 4 5 10M

General Notes:  
All dimensions are in millimeters unless noted otherwise.  
All dimensions to be verified on site.  
For any discrepancies and omissions, it is recipient's responsibility to verify the same specifically with the designer.  
The copyright of this drawing is held by Statim Build. No unauthorized use or copies are permitted without our consent.



Statim Build  
Ealing House,  
33 Hanger Lane,  
London, W5 3HJ

Contact: 0207 459 4194  
Email: support@statimbuild.com

Client:	Vijay Gomase
Project Title:	Single Storey Side and Part Rear Extension
Project Address:	40 Saint Matthew Close, Uxbridge UB8 3SR, UK
Client ID:	1631648490

Drawing Title	Date: 04.01.2023
PROPOSED GROUND, FIRST FLOOR LOFT & ROOF PLANS	
Scale	1:150
Drawn By: ZA	Checked By: HM
Approved By: VG	
Drawing No. SB22/VG/007	Revisions 12

General Notes:  
 All dimensions are in millimeters unless noted otherwise.  
 All dimensions to be verified on site.  
 For any discrepancies and omissions, it is recipient's responsibility to verify the same specifically with the designer.  
 The copyright of this drawing is held by Statim Build. No unauthorized use or copies are permitted without our consent.




Statim Build  
Ealing House,  
33 Hanger Lane,  
London, W5 3HJ

Contact: 0207 459 4194  
Email: support@statimbuild.com


Client:	Vijay Gomase
Project Title:	Single Storey Side and Part Rear Extension
Project Address:	40 Saint Matthew Close, Uxbridge UB8 3SR, UK
Client ID:	1631648490

Drawing Title	Date: 04.01.2023
PROPOSED ELEVATIONS	
Scale	1:100
Drawn By	Checked By
Z.A	H.M
Approved By	V.G
Drawing No.	Revisions
SB22/VG/008	05

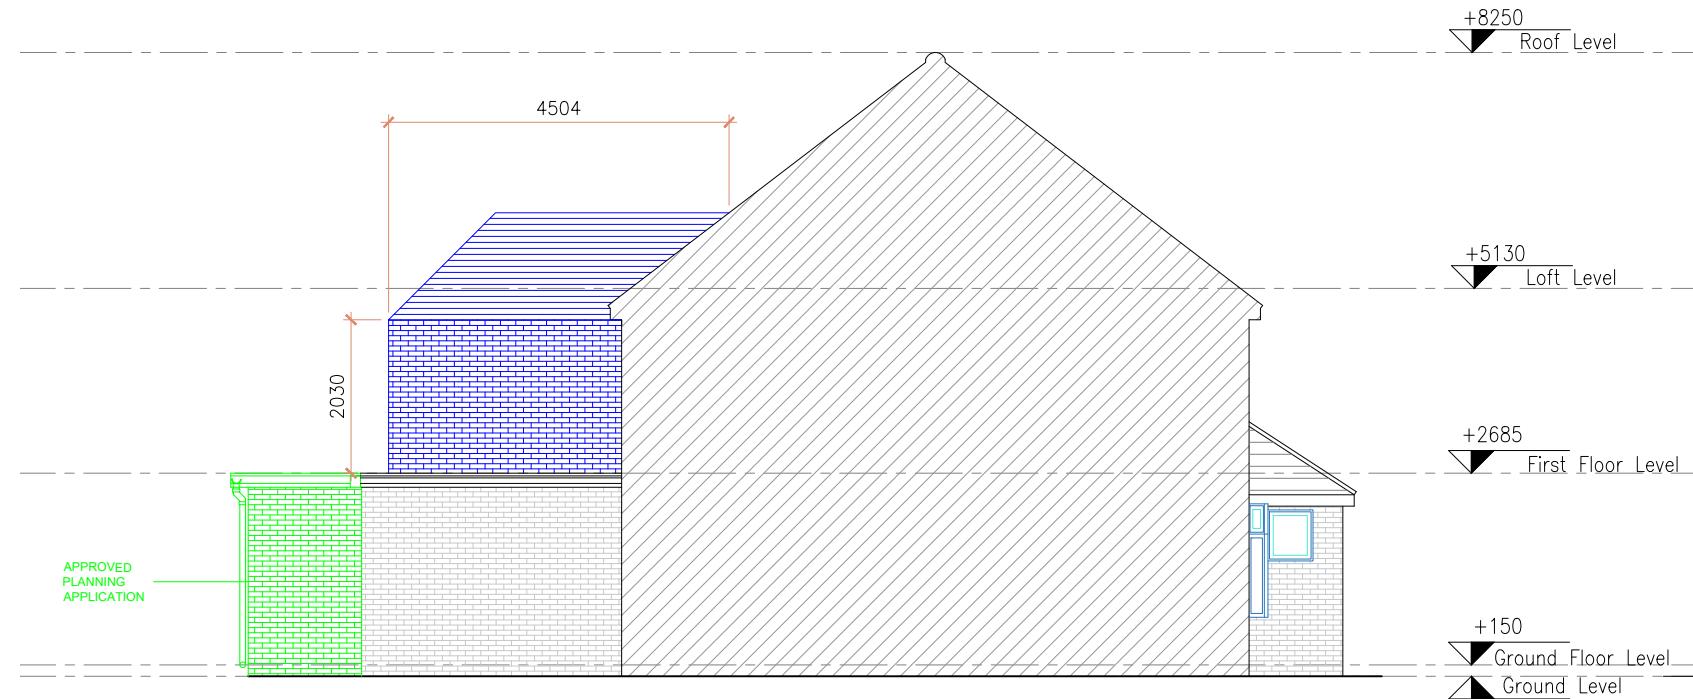

22 PROPOSED SIDE ELEVATION

SCALE 1:100 @ A3

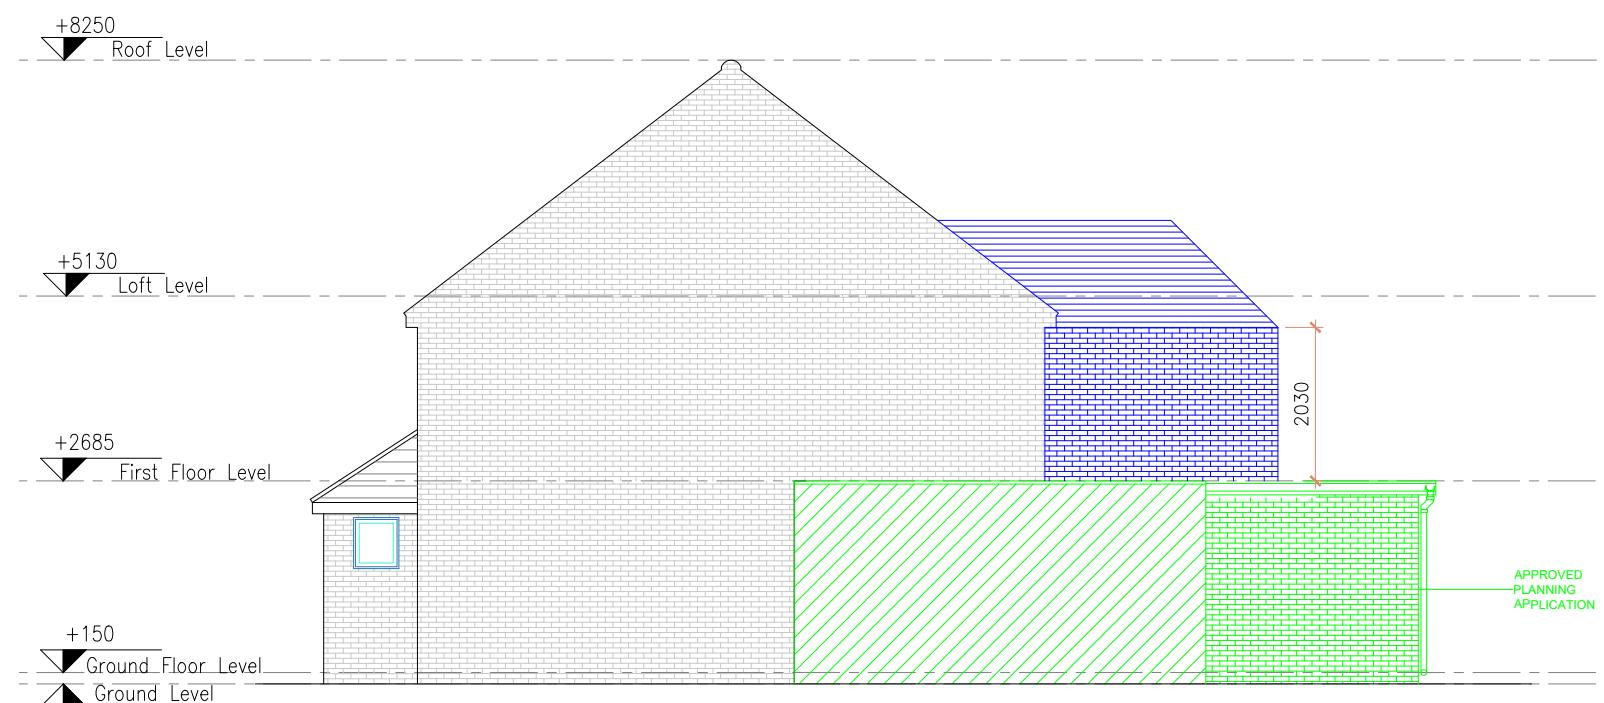

23 PROPOSED SIDE ELEVATION

SCALE 1:100 @ A3



General Notes:  
All dimensions are in millimeters unless noted otherwise.  
All dimensions to be verified on site.  
For any discrepancies and omissions, it is recipient's responsibility to verify the same specifically with the designer.  
The copyright of this drawing is held by Statim Build. No unauthorized use or copies are permitted without our consent.




Statim Build  
Ealing House,  
33 Hanger Lane,  
London, W5 3HJ

Contact: 0207 459 4194  
Email: support@statimbuild.com



Client:
Vijay Gomase
Project Title:
Single Storey Side and Part Rear Extension
Project Address:
40 Saint Matthew Close, Uxbridge UB8 3SR, UK
Client ID:
1631648490

Drawing Title	Date: 04.01.2023
PROPOSED ELEVATIONS	
Scale	1:100
A3	
Drawn By: ZA	Checked By: HM
Approved By: VG	
Drawing No. SB22/VG/008	Revisions 05

24 WINTER SUNPATH PLAN  
SCALE 1:500 @ A3

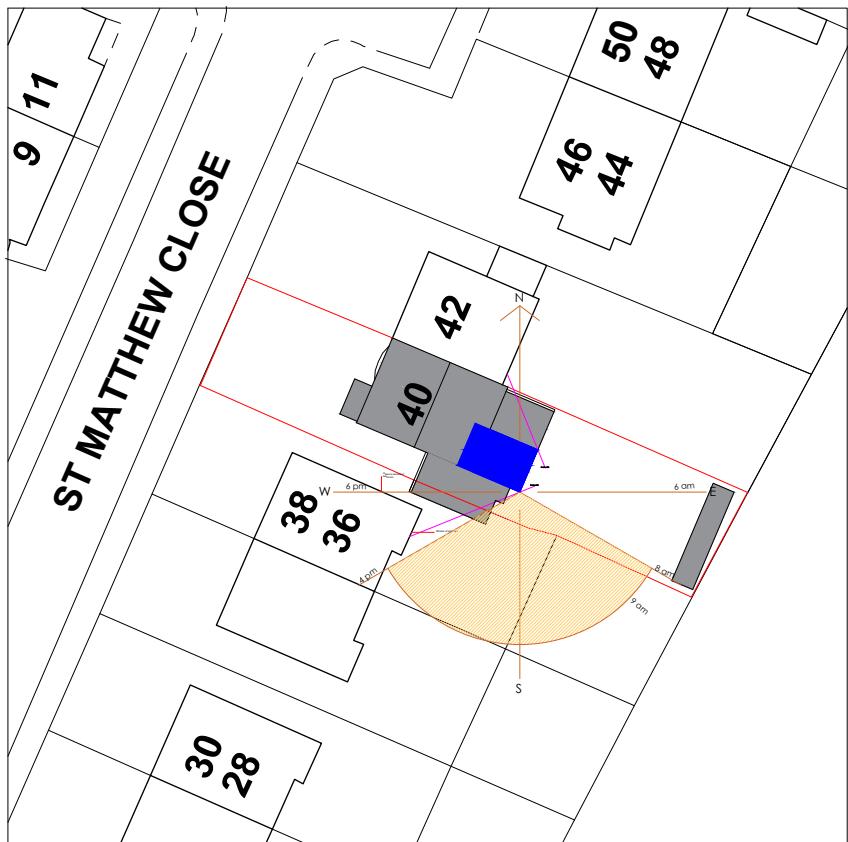

25 SUMMER SUNPATH PLAN  
SCALE 1:500 @ A3

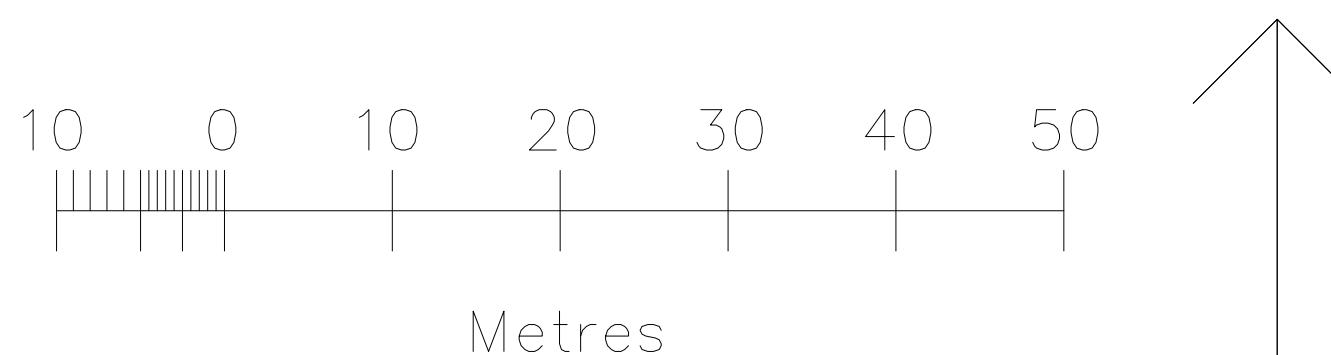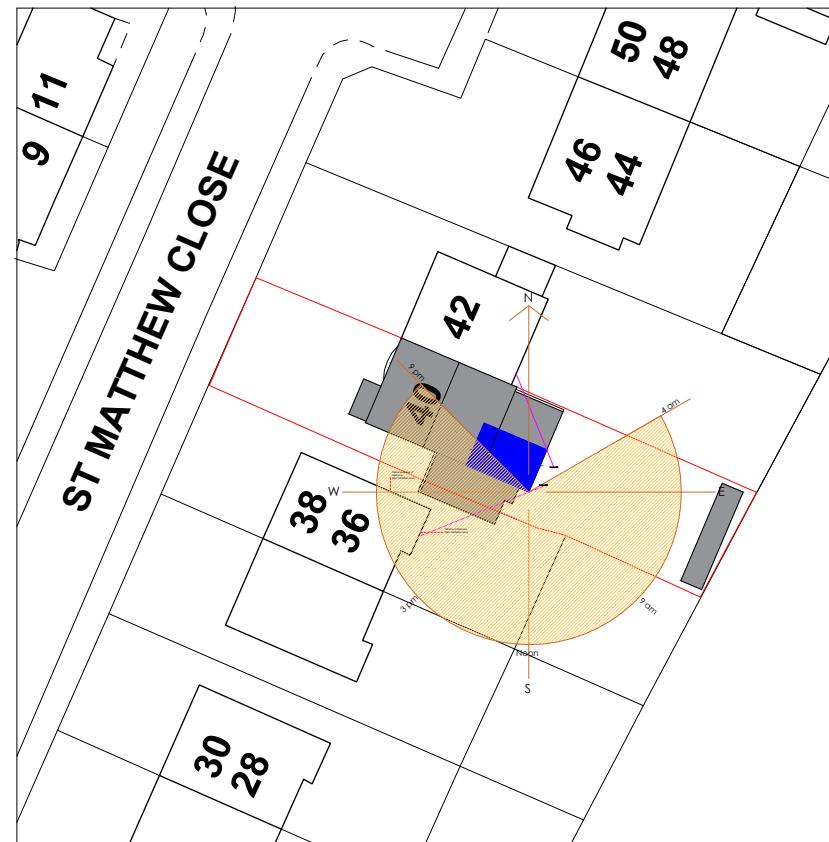

General Notes:  
All dimensions are in millimeters unless noted otherwise.  
All dimensions to be verified on site.  
For any discrepancies and omissions, it is recipient's responsibility to verify the same specifically with the designer.  
The copyright of this drawing is held by Statim Build. No unauthorized use or copies are permitted without our consent.



Statim Build  
Ealing House,  
33 Hanger Lane,  
London, W5 3HJ

Contact: 0207 459 4194  
Email: support@statimbuild.com

Client:  
Vijay Gomase  
Project Title:  
Single Storey Side and Part Rear Extension  
Project Address:  
40 Saint Matthew Close,  
Uxbridge UB8 3SR, UK  
Client ID:  
1631648490

Drawing Title	Date: 23.12.2022
SUNPATH DIAGRAM	
Scale	1:500
Drawn By: ZA	Checked By: HM
Approved By: VG	
Drawing No. SB22/VG/009	Revisions 01