


Note: This Drawing is for planning purpose and should not be used for construction.
All dimensions should be confirmed on site and any deviation should be reported back to designer.



Proposed Front Elevation - No Change

Proposed Rear Elevation

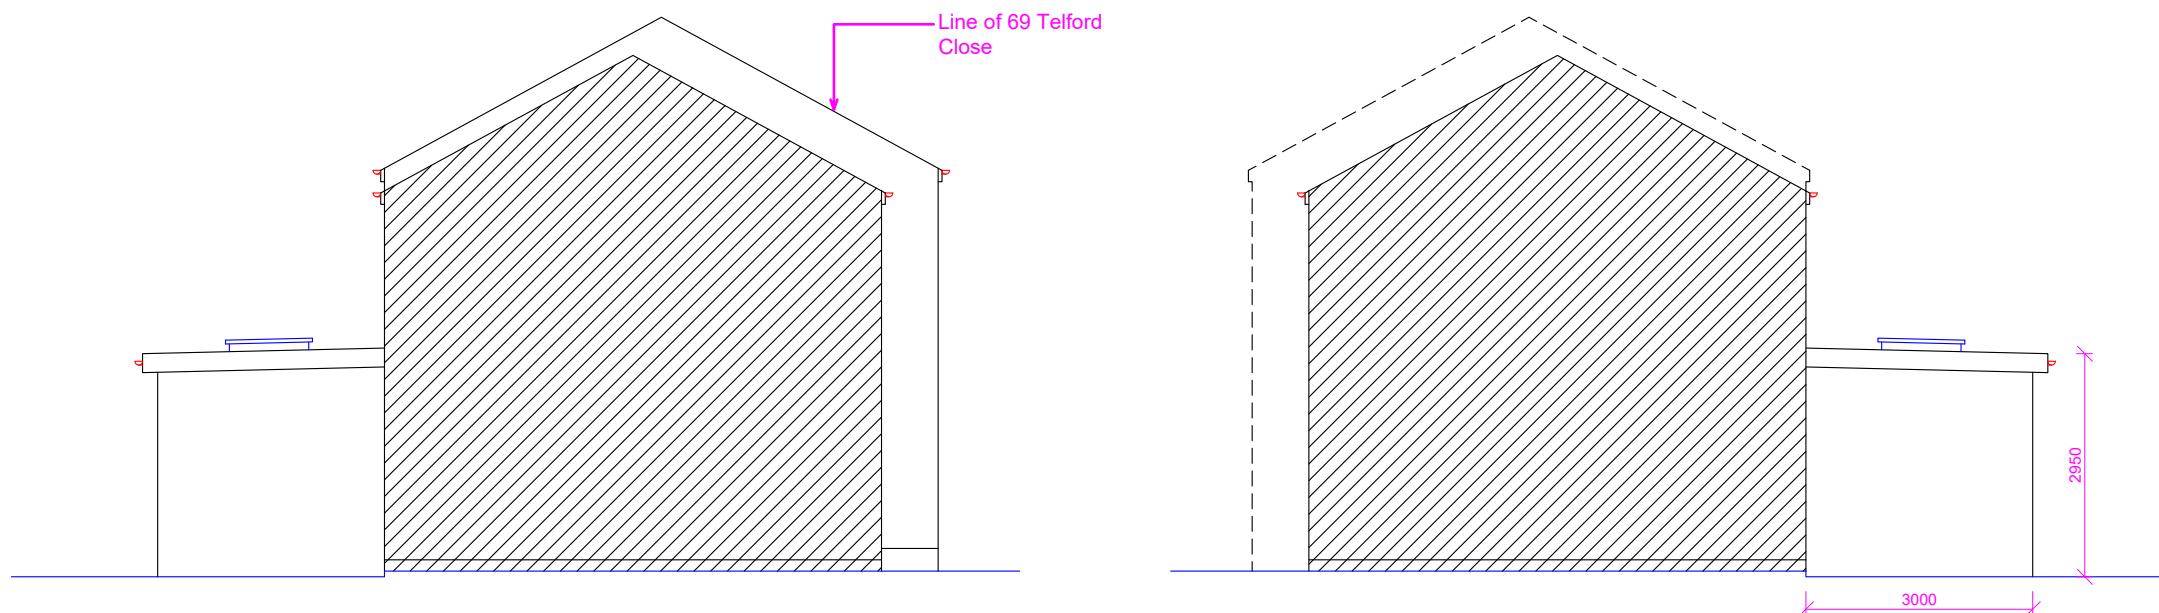

Proposed Flank Elevation (LHS)

Proposed Flank Elevation (RHS)

Proposed Development: Single Storey Rear Extension	Site Address: 67 Telford Way Hayes UB4 9TH	Revisions: <table border="1"> <tr> <th>Rev</th><th>Date</th><th>Description</th></tr> <tr> <td>A</td><td>31/08/2022</td><td></td></tr> <tr> <td></td><td></td><td></td></tr> <tr> <td></td><td></td><td></td></tr> <tr> <td></td><td></td><td></td></tr> </table>	Rev	Date	Description	A	31/08/2022											Drawing Description: Proposed Elevations Drawing No: ART/2022/RE67TW/PE	Scale: 1:100 Paper Size: A3 Sheet No: 3 of 5 	ART CONSULTANTS (UK) LTD 113 LONG LANE STANWELL TW19 7AL M:07960071377 E: ARTCONSULTANTSUK@GMAIL.COM
Rev	Date	Description																		
A	31/08/2022																			