





PROPOSED FRONT ELEVATION

SCALE 1:100@A1

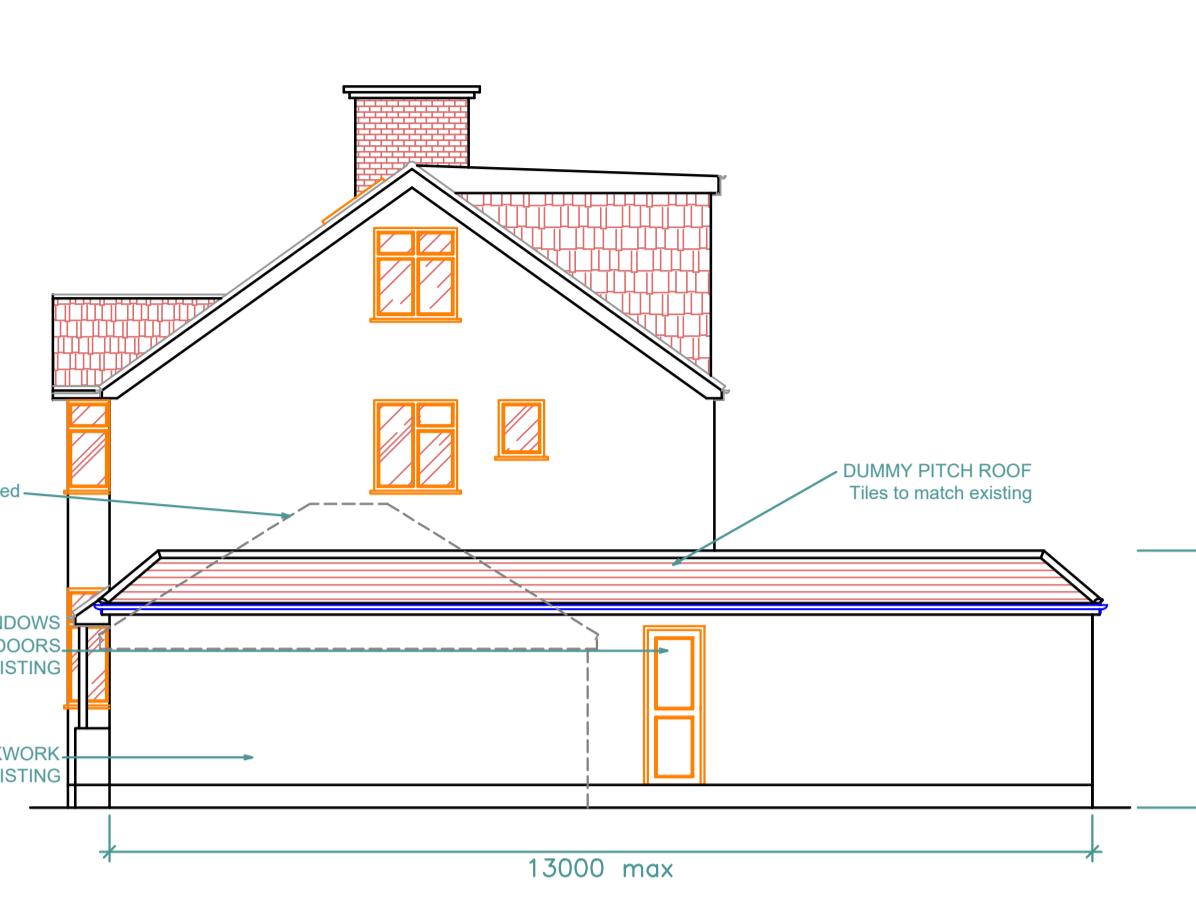


PROPOSED SIDE ELEVATION

SCALE 1:100@A1

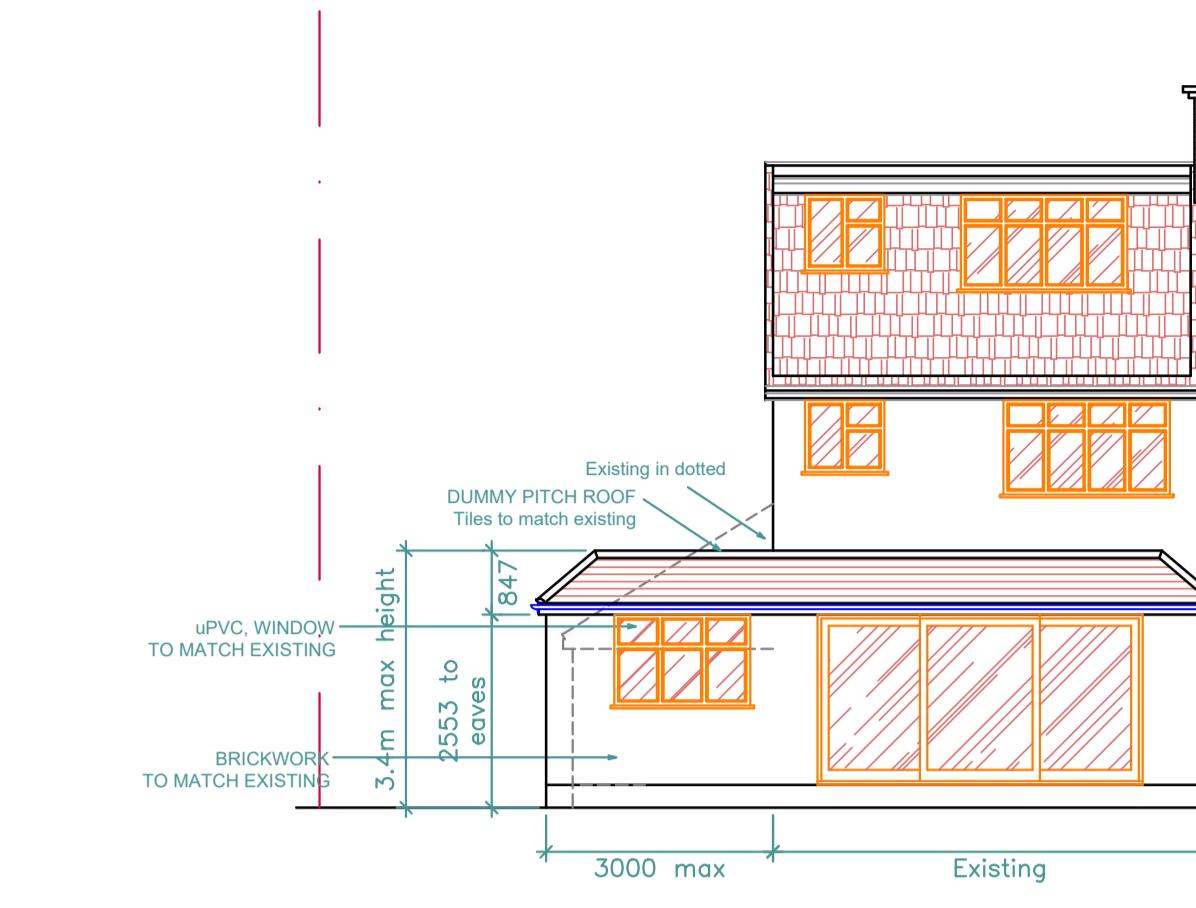


PROPOSED REAR ELEVATION

SCALE 1:100@A1

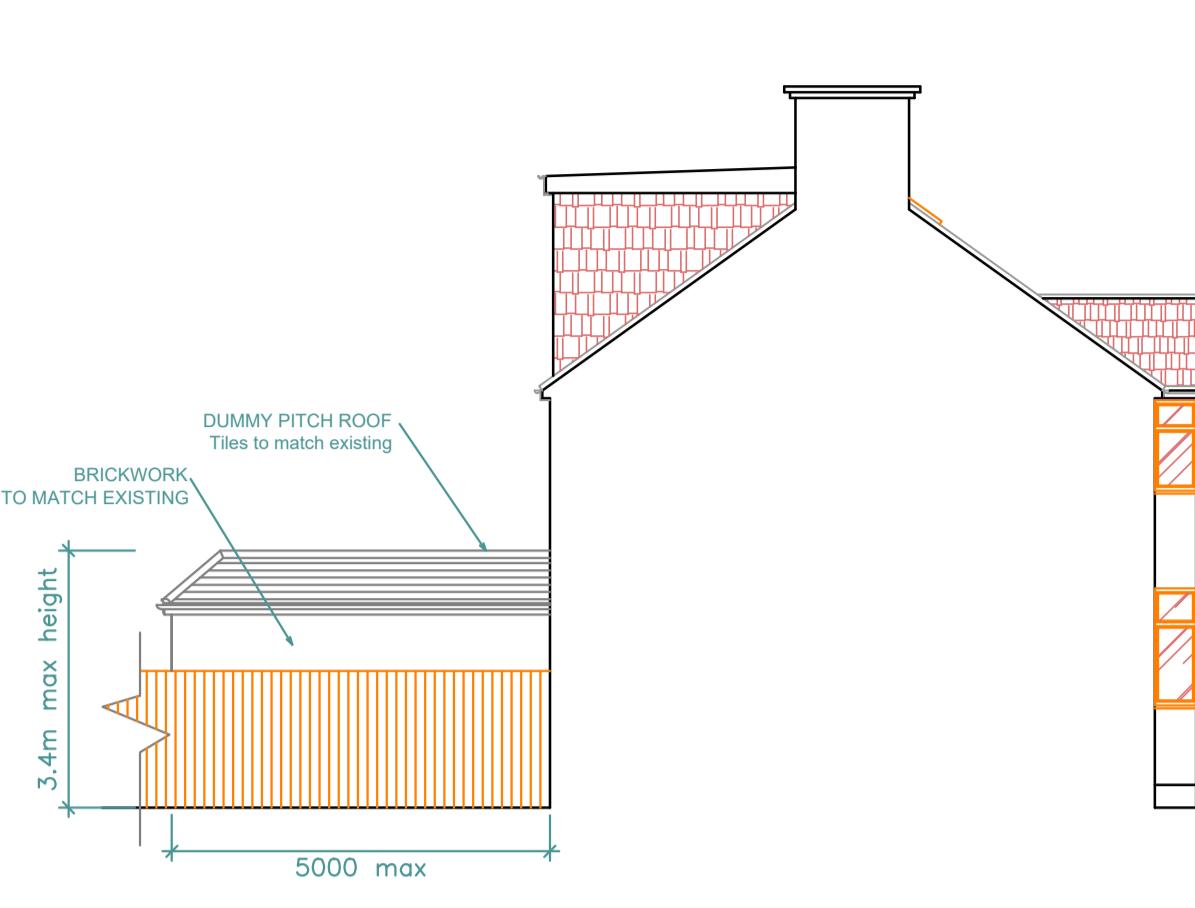


PROPOSED SIDE ELEVATION - 2

SCALE 1:100@A1

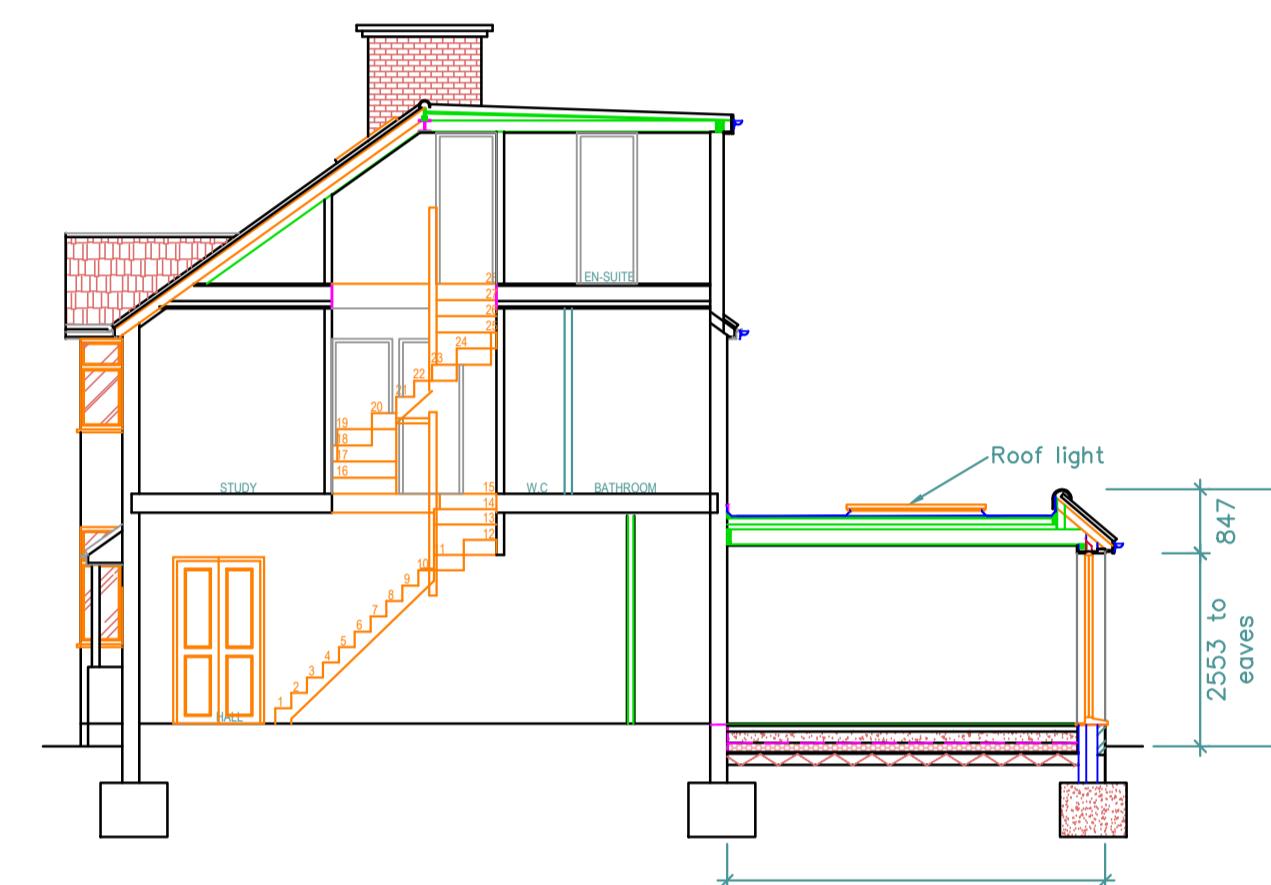


SECTION A-A

SCALE 1:100@A1

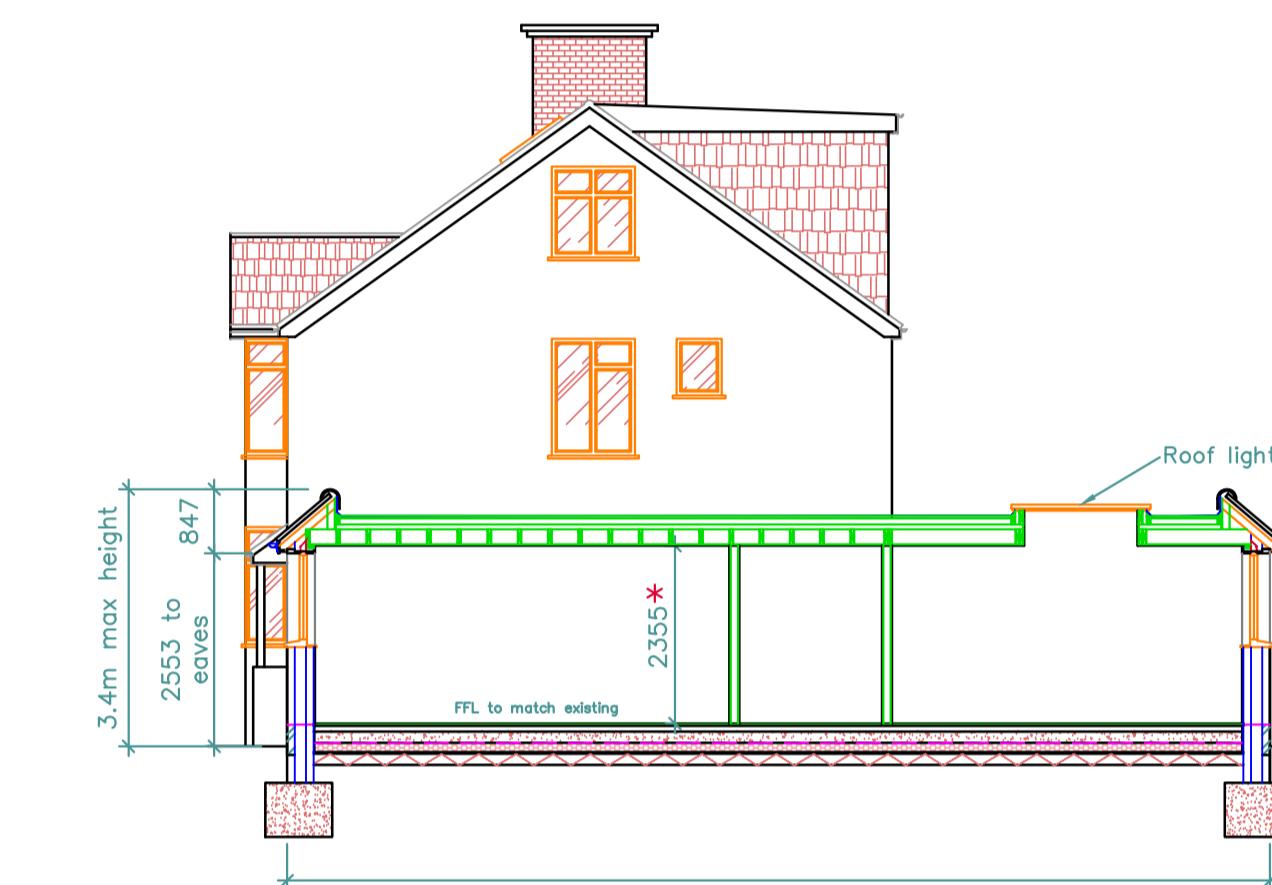


SECTION B-B

SCALE 1:100@A1

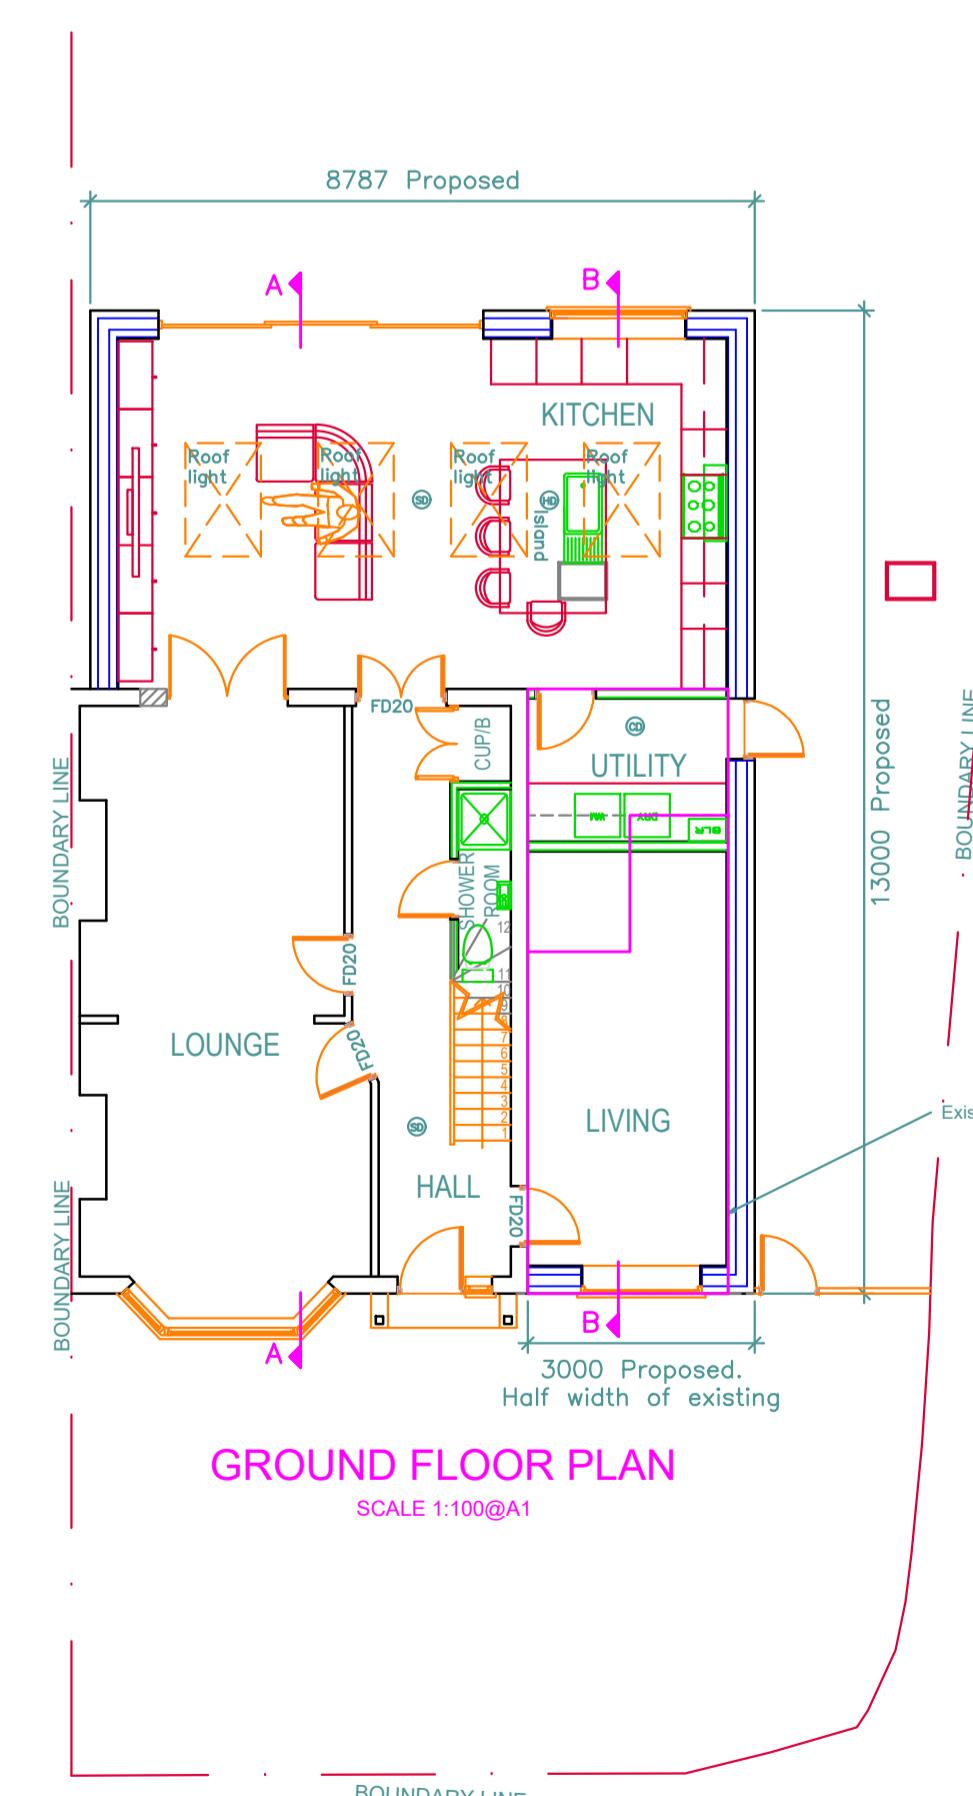


GROUND FLOOR PLAN

SCALE 1:100@A1

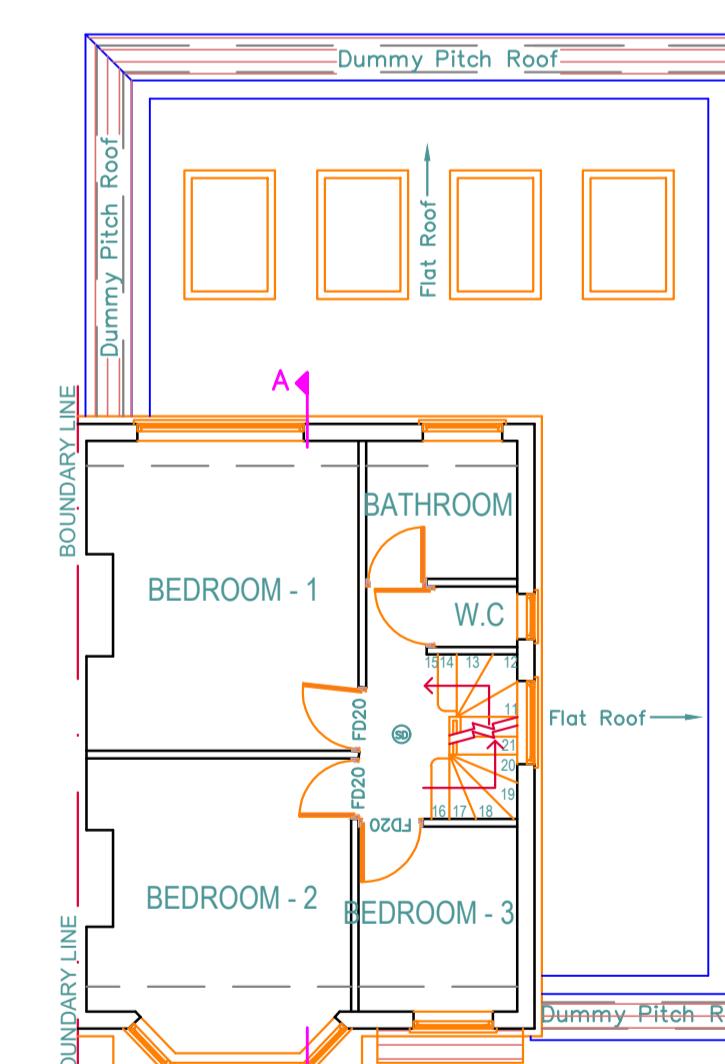


FIRST FLOOR PLAN

SCALE 1:100@A1

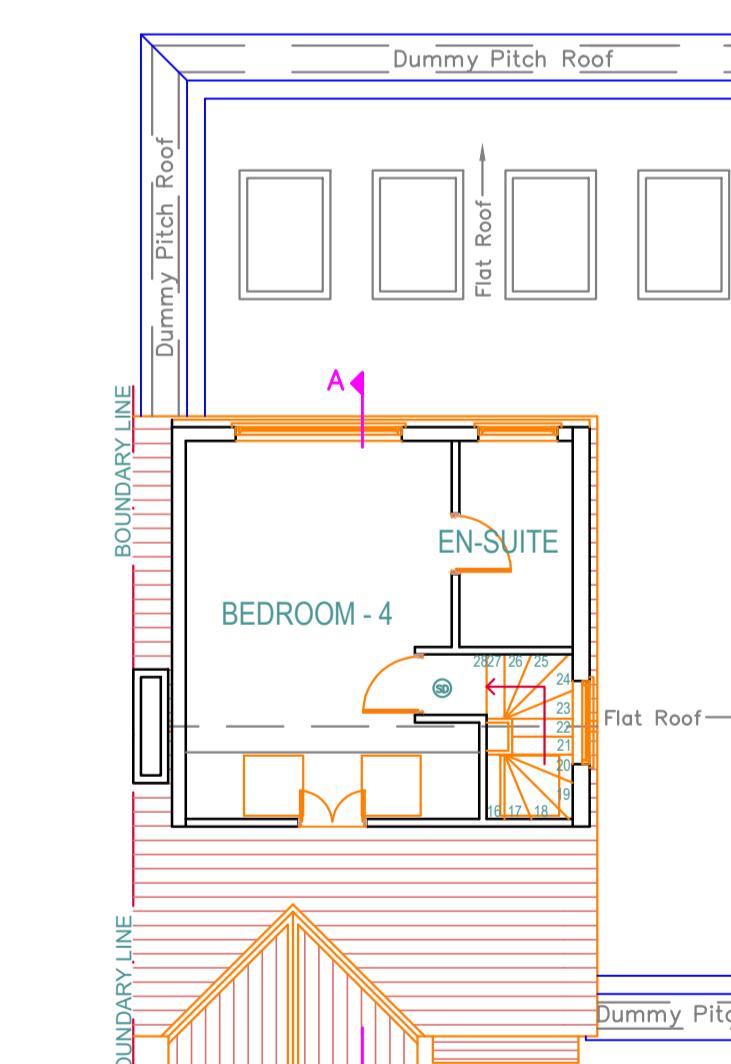

LOFT FLOOR PLAN

SCALE 1:100@A1

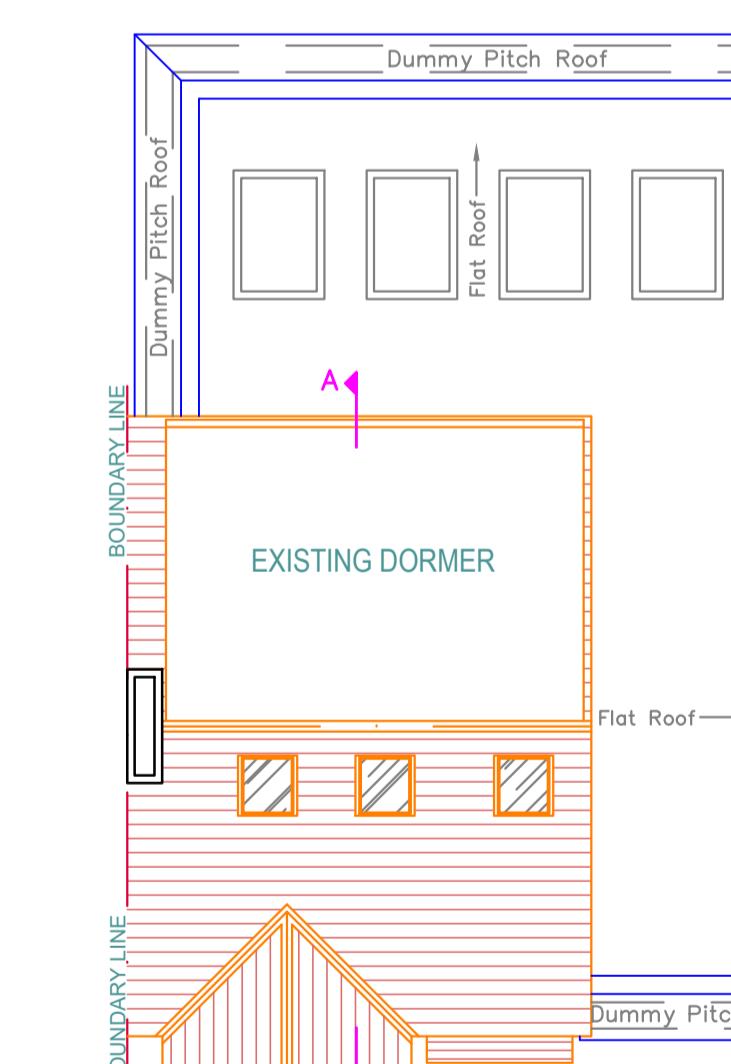


ROOF PLAN

SCALE 1:100@A1

1. Do not scale from this drawing.
2. All dimensions to be checked on site before ordering materials or commencing work.
3. In case of discrepancies in drawings, calculations or details refer to TOWERS ASSOCIATES LTD. for clarification: Unilateral decisions by contractors will not be accepted.
4. For any information not covered by these drawings refer to TOWERS ASSOCIATES LTD. for clarification: Unilateral decisions by contractors will not be accepted.
5. The contractor must ensure that work is being carried out to the latest revisions of all the working drawings.
6. It is the contractors responsibility to inform the local authority before work commences on site, and at all prescribed stages of work. All to the District Surveyor's satisfaction.
7. If work commences on site before full plans approved has been given, TOWERS ASSOCIATES LTD. accept no responsibility for any additional work or materials that the District Surveyor may require.
8. This drawing and all copies produced there from remain the copyright and property of TOWERS ASSOCIATES LTD. it may only be reproduced by TOWERS ASSOCIATES LTD. and all copies must be returned to TOWERS ASSOCIATES LTD if demanded.

By using this drawing the user and his or her employer signify their agreement of the above terms and conditions.

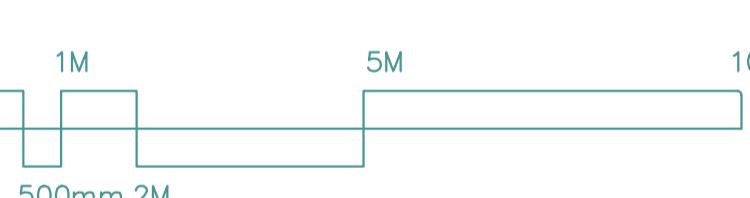

REV.	DATE	DESCRIPTION
JOB		23 The rise, Hillingdon. UB10 0HN

TITLE
Proposed Layout

DRG. No. 3340-3-03 REV. -

SCALE 1:100 © Copyright 2024 DRN. BY JDS

DATE Jan 24

CHECKED PDN

DATE Jan 24

TOWERS ASSOCIATES LTD
Harefield Oil Terminal, Harefield Rd,
Harefield, MIDDX. UB9 6JL
TEL. 01895 812 822
email. info@towers-associates.com
WEB. www.towers-associates.com