




PROPOSED FRONT ELEVATION

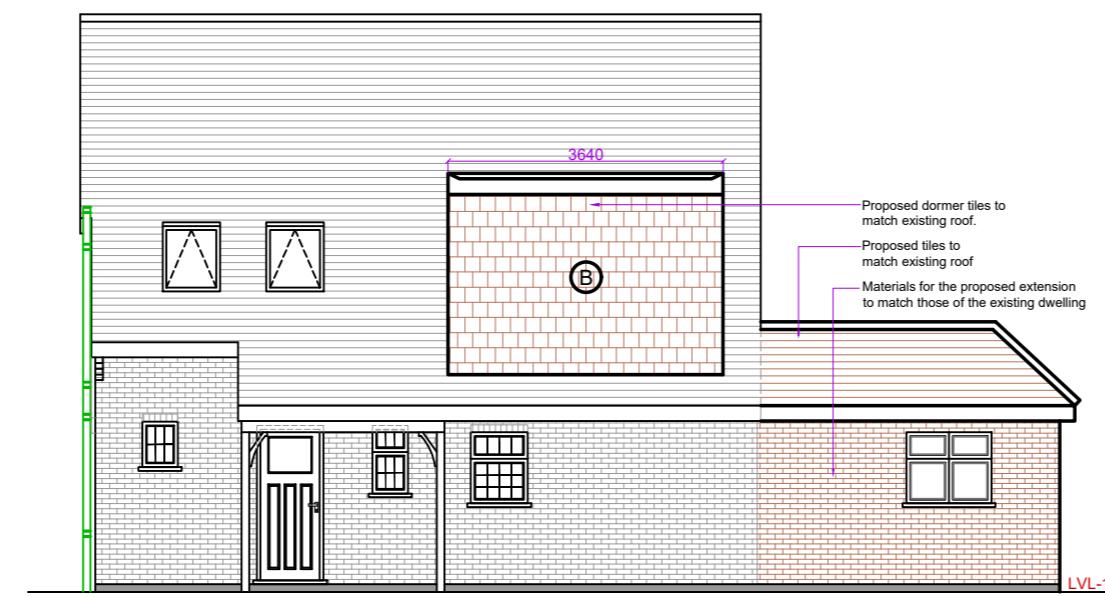


PROPOSED SIDE ELEVATION

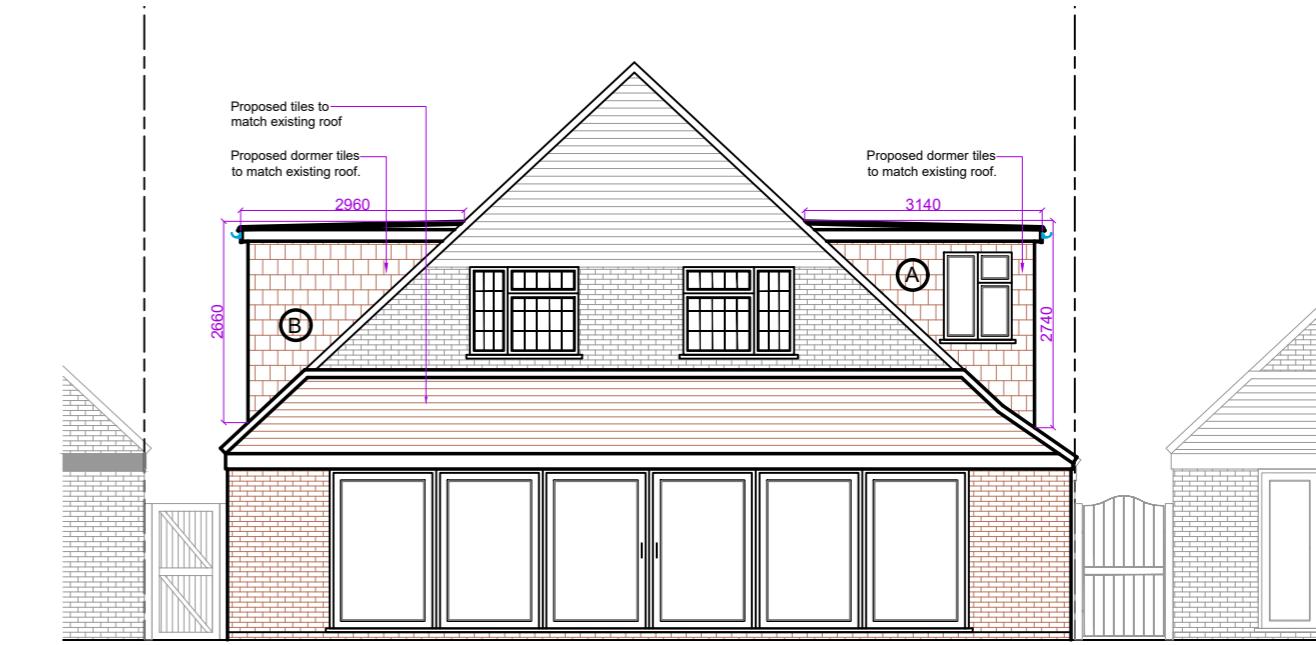


PROPOSED REAR ELEVATION

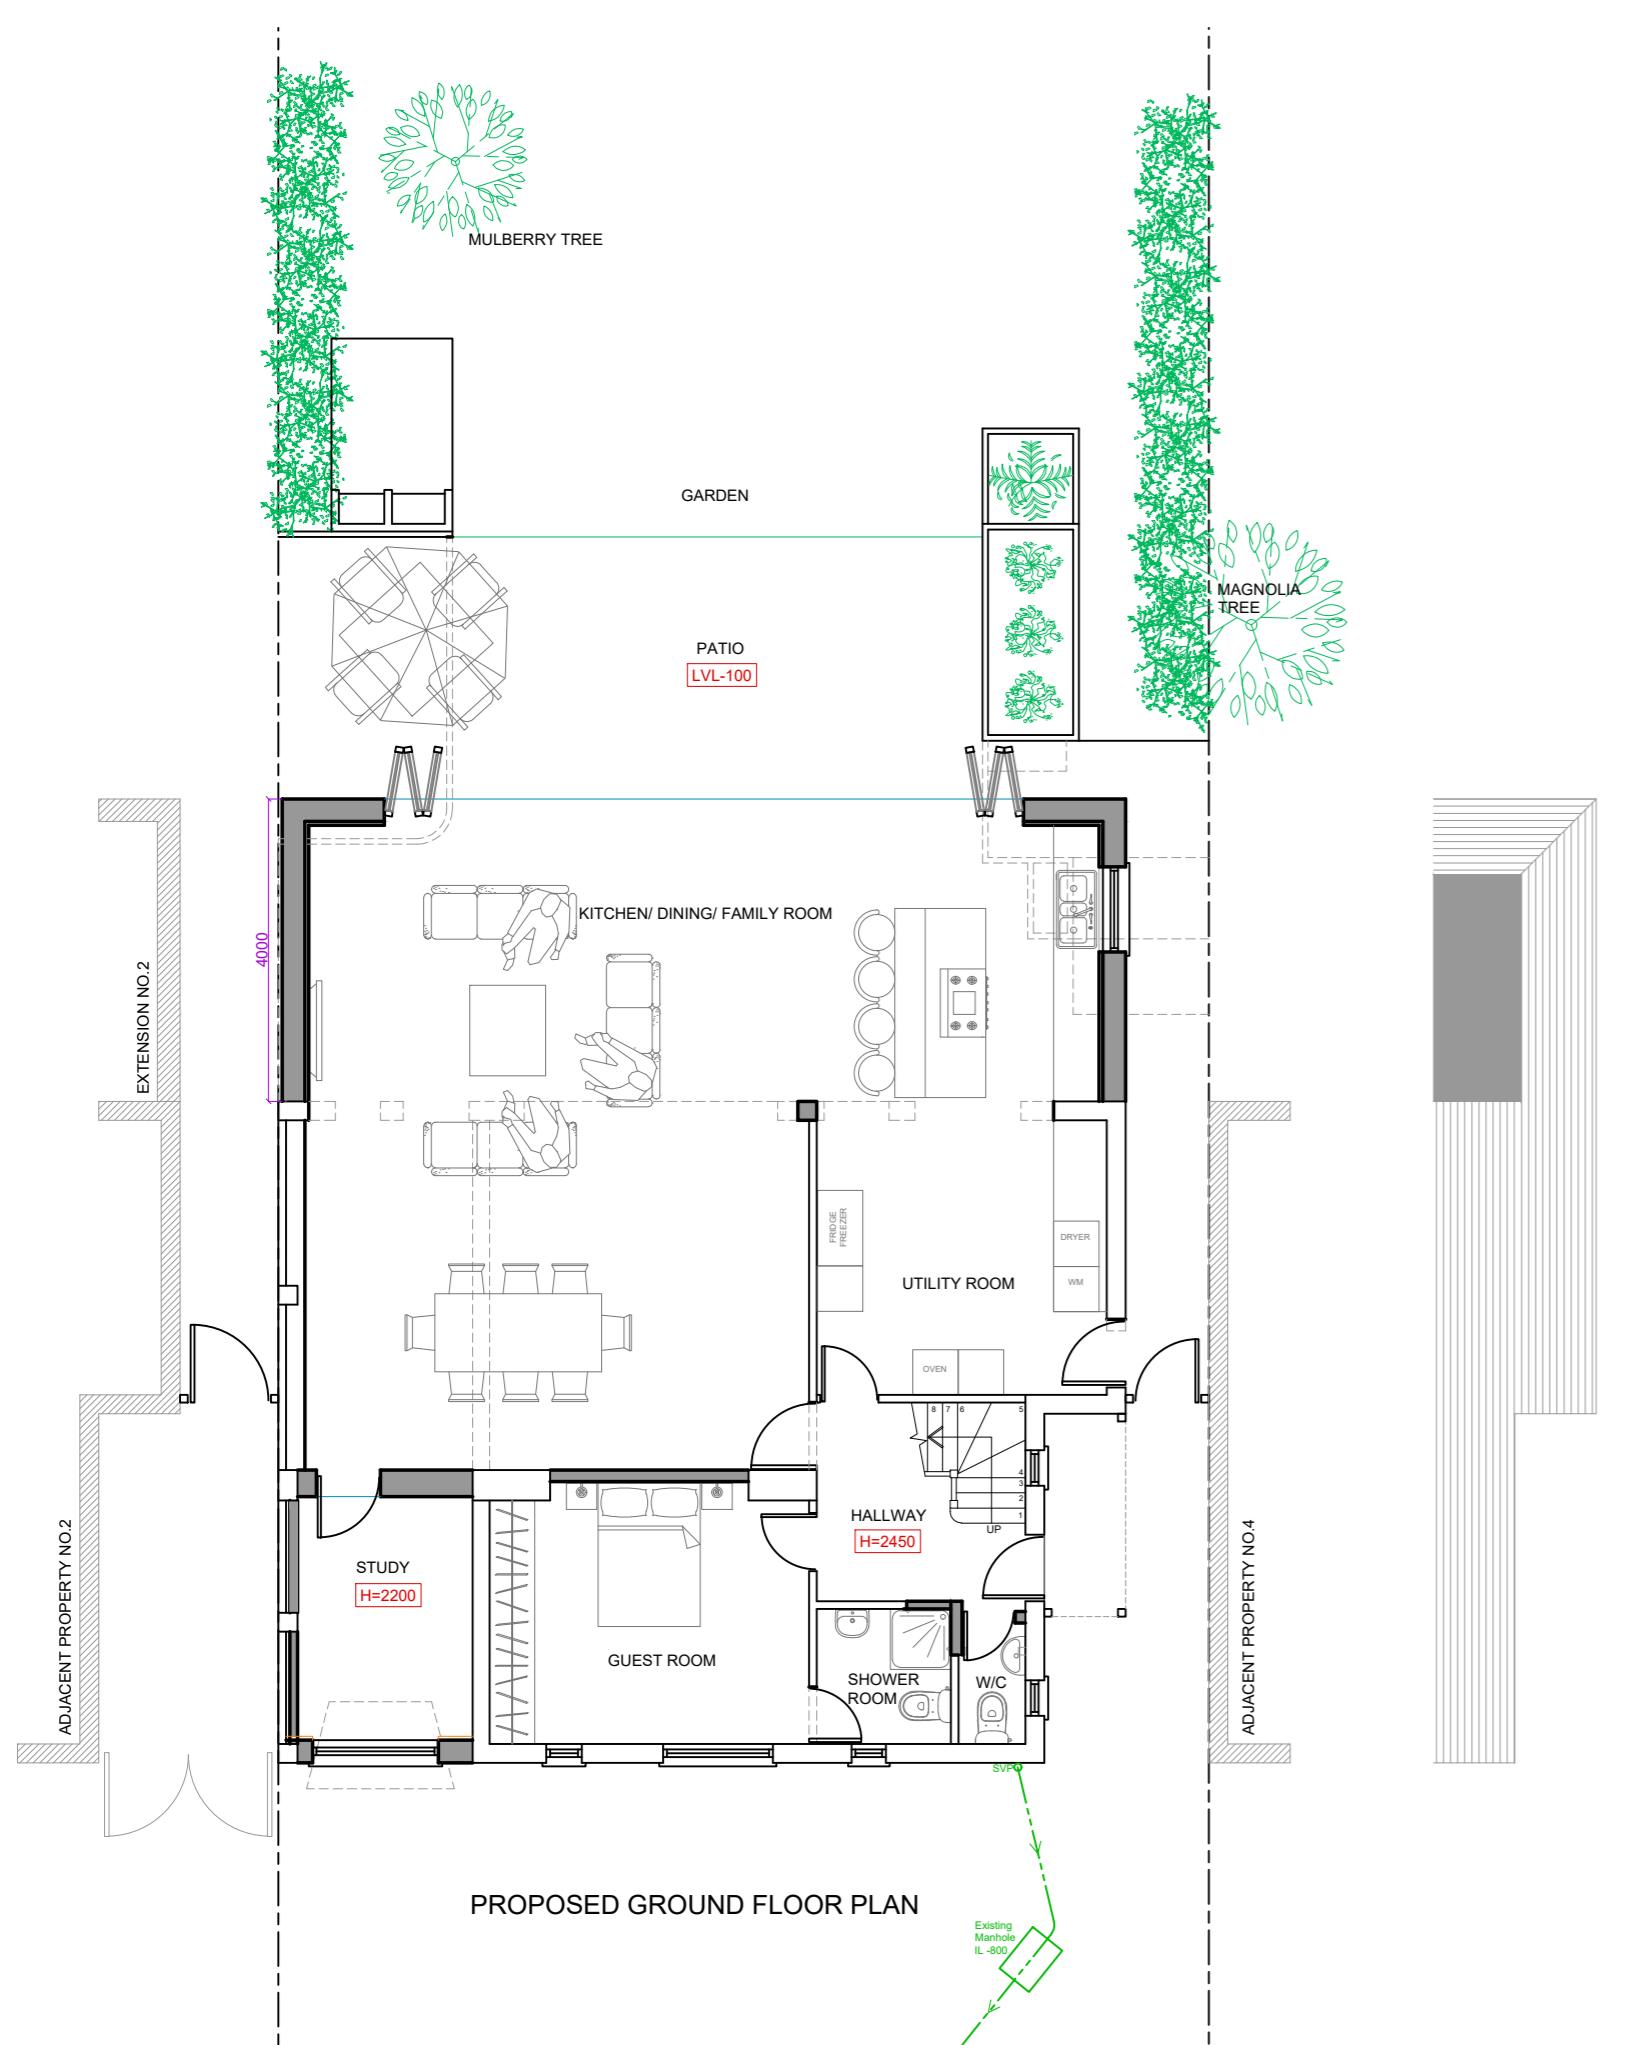


PROPOSED GROUND FLOOR PLAN

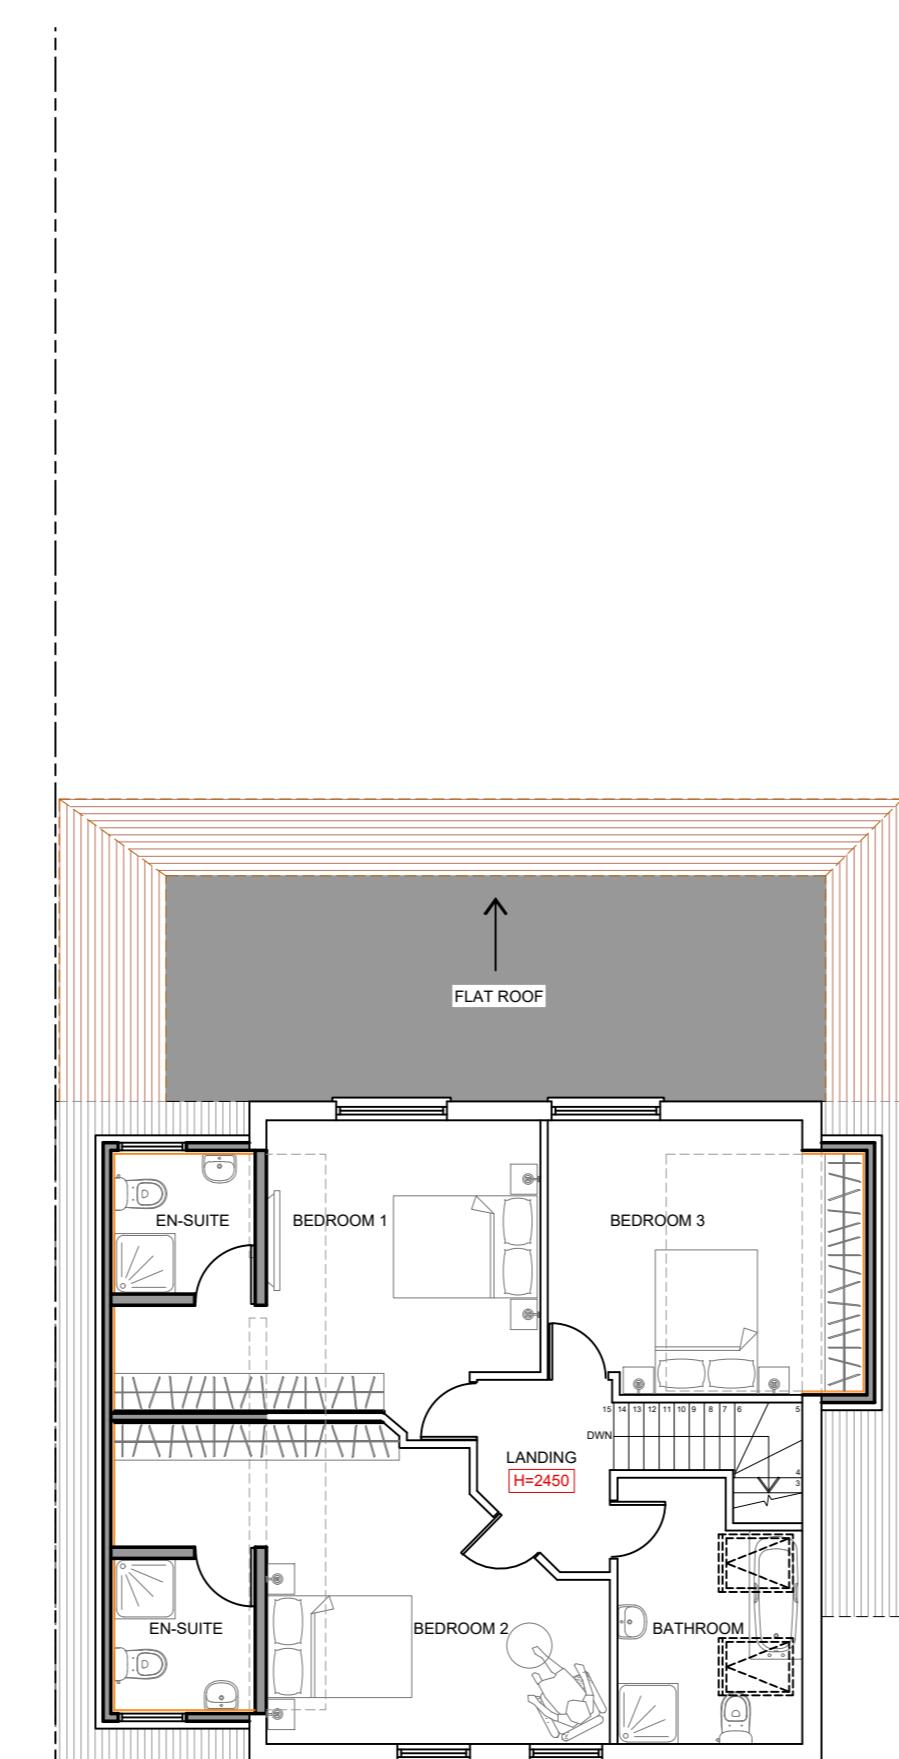

PROPOSED FIRST FLOOR PLAN

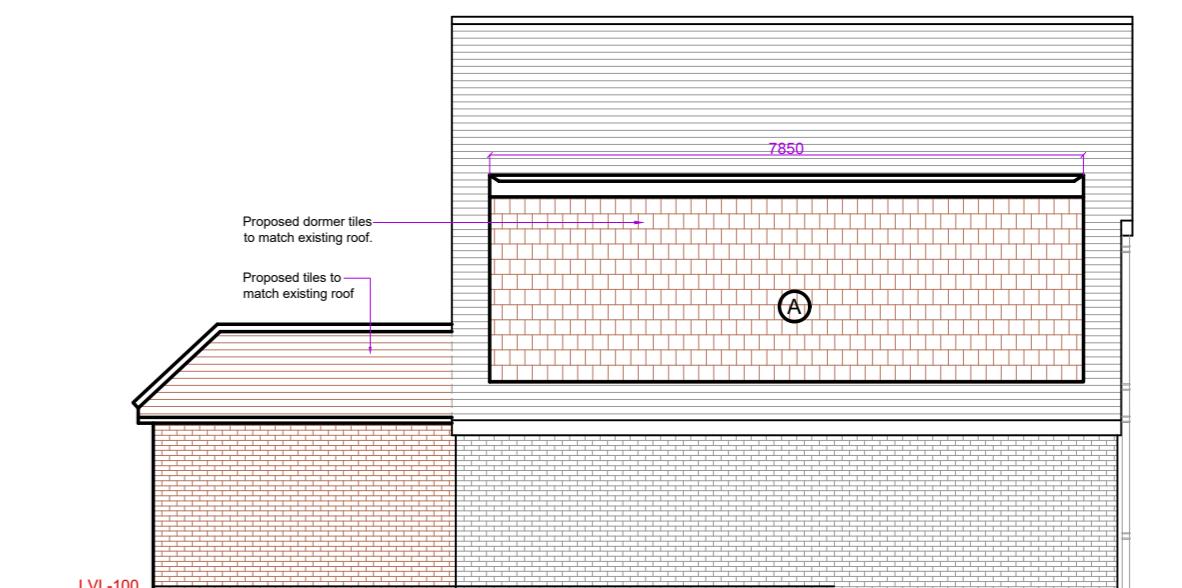

PROPOSED SIDE ELEVATION

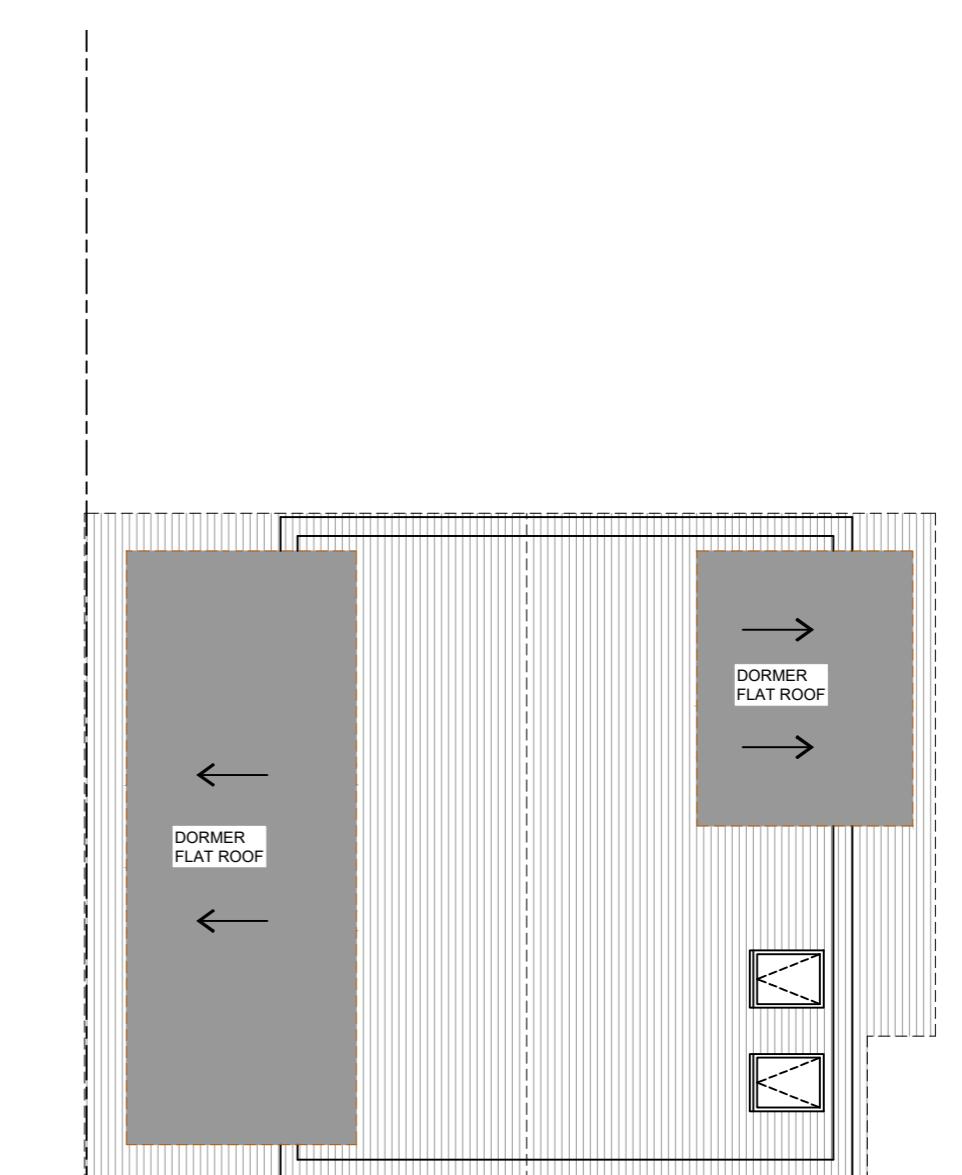

PROPOSED ROOF PLAN

Rev.	Date	Comment
VOLUME CALCULATION		
Side Dormer (A) = $(7.85 \times 3.14 \times 2.74) \times 0.5$ = 33.77m ³		
Side Dormer (B) = $(3.64 \times 2.96 \times 2.66) \times 0.5$ = 14.33m ³		
Total Volume = 33.77 + 14.33 = 48.10m ³		
Permitted Development as Total Volume 48.10m ³ < 50m ³		
Copyright ©		

kdb
building designs

Chartered Architectural Technologists
020 3875 2000
plans@kdbdesigns.co.uk
www.kdbdesigns.co.uk

Client: MR. D GUNDECHA

Site Address: 3 HIGHFIELD CRESCENT
NORTHWOOD
HA6 1EZ

Project Title: GARAGE CONVERSION INTO A
HABITABLE ROOM, SINGLE
STOREY REAR EXTENSION
AND DORMER EXTENSIONS TO
BOTH SIDES OF THE ROOF

Status: PERMITTED DEVELOPMENT

Drawn: JS

Checked: PK

Date: 15.08.2022

Scale: 1:100 @ A2

Drawing Title:
PROPOSED FLOOR PLANS
AND ELEVATIONS

Job No: HIGC3 Drawing No: PD- 02 Rev: