


# WEYMOUTH ROAD


1:200 0 1m 5m 10m 20m

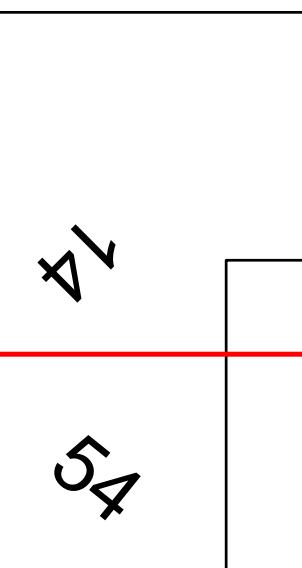

1:1250 0 25m 50m 100m



0 1m 5m

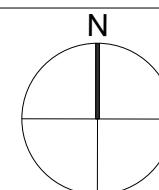

PROPERTY ADDRESS:  
54 BRADENHAM ROAD,  
HAYES UB4 8LR

PROJECT TITLE:

PROPOSED HMO PLANS

SHEET TITLE:

LOCATION AND SITE PLAN

DATE: 13 September 2022

REVISION: RV00

SCALE: 1:100 @A3

PAGE NO: 01 OF 09







signature plans

SIGNATURE PLANS LTD.

45 STAMFORD HILL, LONDON N16 5SR

07491265532


INFO@SIGNATUREPLANS.CO.UK

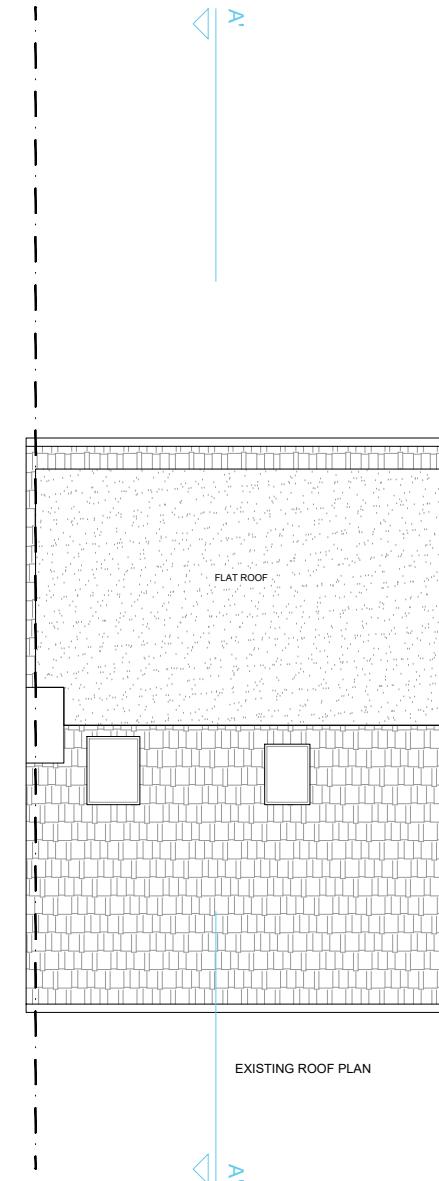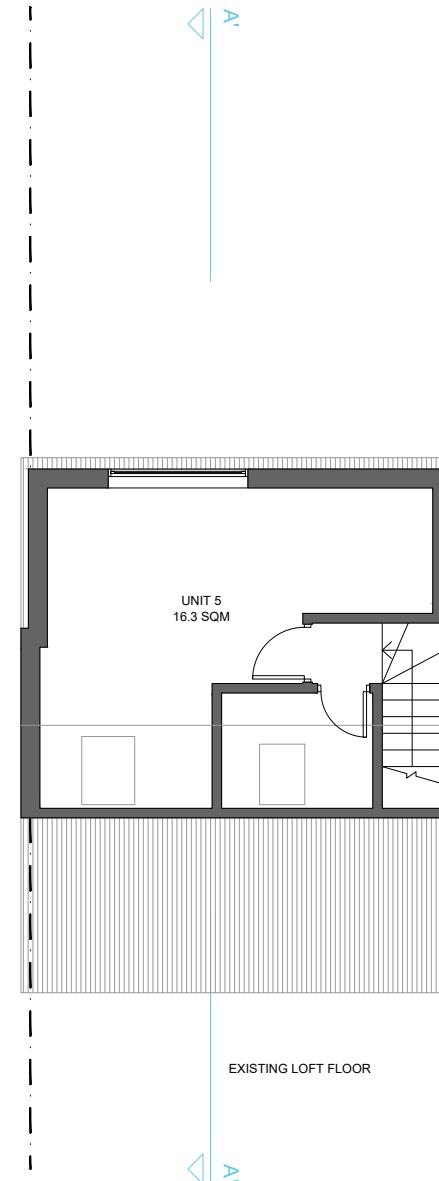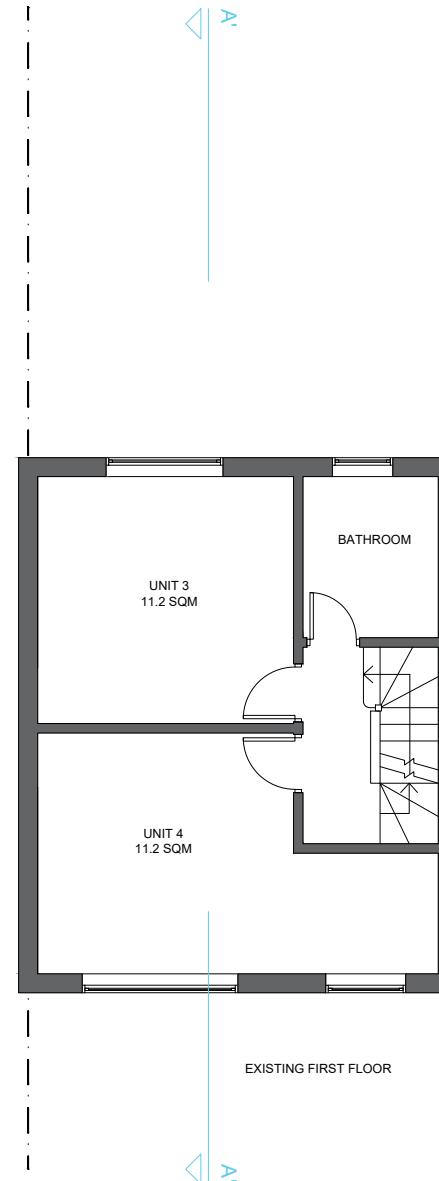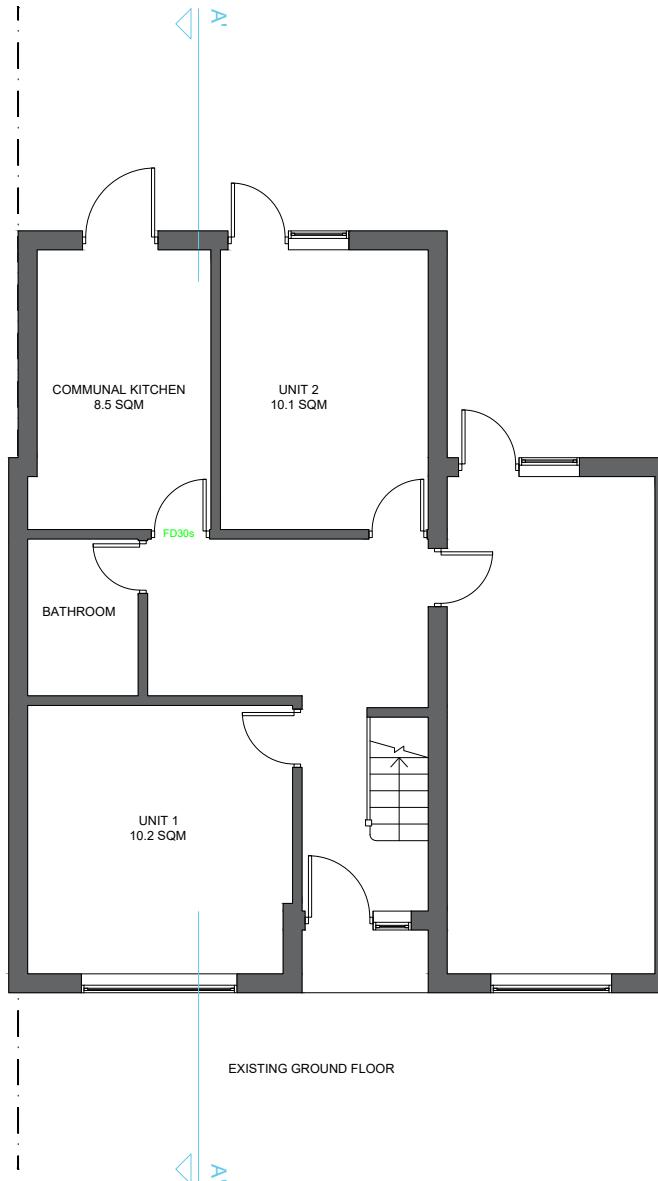

**GROSS INTERNAL AREA (GIA)**  
The footprint of the property  
**125.5 sqm**

**NET INTERNAL AREA (NIA)**  
Excludes walls and external features  
**121.3 sqm**

0 1m 5m

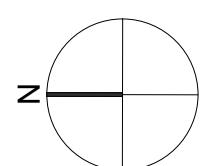

PROPERTY ADDRESS:  
**54 BRADENHAM ROAD,  
HAYES UB4 8LR**

PROJECT TITLE:

**PROPOSED HMO PLANS**

SHEET TITLE:

**EXISTING FLOOR PLANS**

DATE: 13 September 2022


REVISION: RV00

SCALE: 1:100 @A3


PAGE NO: 02 OF 09



EXISTING FRONT ELEVATION

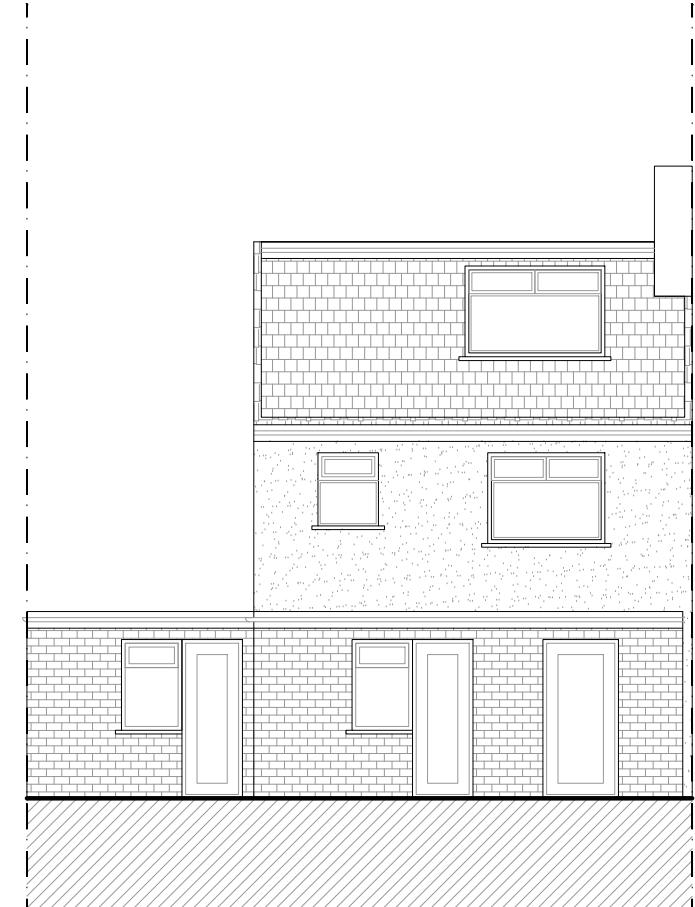

EXISTING REAR ELEVATION

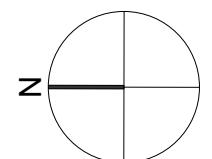

PROPERTY ADDRESS:

54 BRADENHAM ROAD,  
HAYES UB4 8LR

PROJECT TITLE:

PROPOSED HMO PLANS

SHEET TITLE:

EXISTING FRONT AND REAR  
ELEVATIONS

DATE: 13 September 2022

REVISION: RV00

SCALE: 1:100 @A3

PAGE NO: 03 OF 09




signature plans

SIGNATURE PLANS LTD.


45 STAMFORD HILL, LONDON N16 5SR

07491265532


INFO@SIGNATUREPLANS.CO.UK

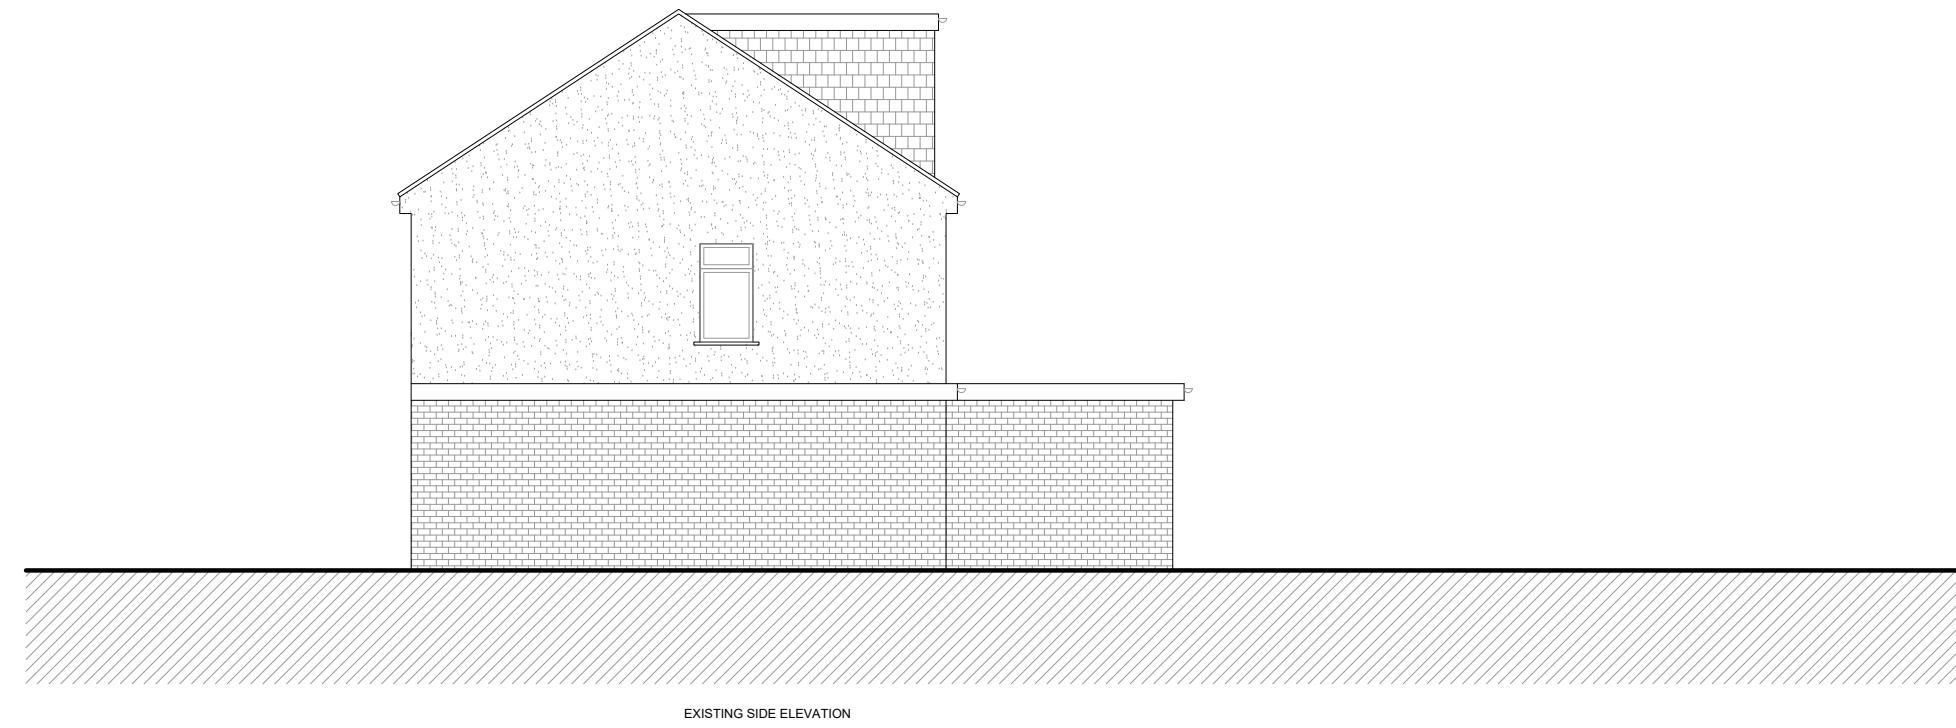

EXISTING SIDE ELEVATION

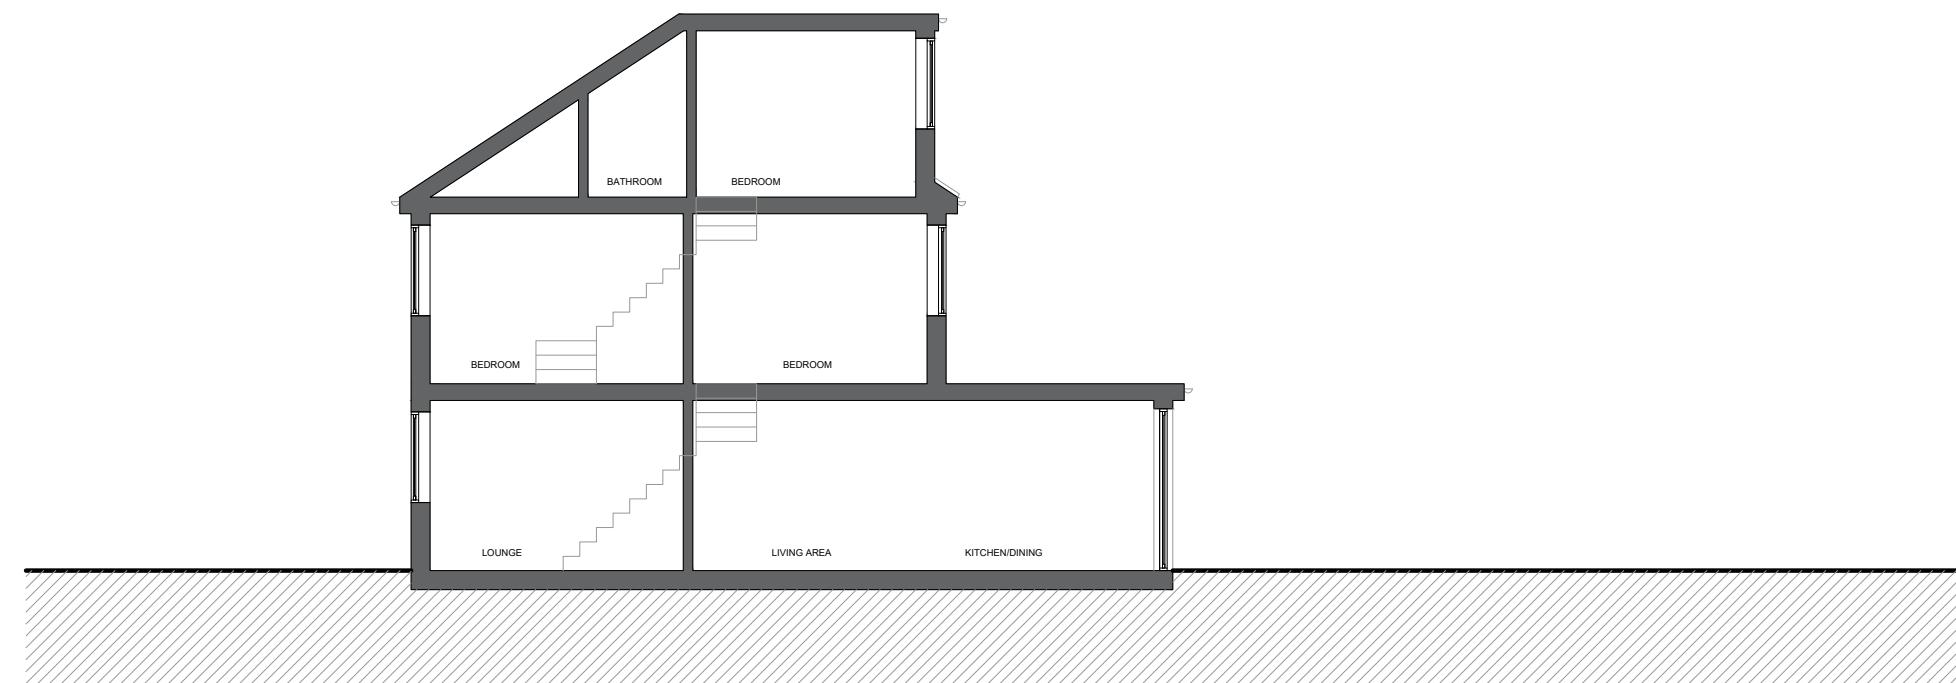

EXISTING SECTION

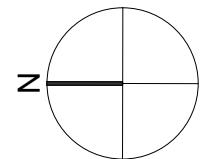

PROPERTY ADDRESS:

54 BRADENHAM ROAD,  
HAYES UB4 8LR

PROJECT TITLE:

PROPOSED HMO PLANS

SHEET TITLE:

EXISTING SIDE ELEVATION  
AND SECTION

DATE: 13 September 2022

REVISION: RV00

SCALE: 1:100 @A3

PAGE NO: 04 OF 09