

PROPERTY ADDRESS:
54 BRADENHAM ROAD,
HAYES UB4 8LR

PROJECT TITLE:

PROPOSED HMO PLANS

SHEET TITLE:


PROPOSED SITE PLAN

DATE: 12 September 2022

REVISION: RV00

SCALE: 1:100 @A3

PAGE NO: 05 OF 09

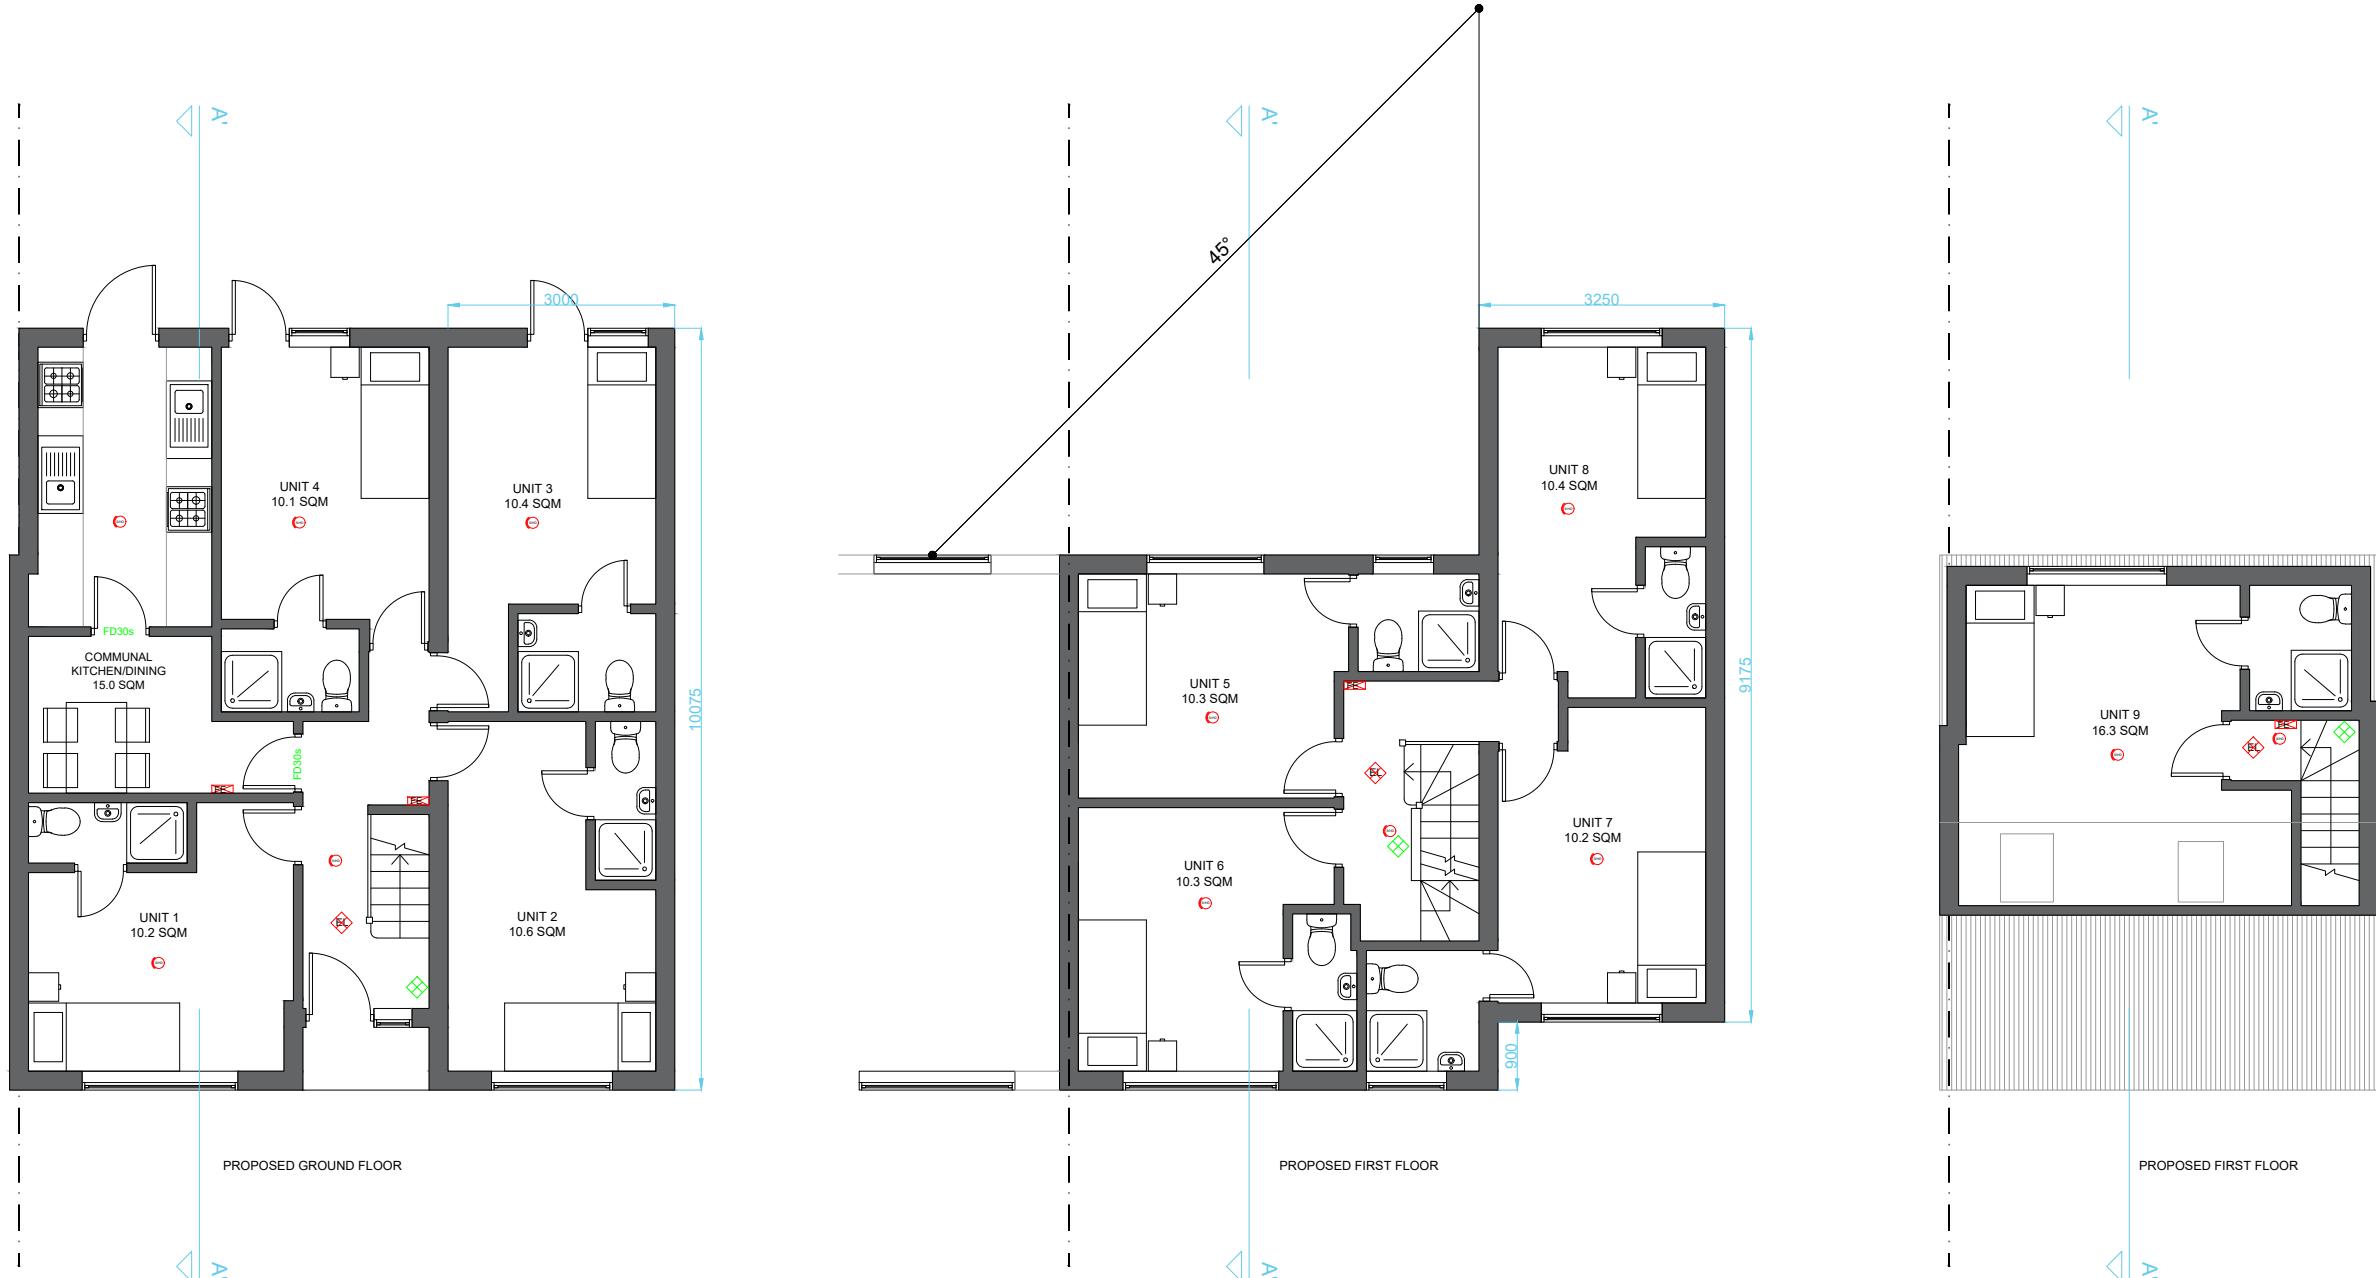


SHEET NOTES:

- SMOKE/HEAT DETECTOR
- EMERGENCY LIGHT
- FIRE BLANKET
- FIRE EXTINGUISHER
- FIRE ALARM SWITCH BOARD
- FIRE ALARM POINT

GROSS INTERNAL AREA (GIA)
The footprint of the property
159.7 sqm

NET INTERNAL AREA (NIA)
Excludes walls and external features
151.0 sqm

0 1m 5m

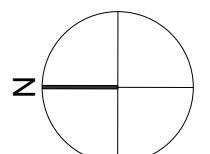

PROPERTY ADDRESS:
**54 BRADENHAM ROAD,
HAYES UB4 8LR**

PROJECT TITLE:
PROPOSED HMO PLANS



SHEET TITLE:
PROPOSED FLOOR PLANS

DATE: 12 September 2022

REVISION: RV00

SCALE: 1:100 @A3

PAGE NO: 06 OF 09

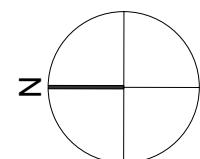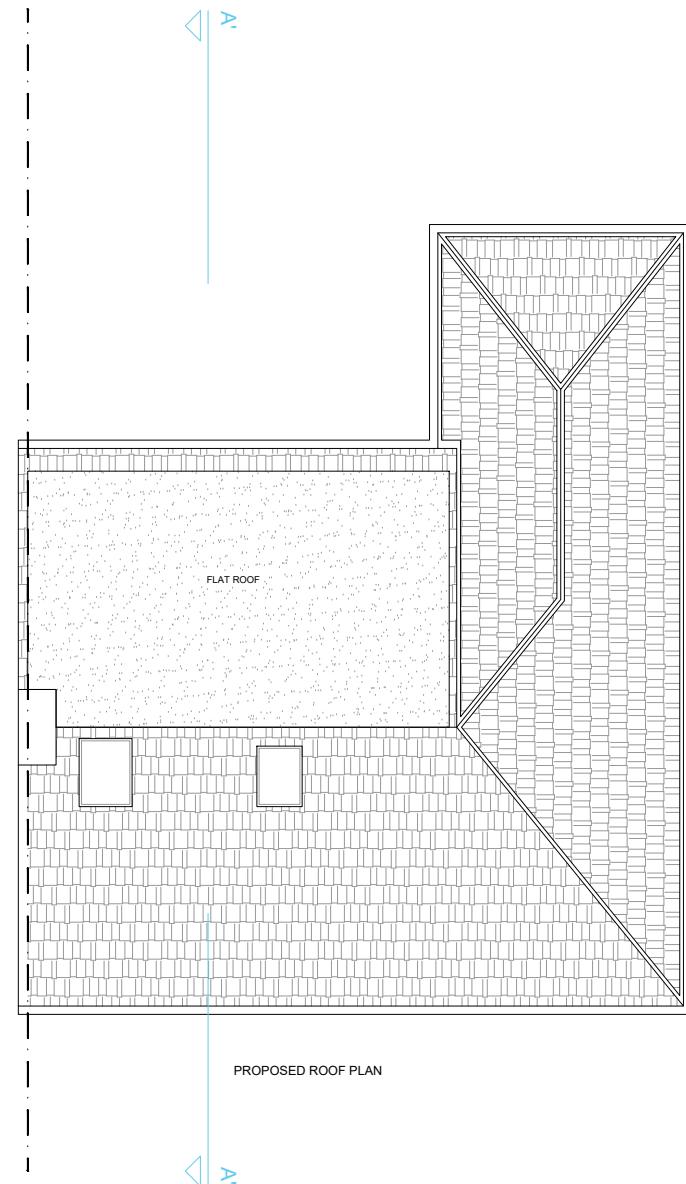

PROPERTY ADDRESS:

54 BRADENHAM ROAD,
HAYES UB4 8LR

PROJECT TITLE:

PROPOSED HMO PLANS

SHEET TITLE:


PROPOSED ROOF PLAN

DATE: 12 September 2022

REVISION: RV00

SCALE: 1:100 @A3


PAGE NO: 07 OF 09

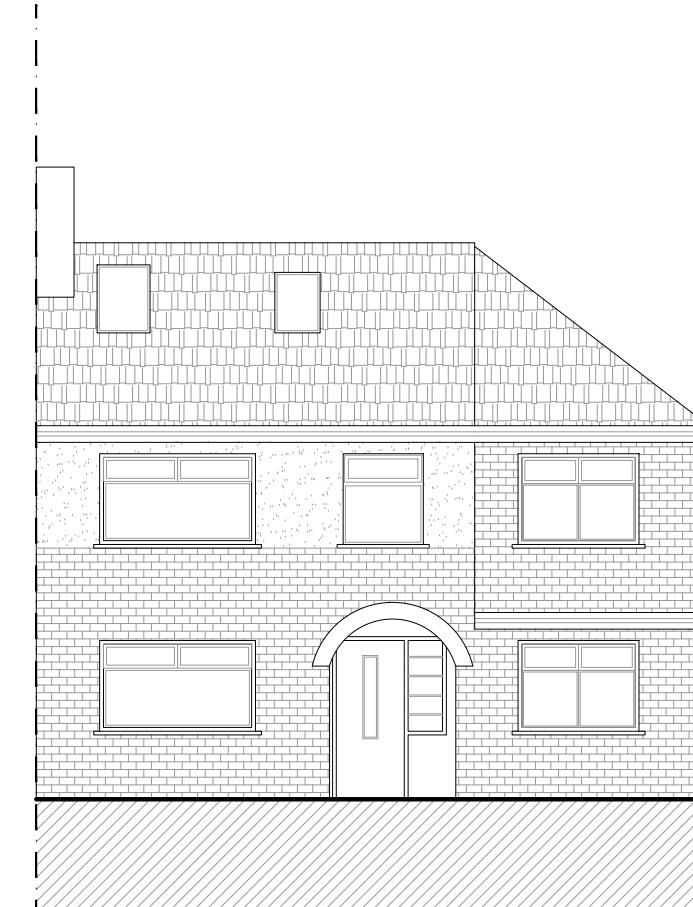

PROPOSED FRONT ELEVATION



PROPOSED REAR ELEVATION

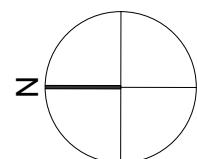

PROPERTY ADDRESS:

54 BRADENHAM ROAD,
HAYES UB4 8LR

PROJECT TITLE:

PROPOSED HMO PLANS

SHEET TITLE:

PROPOSED FRONT AND REAR
ELEVATIONS

DATE: 12 September 2022

REVISION: RV00

SCALE: 1:100 @A3

PAGE NO: 08 OF 09




signature plans

SIGNATURE PLANS LTD.


45 STAMFORD HILL, LONDON N16 5SR

07491265532


INFO@SIGNATUREPLANS.CO.UK

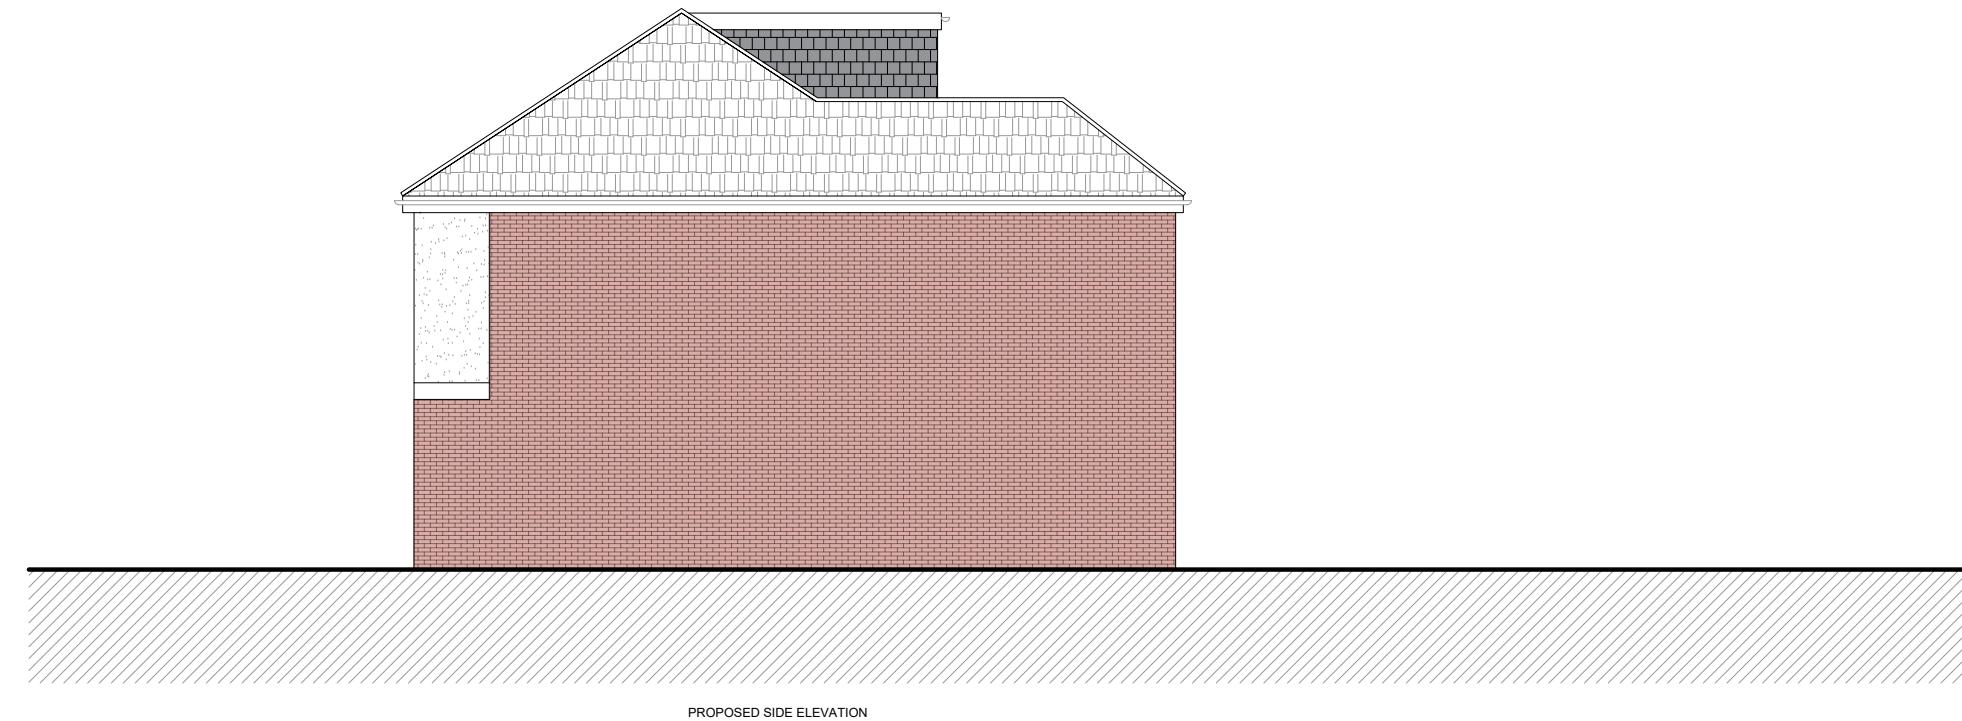

PROPOSED SIDE ELEVATION

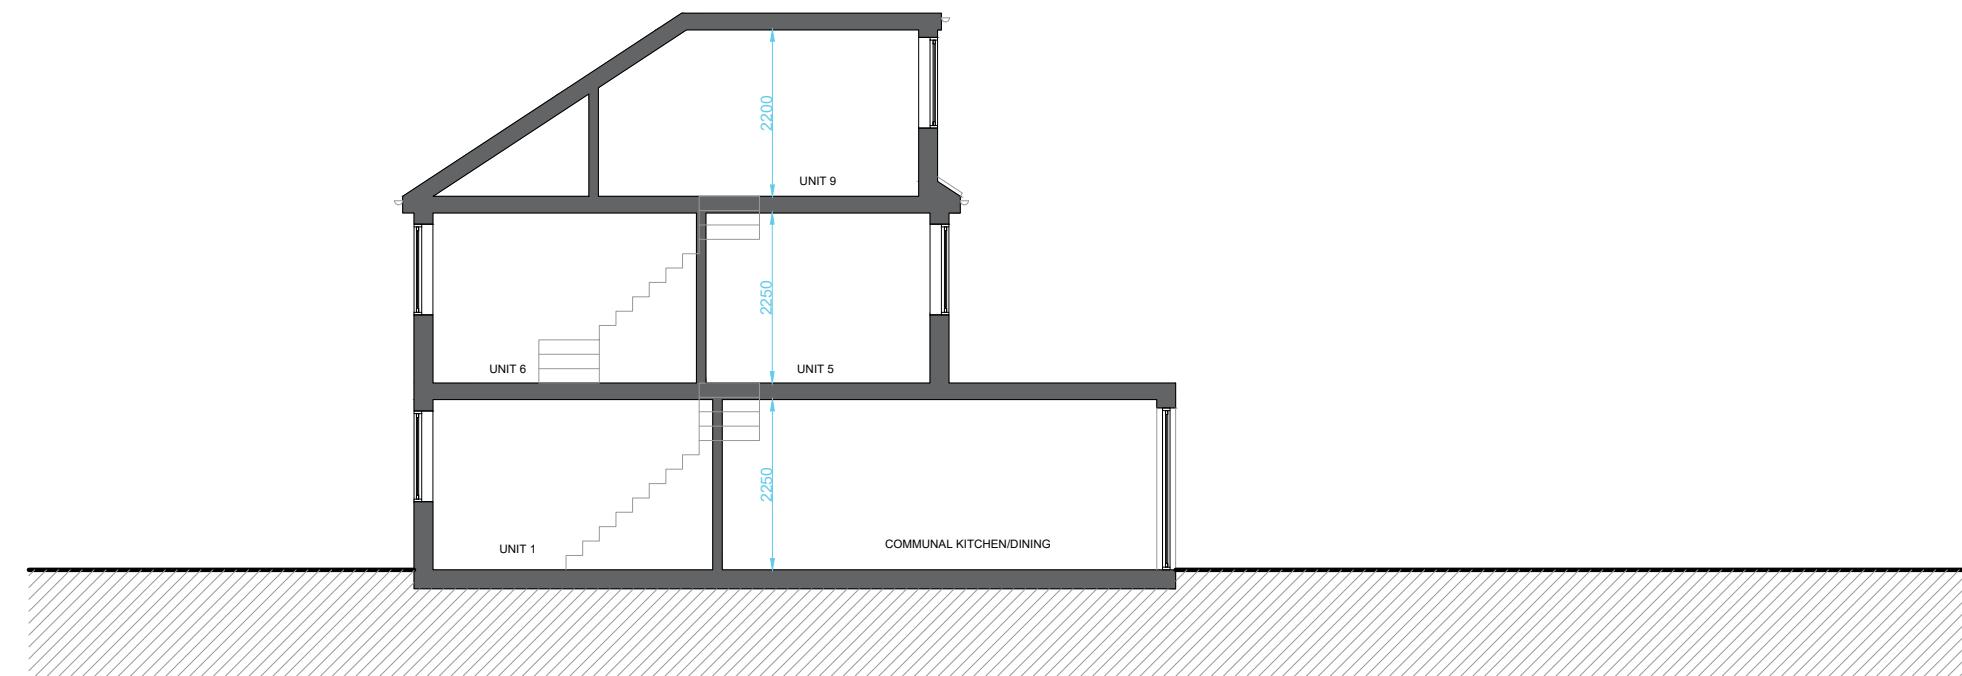

PROPOSED SECTION

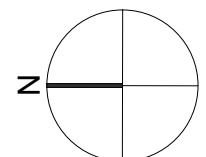

PROPERTY ADDRESS:

54 BRADENHAM ROAD,
HAYES UB4 8LR

PROJECT TITLE:

PROPOSED HMO PLANS

SHEET TITLE:

PROPOSED SIDE ELEVATION
AND SECTION

DATE: 12 September 2022

REVISION: RV00

SCALE: 1:100 @A3

PAGE NO: 09 OF 09