


SIGNATURE PLANS LTD.

45 STAMFORD HILL, LONDON N16 5SR

07491265532

INFO@SIGNATUREPLANS.CO.UK

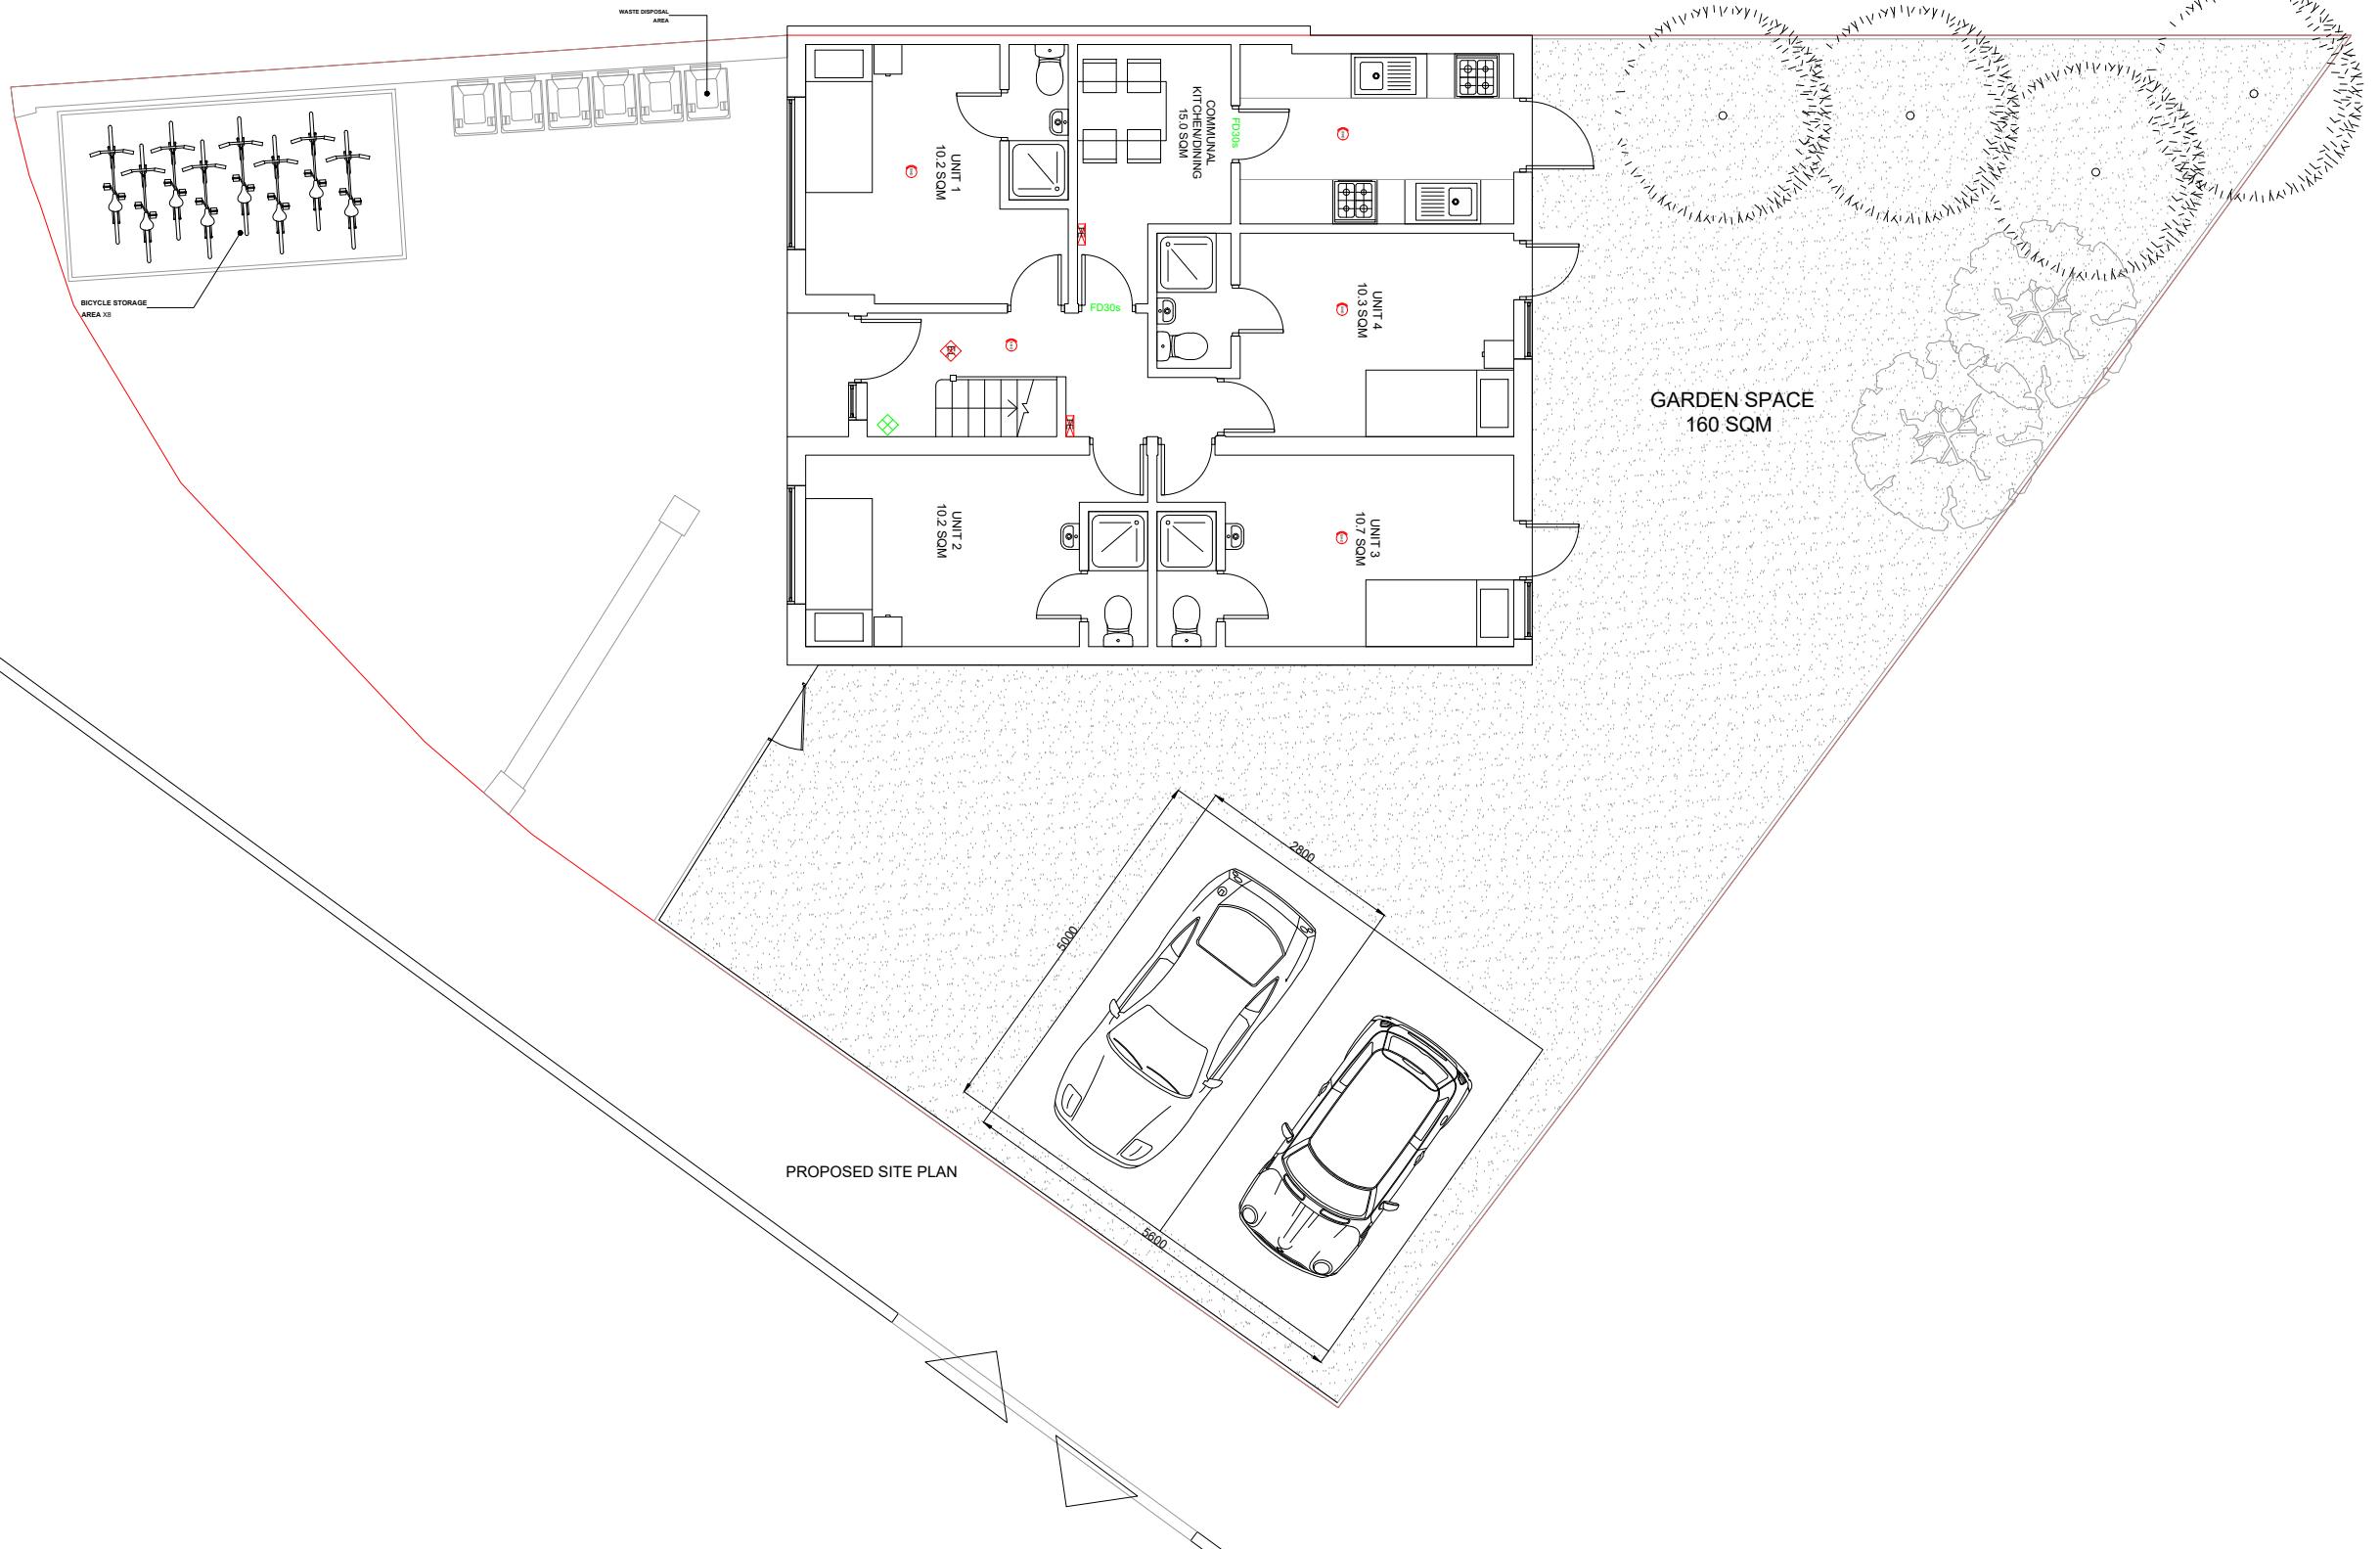

PROPERTY ADDRESS:
54 BRADENHAM ROAD,
HAYES UB4 8LR

PROJECT TITLE:

PROPOSED HMO PLANS

SHEET TITLE:

PROPOSED SITE PLAN

DATE: 14 December 2022

REVISION: RV00

SCALE: 1:100 @A3

PAGE NO: 05 OF 09

SIGNATURE PLANS LTD.

45 STAMFORD HILL, LONDON N16 5SR

07491265532

INFO@SIGNATUREPLANS.CO.UK


SHEET NOTES:

- SHD SMOKE/HEAT DETECTOR
- EL EMERGENCY LIGHT
- FB FIRE BLANKET
- FE FIRE EXTINGUISHER
- FASB FIRE ALARM SWITCH BOARD
- FAP FIRE ALARM POINT

GROSS INTERNAL AREA (GIA)
The footprint of the property
159.7 sqm

NET INTERNAL AREA (NIA)
Excludes walls and external features
151.0 sqm

0 1m 5m

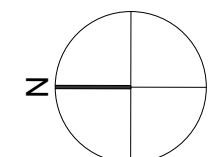

PROPERTY ADDRESS:
**54 BRADENHAM ROAD,
HAYES UB4 8LR**

PROJECT TITLE:

PROPOSED HMO PLANS

SHEET TITLE:

PROPOSED FLOOR PLANS

DATE: 14 December 2022

REVISION: RV00

SCALE: 1:100 @A3



PAGE NO: 06 OF 09

SIGNATURE PLANS LTD.

45 STAMFORD HILL, LONDON N16 5SR

07491265532

INFO@SIGNATUREPLANS.CO.UK

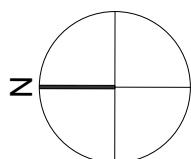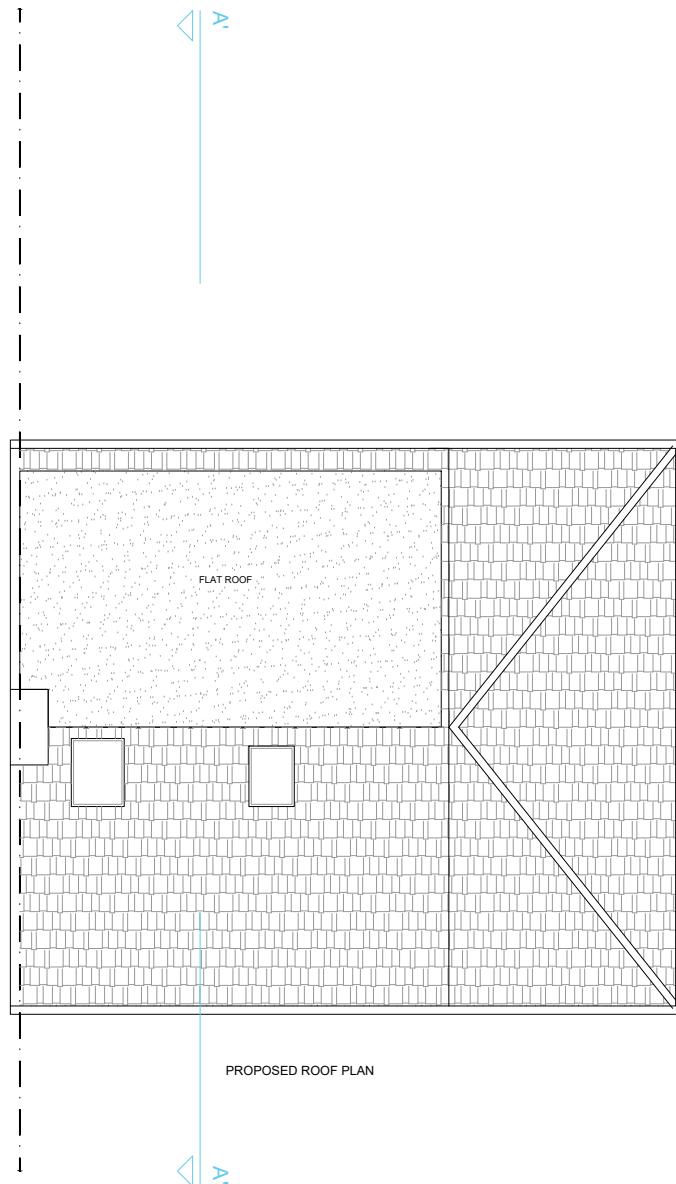

PROPERTY ADDRESS:
54 BRADENHAM ROAD,
HAYES UB4 8LR

PROJECT TITLE:
PROPOSED HMO PLANS

SHEET TITLE:
PROPOSED ROOF PLAN

DATE: 14 December 2022

REVISION: RV00

SCALE: 1:100 @A3

PAGE NO: 07 OF 09

SIGNATURE PLANS LTD.

45 STAMFORD HILL, LONDON N16 5SR

07491265532


INFO@SIGNATUREPLANS.CO.UK



PROPOSED FRONT ELEVATION



PROPOSED REAR ELEVATION

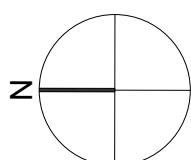

PROPERTY ADDRESS:

54 BRADENHAM ROAD,
HAYES UB4 8LR

PROJECT TITLE:

PROPOSED HMO PLANS

SHEET TITLE:

PROPOSED FRONT AND REAR
ELEVATIONS

DATE: 14 December 2022

REVISION: RV00

SCALE: 1:100 @A3




PAGE NO: 08 OF 09

SIGNATURE PLANS LTD.

45 STAMFORD HILL, LONDON N16 5SR

07491265532

INFO@SIGNATUREPLANS.CO.UK

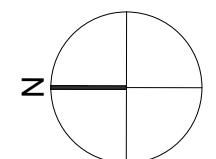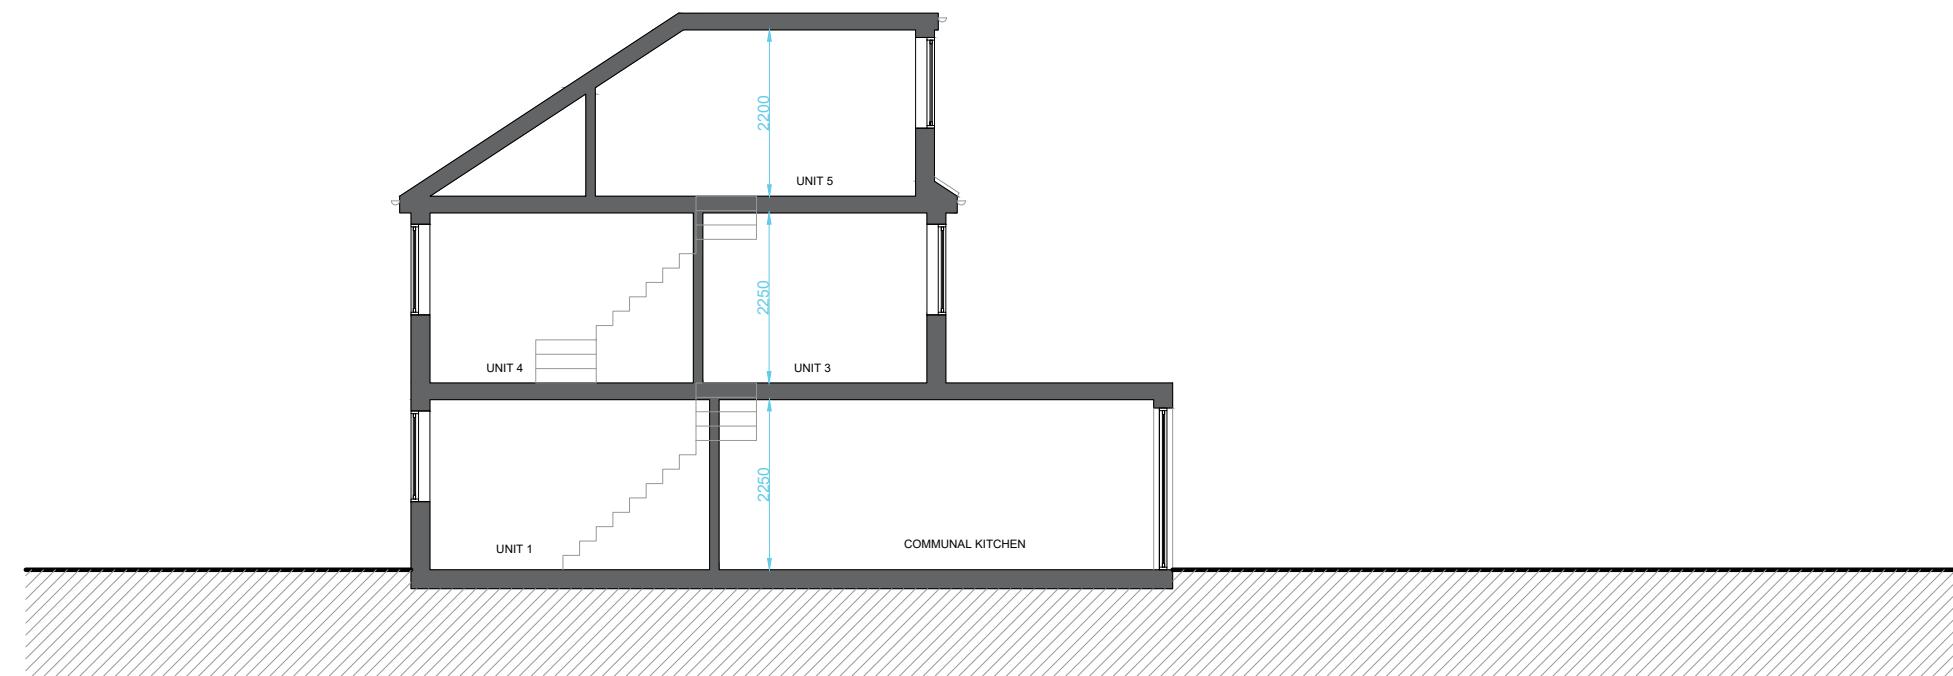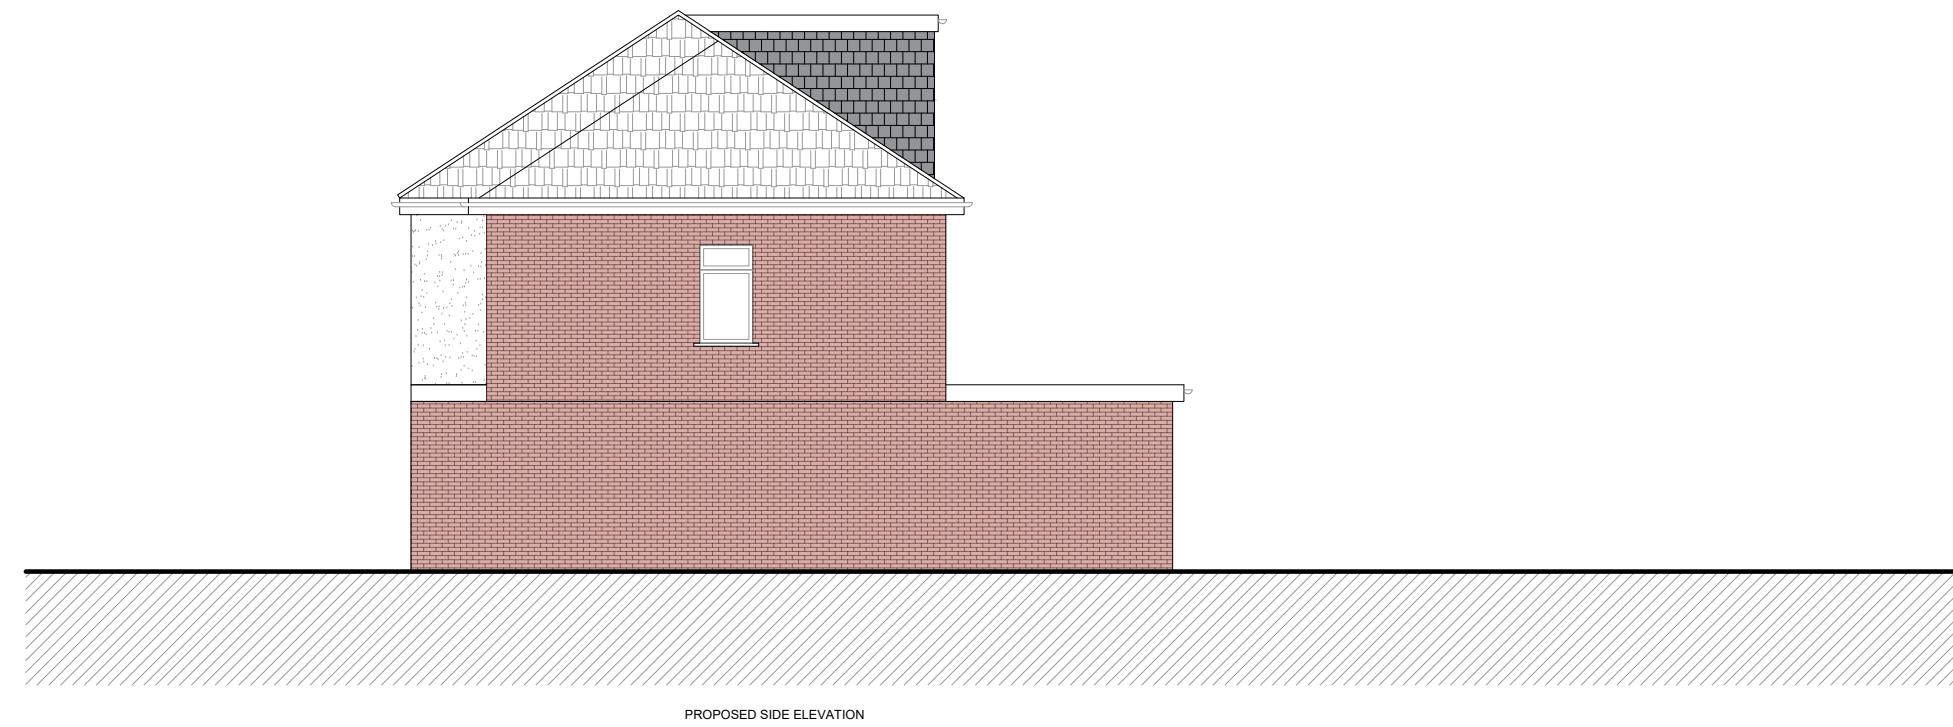

PROPERTY ADDRESS:
54 BRADENHAM ROAD,
HAYES UB4 8LR

PROJECT TITLE:

PROPOSED HMO PLANS

SHEET TITLE:
PROPOSED SIDE ELEVATION
AND SECTION

DATE: 14 December 2022

REVISION: RV00

SCALE: 1:100 @A3

PAGE NO: 09 OF 09