


THE CONTRACTOR IS TO VERIFY ALL BUILDINGS AND SITE DIMENSIONS PRIOR TO COMMENCEMENT OF WORKS OR PREPARATION OF SHOP DRAWINGS. THIS DRAWING AND THE BUILDING WORKS DEPICTED ARE COPYRIGHT OF PT ARCHITECTS AND MAY NOT BE REPRODUCED EXCEPT BY WRITTEN PERMISSION. DO NOT SCALE FROM THIS DRAWING.

NOTES
REFER TO DDA STRUCTURAL ENGINEERS DRAWINGS
DWGS NO SK 01 TO SK 04 FOR STRUCTURAL DESIGN INTENT

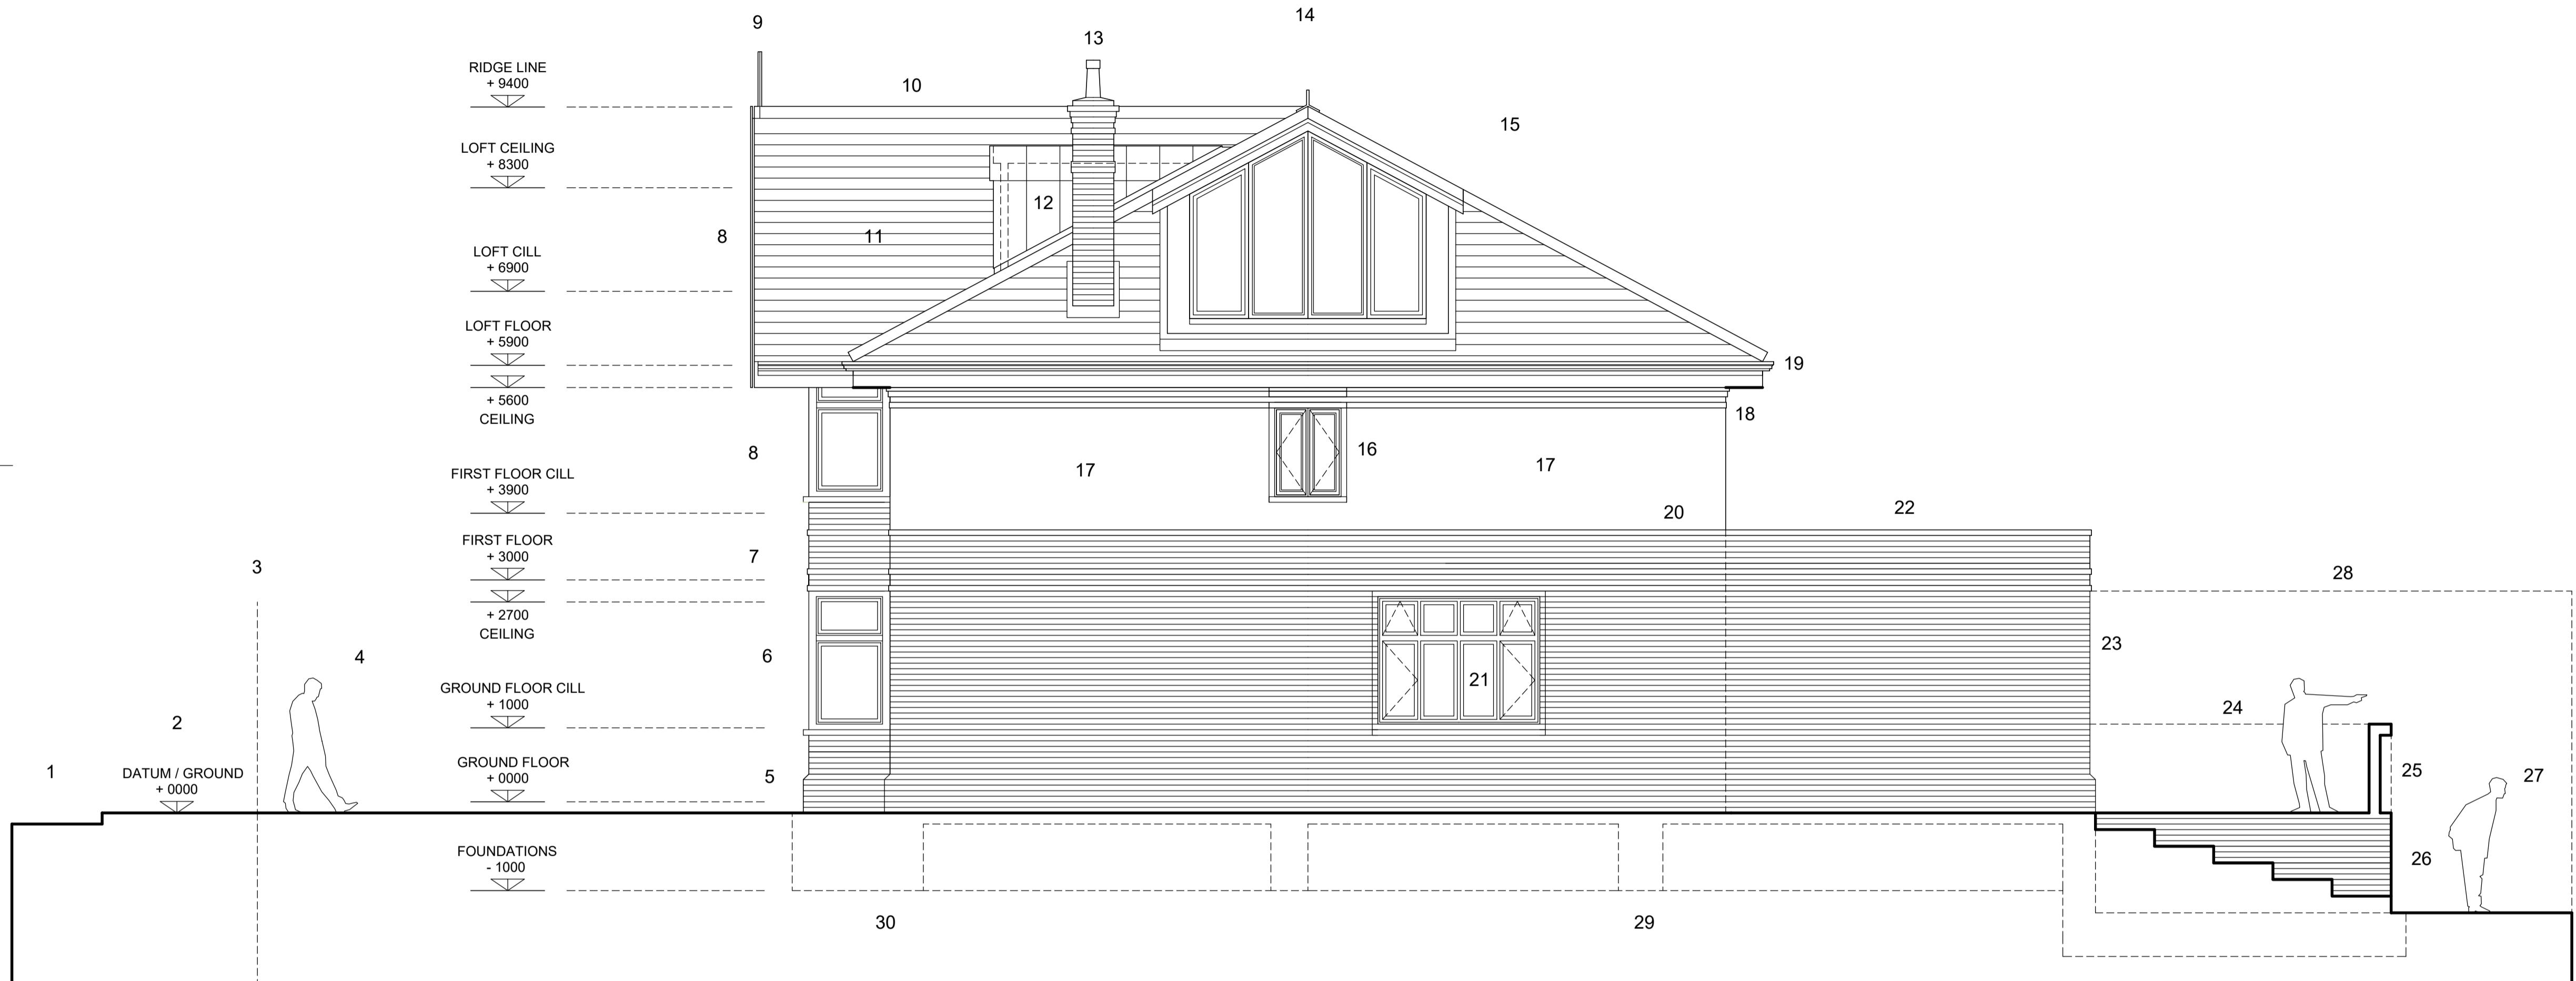

PROPOSED EAST ELEVATION 78 / 78 A BRIDLE ROAD - PINNER

SCALE - 1 : 50


KEY

- 1 BRIDLE ROAD
- 2 PAVEMENT TO BRIDLE ROAD
- 3 PARKING FORECOURT
- 4 PROPOSED BAY WINDOW TO NEW HOUSE - LINE OF BAY ALIGNS WITH OLD BAY
- 5 LIVING ROOM TO FRONT OF HOUSE
- 6 FORMAL DINING AREA
- 7 RECESS AND BEAMS TO FIRST FLOOR
- 8 KITCHEN / BREAKFAST ROOM
- 9 FEATURE GLAZED ROOF TO KITCHEN WITH SEEDUM ROOF
- 10 REAR GLASS WALL TO EXTENSION
- 11 NEW ELEVATED PATIO AREA
- 12 BALUSTRADE TO PATIO AREA - CHANGE OF LEVEL
- 13 EXISTING GARDEN - CHANGE OF LEVEL - CIRCA 1200 MM HIGH
- 14 VOID TO PATIO AREA FOR STORAGE
- 15 NEW DEEP STRIP FOUNDATIONS TO NEW HOUSES
- 16 MASTER BEDROOM TO FRONT OF HOUSE
- 17 EN SUITES AND BATHROOMS TO SERVE FIRST FLOOR
- 18 REAR BEDROOM SPACES
- 19 REAR WALL OF PROPOSED HOUSE - ALIGNS WITH 74 BRIDLE ROAD
- 20 PROPOSED EAVES LINE TO NEW HOUSES

0 1 2 3 4 5

SCALE BAR

REV	DATE	DESCRIPTION

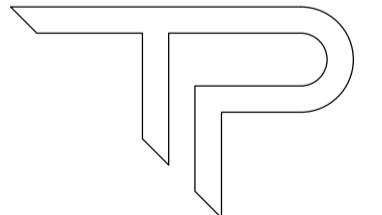

PAUL TREACY
ARCHITECTS

PLANNING - RIBA 3

PROJECT	78 BRIDLE ROAD		
TITLE	PROPOSED ELEVATIONS		
CLIENT	KIERAN AND MAURA		
DRAWN BY	CHECKED BY	APPROVED BY	DATE
LH	PT	PT	22 08 22
SCALE (@ A1)		PROJECT NUMBER	2020 - 0120
1:50		REV	
DRAWING NUMBER	PTA - A - DR - 00 - 1027		