


THE CONTRACTOR IS TO VERIFY ALL BUILDINGS AND SITE DIMENSIONS PRIOR TO COMMENCEMENT OF WORKS OR PREPARATION OF SHOP DRAWINGS. THIS DRAWING AND THE BUILDING WORKS DEPICTED ARE COPYRIGHT OF PT ARCHITECTS AND MAY NOT BE REPRODUCED EXCEPT BY WRITTEN PERMISSION. DO NOT SCALE FROM THIS DRAWING.


NOTES
REFER TO DDA STRUCTURAL ENGINEERS DRAWINGS
DWGS NO SK 01 TO SK 04 FOR STRUCTURAL DESIGN INTENT

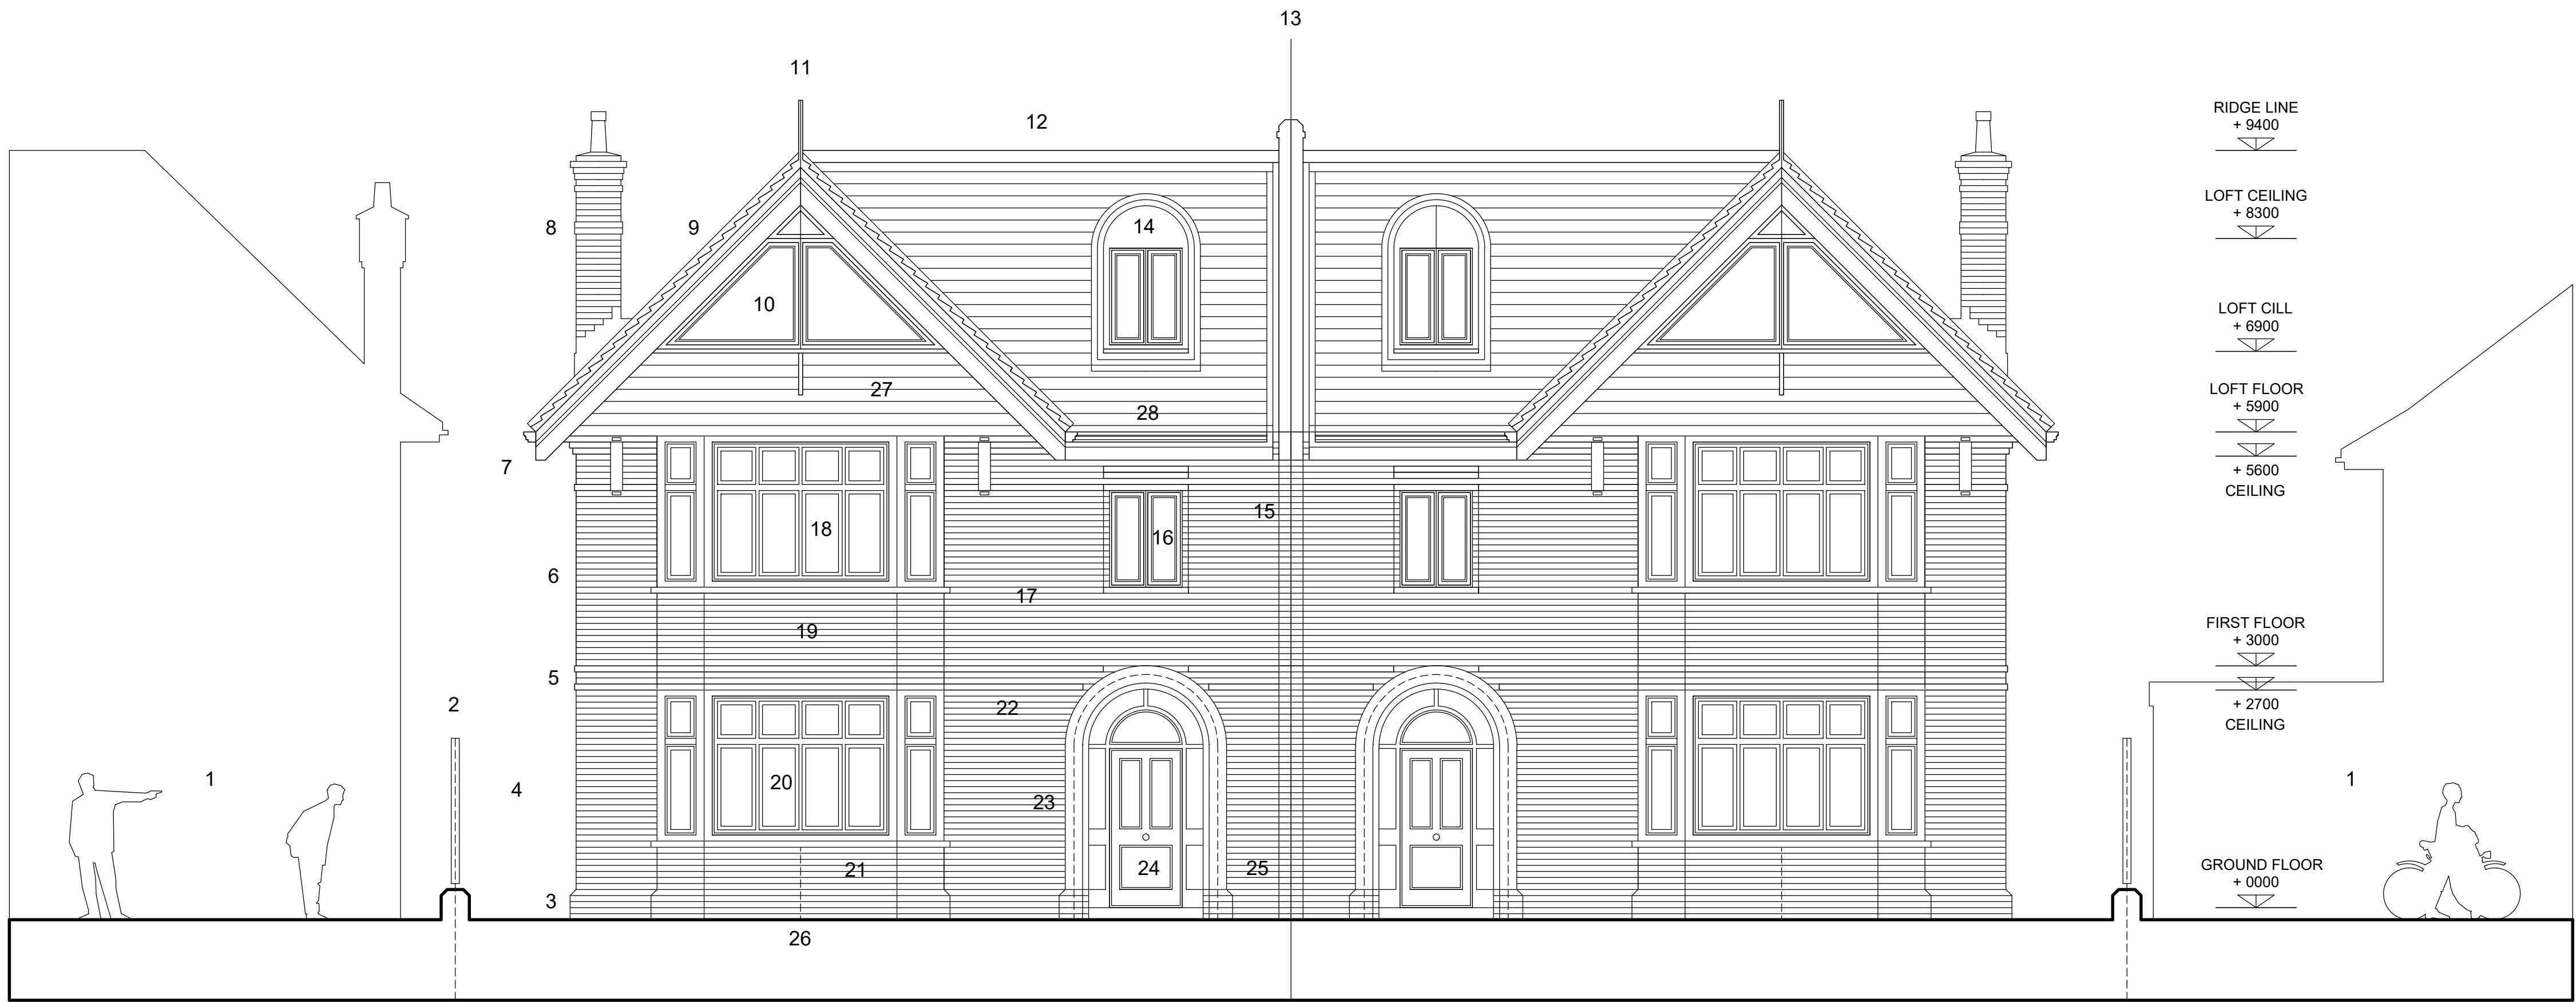

PROPOSED FRONT ELEVATION

78 / 78 A BRIDLE ROAD - PINNER


SCALE - 1 : 50

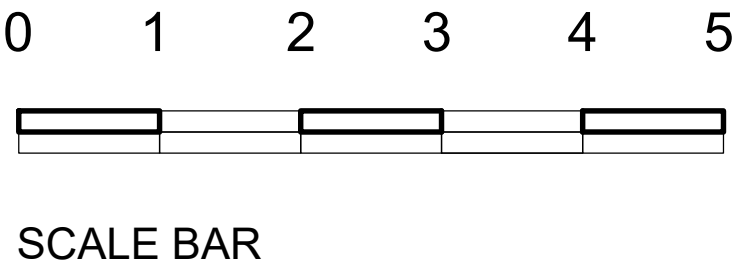

MATERIALS KEY / REFERENCE

- | | |
|---|--|
| 1 ADJOINING PROPERTIES - 76 / 80 BRIDLE ROAD | 14 FEATURE DORMER LEADLINED BARREL ROOF WINDOW TO MAIN ROOF |
| 2 SITE BOUNDARY AND FENCING / WALL TO CLIENT APPROVAL | 15 BRICK CORBELLING TO EAVES AT PARTY WALL |
| 3 BRICK PLINTH FEATURE PROJECTION - SEPARATE COLOUR BAND | 16 WINDOW TO LANDING WITH BRICK FEATURE EDGES |
| 4 1500 MM WIDE SETBACK FROM BOUNDARY FACE TO EDGE OF WALL / GABLE | 17 PRIMARY BRICK ELEVATION - COLOUR TO CLIENTS APPROVAL |
| 5 PROJECTING BRICK BANDING TO FLOOR LEVEL - SEPARATE COLOUR | 18 FEATURE BAY WINDOW TO MASTER BEDROOM |
| 6 PRIMARY BRICK FACADE TO FRONT ELEVATION TO CLIENTS APPROVAL | 19 SOLID BRICK WALLS TO FRONT ELEVATION - SPECIFICATION AND COLOUR TO CLIENTS APPROVAL |
| 7 FEATURE EAVES OVERHANG TO BAY GABLE - MAIN FEATURE | 20 GROUND FLOOR FEATURE BAY WINDOW TO LIVING ROOM FACING THE MAIN ROAD - TRIPLE GLAZED |
| 8 FEATURE BRICKWORK CHIMNEY TO LIVING ROOM WITH HERITAGE CLAY POTS | 21 BRICKWORK AND STONE CILLS TO ALL PRIMARY FRONT ELEVATION FACADES |
| 9 CLAY TILES AND RIDGES TO MATCH SURROUNDING CONTEXT TO MAIN ROOF | 22 FEATURE BRICK BANDING TO FLOOR LEVEL - COLOUR TO BE APPROVED BY CLIENT |
| 10 FEATURE BAY WINDOW TO GABLE TO LOFT SPACE - FACING ROADWAY | 23 FEATURE BRICKWORK / STONE ARCHWAY TO MAIN ENTRANCE DOORWAY |
| 11 FEATURE CLAY FINIAL TO GABLE RIDGE - TO CLIENTS APPROVAL | 24 FRONT ENTRANCE DOOR AND WITH FANLIGHTS AND SIDELIGHTS - TRIPLE GLAZED |
| 12 CLAY FEATURE RIDGE TILES TO CLIENTS APPROVAL | 25 FEATURE BRICKWORK PLINTH AND PARTY WALL PROJECTION AT ENTRANCE WALL AREA |
| 13 CENTRE LINE OF PARTY WALL LINE - BRICK PARAPET AND BRICK CAPPING | 26 CENTRE LINE OF BAY WINDOW TO LIVING ROOM AND MASTER BEDROOM |

| REV | DATE | DESCRIPTION |
|-----|------|-------------|
| | | |
| | | |
| | | |
| | | |
| | | |
| | | |
| | | |
| | | |
| | | |

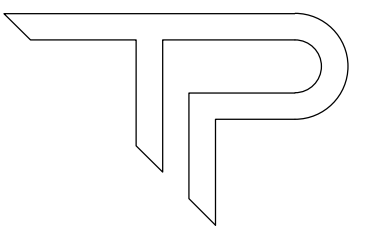

PAUL TREACY
ARCHITECTS

PLANNING - RIBA 3

| | | | | | | | |
|--------------------------|------------|-------------|----------|------------------|------------|-------------|----------|
| PROJECT | | | | 78 BRIDLE ROAD | | | |
| TITLE | | | | FRONT ELEVATION | | | |
| CLIENT | | | | KIERAN AND MAURA | | | |
| DRAWN BY | CHECKED BY | APPROVED BY | DATE | DRAWN BY | CHECKED BY | APPROVED BY | DATE |
| LH | PT | PT | 22 08 22 | LH | PT | PT | 22 08 22 |
| SCALE (Ø A1) | | | | PROJECT NUMBER | | | |
| 1:50 | | | | 2020 - 0120 | | | |
| DRAWING NUMBER | | | | | | REV | |
| PTA - A - DR - 00 - 1028 | | | | | | | |