


THE CONTRACTOR IS TO VERIFY ALL BUILDINGS AND SITE DIMENSIONS PRIOR TO COMMENCEMENT OF WORKS OR PREPARATION OF SHOP DRAWINGS. THIS DRAWING AND THE BUILDING WORKS DEPICTED ARE COPYRIGHT OF PT ARCHITECTS AND MAY NOT BE REPRODUCED EXCEPT BY WRITTEN PERMISSION. DO NOT SCALE FROM THIS DRAWING.

NOTES
REFER TO DDA STRUCTURAL ENGINEERS DRAWINGS
DWGS NO SK 01 TO SK 04 FOR STRUCTURAL DESIGN INTENT

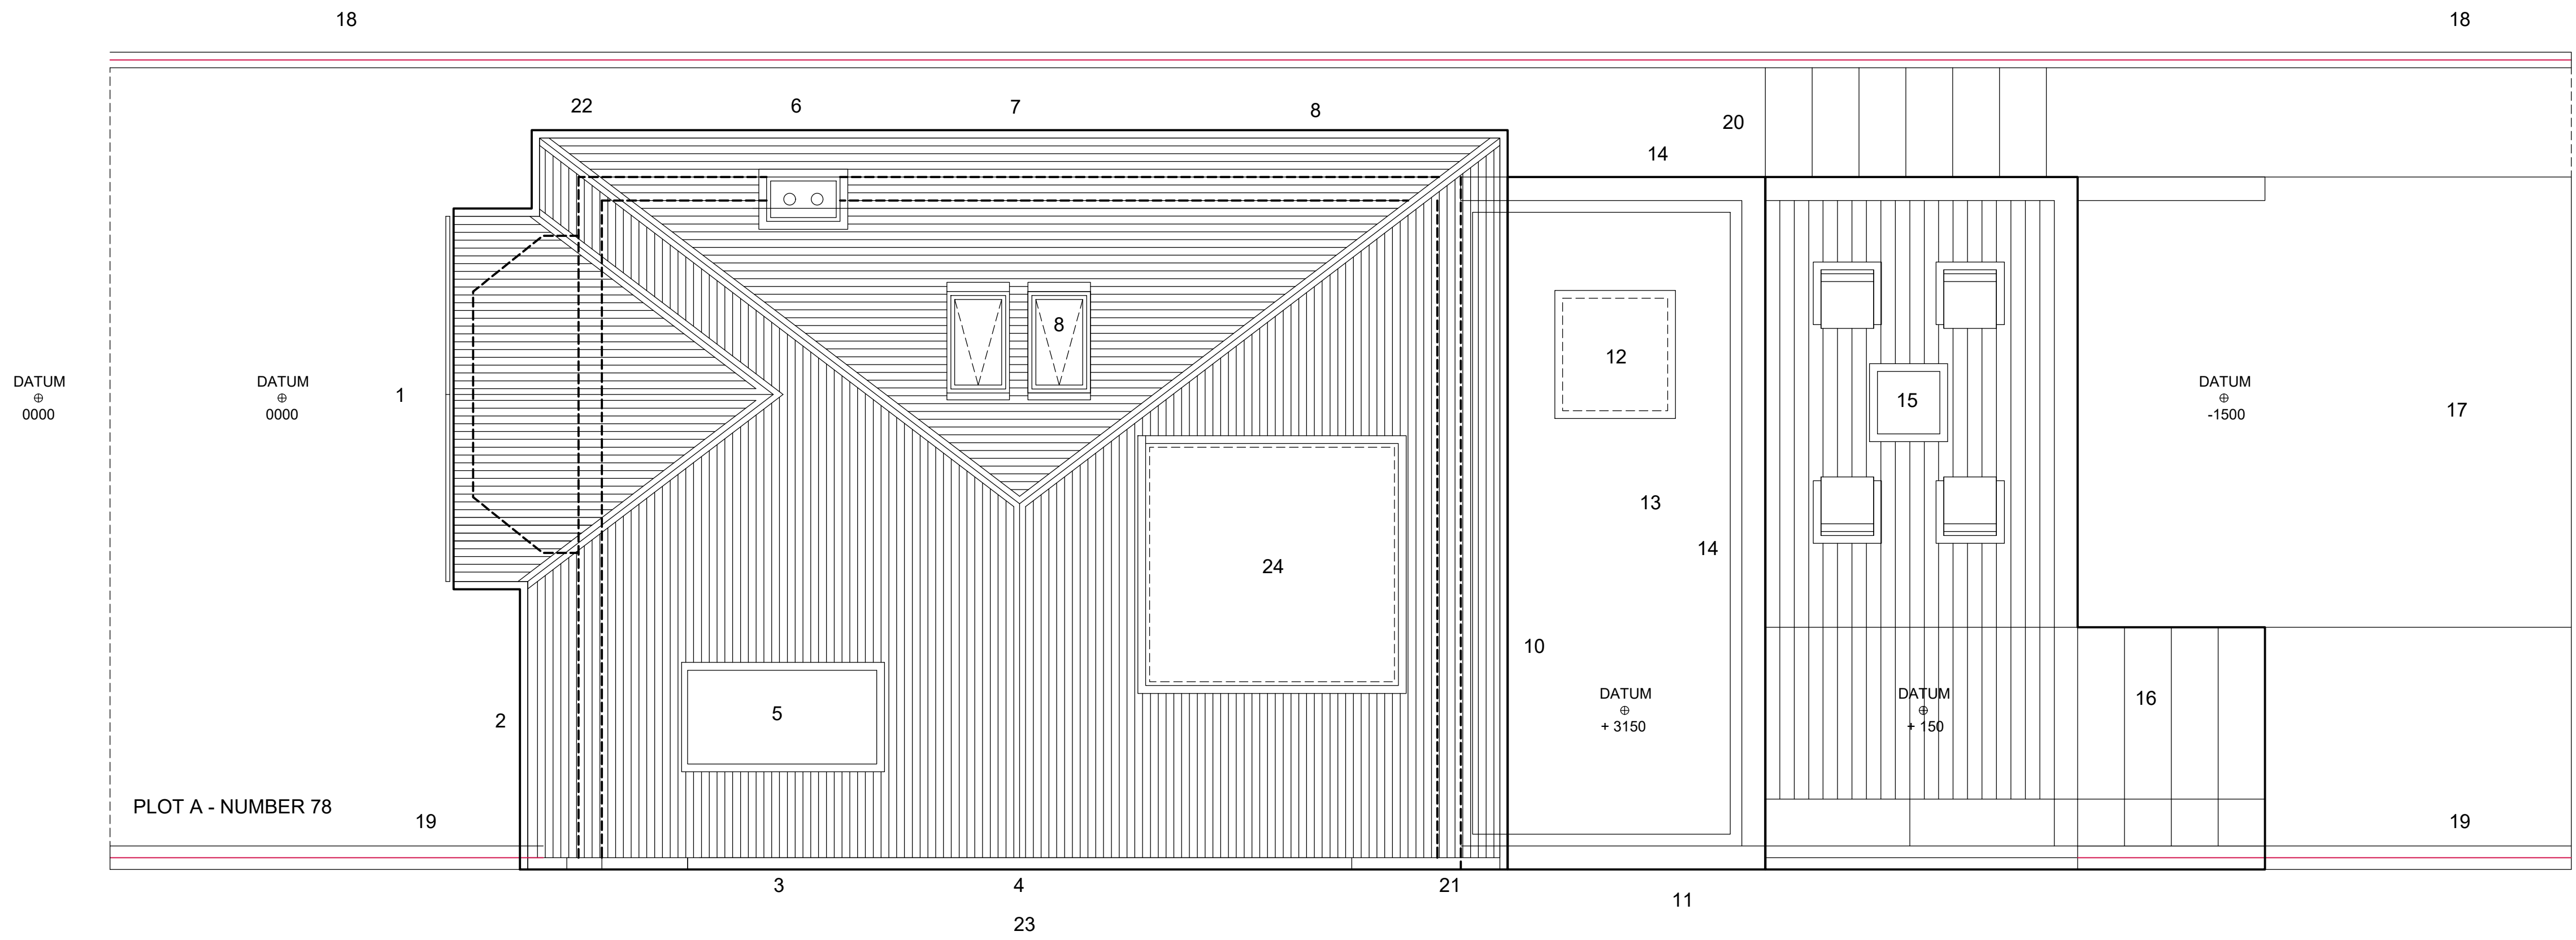

PROPOSED ROOF PLAN - REVISION A

76 / 78 BRIDLE ROAD - PINNER


SCALE - 1 : 50

KEY

- 1 NEW GABLE TO FRONT ELEVATION
- 2 EAVES TO FRONT ELEVATION
- 3 BRICKWORK PARTY WALL AND CAPPING TO HOUSES
- 4 RIDGE OF HOUSE - REVIEW FACADES FOR DATUM
- 5 DORMER WINDOW TO LOFT SPACE
- 6 CHIMNEY STACK - REFER TO ELEVATIONS
- 7 DORMER WINDOW TO GABLE ELEVATION
- 8 EAVES OVER HANG TO GABLE OF HOUSE
- 9 ROOF LIGHTS TO LOFT BEDROOM SPACE
- 10 EAVES TO SOUTH ELEVATION TO REAR OF HOUSE
- 11 PARTY WALL TO REAR EXTENSION
- 12 GLAZED ROOFLIGHT TO KITCHEN EXTENSION
- 13 SEEDUM ROOF TO FLAT ROOF OF EXTENSION

- 14 BRICK PARAPET TO REAR WALL OF EXTENSION
- 15 PATIO SEATING AREA TO SOUTH ELEVATION TO REAR GARDEN
- 16 STEPS FROM PATIO TO GARDEN - HARD LANDSCAPING
- 17 XISTING GARDEN - SOFT AND HARD LANDSCAPING
- 18 EXISTING SITE BOUNDARY IN RED
- 19 NEW SITE BOUNDARY BETWEEN NEW CREATED PLOTS
- 20 STEPS FOR CHANGE OF LEVEL FROM FRONT TO REAR OF DWELLING
- 21 DOTTED LINE INDICATES EXTERNAL WALLS - EAVES
- 23 MIRROR OF NEW HOUSE ABUTTING PARTY WALL (MIRROR COPY)
- 24 DORMER WINDOW TO REAR OF PROPERTY


0 1 2 3 4 5

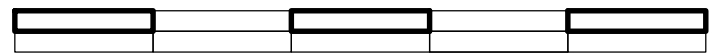

SCALE BAR

- MAIN ROOF TO HOUSES - 96 / 98 BRIDLE ROAD
- SINGLE STOREY EXTENSION (MIRRORED)
- PATIO AREA / RAISED DECK WITH STEPS
- SITE BOUNDARY

REV	DATE	DESCRIPTION
A	07 03 23	PLANNING REVISIONS

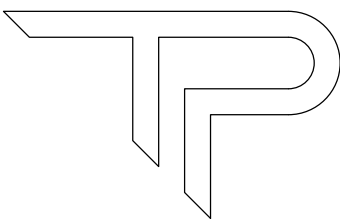

PAUL TREACY
ARCHITECTS

PLANNING - RIBA 3

PROJECT			
78 BRIDLE ROAD			
TITLE			
PROPOSED ROOF			
CLIENT			
KIERAN AND MAURA			
DRAWN BY	CHECKED BY	APPROVED BY	DATE
LH	PT	PT	22 08 22
SCALE (@ A1)		PROJECT NUMBER	
1:50		2020 - 0120	
DRAWING NUMBER			REV
PTA - A - DR - 00 - 1025			A