



PROPOSED 1:100

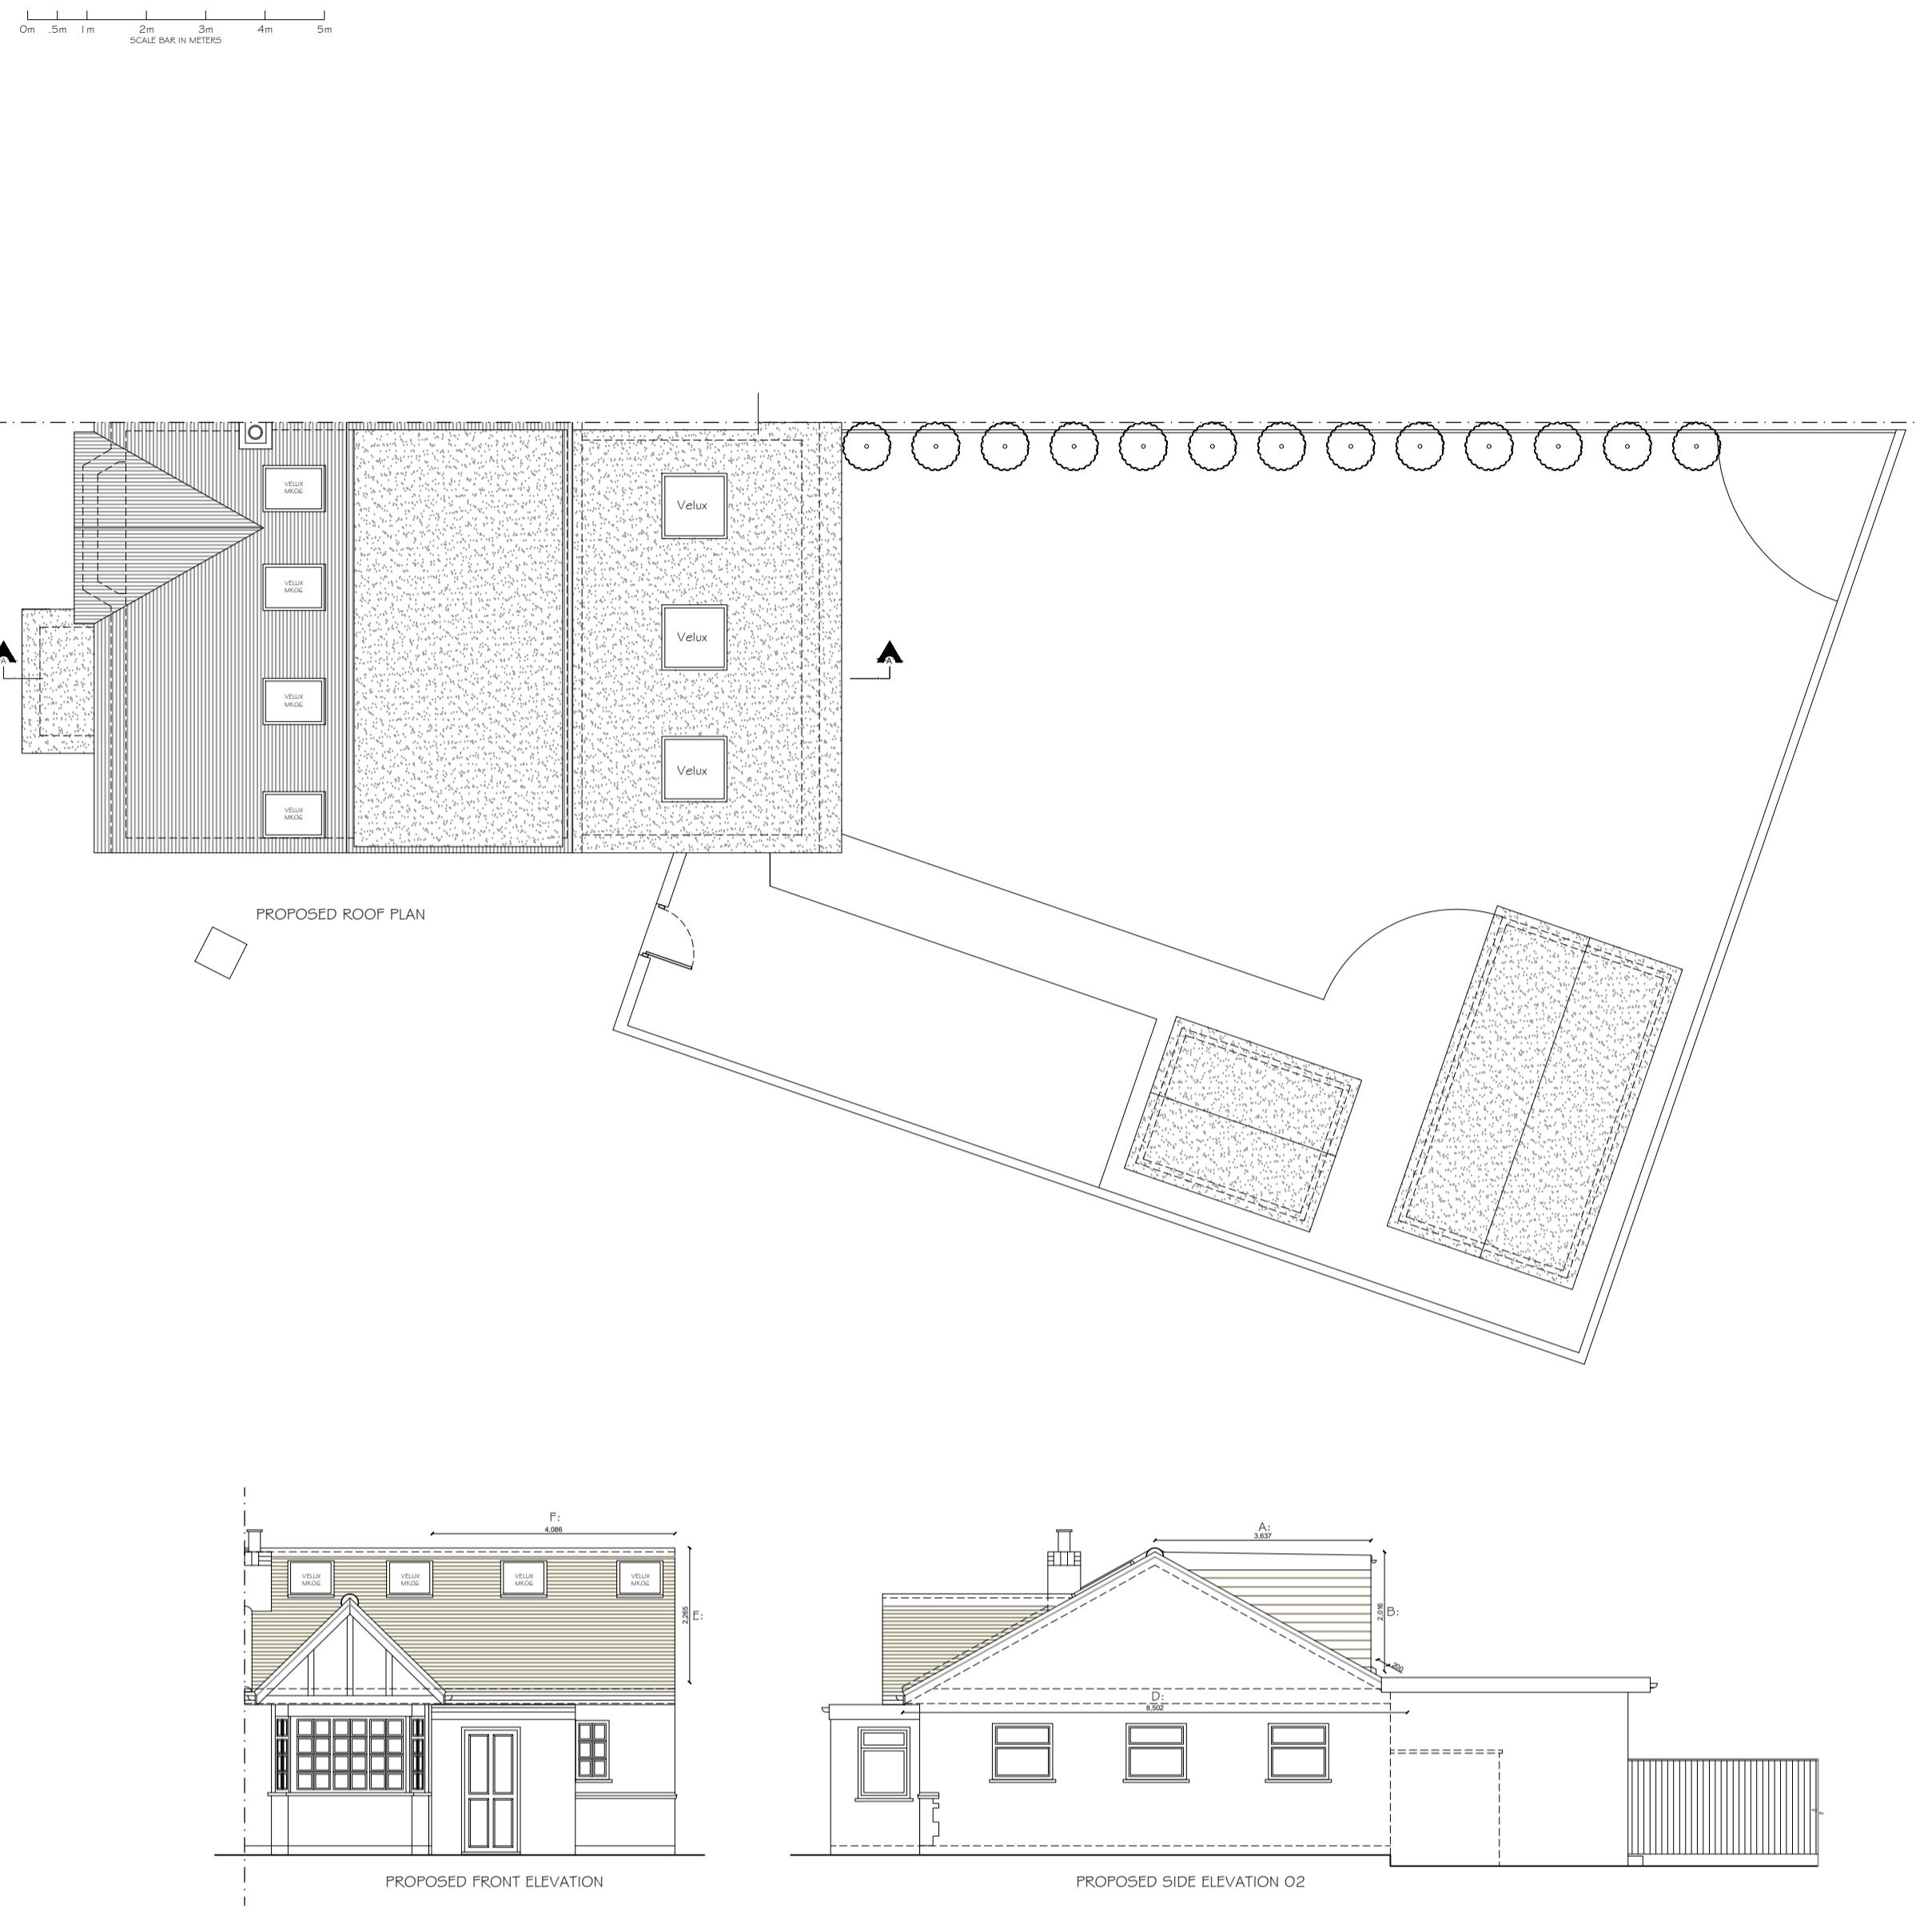

PROPOSED 1:50

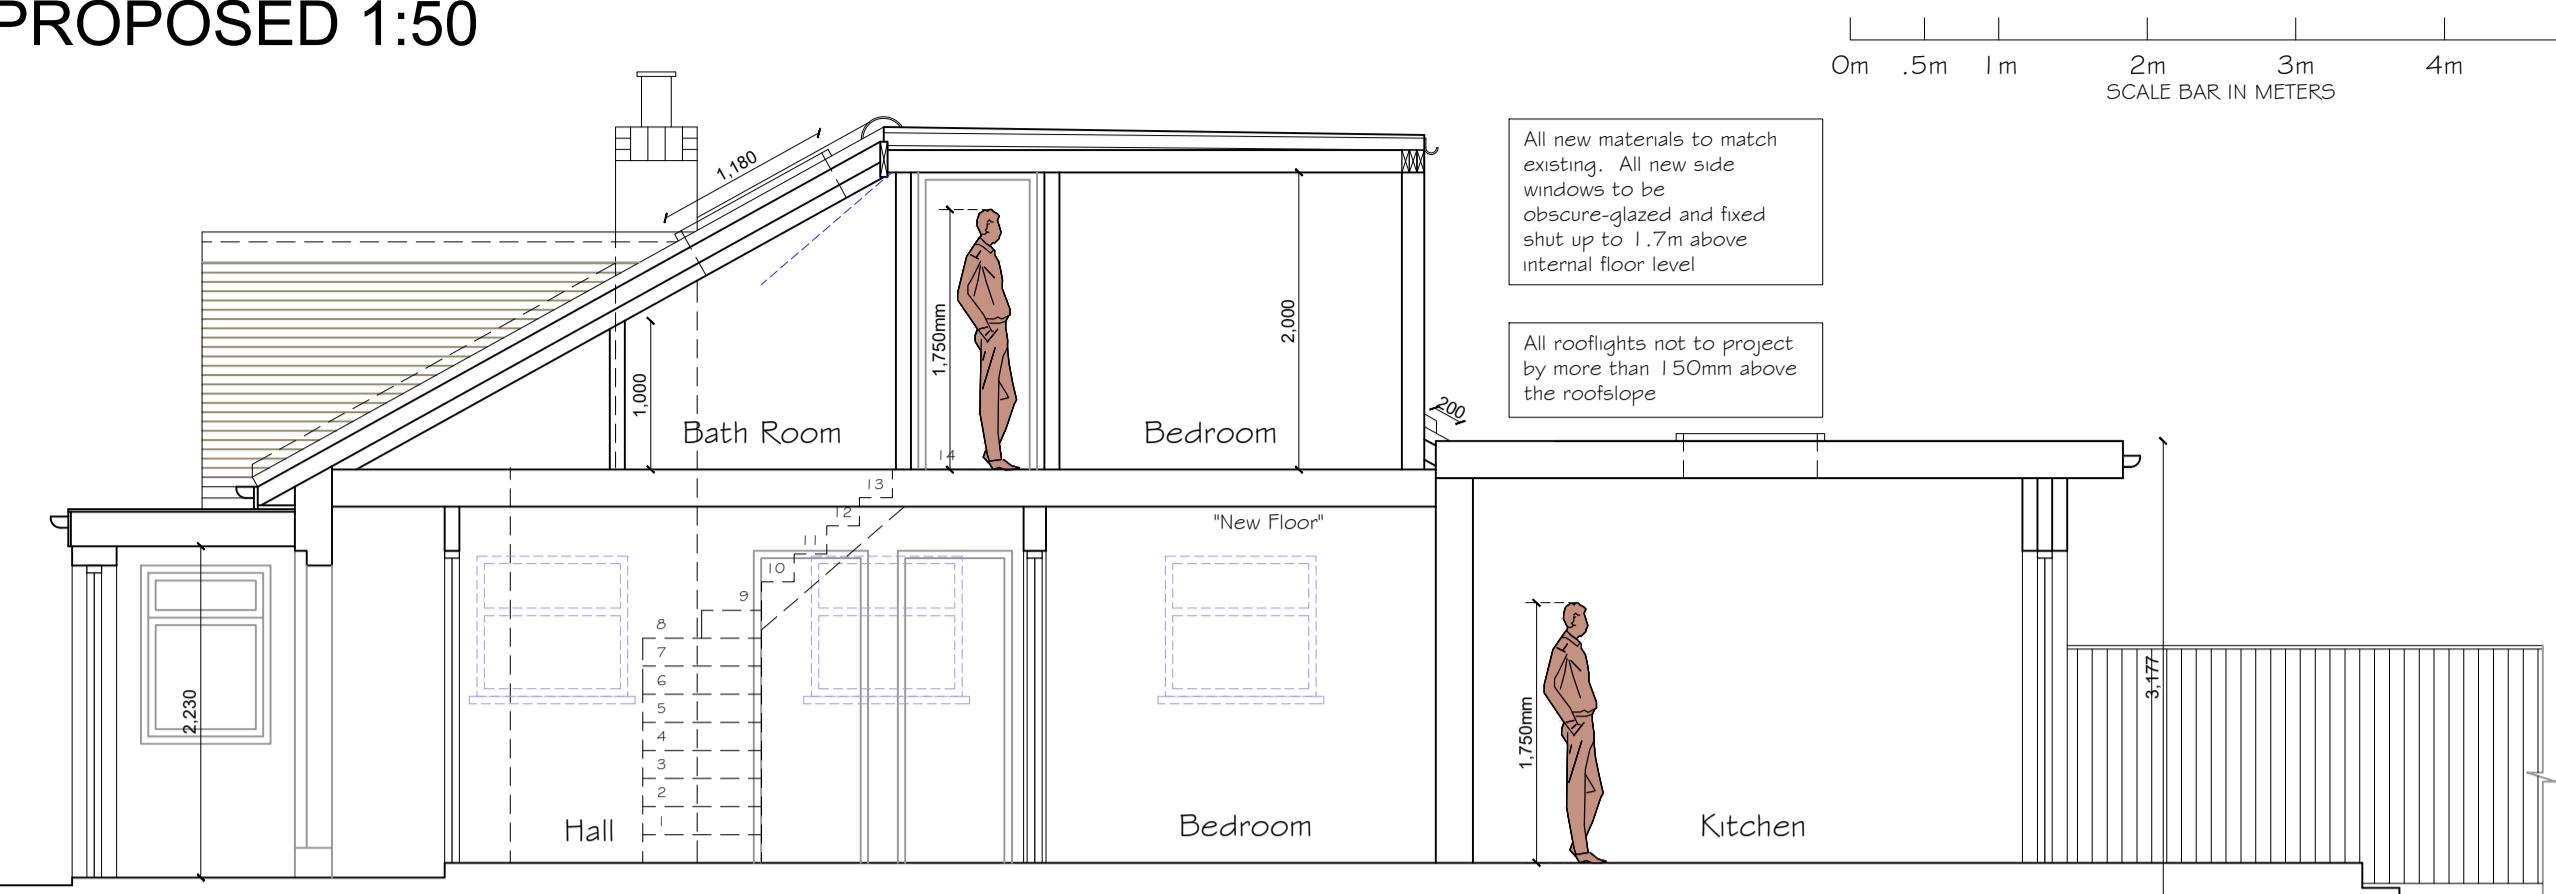


0m .5m 1m 2m 3m 4m 5m
SCALE BAR IN METERS


Copyright © Studio 136 Architects Ltd
This drawing which is the property of Studio 136 Architects Ltd
is subject of Intellectual Property Right including
copyright and design right and shall not be reproduced,
copied, loaned or submitted to any other party without the
written consent of Studio 136 Architects Ltd

This drawing is not to be scaled. Only figured dimensions
to be taken. Any discrepancies to be reported to the
Studio 136 Architects Ltd prior to setting out or ordering
of any materials


PROPOSED SECTION A-A

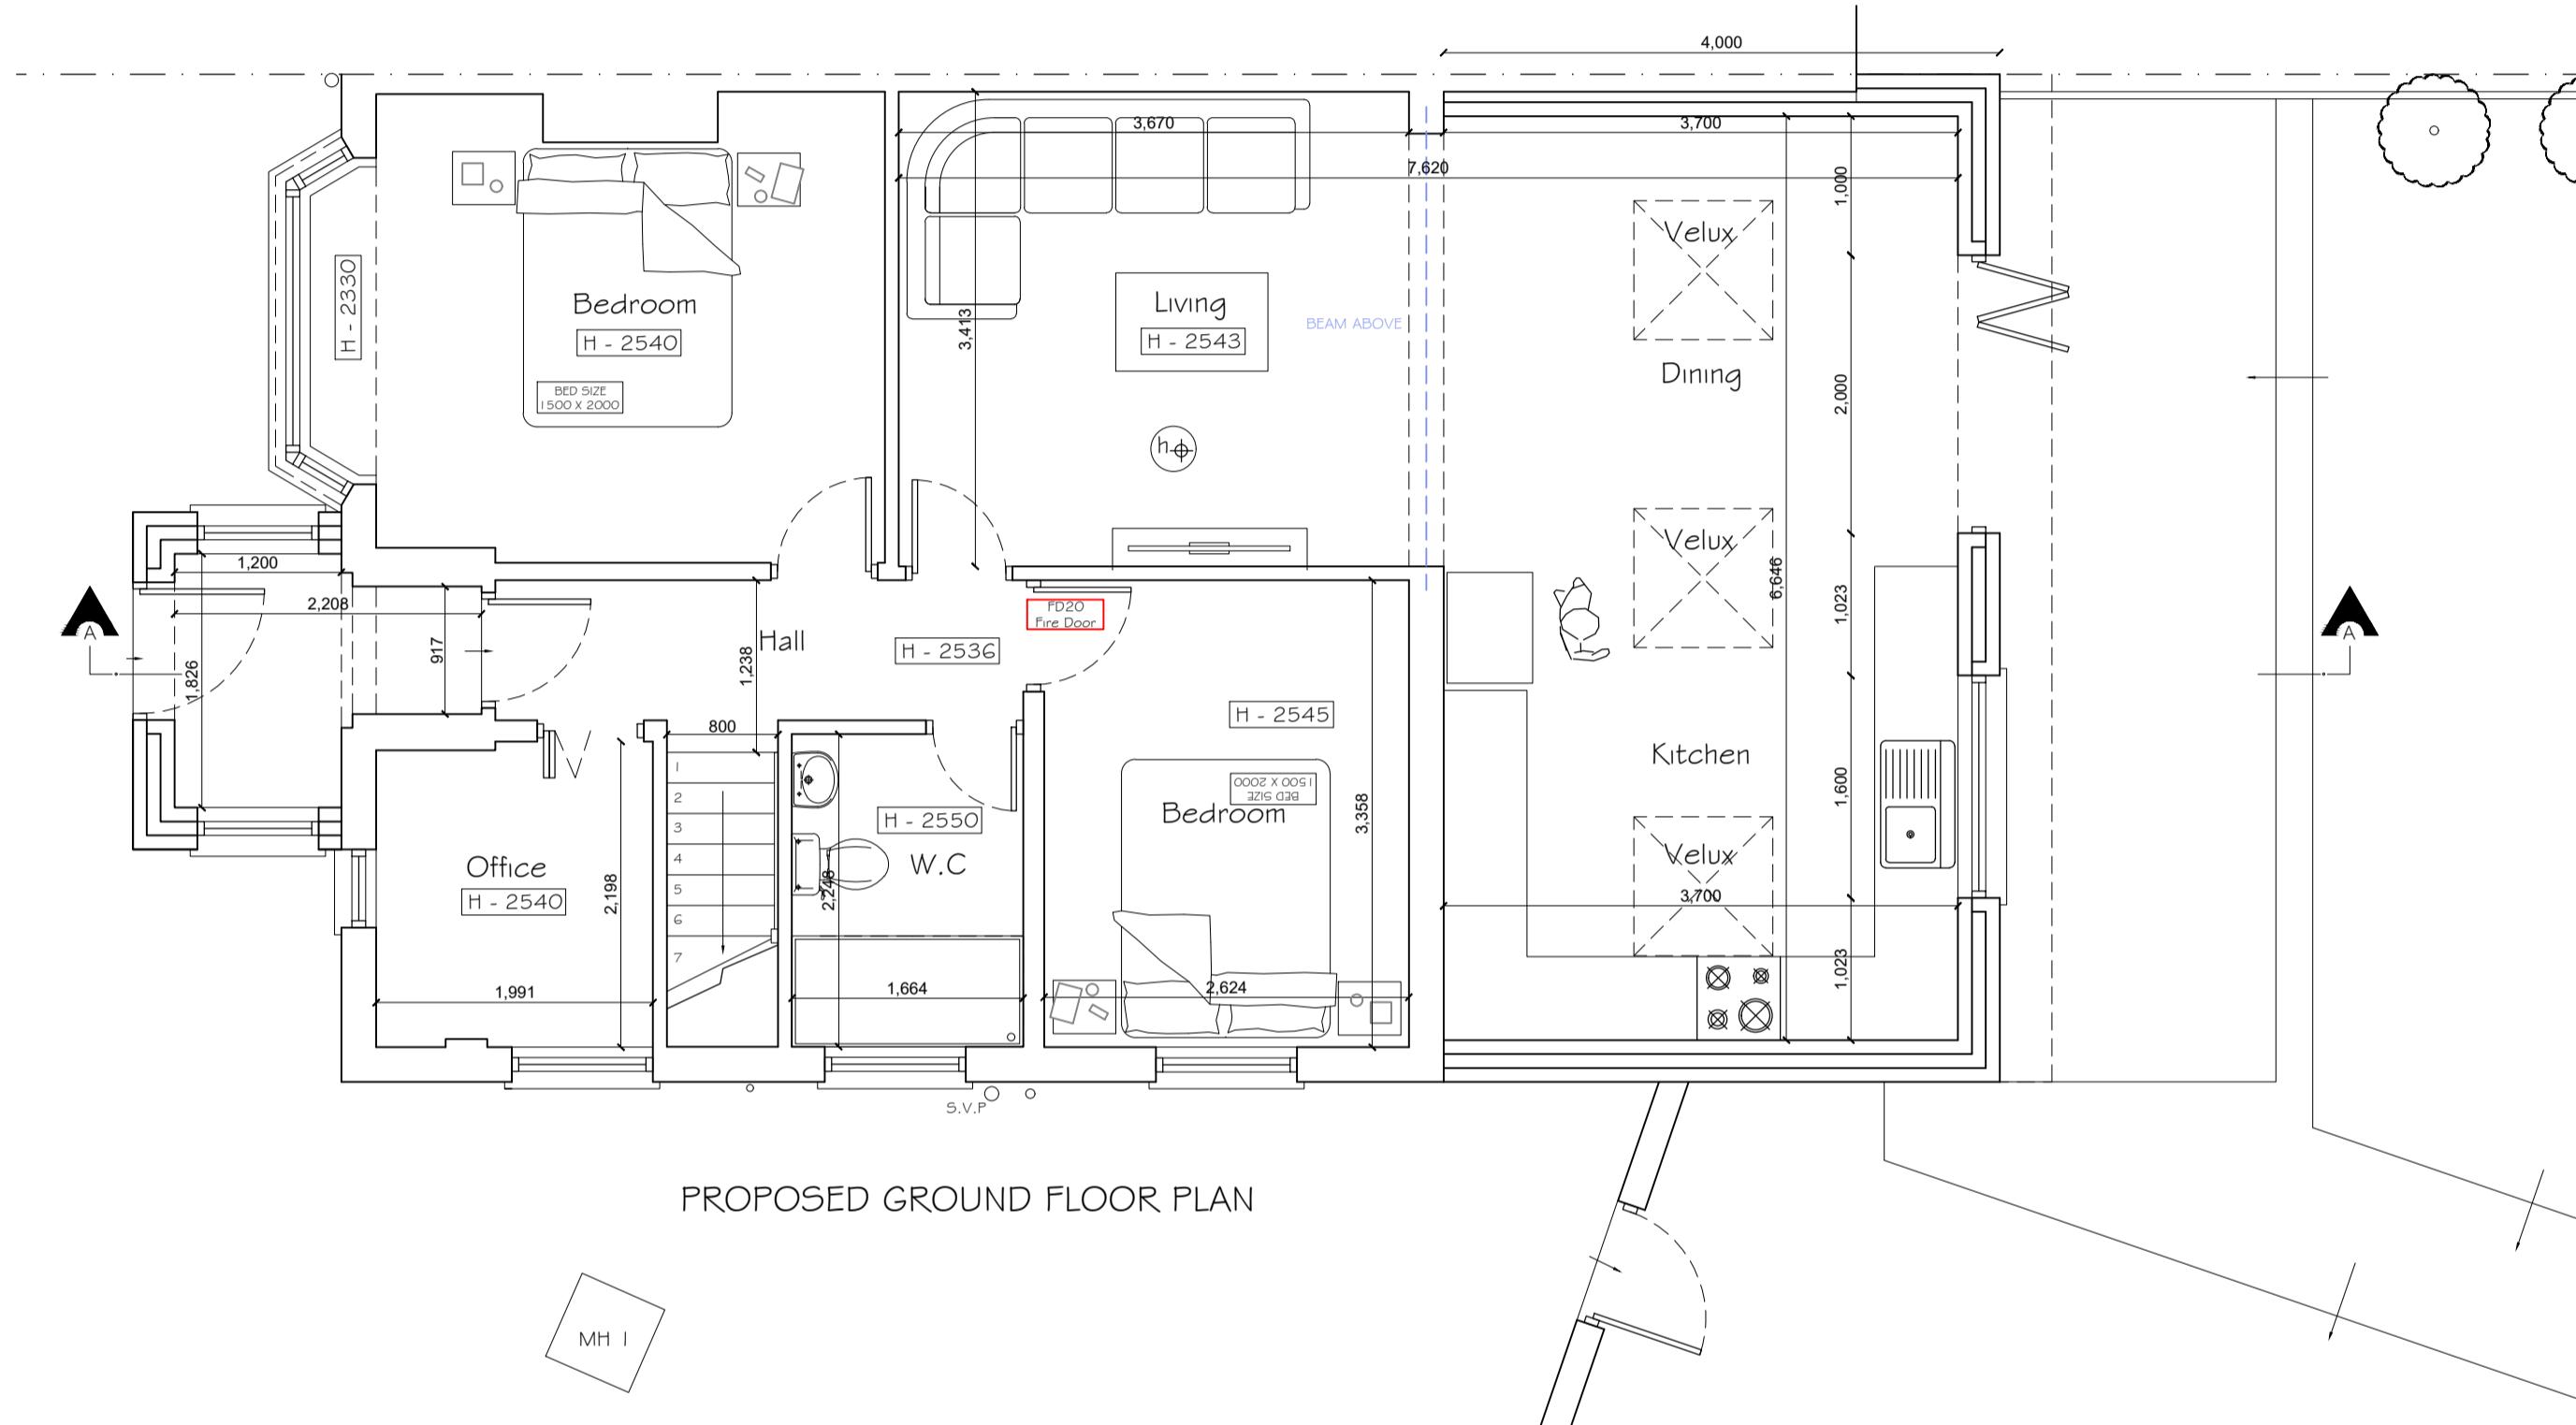

PROPOSED GROUND FLOOR PLAN

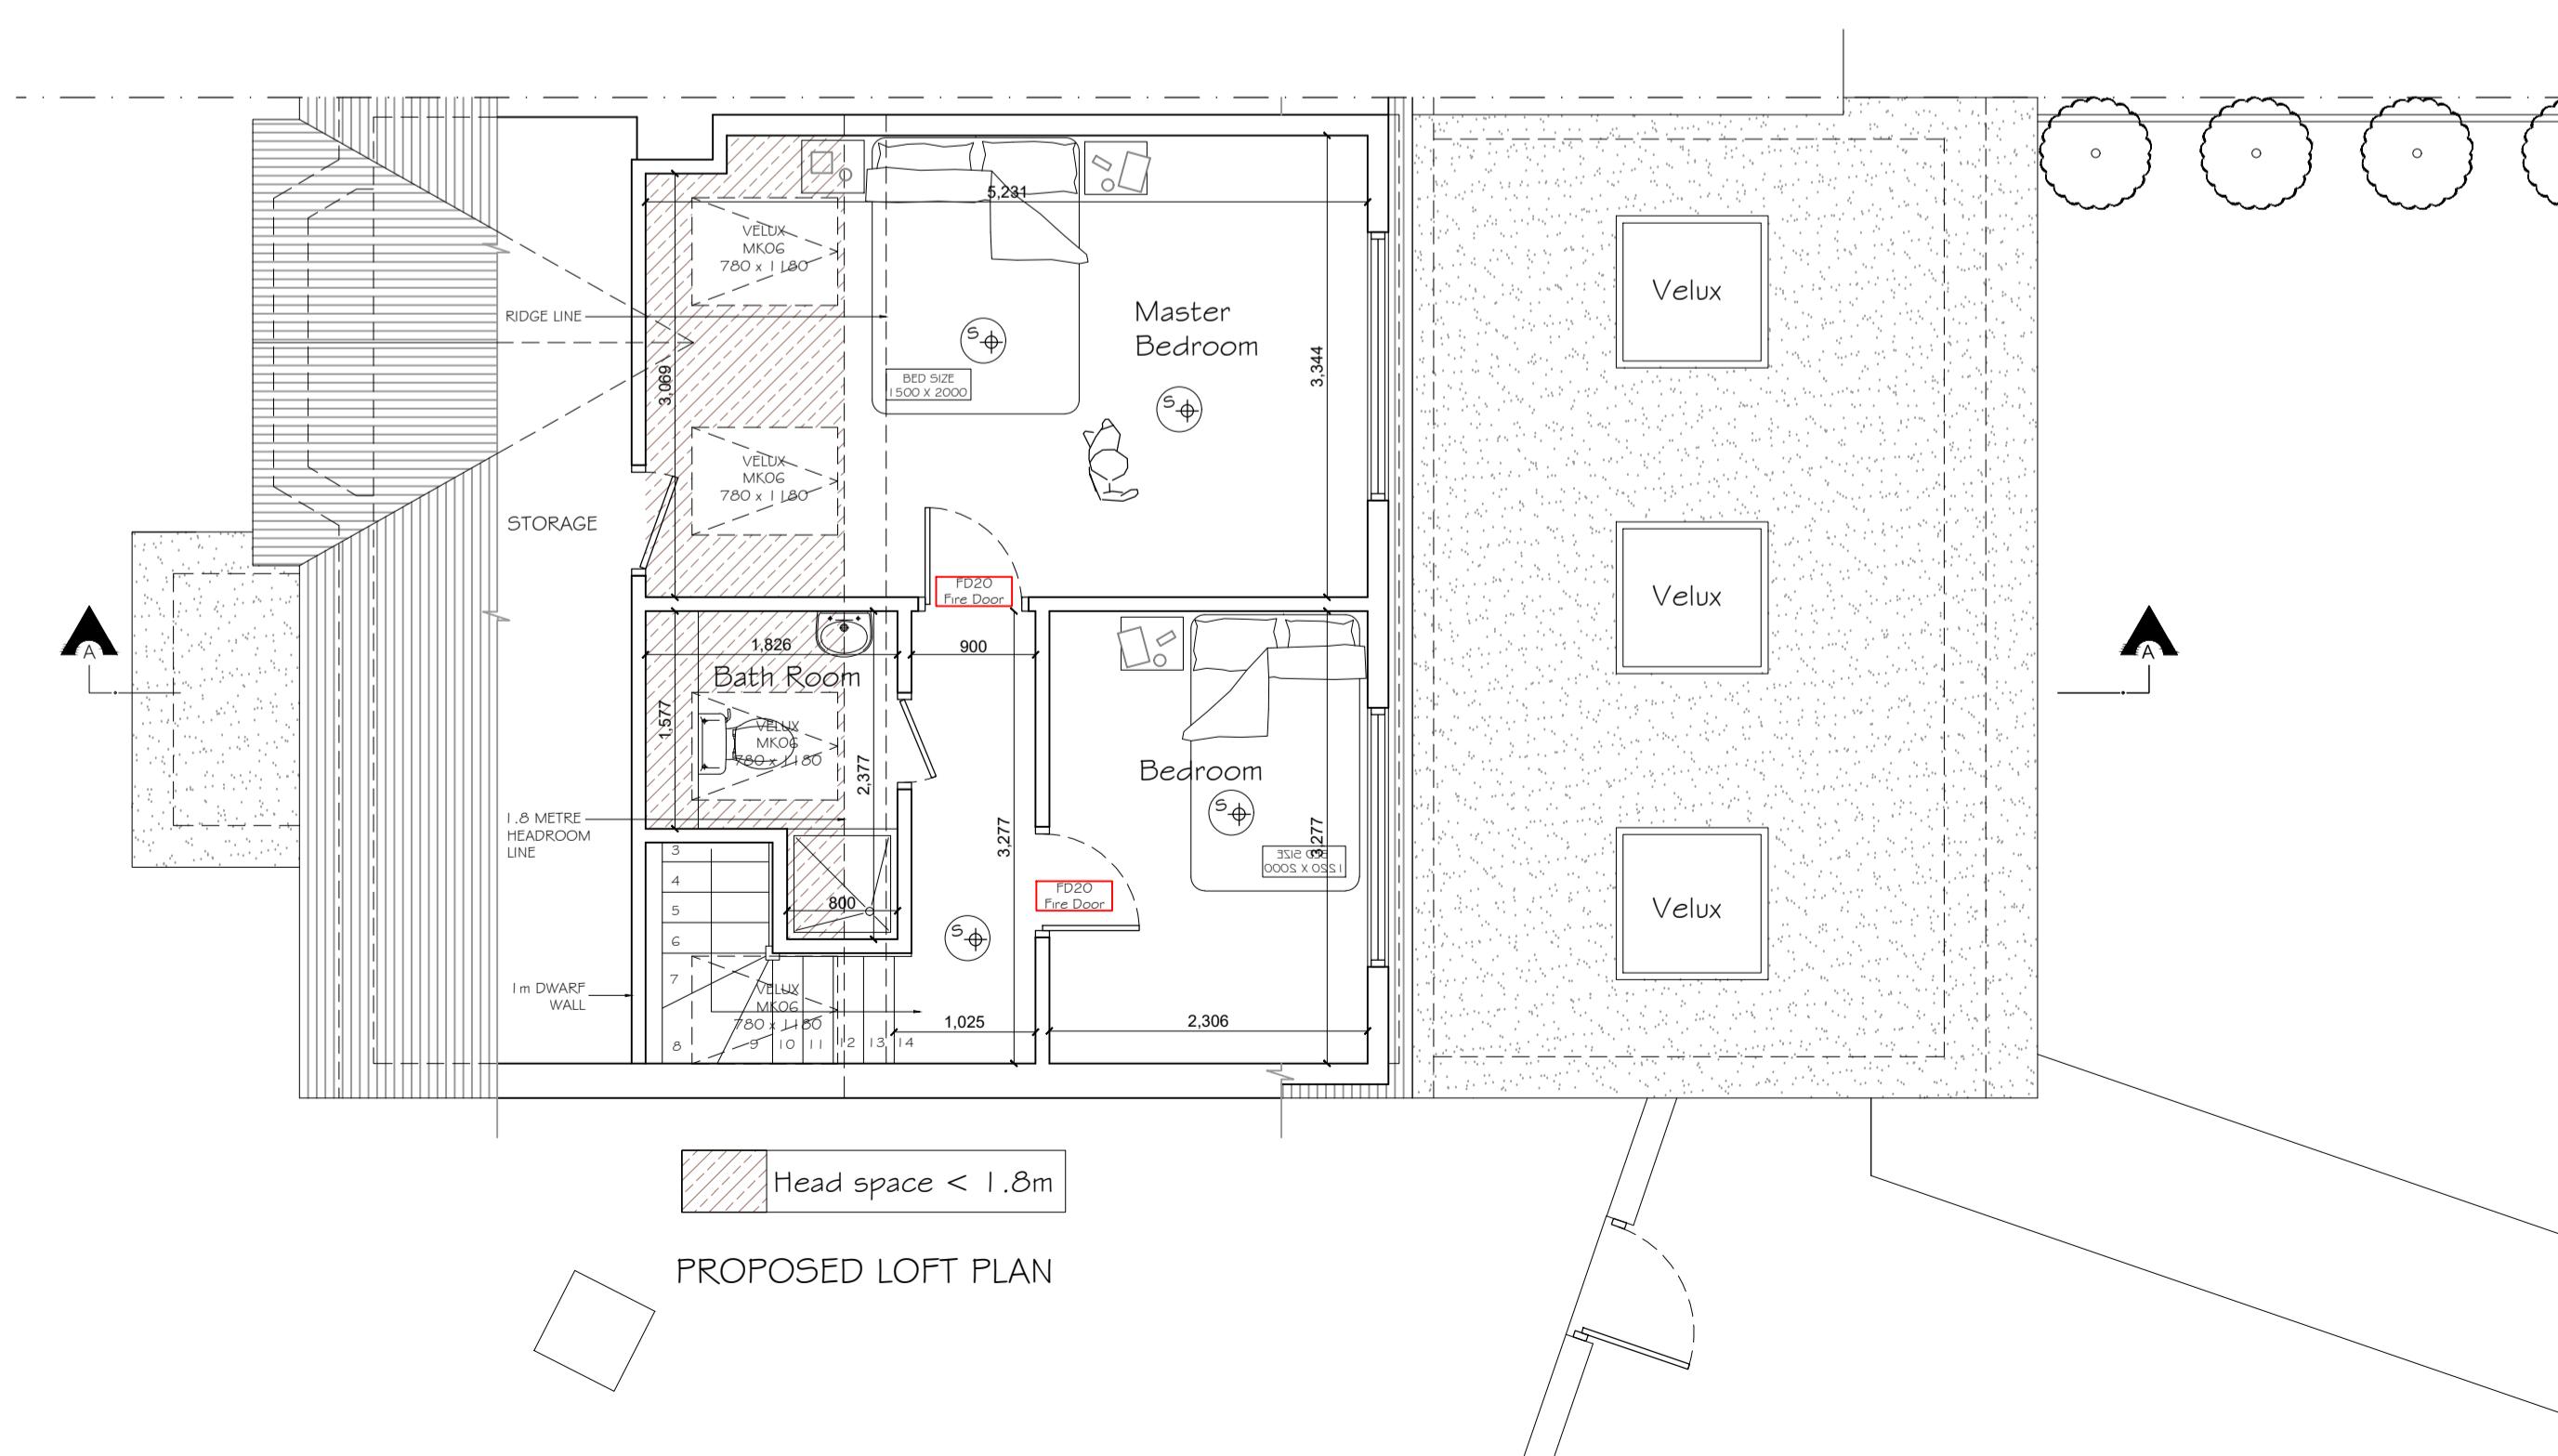

PROPOSED LOFT PLAN

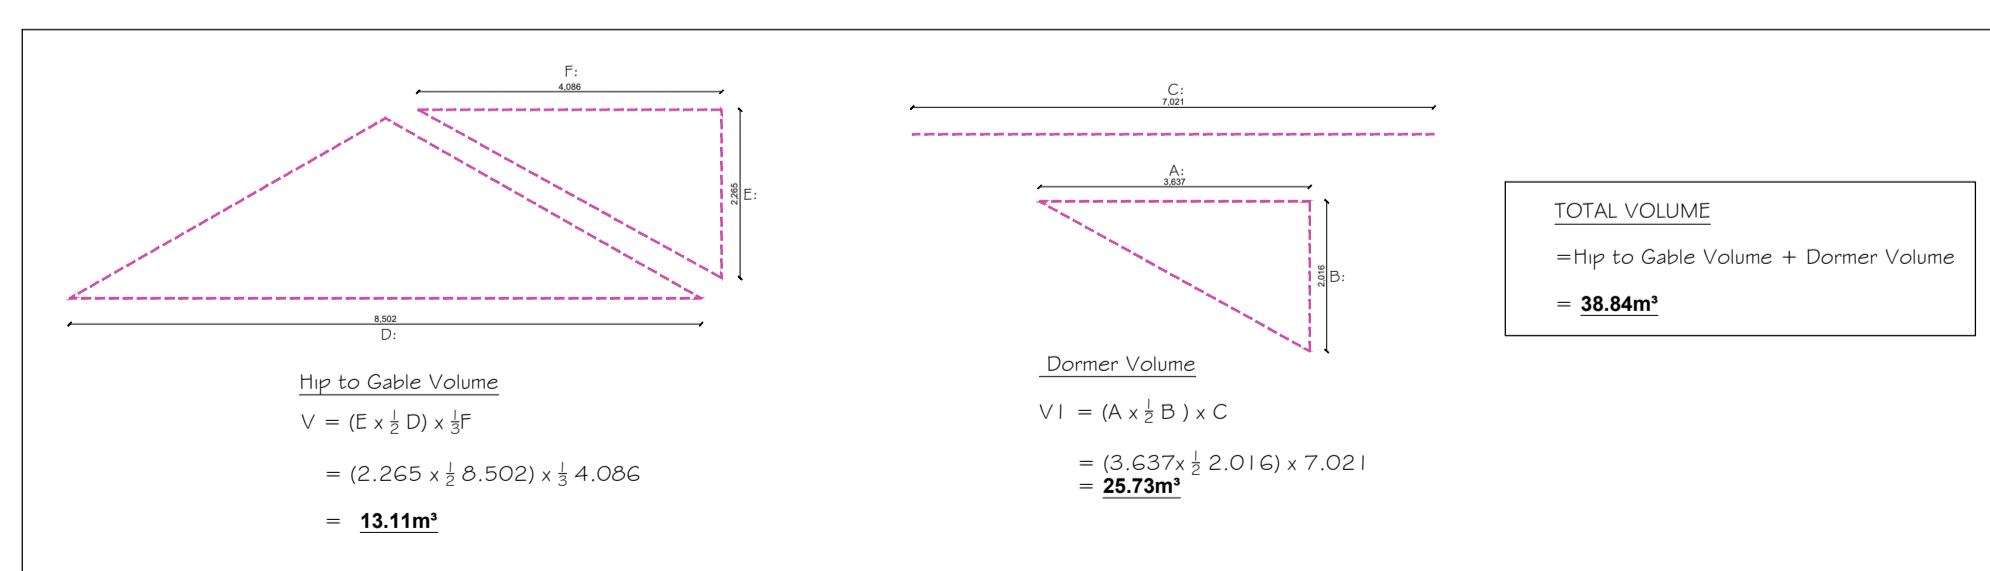

$$\text{Hip to Gable Volume} \\ V = (E \times \frac{1}{2} D) \times \frac{1}{3} F \\ = (2.265 \times \frac{1}{2} 8.502) \times \frac{1}{3} 4.086 \\ = 13.11m^3$$

$$\text{Dormer Volume} \\ V1 = (A \times \frac{1}{2} B) \times C \\ = (3.637 \times \frac{1}{2} 2.016) \times 7.021 \\ = 25.73m^3$$

TOTAL VOLUME
= Hip to Gable Volume + Dormer Volume
= 38.84m³

studio
136 architects

6 The Broadway, Wembley, Middlesex, HA9 8JT
Tel/Fax: 020 8907 7131 e-mail: info@studio136.co.uk

Project

LOFT CONVERSION & GROUND FLOOR EXTENSION AT
94 WINGFIELD WAY
HA4 6RQ

Client
MR. HOXHA
94 WINGFIELD WAY
HA4 6RQ

Drawing Title
PROPOSED PLANS
SECTION & ELEVATIONS

Scale 1:100 / 1:50 @ A1 Drawn Checked Authorised
SEPTEMBER 2022 -- -- --

Drawing Number ST_SEP 22_94 WIN_004 Rev D