



01 - GROUND FLOOR PLAN

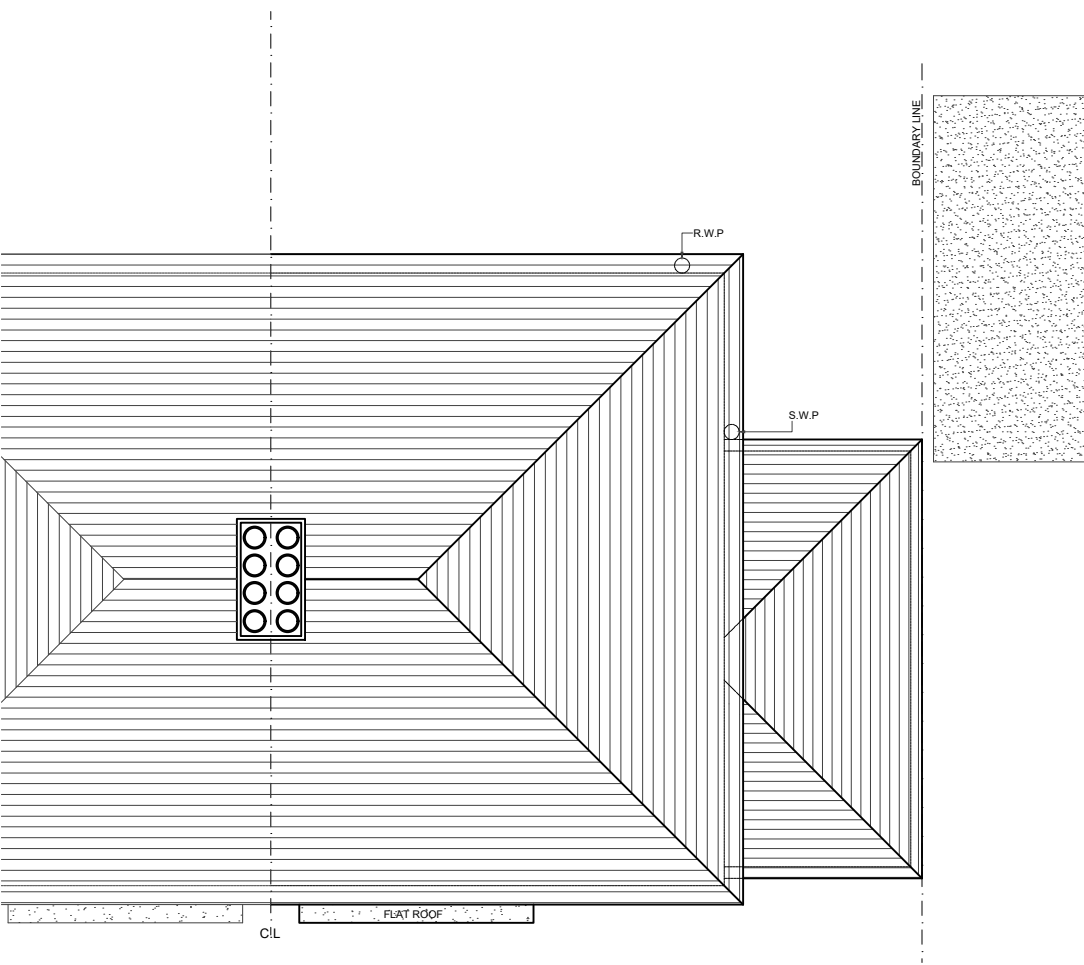

02 - ROOF PLAN

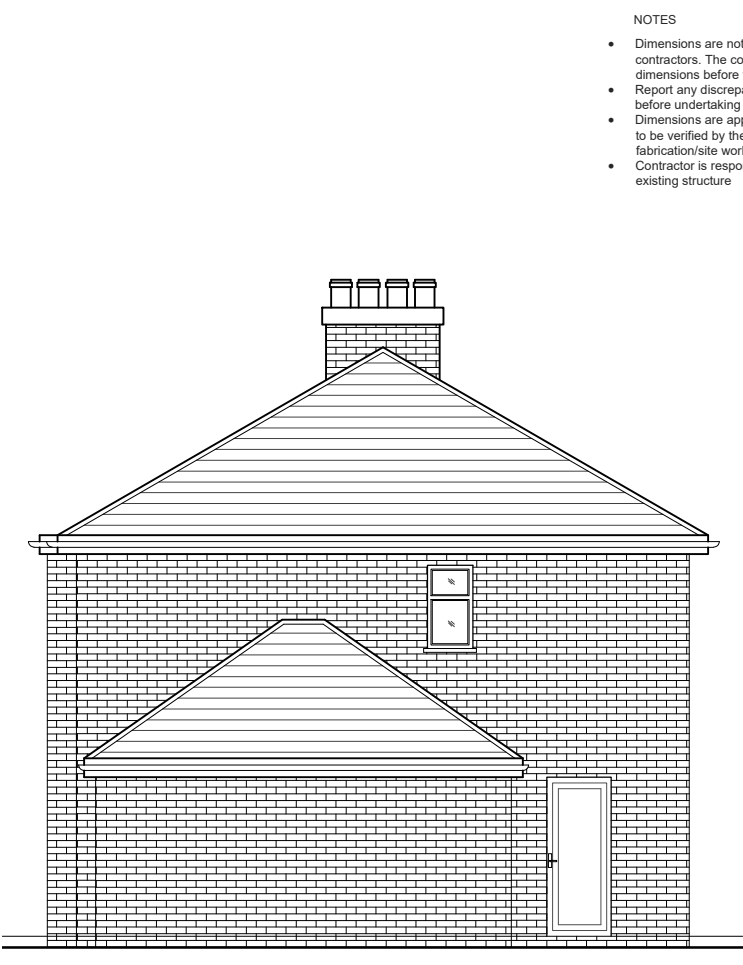

03 - SIDE ELEVATION




04 - FRONT ELEVATION



05 - REAR ELEVATION

- NOTES
- Dimensions are not to be scaled from this drawing by contractors. The contractor is requested to check all dimensions before the work started.
 - Report any discrepancies to the client or architect before undertaking the work described in the drawings.
 - Dimensions are approximate site dimensions and are to be verified by the contractor on site before any fabrication/site works i.e foundations etc occur
 - Contractor is responsible for all temporary propping to existing structure

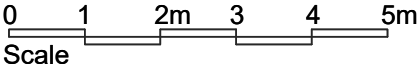

REVISIONS			
NO.	DESCRIPTION	DATE	BY

HOUSE HOLDER
APPLICATION

DE ARCHITECTURAL CONSULT. LTD
M: 07869580774, 07883602259
E: design.endeavour@gmail.com

Project
38 CLAMMAS WAY, COWLEY, UXBRIDGE
LONDON, UB8 3AN

Title
EXISTING FLOOR PLANS & ELEVATIONS

Scale 1:50@A3	Drawn MU	Approved	Date SEP 22
Job No. DAC-102/22	Drawing No. PH-38CW-02	Rev.	-