



Scale Bar in Metres at 1:100
All proposed materials to match existing.

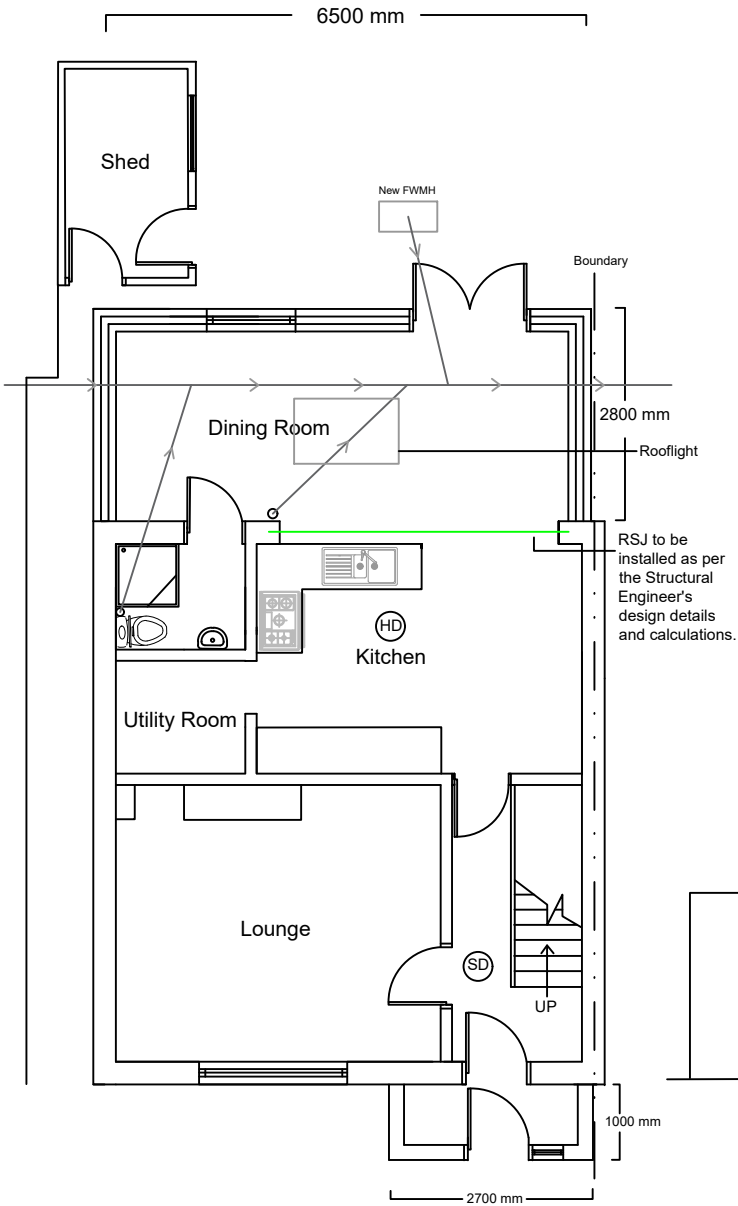


Proposed Ground Floor Plan




Proposed Front Elevation

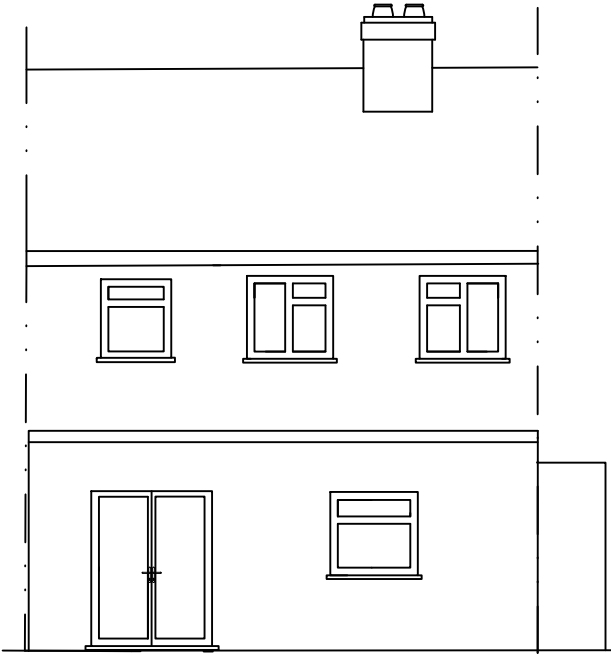

Proposed Rear Elevation

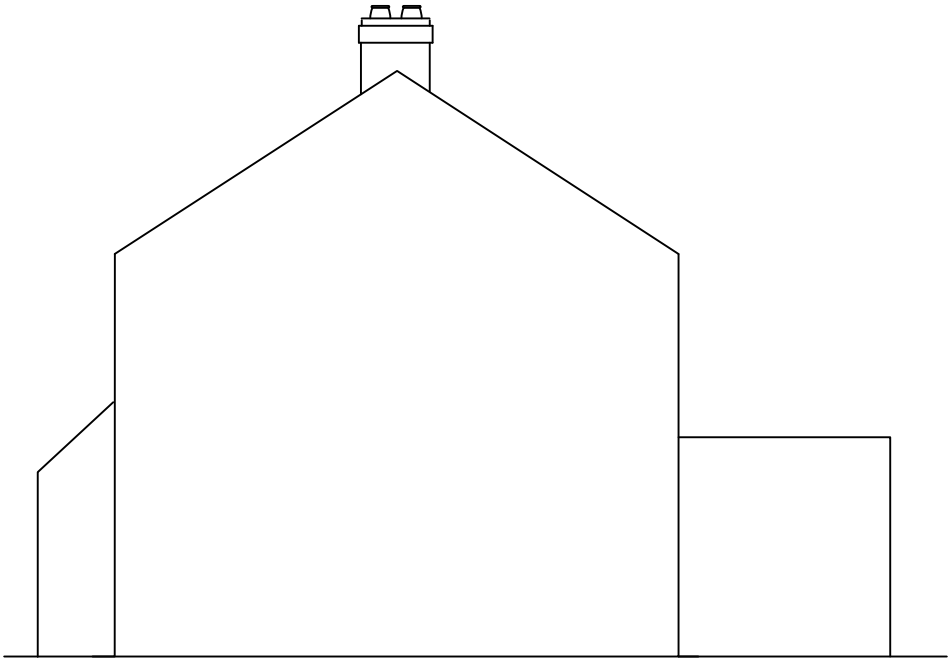

Proposed Side Elevation View
From No.67

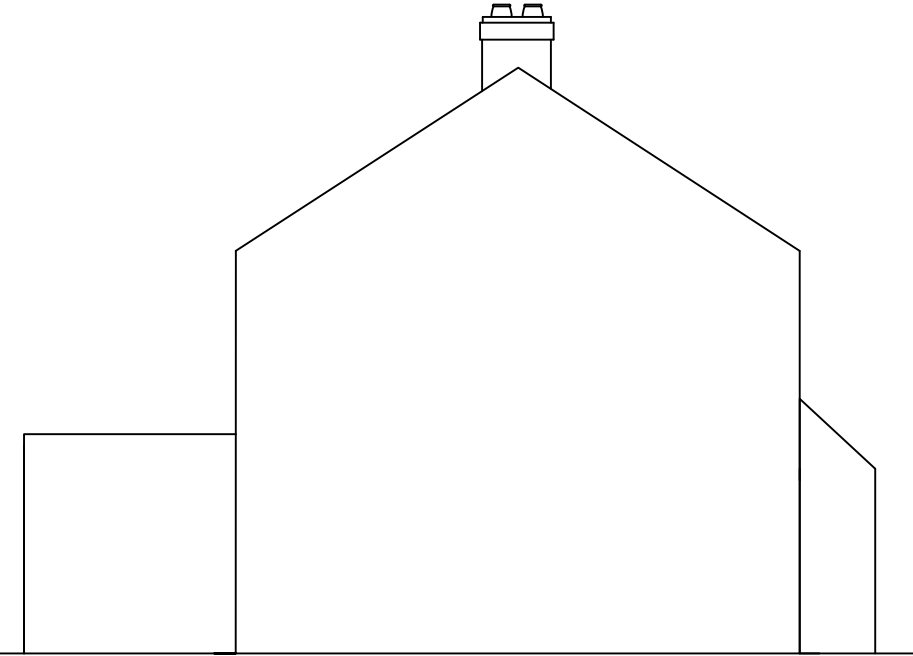

Proposed Side Elevation View
From No.63

- Notes:
- 1. All dimensions are approximate and in mm unless otherwise stated.
 - 2. This drawing is to be read in conjunction with any other relevant drawings.
 - 3. All drawings are copyright©
 - 4. Foundation depth of 1200mm relates only to subsoil conditions which are either gravel or sand

Revisions:

--	--

Site Address:		
65 Castleton Road, Ruilsip HA4 9QH		
Drawing Title: Proposed Elevations		
Scale: 1:100	Date: 22nd September 2022	Ref: 65CASTLETONRD 02