




Scale Bar in Metres at 1:100

All proposed materials to match existing.

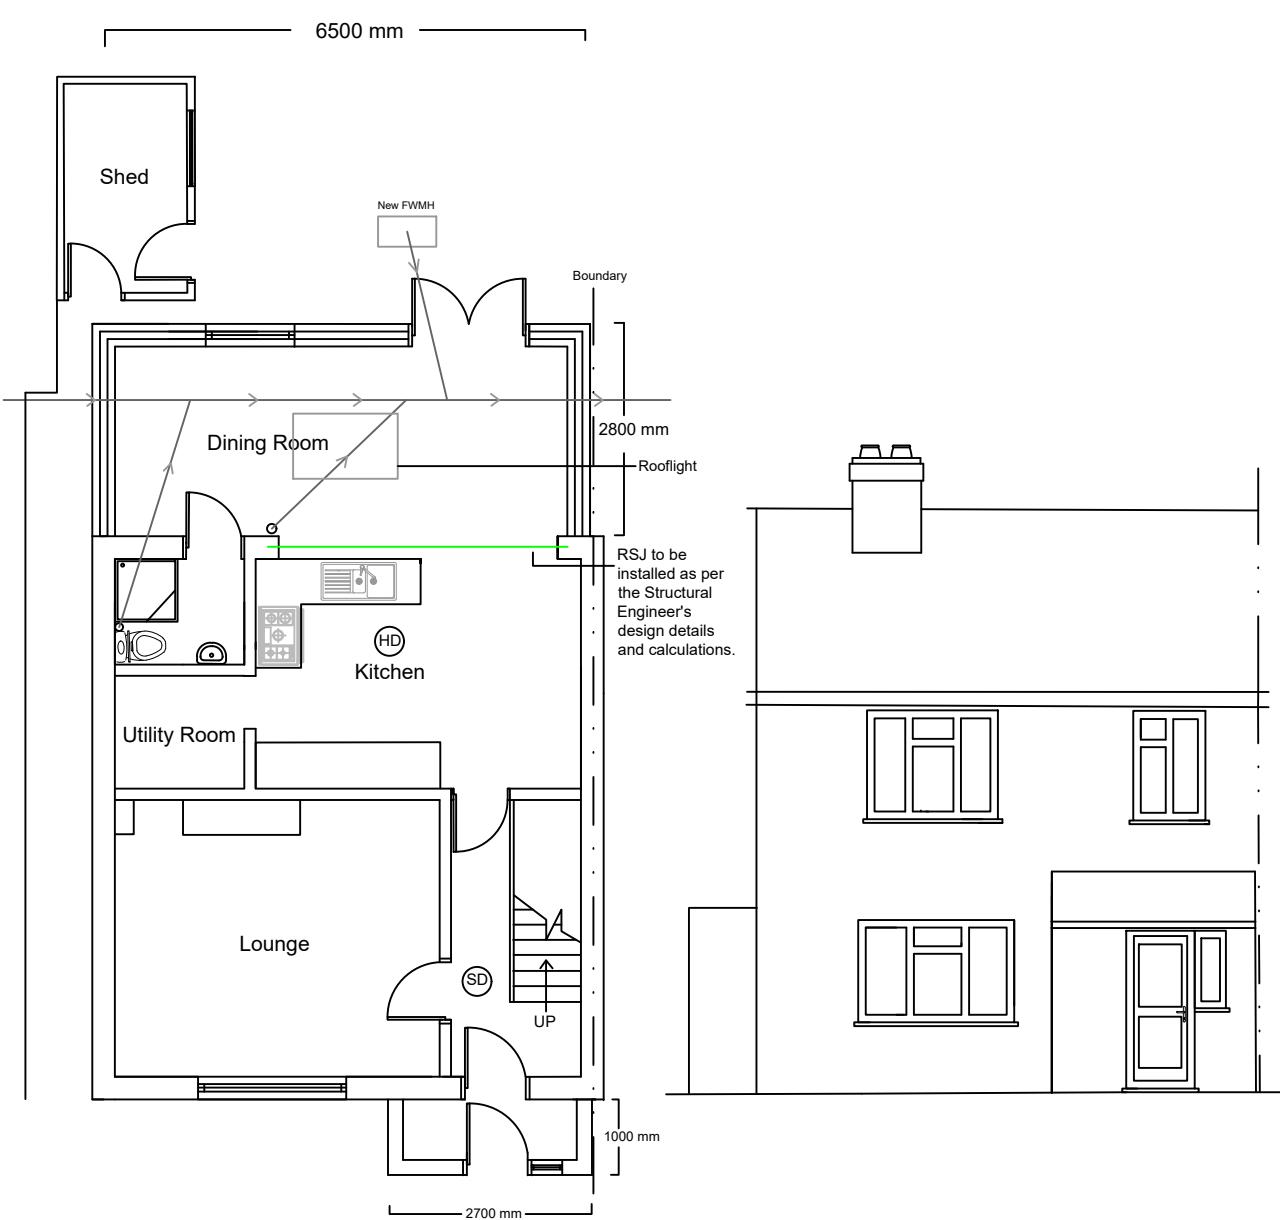

Proposed Ground Floor Plan

Proposed Front Elevation



Proposed Rear Elevation

Proposed Side Elevation View  
From No.63

Notes:

- All dimensions are approximate and in mm unless otherwise stated.
- This drawing is to be read in conjunction with any other relevant drawings.
- All drawings are copyright©
- Foundation depth of 1200mm relates only to subsoil conditions which are either gravel or sand

Revisions:

Site Address:

65 Castleton Road, Ruislip HA4 9QH

Drawing Title: Proposed Floor Plan and Elevations

Scale: 1:100 Date: 9th November 2022

Ref: 65CASTLETONRDREV1 02