

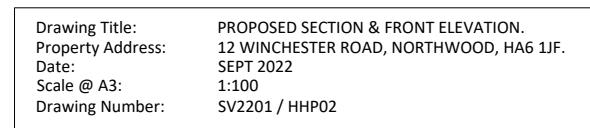


**PROPOSED SECTION**


SCALE 1:100 @ A3

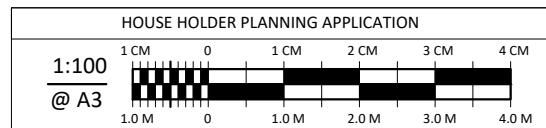

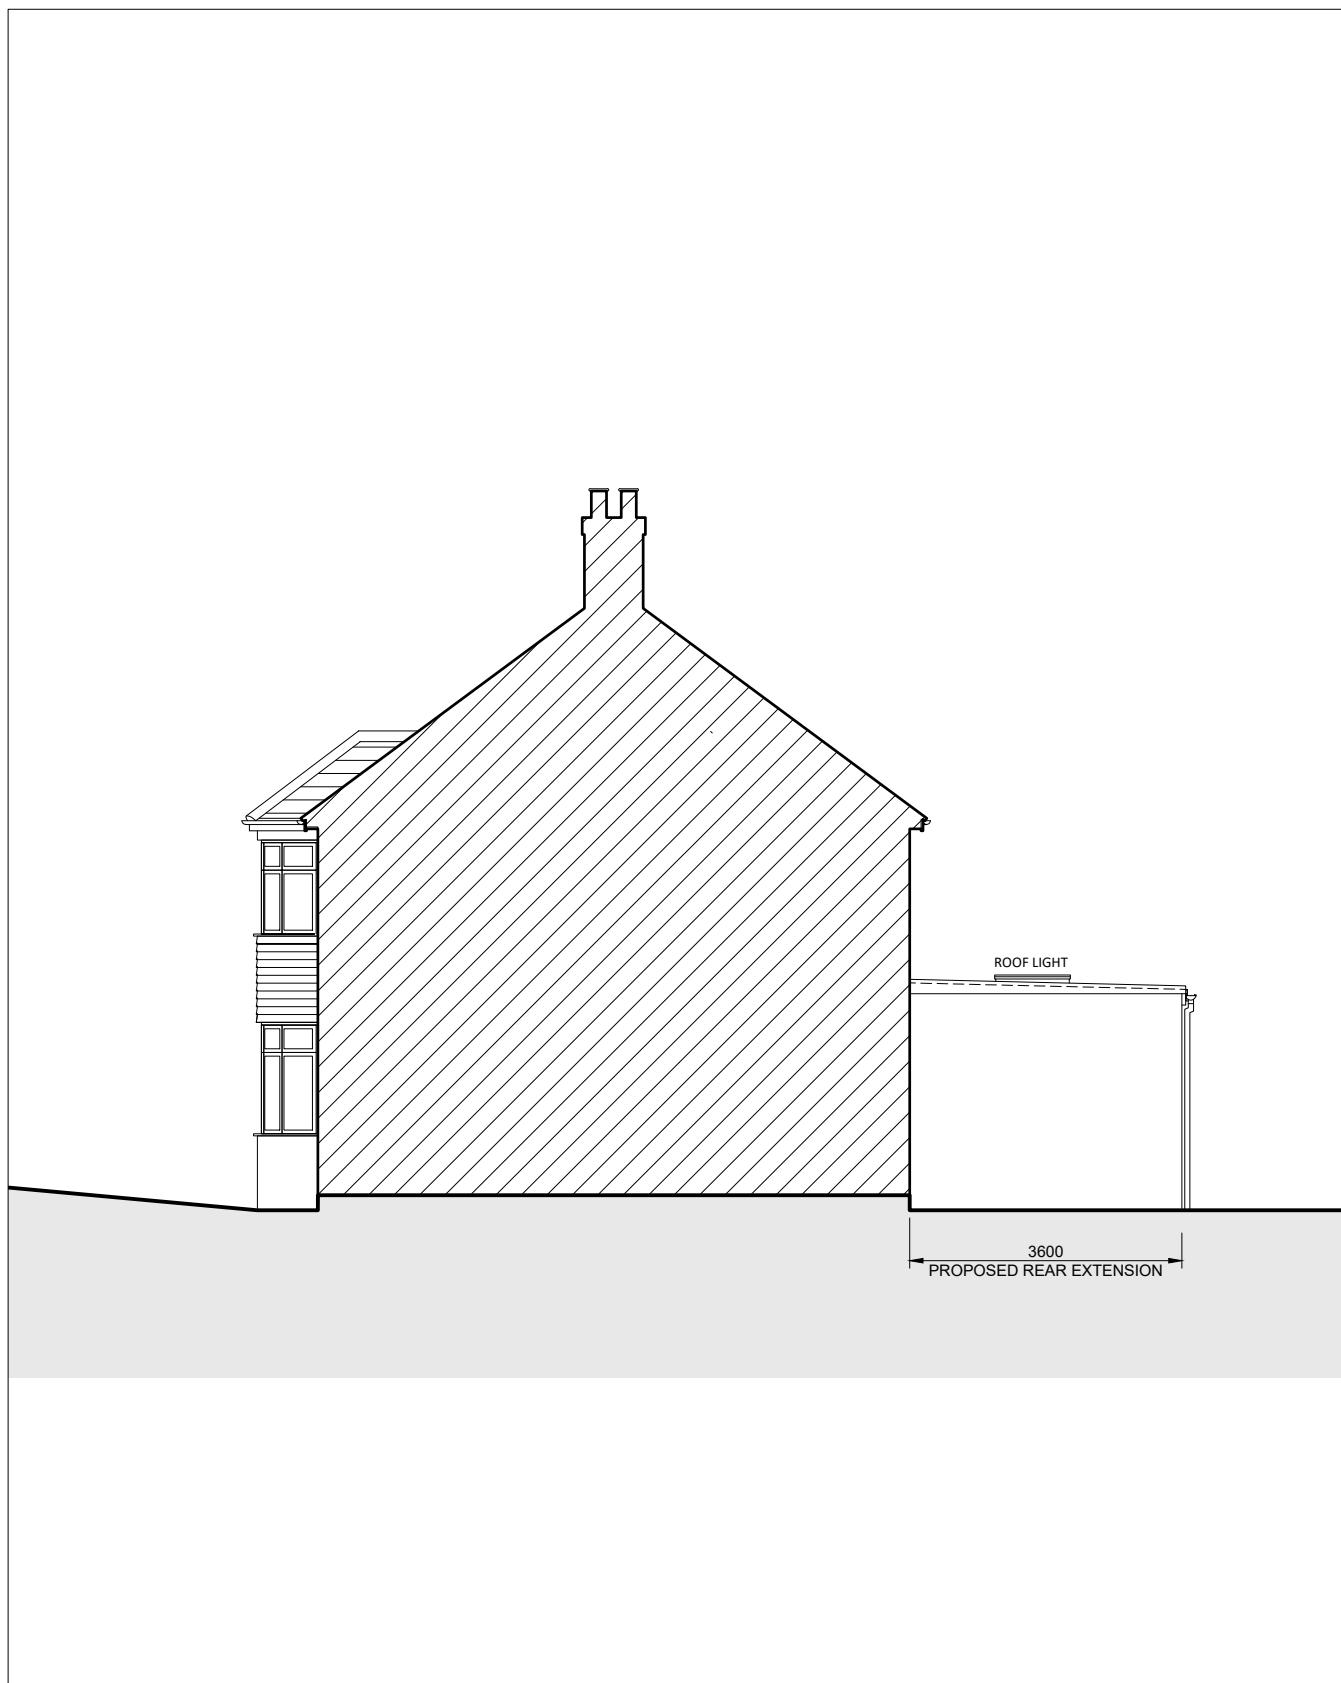



PROPOSED SIDE ELEVATION 1


SCALE 1:100 @ A3

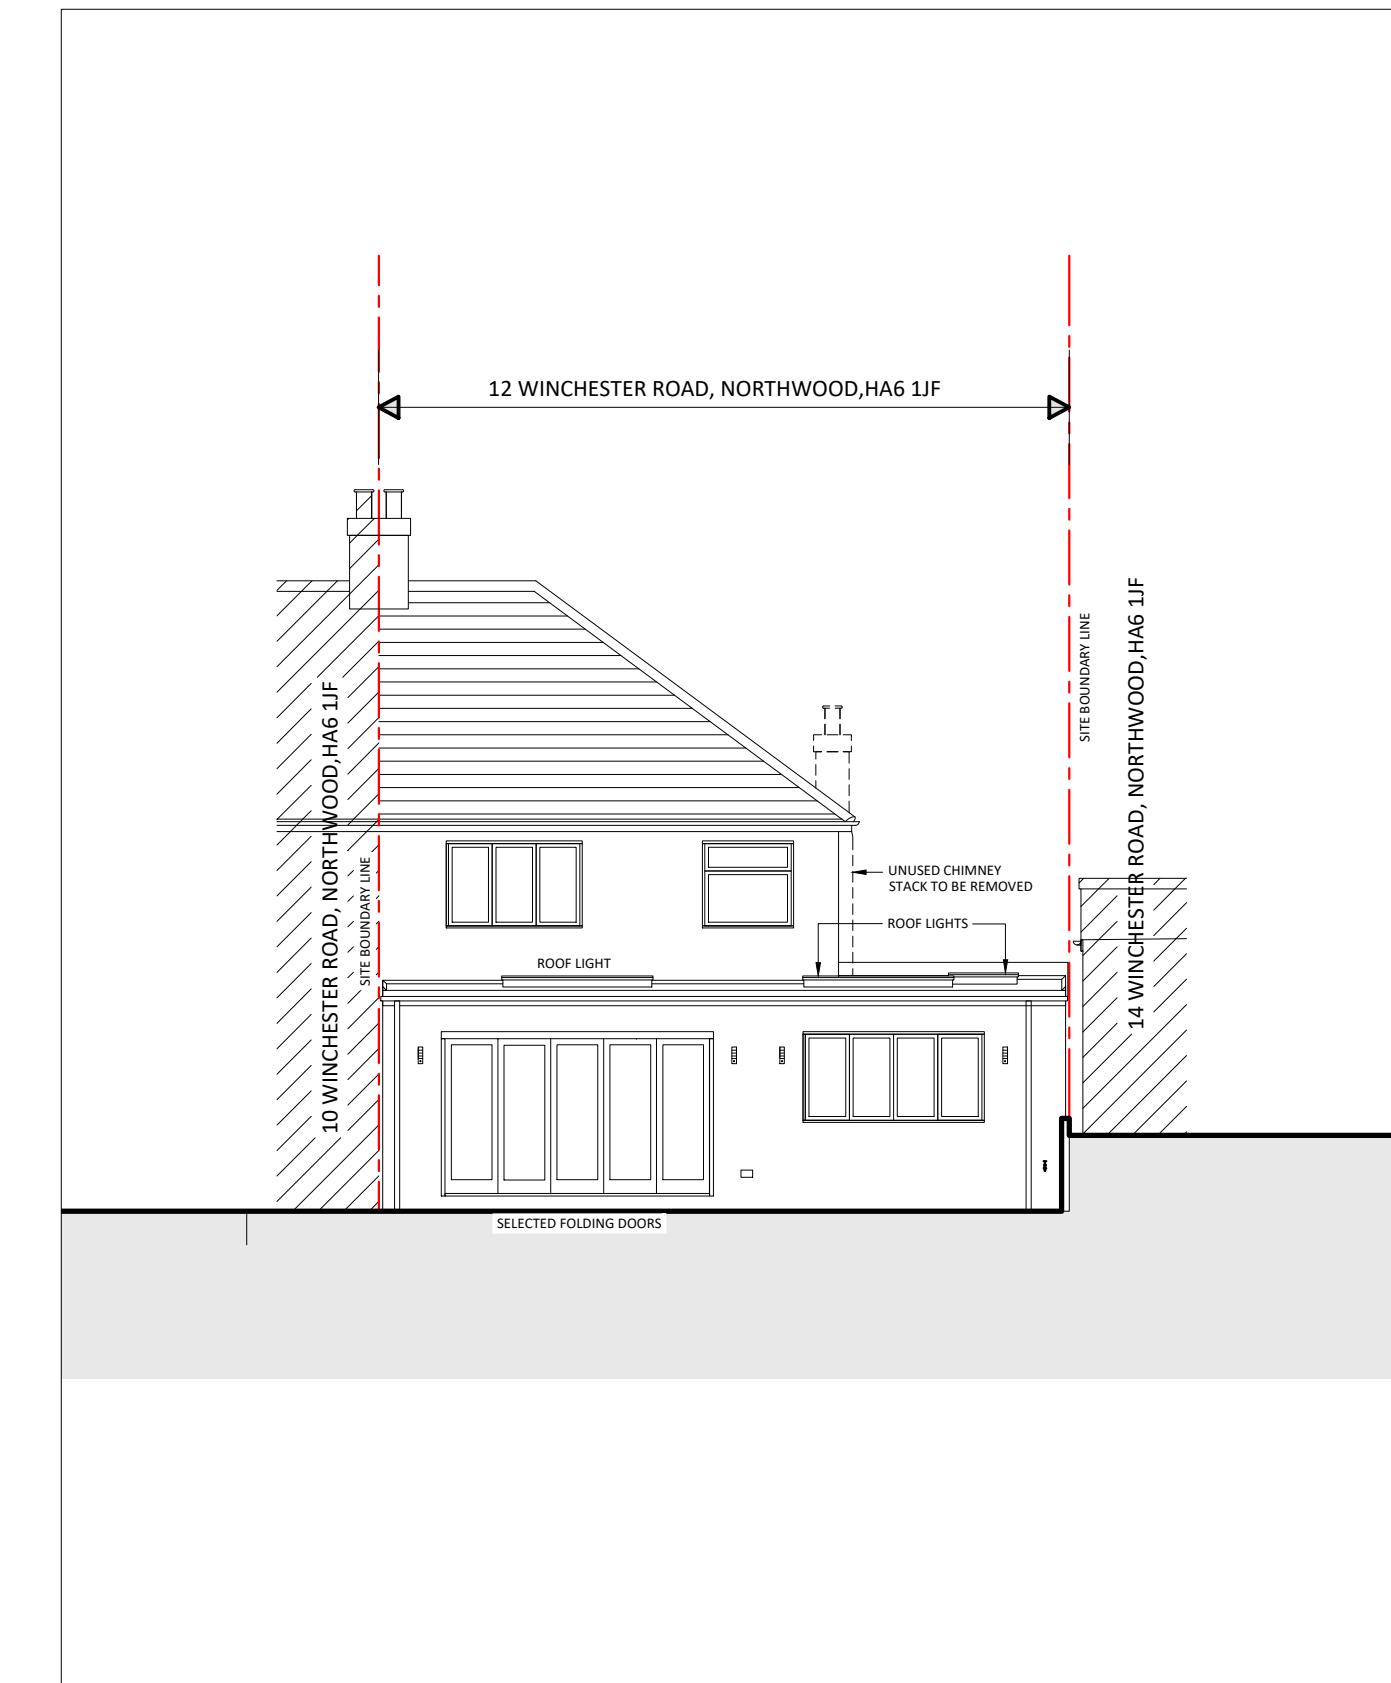

PROPOSED REAR ELEVATION



SCALE 1:100 @ A3

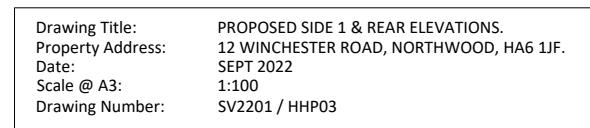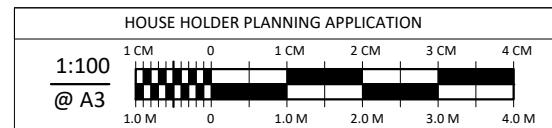

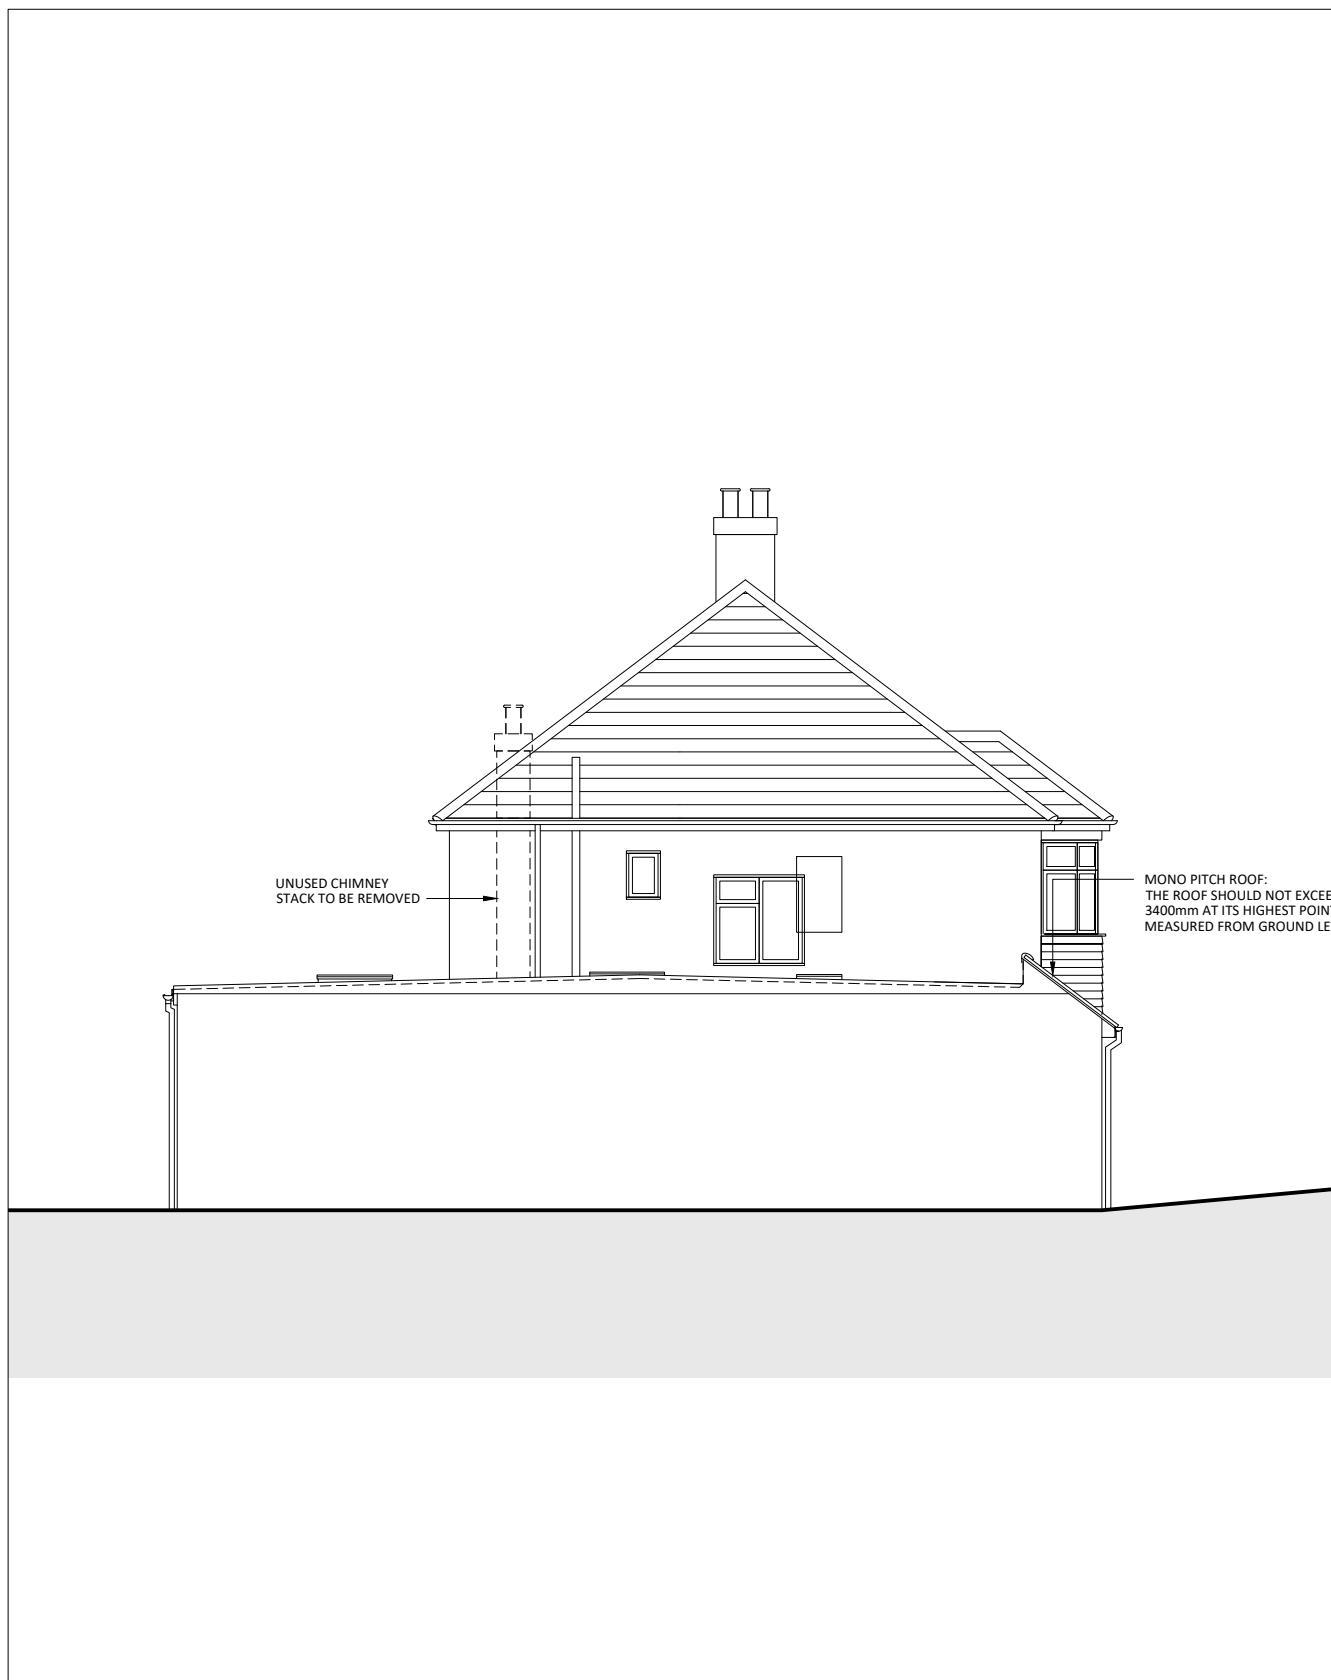

PROPOSED SIDE ELEVATION 2

SCALE 1:100 @ A3

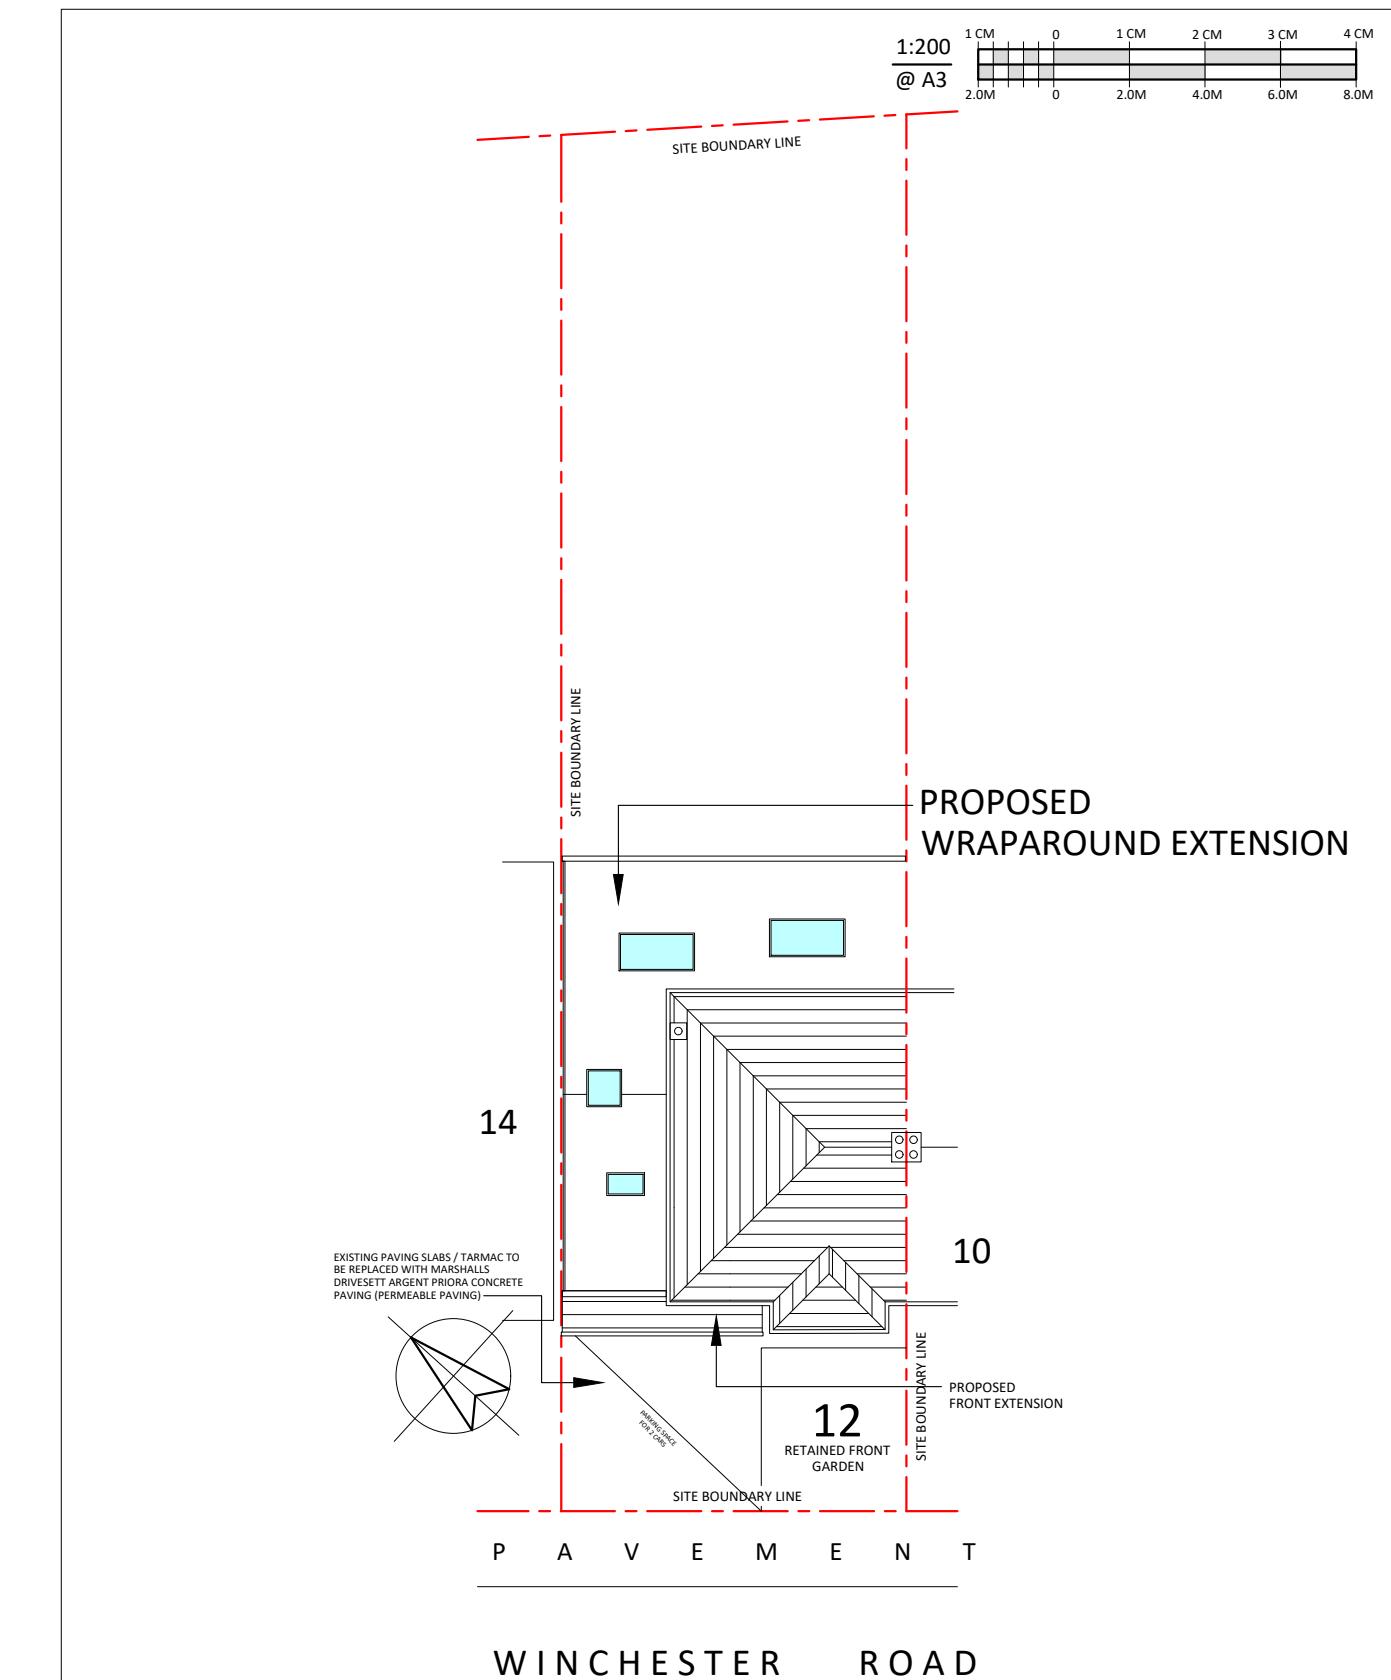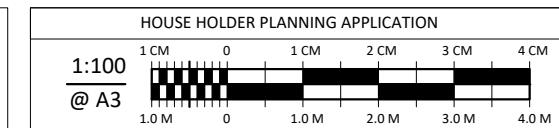

PROPOSED BLOCK PLAN

SCALE 1:200 @ A3

REVISIONS:

Drawing Title: PROPOSED SIDE ELEVATION 2 & BLOCK PLAN.  
 Property Address: 12 WINCHESTER ROAD, NORTHWOOD, HA6 1JF.  
 Date: SEPT 2022  
 Scale @ A3: 1:100 & 1:200  
 Drawing Number: SV2201 / HHP04