


PROPOSED GROUND FLOOR PLAN

SCALE 1:100 @ A3. GROSS AREA OF EXTENSION 64.9 M²

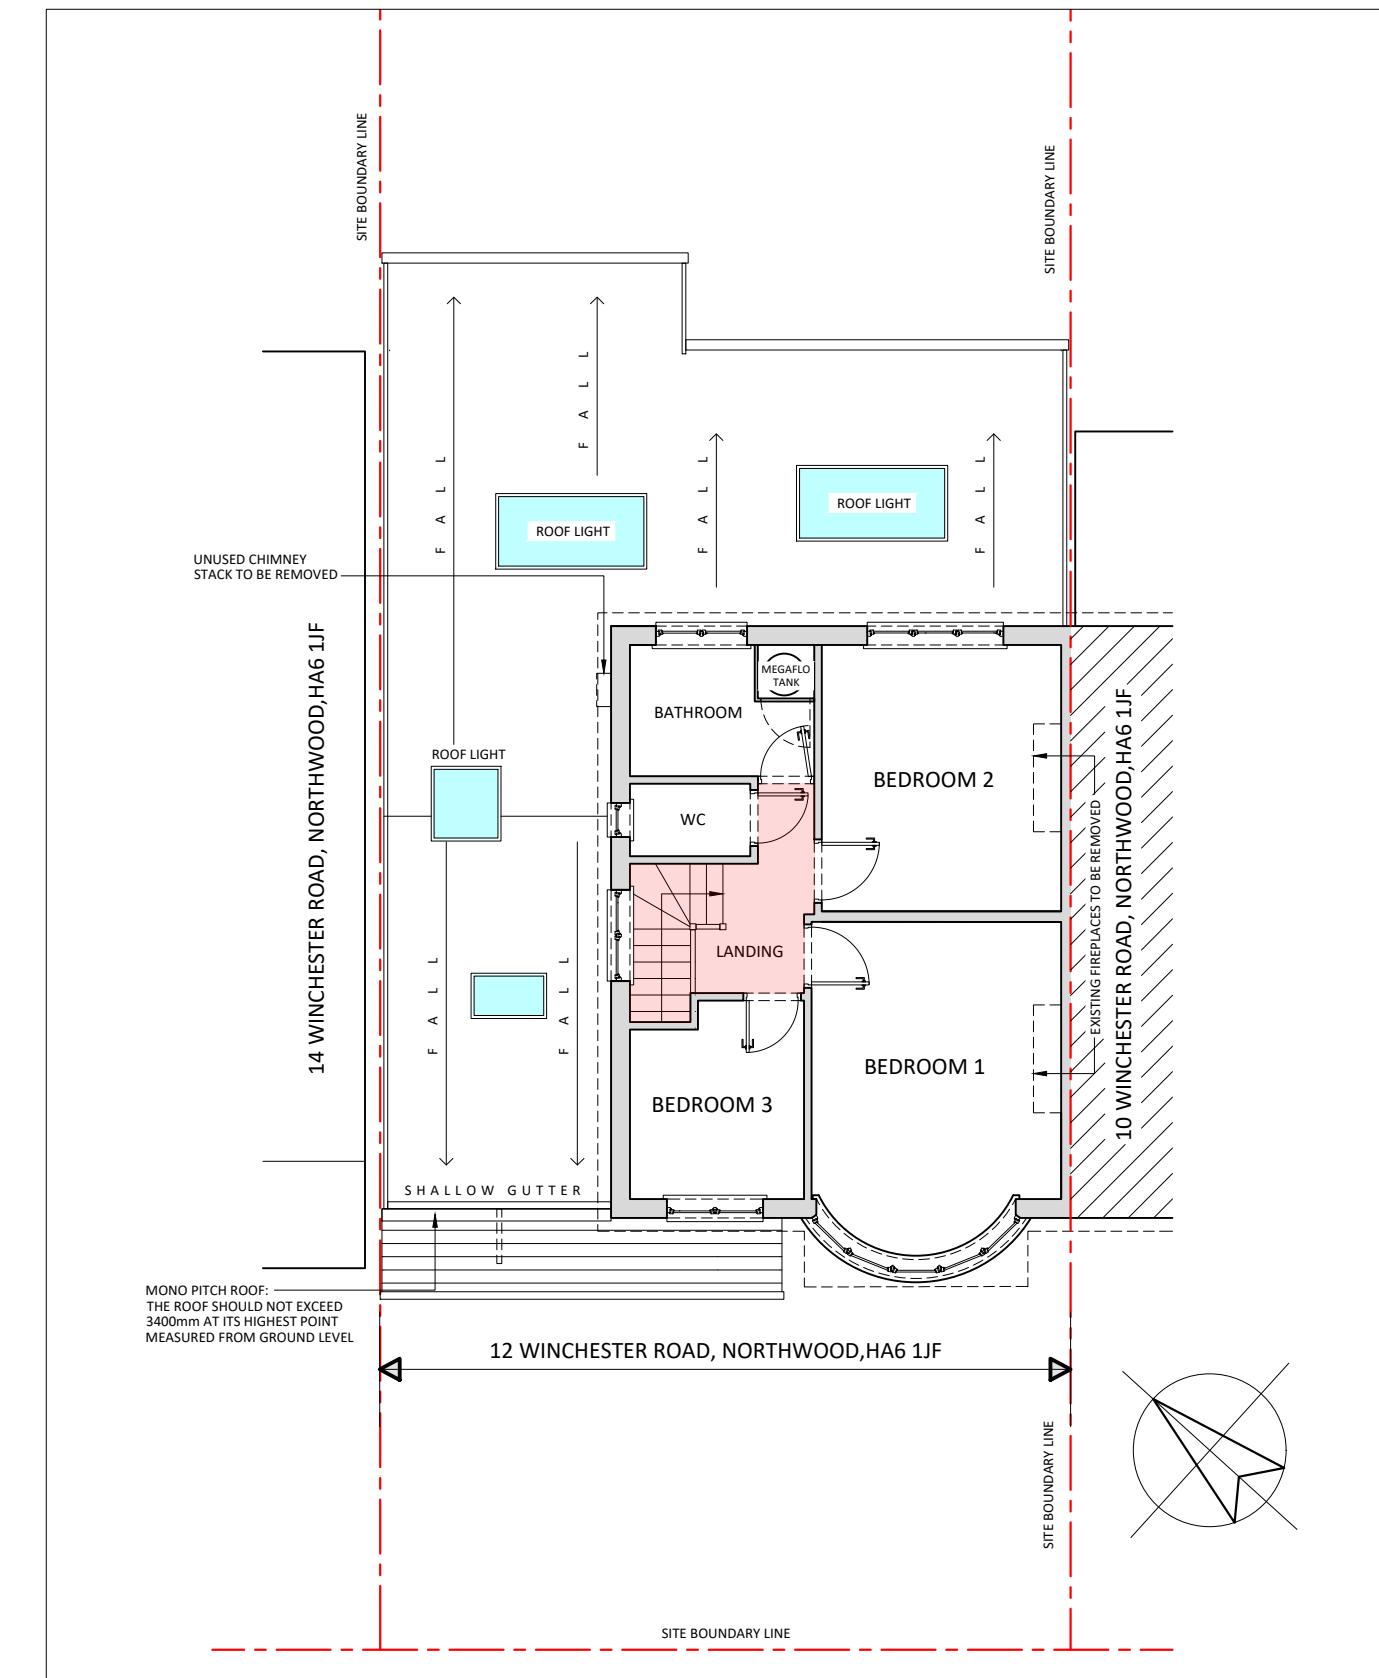

PROPOSED FIRST FLOOR PLAN (SHOWING NEW ROOF BELOW)

SCALE 1:100 @ A3

HOUSE HOLDER PLANNING APPLICATION

1:100
@ A3
1 CM 0 1 CM 2 CM 3 CM 4 CM
1.0 M 0 1.0 M 2.0 M 3.0 M 4.0 M


REVISIONS:

Drawing Title: PROPOSED GROUND & FIRST FLOOR PLANS.
Property Address: 12 WINCHESTER ROAD, NORTHWOOD, HA6 1JF.
Date: JAN 2023
Scale @ A3: 1:100
Drawing Number: SV2201 / HHP20





PROPOSED SECTION

SCALE 1:100 @ A3

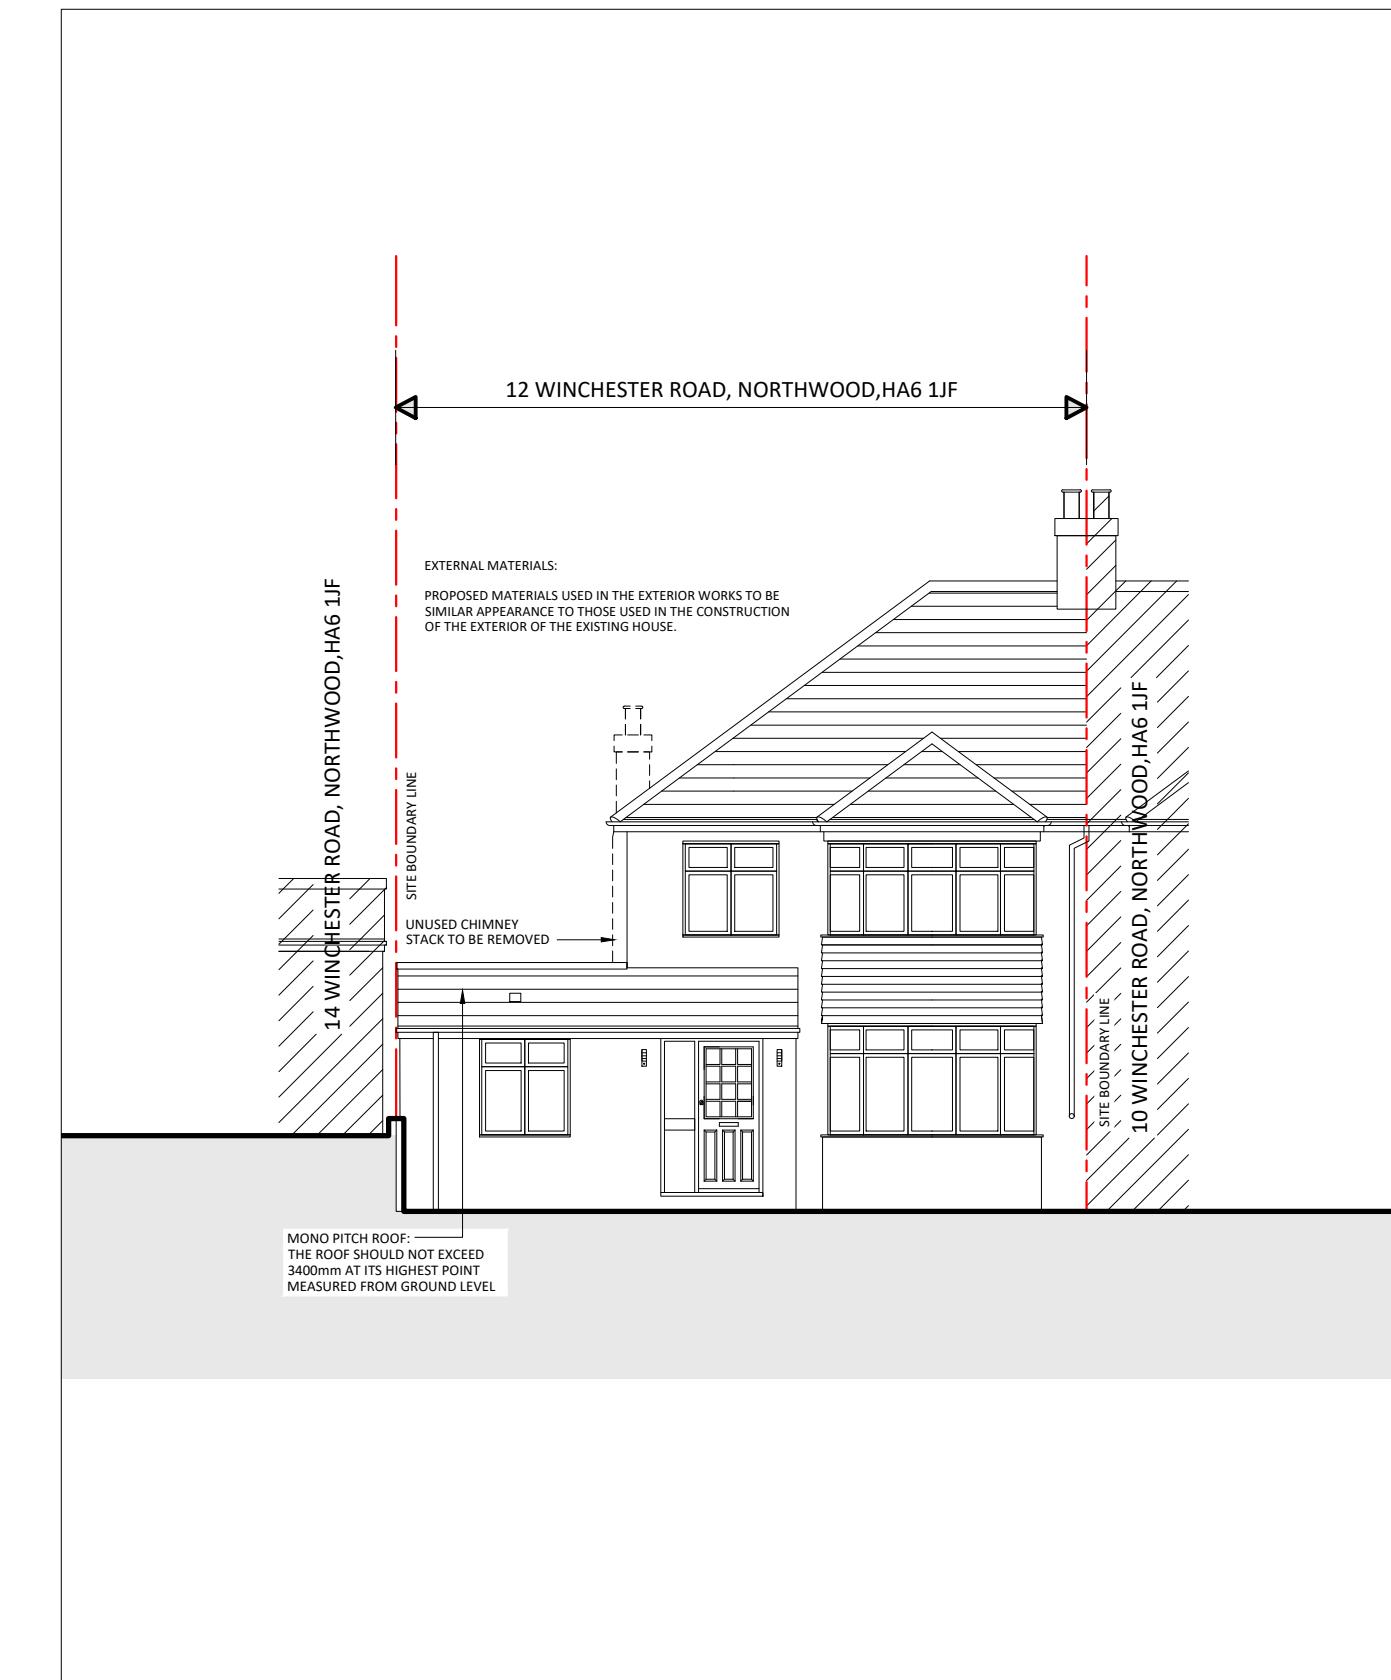

PROPOSED FRONT ELEVATION


SCALE 1:100 @ A3

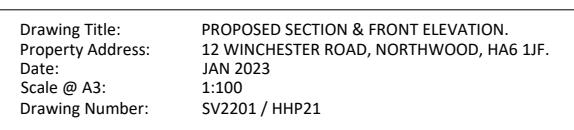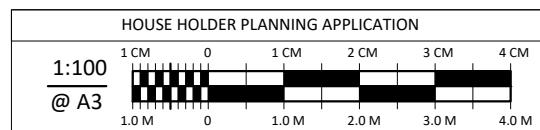





PROPOSED SIDE ELEVATION 1


SCALE 1:100 @ A3

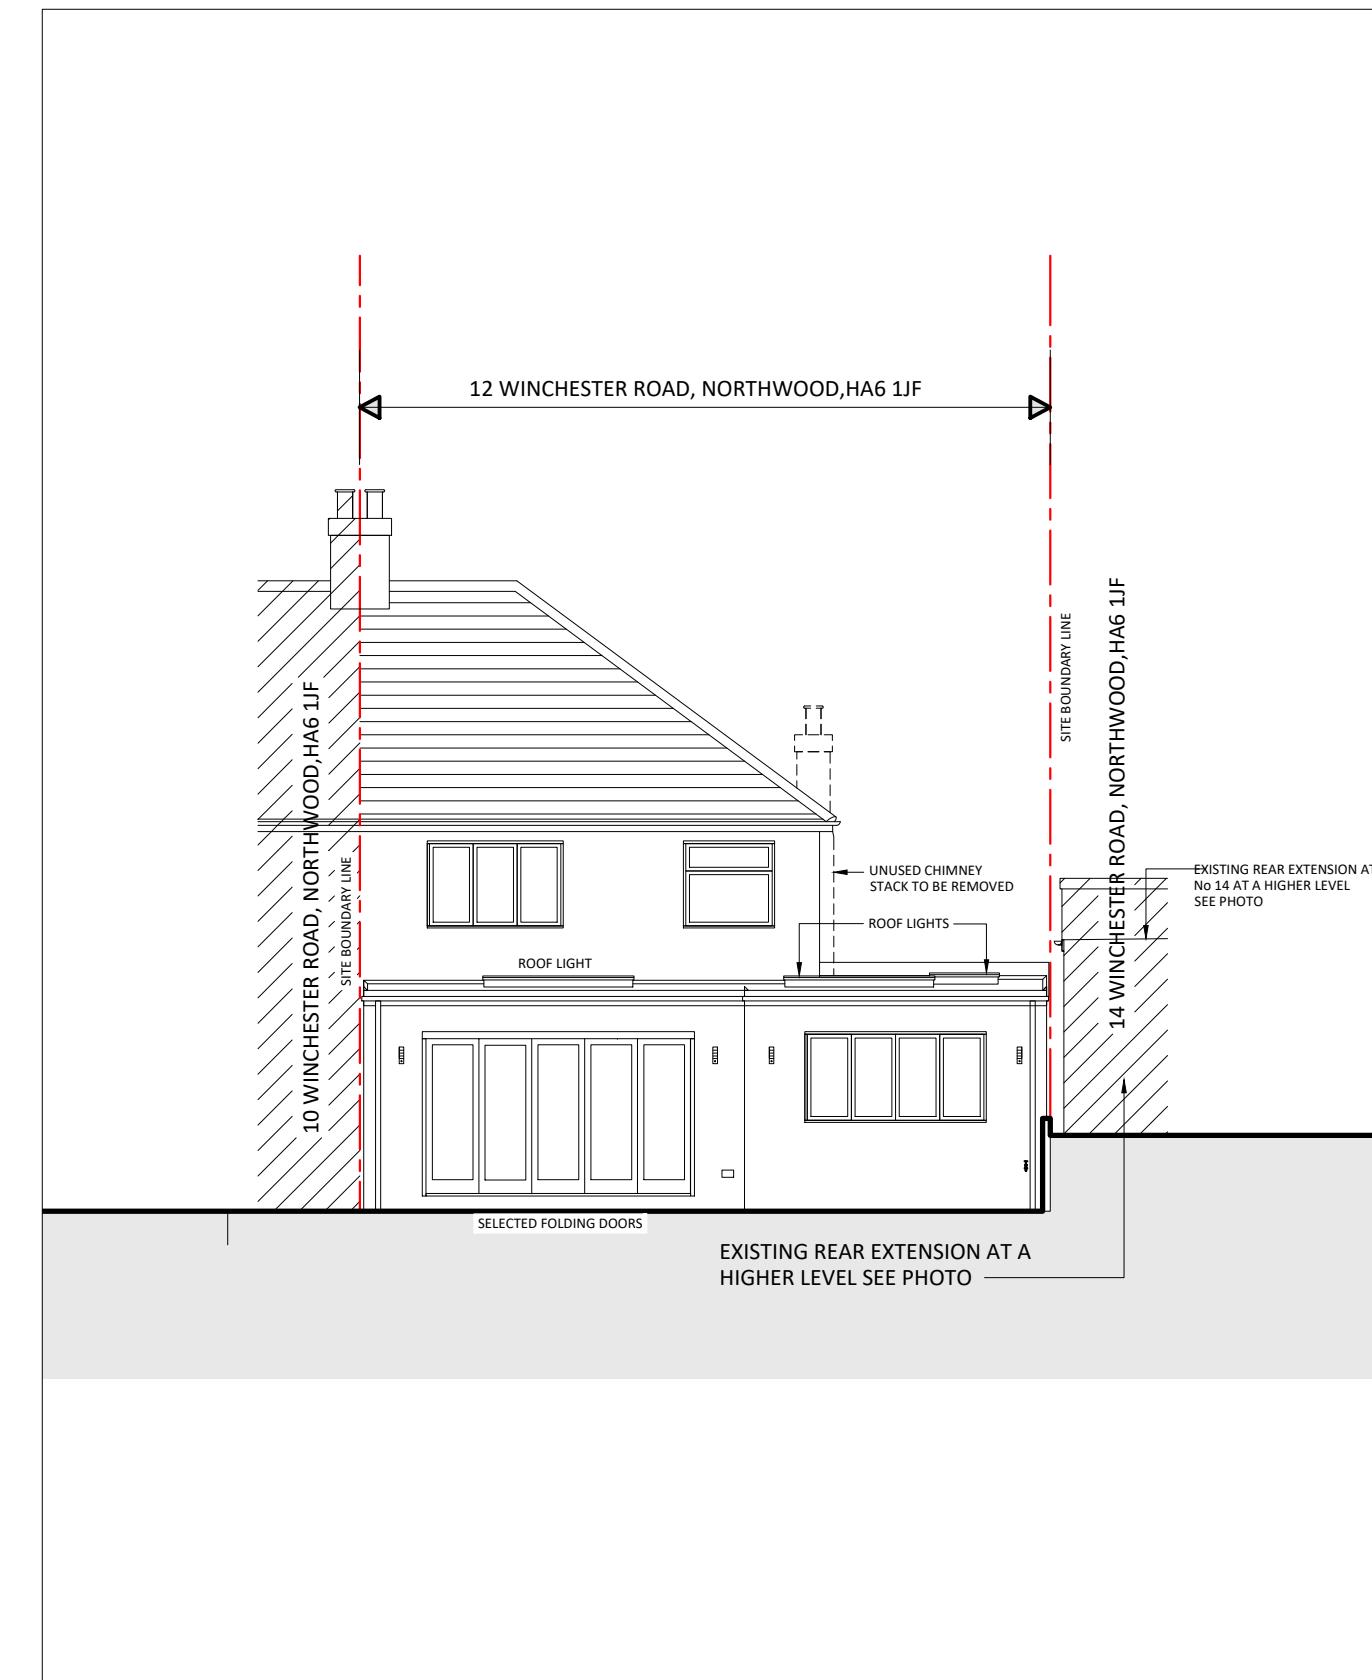

PROPOSED REAR ELEVATION



SCALE 1:100 @ A3

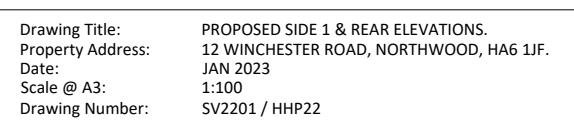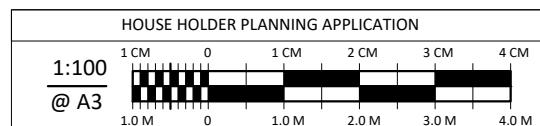

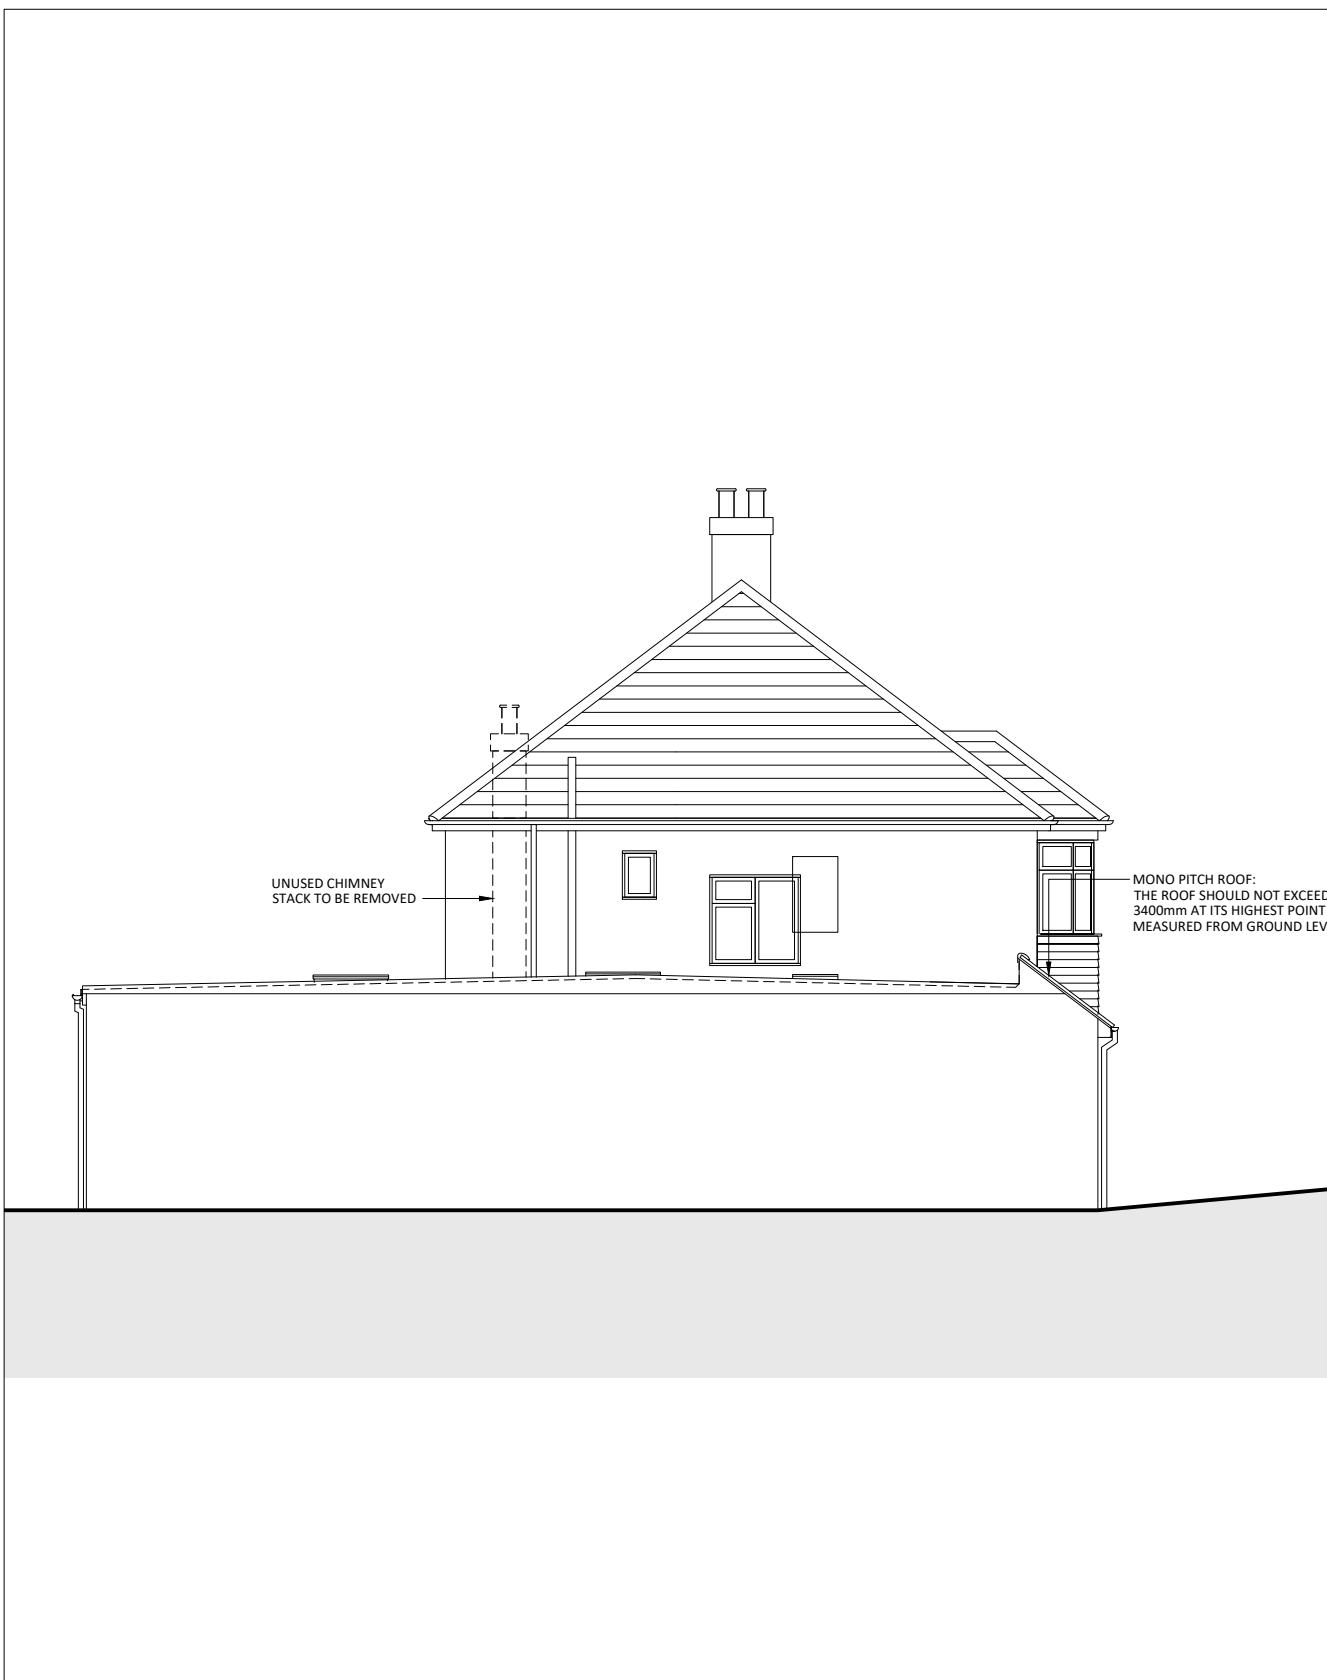

PROPOSED SIDE ELEVATION 2

SCALE 1:100 @ A3

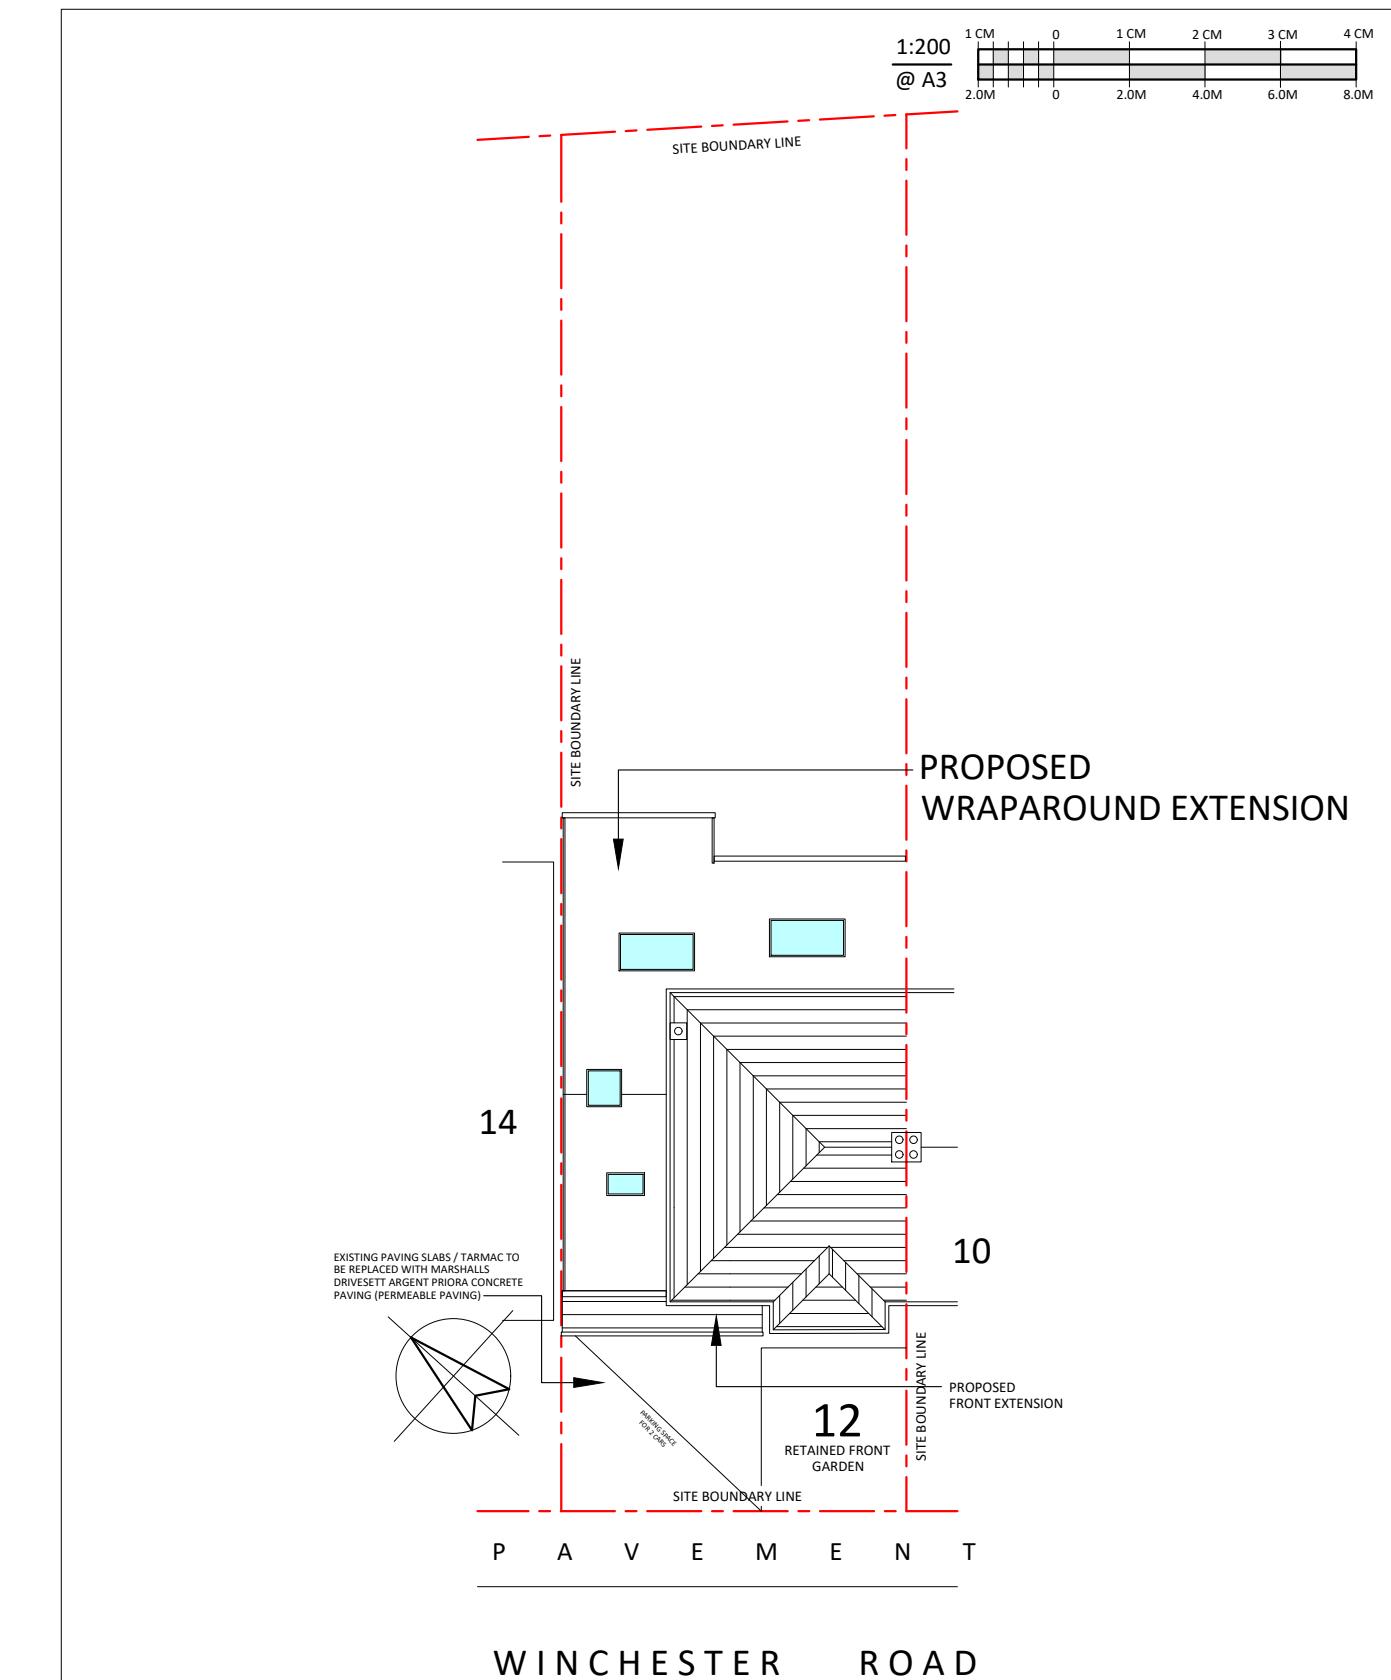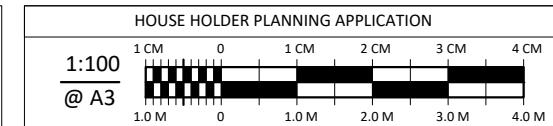

PROPOSED BLOCK PLAN

SCALE 1:200 @ A3

REVISIONS:

Drawing Title: PROPOSED SIDE ELEVATION 2 & BLOCK PLAN.
 Property Address: 12 WINCHESTER ROAD, NORTHWOOD, HA6 1JF.
 Date: JAN 2023
 Scale @ A3: 1:100 & 1:200
 Drawing Number: SV2201 / HHP23