



Note: This Drawing is for planning purpose and should not be used for construction.  
All dimensions should be confirmed on site and any deviation should be reported back to designer.


**BW** Brick Work

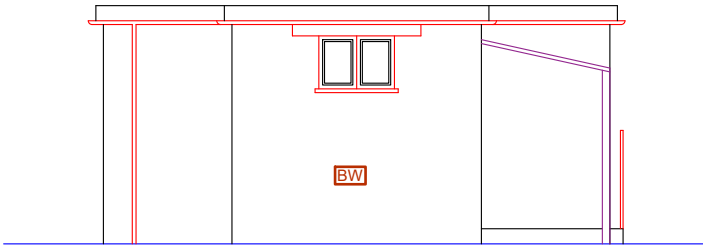


Existing Front Elevation

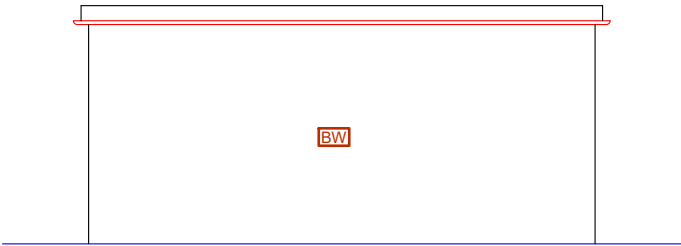

Existing Rear Elevation

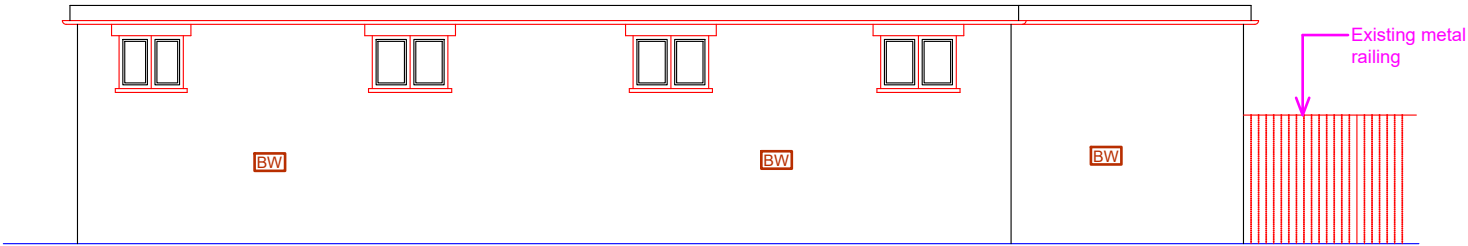

Existing Side Elevation (LHS)

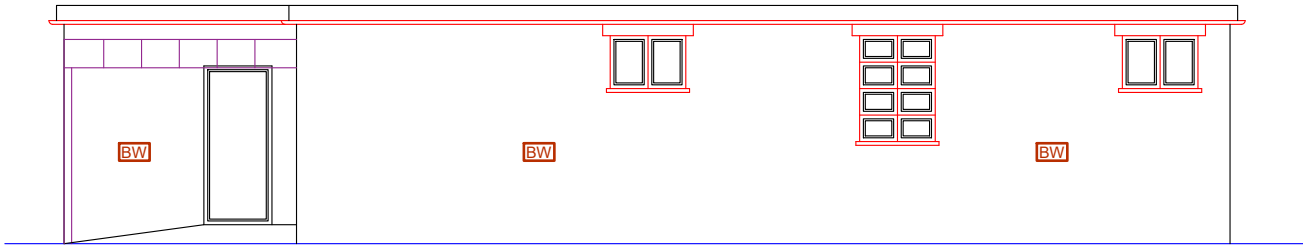

Existing Side Elevation (RHS)

**Proposed Development:**

Ground floor part side extension  
and addition of first Floor

**Site Address:**

195 Pinner Road  
Northwood  
HA6 1DB

**Revisions:**

Rev	Date	Description
A	04/09/2023	

**Drawing Description:**

Existing Elevations

**Drawing No:**

ART/2023/FF195PR/EE

Scale: 1:100  
Paper Size: A3  
Sheet No: 2 of 6



ART CONSULTANTS (UK) LTD  
113 LONG LANE  
STANWELL  
TW19 7AL  
M:07960071377  
E: ARTCONSULTANTSUK@GMAIL.COM