

This drawing is to be read in conjunction
with all relevant documents.
This drawing is copyright © and may not be
reproduced without permission

CLIENT

Mr & Mrs Woodley

DRAWING TITLE

Existing Ground Floor Plan

Scale Date Drawn Checked

JOB DESCRIPTION

1:50 @ A3 SEP 22 AJ AP

26 St Annes Road
Harefield
UB9 6AJ

Revisions

- - -

**Archplan
Projects Ltd**
Tel 07775 761238
E-mail Andy@archplanprojects.co.uk

Drawing Number 9139 - 100




EXISTING FRONT ELEVATION

SCALE 1:100




EXISTING REAR ELEVATION

SCALE 1:100

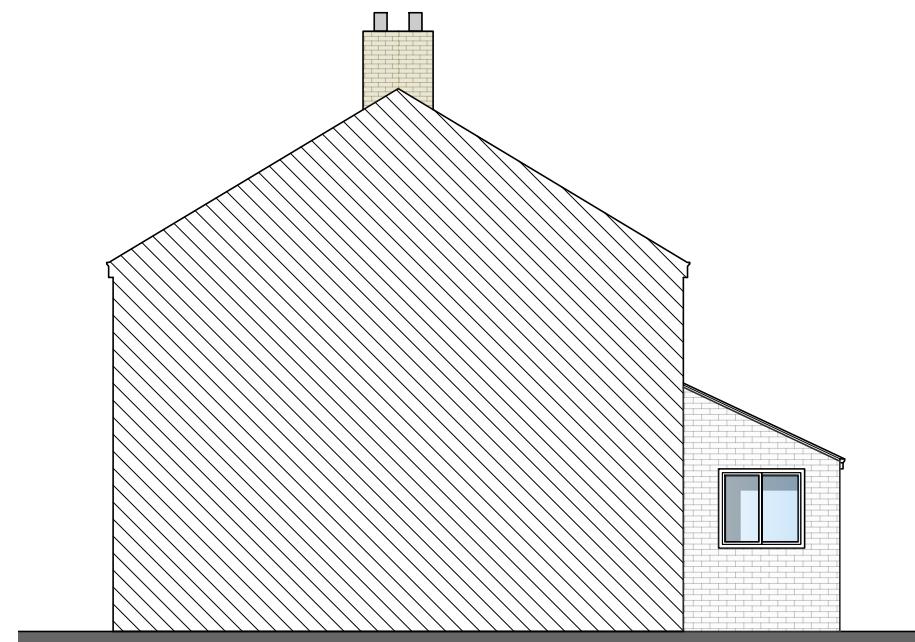

EXISTING SIDE ELEVATION

SCALE 1:100

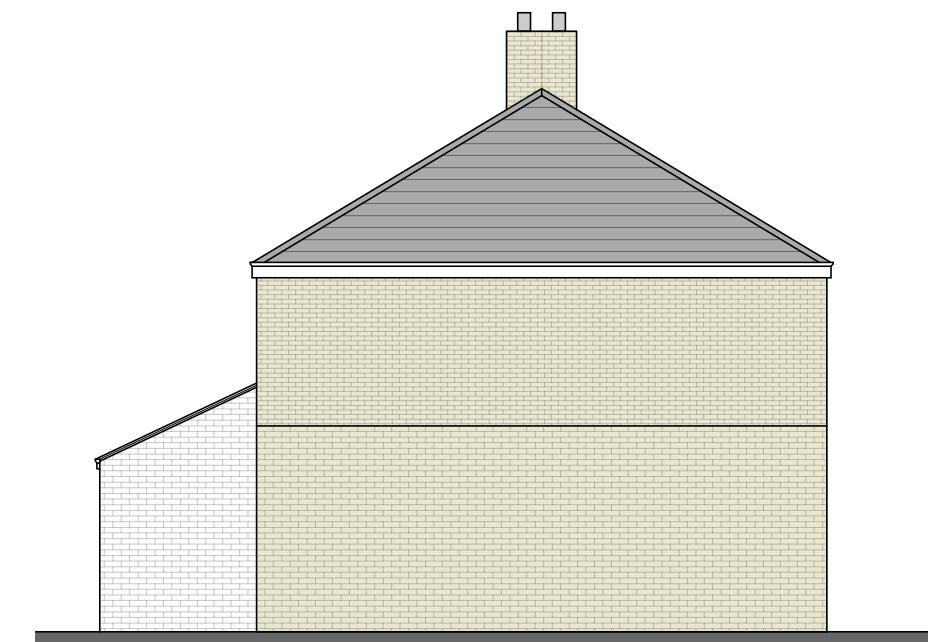

EXISTING SIDE ELEVATION

SCALE 1:100

1:100

0 2m 4m 6m 8m 10m

This drawing is to be read in conjunction with all relevant documents.
 This drawing is copyright © and may not be reproduced without permission
 Note: all new materials to be similar in colour and texture to the original materials


CLIENT
 Mr & Mrs Woodley
 JOB DESCRIPTION
 26 St Annes Road
 Harefield
 UB9 6AJ

DRAWING TITLE	
Existing Elevations	
Scale	Date Drawn Checked
1:100 @ A3 SEP 22 AJ AP	
Revisions	
-	-

Archplan
 Projects Ltd
 Tel 07775 761238
 E-mail Andy@archplanprojects.co.uk
 Drawing Number 9139 - 101

1:50
1m 0 1m 2m 3m 4m 5m

10cm

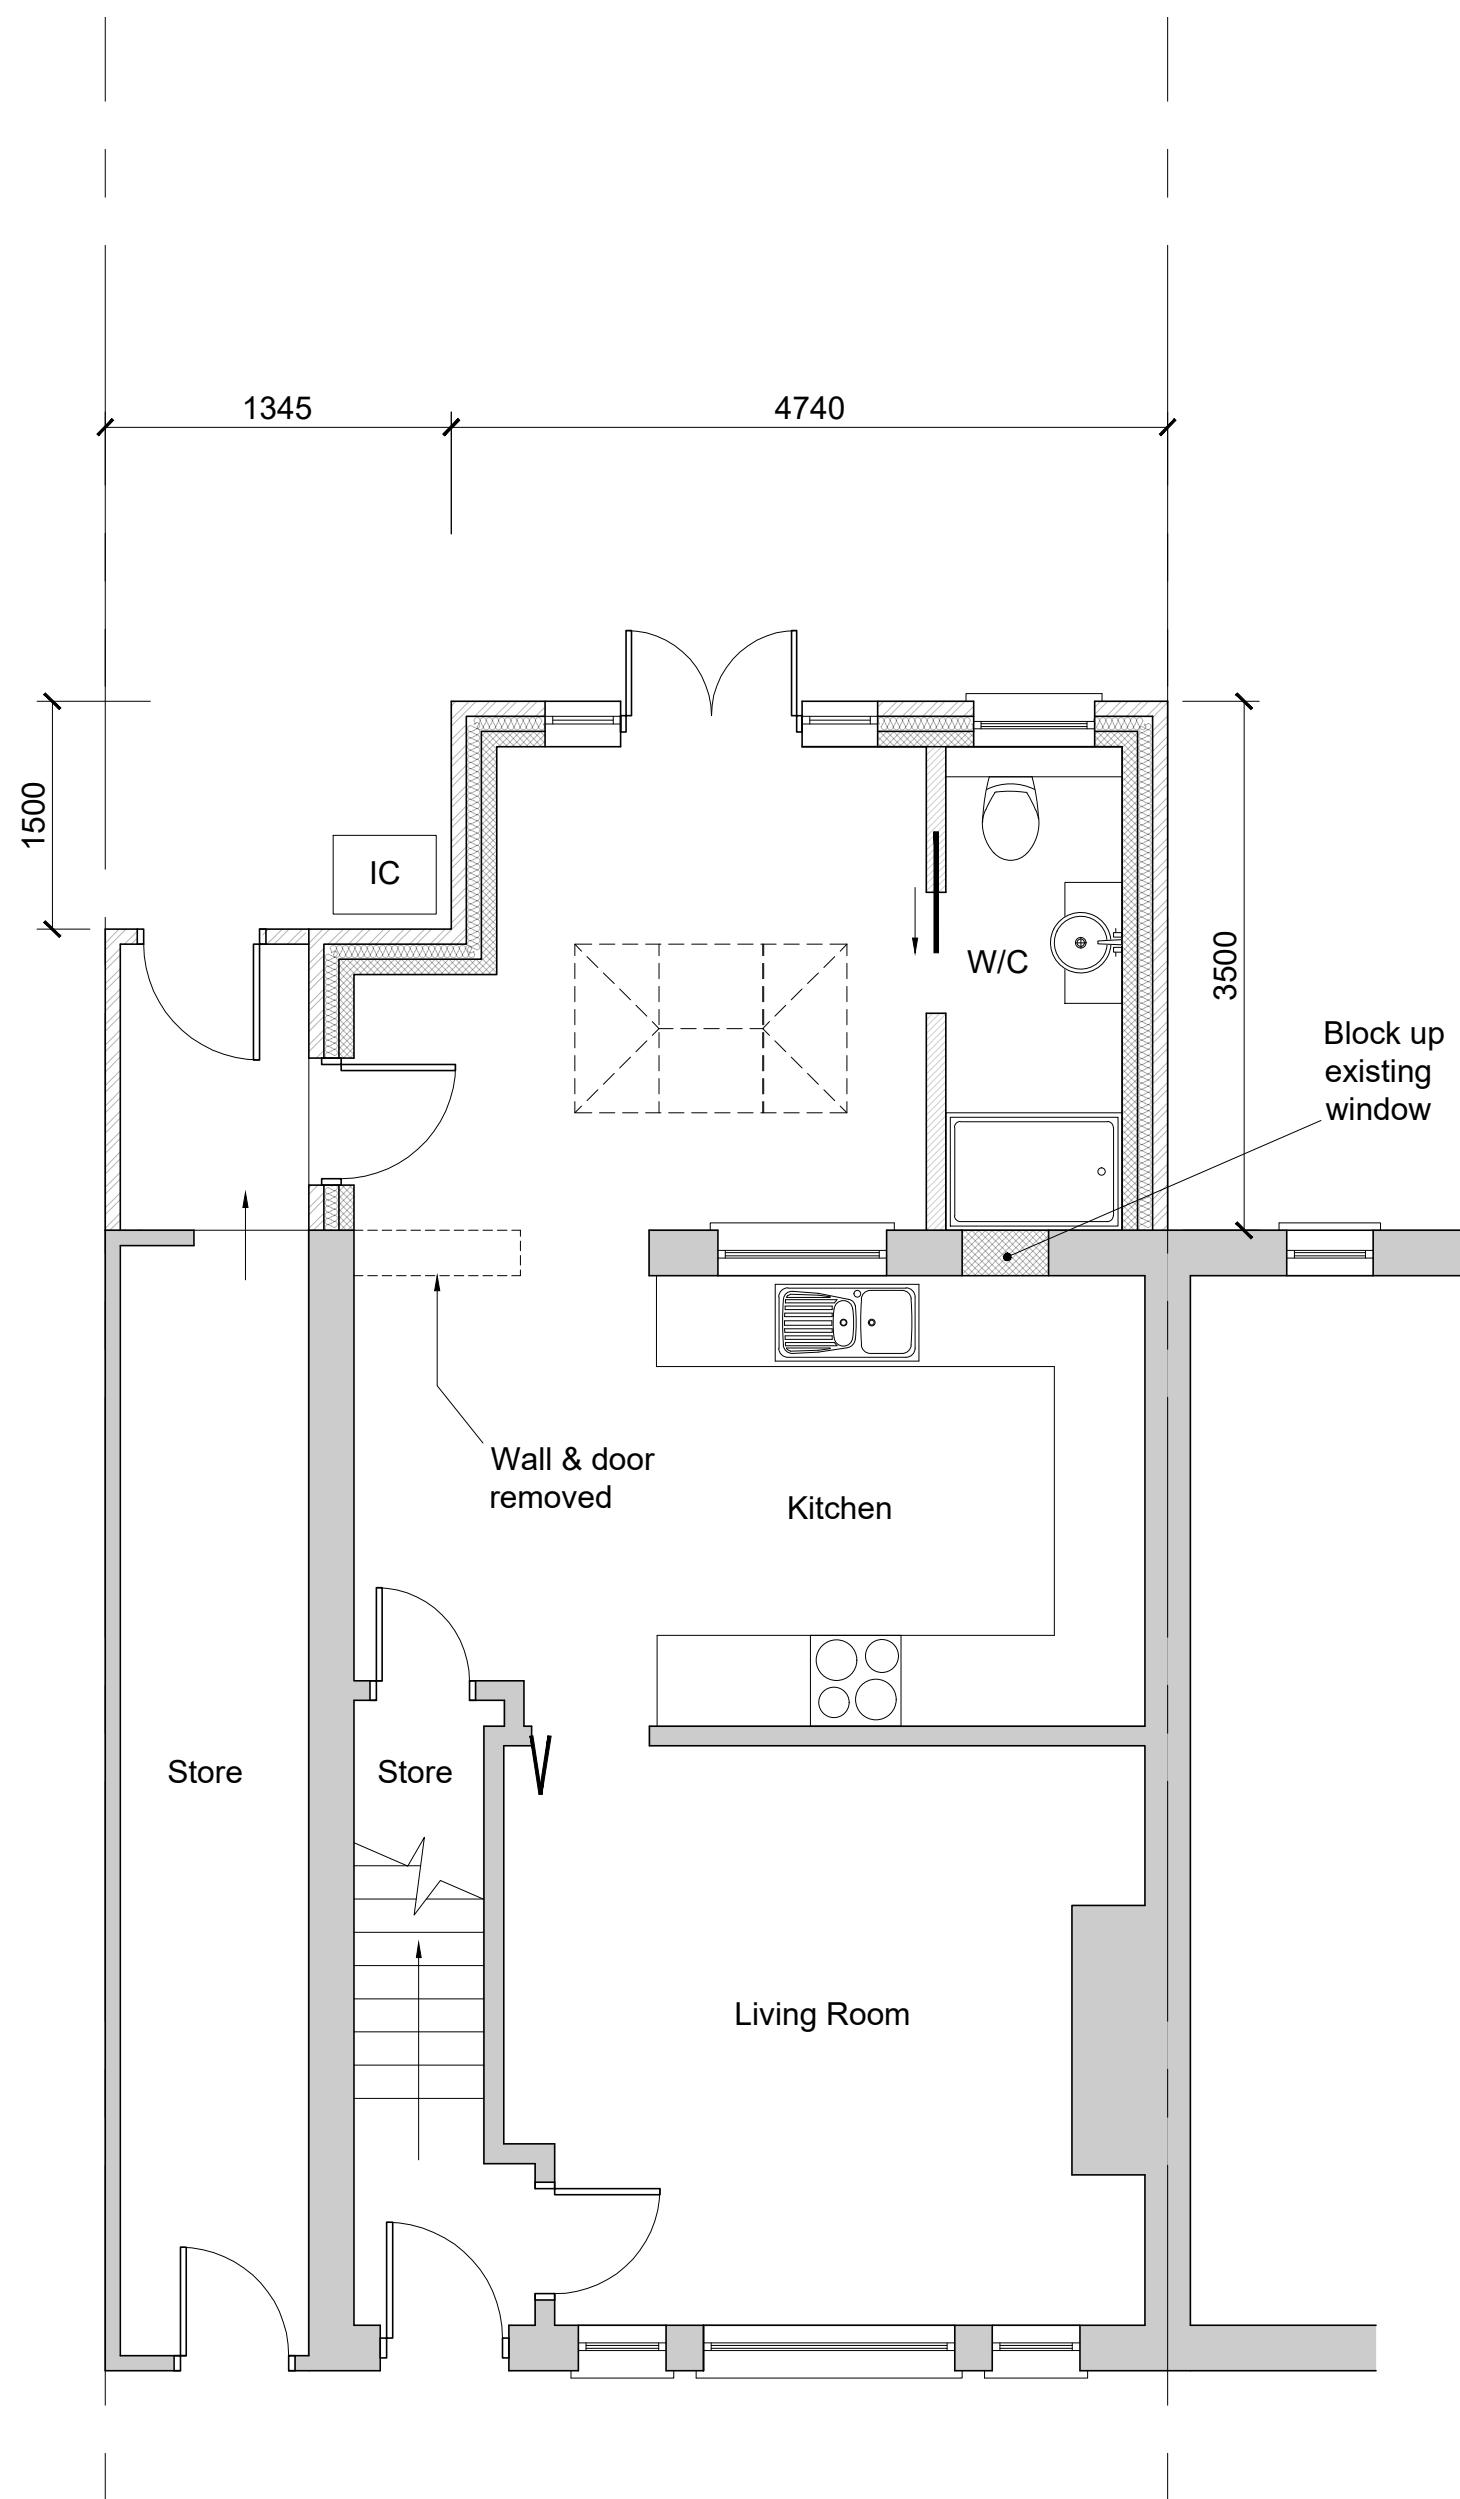

This drawing is to be read in conjunction with all relevant documents.
This drawing is copyright © and may not be reproduced without permission

CLIENT

Mr & Mrs Woodley

DRAWING TITLE

Proposed Ground Floor Plan

Scale Date Drawn Checked

1:50 @ A3 SEP 22 AJ AP

JOB DESCRIPTION

26 St Annes Road
Harefield
UB9 6AJ

Revisions

- - -

Archplan
Projects Ltd

Tel 07775 761238

E-mail Andy@archplanprojects.co.uk

Drawing Number 9139 - 102




PROPOSED FRONT ELEVATION

SCALE 1:100




PROPOSED REAR ELEVATION

SCALE 1:100

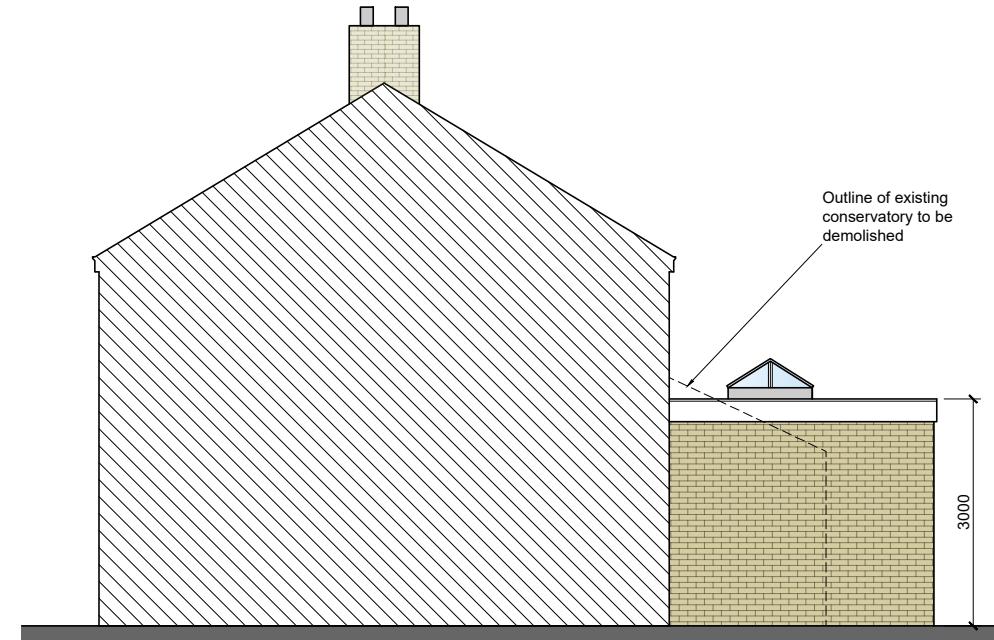

PROPOSED SIDE ELEVATION

SCALE 1:100

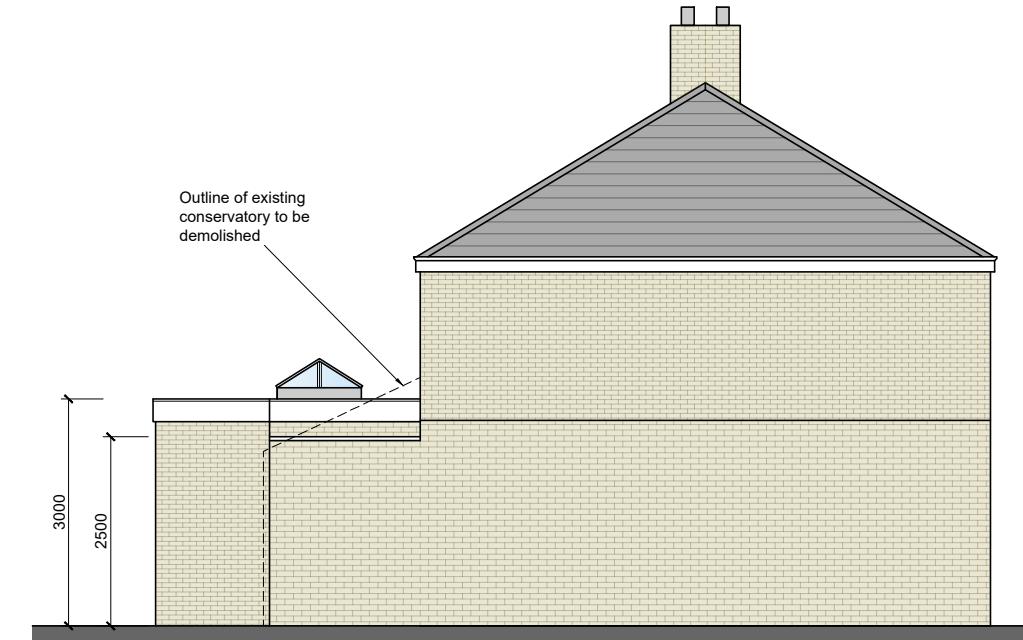

PROPOSED SIDE ELEVATION

SCALE 1:100

1:100

0 2m 4m 6m 8m 10m


This drawing is to be read in conjunction with all relevant documents.
 This drawing is copyright © and may not be reproduced without permission
 Note: all new materials to be similar in colour and texture to the original materials

CLIENT
 Mr & Mrs Woodley
 JOB DESCRIPTION
 26 St Annes Road
 Harefield
 UB9 6AJ

DRAWING TITLE
 Proposed Elevations
 Scale
 1:100 @ A3
 Date
 SEP 22
 Drawn
 AJ
 Checked
 AP
 Revisions
 - - -

Archplan
 Projects Ltd
 Tel 07775 761238
 E-mail Andy@archplanprojects.co.uk
 Drawing Number 9139 - 104

10cm SCALE WITH CAUTION use both scale bars to check for reduction or distortion

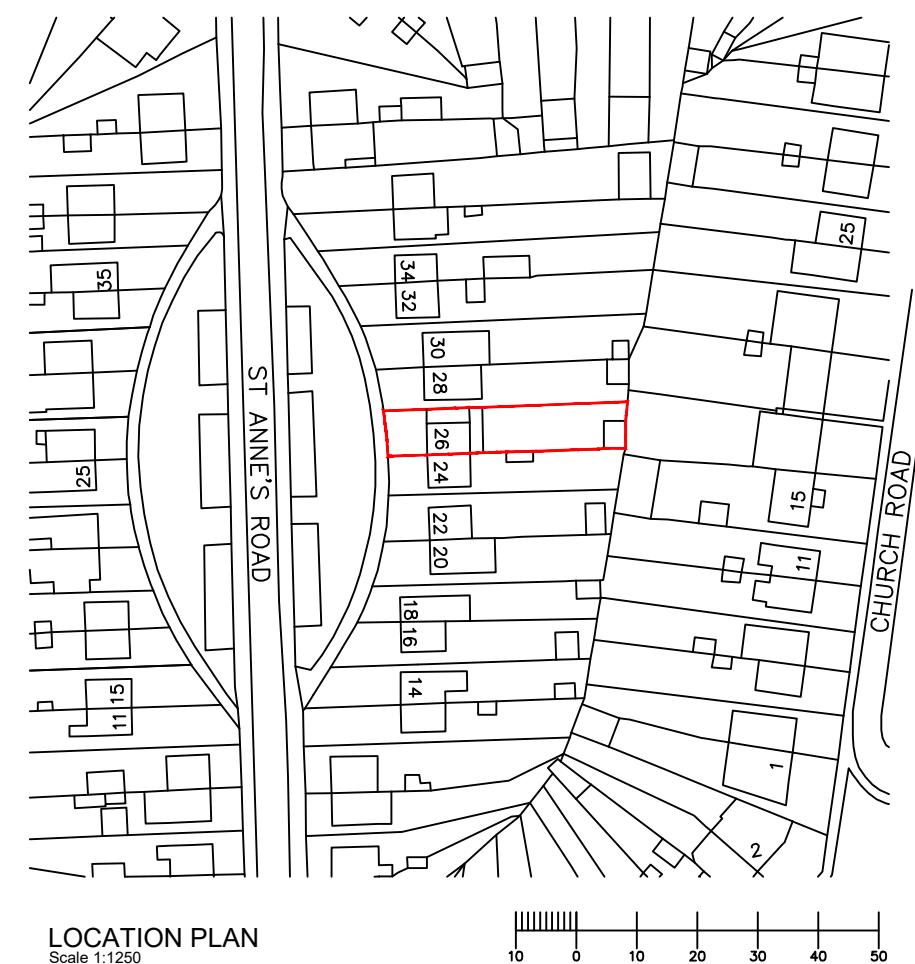

LOCATION PLAN

BLOCK PLAN

1:200

0 4m 8m 12m 16m 20m

Produced on 27 September 2022 from the Ordnance Survey National Geographic Database and incorporating surveyed revision available at this date.
This map shows the area bounded by 505016 189472,505158 189472,505158 189614,505016 189614,505016 189472
Reproduction in whole or part is prohibited without the prior permission of Ordnance Survey.
Crown copyright 2022. Supplied by copla ltd trading as UKPlanningMaps.com a licensed Ordnance Survey partner (100054135).
Data licence expires 27 September 2023. Unique plan reference: v2c//855213/1155789

This drawing is to be read in conjunction with all relevant documents.
This drawing is copyright © and may not be reproduced without permission

<p>This drawing is to be read in conjunction with all relevant documents.</p> <p>This drawing is copyright © and may not be reproduced without permission</p>	CLIENT	DRAWING TITLE			
	Mr & Mrs Woodley	Site Location and Block Plans			
		Scale	Date	Drawn	Checked
	JOB DESCRIPTION	varies @ A3	SEP 22	AJ	AP
26 St Annes Road Harefield UB9 6AJ	Revisions				
	-	-	-		
				Drawing Number	9139 - 105