
reported to the Architect

3. This drawing is the copyright of POQ Architects and must not be used or reproduced without their permission

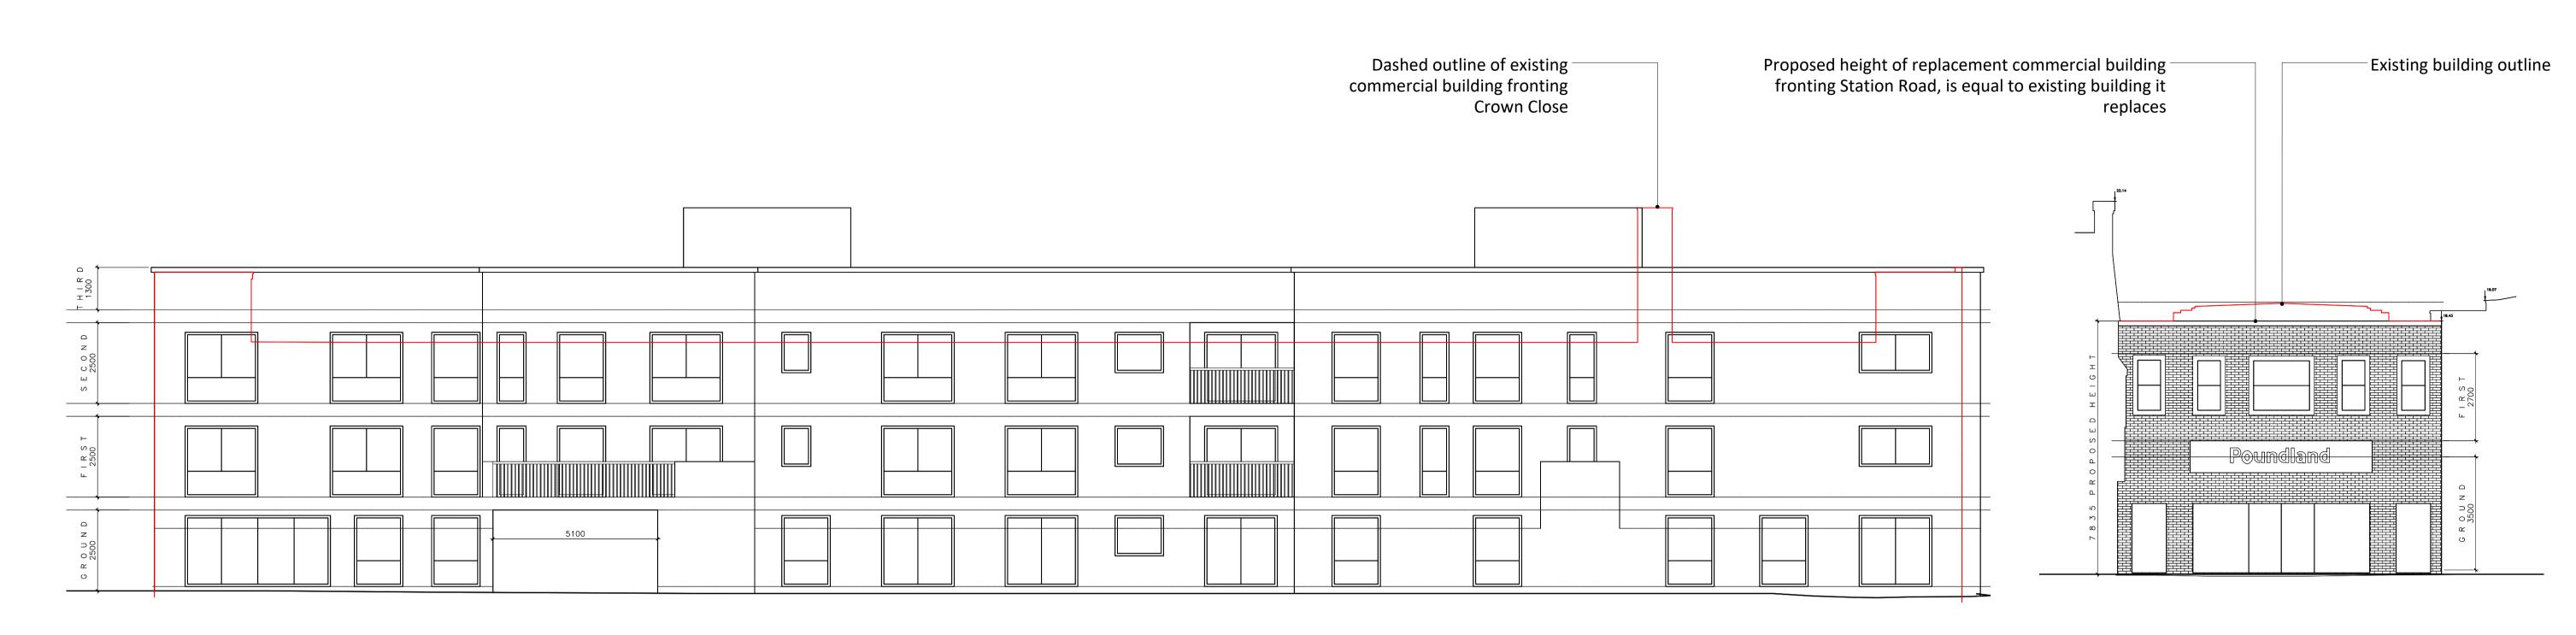


PROPOSED STATION ROAD ELEVATION


PROPOSED CROWN CLOSE ELEVATION



REAR OF STATION ROAD (FACING REAR OF CROWN CLOSE BUILDING)

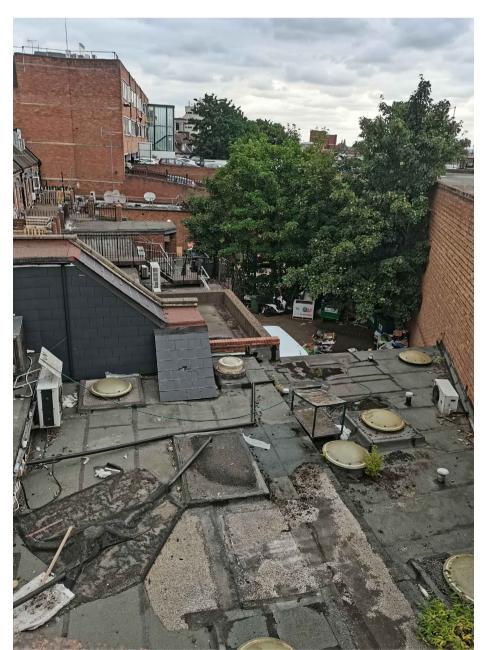

REAR OF STATION ROAD (FACING REAR OF CROWN CLOSE BUILDING)

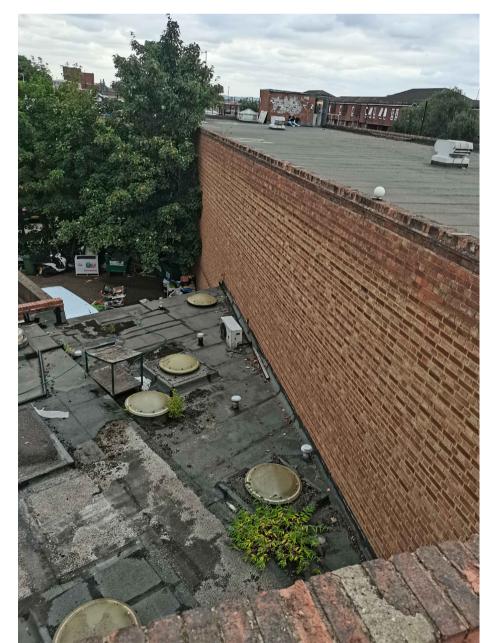

REAR OF CROWN CLOSE BUILDING (FACING REAR OF STATION ROAD BUILDINGS)



REAR OF CROWN CLOSE BUILDING (FACING REAR OF STATION ROAD BUILDINGS)



EXISTING STATION ROAD COMMERCIAL UNIT PROPOSED TO BE DEMOLISHED



P05	Submission to Hayes Council	26.04.23
P04	Post PAA Meeting v3.0	02.02.23
P03	Post PAA Meeting v2.0	04.01.23
P02	PAA Submission	30.09.22

Client: **Rubato Ltd**

Project: Station Road/Crown Close

Hayes UB3 4BE

Date:

01.01.23

Scale:

1:100@A1 / 1:200 @ A3

Drawing title: Proposed Rear & Front Elevations (& Context Photos)

Drawing number:

169/106

P05

Revision:

POQ Architects, The Old PC, Rudolph Road, Bushey WD23 3DU T: +44 (0)20 8950 1463 RIBA 🏰

