


SECTION




FRONT ELEVATION



REAR ELEVATION

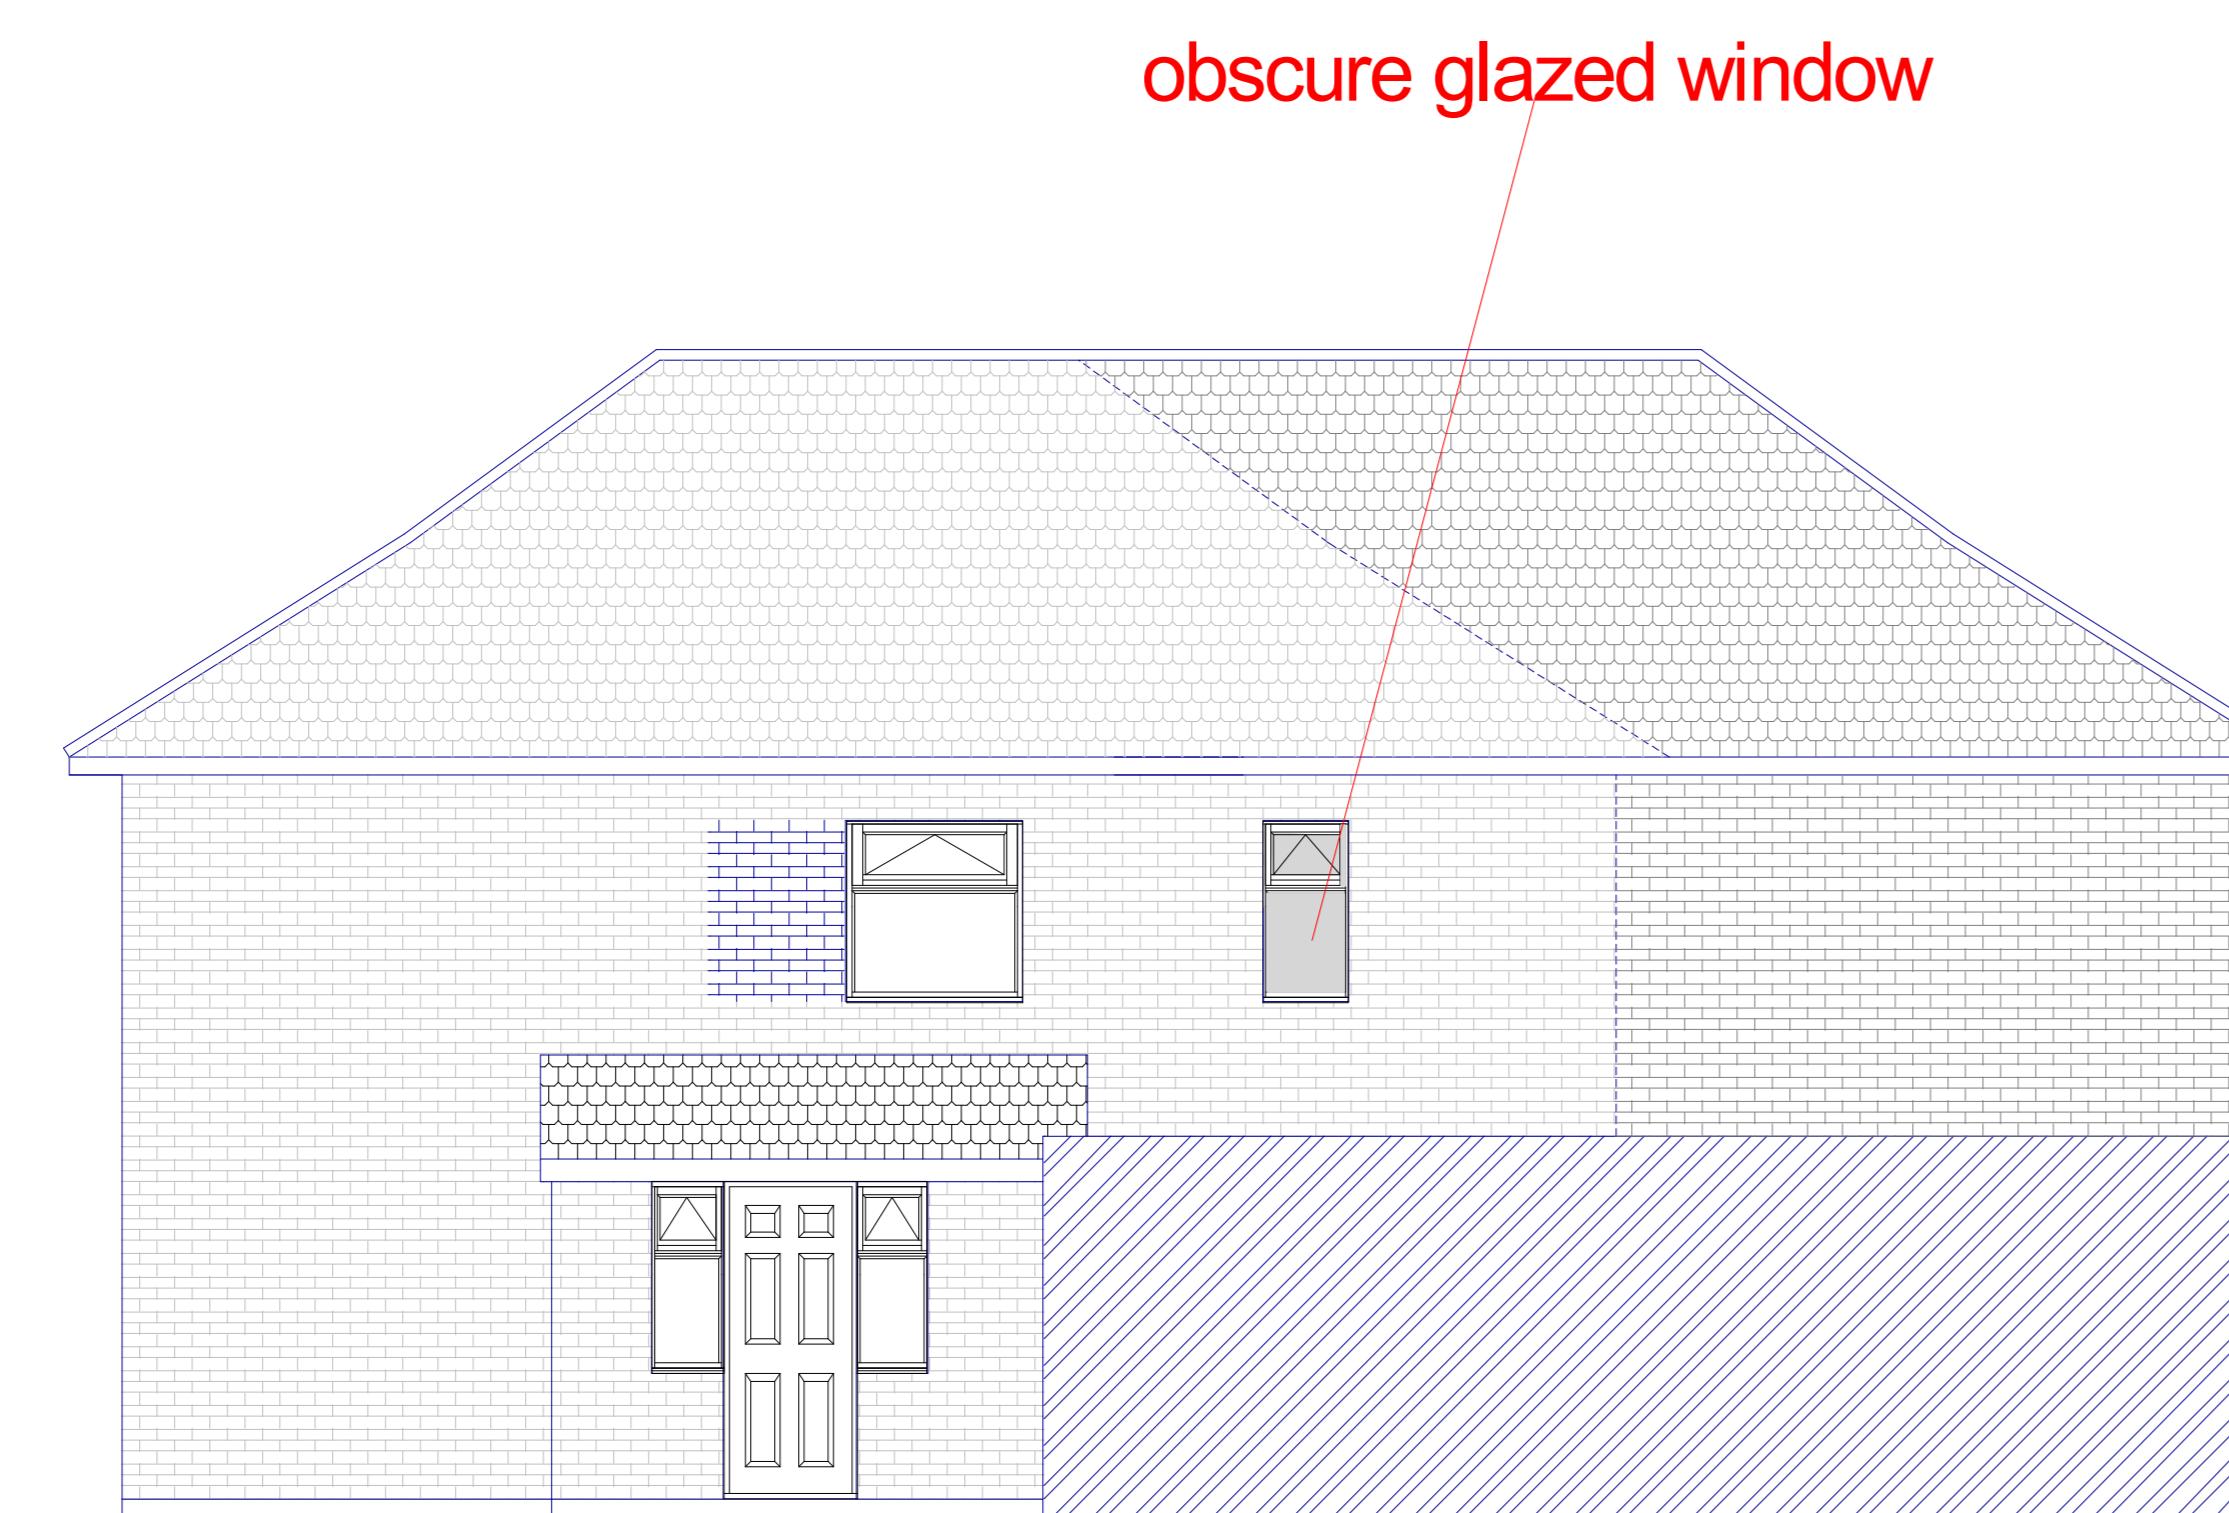


SIDE ELEVATION

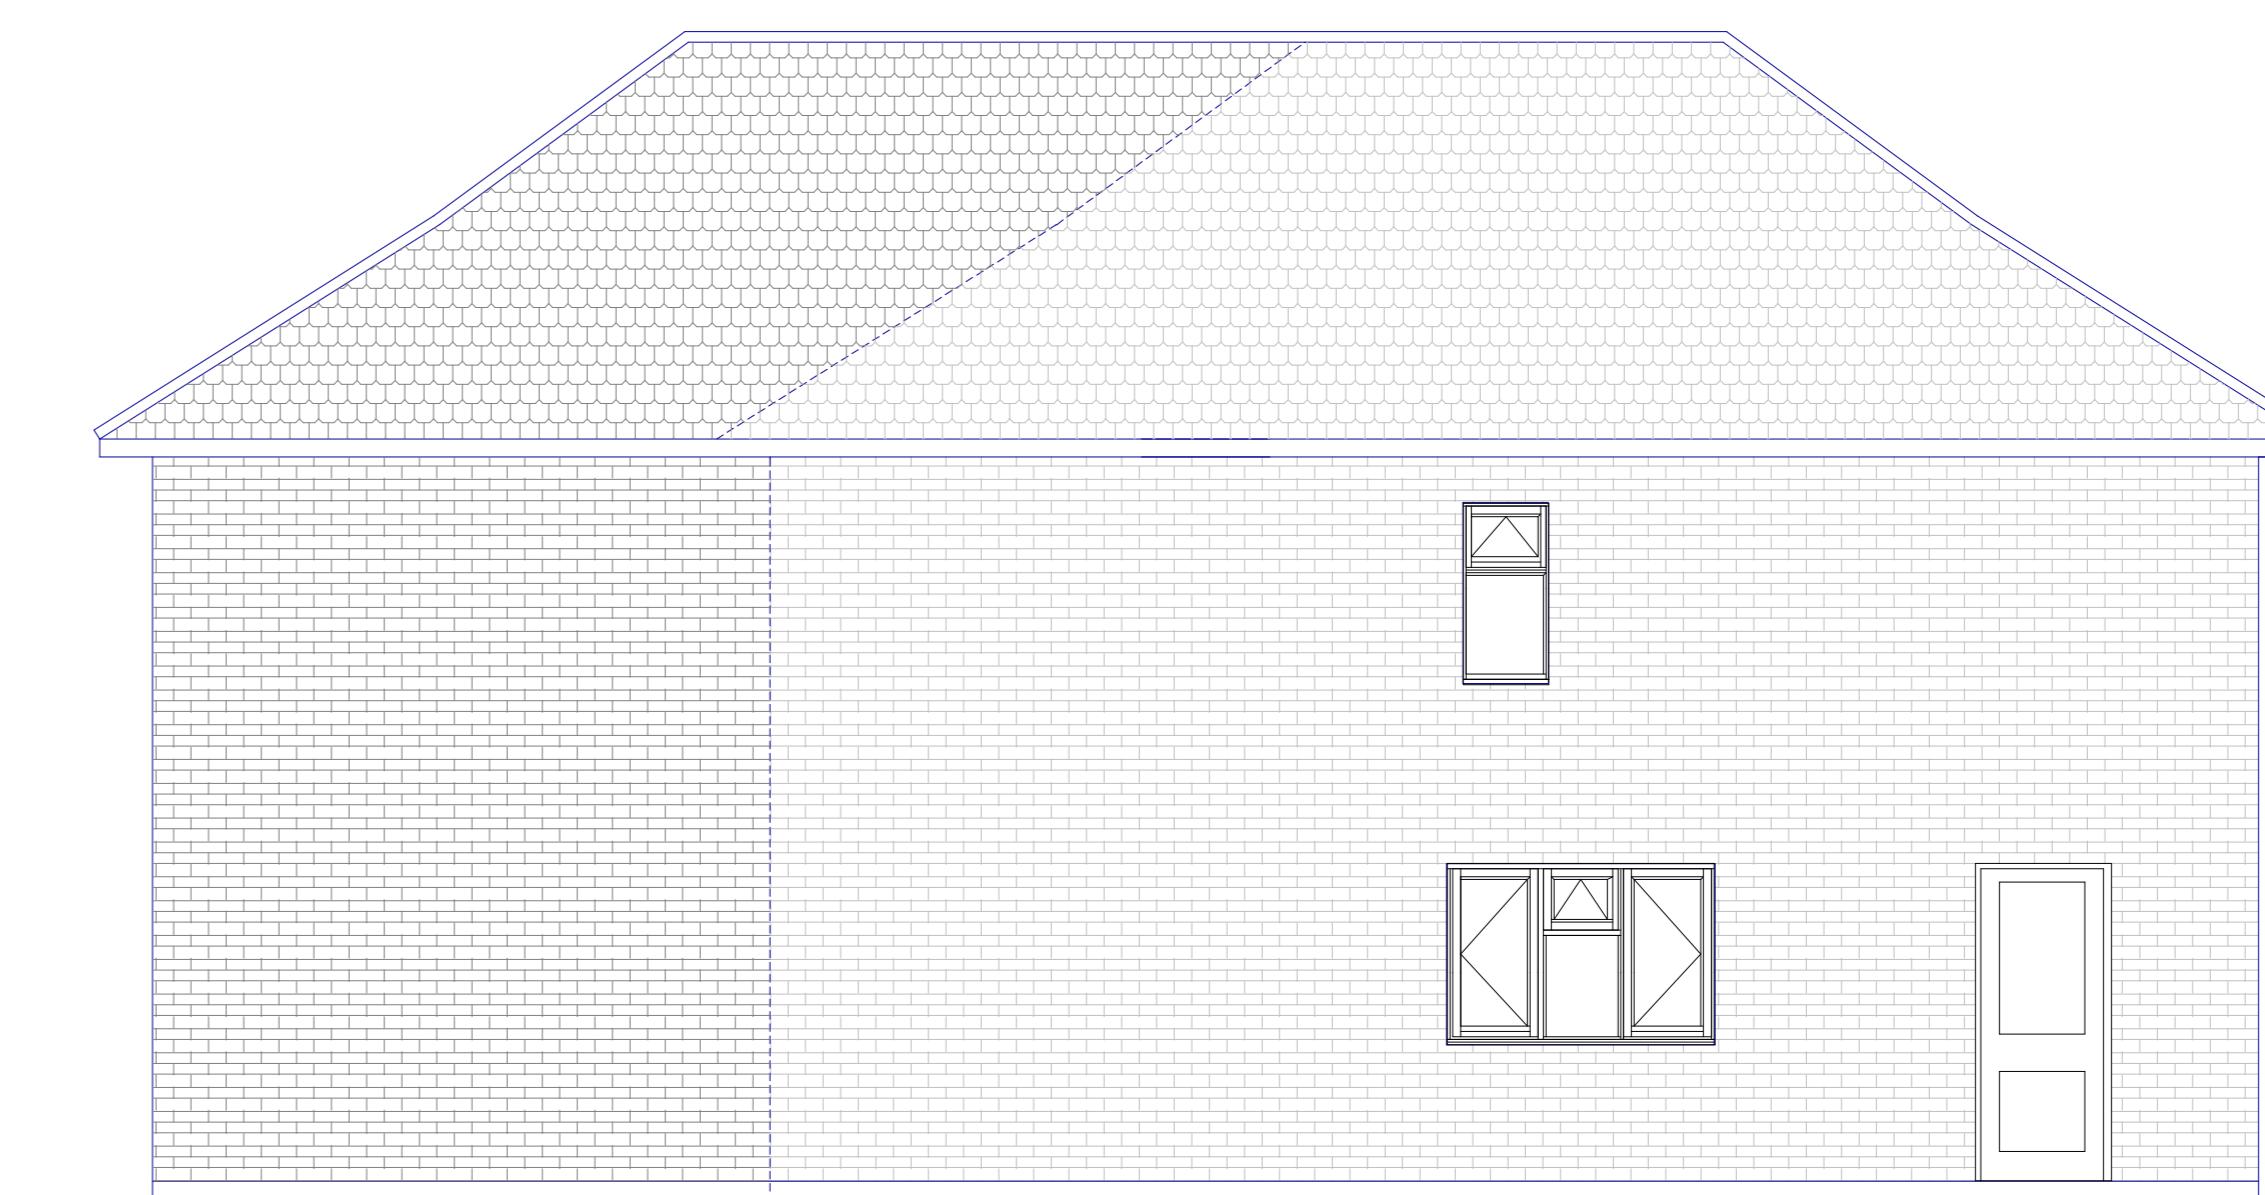

SIDE ELEVATION

2a Tudor Way  
Hillingdon  
UB10 9AB

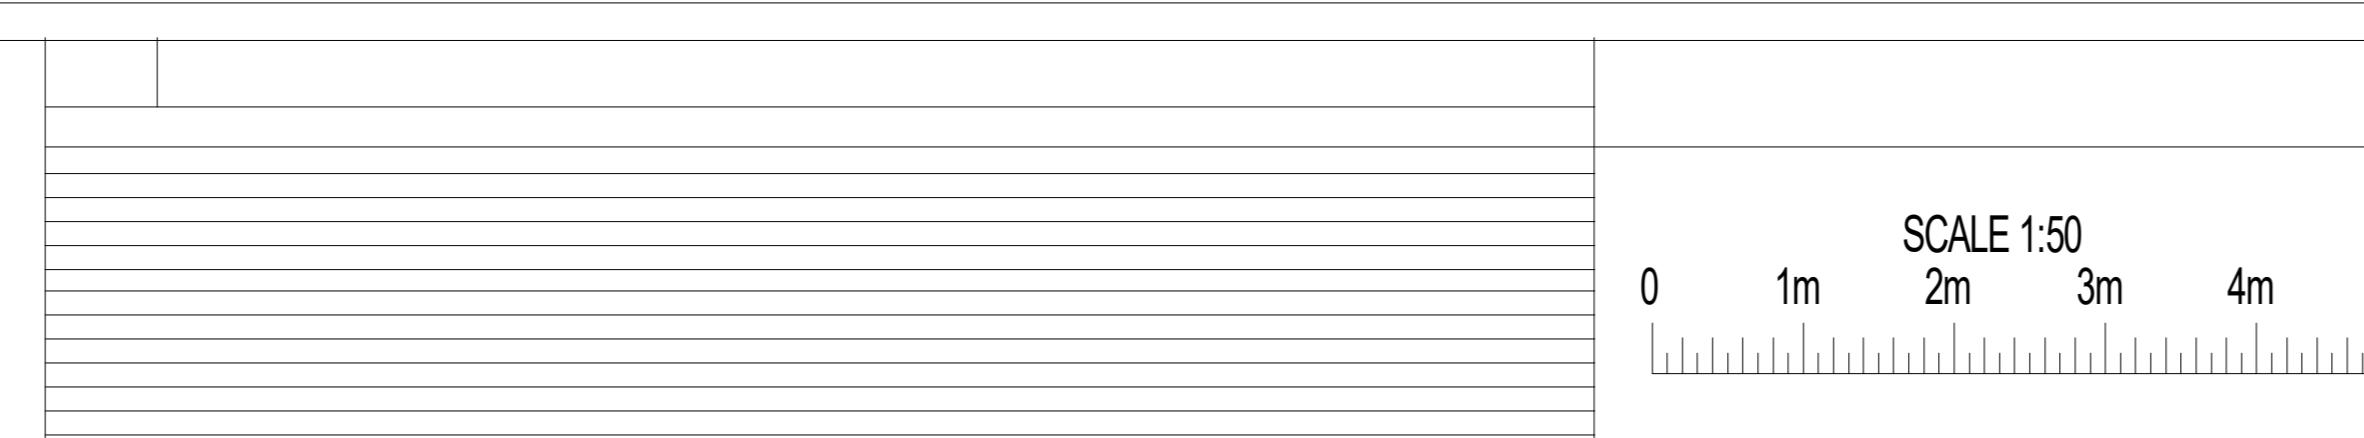

PLAN Proposed Elevation and Section  
PROJECT Two storey rear extension

DWG No

3  
Rev: - a

Date: July 2022  
Project: 2a Tudor Way, Hillingdon  
Scale: 1:50 @ A0  
Checked: AW  
Drawing Title: Plans  
Status: Planning  
Job No: 374

**Highford**  
Design and Build Limited  
27 Bellamy Close, Ickenham, Middlesex, UB10 0SJ  
email: info@highforddesign.co.uk - web: www.highforddesign.co.uk  
telephone: 01895 622575 - mobile: 07557 390205