




01 - GROUND FLOOR PLAN

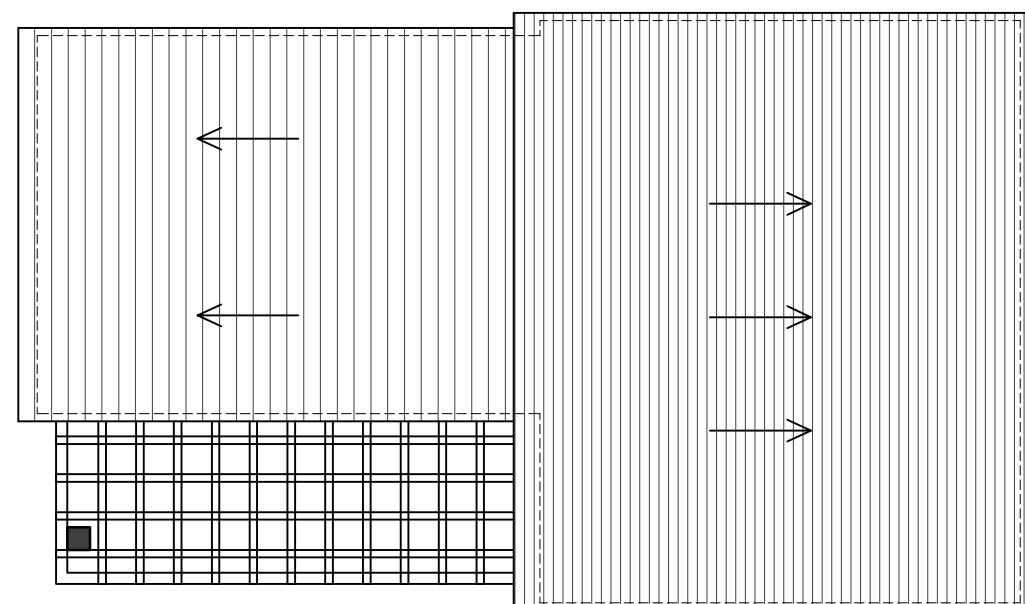


02 - ROOF PLAN

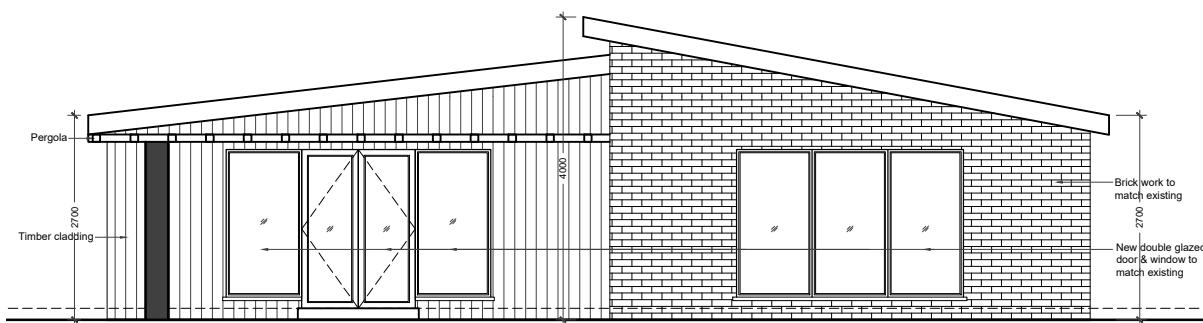


03 - FRONT ELEVATION

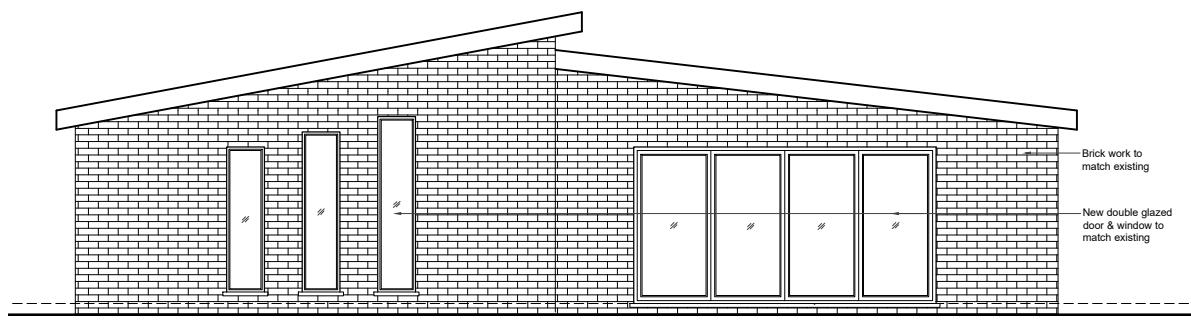

04 - REAR ELEVATION

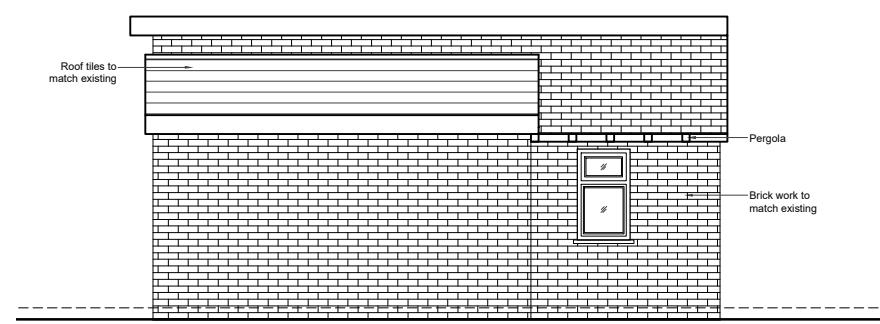


05 - LEFT SIDE ELEVATION

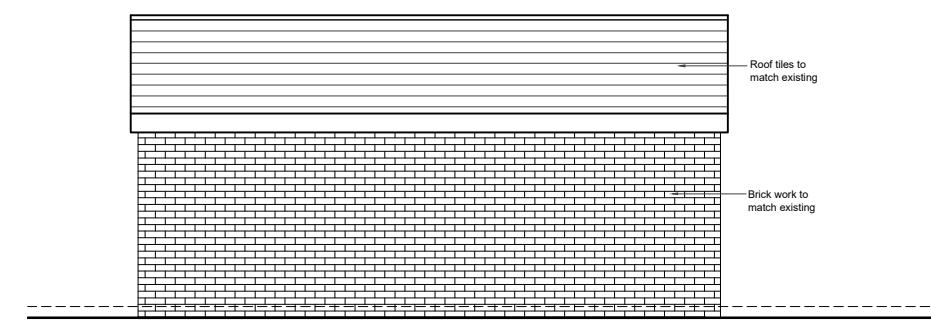

06 - RIGHT SIDE ELEVATION

NOTES

- Dimensions are not to be scaled from this drawing by contractors. The contractor is required to check all dimensions before the work started.
- Report any discrepancies to the client or architect before undertaking the work described in the drawings.
- Dimensions are approximate site dimensions and are to be verified by the contractor on site before any fabrication/site works i.e foundations etc occur
- Contractor is responsible for all temporary propping to existing structure

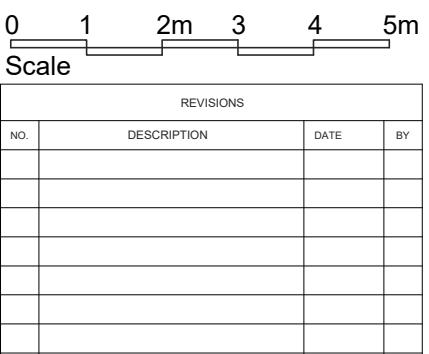

HOUSE-HOLDER
APPLICATION

DE ARCHITECTURAL CONSULT.LTD
M: 07869580774, 07883602259

07 CEDARS DRIVE UXBRIDGE

LONDON, UB10 0JY

PROPOSED PLANS & ELEVATION
(OUTBUILDING)

Scale 1:100@A3	Drawn SZ	Approved	Date MAR 25
Job No. DAC-90/24	Drawing No. PH-07CD-05		Rev.