



01 - FIRST FLOOR PLAN - EXISTING

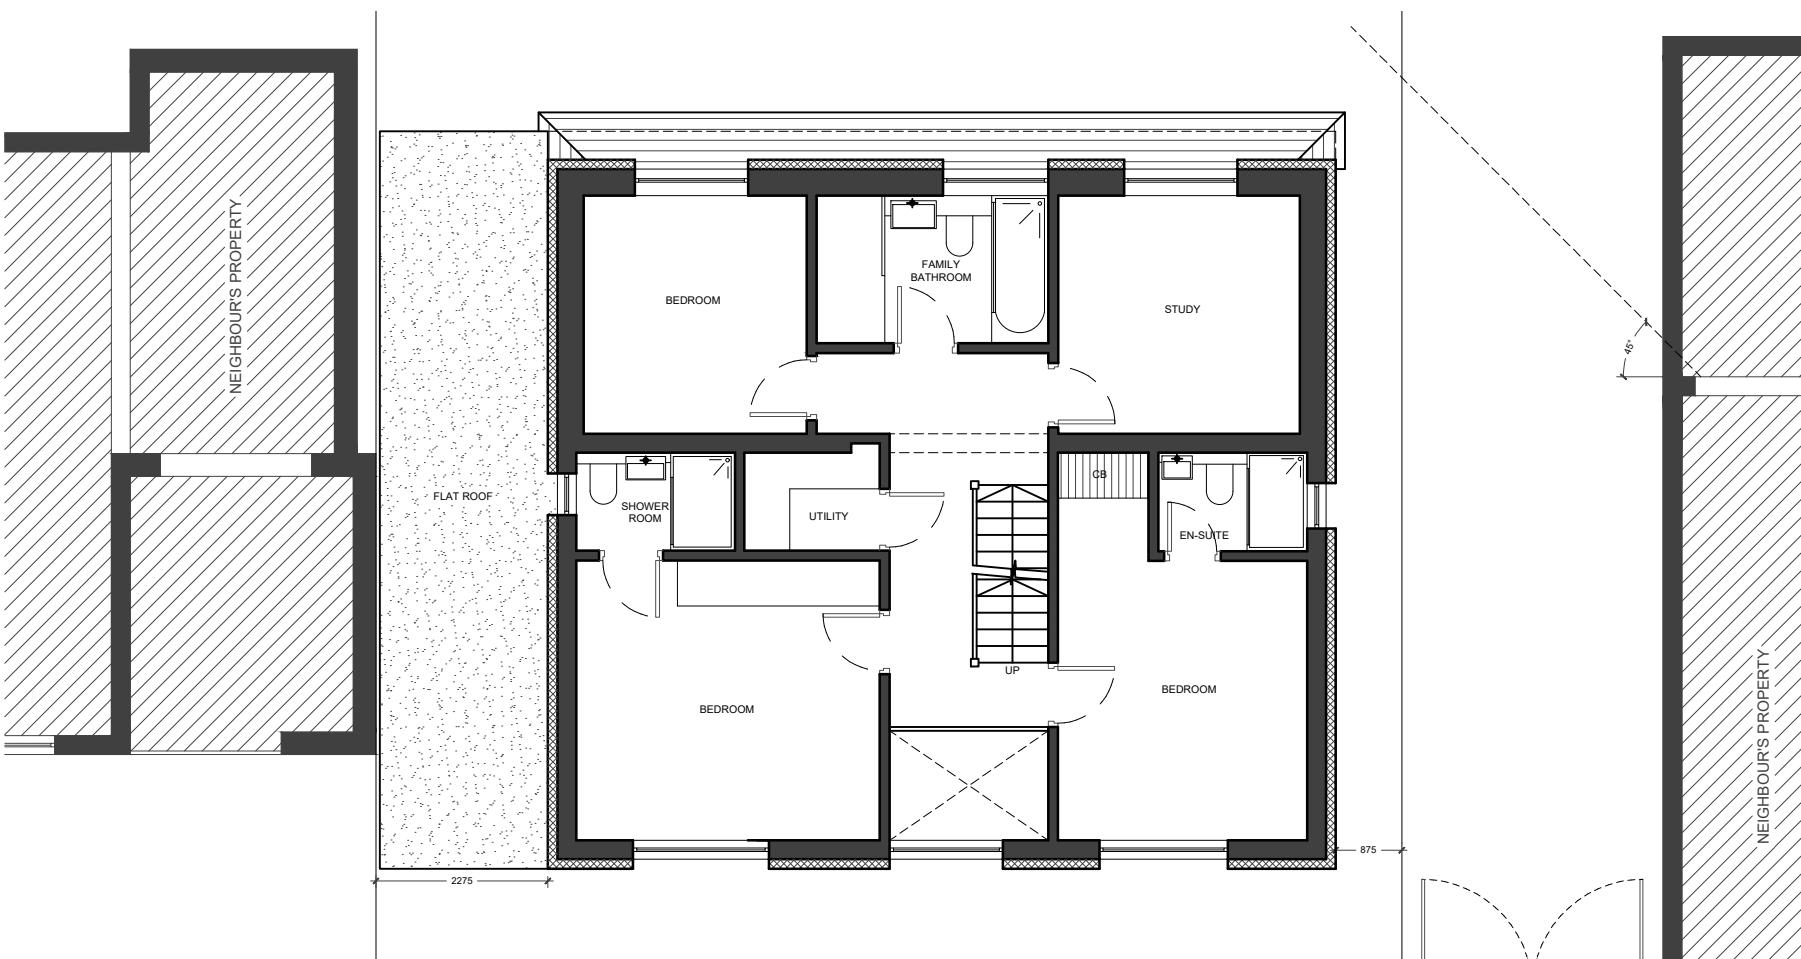

02 - FIRST FLOOR PLAN - PROPOSED

NOTES

- Dimensions are not to be scaled from this drawing by contractors. The contractor is requested to check all dimensions before the work started.
- Report any discrepancies to the client or architect before undertaking the work described in the drawings.
- Dimensions are approximate site dimensions and are to be verified by the contractor on site before any fabrication/site works i.e foundations etc occur.
- Contractor is responsible for all temporary propping to existing structure.

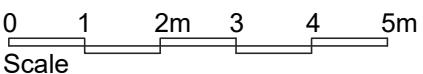

HOUSE-HOLDER APPLICATION

DE ARCHITECTURAL CONSULT.LTD
M: 07869580774, 07883602259
E: design.endeavour@gmail.com

07 CEDARS DRIVE UXBRIDGE
LONDON UB10 0JT

EXISTING & PROPOSED FIRST FLOOR PLANS

Scale 1:100@A3	Drawn SZ	Approved	Date MAR 25
Job No. DAC-90/24	Drawing No. PH-07CD-06	Rev.	