

Existing Plans

Drawing No.: 01 of 07

Please note that before building works Commences; it is the responsibility of builders or owner to serve party wall notices to all neighbours.


Dimensions
All dimensions to be checked on site.
Contractor to check site thoroughly before work starts and report any discrepancies.

Dimensions stated are for guidance only.
Contractor to verify all boundary positions and dimensions on site prior to commencing any work, making workshop drawings or buying any materials.

Note: simple dimension check of the site has been conducted in order to prepare this scale drawing. Proposed designs have been provided by the client and final designs on this drawing have been approved by the client.

No site supervision is implied or undertaken unless otherwise separately arranged. The drawing does not indicate the extent of any excavation works and the contractor is to determine this prior to submitting a quotation for the works or commencing any works.

The drawing does not indicate or imply the structural condition of the existing property. The drawings have been prepared for assistance in the preparation of details for planning and building regulations purposes only. No check dimensions have been taken.

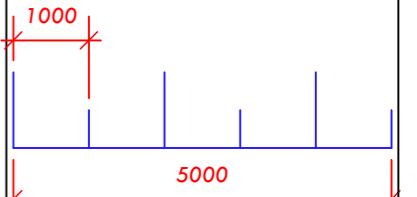


Stylish
Interiors & Architecture

020 8552 3999 07947444103
info@style-ish.org.uk

Project: 55 Coldharbour Ln UB3 3EE
Drawing Title: Existing Plans
Drawing Number: 01 of 07
Scale: 1:100 @A3
Date: 09/10/2022
Client: Mr. Mohammed Farooq




www.style-ish.org.uk

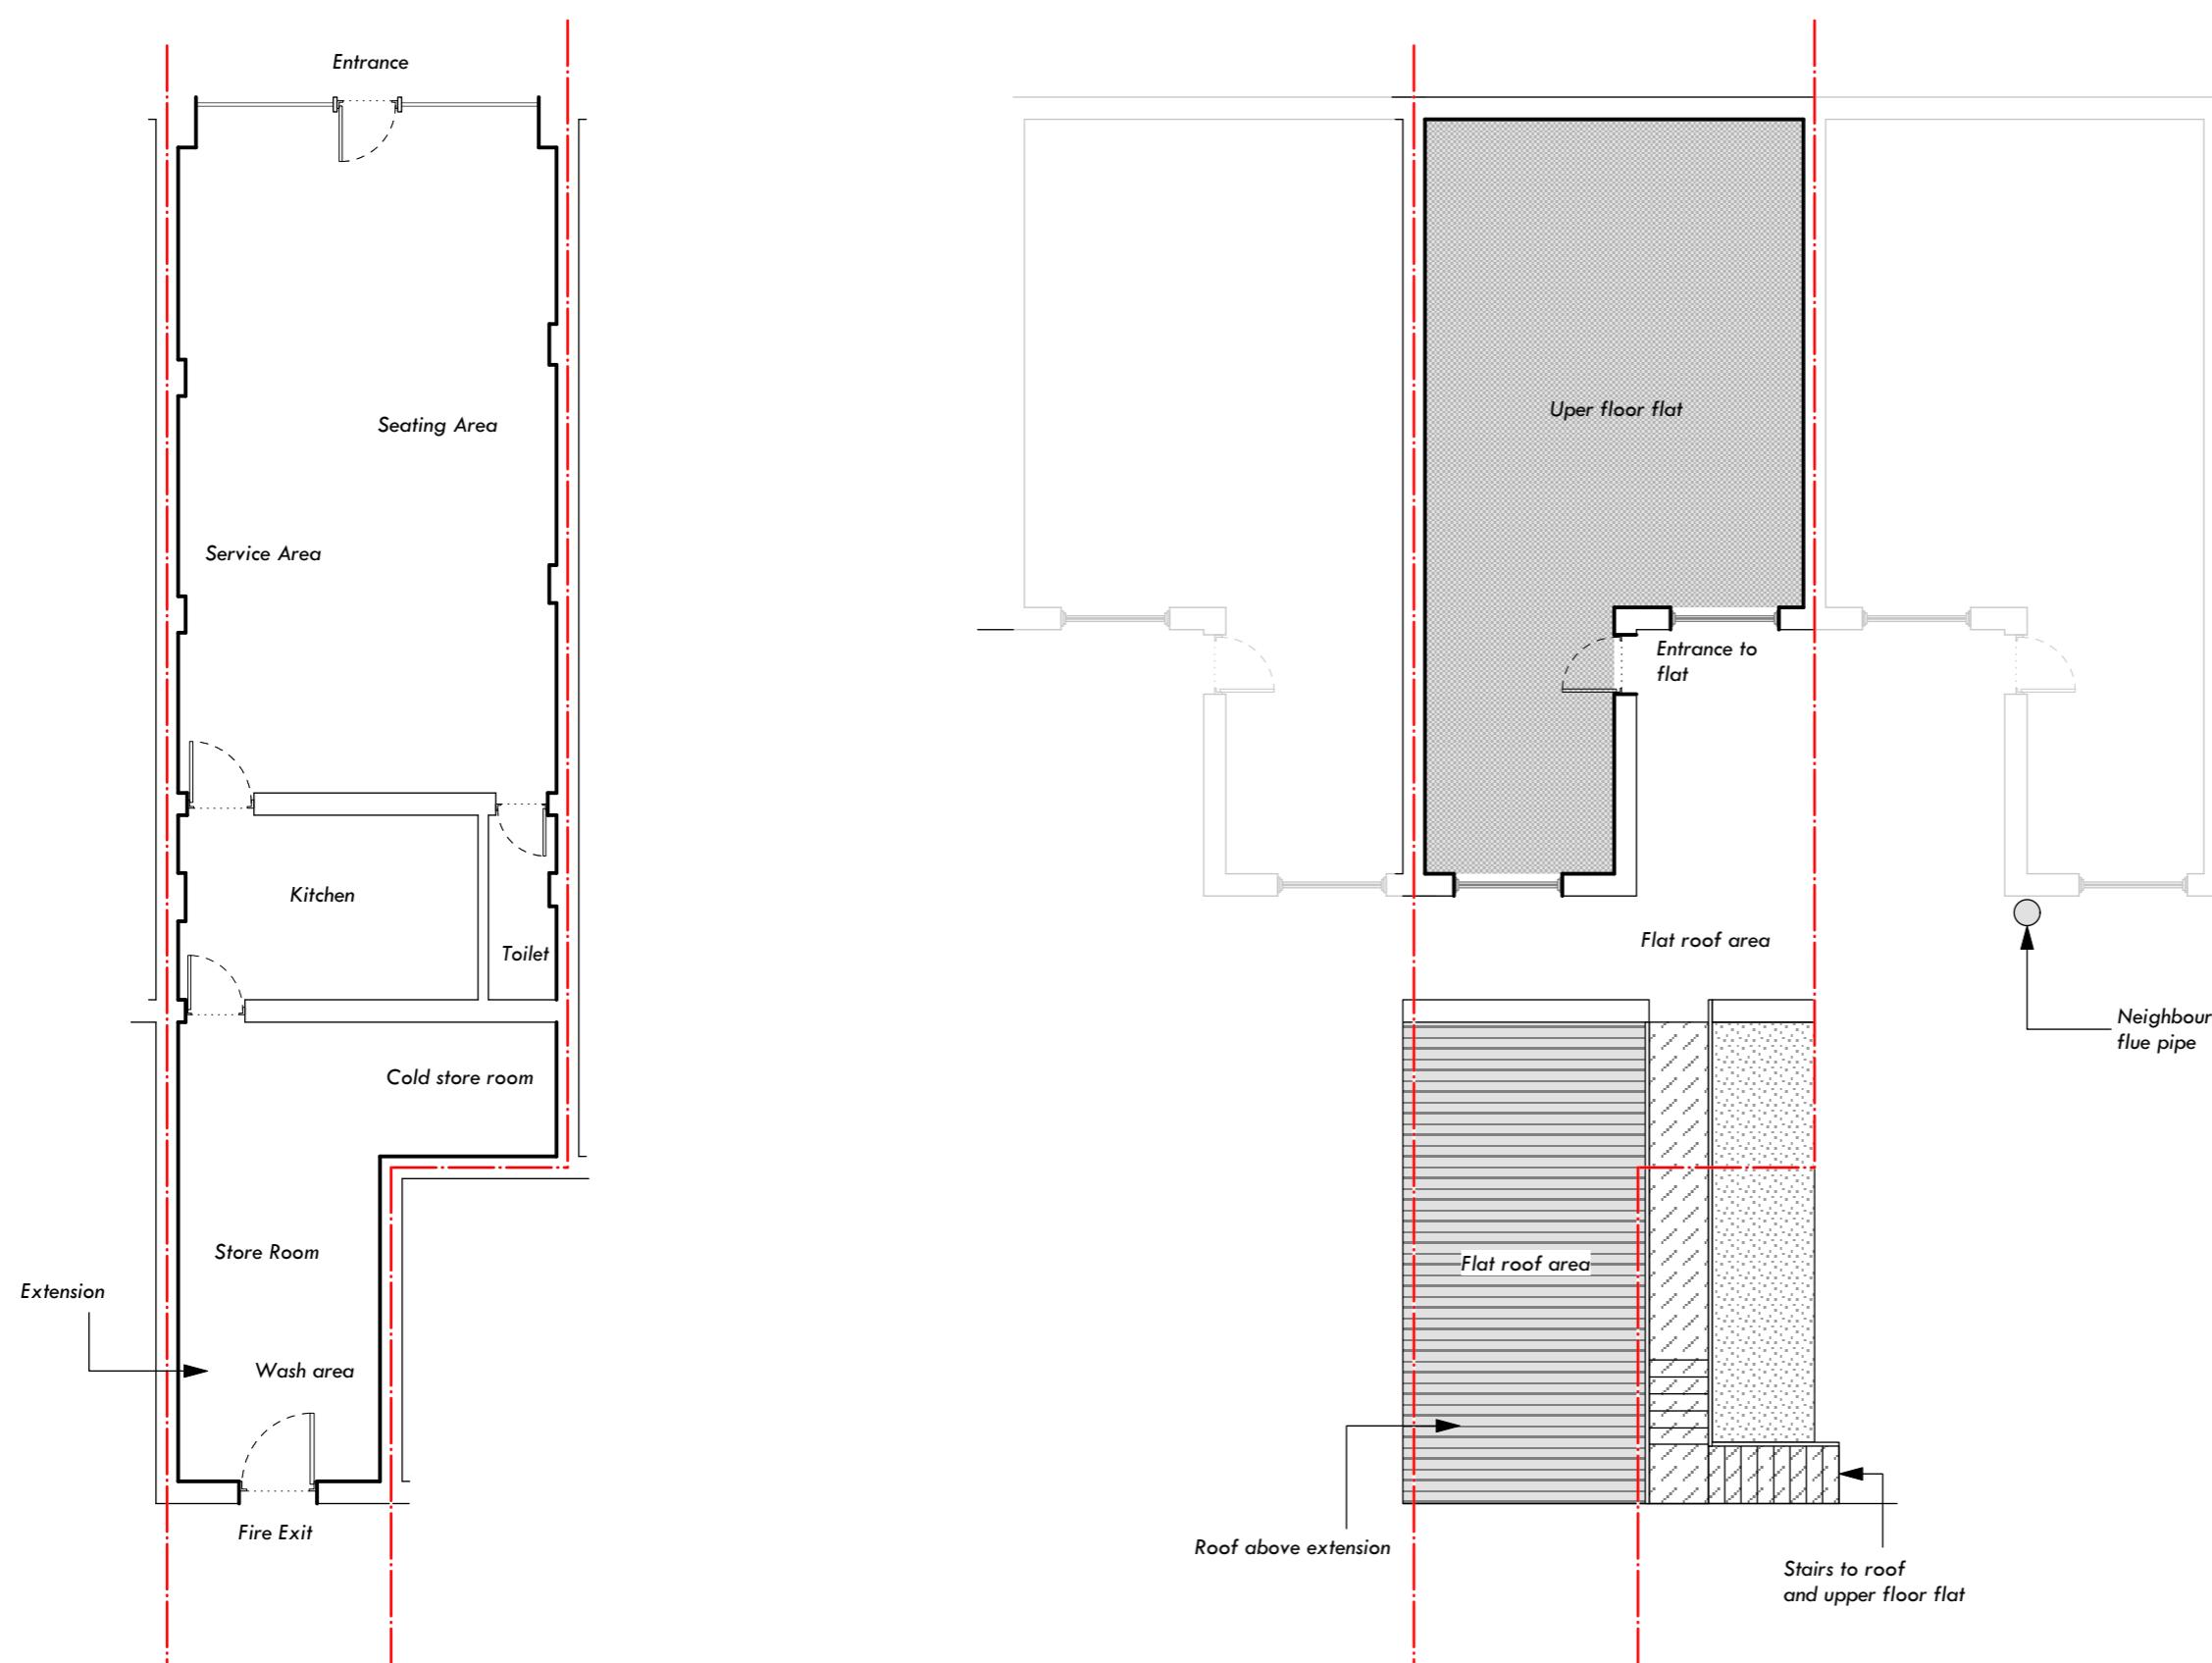


FRONT ELEVATION

Scale: 1:100

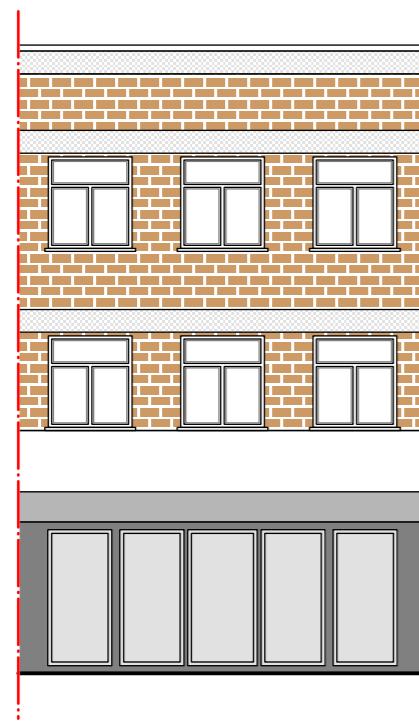**B SIDE ELEVATION**


Scale: 1:100

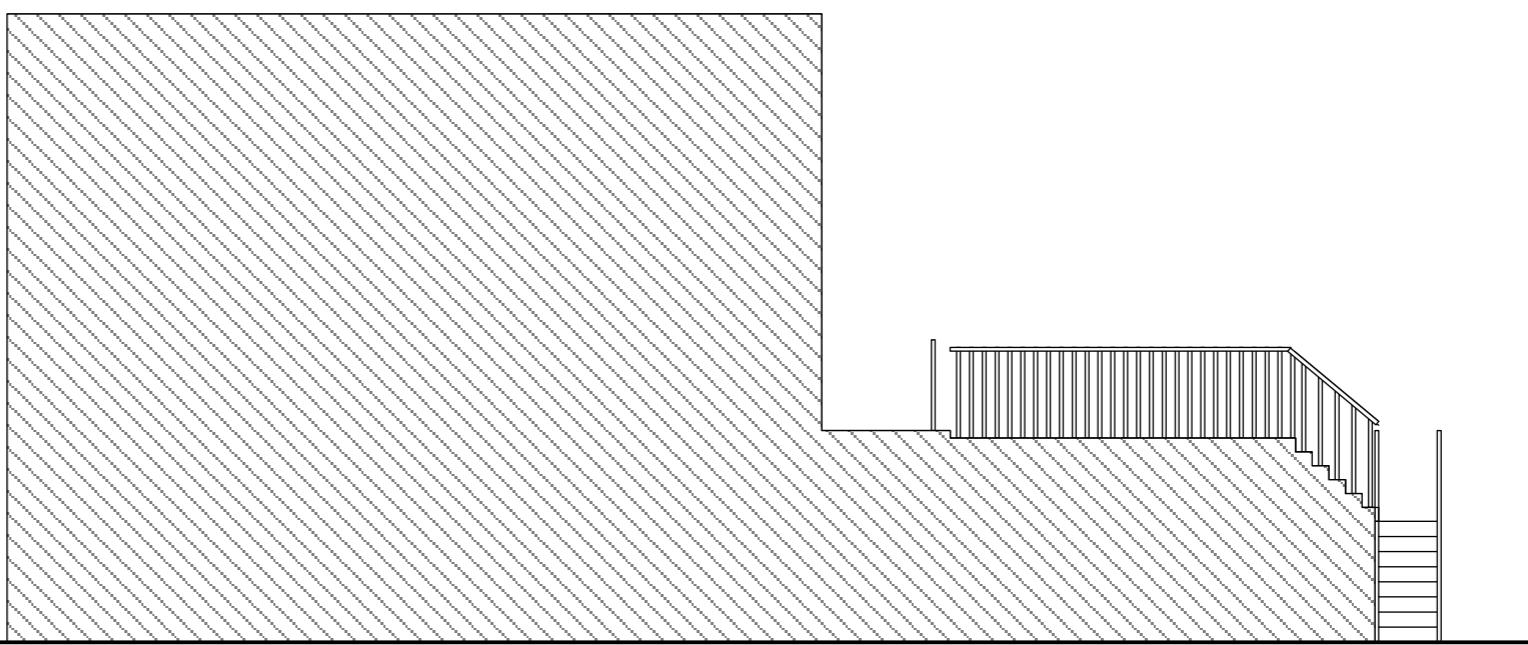**REAR ELEVATION**

Scale: 1:100

**A SIDE ELEVATION**

Scale: 1:100

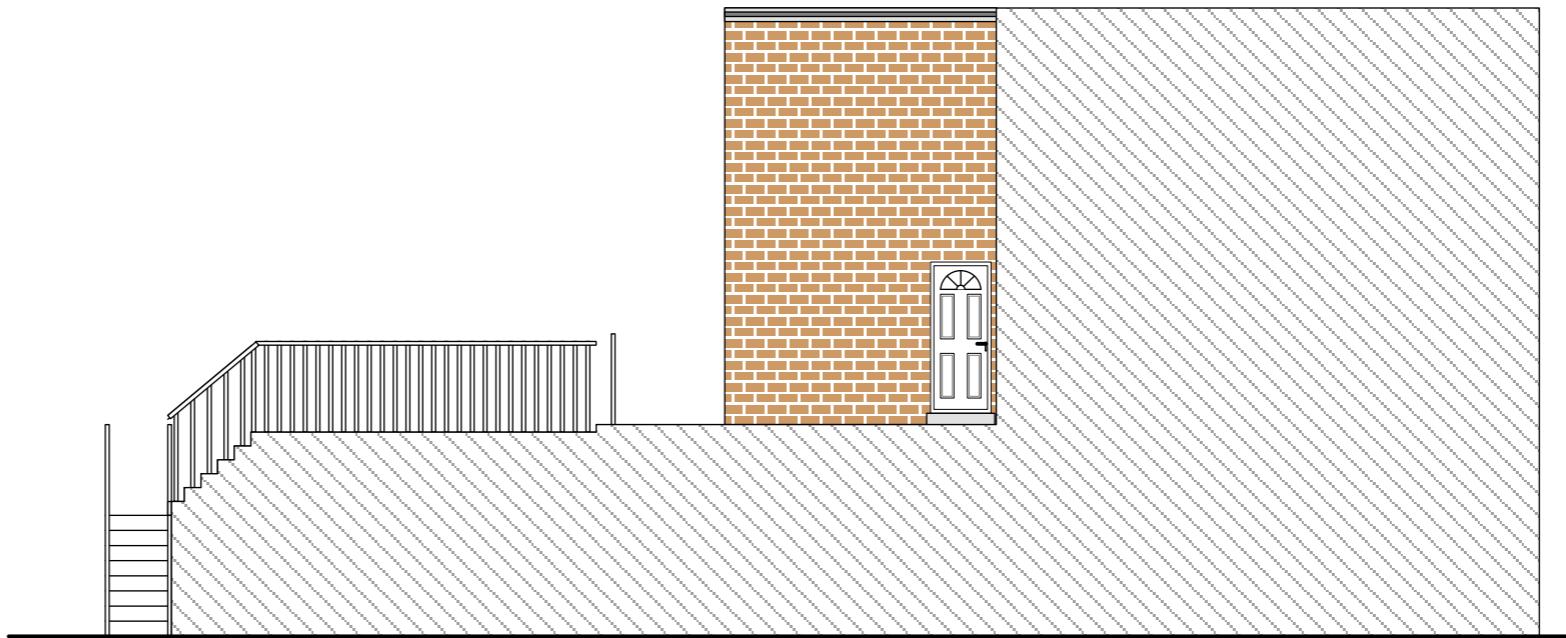**Existing Elevations**

Drawing No.: 02 of 07

Please note that before building works commences; it is the responsibility of builders or owner to serve party wall notices to all neighbours.


Dimensions
All dimensions to be checked on site.
Contractor to check site thoroughly before work starts and report any discrepancies.

Dimensions stated are for guidance only.
Contractor to verify all boundary positions and dimensions on site prior to commencing any work, making workshop drawings or buying any materials.

Note: simple dimension check of the site has been conducted in order to prepare this scale drawing. Proposed designs have been provided by the client and final designs on this drawing have been approved by the client.

No site supervision is implied or undertaken unless otherwise separately arranged. The drawing does not indicate the extent of any excavation works and the contractor is to determine this prior to submitting a quotation for the works or commencing any works.

The drawing does not indicate or imply the structural condition of the existing property. The drawings have been prepared for assistance in the preparation of details for planning and building regulations purposes only. No check dimensions have been taken.

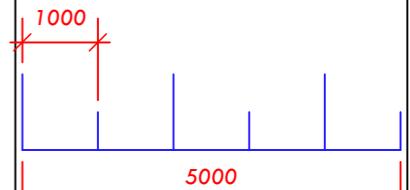

Stylish
Interiors & Architecture

020 8552 3999 07947444103
info@style-ish.org.uk

Project: 55 Coldharbour Ln UB3 3EE
Drawing Title: Existing Elevations
Drawing Number: 02 of 07
Scale: 1:100 @A3
Date: 09/10/2022
Client: Mr. Mohammed Farooq



www.style-ish.org.uk

Proposed Plans

Drawing No.: 03 of 07

Please note that before building works commences; it is the responsibility of builders or owner to serve party wall notices to all neighbours.


Dimensions
All dimensions to be checked on site.
Contractor to check site thoroughly before work starts and report any discrepancies.

Dimensions stated are for guidance only.
Contractor to verify all boundary positions and dimensions on site prior to commencing any work, making workshop drawings or buying any materials.

Note: simple dimension check of the site has been conducted in order to prepare this scale drawing. Proposed designs have been provided by the client and final designs on this drawing have been approved by the client.

No site supervision is implied or undertaken unless otherwise separately arranged. The drawing does not indicate the extent of any excavation works and the contractor is to determine this prior to submitting a quotation for the works or commencing any works.

The drawing does not indicate or imply the structural condition of the existing property. The drawings have been prepared for assistance in the preparation of details for planning and building regulations purposes only. No check dimensions have been taken.

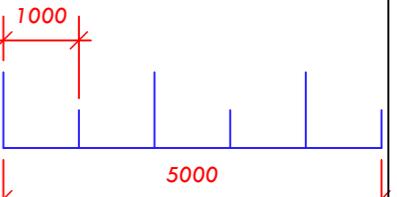

Stylish
Interiors & Architecture

020 8552 3999 07947444103
info@style-ish.org.uk


Project: 55 Coldharbour Ln UB3 3EE
Drawing Title: Proposed Plans
Drawing Number: 03 of 07
Scale: 1:100 @A3
Date: 09/10/2022
Client: Mr. Mohammed Farooq




www.style-ish.org.uk

FRONT ELEVATION


Scale: 1:100

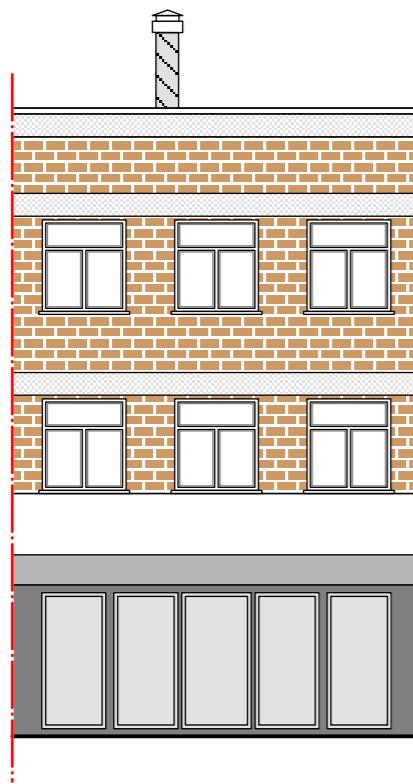**B SIDE ELEVATION**

Scale: 1:100

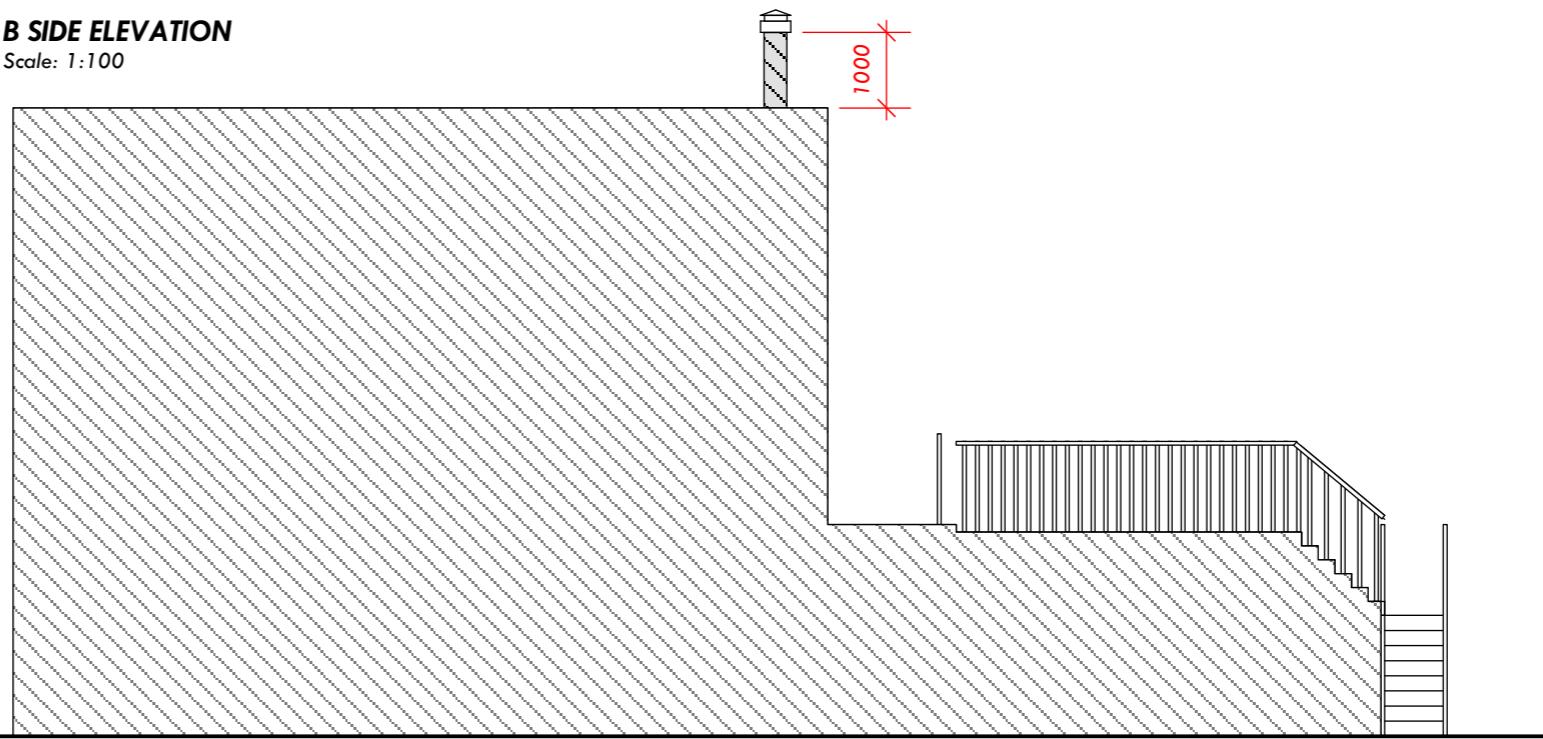**REAR ELEVATION**


Scale: 1:100

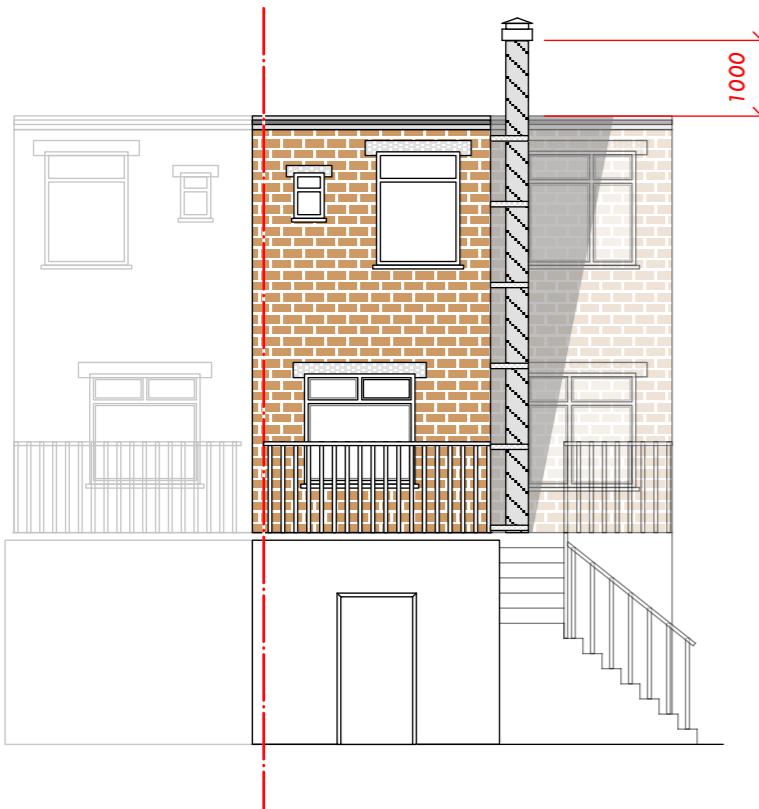

Galvanised mild steel mechanical extraction 400x400mm to be painted with fire proof dark grey/gunmetal colour to match existing roof tiles and to environmental health requirements.

A SIDE ELEVATION

Scale: 1:100

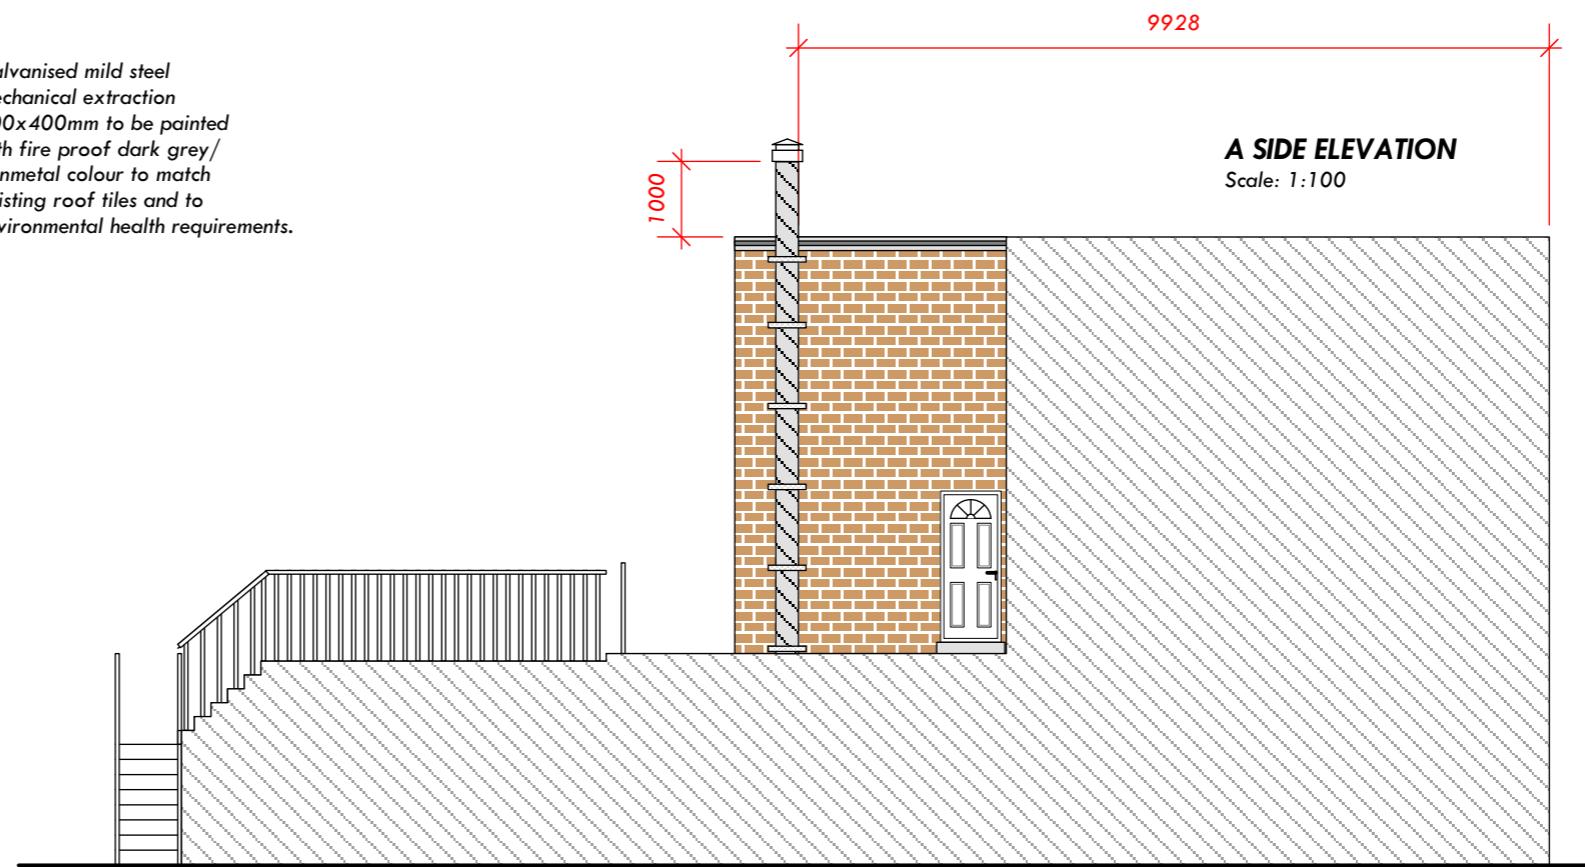**Proposed Elevations**

Drawing No.: 04 of 07

Please note that before building works commences; it is the responsibility of builders or owner to serve party wall notices to all neighbours.


Dimensions
All dimensions to be checked on site. Contractor to check site thoroughly before work starts and report any discrepancies.

Dimensions stated are for guidance only. Contractor to verify all boundary positions and dimensions on site prior to commencing any work, making workshop drawings or buying any materials.

Note: simple dimension check of the site has been conducted in order to prepare this scale drawing. Proposed designs have been provided by the client and final designs on this drawing have been approved by the client.

No site supervision is implied or undertaken unless otherwise separately arranged. The drawing does not indicate the extent of any excavation works and the contractor is to determine this prior to submitting a quotation for the works or commencing any works.

The drawing does not indicate or imply the structural condition of the existing property. The drawings have been prepared for assistance in the preparation of details for planning and building regulations purposes only. No check dimensions have been taken.

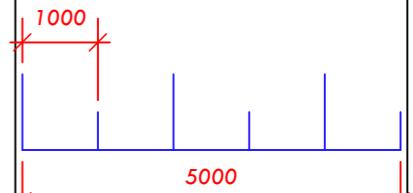

Stylish
Interiors & Architecture

020 8552 3999 07947444103
info@style-ish.org.uk

Project: 55 Coldharbour Ln UB3 3EE
Drawing Title: Proposed Elevations
Drawing Number: 04 of 07
Scale: 1:100 @A3
Date: 09/10/2022
Client: Mr. Mohammed Farooq



www.style-ish.org.uk

TYPICAL EXTRACTION SYSTEM DETAILS

**ENCASED FAN MOTOR AND
EXTRACTOR TO BE DESIGNED BY
SPECIALIST M&E. FULL DETAILS TO BE
PROVIDED ON APPOINTMENT OF
CONTRACTOR**

CARBON FILTER CHAMBER
WITH 1 NO. 450 x 450 x 450
AND 1 NO. 450 x 450 x 250
CARBON FILTERS (GRADE
207C CARBON) AND 1 NO.
450 x 450 x 250 BAG FILTERS

GALVANISED
EXTRACT DUCTWORK
AT HIGH LEVEL

20g STAINLESS STEEL
HOOD

GROUND FLOOR


CARBON FILTER
CHAMBER EXTRACT
FAN AND SILENCER
MOUNTED ON MILD
STEEL CANTILEVER
BRACKET (ANTI
VIBRATION AND
ANTI-VIBRATION
COUPLINGS)

VENT AIR MFQ 500 / 4 /1
EXTRACT FAN AT 1000
RPM WITH SPEED
CONTROLLER. DUTY:
1.93m³/s AT 200pa

DISCHARGE TERMINAL OF
THE EXTRACT SYSTEM TO
BE 1 METRE ABOVE
EAVES LEVEL OF THE MAIN
BUILDING

MILD STEEL
CANTILEVER
BRACKET (ANTI
VIBRATION AND
ANTI-VIBRATION
COUPLINGS)

SIDE ELEVATION

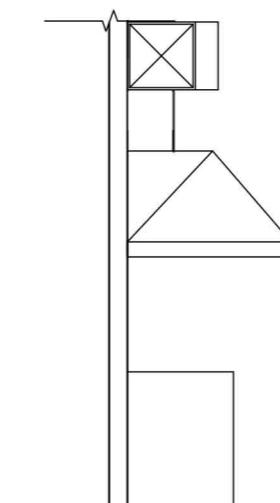

Please note that before building works
Commences; it is the responsibility of builders
or owner to serve party wall notices to all
neighbours.

Dimensions
All dimensions to be checked on site.
Contractor to check site thoroughly before
work starts and report any discrepancies.

Dimensions stated are for guidance only.
Contractor to verify all boundary positions
and dimensions on site prior to commencing
any work, making workshop drawings or
buying any materials.

Note: simple dimension check of the site has
been conducted in order to prepare this scale
drawing. Proposed designs have been
provided by the client and final designs on
this drawing have been approved by the client.

No site supervision is implied or undertaken
unless otherwise separately arranged. The
drawing does not indicate the extent of any
excavation works and the contractor is to
determine this prior to submitting a quotation
for the works or commencing any works.

The drawing does not indicate or imply the
structural condition of the existing property.
The drawings have been prepared for
assistance in the preparation of details for
planning and building regulations purposes
only. No check dimensions have been taken.

Stylish
Interiors & Architecture

020 8552 3999 07947444103
info@style-ish.org.uk

Project: 55 Coldharbour Ln UB3 3EE
Drawing Title: Fan Details
Drawing Number: 05 of 07
Scale: Null
Date: 09/10/2022
Client: Mr. Mohammed Faroog



www.style-ish.org.uk

Sound Diagram

Drawing No.: 06 of 07

Please note that before building works commences; it is the responsibility of builders or owner to serve party wall notices to all neighbours.


Dimensions
All dimensions to be checked on site.
Contractor to check site thoroughly before work starts and report any discrepancies.

Dimensions stated are for guidance only.
Contractor to verify all boundary positions and dimensions on site prior to commencing any work, making workshop drawings or buying any materials.

Note: simple dimension check of the site has been conducted in order to prepare this scale drawing. Proposed designs have been provided by the client and final designs on this drawing have been approved by the client.

No site supervision is implied or undertaken unless otherwise separately arranged. The drawing does not indicate the extent of any excavation works and the contractor is to determine this prior to submitting a quotation for the works or commencing any works.

The drawing does not indicate or imply the structural condition of the existing property. The drawings have been prepared for assistance in the preparation of details for planning and building regulations purposes only. No check dimensions have been taken.

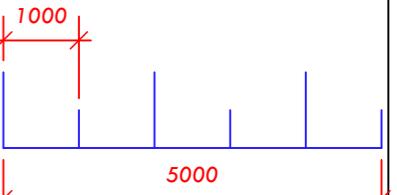

Stylish
Interiors & Architecture

020 8552 3999 07947444103
info@style-ish.org.uk

Project: 55 Coldharbour Ln UB3 3EE
Drawing Title: Existing Plans
Drawing Number: 06 of 07
Scale: 1:100 @A3
Date: 09/10/2022
Client: Mr. Mohammed Farooq





www.style-ish.org.uk

SITE LOCATION PLAN

Scale: 1:1250




1:1250 Scale Bar

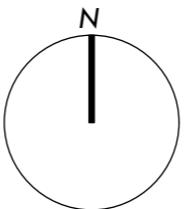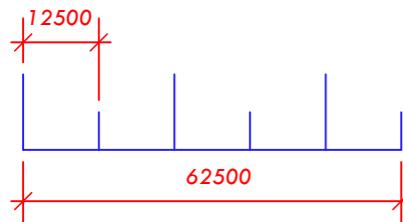


BLOCK PLAN

Scale: 1:500

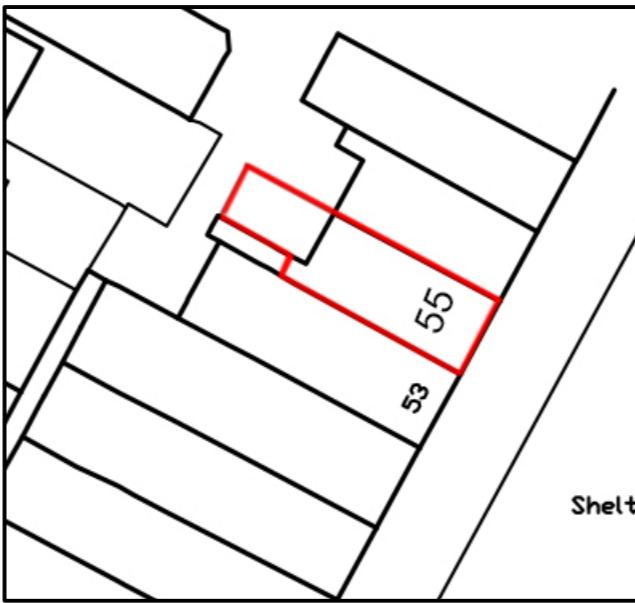

1:500 Scale Bar

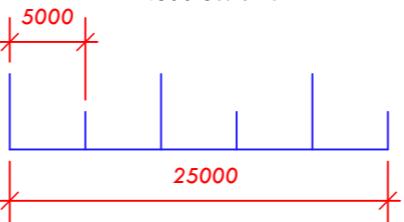

Location & Block

Drawing No.: 07 of 07

Please note that before building works commences; it is the responsibility of builders or owner to serve party wall notices to all neighbours.

Dimensions
All dimensions to be checked on site.
Contractor to check site thoroughly before work starts and report any discrepancies.

Dimensions stated are for guidance only.
Contractor to verify all boundary positions
and dimensions on site prior to commencing
any work, making workshop drawings or
buying any materials.

Note: simple dimension check of the site has been conducted in order to prepare this scale drawing. Proposed designs have been provided by the client and final designs on this drawing have been approved by the client.

No site supervision is implied or undertaken unless otherwise separately arranged. The drawing does not indicate the extent of any excavation works and the contractor is to determine this prior to submitting a quotation for the works or commencing any works.

The drawing does not indicate or imply the structural condition of the existing property. The drawings have been prepared for assistance in the preparation of details for planning and building regulations purposes only. No check dimensions have been taken.

1. *What is the relationship between the two concepts of the self?*

Stylish *Interiors & Architecture*

020 8552 3999 07947444103
info@style-ish.org.uk

Project: 55 Coldharbour Ln UB3 3EE
Drawing Title: Location & Block
Drawing Number: 07 of 07
Scale: 1:1250 & 1:500 @A3
Date: 09/10/2022
Client: Mr. Mohammed Faroog



www.style-ish.org.uk