



Proposed Extension

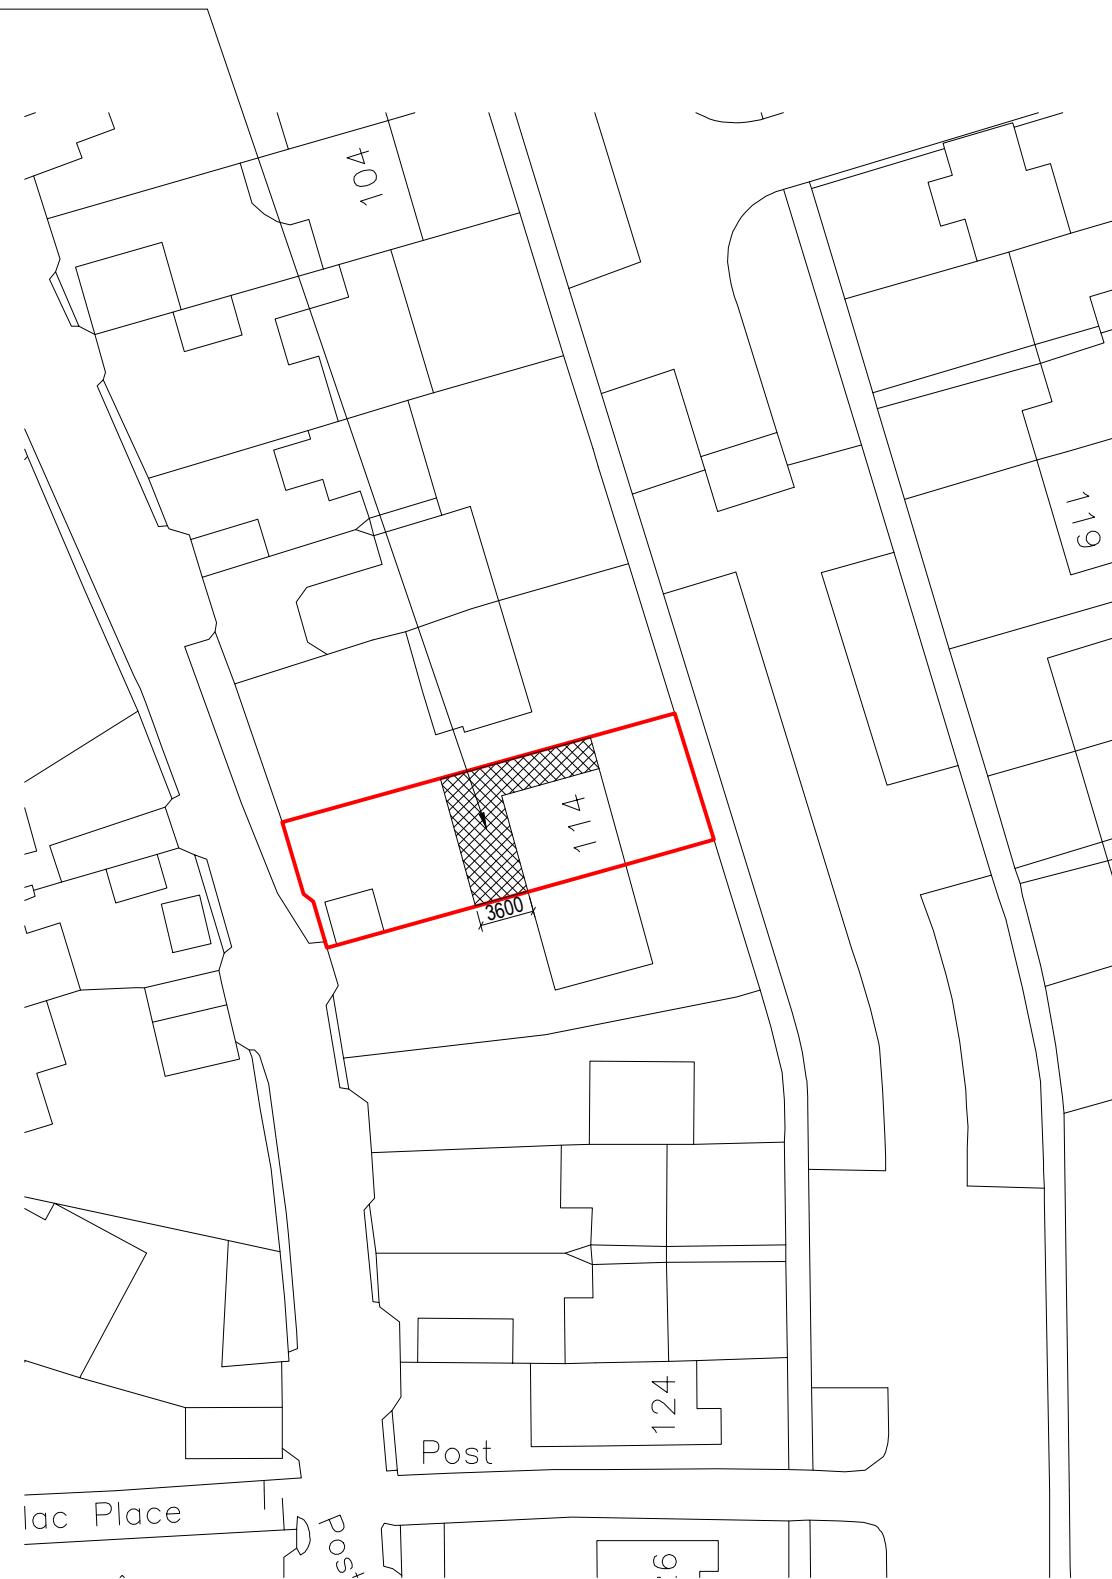


Block Plan

A horizontal scale bar for a 1:500 scale map. It features major tick marks at 0, 5, 10, 15, 20, and 25, with minor tick marks in between. The text "metres 1:500 scale" is printed below the scale bar.

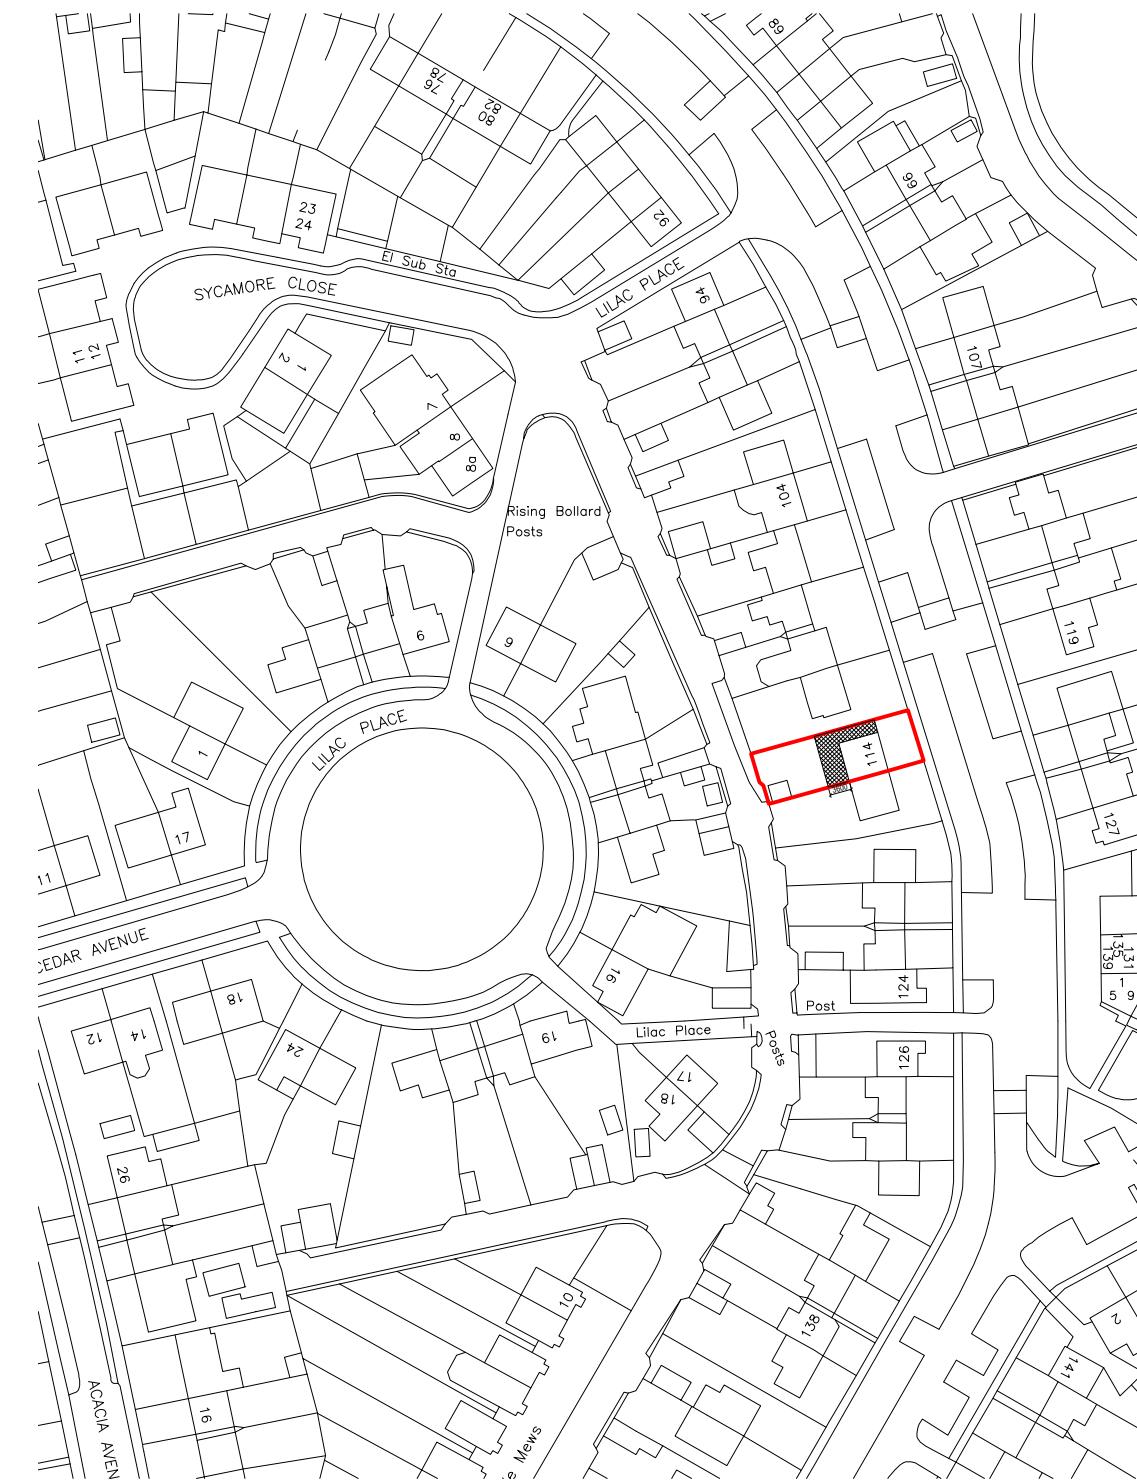

Site Location

A scale bar with markings at 0, 10, 20, 30, 40, and 50. Below the scale, the text 'metres 1:1250 scale' is written.

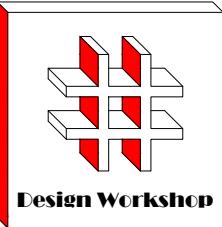

dimensions to be verified on site
DO NOT SCALE FROM THIS DRAWING.
Any areas indicated on this drawing are for guidance
only. No responsibility is taken for their accuracy.

This drawing is the property of **Design Workshop Consultant Ltd**. Copyright is reserved by them and the drawing is issued on the condition that it is not copied, reproduced, retained or disclosed to any unauthorized person, either wholly or in part without the consent in writing of **Design Workshop Consultant Ltd**.

Site Address:

114, Whitethorn Avenue,
West Drayton,
UB7 8LB

Title:

Block and Location Plans

Scale: 1:500, 1:1250

paper Size

Dev	Date	Comments
-----	------	----------


1100 J. Neurosci., November 1, 2006 • 26(44):1092–1100

Drawn By: JM

Job Ref: 22102


Date: Oct 2023

Review No. 81

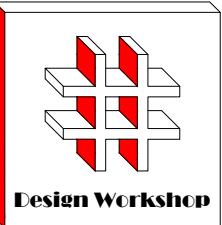

Existing Ground Floor Plan

0 1 2 3 4 5
metres 1:100 scale

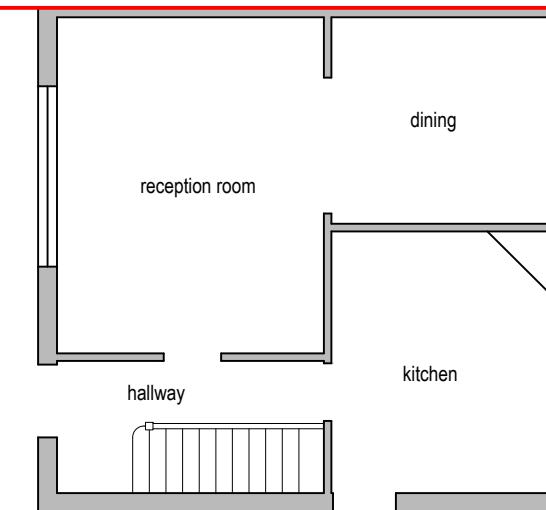

Dimensions to be verified on site
DO NOT SCALE FROM THIS DRAWING.
Any areas indicated on this drawing are for guidance only. No responsibility is taken for their accuracy.

This drawing is the property of **Design Workshop Consultant Ltd** Copyright is reserved by them and the drawing is issued on the condition that it is not copied, reproduced, retained or disclosed to any unauthorized person, either wholly or in part without the consent in writing of **Design Workshop Consultant Ltd**

Site Address:

114, Whitethorn Avenue,
West Drayton,
UB7 8LB

Title:

Existing & Proposed Ground Floor Plans


Scale: 1:50, 1:100

Paper Size: A3

Rev Date Comments

Proposed Ground Floor Plan

0 0.5 1.0 1.5 2.0 2.5
metres 1:50 scale

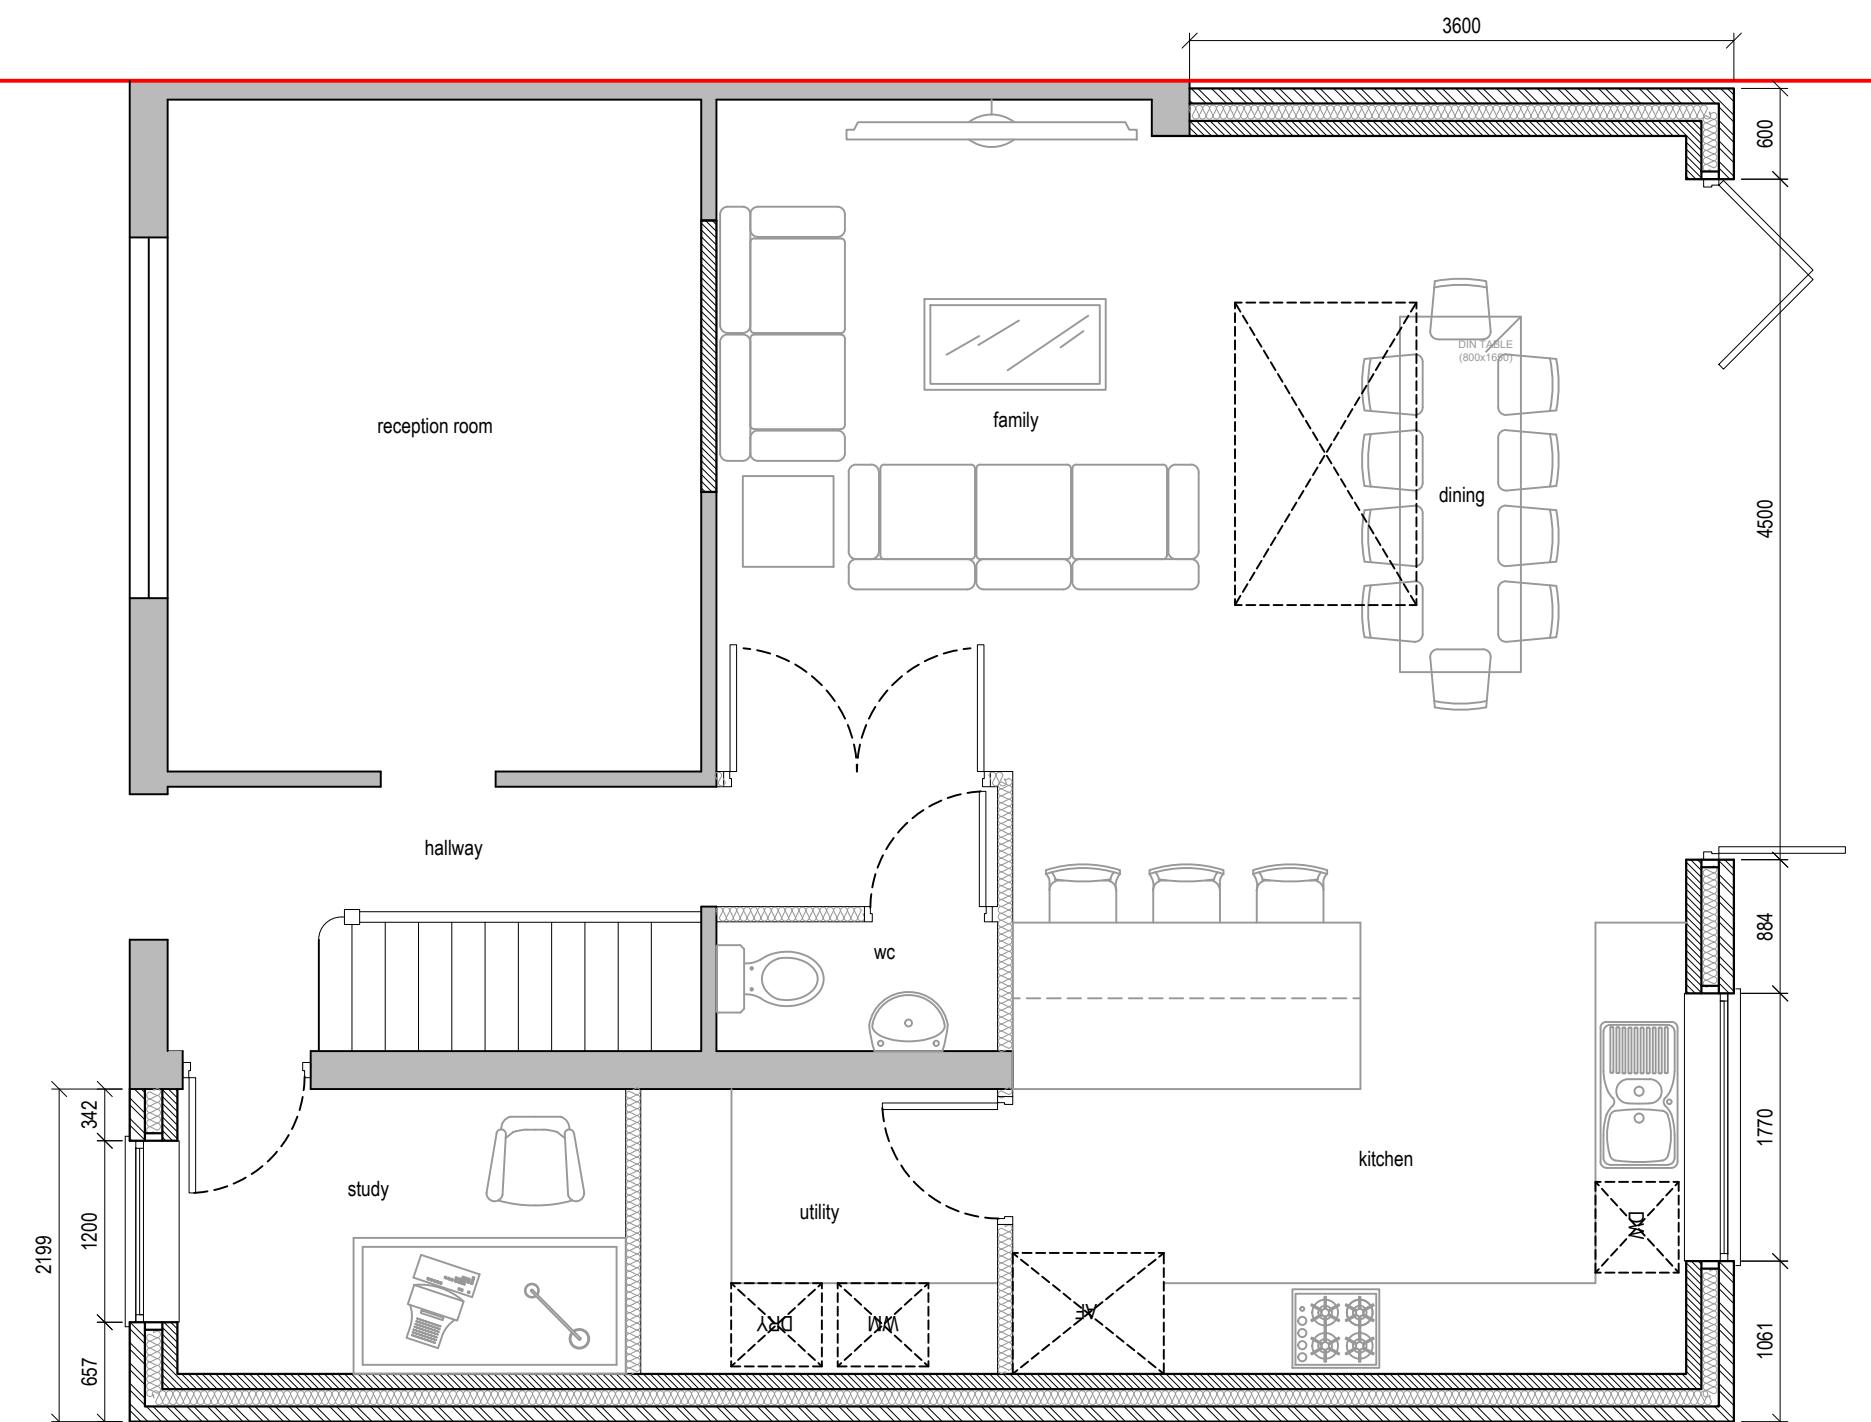


Drawn By: JM

Job Ref: 22102


Date: Oct 2022

Drawing No. PL - 02

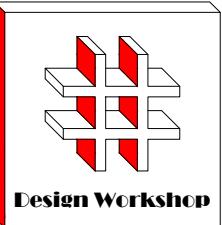

Existing First Floor Plan

0 1 2 3 4 5
metres 1:100 scale

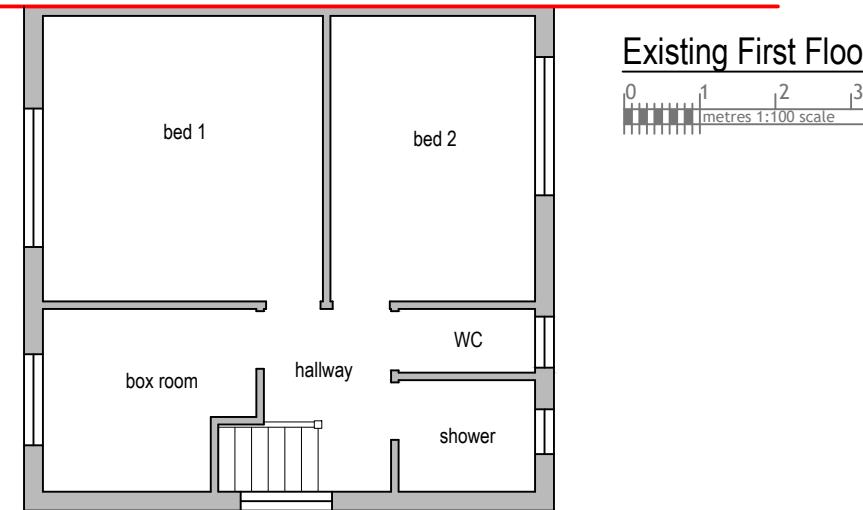

Dimensions to be verified on site
DO NOT SCALE FROM THIS DRAWING.
Any areas indicated on this drawing are for guidance only. No responsibility is taken for their accuracy.

This drawing is the property of **Design Workshop Consultant Ltd**. Copyright is reserved by them and the drawing is issued on the condition that it is not copied, reproduced, retained or disclosed to any unauthorized person, either wholly or in part without the consent in writing of **Design Workshop Consultant Ltd**.

Site Address:

114, Whitethorn Avenue,
West Drayton,
UB7 8LB


Title:

Existing & Proposed First Floor Plans

Scale: 1:50, 1:100

Paper Size: A3


Rev	Date	Comments
A	08/12	First Floor extension reduce.

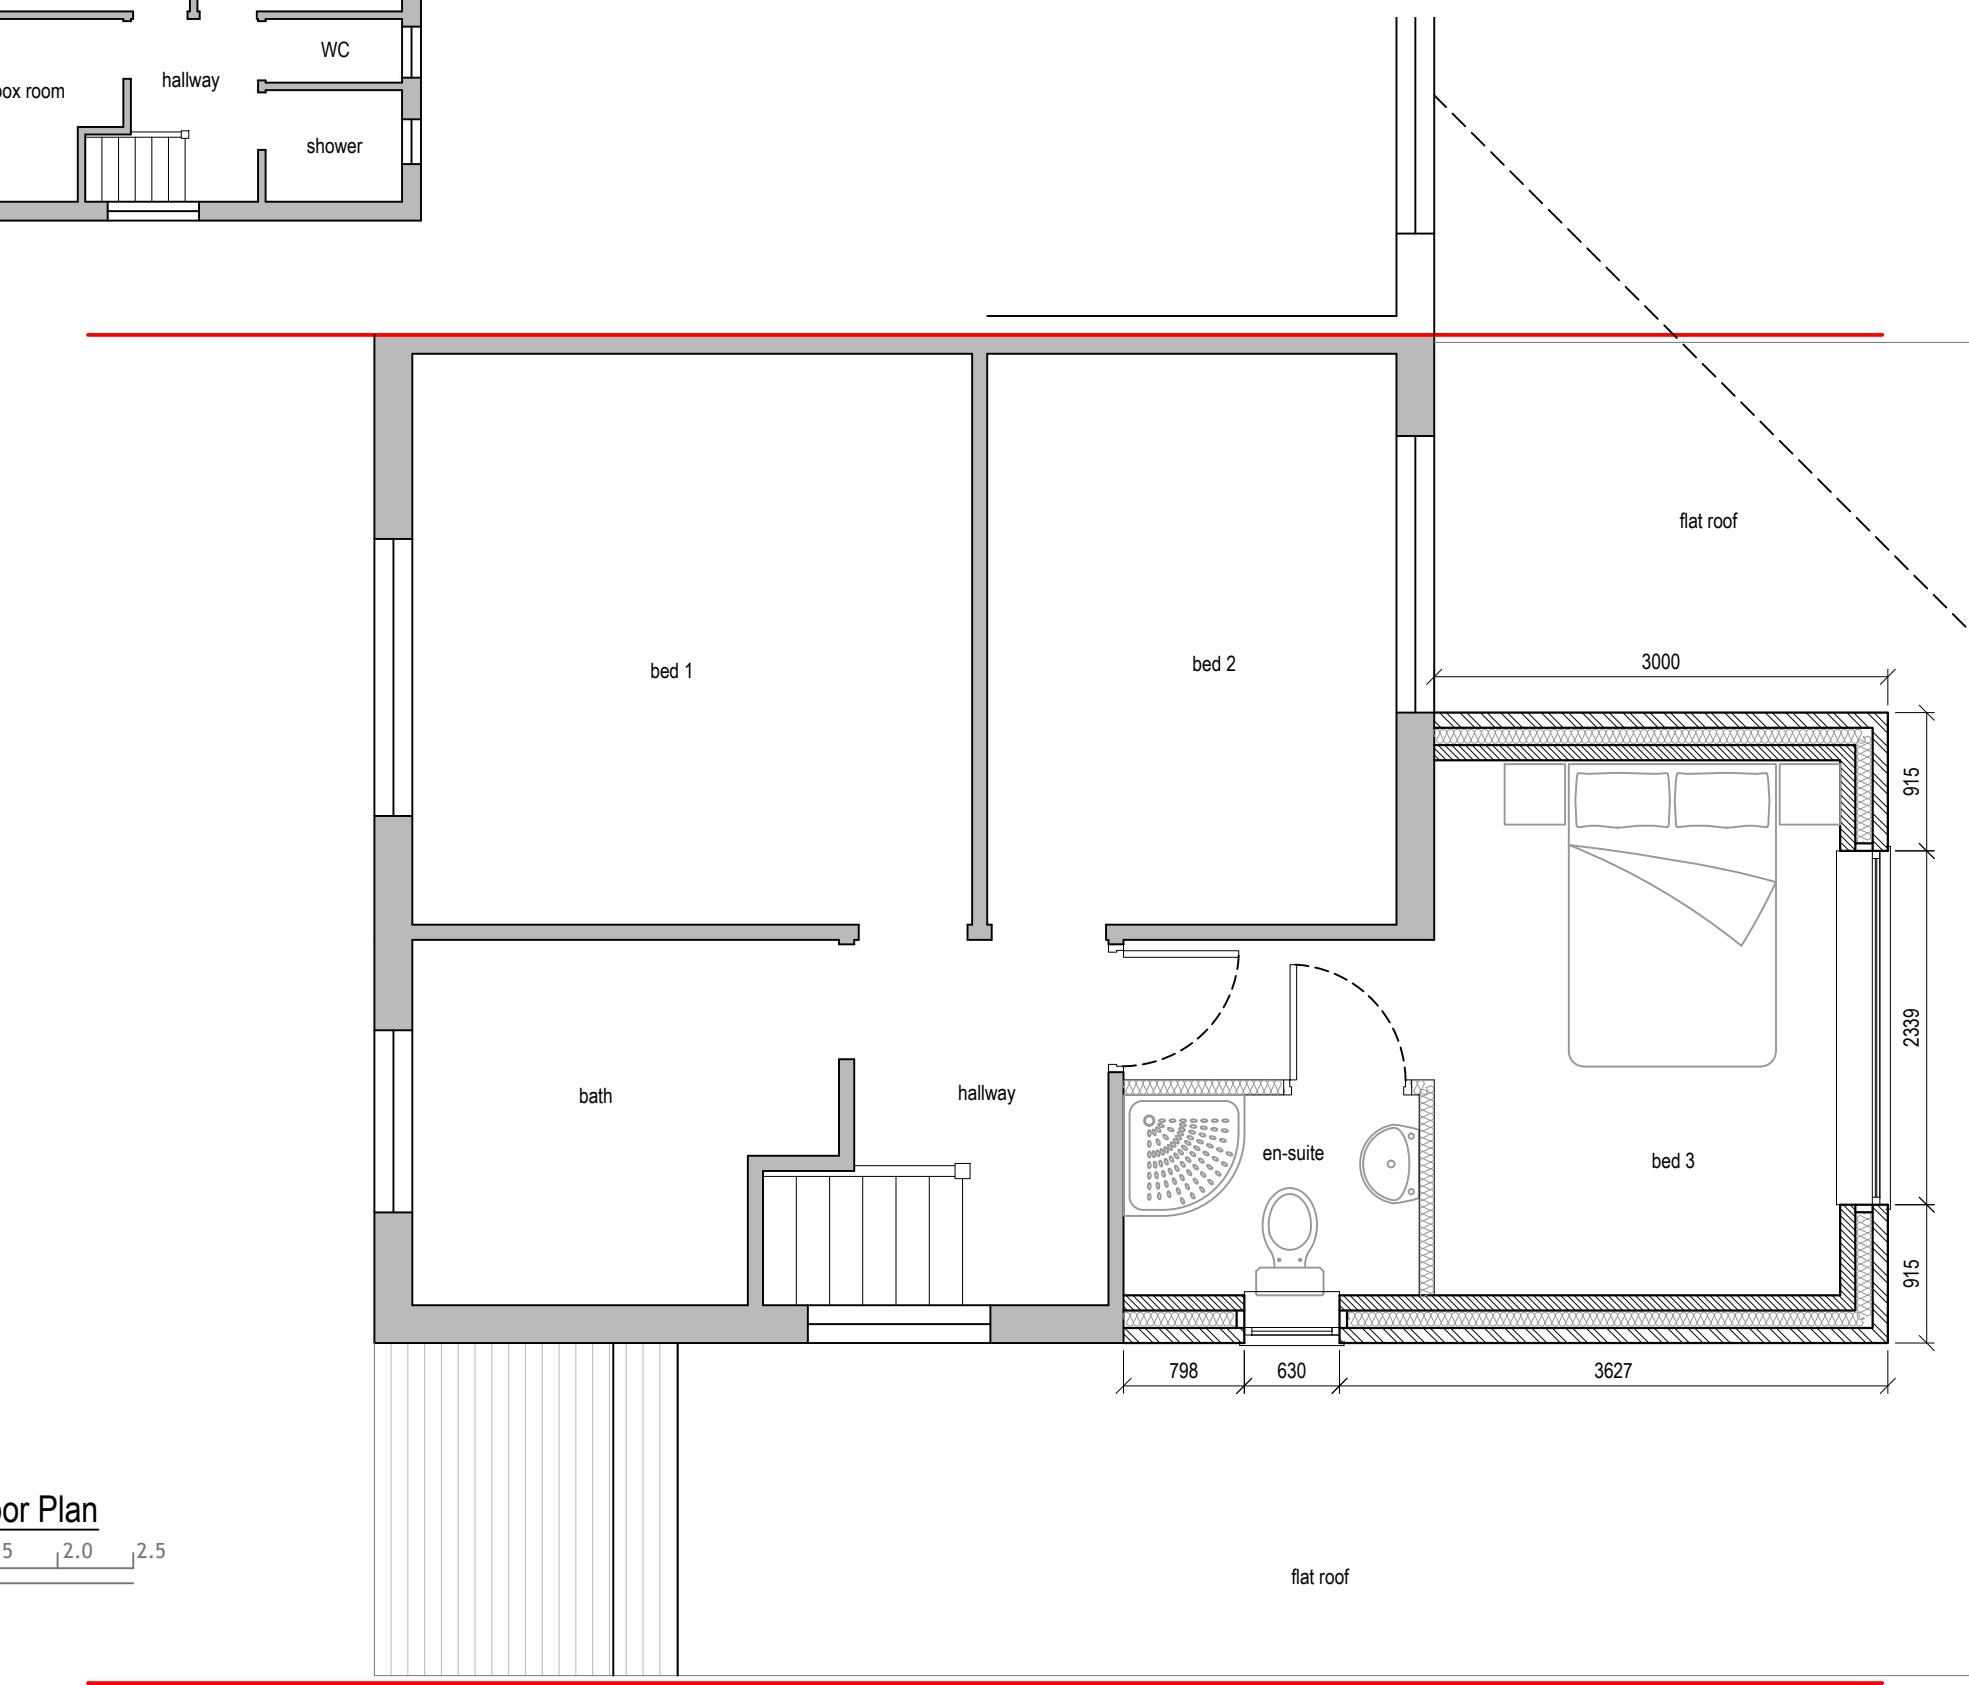

Proposed First Floor Plan

0 0.5 1.0 1.5 2.0 2.5
metres 1:50 scale

Drawn By: JM
Job Ref: 22102
Date: Oct 2022
Drawing No. PL - 03 Rev-A

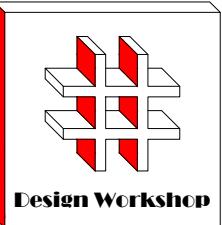

Design Workshop

Dimensions to be verified on site
DO NOT SCALE FROM THIS DRAWING.
Any areas indicated on this drawing are for guidance only. No responsibility is taken for their accuracy.

This drawing is the property of **Design Workshop Consultant Ltd**. Copyright is reserved by them and the drawing is issued on the condition that it is not copied, reproduced, retained or disclosed to any unauthorized person, either wholly or in part without the consent in writing of **Design Workshop Consultant Ltd**.

Site Address:

114, Whitethorn Avenue,
West Drayton,
UB7 8LB


Title:

Existing & Proposed Roof Plans

Scale: 1:50, 1:100


Paper Size: A3

Rev	Date	Comments
A	08/12	First Floor extension reduce.

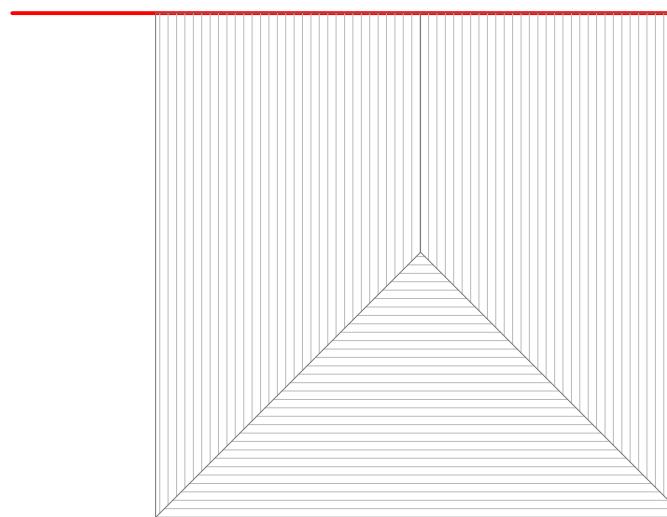

Existing Roof Plan

0 1 2 3 4 5
metres 1:100 scale

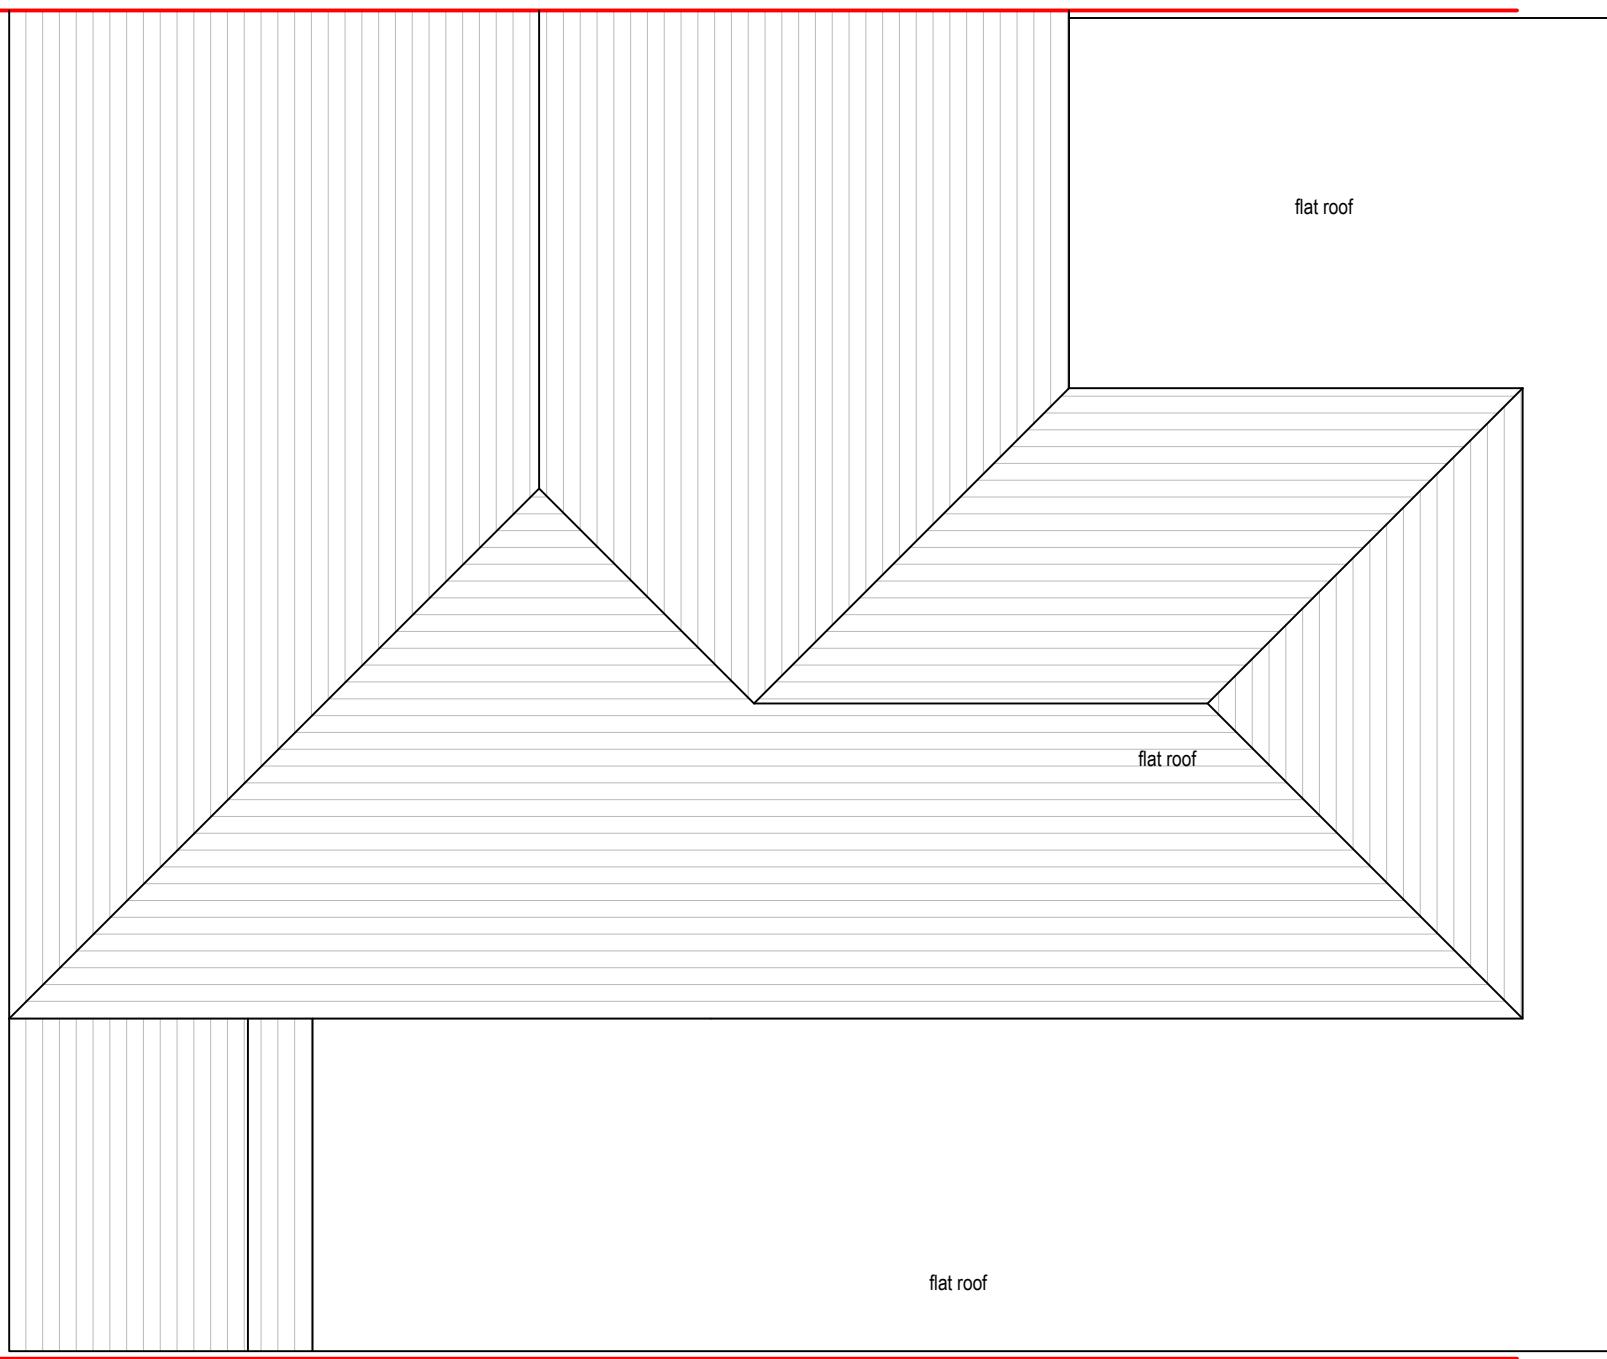

Proposed Roof Plan


0 0.5 1.0 1.5 2.0 2.5
metres 1:50 scale

Drawn By: JM

Job Ref: 22102

Date: Oct 2022

Drawing No. PL - 04 Rev-A

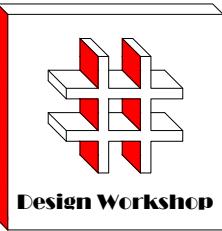

Design Workshop

Dimensions to be verified on site
DO NOT SCALE FROM THIS DRAWING.
Any areas indicated on this drawing are for guidance only. No responsibility is taken for their accuracy.

This drawing is the property of **Design Workshop Consultant Ltd**. Copyright is reserved by them and the drawing is issued on the condition that it is not copied, reproduced, retained or disclosed to any unauthorized person, either wholly or in part without the consent in writing of **Design Workshop Consultant Ltd**.

Site Address:

114, Whitethorn Avenue,
West Drayton,
UB7 8LB


Title:

Existing Elevations


Scale: 1:100

Paper Size: A3


Rev	Date	Comments

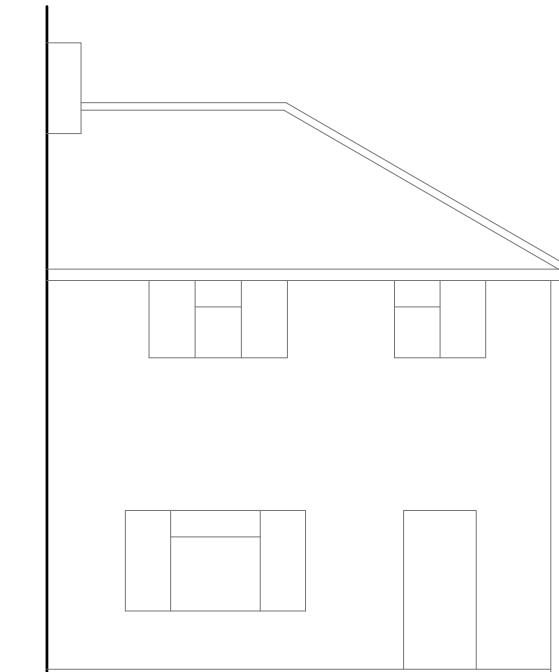


Front Elevation

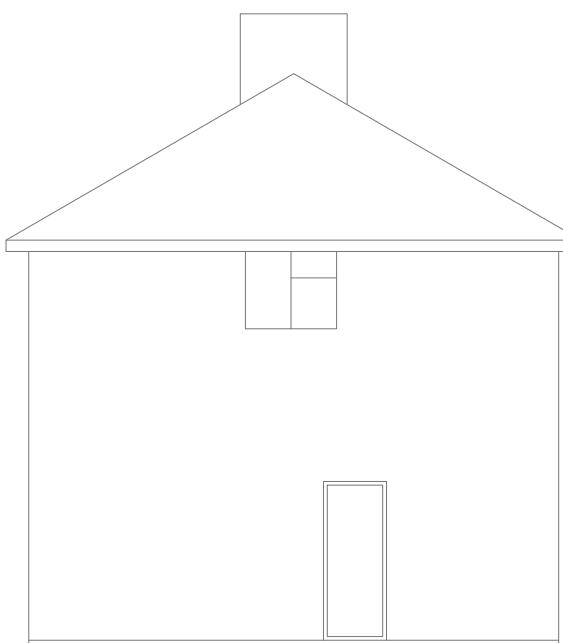

Side Elevation

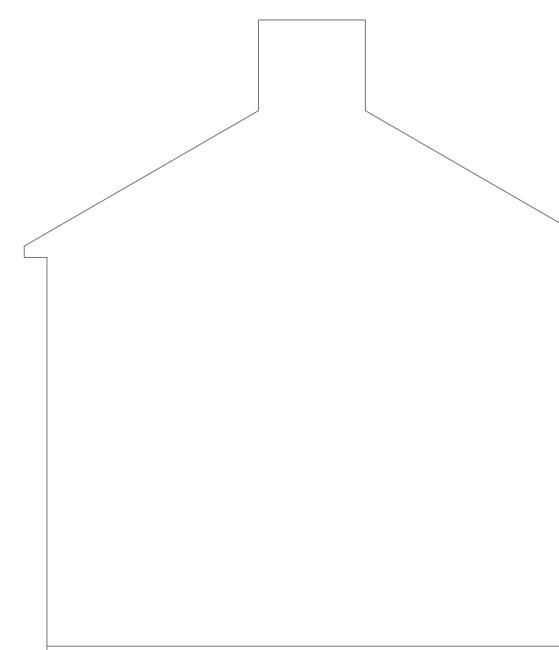

Side Elevation (neighbouring)

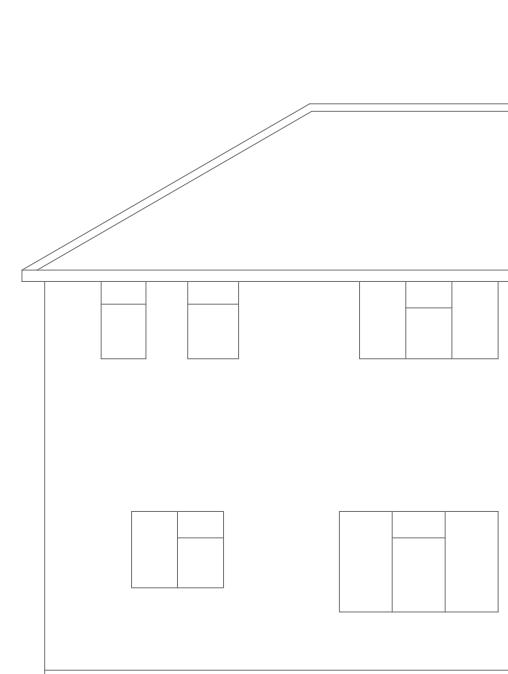


Rear Elevation

Drawn By: JM

Job Ref: 22102

Date: Oct 2022

Drawing No. PL - 05

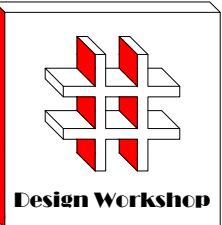

Design Workshop

Dimensions to be verified on site
DO NOT SCALE FROM THIS DRAWING.
Any areas indicated on this drawing are for guidance only.
No responsibility is taken for their accuracy.

This drawing is the property of **Design Workshop Consultant Ltd**. Copyright is reserved by them and the drawing is issued on the condition that it is not copied, reproduced, retained or disclosed to any unauthorized person, either wholly or in part without the consent in writing of **Design Workshop Consultant Ltd**.

Site Address:

114, Whitethorn Avenue,
West Drayton,
UB7 8LB


Title:

Proposed Elevations

Scale: 1:100

Paper Size: A3

Rev	Date	Comments
A	08/12	First Floor extension reduce.

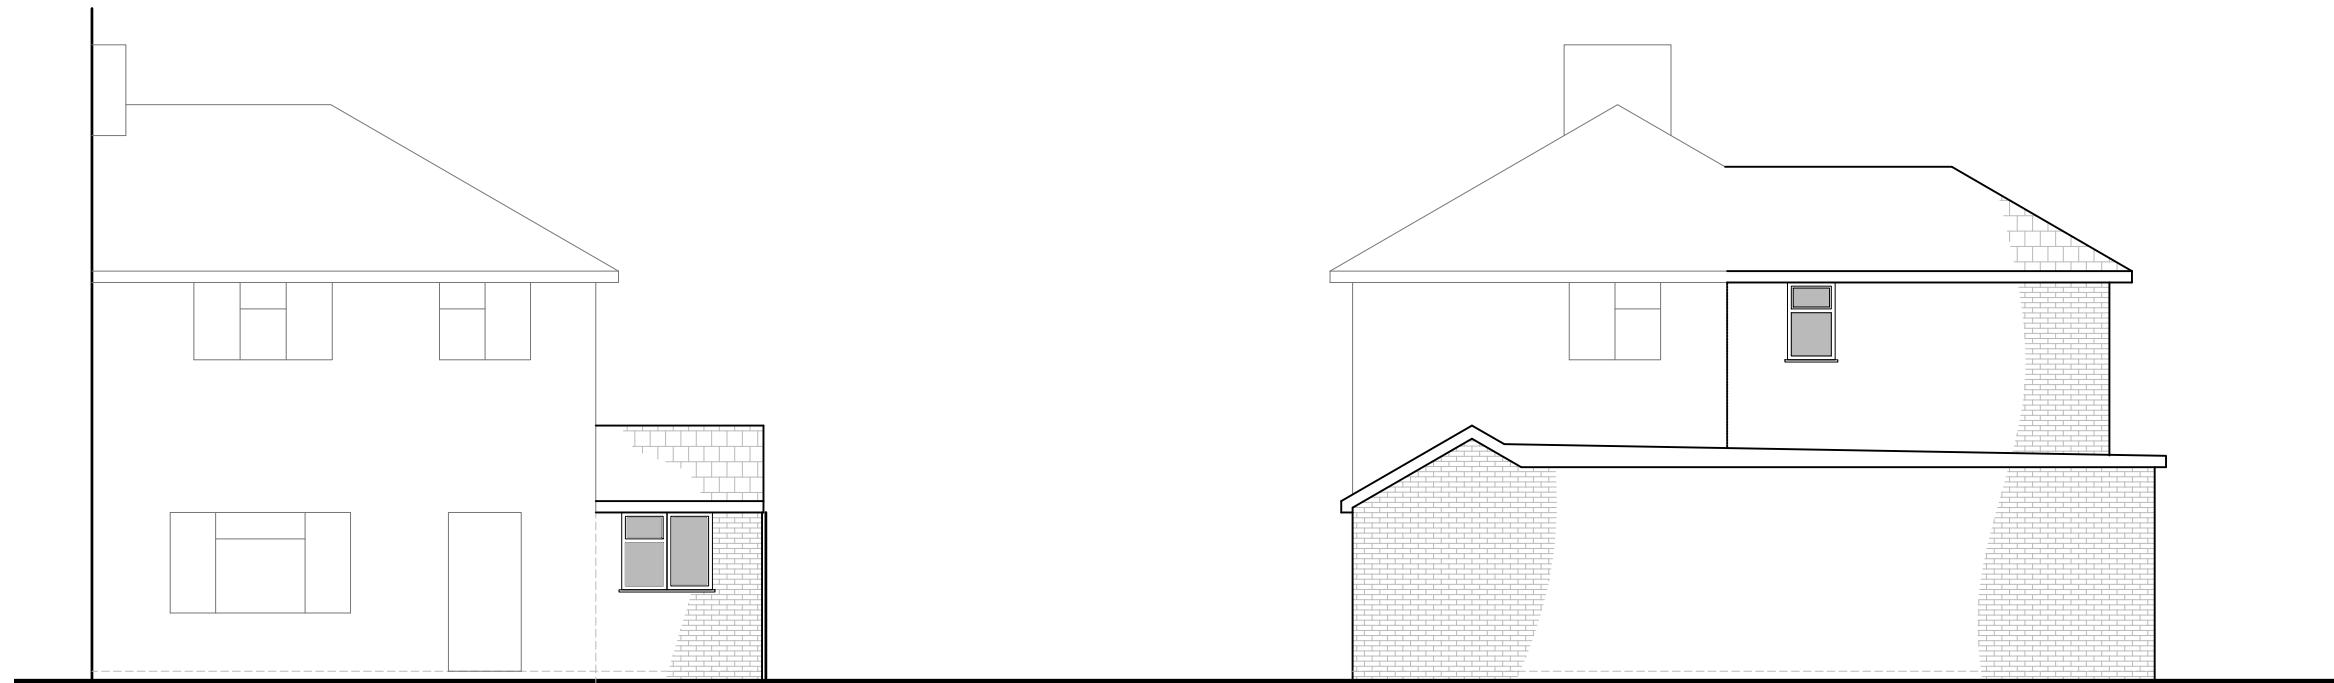


Front Elevation

0 1 2 3 4 5
metres 1:100 scale

Side Elevation

0 1 2 3 4 5
metres 1:100 scale

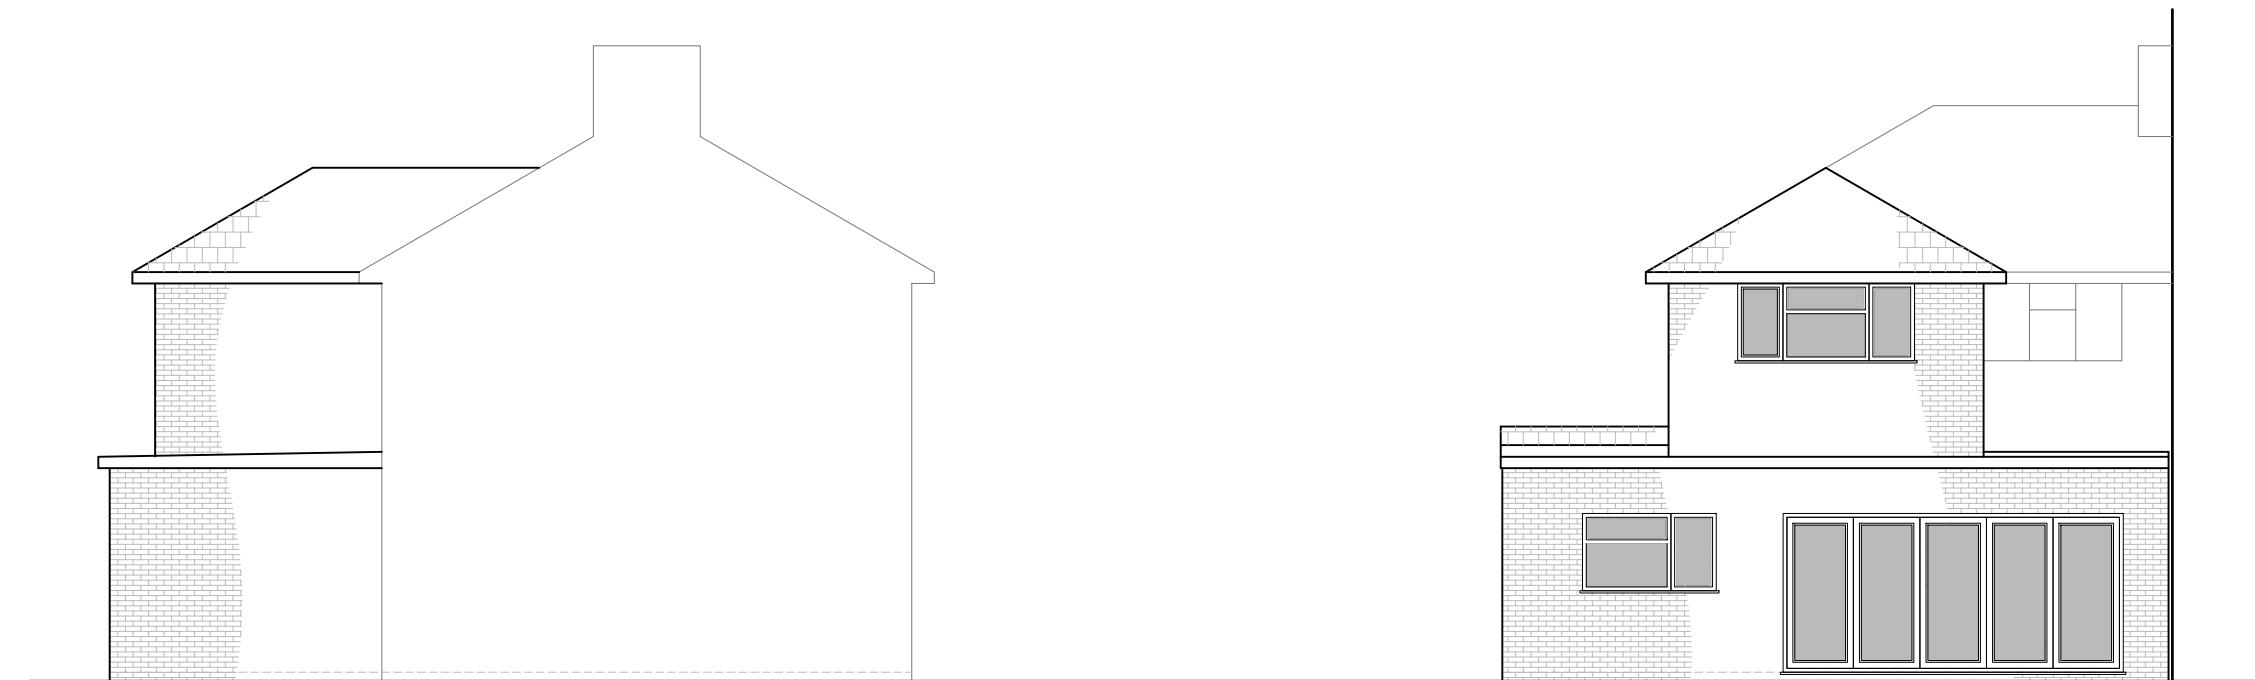

Side Elevation (neighbouring)

0 1 2 3 4 5
metres 1:100 scale

Rear Elevation

0 1 2 3 4 5
metres 1:100 scale

Drawn By: JM

Job Ref: 22102

Date: Oct 2022

Drawing No. PL - 06 Rev-A