
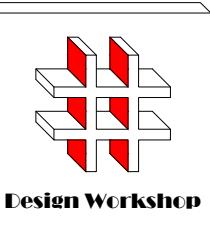
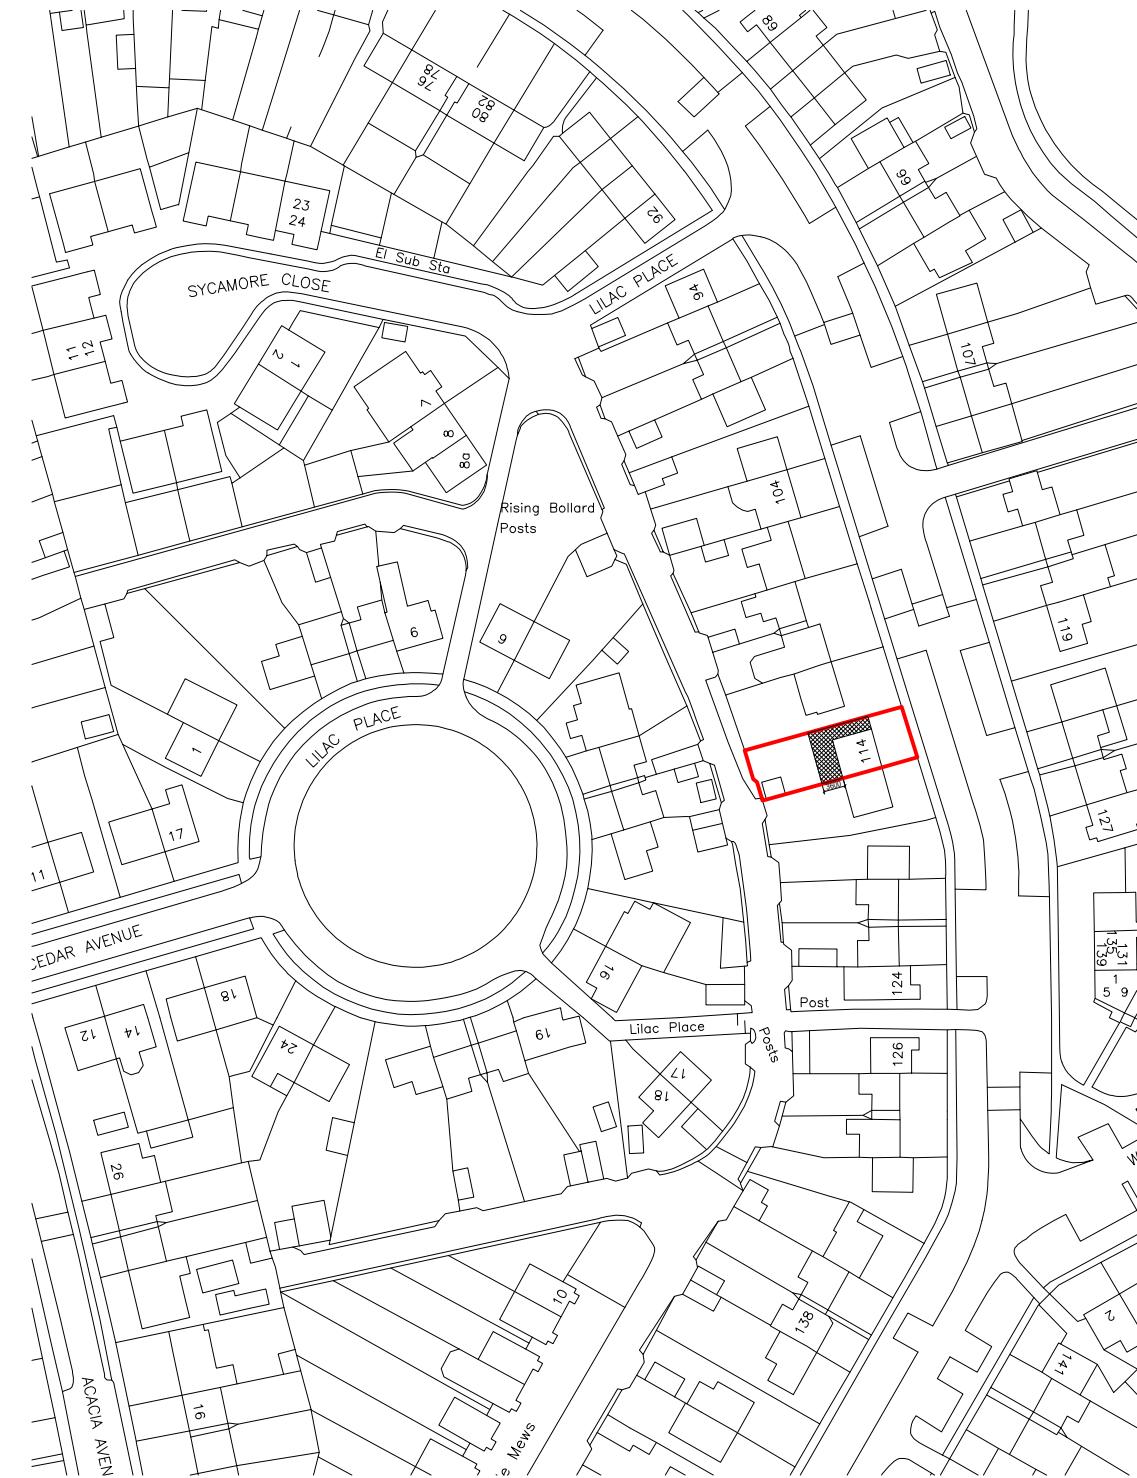


Proposed Extension

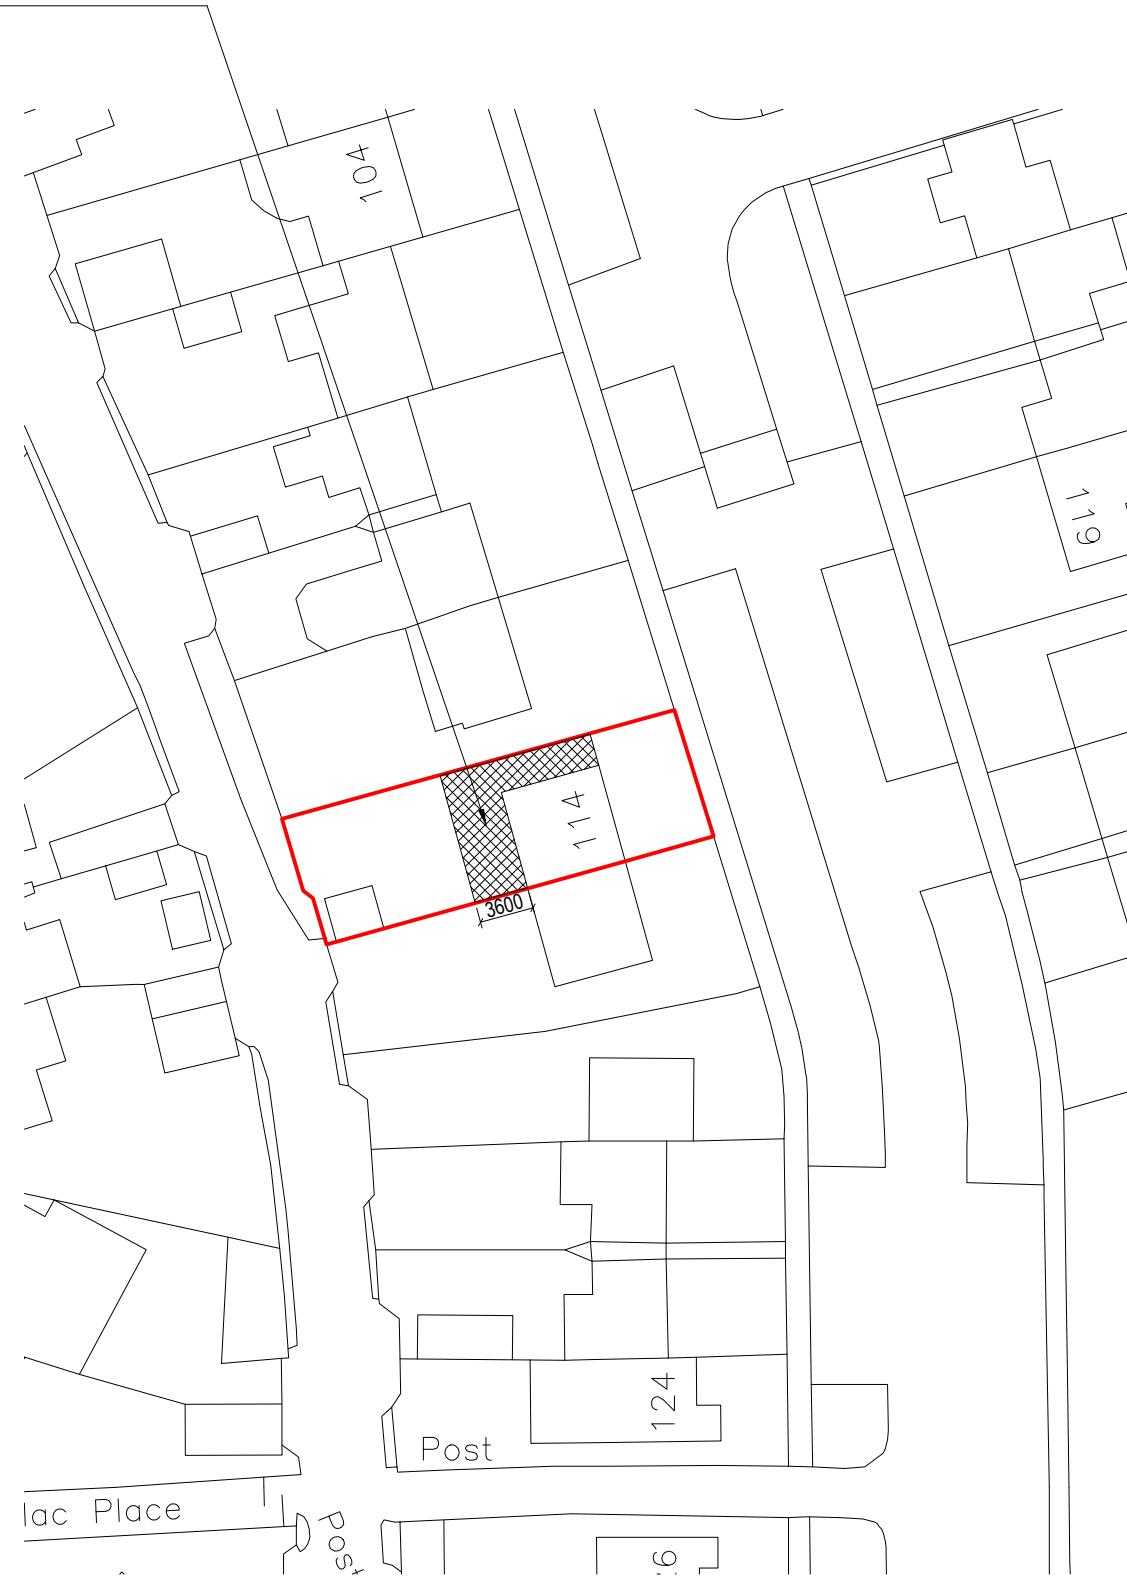

Dimensions to be verified on site
DO NOT SCALE FROM THIS DRAWING.
Any areas indicated on this drawing are for guidance only.
No responsibility is taken for their accuracy.


This drawing is the property of **Design Workshop Consultant Ltd**. Copyright reserved by them and the drawing is issued on the condition that it is not copied, reproduced, retained or disclosed to any unauthorized person, either wholly or in part without the consent in writing of **Design Workshop Consultant Ltd**.

Site Address:

114, Whitethorn Avenue,
West Drayton,
UB7 8LB

Title:

Block and Location
Plans

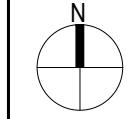

Scale: 1:500, 1:1250

Paper Size: A3


Rev Date Comments

Drawn By: JM


Job Ref: 22102

Date: Oct 2022

Drawing No. PL - 01

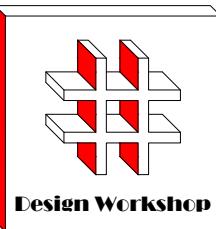

Existing Ground Floor Plan

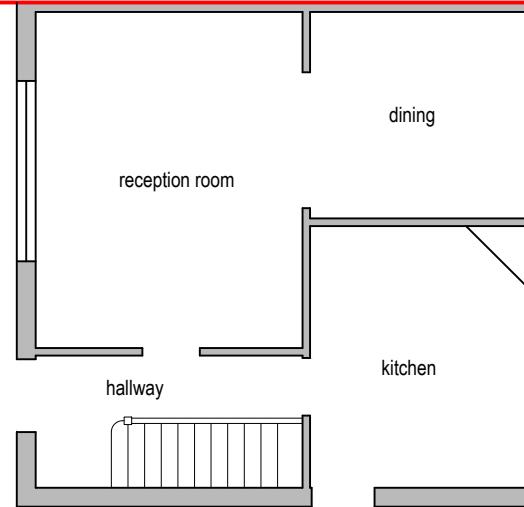

0 1 2 3 4 5
metres 1:100 scale

Dimensions to be verified on site.
DO NOT SCALE FROM THIS DRAWING.
Any areas indicated on this drawing are for guidance only. No responsibility is taken for their accuracy.

This drawing is the property of **Design Workshop Consultant Ltd**. Copyright reserved by them and the drawing is issued on the condition that it is not copied, reproduced, retained or disclosed to any unauthorized person, either wholly or in part without the consent in writing of **Design Workshop Consultant Ltd**.

Site Address:

114, Whitethorn Avenue,
West Drayton,
UB7 8LB


Title:

Existing & Proposed Ground Floor
Plans

Scale: 1:50, 1:100

Paper Size: A3

Rev Date Comments

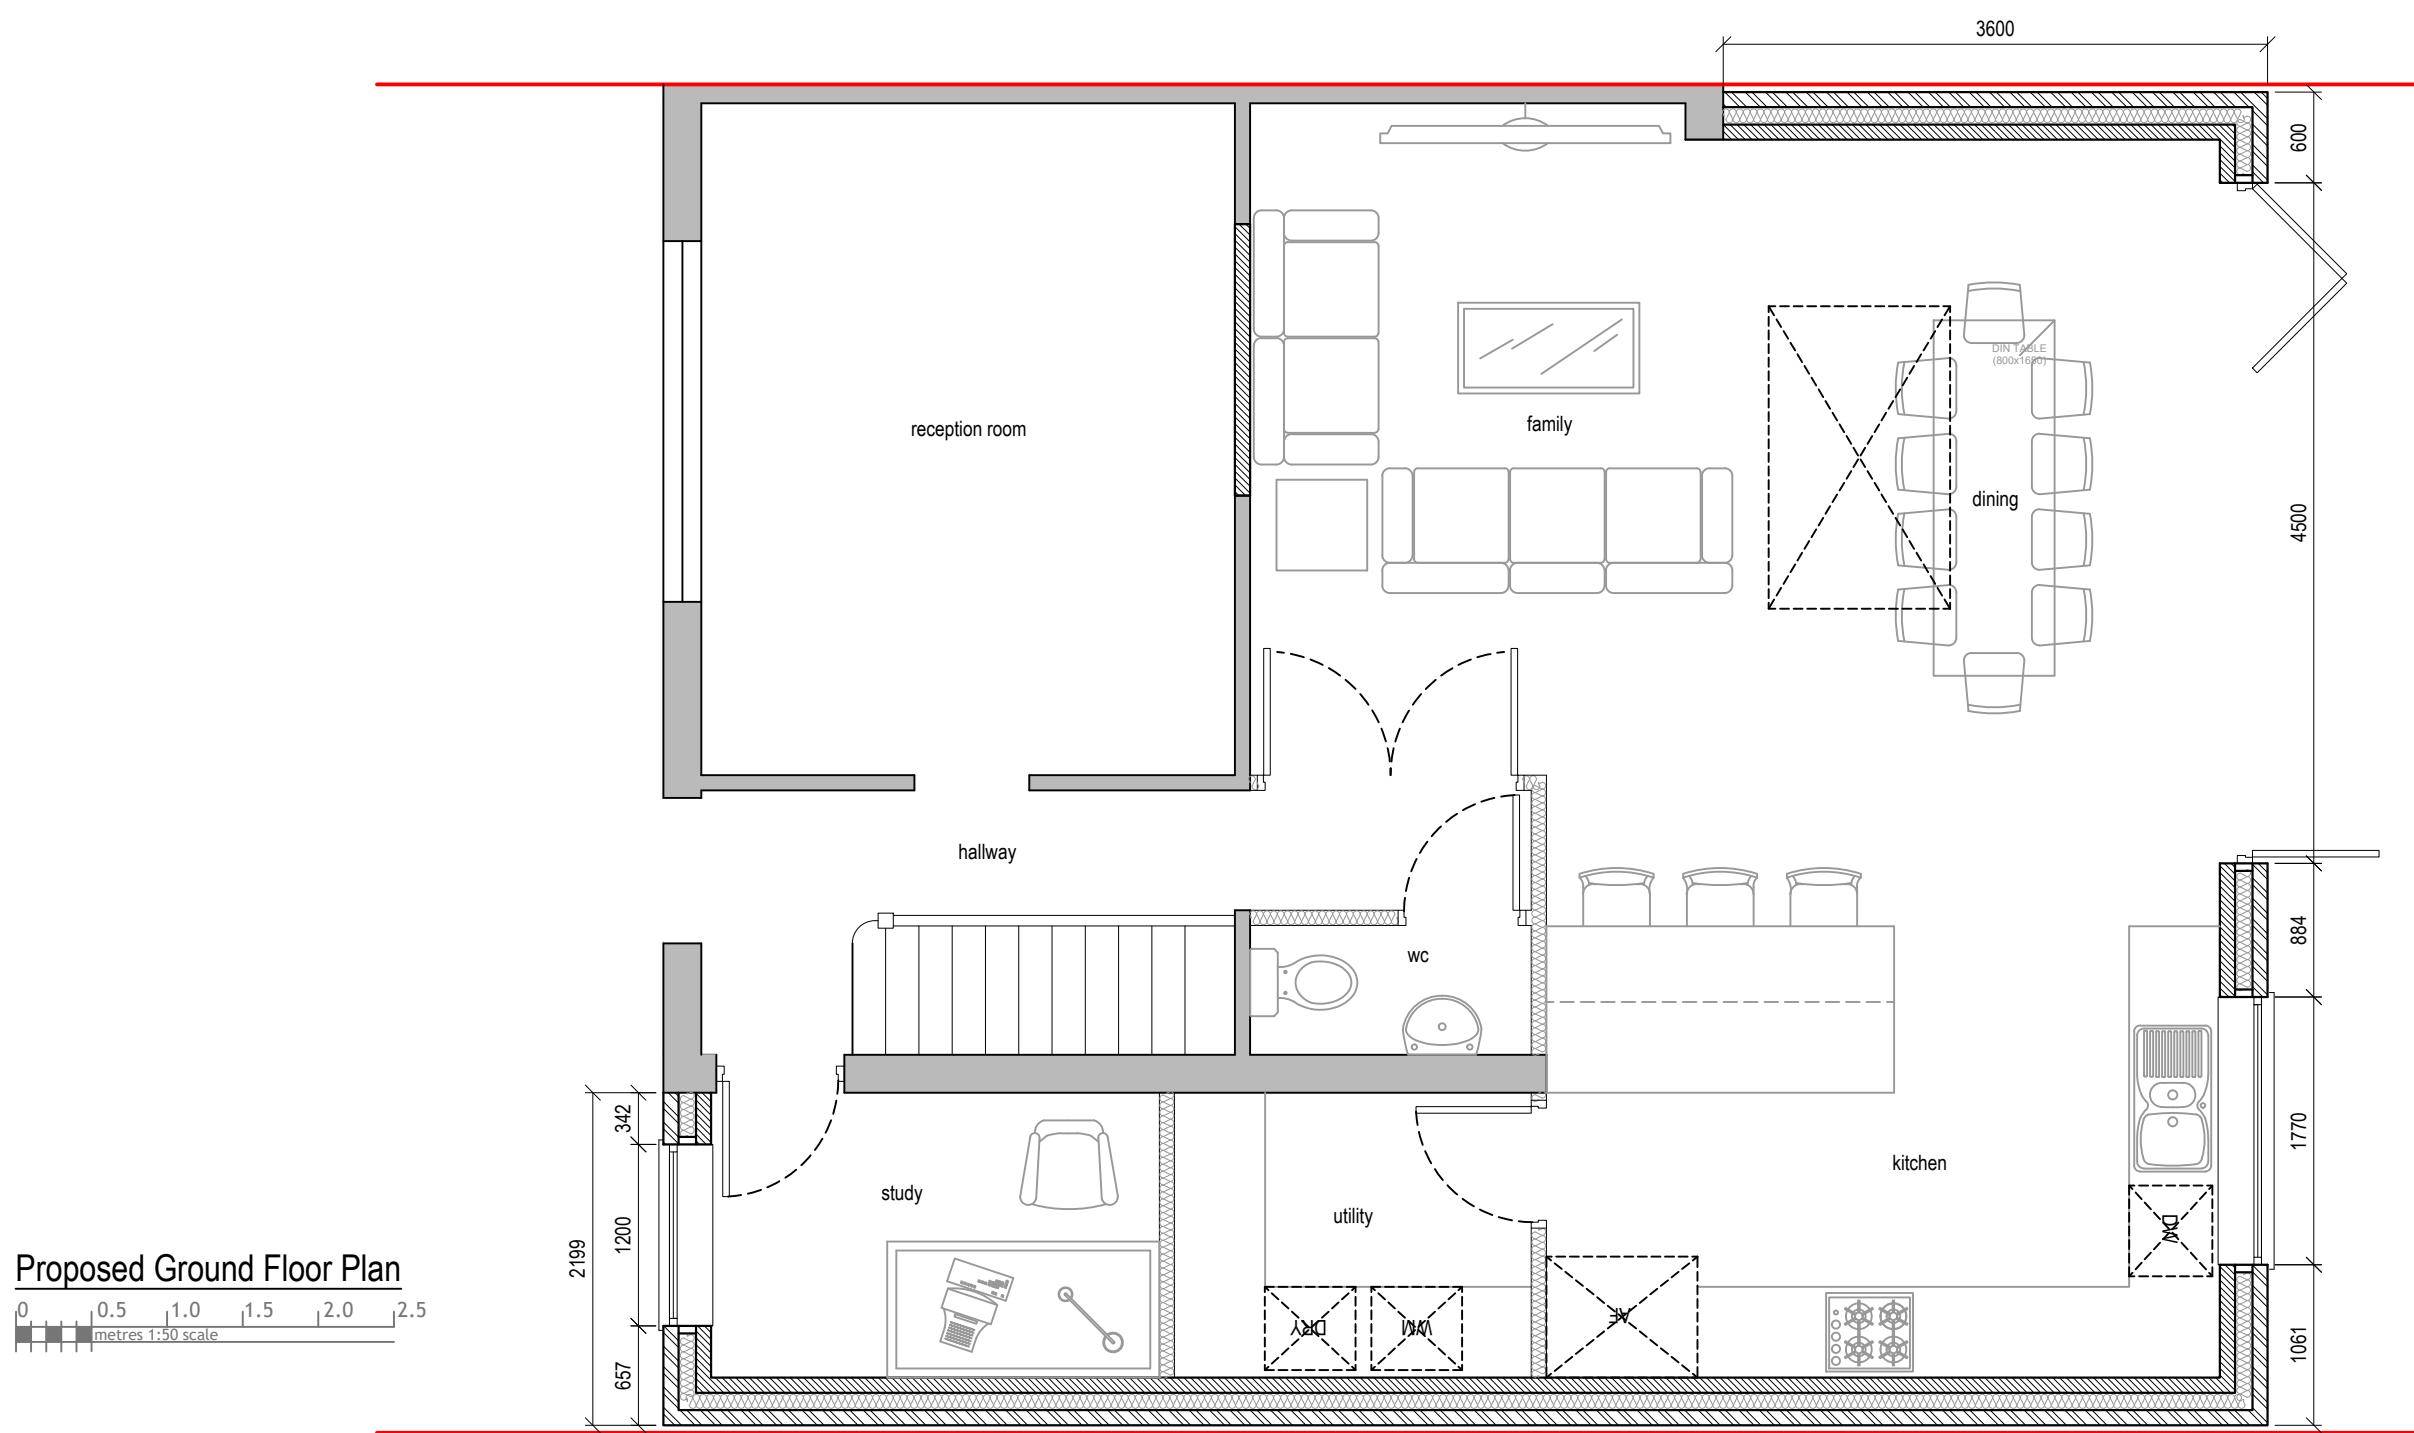


Drawn By: JM


Job Ref: 22102

Date: Oct 2022

Drawing No. PL - 02

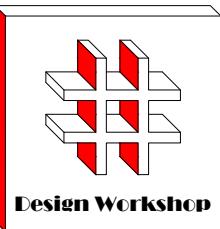

Existing First Floor Plan

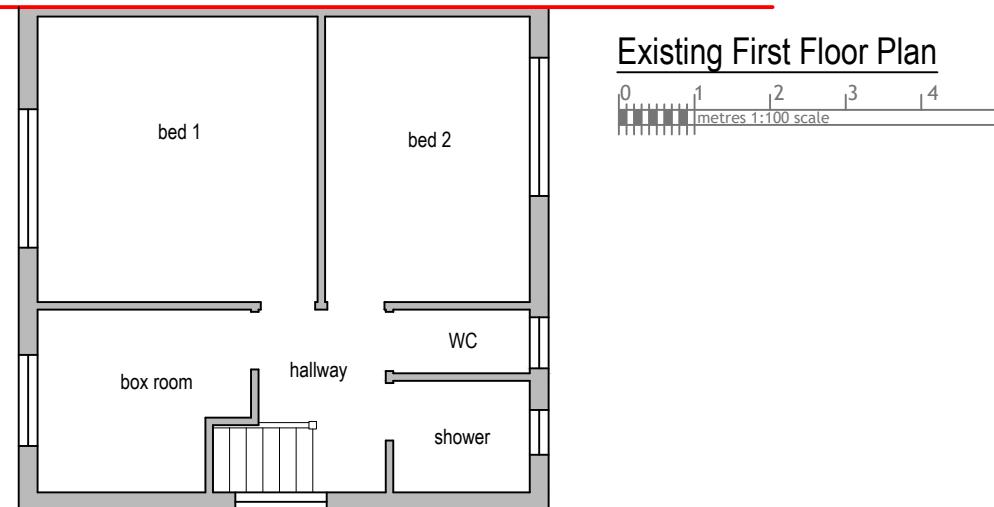

Dimensions to be verified on site
DO NOT SCALE FROM THIS DRAWING.
Any areas indicated on this drawing are for guidance only. No responsibility is taken for their accuracy.

This drawing is the property of **Design Workshop Consultant Ltd**. Copyright reserved by them and the drawing is issued on the condition that it is not copied, reproduced, retained or disclosed to any unauthorized person, either wholly or in part without the consent in writing of **Design Workshop Consultant Ltd**.

Site Address:

114, Whitethorn Avenue,
West Drayton,
UB7 8LB

Title:

Existing & Proposed First Floor Plans


Scale: 1:50, 1:100

Paper Size: A3

Rev Date Comments

Proposed First Floor Plan

metres 1:50 scale

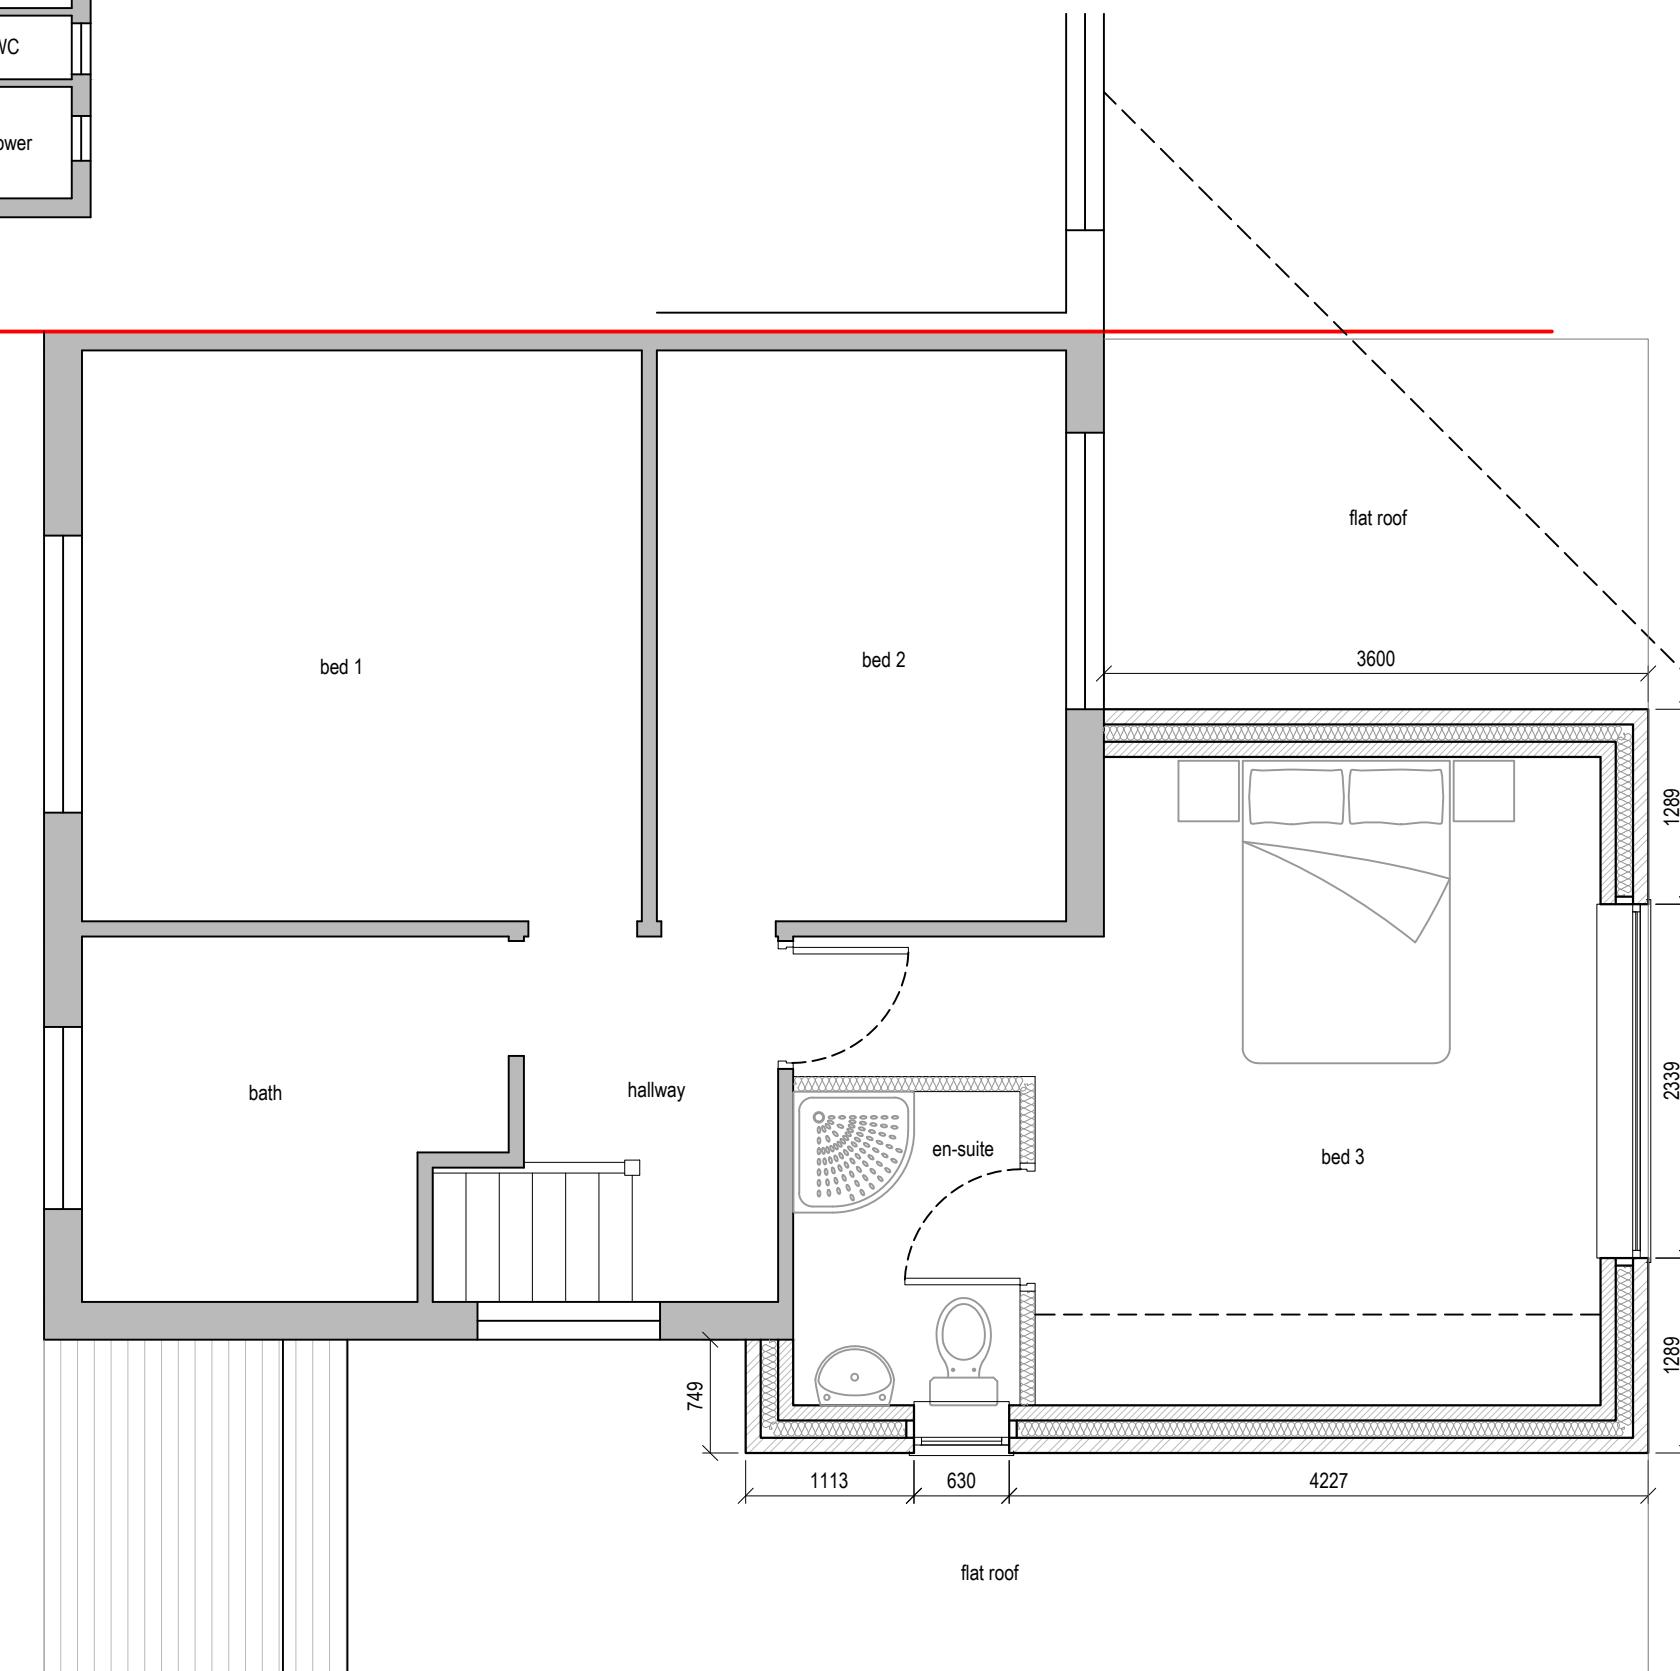


Drawn By: JM

Job Ref: 22102

Date: Oct 2022

Drawing No. PL - 03

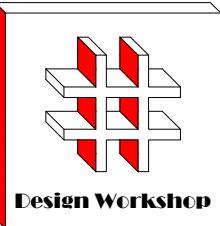

Design Workshop

Dimensions to be verified on site.
DO NOT SCALE FROM THIS DRAWING.
Any areas indicated on this drawing are for guidance only.
No responsibility is taken for their accuracy.

This drawing is the property of **Design Workshop Consultant Ltd**. Copyright reserved by them and the drawing is issued on the condition that it is not copied, reproduced, retained or disclosed to any unauthorized person, either wholly or in part without the consent in writing of **Design Workshop Consultant Ltd**.

Site Address:

114, Whitethorn Avenue,
West Drayton,
UB7 8LB

Title:

Existing & Proposed Roof Plans

Scale: 1:50, 1:100

Paper Size: A3


Rev Date Comments

Drawn By: JM

Job Ref: 22102


Date: Oct 2022

Drawing No. PL - 04

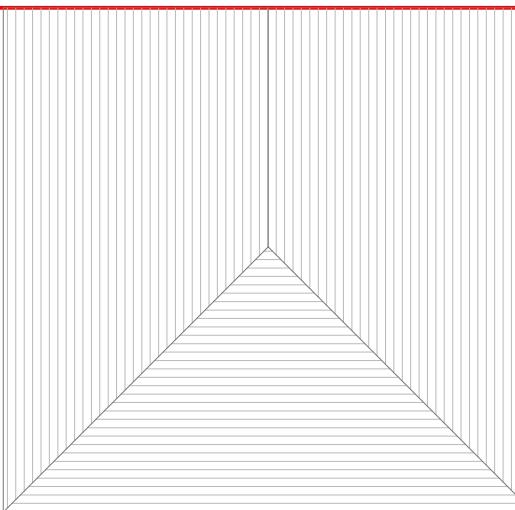


Existing Roof Plan

0 1 2 3 4 5
metres 1:100 scale

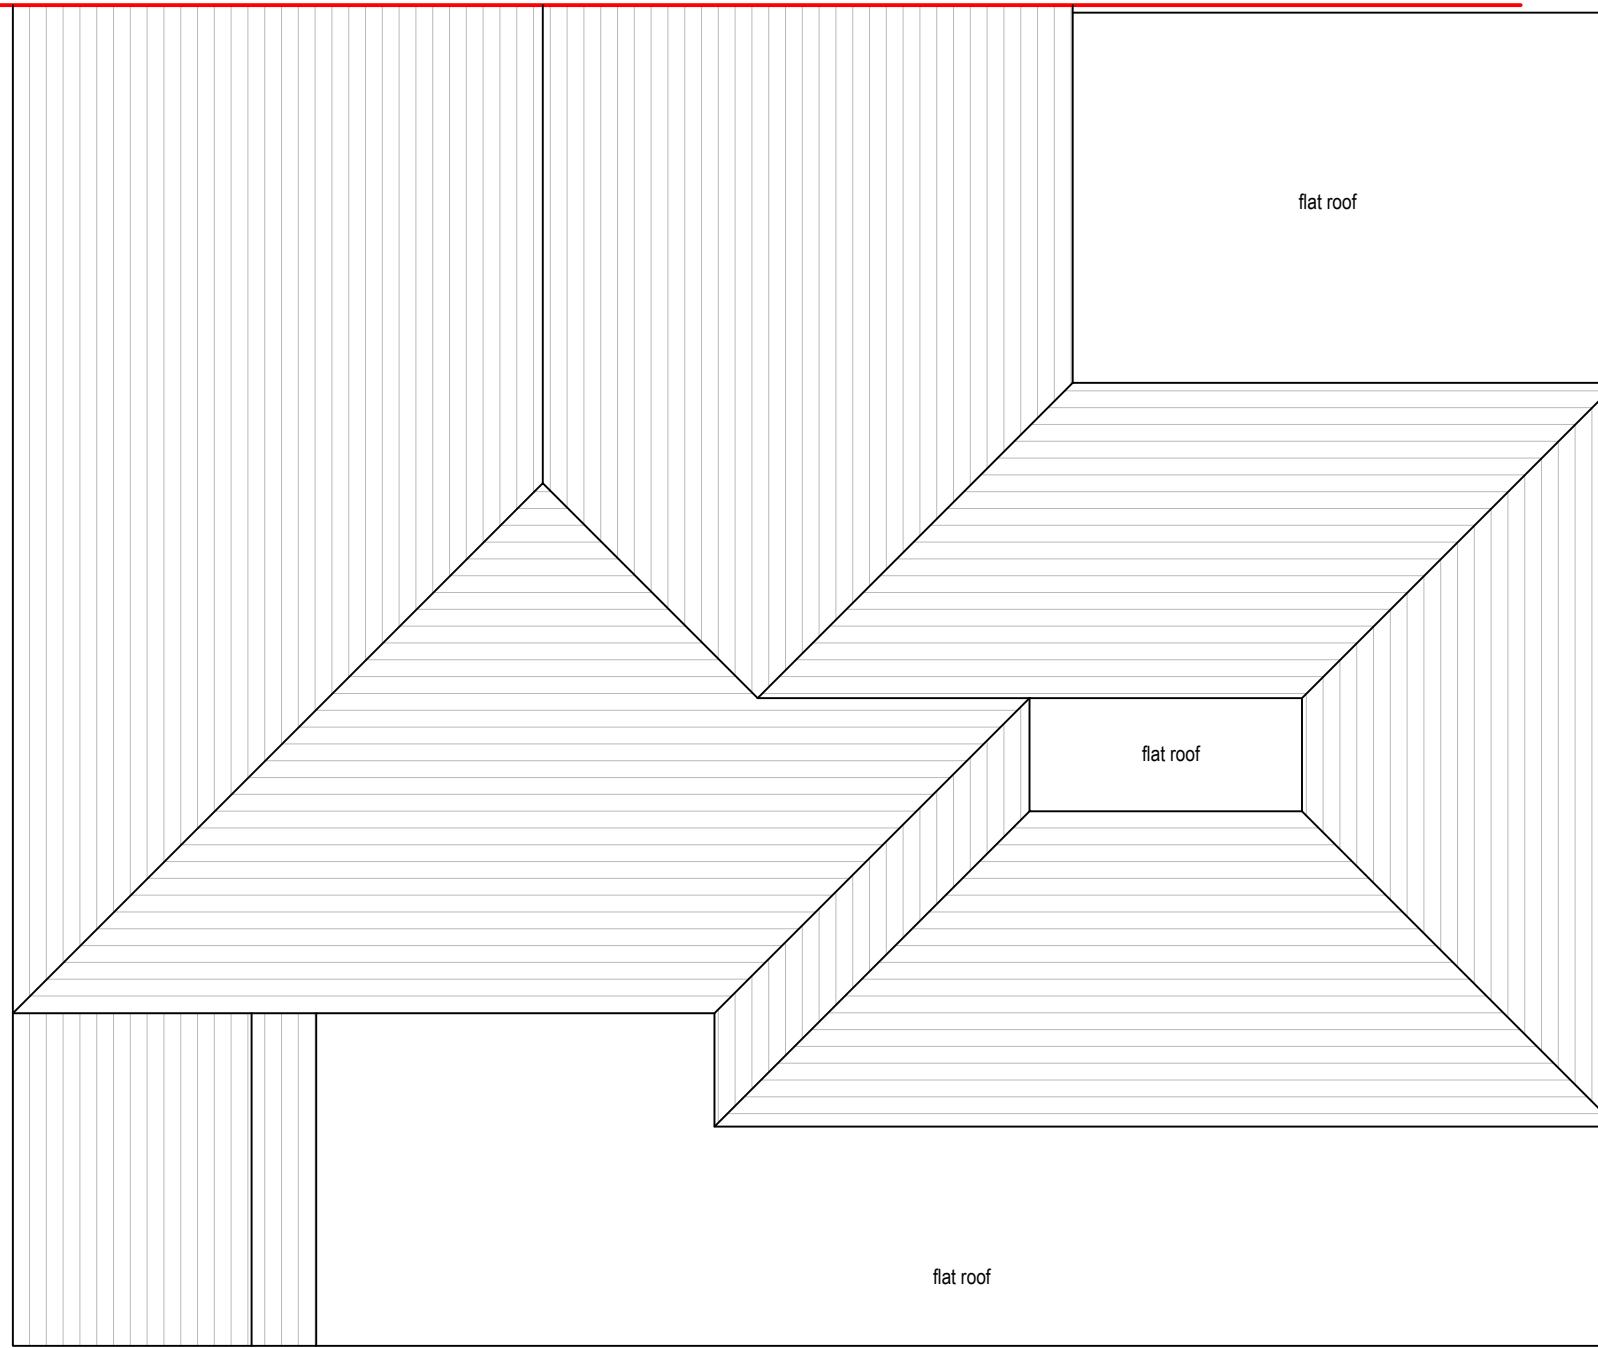

Proposed Roof Plan

0 0.5 1.0 1.5 2.0 2.5
metres 1:50 scale

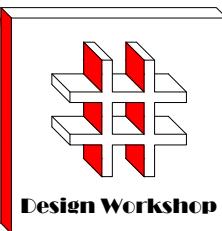

Dimensions to be verified on site
DO NOT SCALE FROM THIS DRAWING.
Any areas indicated on this drawing are for guidance only. No responsibility is taken for their accuracy.

This drawing is the property of **Design Workshop Consultant Ltd**. Copyright reserved by them and the drawing is issued on the condition that it is not copied, reproduced, retained or disclosed to any unauthorized person, either wholly or in part without the consent in writing of **Design Workshop Consultant Ltd**.

Site Address:

114, Whitethorn Avenue,
West Drayton,
UB7 8LB

Title:


Existing Elevations

Scale: 1:100


Paper Size: A3

Rev Date Comments


Drawn By: JM
Job Ref: 22102
Date: Oct 2022
Drawing No. PL - 05

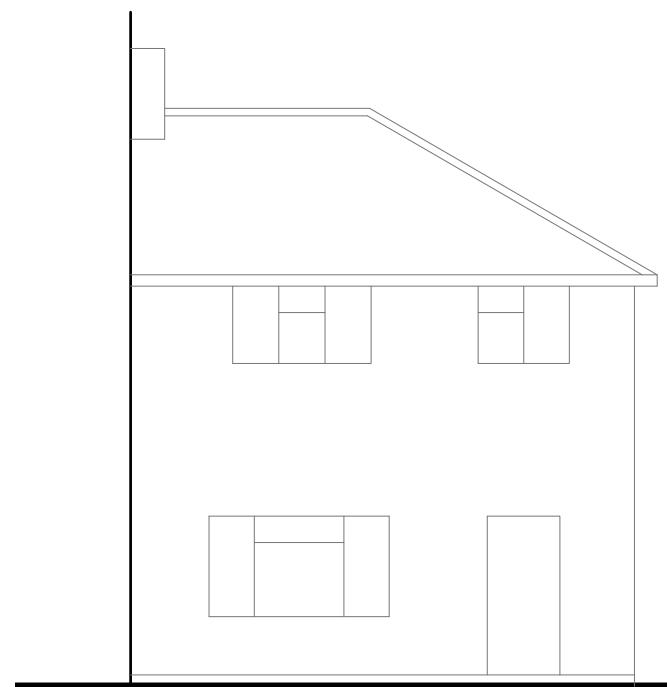


Front Elevation

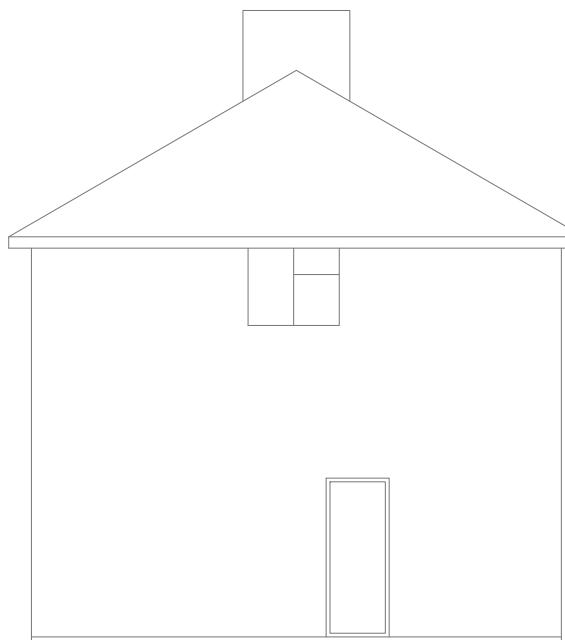


Side Elevation

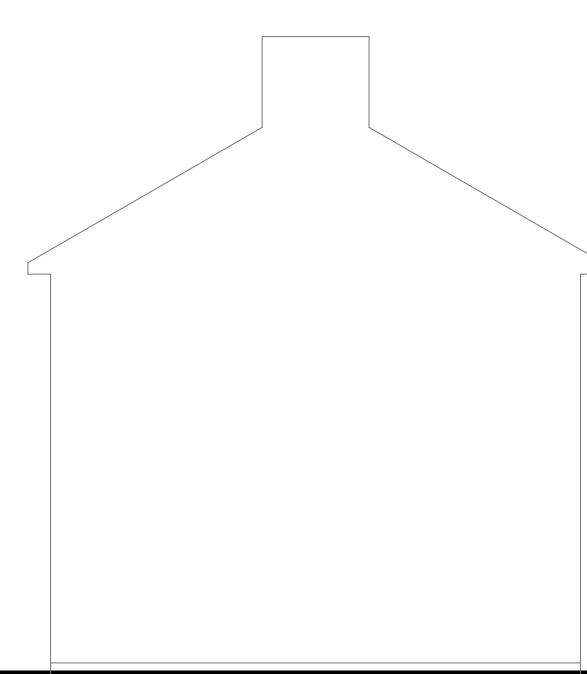

Side Elevation (neighbouring)

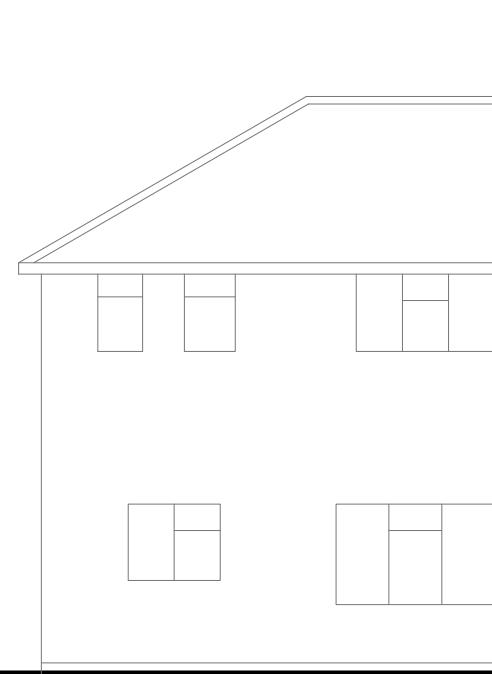

Rear Elevation

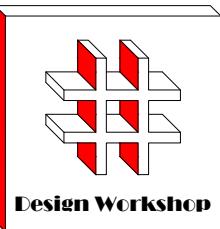

Design Workshop

Dimensions to be verified on site
DO NOT SCALE FROM THIS DRAWING.
Any areas indicated on this drawing are for guidance
only. No responsibility is taken for their accuracy.

This drawing is the property of **Design Workshop Consultant Ltd**. Copyright reserved by them and the drawing is issued on the condition that it is not copied, reproduced, retained or disclosed to any unauthorized person, either wholly or in part without the consent in writing of **Design Workshop Consultant Ltd**.

Site Address:

114, Whitethorn Avenue,
West Drayton,
UB7 8LB

Title:


Proposed Elevations

Scale: 1:100

Paper Size: A3

Rev Date Comments

Drawn By: JM
Job Ref: 22102
Date: Oct 2022
Drawing No. PL - 06

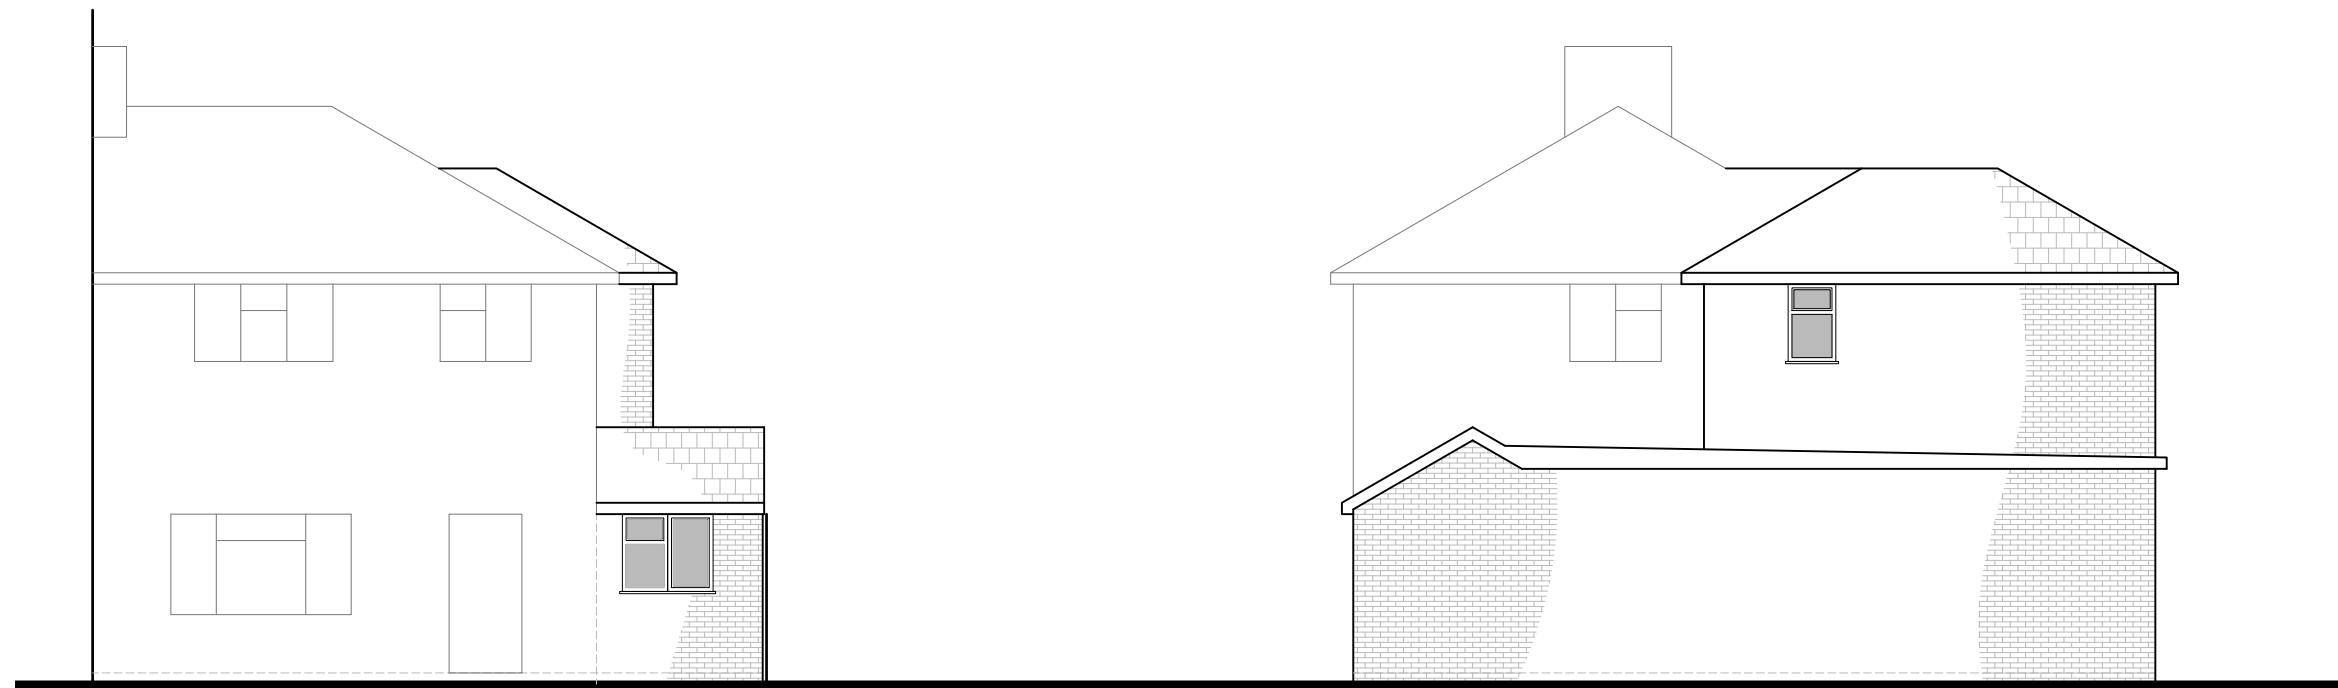


Front Elevation

0 1 2 3 4 5
metres 1:100 scale

Side Elevation

0 1 2 3 4 5
metres 1:100 scale

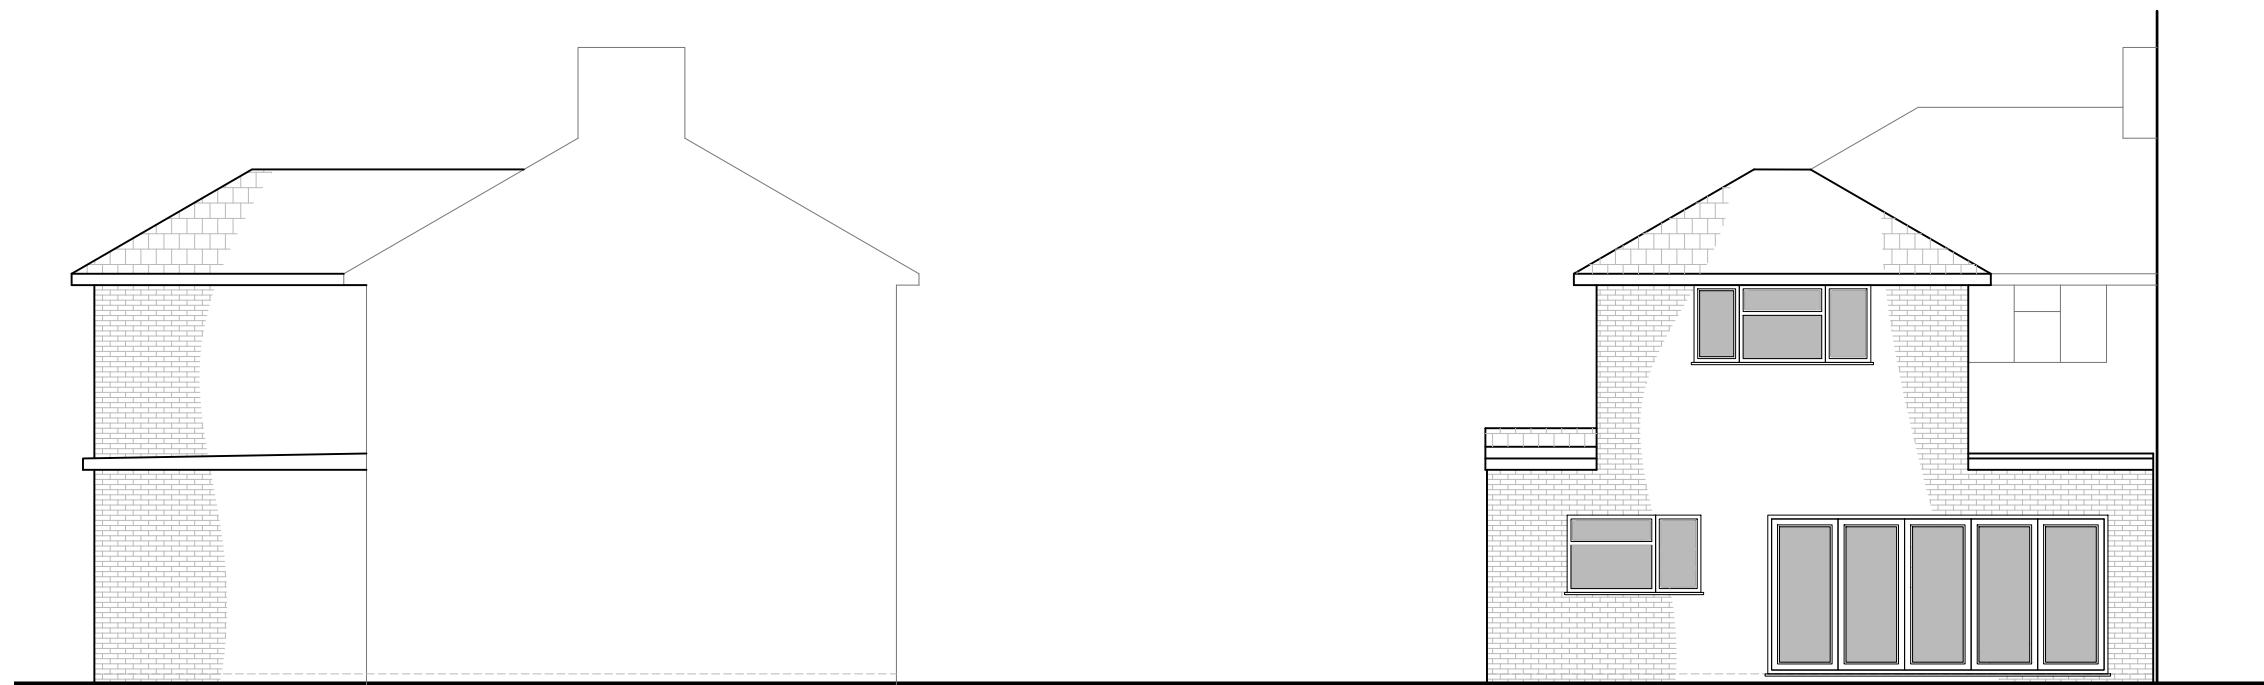

Side Elevation (neighbouring)

0 1 2 3 4 5
metres 1:100 scale

Rear Elevation

0 1 2 3 4 5
metres 1:100 scale