



Existing Ground Floor Plan

Scale 1:100

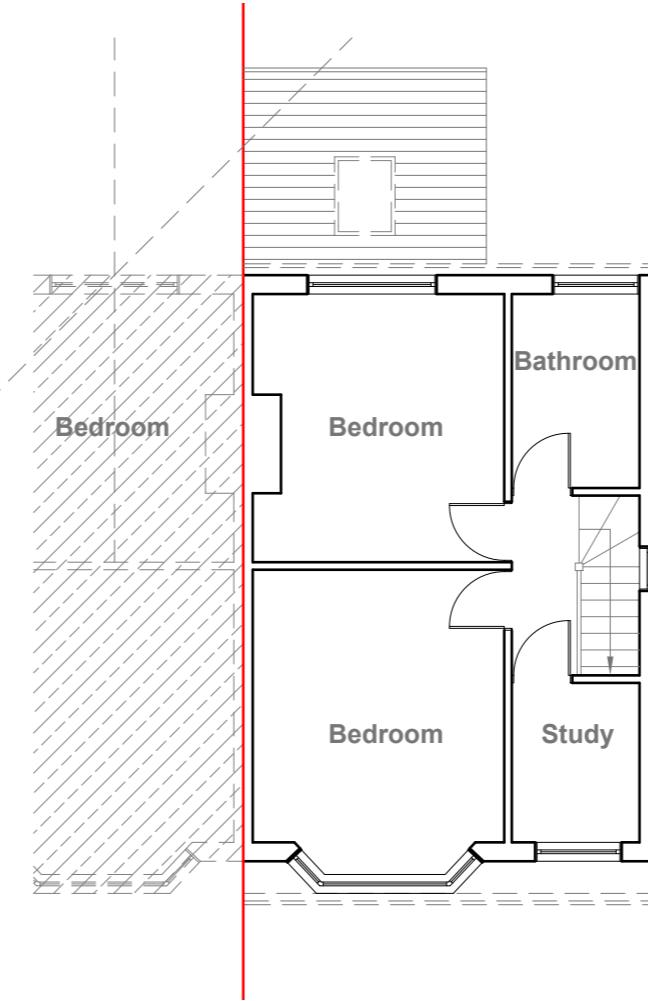

Existing First Floor Plan

Scale 1:100

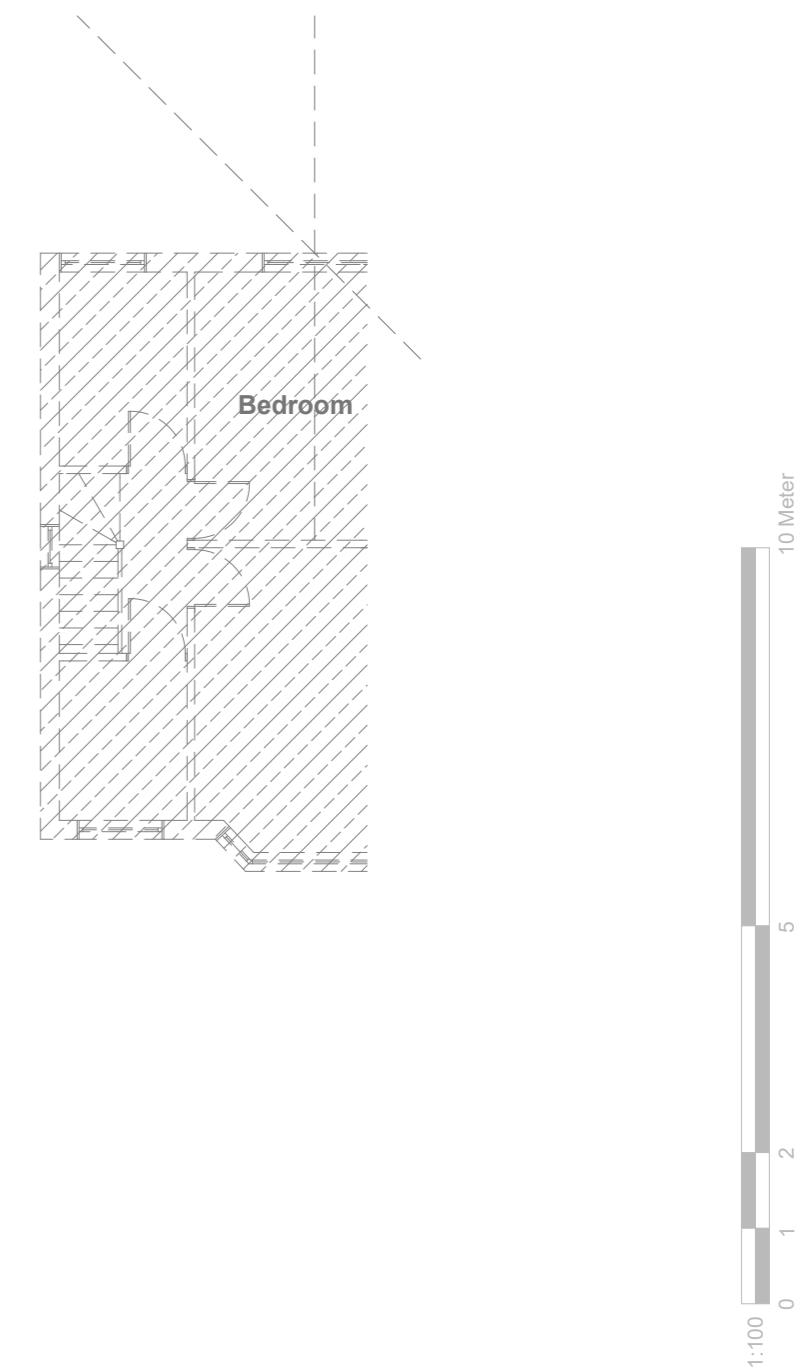

GENERAL NOTES:

1. ALL DIMENSIONS ARE IN MILLIMETER.
2. VERIFY ALL DIMENSIONS AND CONDITIONS BEFORE BUILDING OR STARTING CONSTRUCTION. NOTIFY THE DESIGNER IMMEDIATELY OF ANY DISCREPANCY OR VARIATION.
3. ALL WORK TO COMPLY WITH CURRENT BUILDING REGULATIONS AND CODES OF PRACTICE

Title:

Existing Floor Plans

Site Address

23 Hayes End Drive,
Hayes. Middx.
UB4 8HB

Scale: 1:100 @A3

Date: 14/10/2022
Drawing No.: 2022/0138 -01


Revision Date:

Drawn By: RO

e:mail - faluckpatel@yahoo.com
(M) +44 (0) 7871 466 254




Existing Front Elevation
Scale 1:100

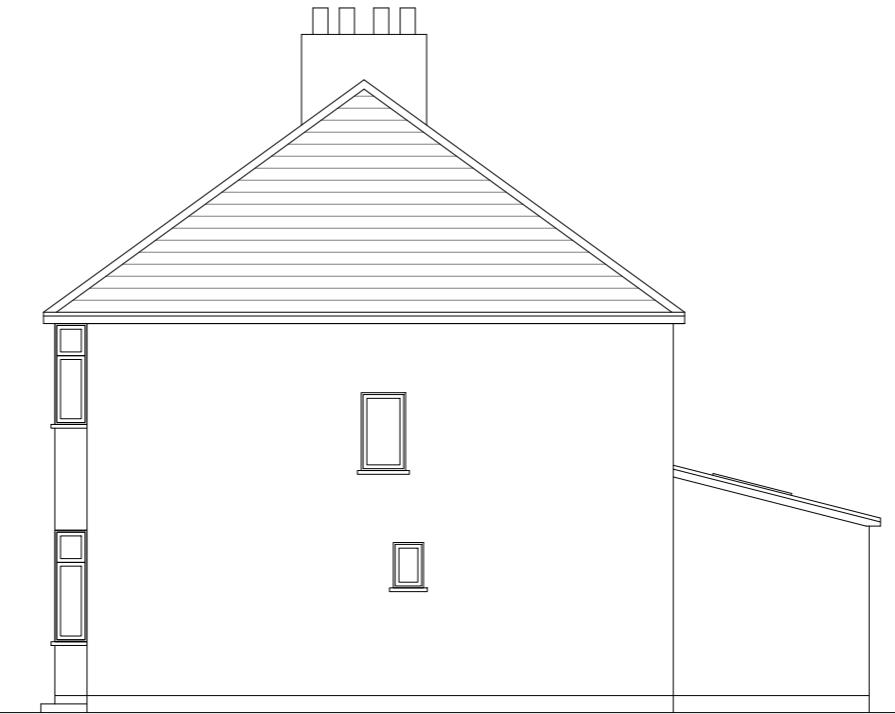

Existing Side Elevation
Scale 1:100



Existing Rear Elevation
Scale 1:100

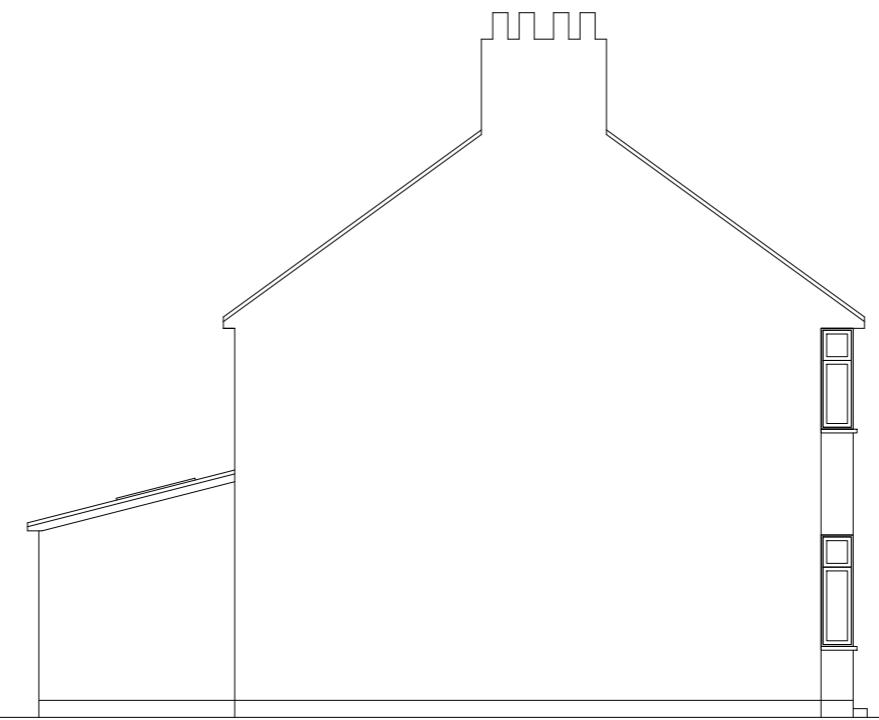

Existing Side Elevation
Scale 1:100

GENERAL NOTES:

1. ALL DIMENSIONS ARE IN MILLIMETER.
2. VERIFY ALL DIMENSIONS AND CONDITIONS BEFORE BUILDING OR STARTING CONSTRUCTION. NOTIFY THE DESIGNER IMMEDIATELY OF ANY DISCREPANCY OR VARIATION.
3. ALL WORK TO COMPLY WITH CURRENT BUILDING REGULATIONS AND CODES OF PRACTICE

Title:

Existing Elevations


Site Address
23 Hayes End Drive,
Hayes. Middx.
UB4 8HB

Scale: 1:100 @A3
Date: 14/10/2022
Drawing No.:
2022/0138 -02
Drawn By:
RO

Revision Date:

e:mail -
faluckpatel@yahoo.com
(M) +44 (0) 7871 466 254

10 Meter
5
2
1
0
1:100

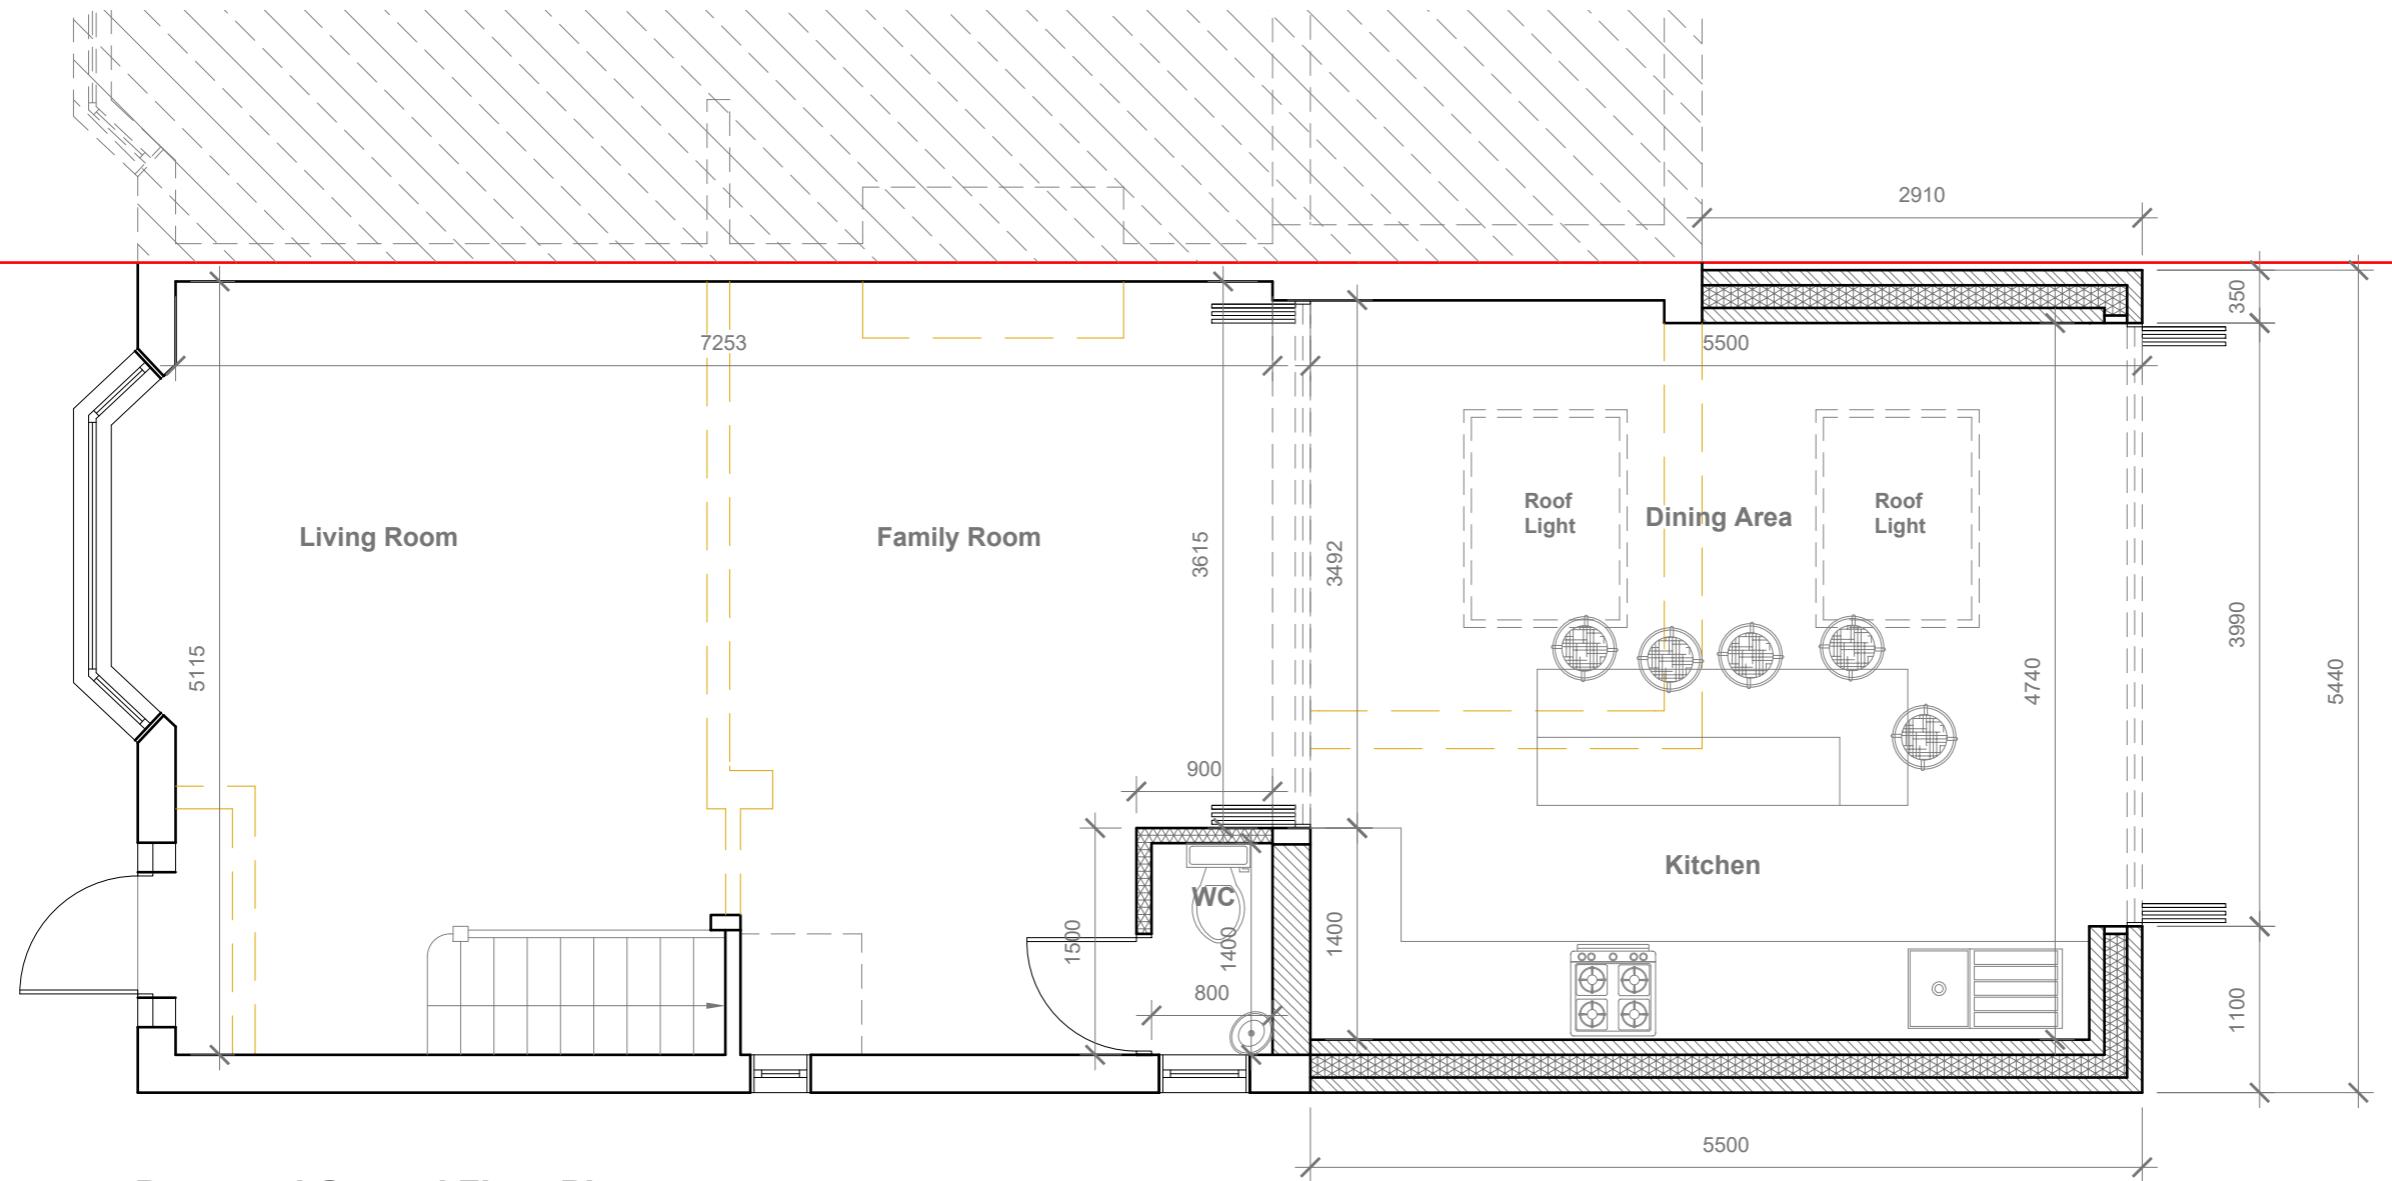

GENERAL NOTES:
1. ALL DIMENSIONS ARE IN MILLIMETER.
2. VERIFY ALL DIMENSIONS AND CONDITIONS BEFORE BUILDING OR
STARTING CONSTRUCTION. NOTIFY THE DESIGNER IMMEDIATELY OF ANY
DISCREPANCY OR VARIATION.
3. ALL WORK TO COMPLY WITH CURRENT BUILDING REGULATIONS
AND CODES OF PRACTICE

Title:


Proposed Ground Floor Plan

Site Address
23 Hayes End Drive,
Hayes. Middx.
UB4 8HB

Scale: 1:100 @A3
Date: 14/10/2022
Drawing No.:
2022/0138 -02HH
Drawn By:
RO

Revision Date:

e:mail -
faluckpatel@yahoo.com
(M) +44 (0) 7871 466 254

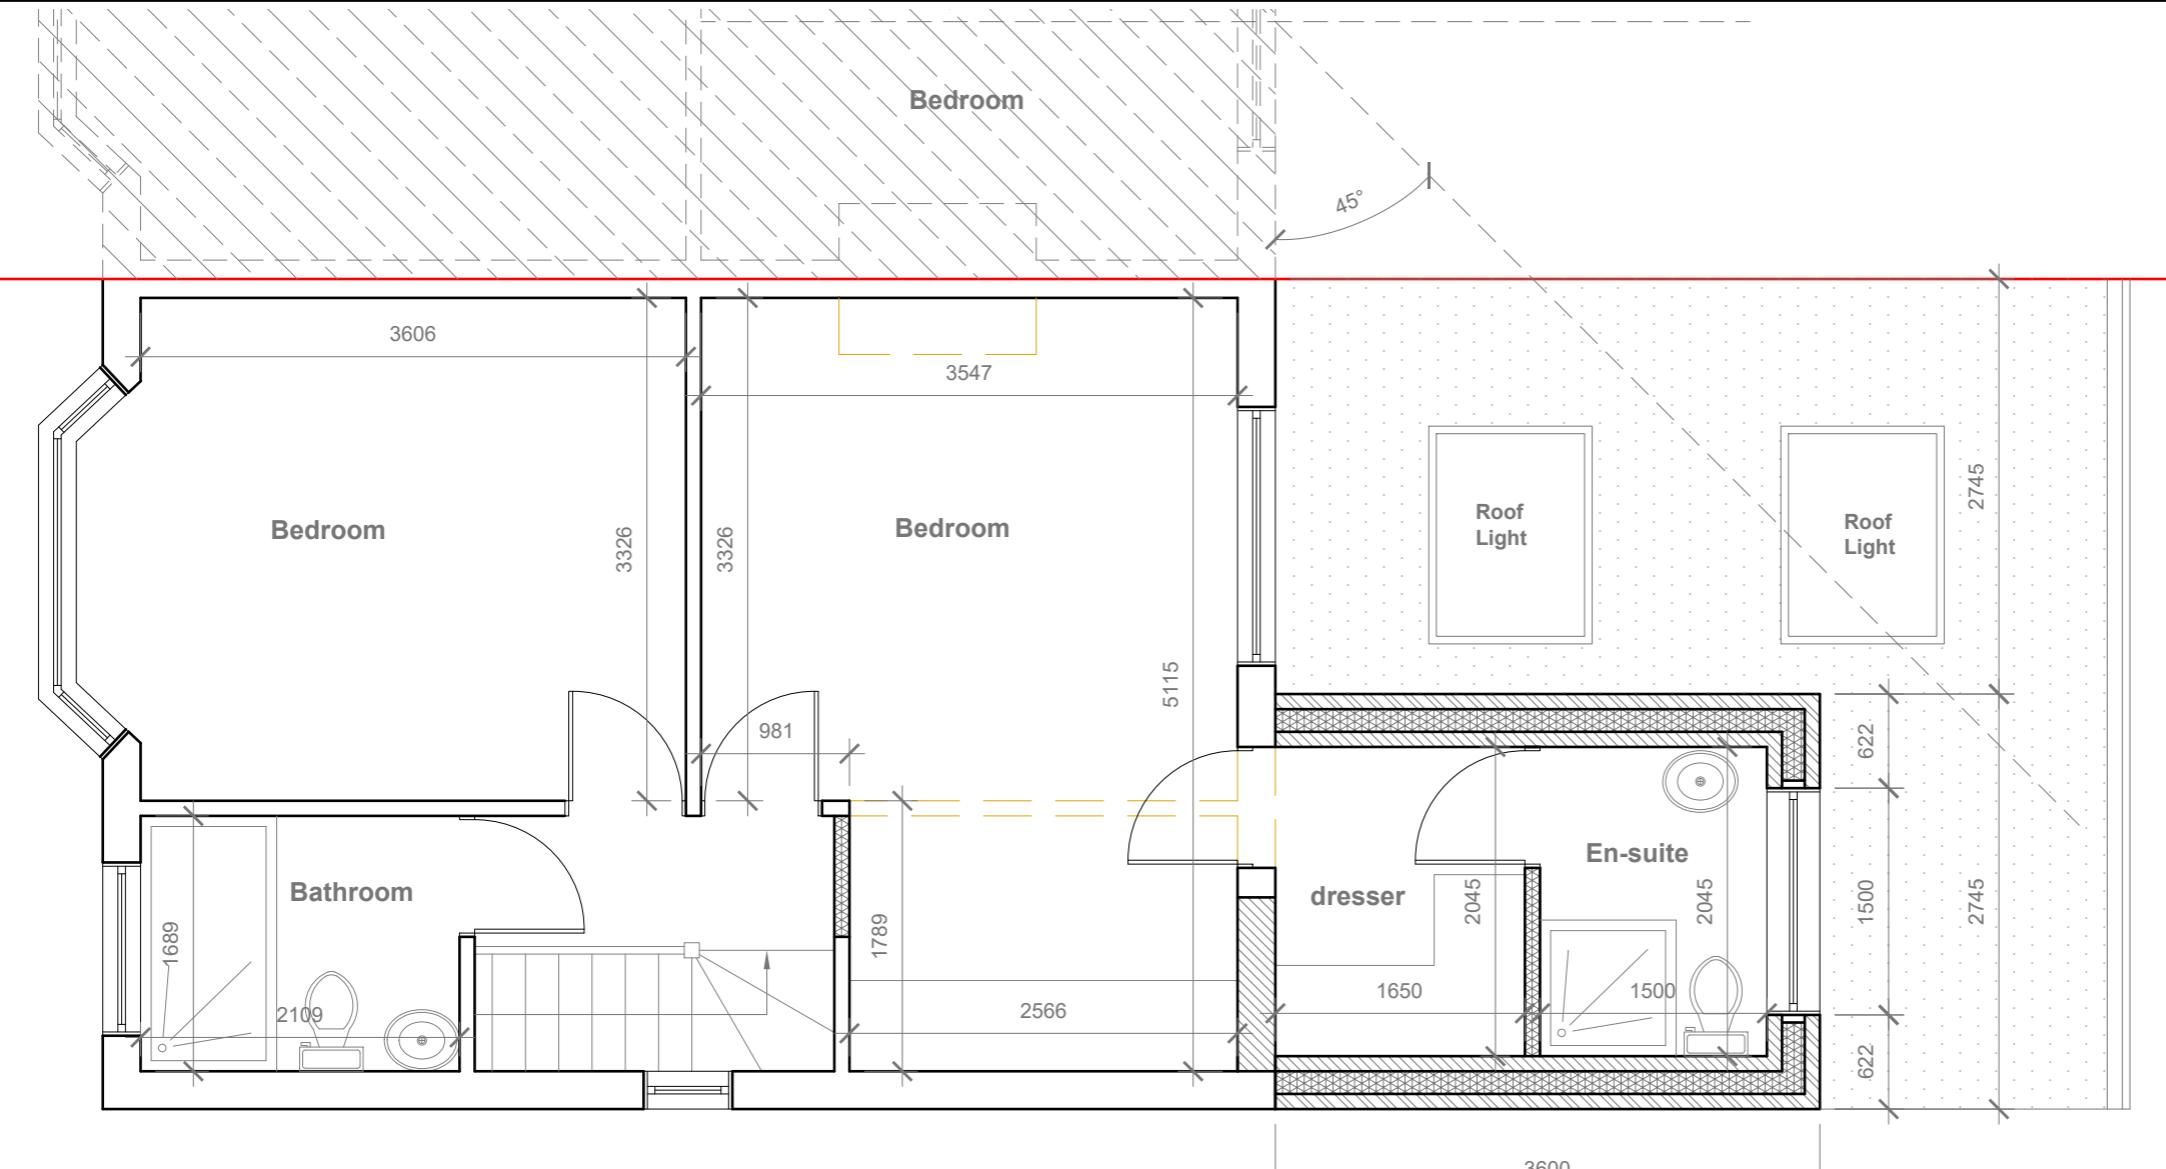

GENERAL NOTES:


1. ALL DIMENSIONS ARE IN MILLIMETER.
2. VERIFY ALL DIMENSIONS AND CONDITIONS BEFORE BUILDING OR STARTING CONSTRUCTION. NOTIFY THE DESIGNER IMMEDIATELY OF ANY DISCREPANCY OR VARIATION.
3. ALL WORK TO COMPLY WITH CURRENT BUILDING REGULATIONS AND CODES OF PRACTICE

Title:

Proposed First Floor plan

Site Address	Scale: 1:100 @A3
23 Hayes End Drive, Hayes. Middx. UB4 8HB	Date: 14/10/2022
	Drawing No.: 2022/0138 -03HH
	Drawn By: RO

Revision Date:	
e:mail -	faluckpatel@yahoo.com
	(M) +44 (0) 7871 466 254

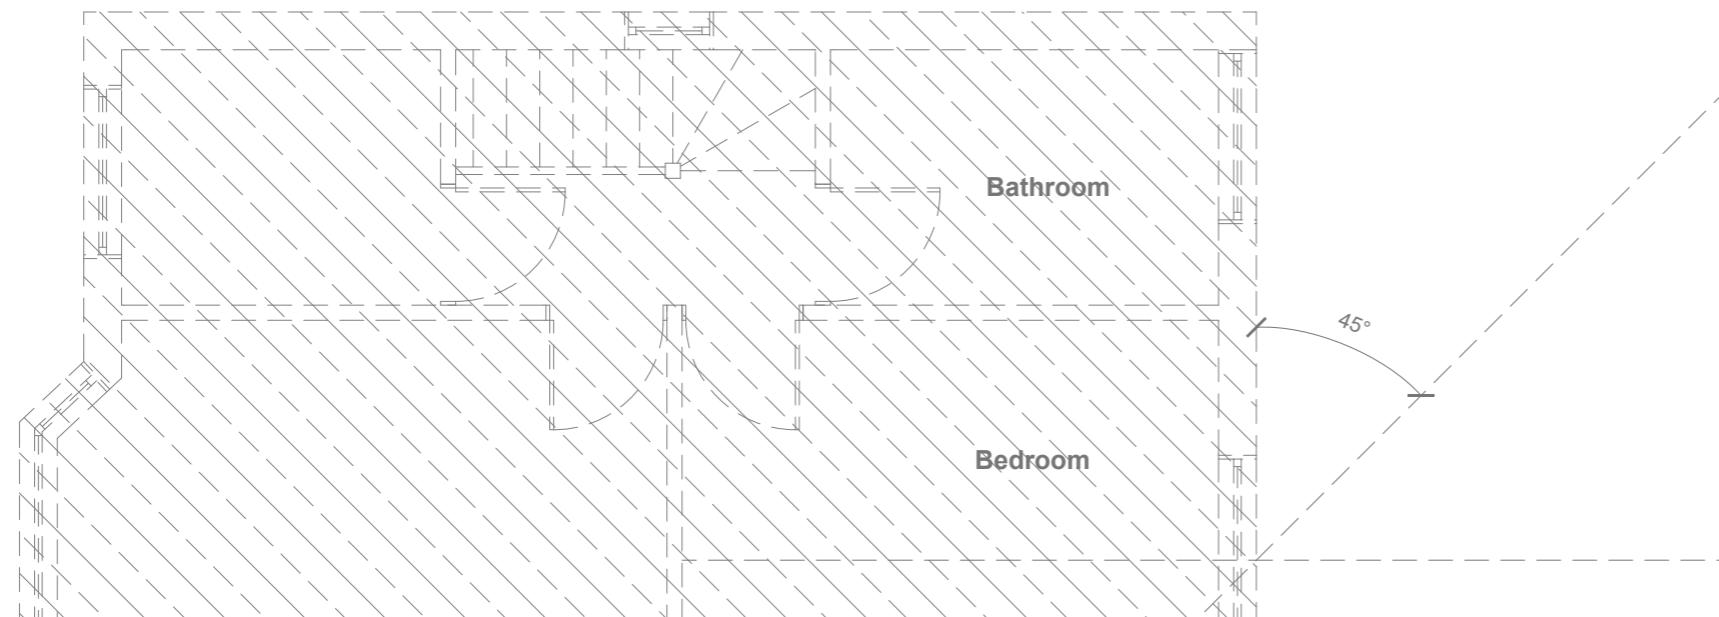

5 Meter


1:50 0 1 2

Faluck Patel

Proposed External Finish Materials to Match Existing External Finish Materials




Proposed Front Elevation
Scale 1:100

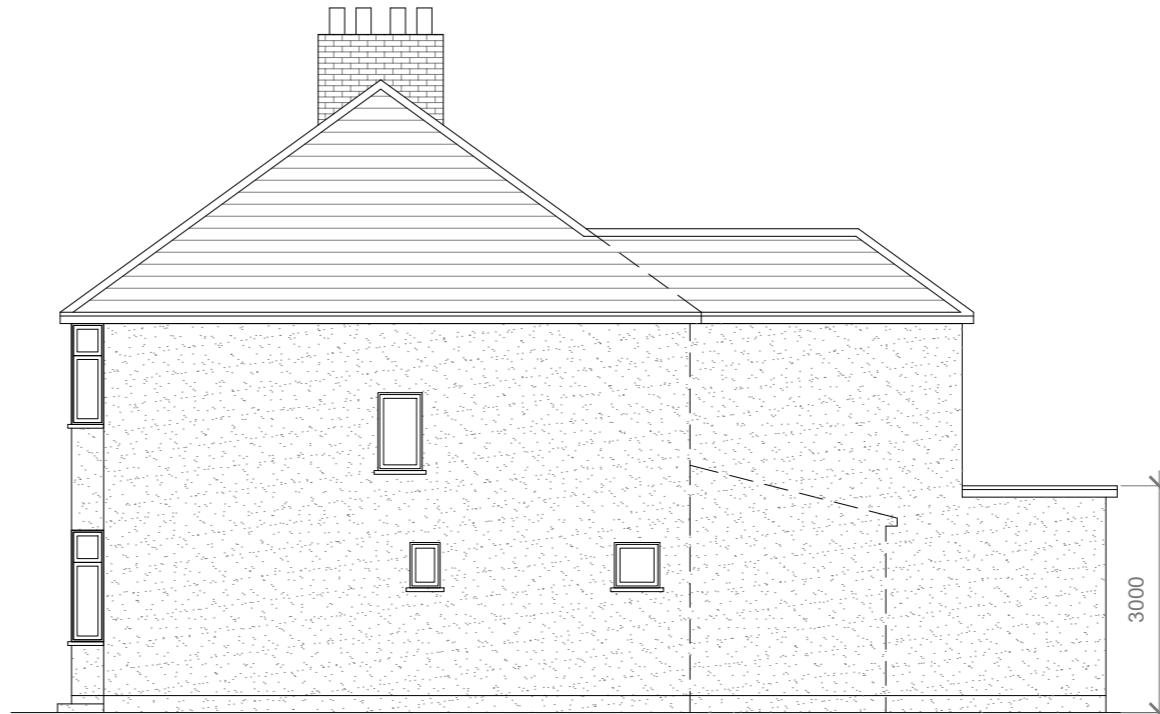

Proposed Side Elevation
Scale 1:100



Proposed Rear Elevation
Scale 1:100

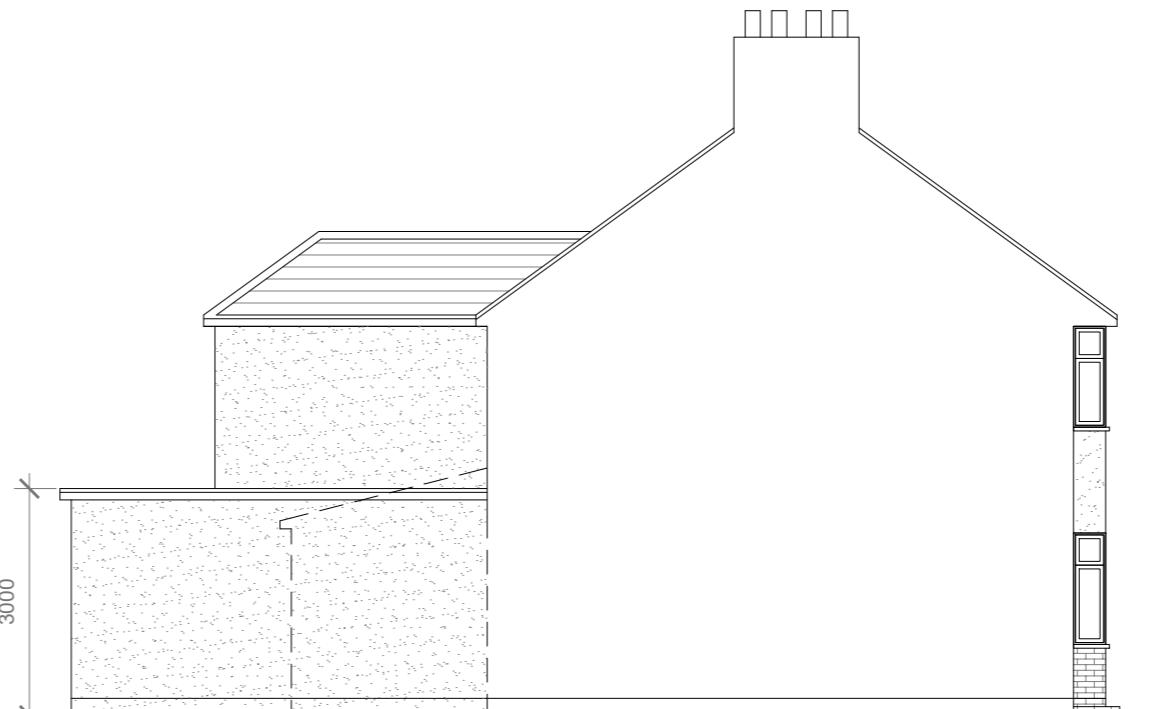

Proposed Side Elevation
Scale 1:100

10 Meter
5
2
1
0
1:100

GENERAL NOTES:
1. ALL DIMENSIONS ARE IN MILLIMETER.
2. VERIFY ALL DIMENSIONS AND CONDITIONS BEFORE BUILDING OR
STARTING CONSTRUCTION. NOTIFY THE DESIGNER IMMEDIATELY OF ANY
DISCREPANCY OR VARIATION.
3. ALL WORK TO COMPLY WITH CURRENT BUILDING REGULATIONS
AND CODES OF PRACTICE

Title:

Proposed Elevations

Site Address
23 Hayes End Drive,
Hayes. Middx.
UB4 8HB

Scale: 1:100 @A3
Date: 14/10/2022
Drawing No.:
2022/0138 -04HH
Drawn By:
RO

Revision Date:

e:mail -
faluckpatel@yahoo.com
(M) +44 (0) 7871 466 254

Faluck Patel