



Proposed Ground Floor Plan
SCALE 1:100

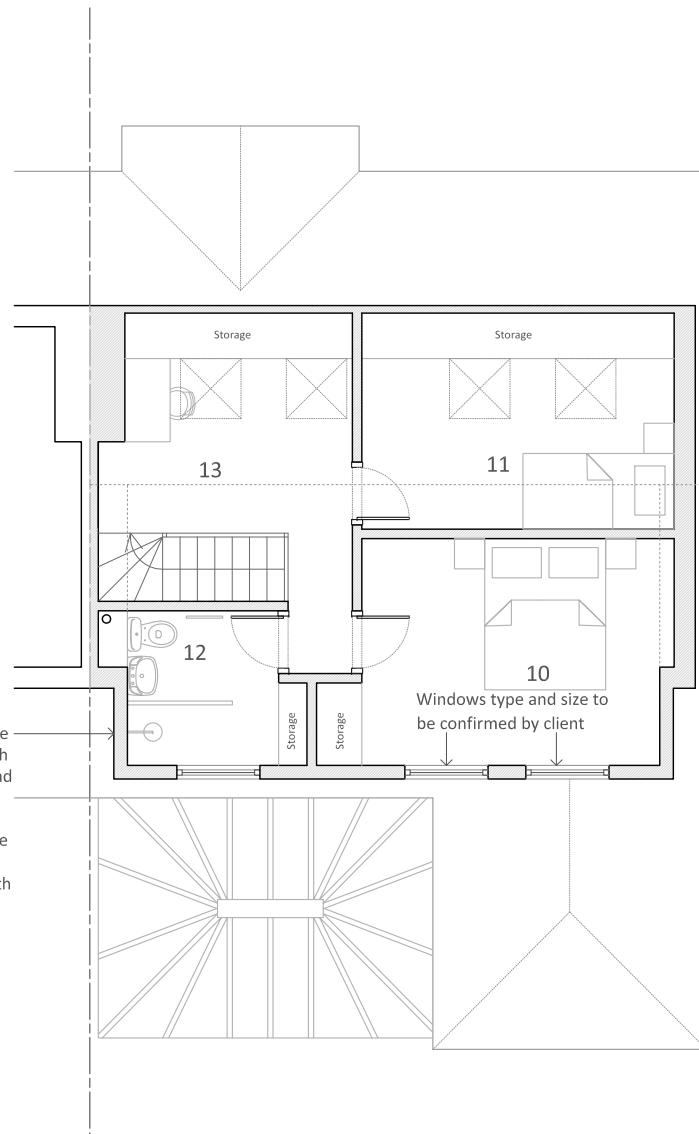

Proposed First Floor Plan
SCALE 1:100

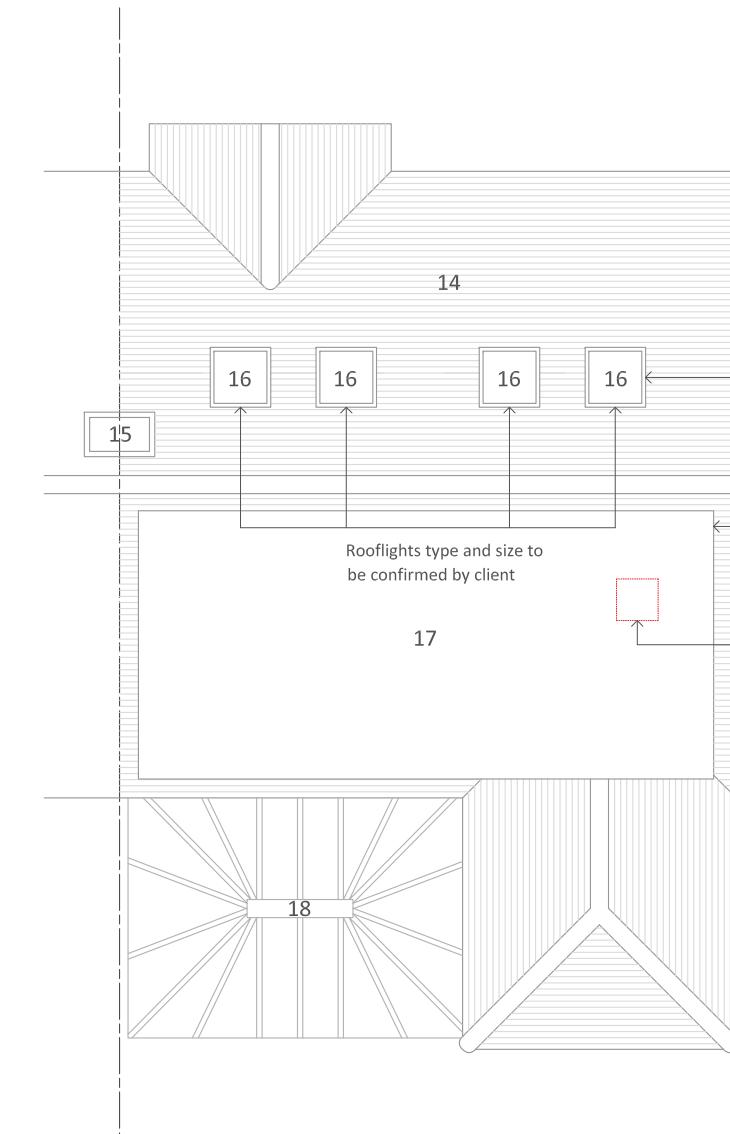

Proposed Roof Plan
SCALE 1:100

Revision	Date	Reason
*	**/**/**	*



All dimensions must be checked on site and not scaled from this drawing

KEY:
 EXISTING BUILDING FABRIC
 PROPOSED EXTENSIONS & ALTERATIONS

LEGEND

GROUND FLOOR PLAN

1. PORCH
2. ENTRANCE HALL
3. BEDROOM ONE
4. BEDROOM TWO
5. DINING AREA
6. BATHROOM ONE
7. KITCHEN
8. CONSERVATORY
9. FOUL MANHOLE

FIRST FLOOR PLAN

10. BEDROOM THREE
11. BEDROOM FOUR
12. BATHROOM TWO
13. LANDING/DESK AREA

ROOF PLAN

14. ROOF TILES
15. CHIMNEY STACK
16. ROOFLIGHT
17. FLAT ROOF
18. EXISTING GLASS ROOF

JULIA UTKO

T 07845138920 E julia.utko@gmail.com

PROJECT:
21 Roxburn Way, Ruislip, HA4 6HR

CLIENT:
Mr & Mrs De Souza

DRAWING TITLE:
Proposed Plans

SCALE:
1:100 @A3
STATUS:
Planning
DRAWING NUMBER:
PL 201-L
DATE:
22/09/2022
REVISION:
/