




Proposed Front Elevation  
SCALE 1:100



Proposed Side Elevation  
SCALE 1:100



Proposed Rear Elevation  
SCALE 1:100

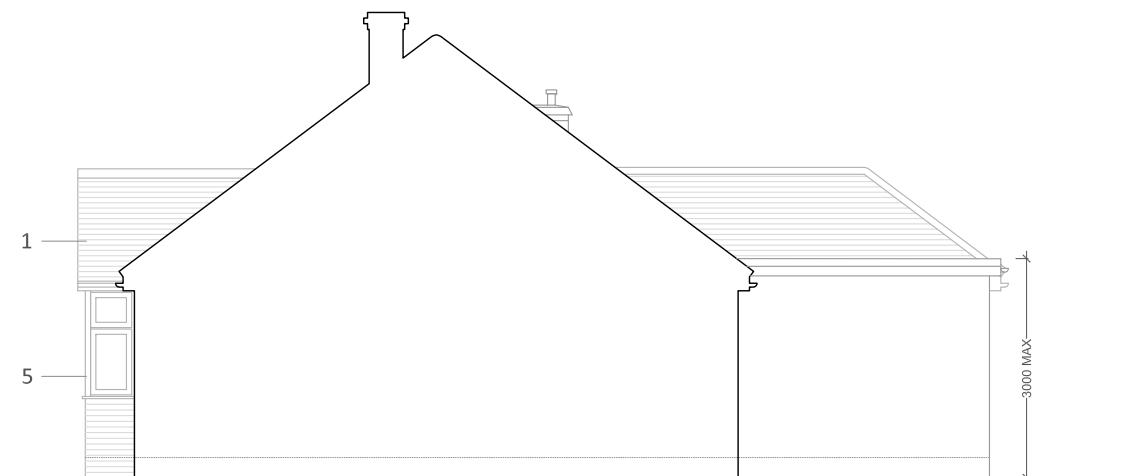

Proposed Party Wall Elevation  
SCALE 1:100

Revision    Date    Reason

\*    \*\*/\*\*/\*\*    \*



All dimensions must be checked on site and not scaled from this drawing

LEGEND

1. ROOF TILES
2. EXISTING ROOFLIGHTS
3. UPVC FASCIA
4. PEBBLEDASH PAINTED WHITE
5. UPVC BAY WINDOW
6. FACING BRICKWORK
7. UPVC WINDOW
8. UPVC ENTRANCE DOOR
9. SLIDING PATIO DOORS

Important Notes:

All materials used in exterior to match existing.

All works must be contained within the site boundaries.

**JULIA UTKO**

T 07845138920 E julia.utko@gmail.com

PROJECT:  
21 Roxburn Way, Ruislip, HA4 6HR

CLIENT:  
Mr & Mrs De Souza

DRAWING TITLE:  
Proposed E elevations

SCALE:  
1:100/ @A3

STATUS:  
Planning

DRAWING NUMBER:  
PL 202-R

DATE:  
22/09/2022

REVISION:  
/