




• Proposed Front Elevation

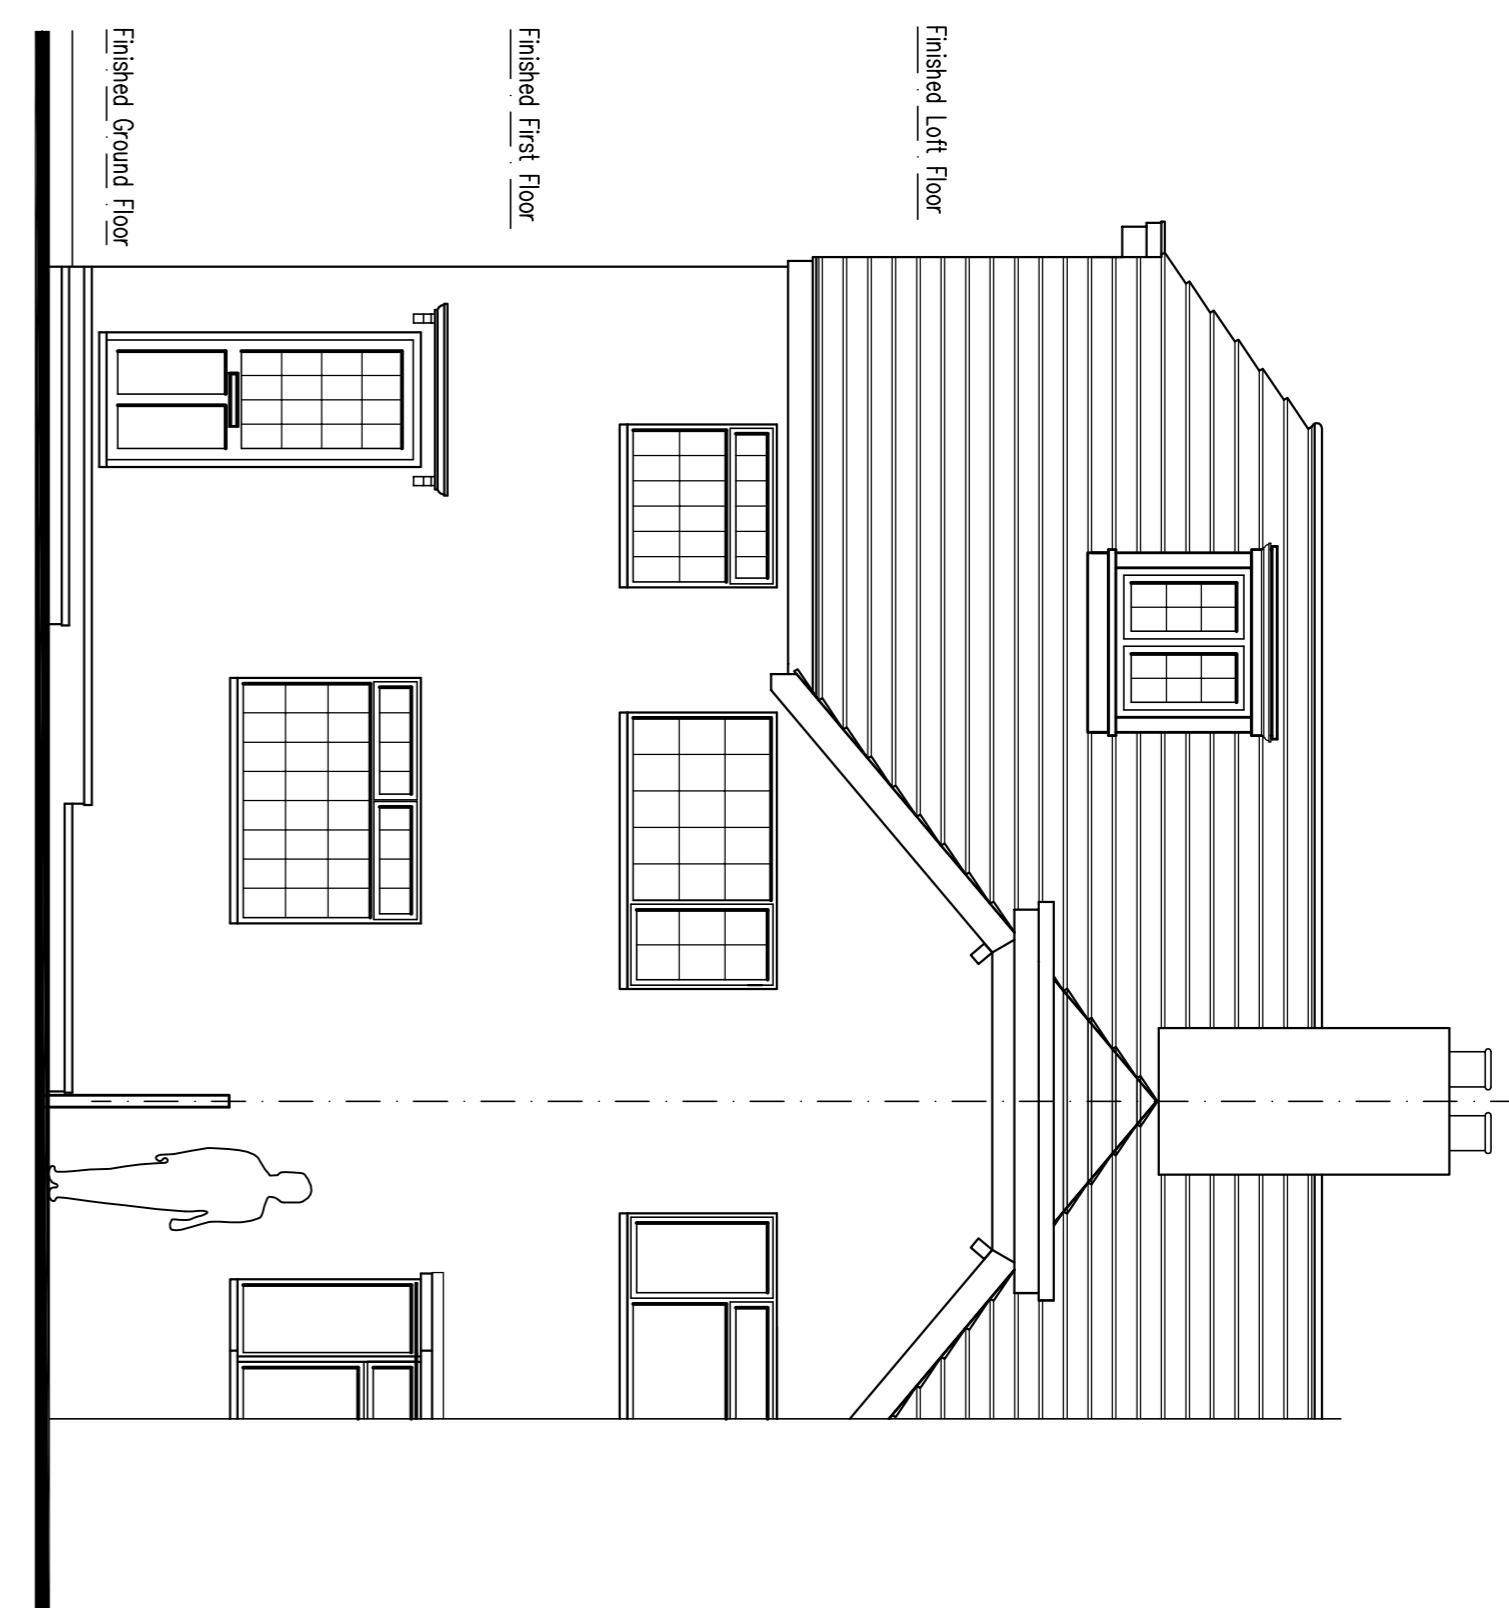


• Proposed Leftside Elevation

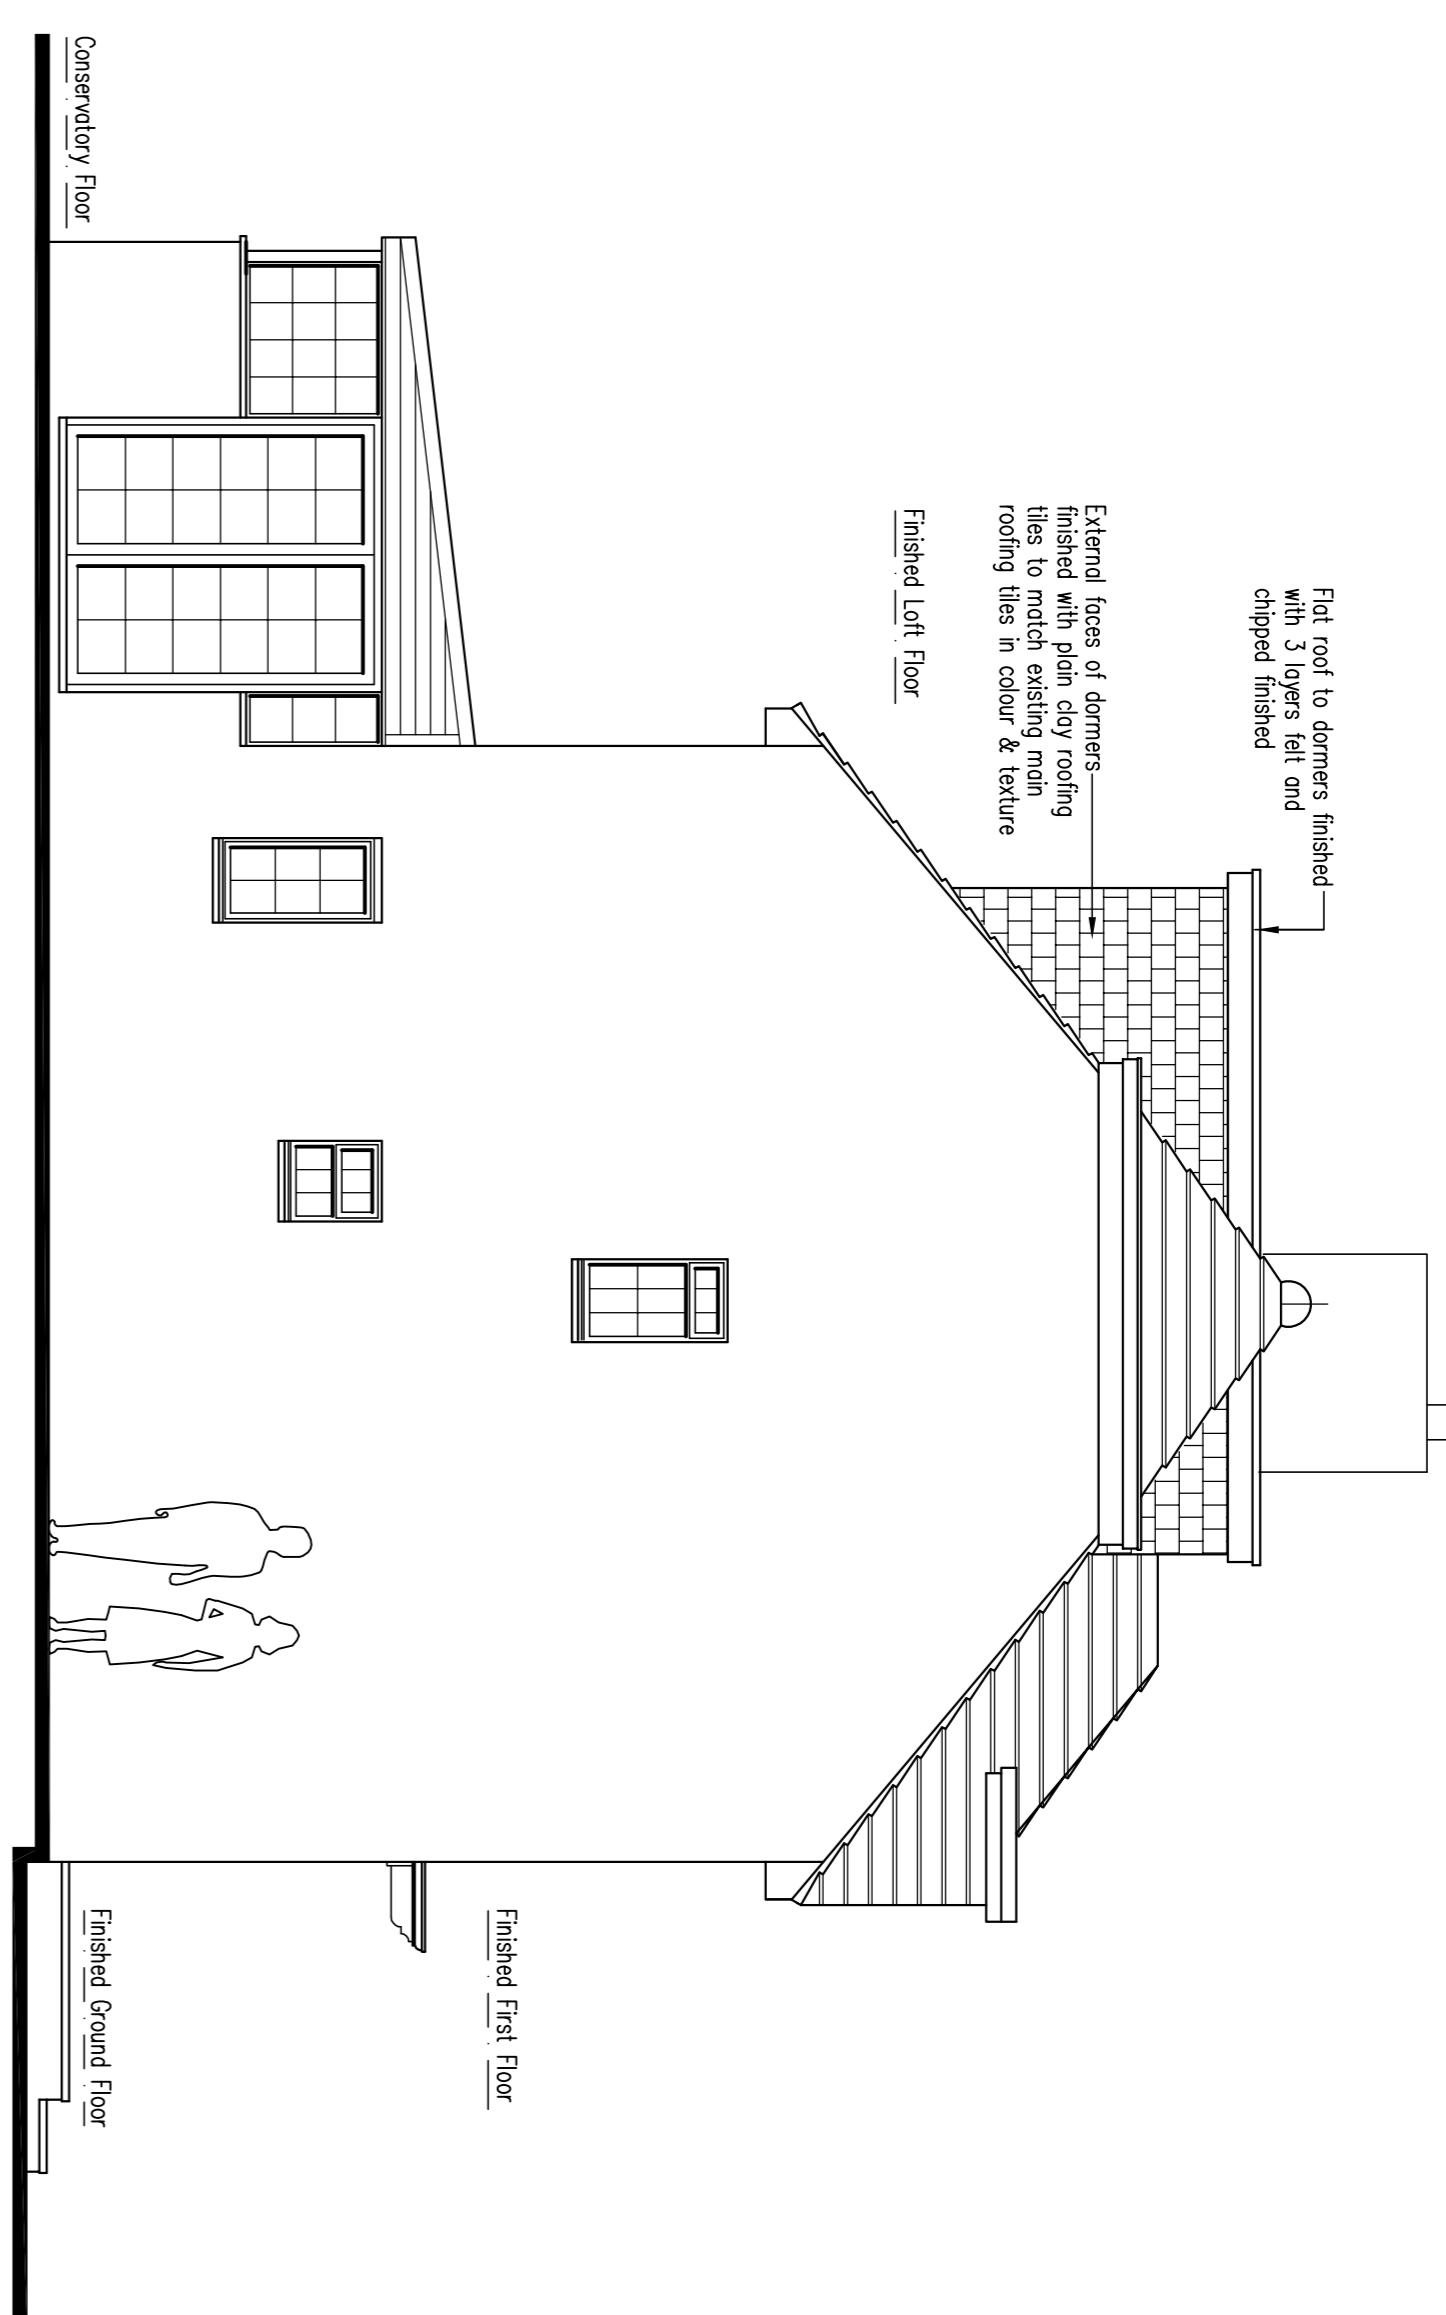

• Proposed Rear Elevation

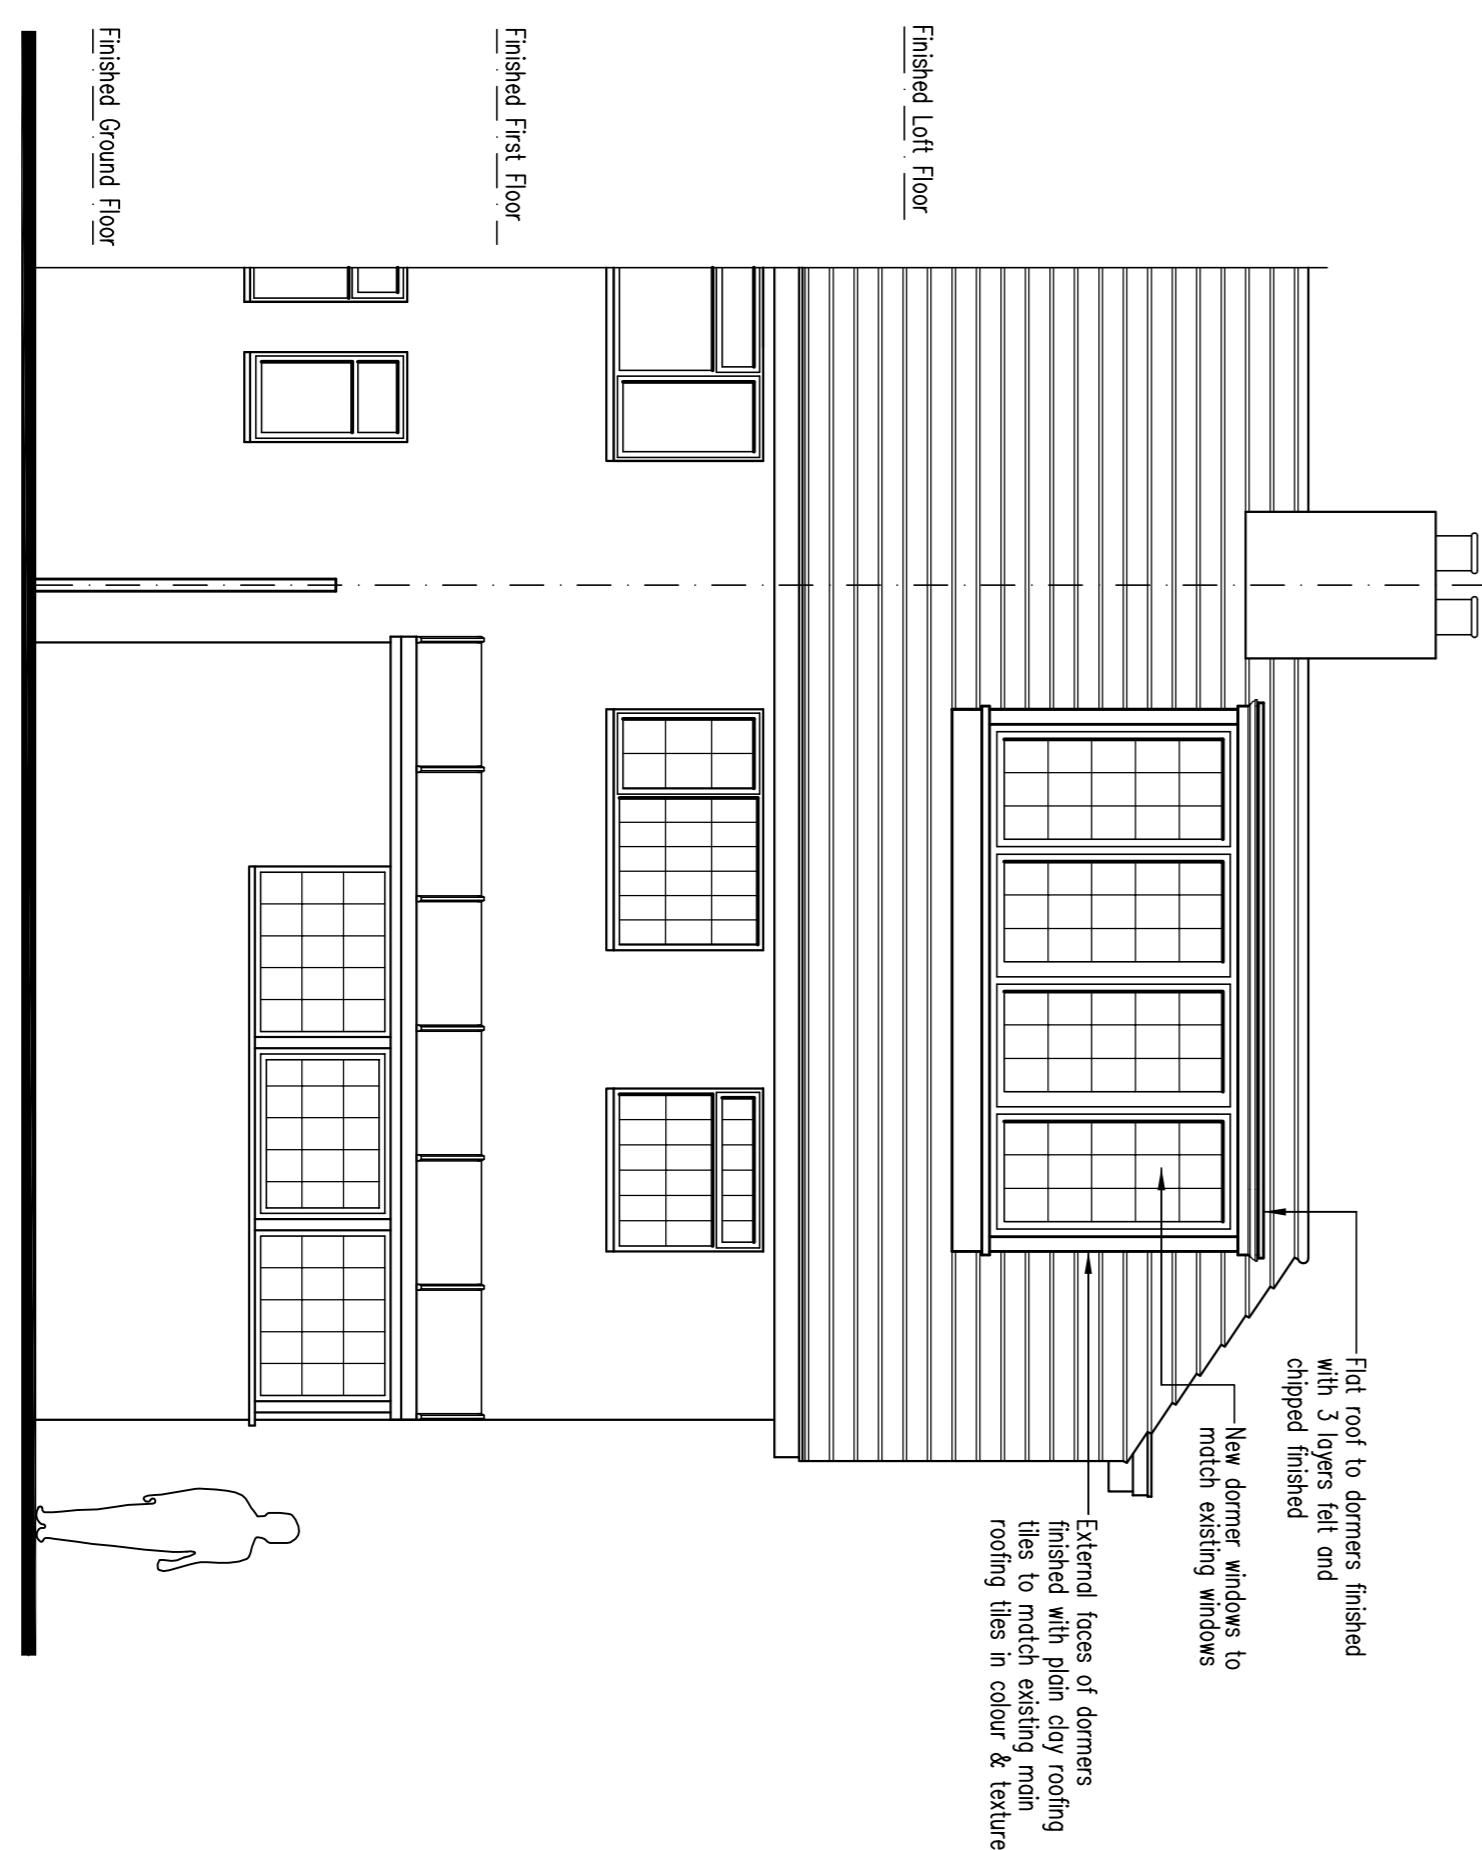

• Existing Rear Elevation

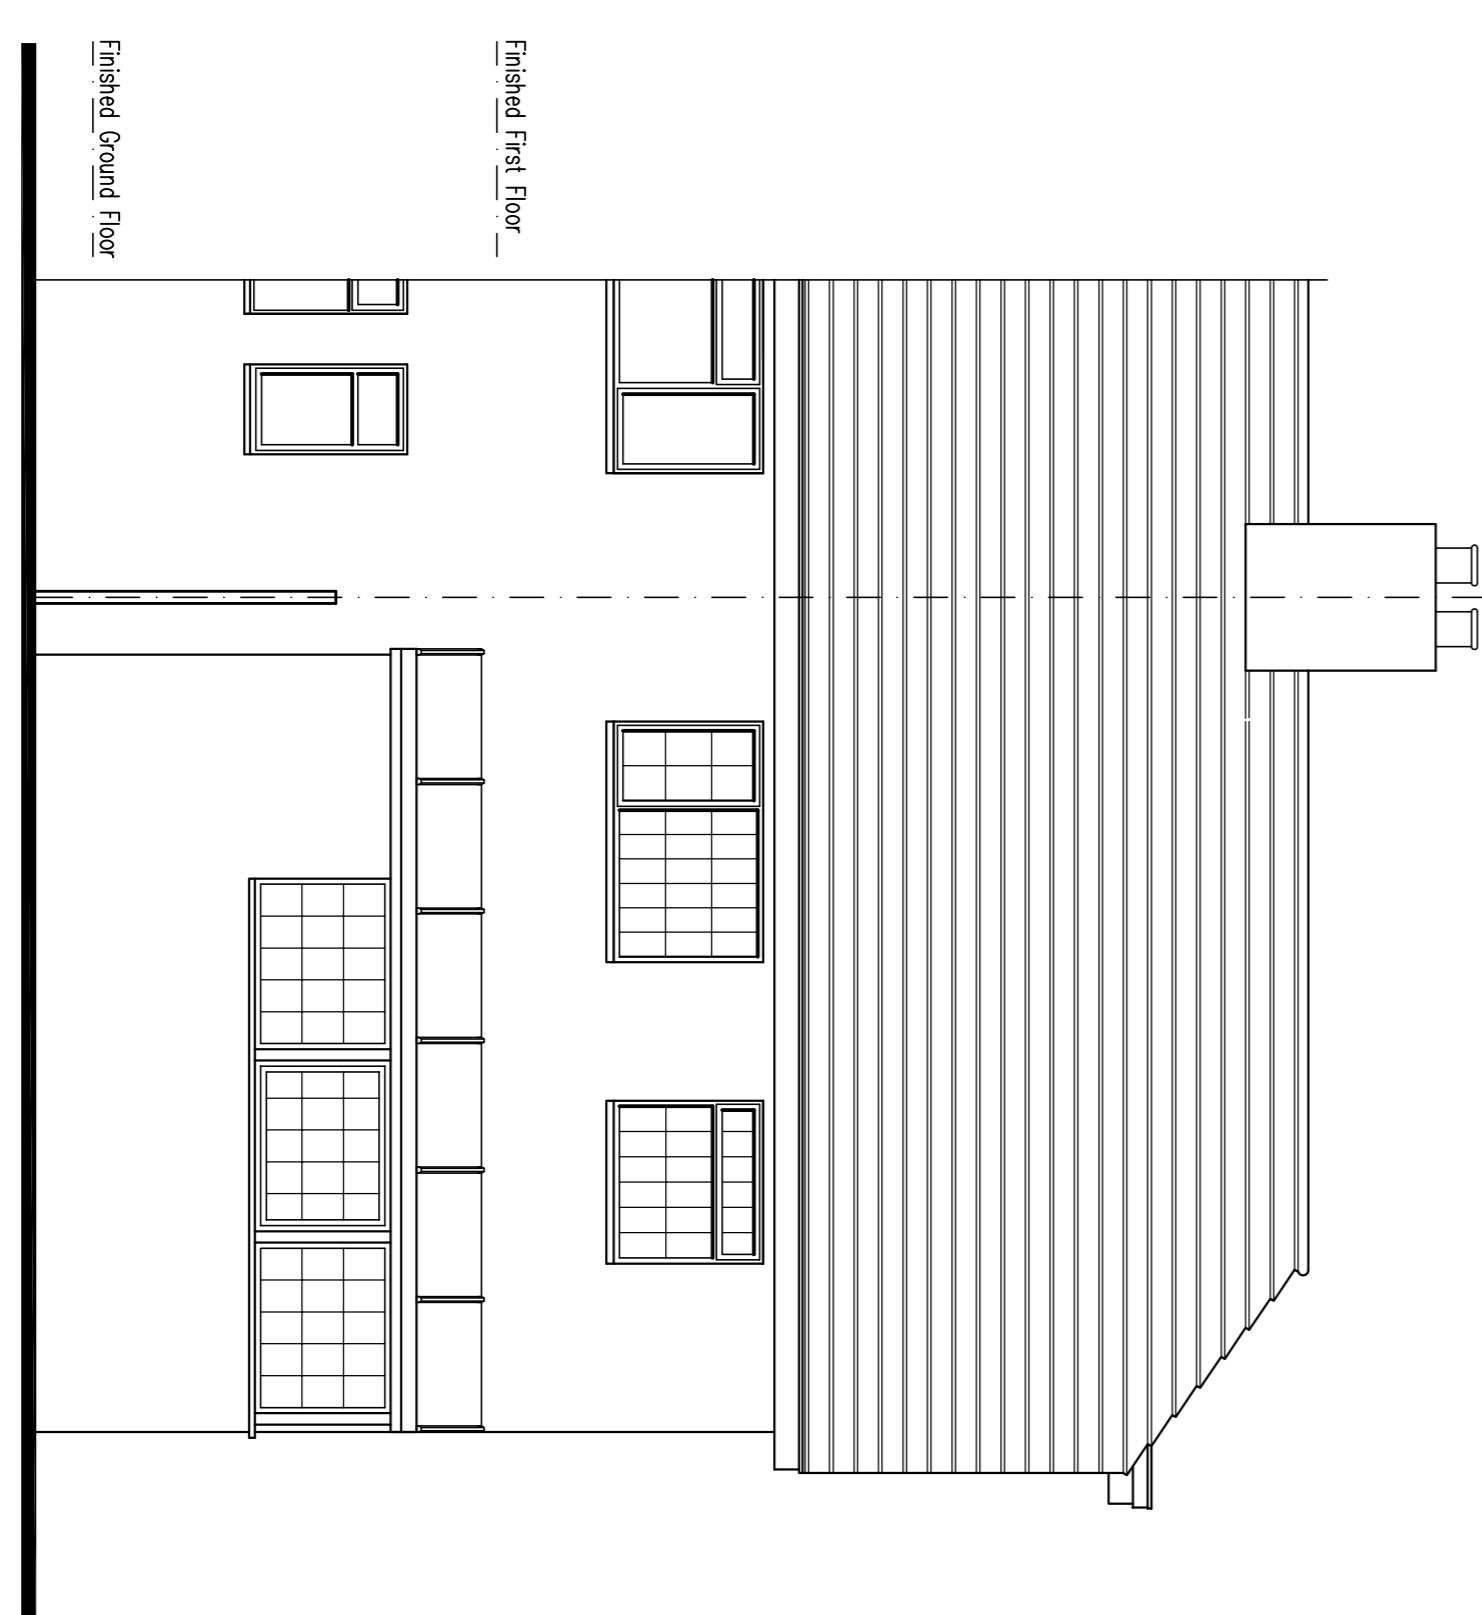

0 1 2 3 4 5m  
Scalebar

**PROPOSED FRONT, LEFTSIDE & REAR ELEVATIONS AND EXISTING REAR ELEVATION**

Job Title: PROPOSED LOFT CONVERSION WITH FRONT & REAR DORMER WINDOW EXTENSION  
4 CHURCH LANE  
UXBRIDGE  
LONDON UB8 2XD

Title: PROPOSED FRONT, LEFTSIDE & REAR ELEVATIONS AND EXISTING REAR ELEVATION  
Scale: 1:50  
Date: OCTOBER 2022  
© Authorisation: This drawing is not to be copied or reproduced without prior

Dwg No: 4CL/P02