

Existing Elevations 1:50 @ A1




1:50 @ A1 1:100 @ A3


Scale Bars - shown in metres



Front Elevation - South East

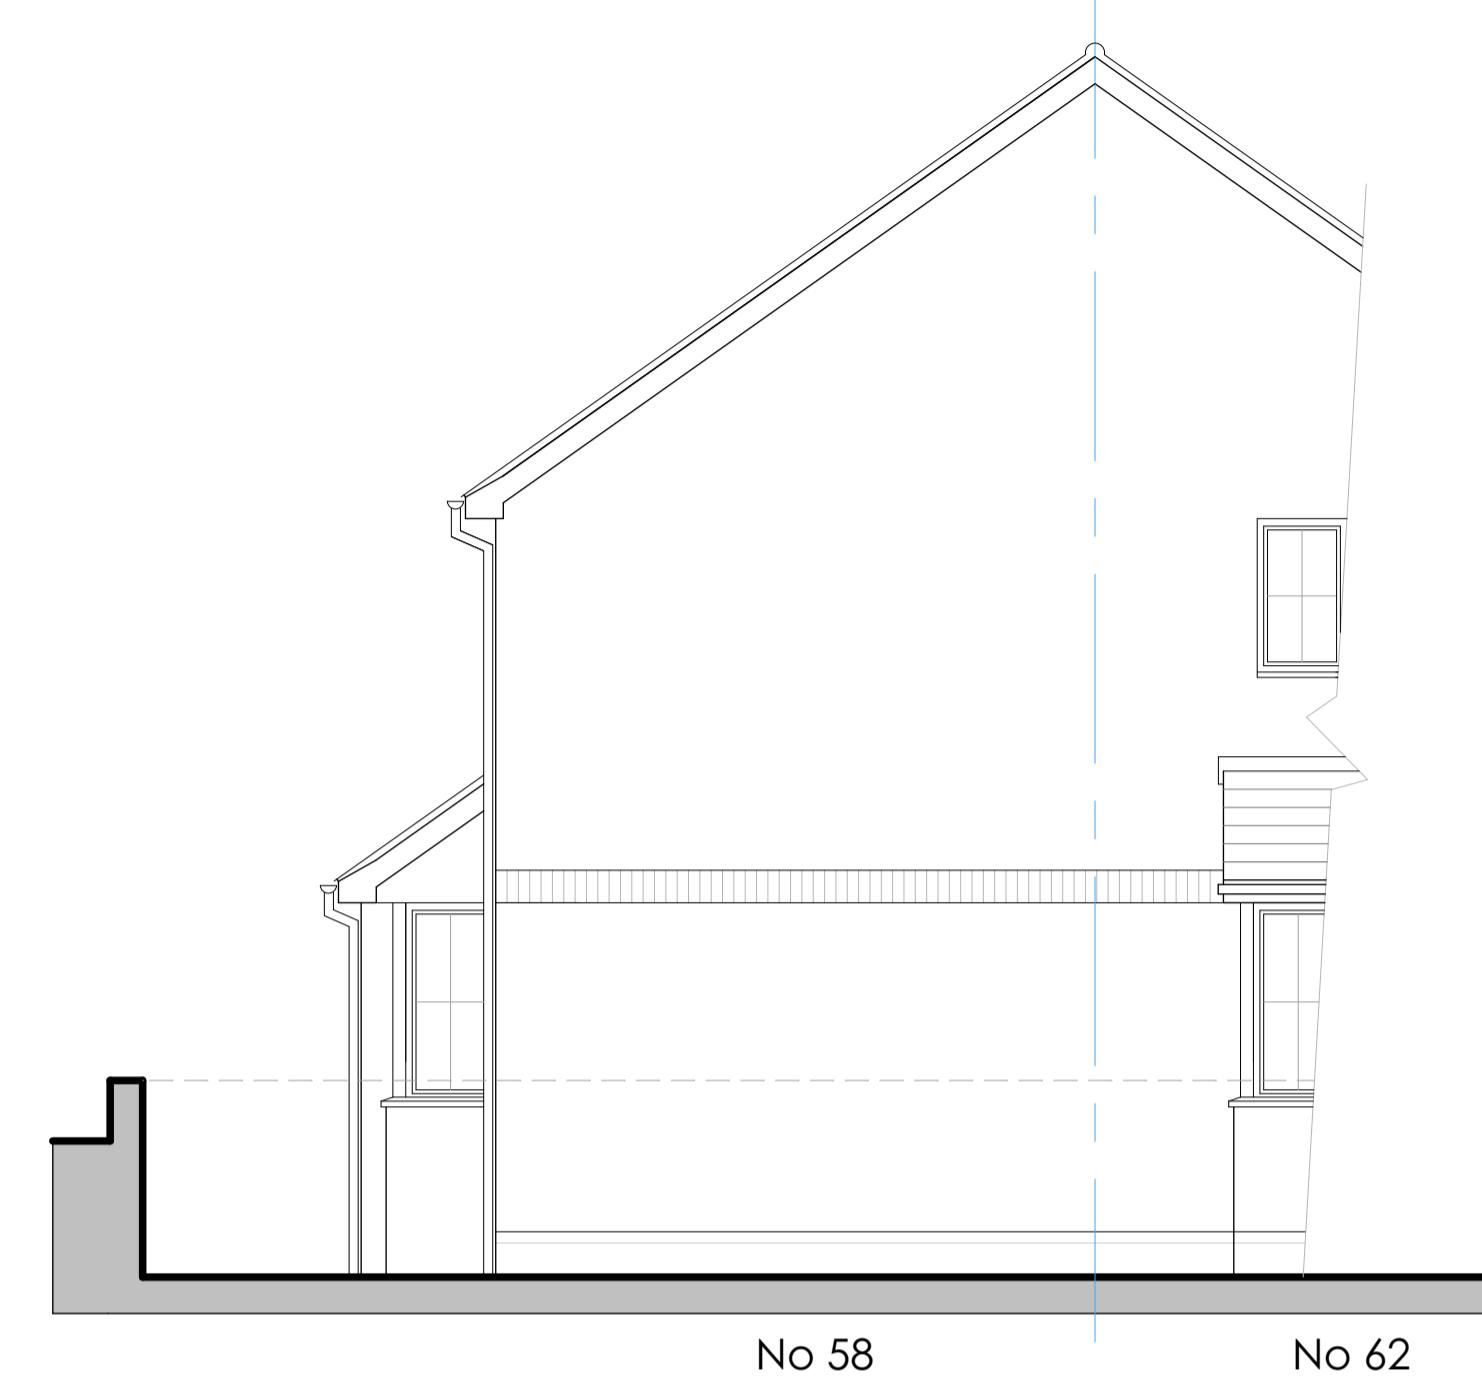

No 58 No 62

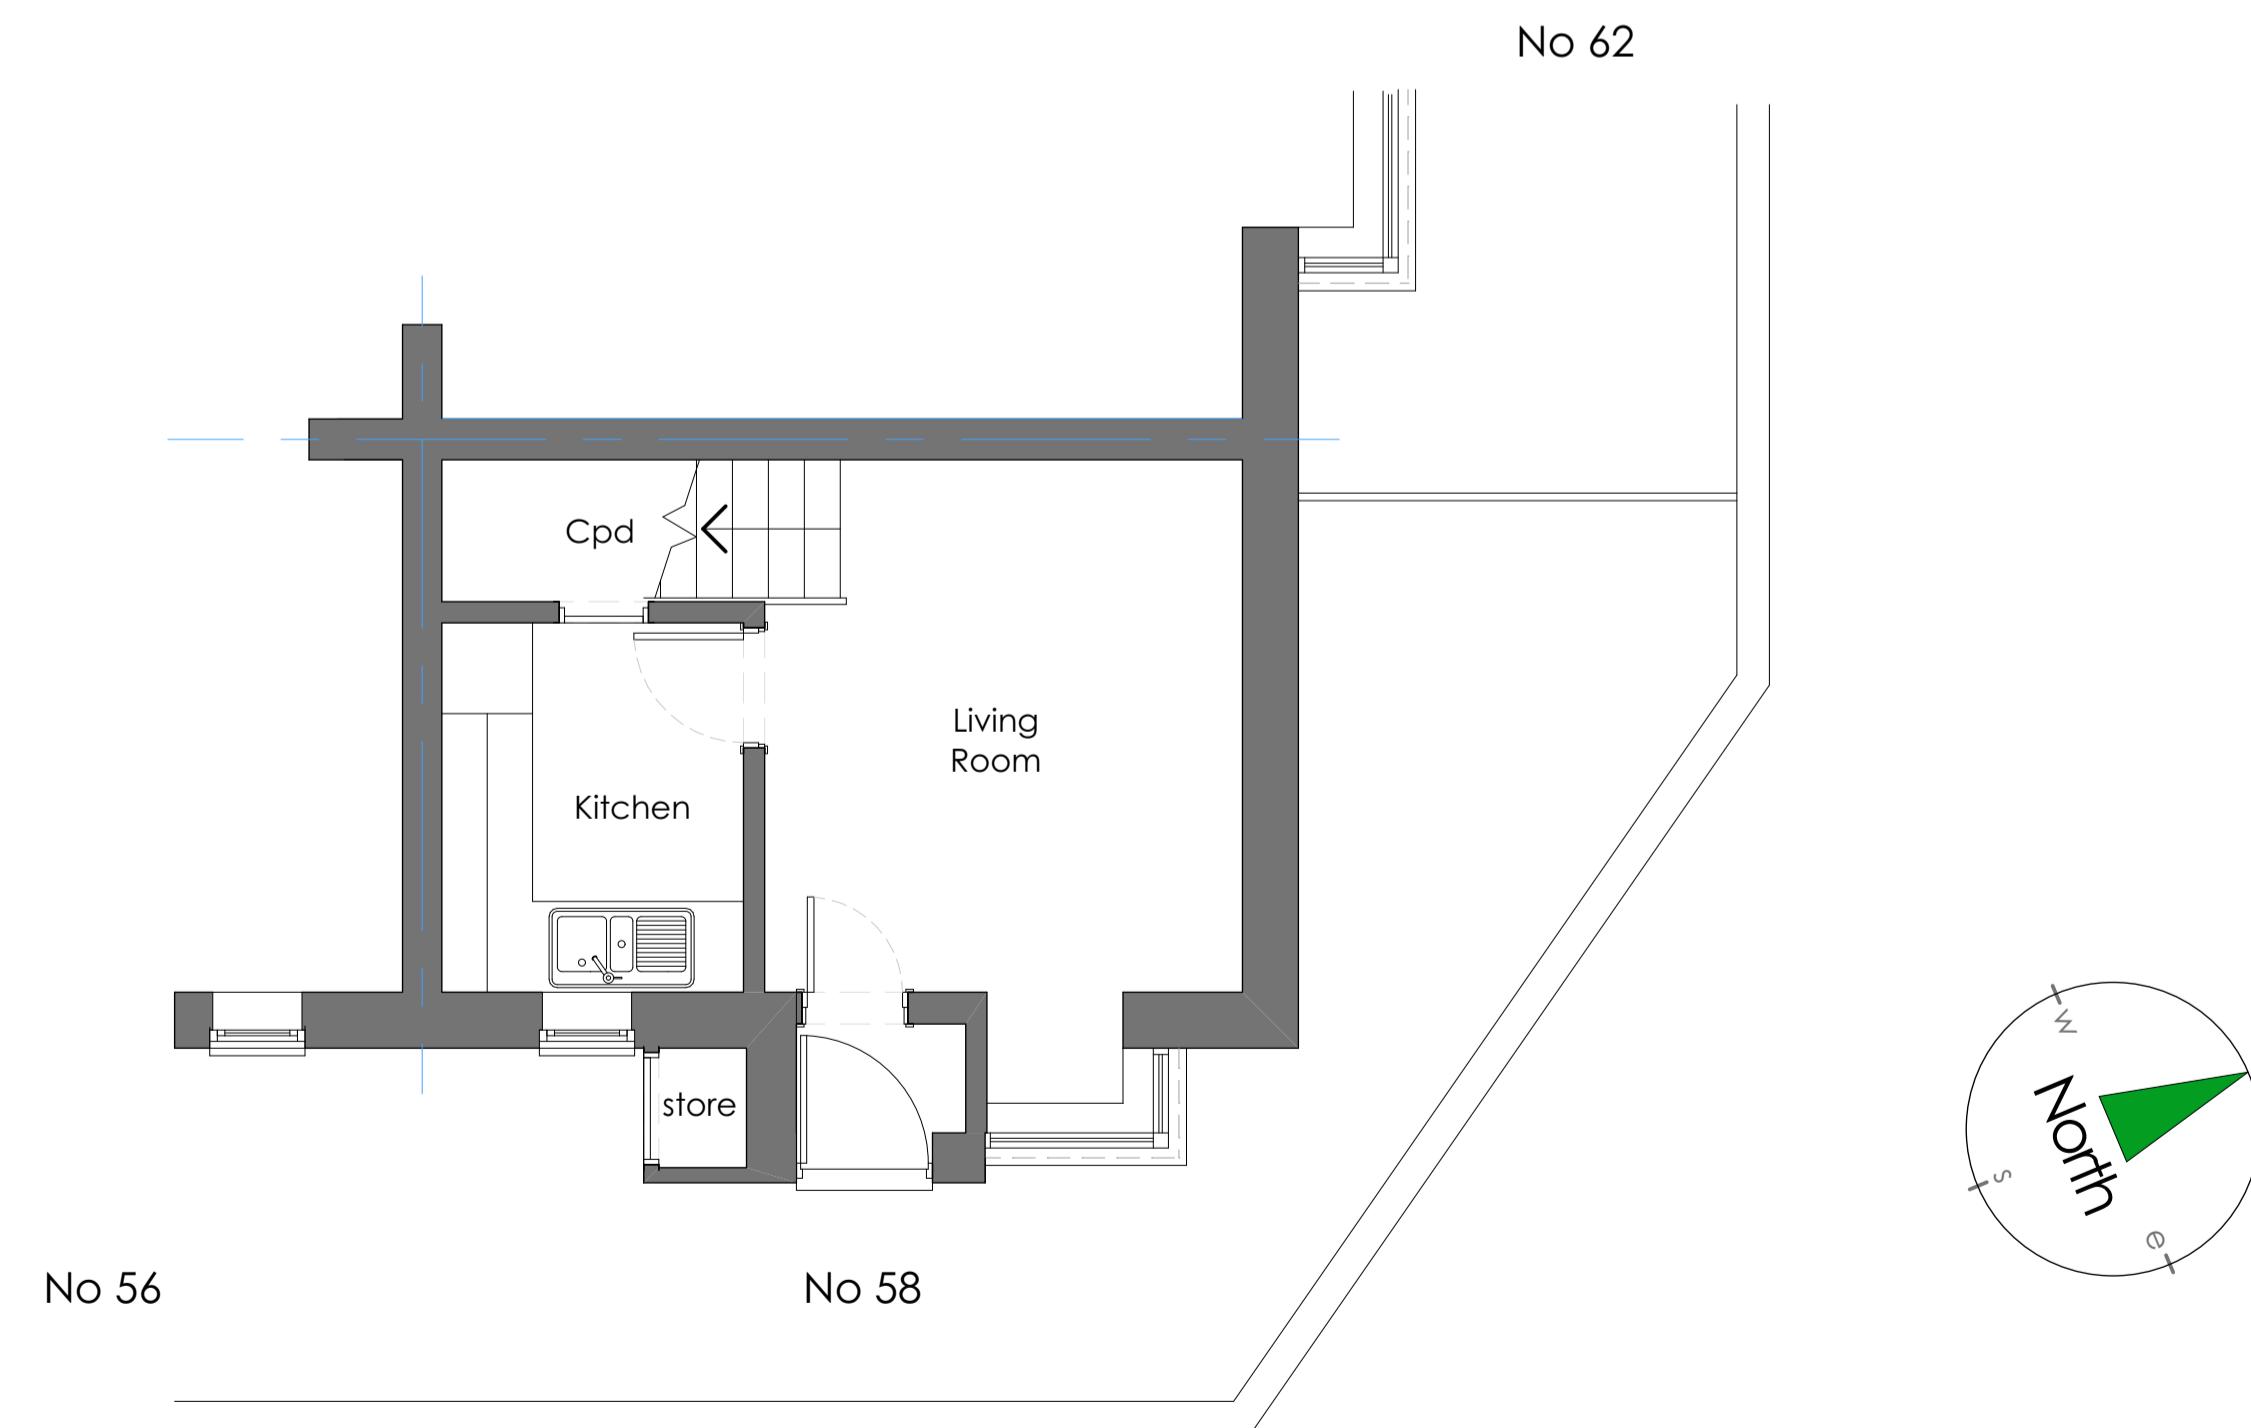


Ground Floor Plan

Existing Floor Plans 1:50 @ A1



1:50 @ A1 1:100 @ A3

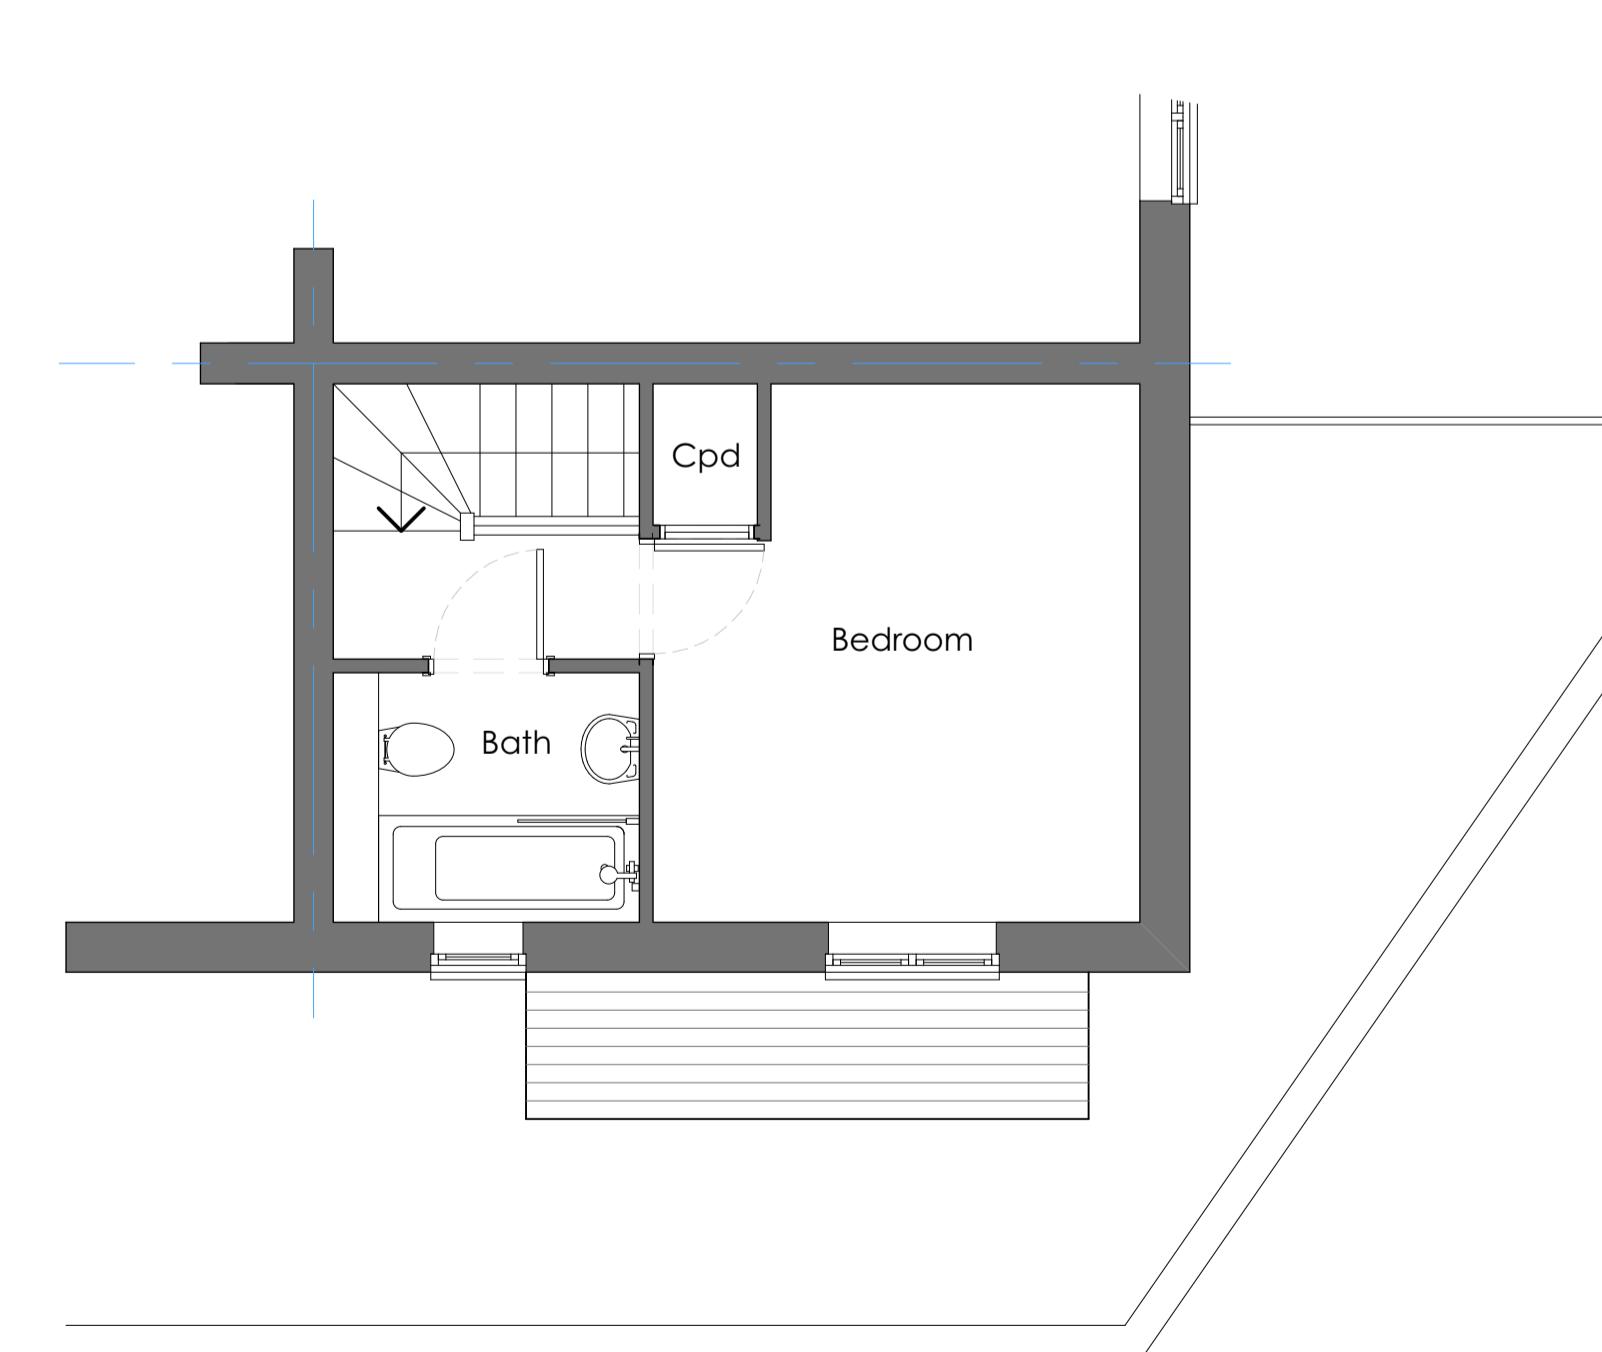

First Floor Plan

Do not scale drawing - Plans have been prepared from hand measured survey and accuracy cannot be guaranteed

Rev	Date	Notes
This document is the copyright work of Key Land Estates Architecture Ltd. Unless formally assigned in writing		



Key Land Estates
ARCHITECTURE

52 Brook Street
Tring - Hertfordshire
HP23 5EF

T: +44(0)7968 031139
pburman@keylandestates.co.uk
www.keylandestates.co.uk

Project
58 Columbus Gardens
Northwood HA6 1TL

for
Ruislip Manor Cottage Society

Drawing Title
Existing Plans & Elevations

Status **PLANNING**

Scale **1:50 @ A1 - 1:100 @ A3**

Date **18/10/2022**

Job No **KA2228**

Drawing No **KA2228 - 0102**

Revision