

Proposed Elevations 1:50 @ A1





1:50 @ A1



1:100 @ A3

Scale Bars - shown in metres

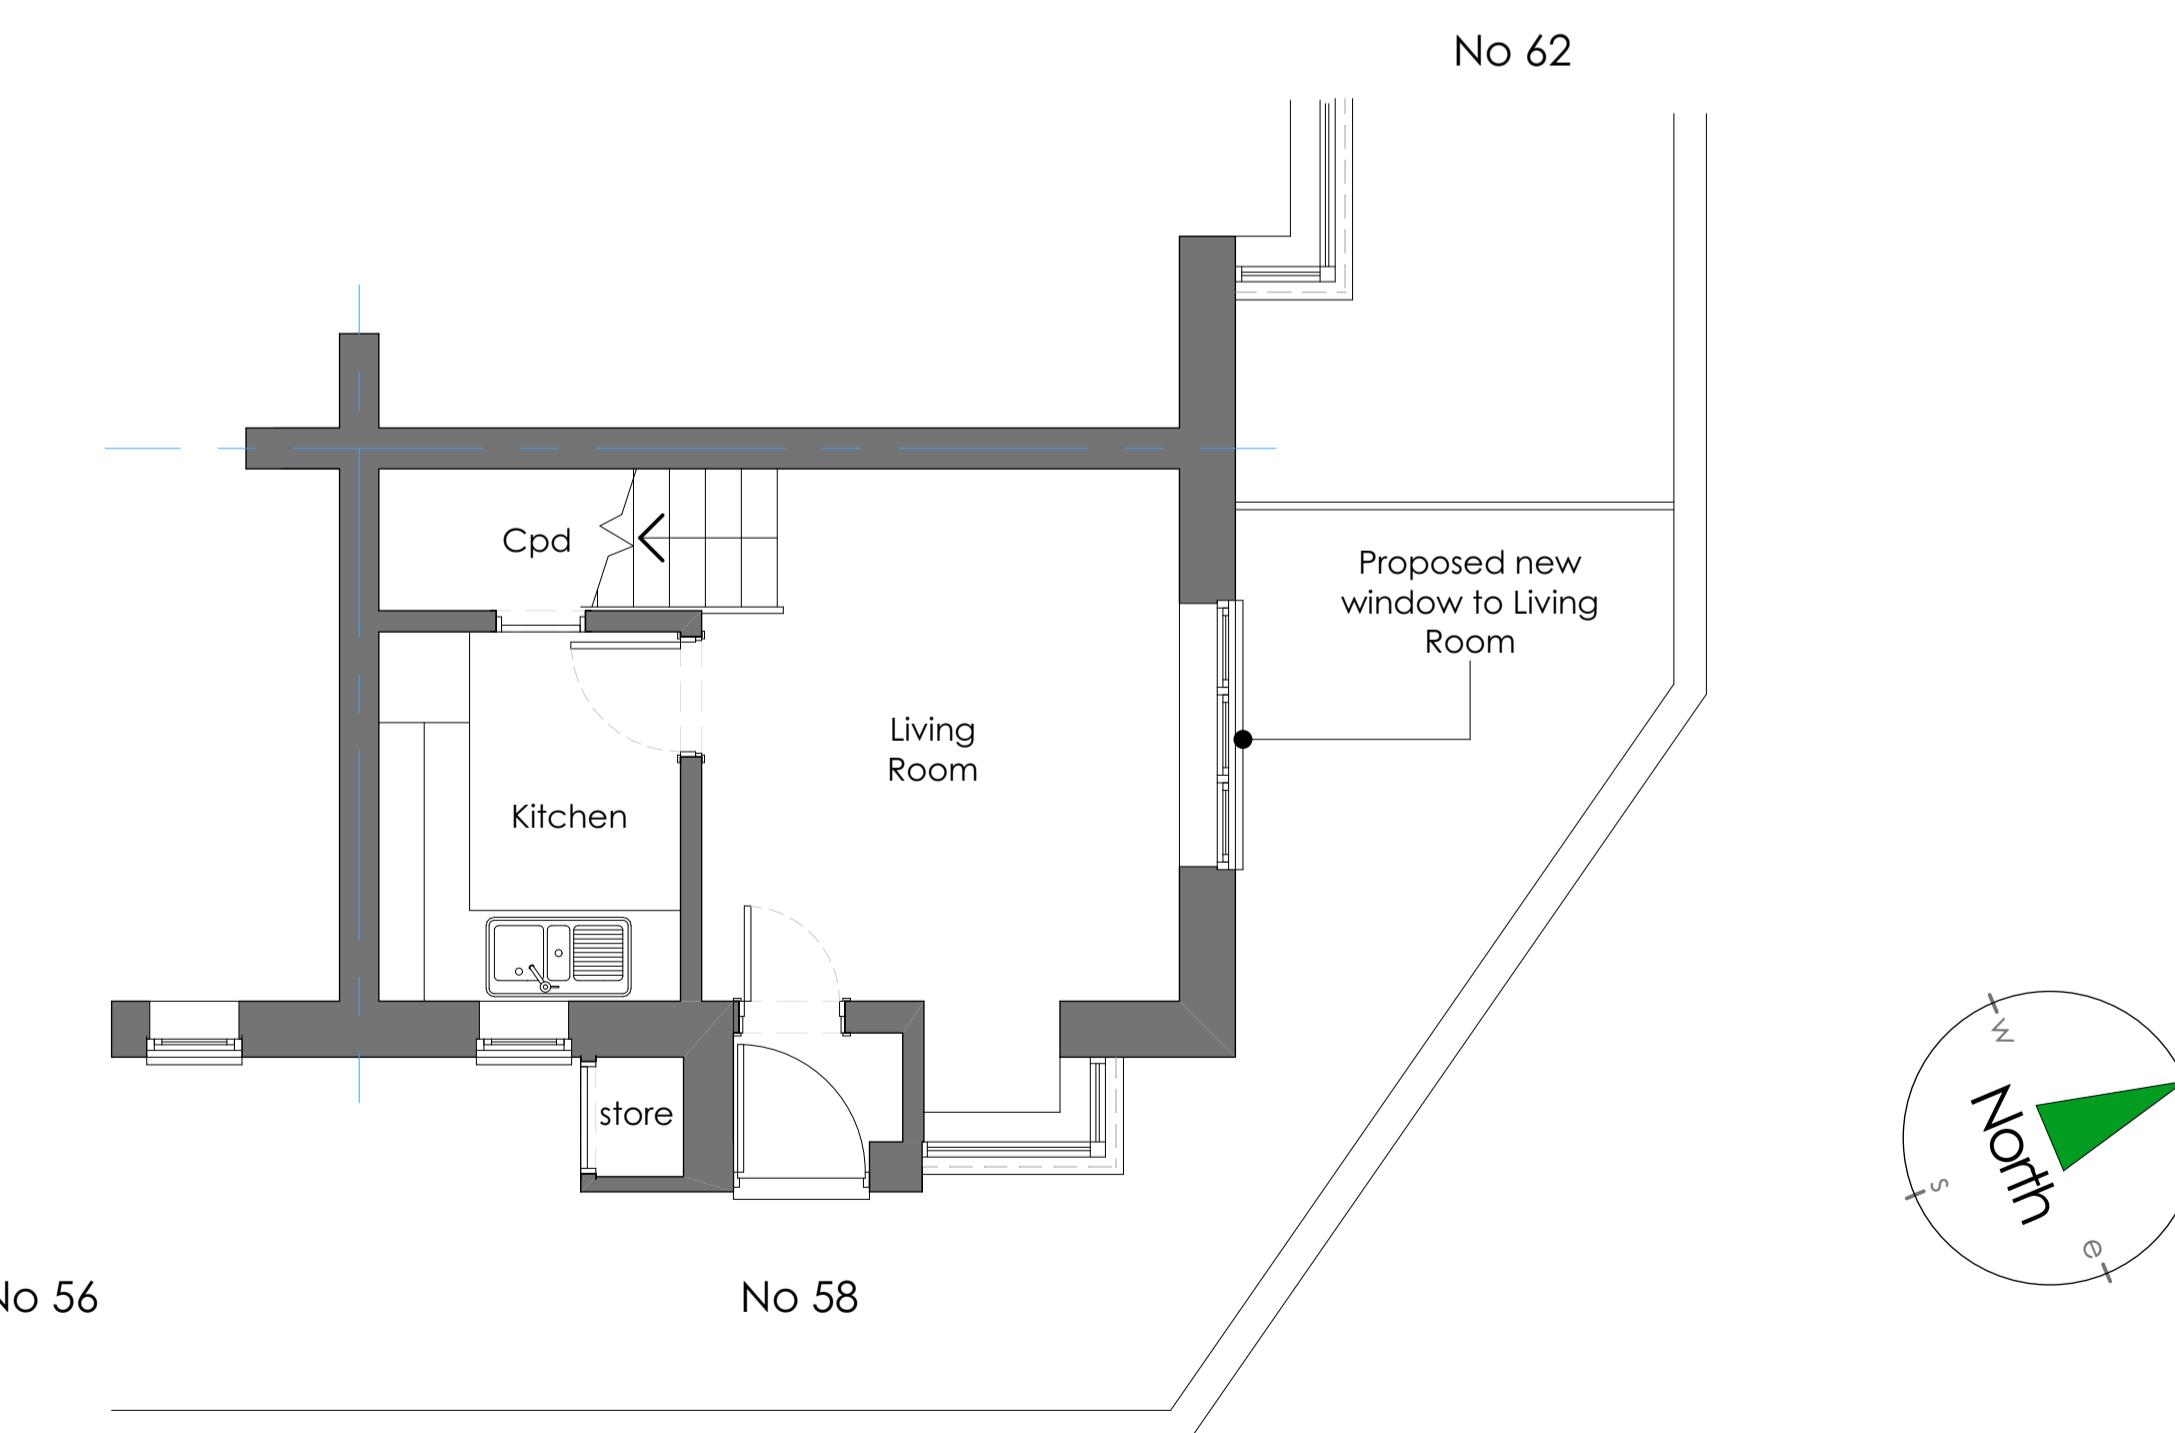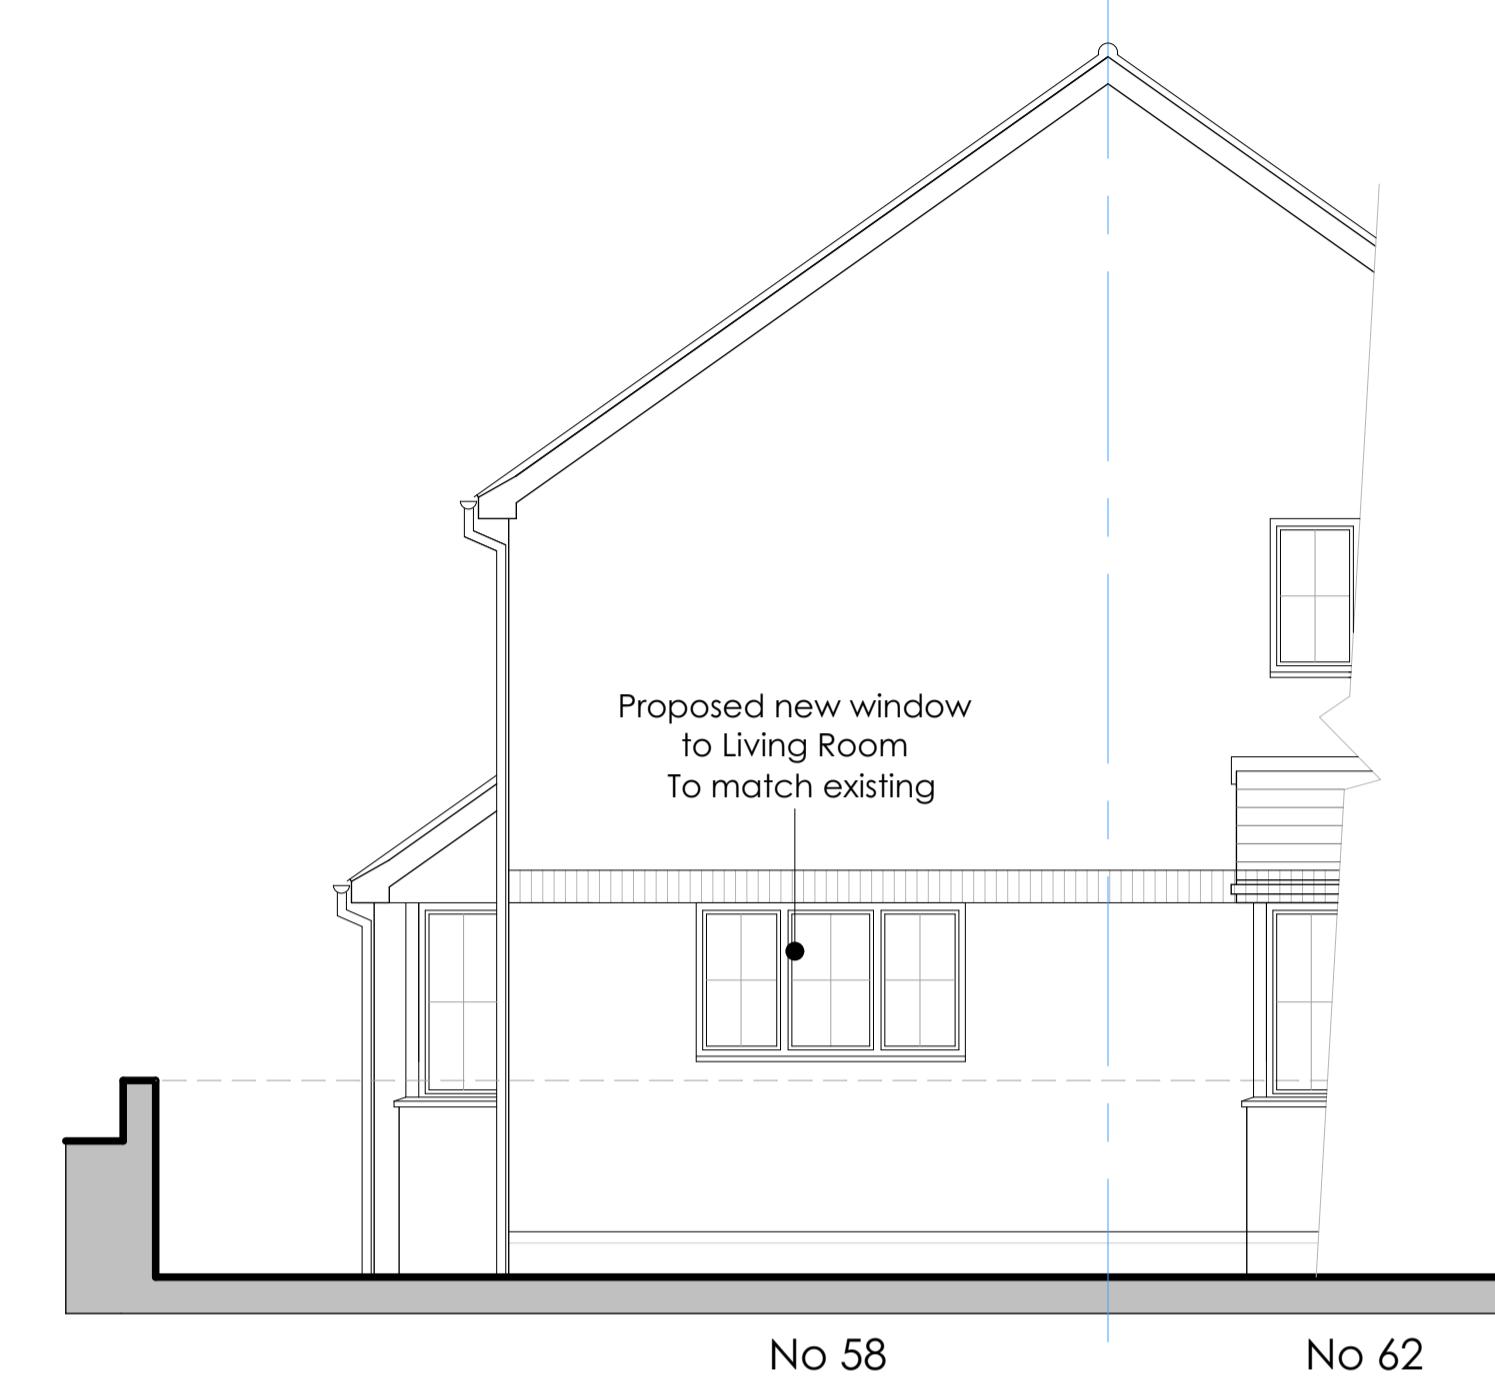

Ground Floor Plan


Proposed Floor Plans 1:50 @ A1



1:50 @ A1



1:100 @ A3

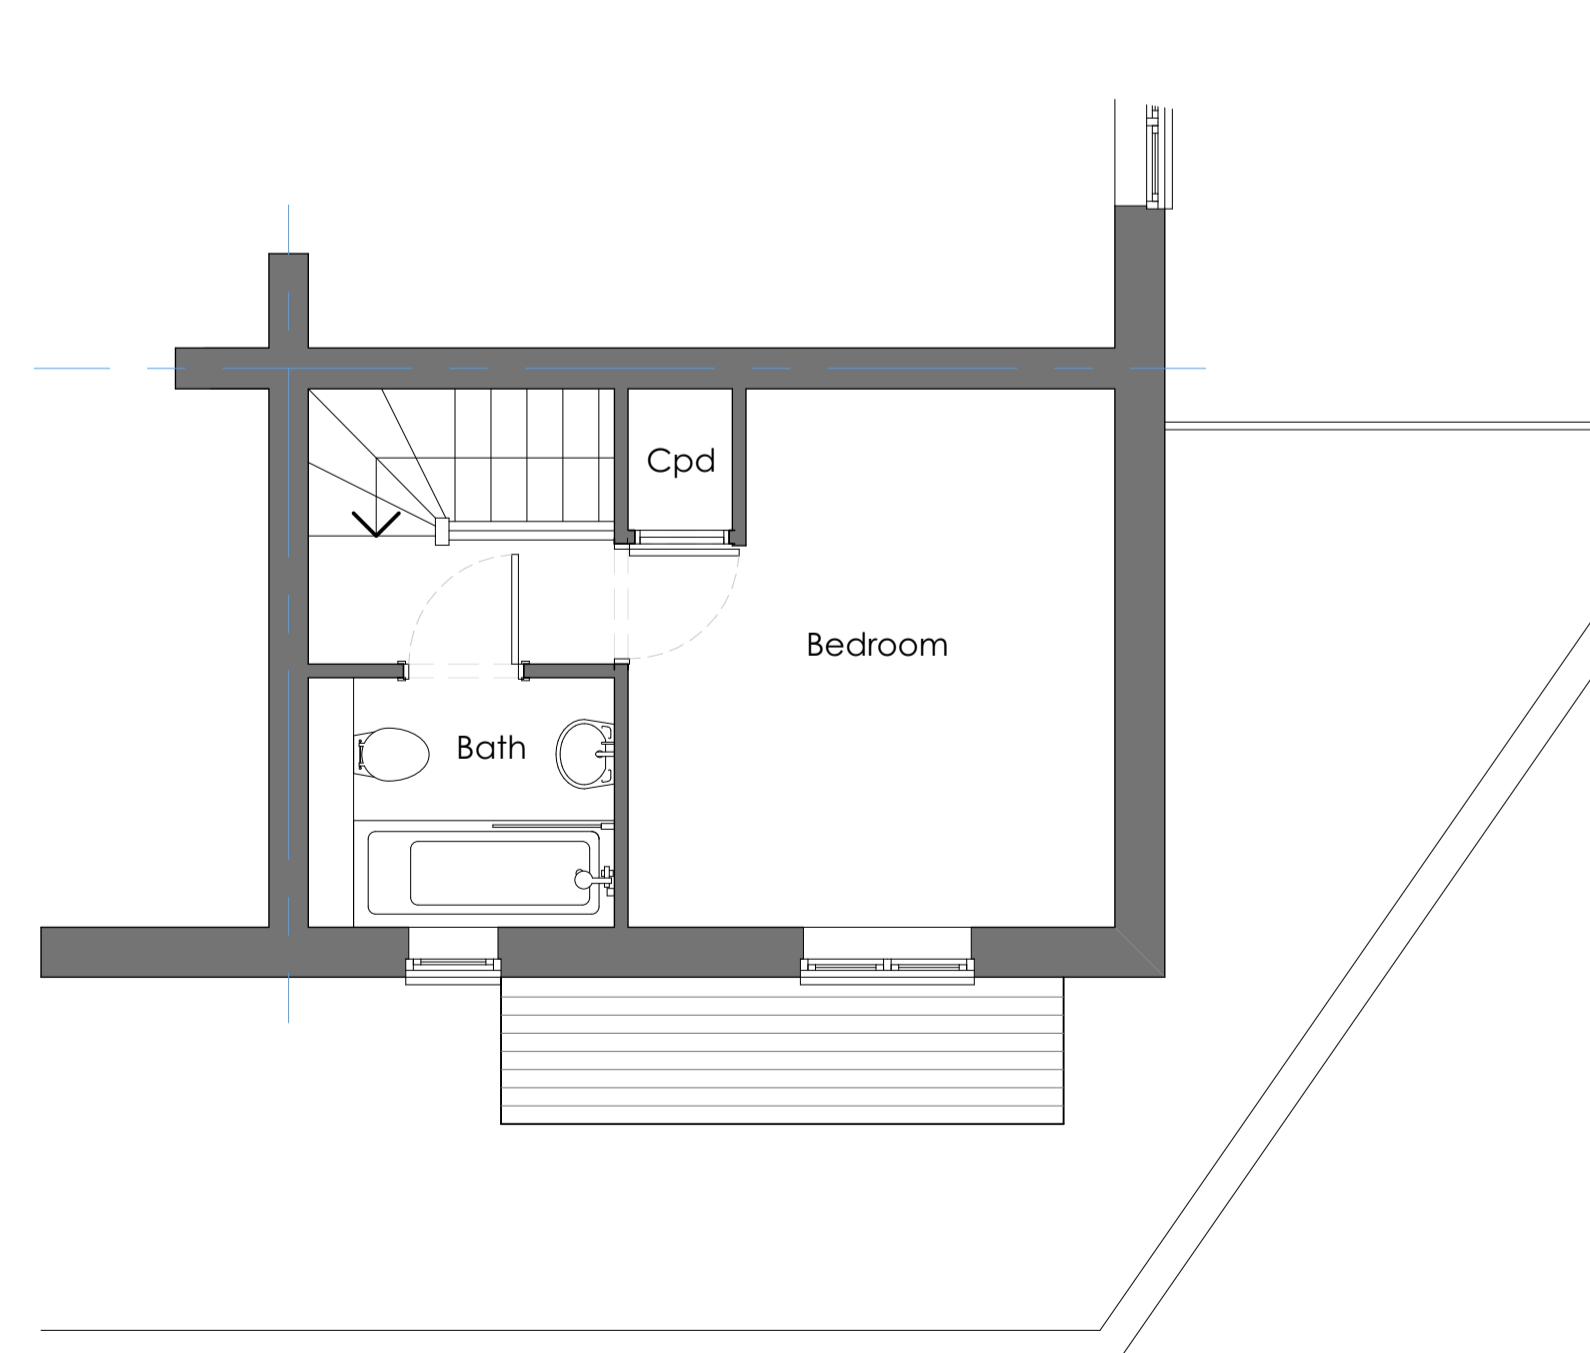

First Floor Plan  
Unchanged

Do not scale drawing - Plans have been prepared from hand measured survey and accuracy cannot be guaranteed

Rev Date Notes

This document is the copyright work of Key Land Estates  
Architecture Ltd. Unless formally assigned in writing



**Key Land Estates**  
ARCHITECTURE

52 Brook Street  
Tring - Hertfordshire  
HP23 5EF

T: +44(0)7968 031139

pburman@keylandestates.co.uk  
[www.keylandestates.co.uk](http://www.keylandestates.co.uk)

Project  
**58 Columbus Gardens**  
**Northwood HA6 1TL**

for  
Ruislip Manor Cottage Society

Drawing Title  
**Proposed Plans & Elevations**

Status **PLANNING**

Scale **1:50 @ A1 - 1:100 @ A3**

Date **18/10/2022**

Job No **KA2228**

Drawing No **KA2228 - 0103**

Revision