


Existing Elevations 1:100 @ A1


0 1 2 4 6 8
1:100 @ A1 1:200 @ A3

Scale Bars - shown in metres

All room areas
measured to 1.5m headroom

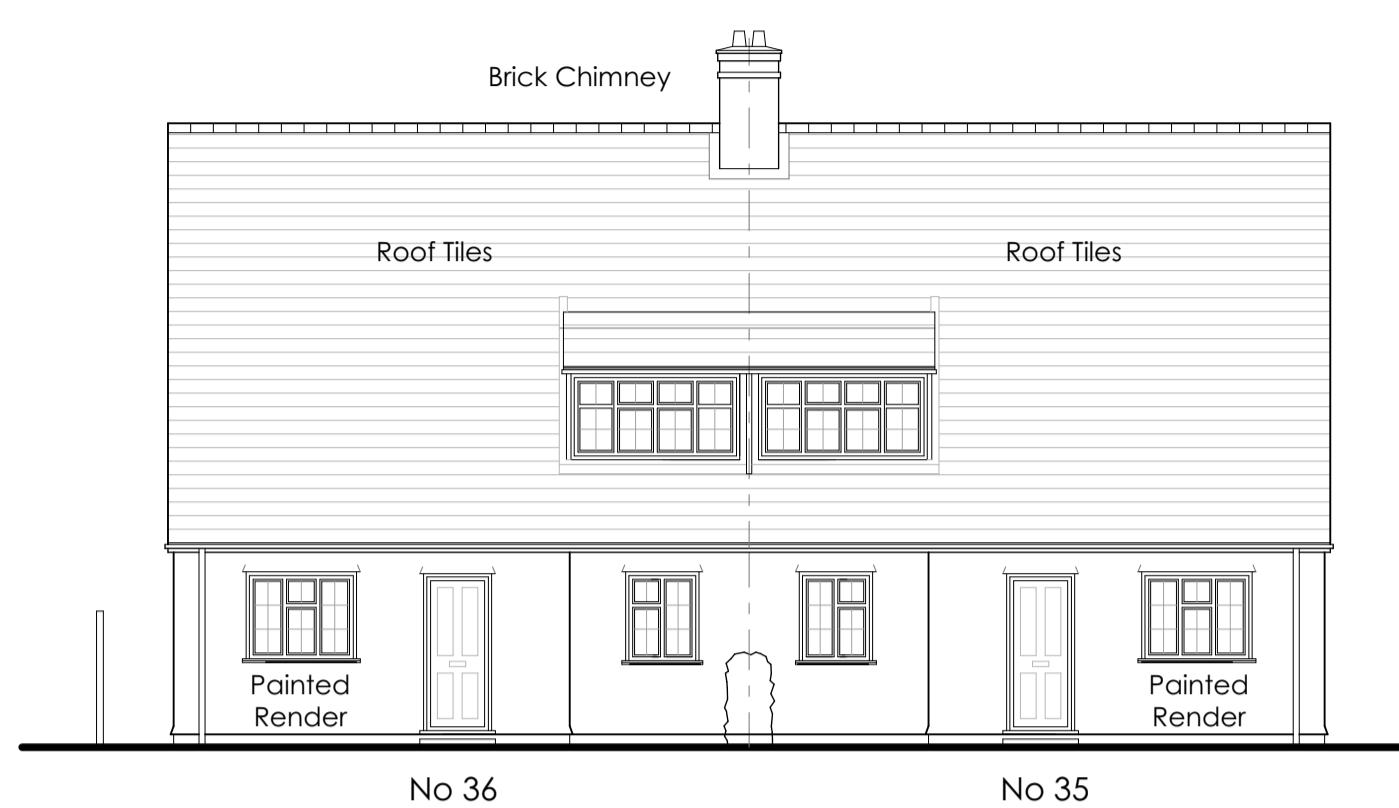

Front Elevation - South West
Facing Green Walk

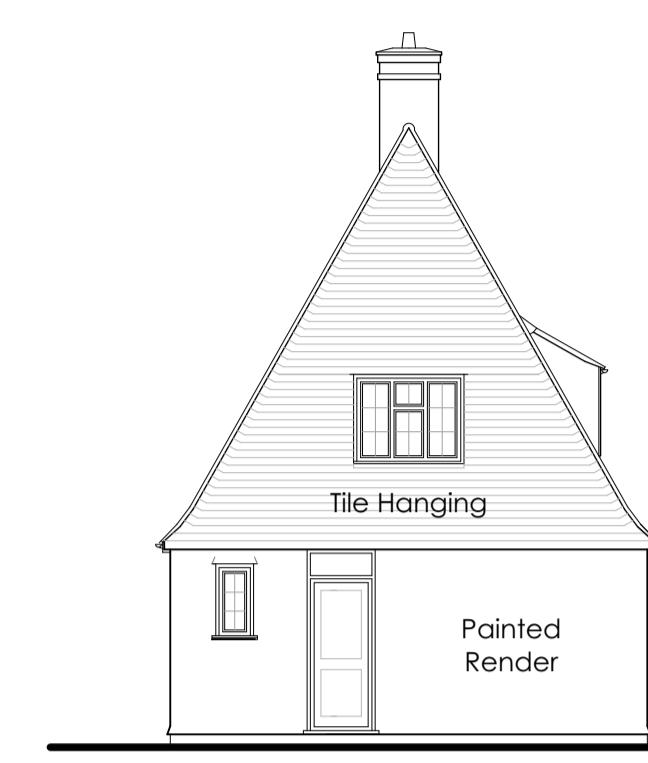


Side Elevation - North West




Rear Elevation - North East



Side Elevation - South East

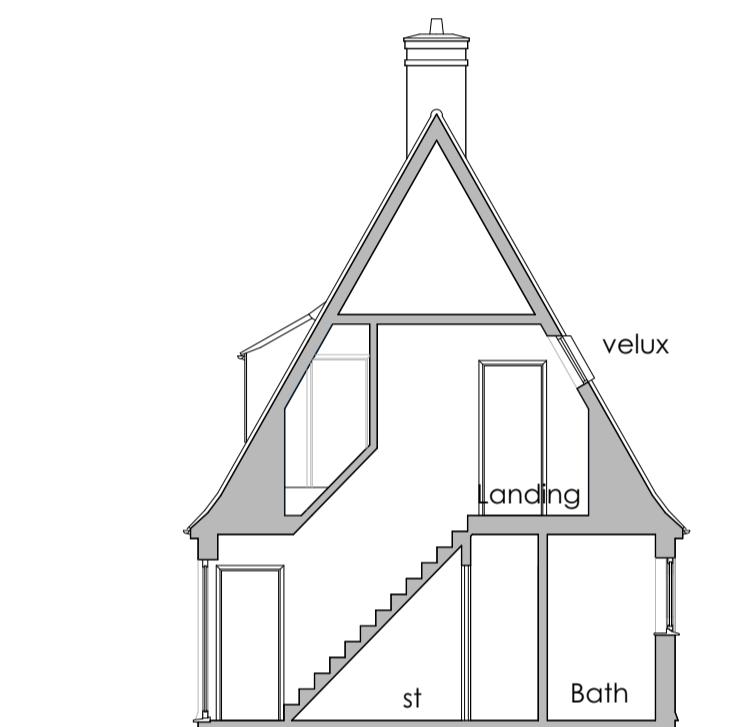


Section A-A

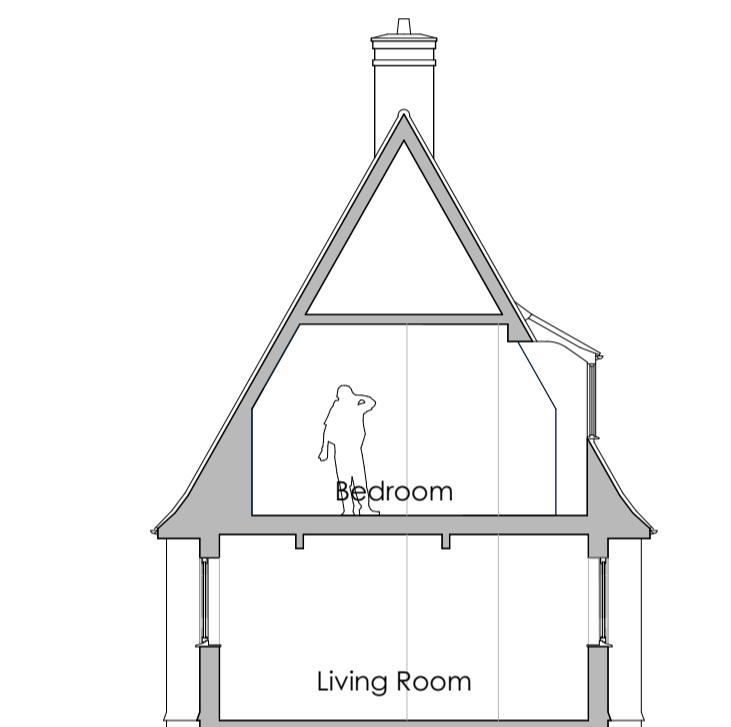

Section B-B


Do not scale drawing - Plans have been prepared from hand measured survey and accuracy cannot be guaranteed

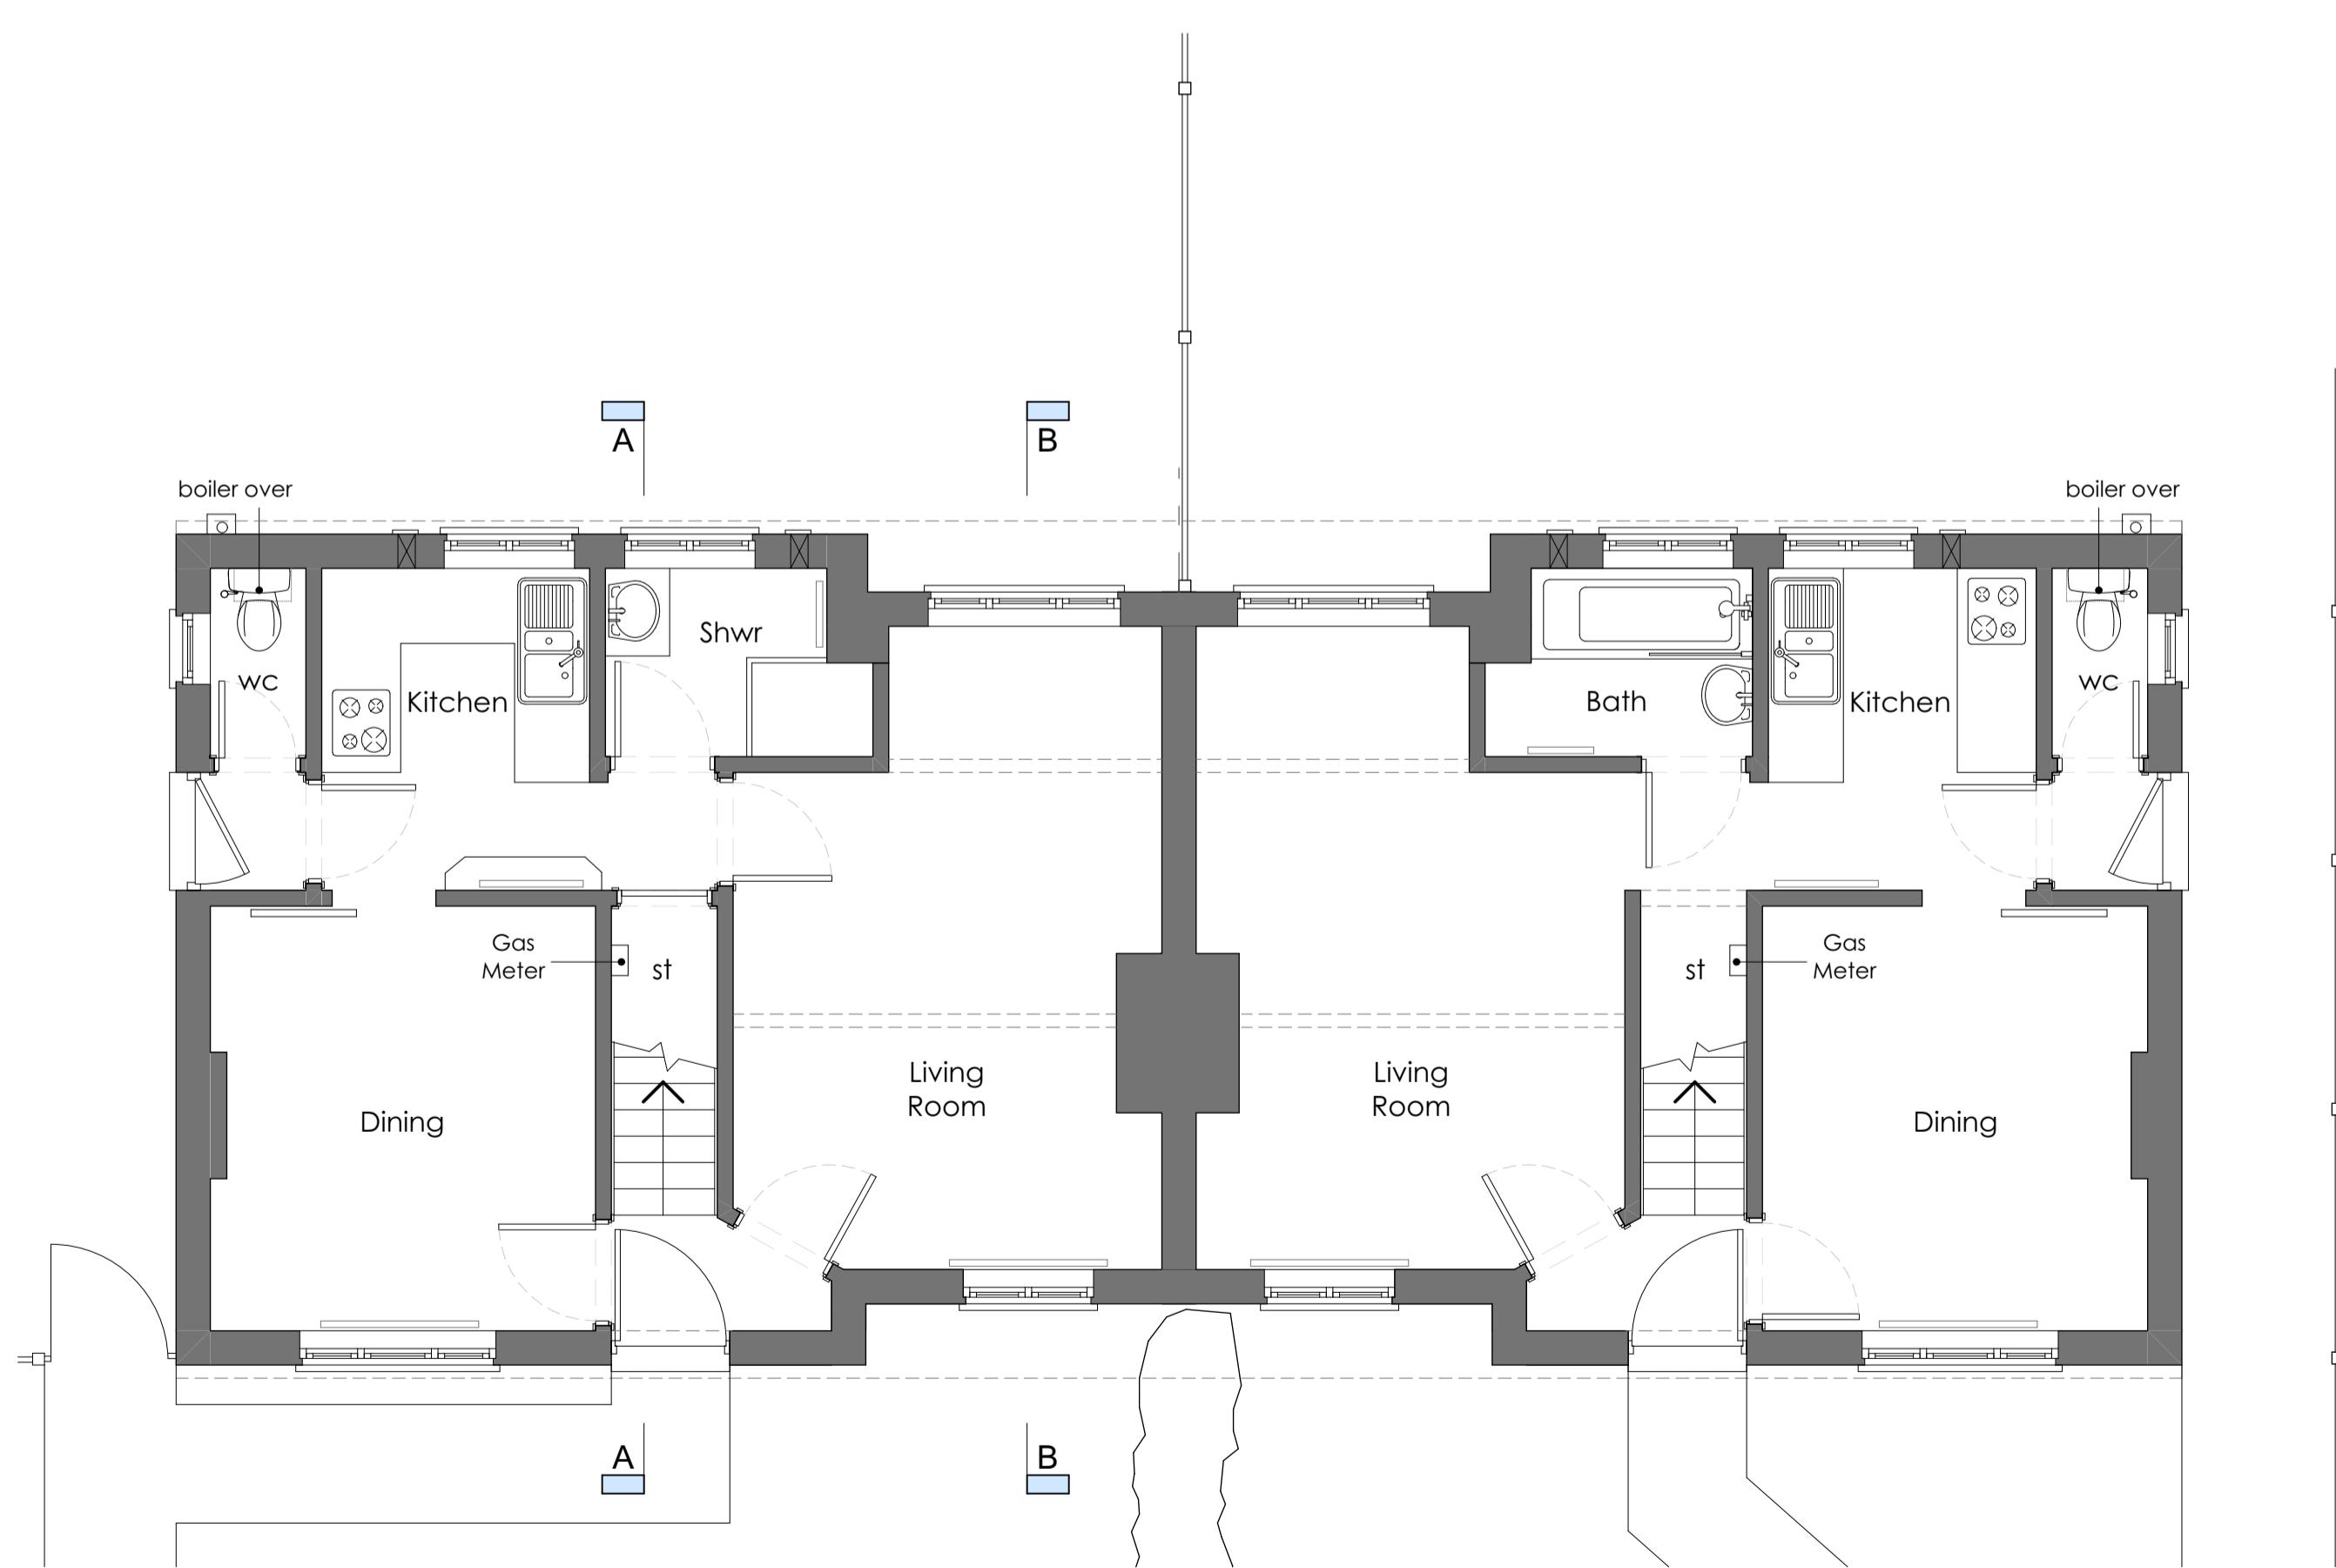

Existing Floor Plans 1:50 @ A1

0 1 2 3 4
1:50 @ A1 1:100 @ A3

Ground Floor Plan

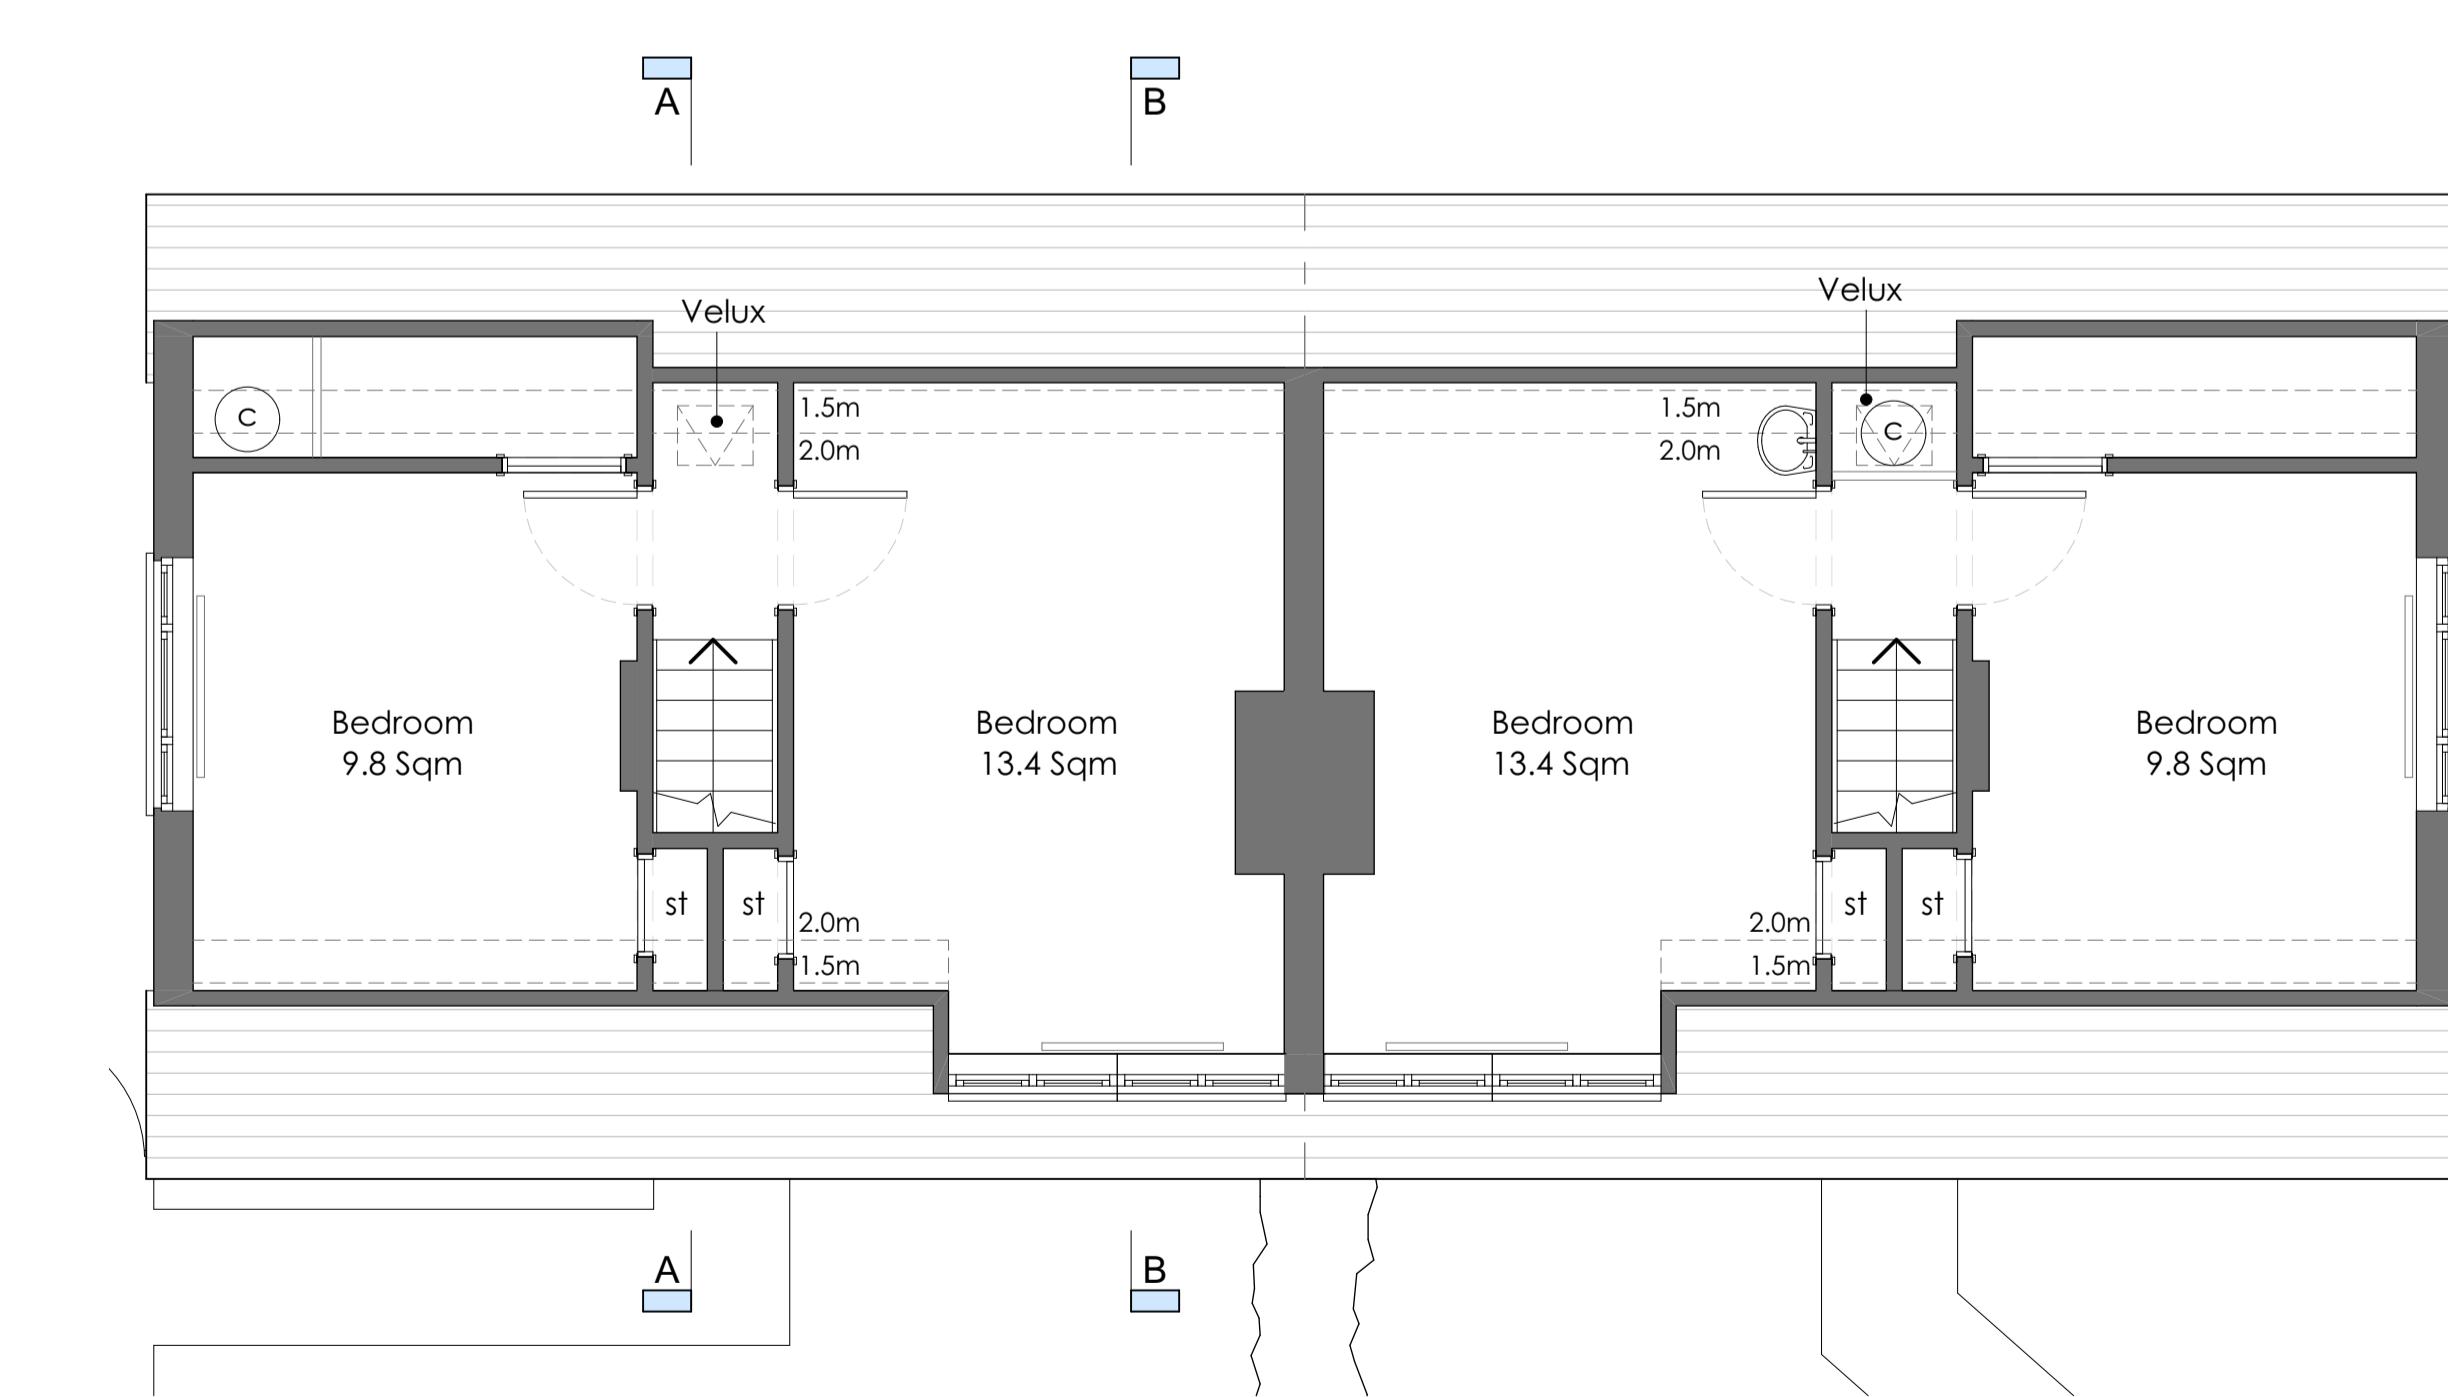

First Floor Plan

Rev Date Notes
This document is the copyright work of Key Land Estates
Architecture Ltd. Unless formally assigned in writing



Key Land Estates
ARCHITECTURE

52 Brook Street
Tring - Hertfordshire
HP23 5EF
T: +44(0)7968 031139
pburman@keylandestates.co.uk
www.keylandestates.co.uk

Project
35 & 36 Green Walk
Ruislip HA4 8NL

for
Ruislip Manor Cottage Society

Drawing Title
Existing Plans & Elevations

Status PLANNING
Scale 1:100 @ A1 - 1:200 @ A3
1:50 @ A1 - 1:100 @ A3
Job No KA2230 Date 13/10/2022
Drawing No KA2230 - 0102
Revision